


KEY NOTES

- 4" ANGLED COLORED CONCRETE (DAVIS COLOR-BRICK RED 160)
- 4" CONCRETE
- STAMPED COLORED CONCRETE (DAVIS COLOR-BRICK RED 160)
- 8" THICK CONCRETE TILT-UP PANEL (SEE STRUCTURAL)
- METAL ANGLE CANOPIES
- CANTILEVER SOLID METAL CANOPY FOR DOOR OPENINGS
- DOCK WELL WITH 9' WIDE DOORS
- ROLL-UP DOORS
- 12" THICK CONCRETE TILT-UP PANEL (SEE STRUCTURAL)

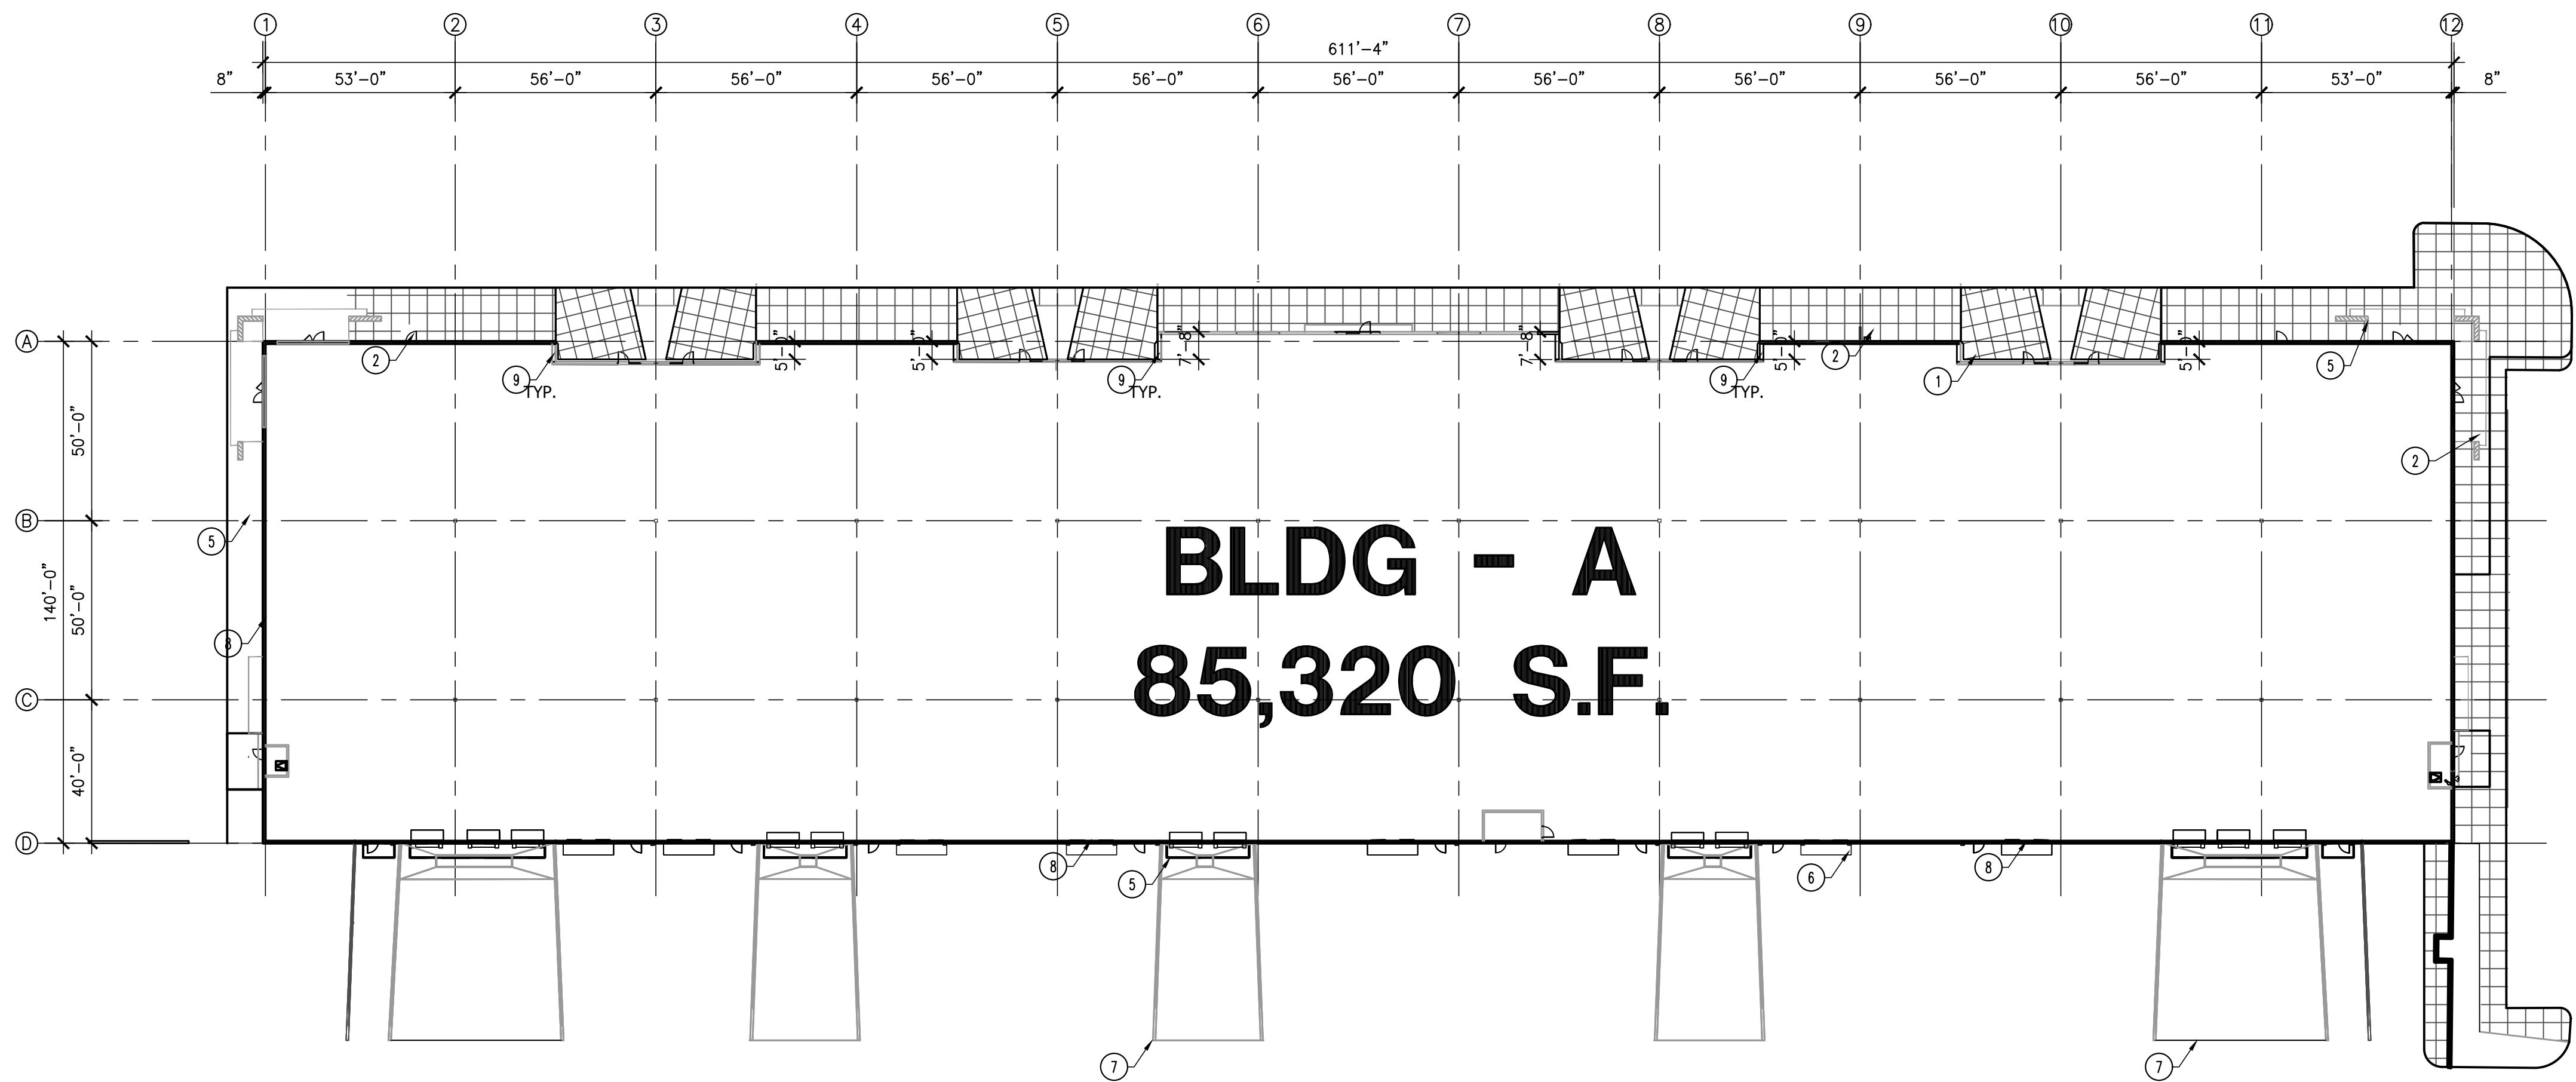

BUILDING "A" FLOOR PLAN
SCALE: 1/32" = 1'-0"



Andrews Design Group, Inc.

ARCHITECTURE PLANNING INTERIORS PROJECT MANAGEMENT

CV MESA PECOS INDUSTRIAL PARK
7839 E. PECOS ROAD
MESA, ARIZONA

1095 W. RIO SALADO PKWY., SUITE 203 TEMPE, AZ 85281

ADG A1321


No:	DATE:	REVISIONS:
1		
2		
3		

DR1



DATE: 06/12/2022

#	KEY NOTES
1.	4" ANGLED COLORED CONCRETE (DAVIS COLOR-BRICK RED 160)
2.	4" CONCRETE
3.	STAMPED COLORED CONCRETE (DAVIS COLOR-BRICK RED 160)
4.	8" THICK CONCRETE TILT-UP PANEL (SEE STRUCTURAL)
5.	METAL ANGLE CANOPIES
6.	CANTILEVER SOLID METAL CANOPY FOR DOOR OPENINGS
7.	DOCK WELL WITH 9' WIDE DOORS
8.	ROLL-UP DOORS
9.	12" THICK CONCRETE TILT-UP PANEL (SEE STRUCTURAL)

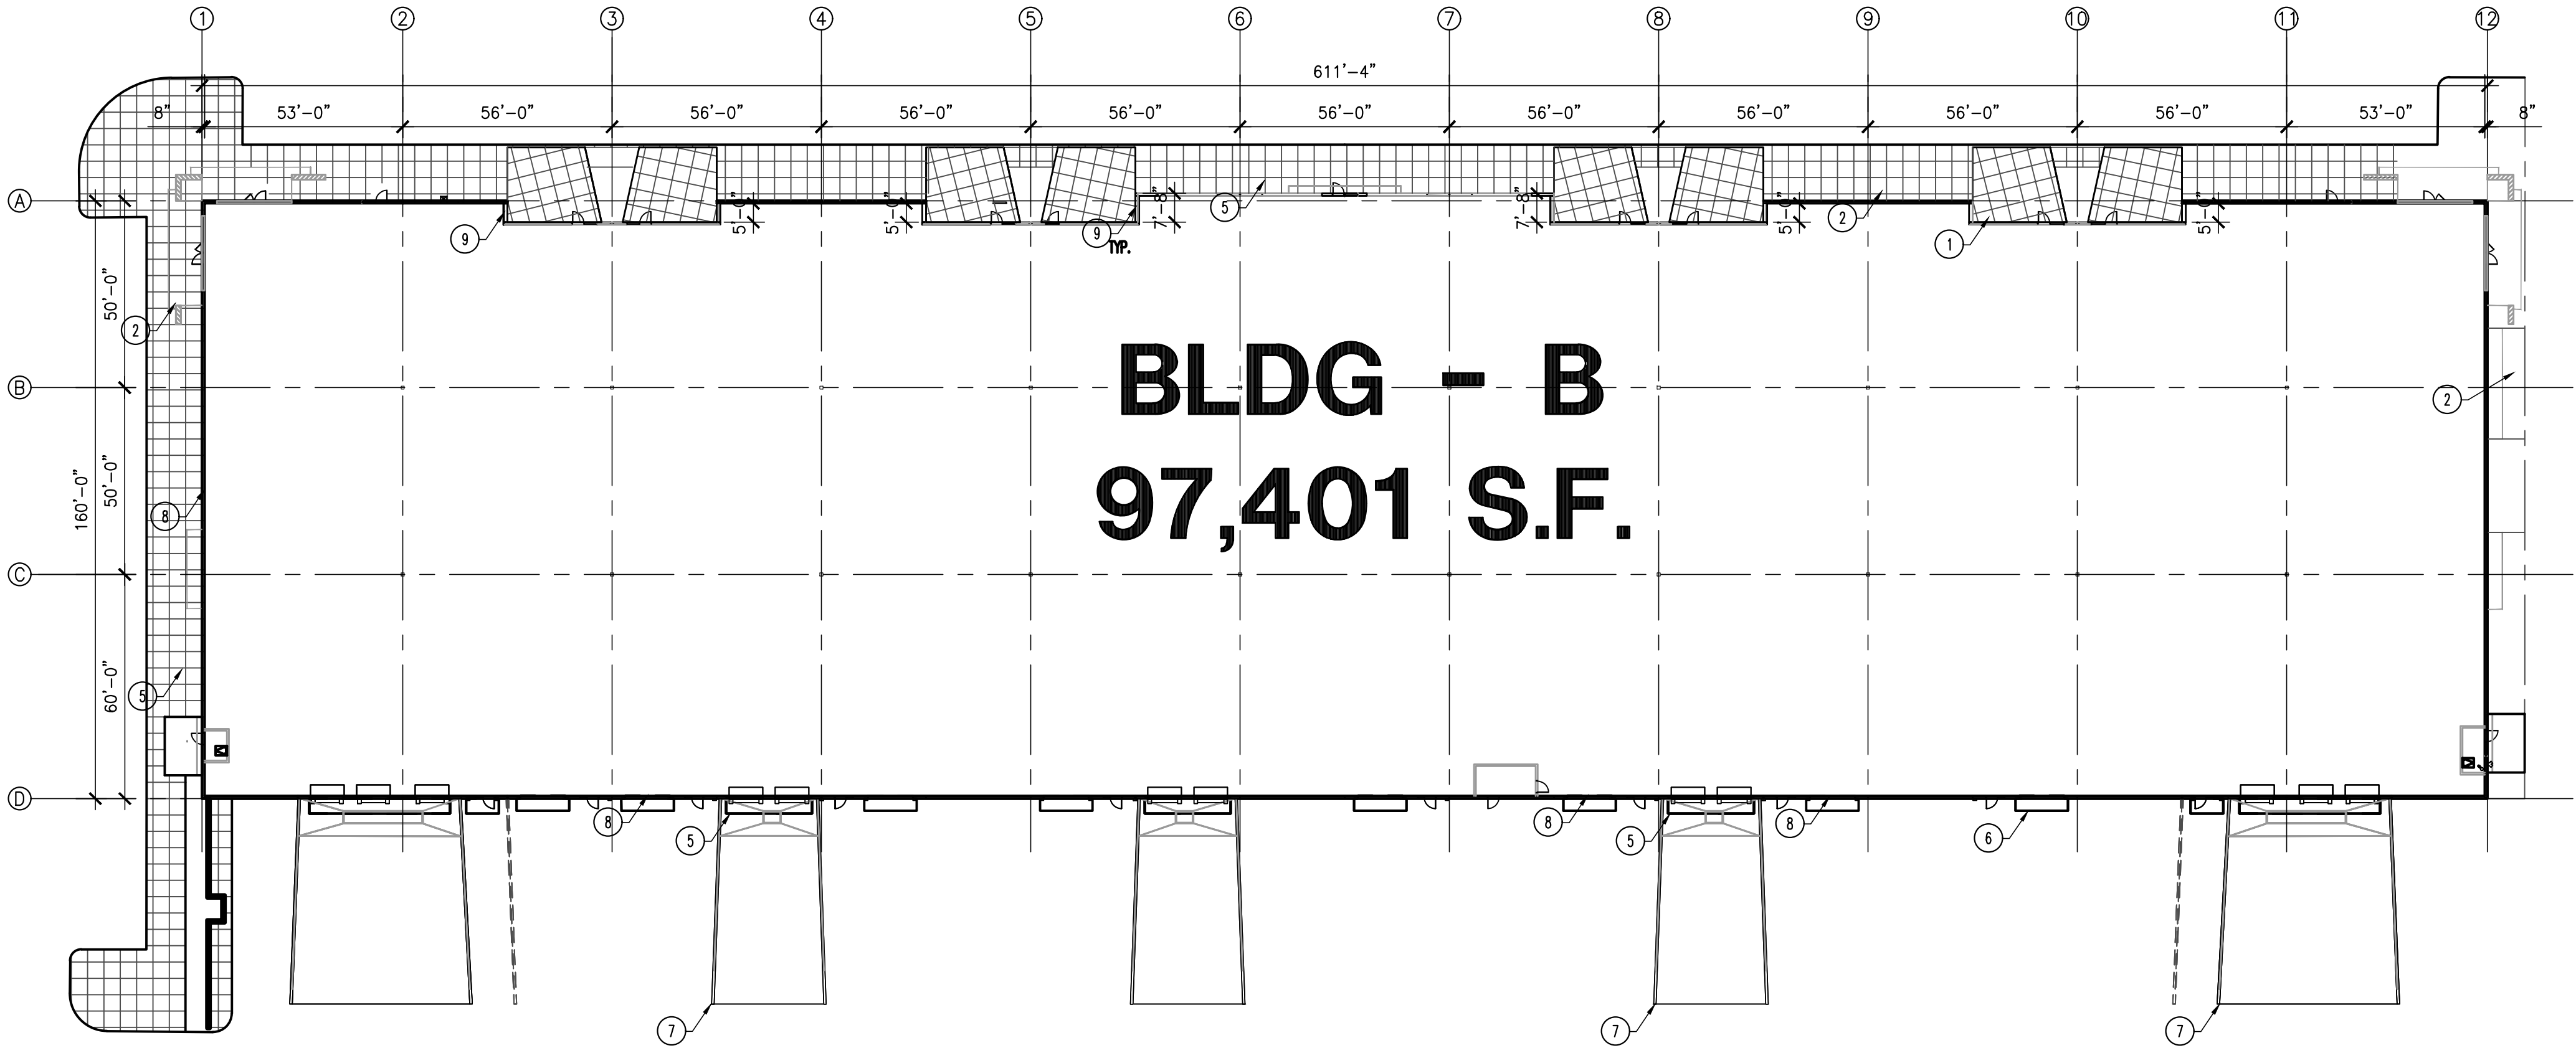

BUILDING "B" FLOOR PLAN

SCALE: 1/32" = 1'-0"



Andrews Design Group, Inc.

ARCHITECTURE PLANNING INTERIORS PROJECT MANAGEMENT

CV MESA PECOS INDUSTRIAL PARK
7839 E. PECOS ROAD
MESA, ARIZONA


1095 W. RIO SALADO PKWY., SUITE 203 TEMPE, AZ 85281

ADG A1321


No:	DATE:	REVISIONS:
1		
2		
3		

DR2


DATE: 06/12/2022

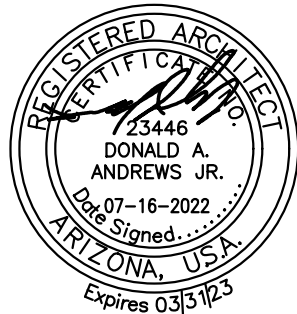

#	KEY NOTES
1.	4" ANGLED COLORED CONCRETE (DAVIS COLOR-BRICK RED 160)
2.	4" CONCRETE
3.	STAMPED COLORED CONCRETE (DAVIS COLOR-BRICK RED 160)
4.	8" THICK CONCRETE TILT-UP PANEL (SEE STRUCTURAL)
5.	METAL ANGLE CANOPIES
6.	CANTILEVER SOLID METAL CANOPY FOR DOOR OPENINGS
7.	DOCK WELL WITH 9' WIDE DOORS
8.	ROLL-UP DOORS
9.	12" THICK CONCRETE TILT-UP PANEL (SEE STRUCTURAL)

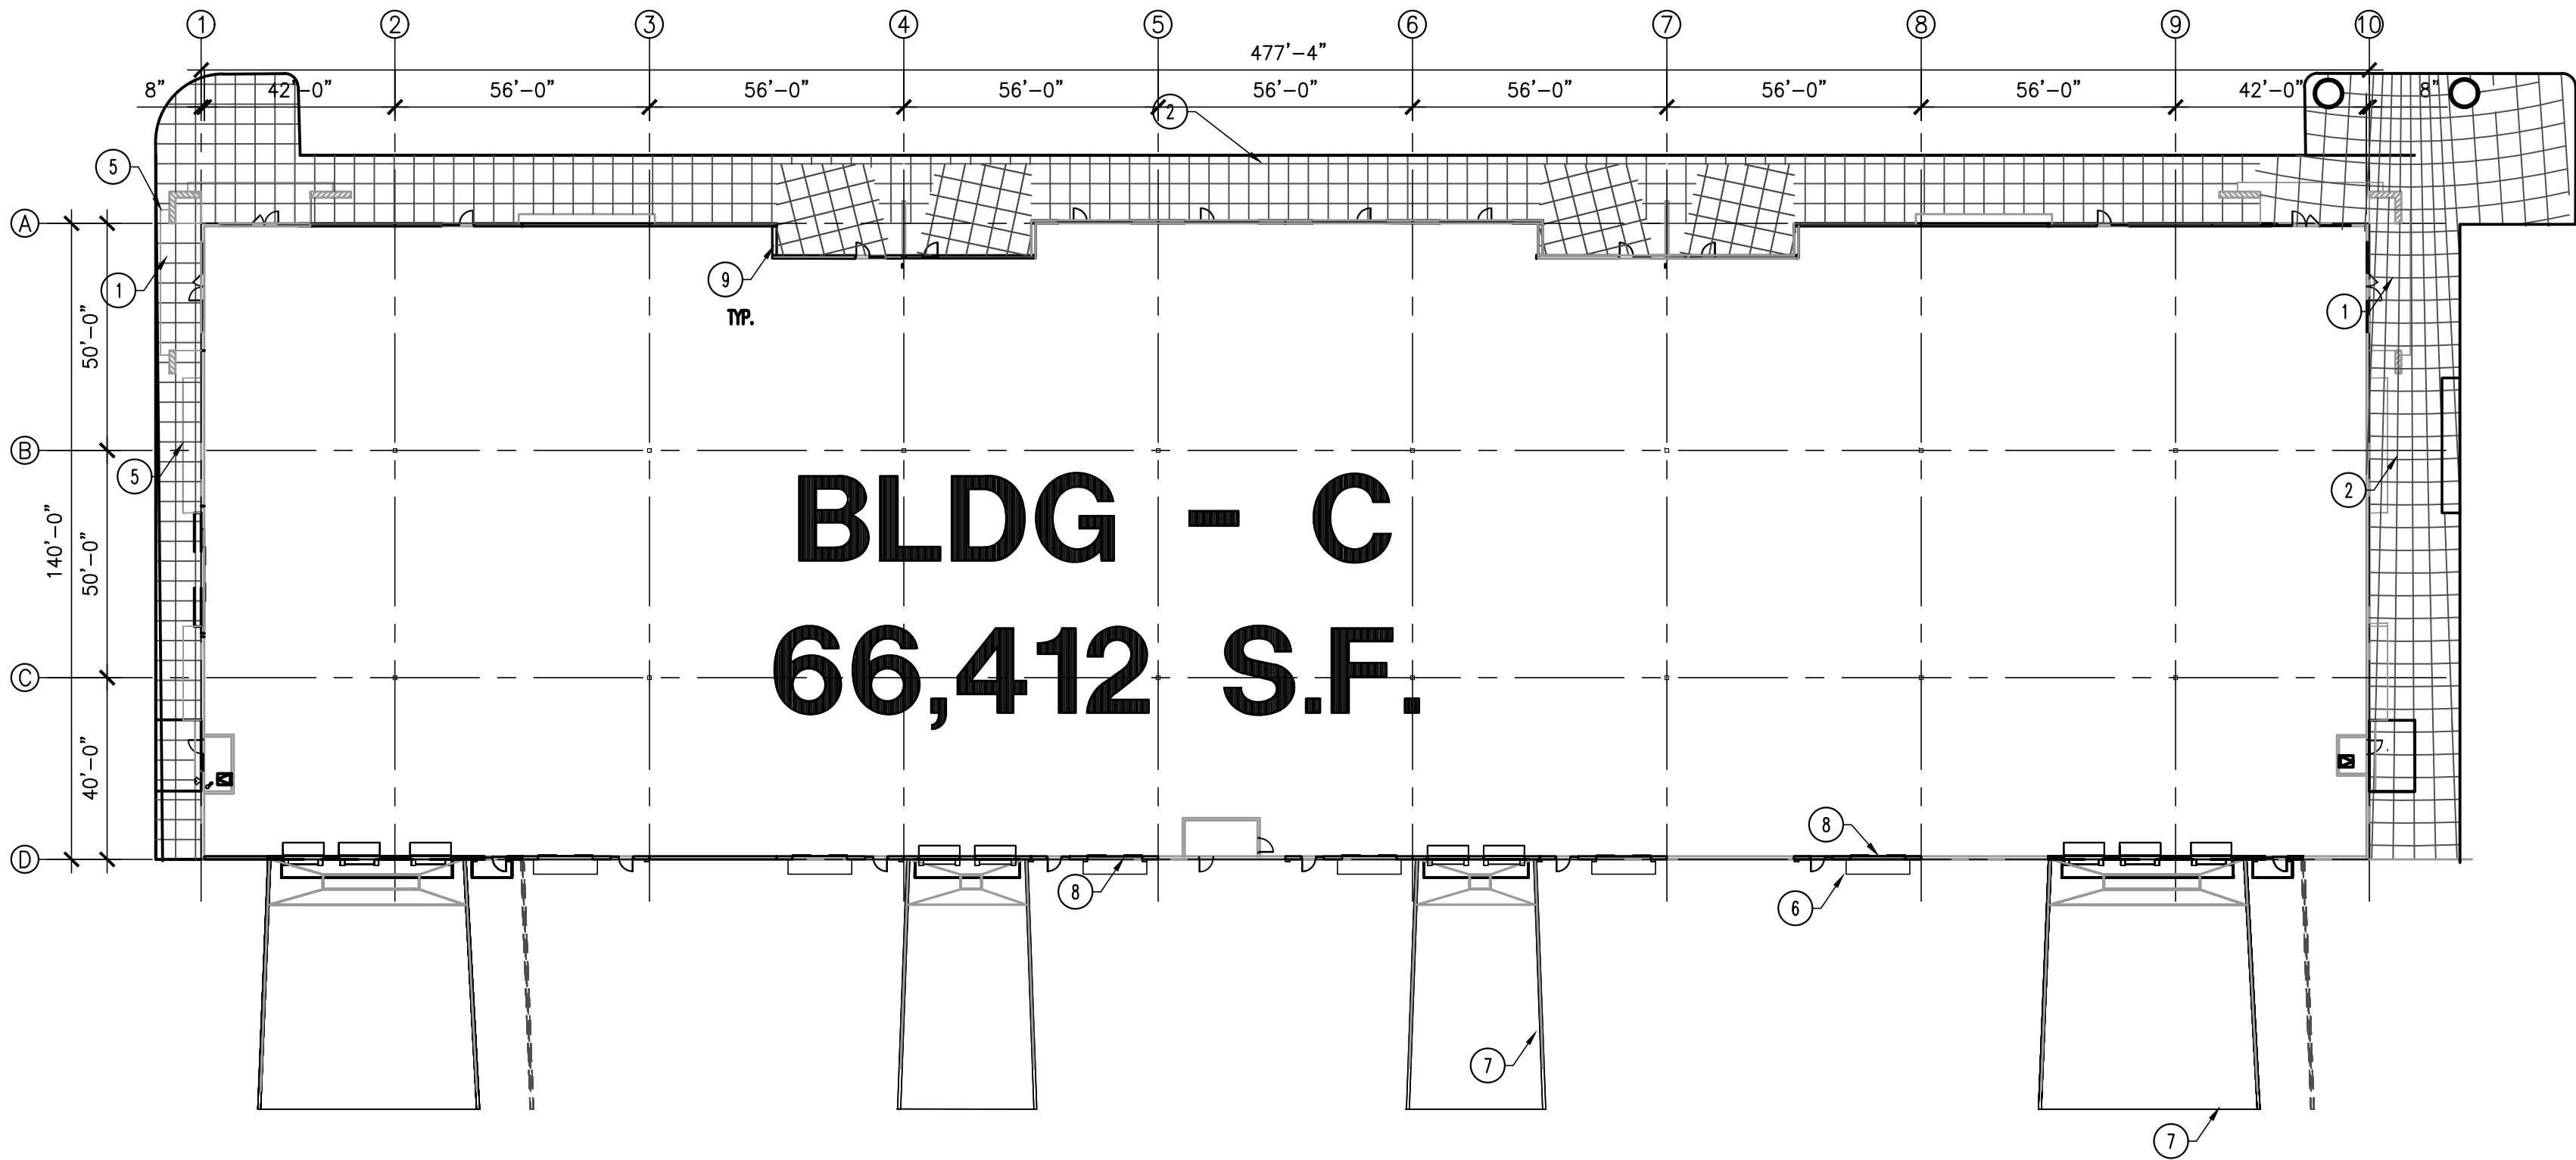

BUILDING "C" FLOOR PLAN
 SCALE: 1/32" = 1'-0"

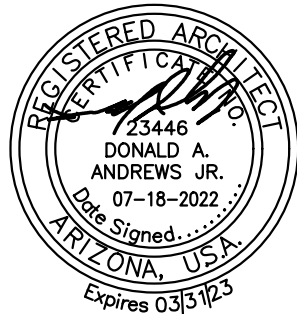


ADG A1321



No:	DATE:	REVISIONS:
1		
2		
3		

DR3
 DATE: 06/12/2022

#	KEY NOTES
1.	4" ANGLED COLORED CONCRETE (DAVIS COLOR-BRICK RED 160)
2.	4" CONCRETE
3.	STAMPED COLORED CONCRETE (DAVIS COLOR-BRICK RED 160)
4.	8" THICK CONCRETE TILT-UP PANEL (SEE STRUCTURAL)
5.	METAL ANGLE CANOPIES
6.	CANTILEVER SOLID METAL CANOPY FOR DOOR OPENINGS
7.	DOCK WELL WITH 9' WIDE DOORS
8.	ROLL-UP DOORS
9.	12" THICK CONCRETE TILT-UP PANEL (SEE STRUCTURAL)

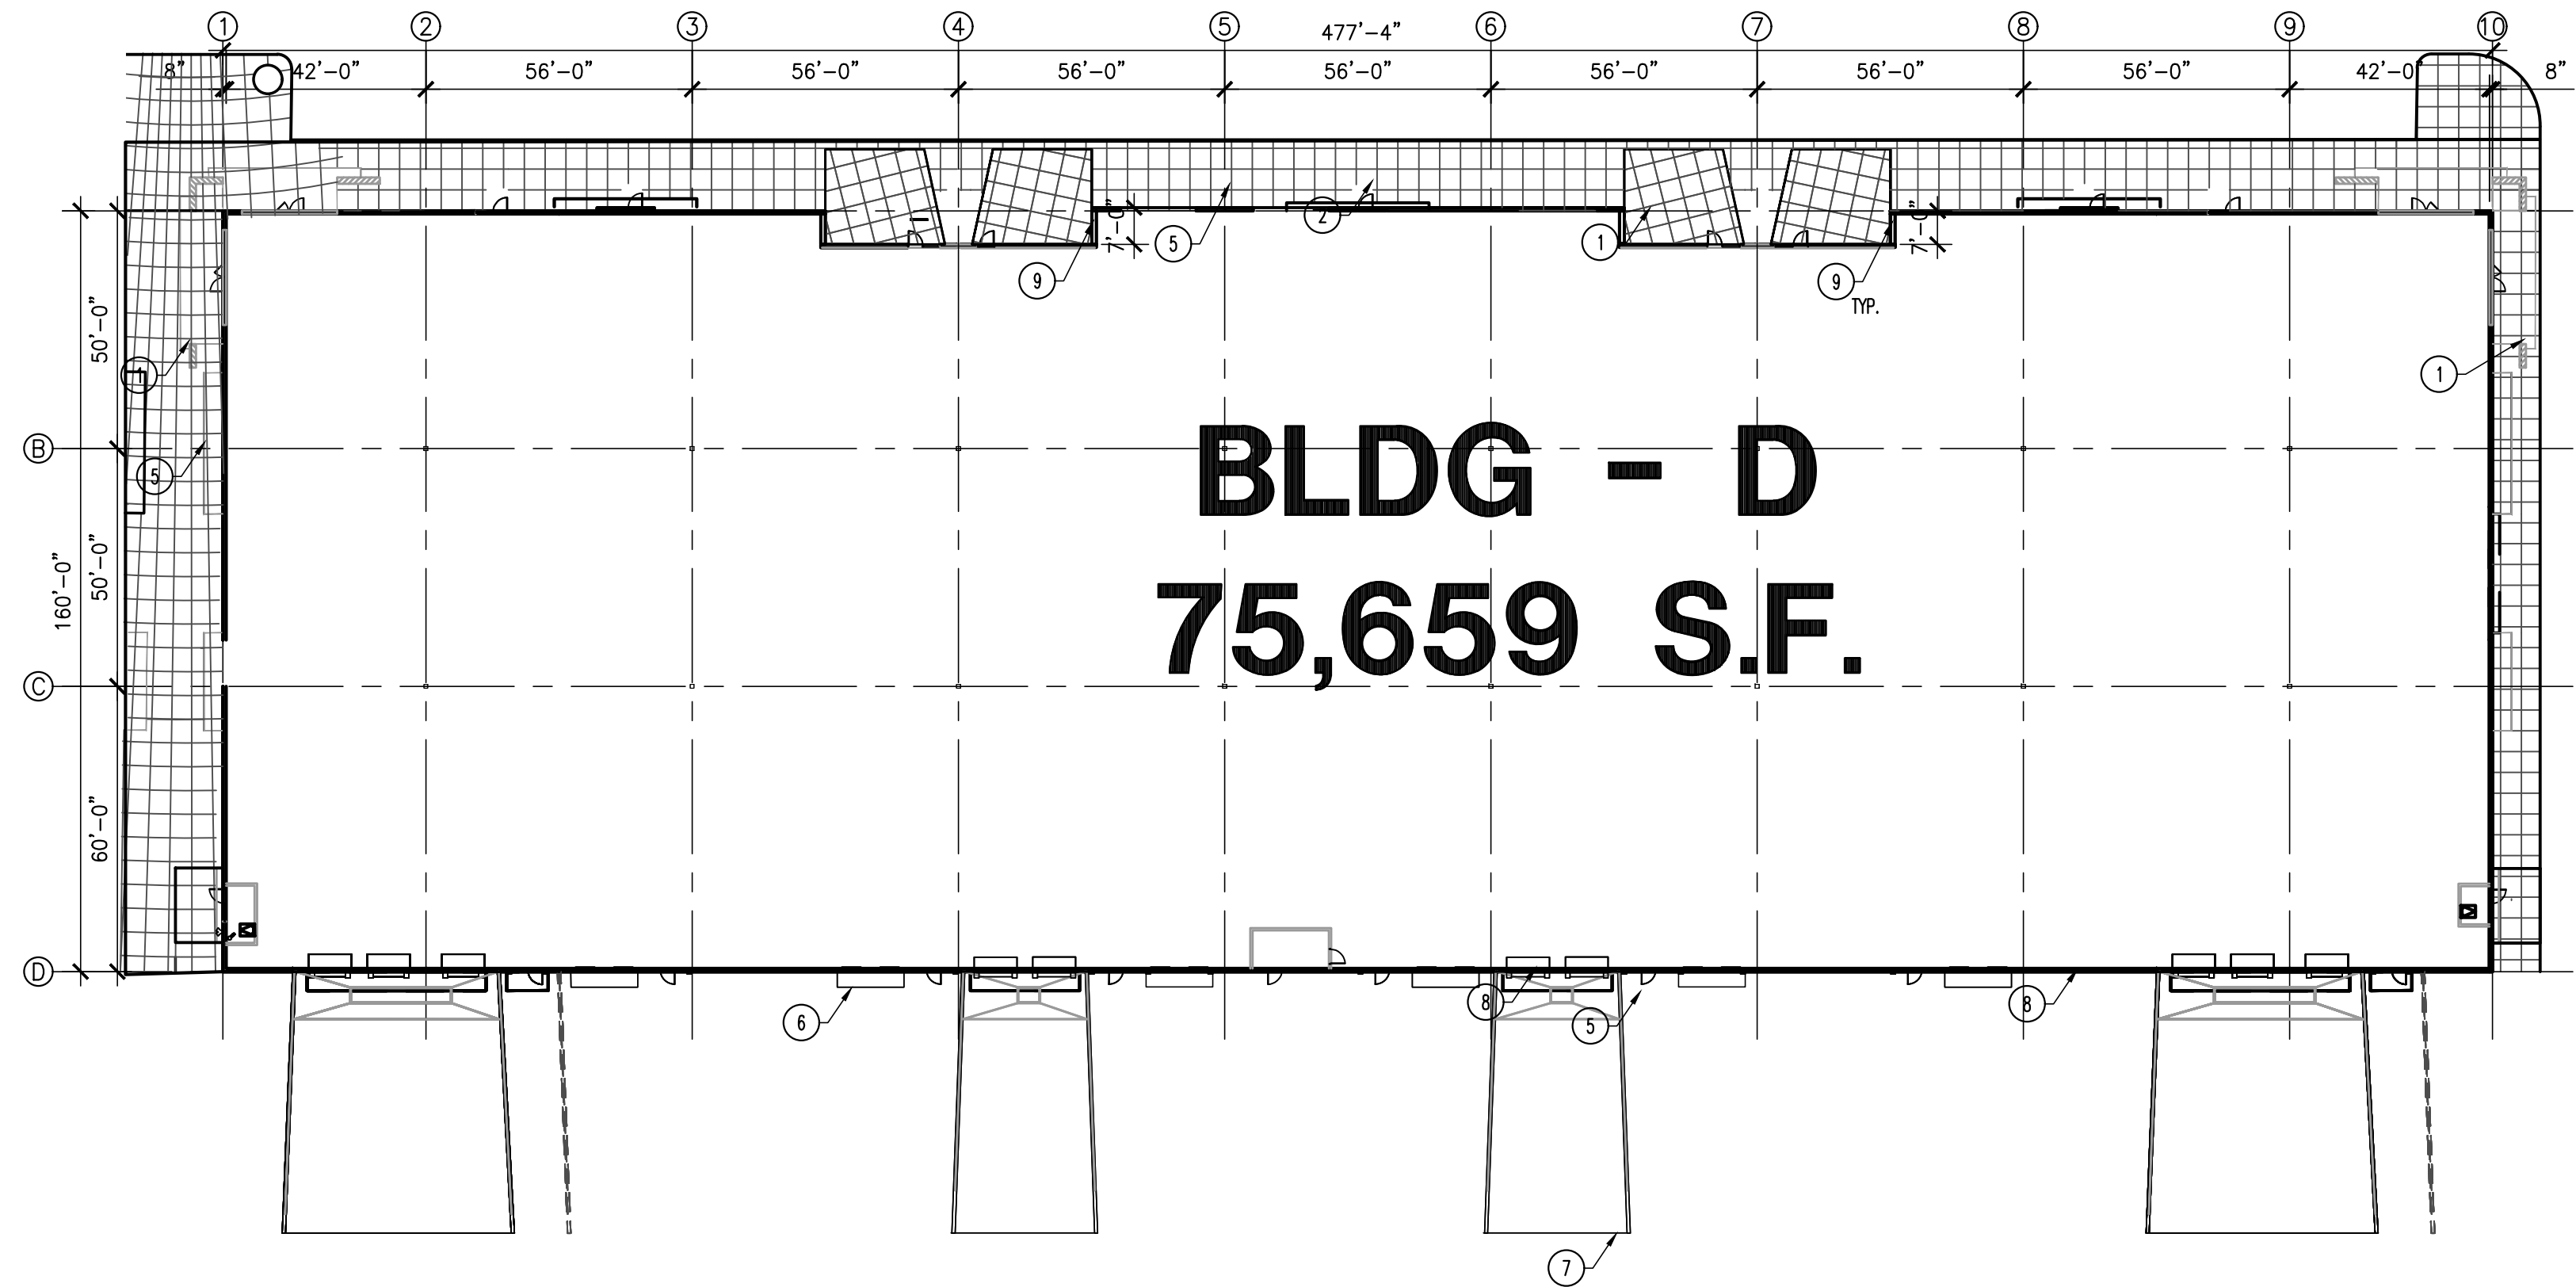

BUILDING "D" FLOOR PLAN
 SCALE: 1/32" = 1'-0"

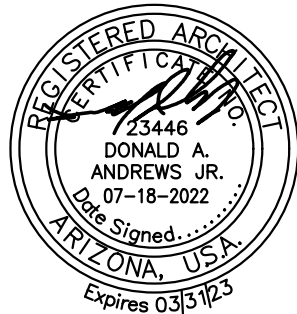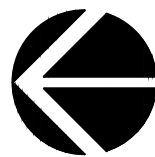

ADG A1321

No:	DATE:	REVISIONS:
1		
2		
3		

DR4

DATE: 06/12/2022



Andrews Design Group, Inc.


ARCHITECTURE PLANNING INTERIORS PROJECT MANAGEMENT

CV MESA PECOS INDUSTRIAL PARK
 7839 E. PECOS ROAD
 MESA, ARIZONA

1095 W. RIO SALADO PKWY., SUITE 203 TEMPE, AZ 85281

KEY NOTES

1. 4" ANGLED COLORED CONCRETE (DAVIS COLOR-BRICK RED 160)
 2. 4" CONCRETE
 3. STAMPED COLORED CONCRETE (DAVIS COLOR-BRICK RED 160)
 4. 8" THICK CONCRETE TILT-UP PANEL (SEE STRUCTURAL)
 5. METAL ANGLE CANOPIES
 6. CANTILEVER SOLID METAL CANOPY FOR DOOR OPENINGS
 7. DOCK WELL WITH 9' WIDE DOORS
 8. ROLL-UP DOORS

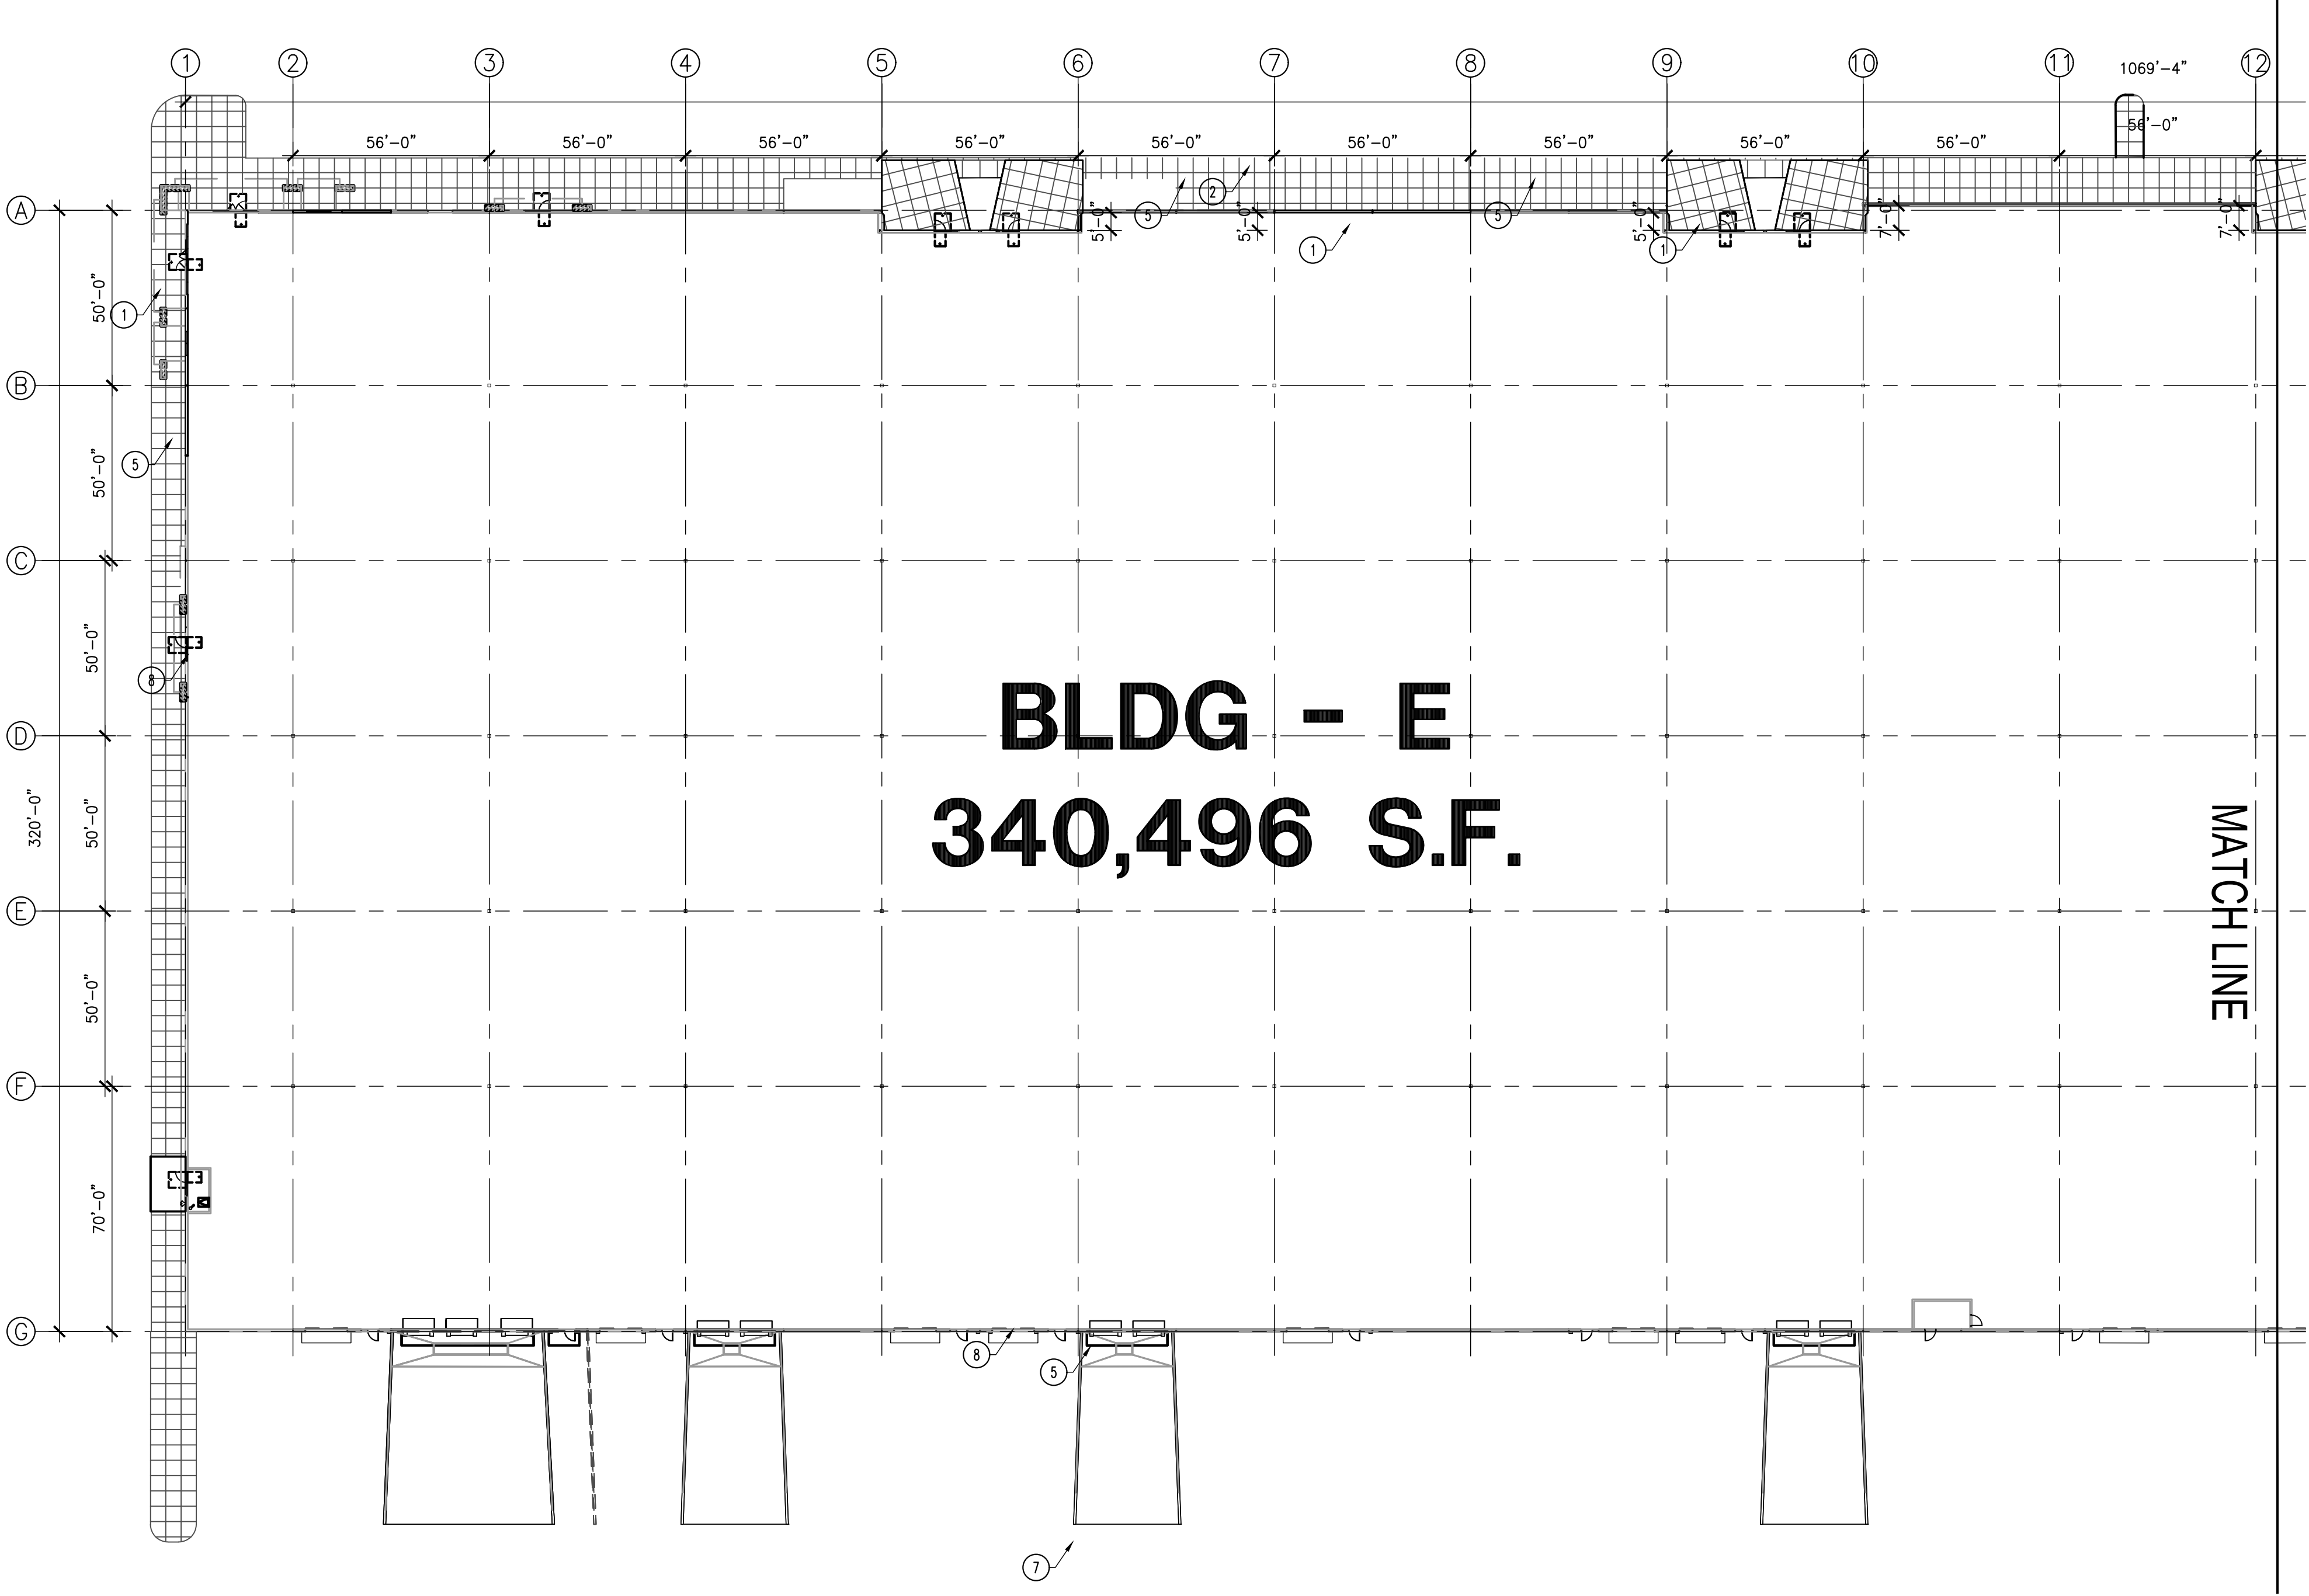

BUILDING "E" FLOOR PLAN
 SCALE: 1/32" = 1'-0"



Andrews Design Group, Inc.

ARCHITECTURE PLANNING INTERIORS PROJECT MANAGEMENT


CV MESA PECOS INDUSTRIAL PARK
 7839 E. PECOS ROAD
 MESA, ARIZONA

1095 W. RIO SALADO PKWY., SUITE 203 TEMPE, AZ 85281

No:	DATE:	REVISIONS:
1		
2		
3		


DR5

DATE: 06/12/2022

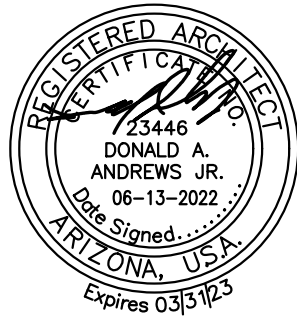


KEY NOTES

1. 4" ANGLED COLORED CONCRETE (DAVIS COLOR-BRICK RED 160)
 2. 4" CONCRETE
 3. STAMPED COLORED CONCRETE (DAVIS COLOR-BRICK RED 160)
 4. 8" THICK CONCRETE TILT-UP PANEL (SEE STRUCTURAL)
 5. METAL ANGLE CANOPIES
 6. CANTILEVER SOLID METAL CANOPY FOR DOOR OPENINGS
 7. DOCK WELL WITH 9' WIDE DOORS
 8. ROLL-UP DOORS

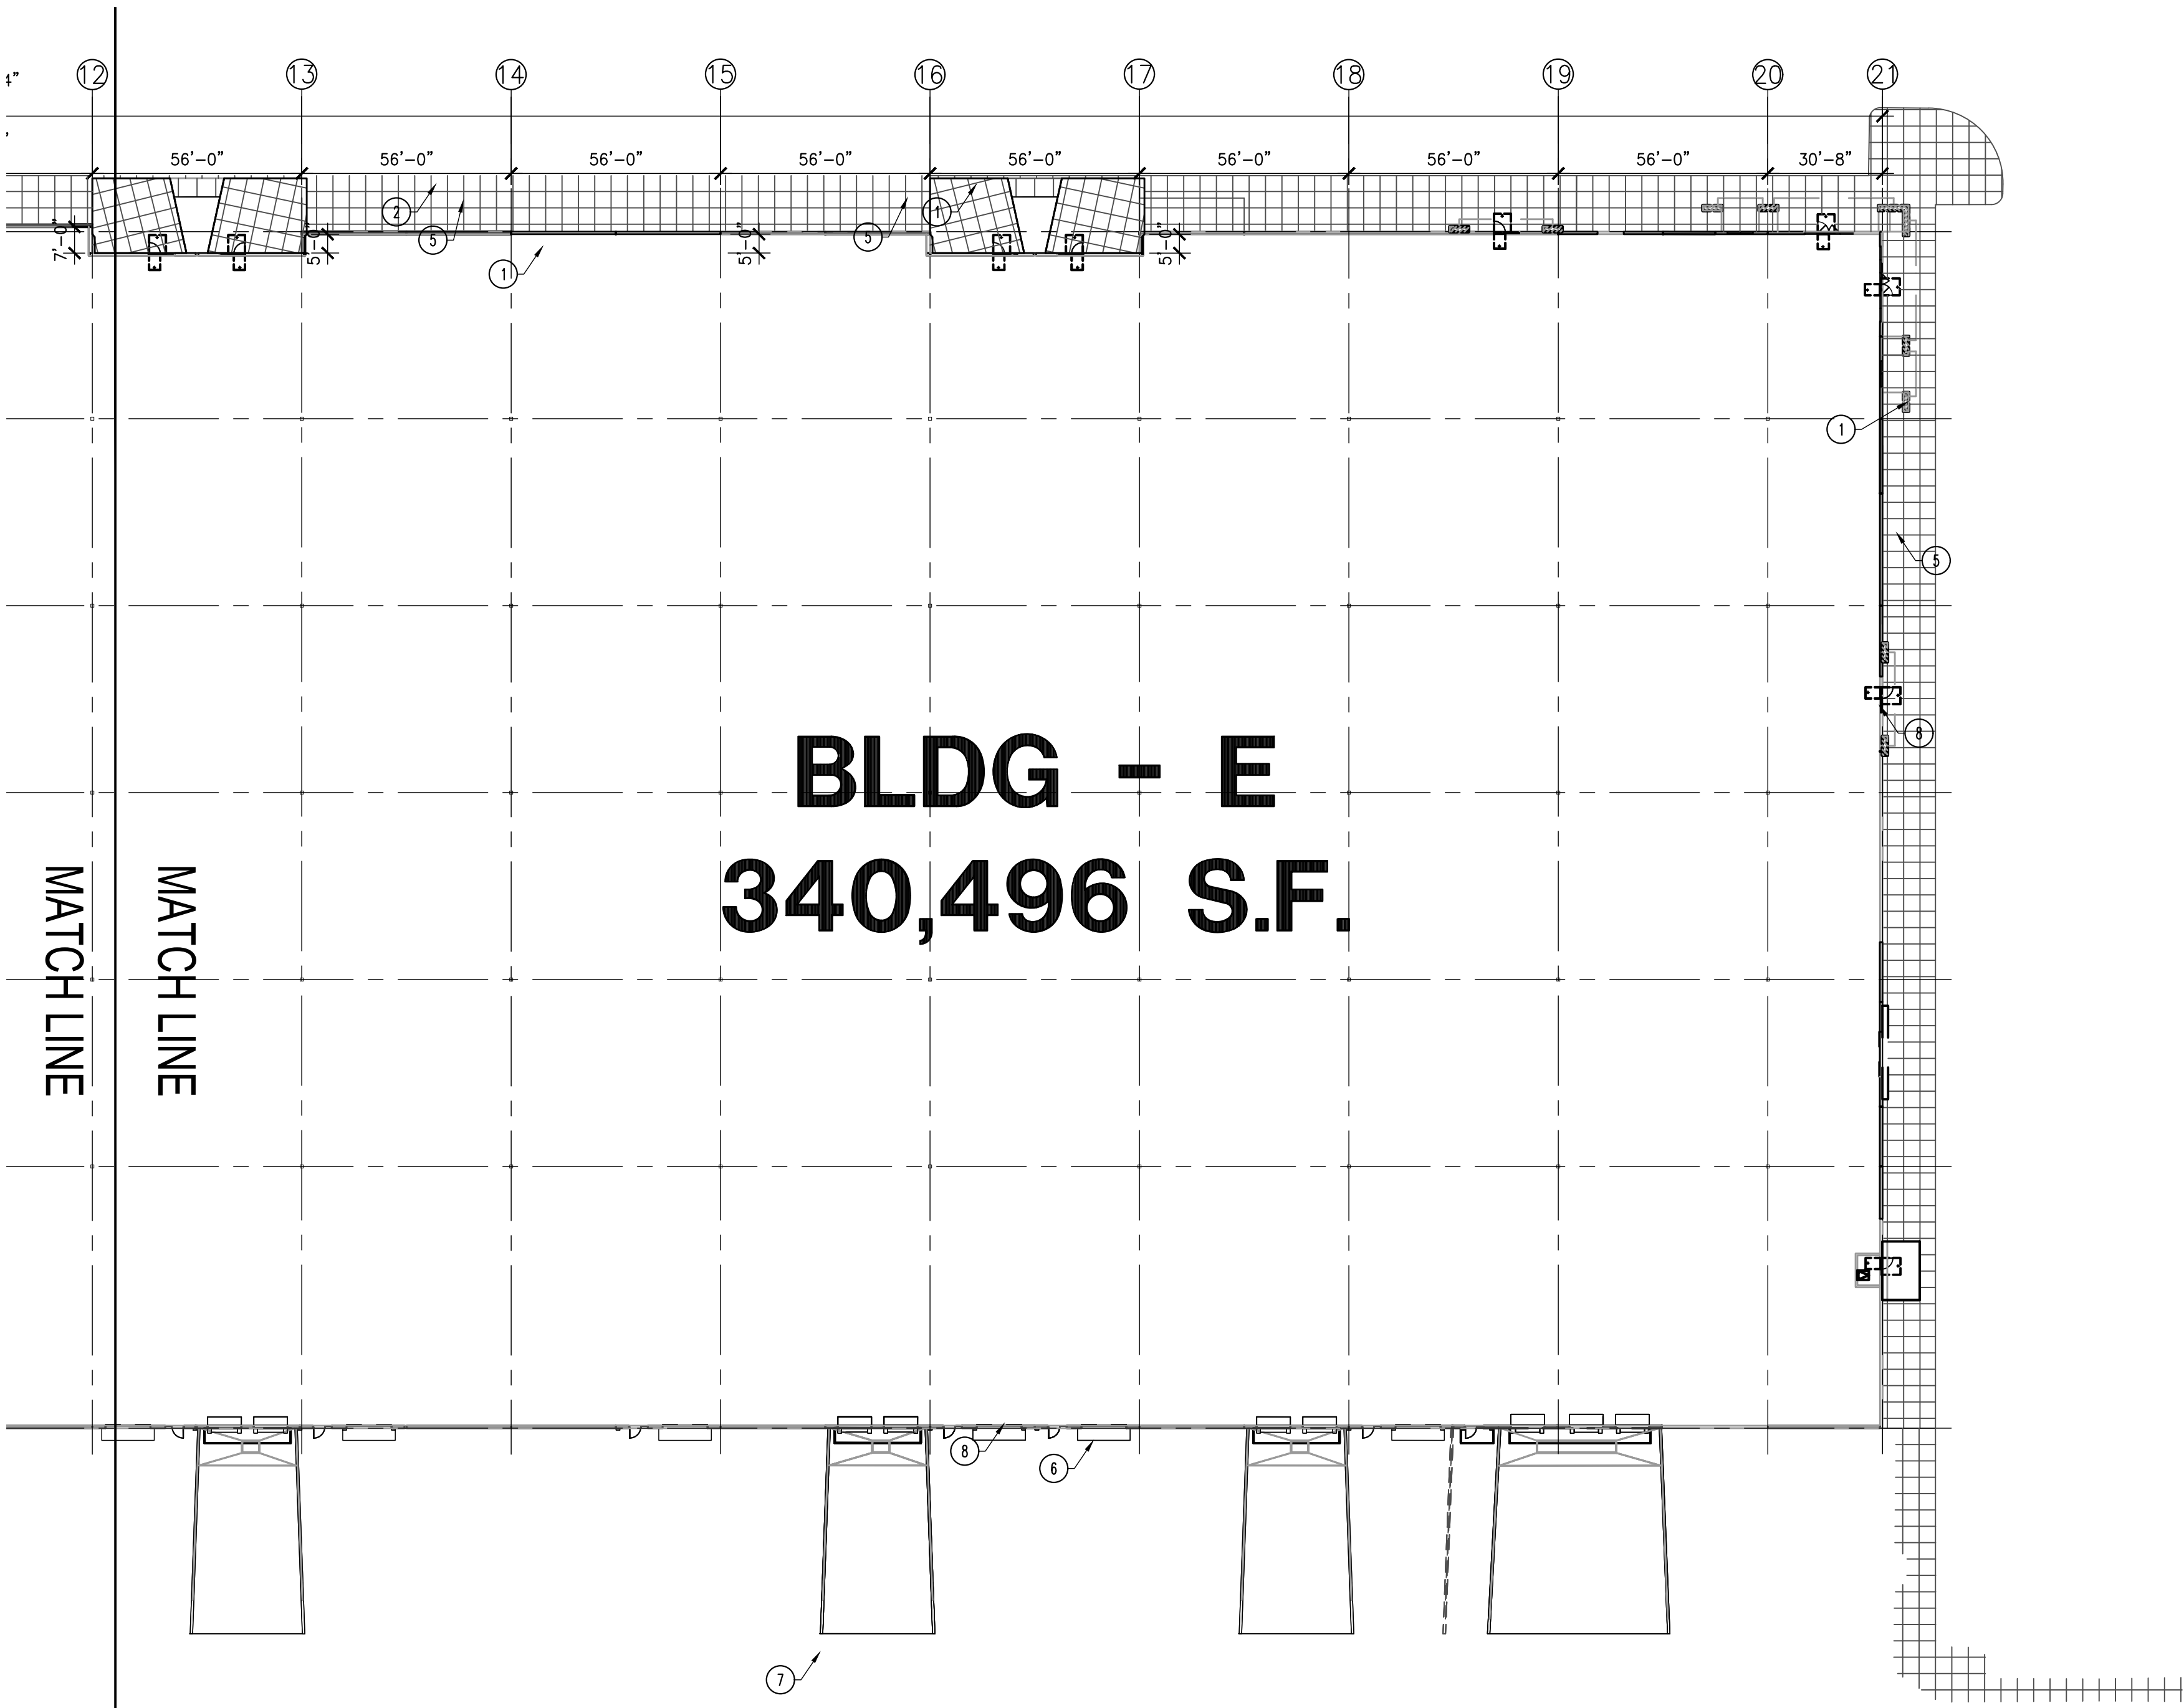

BUILDING "E" FLOOR PLAN
 SCALE: 1/32" = 1'-0"

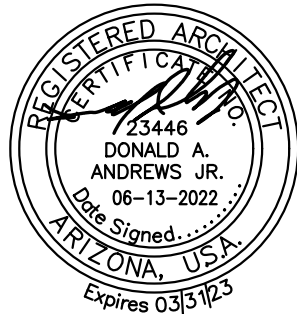

ADG A1321



Andrews Design Group, Inc.

ARCHITECTURE PLANNING INTERIORS PROJECT MANAGEMENT

CV MESA PECOS INDUSTRIAL PARK
7839 E. PECOS ROAD
MESA, ARIZONA

1095 W. RIO SALADO PKWY., SUITE 203 TEMPE, AZ 85281

No:	DATE:	REVISIONS:
1		
2		
3		

DR5.1

DATE: 06/12/2022