



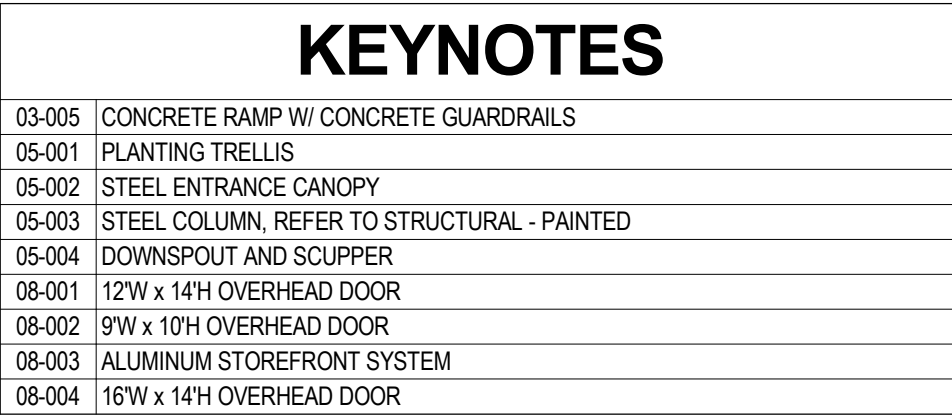

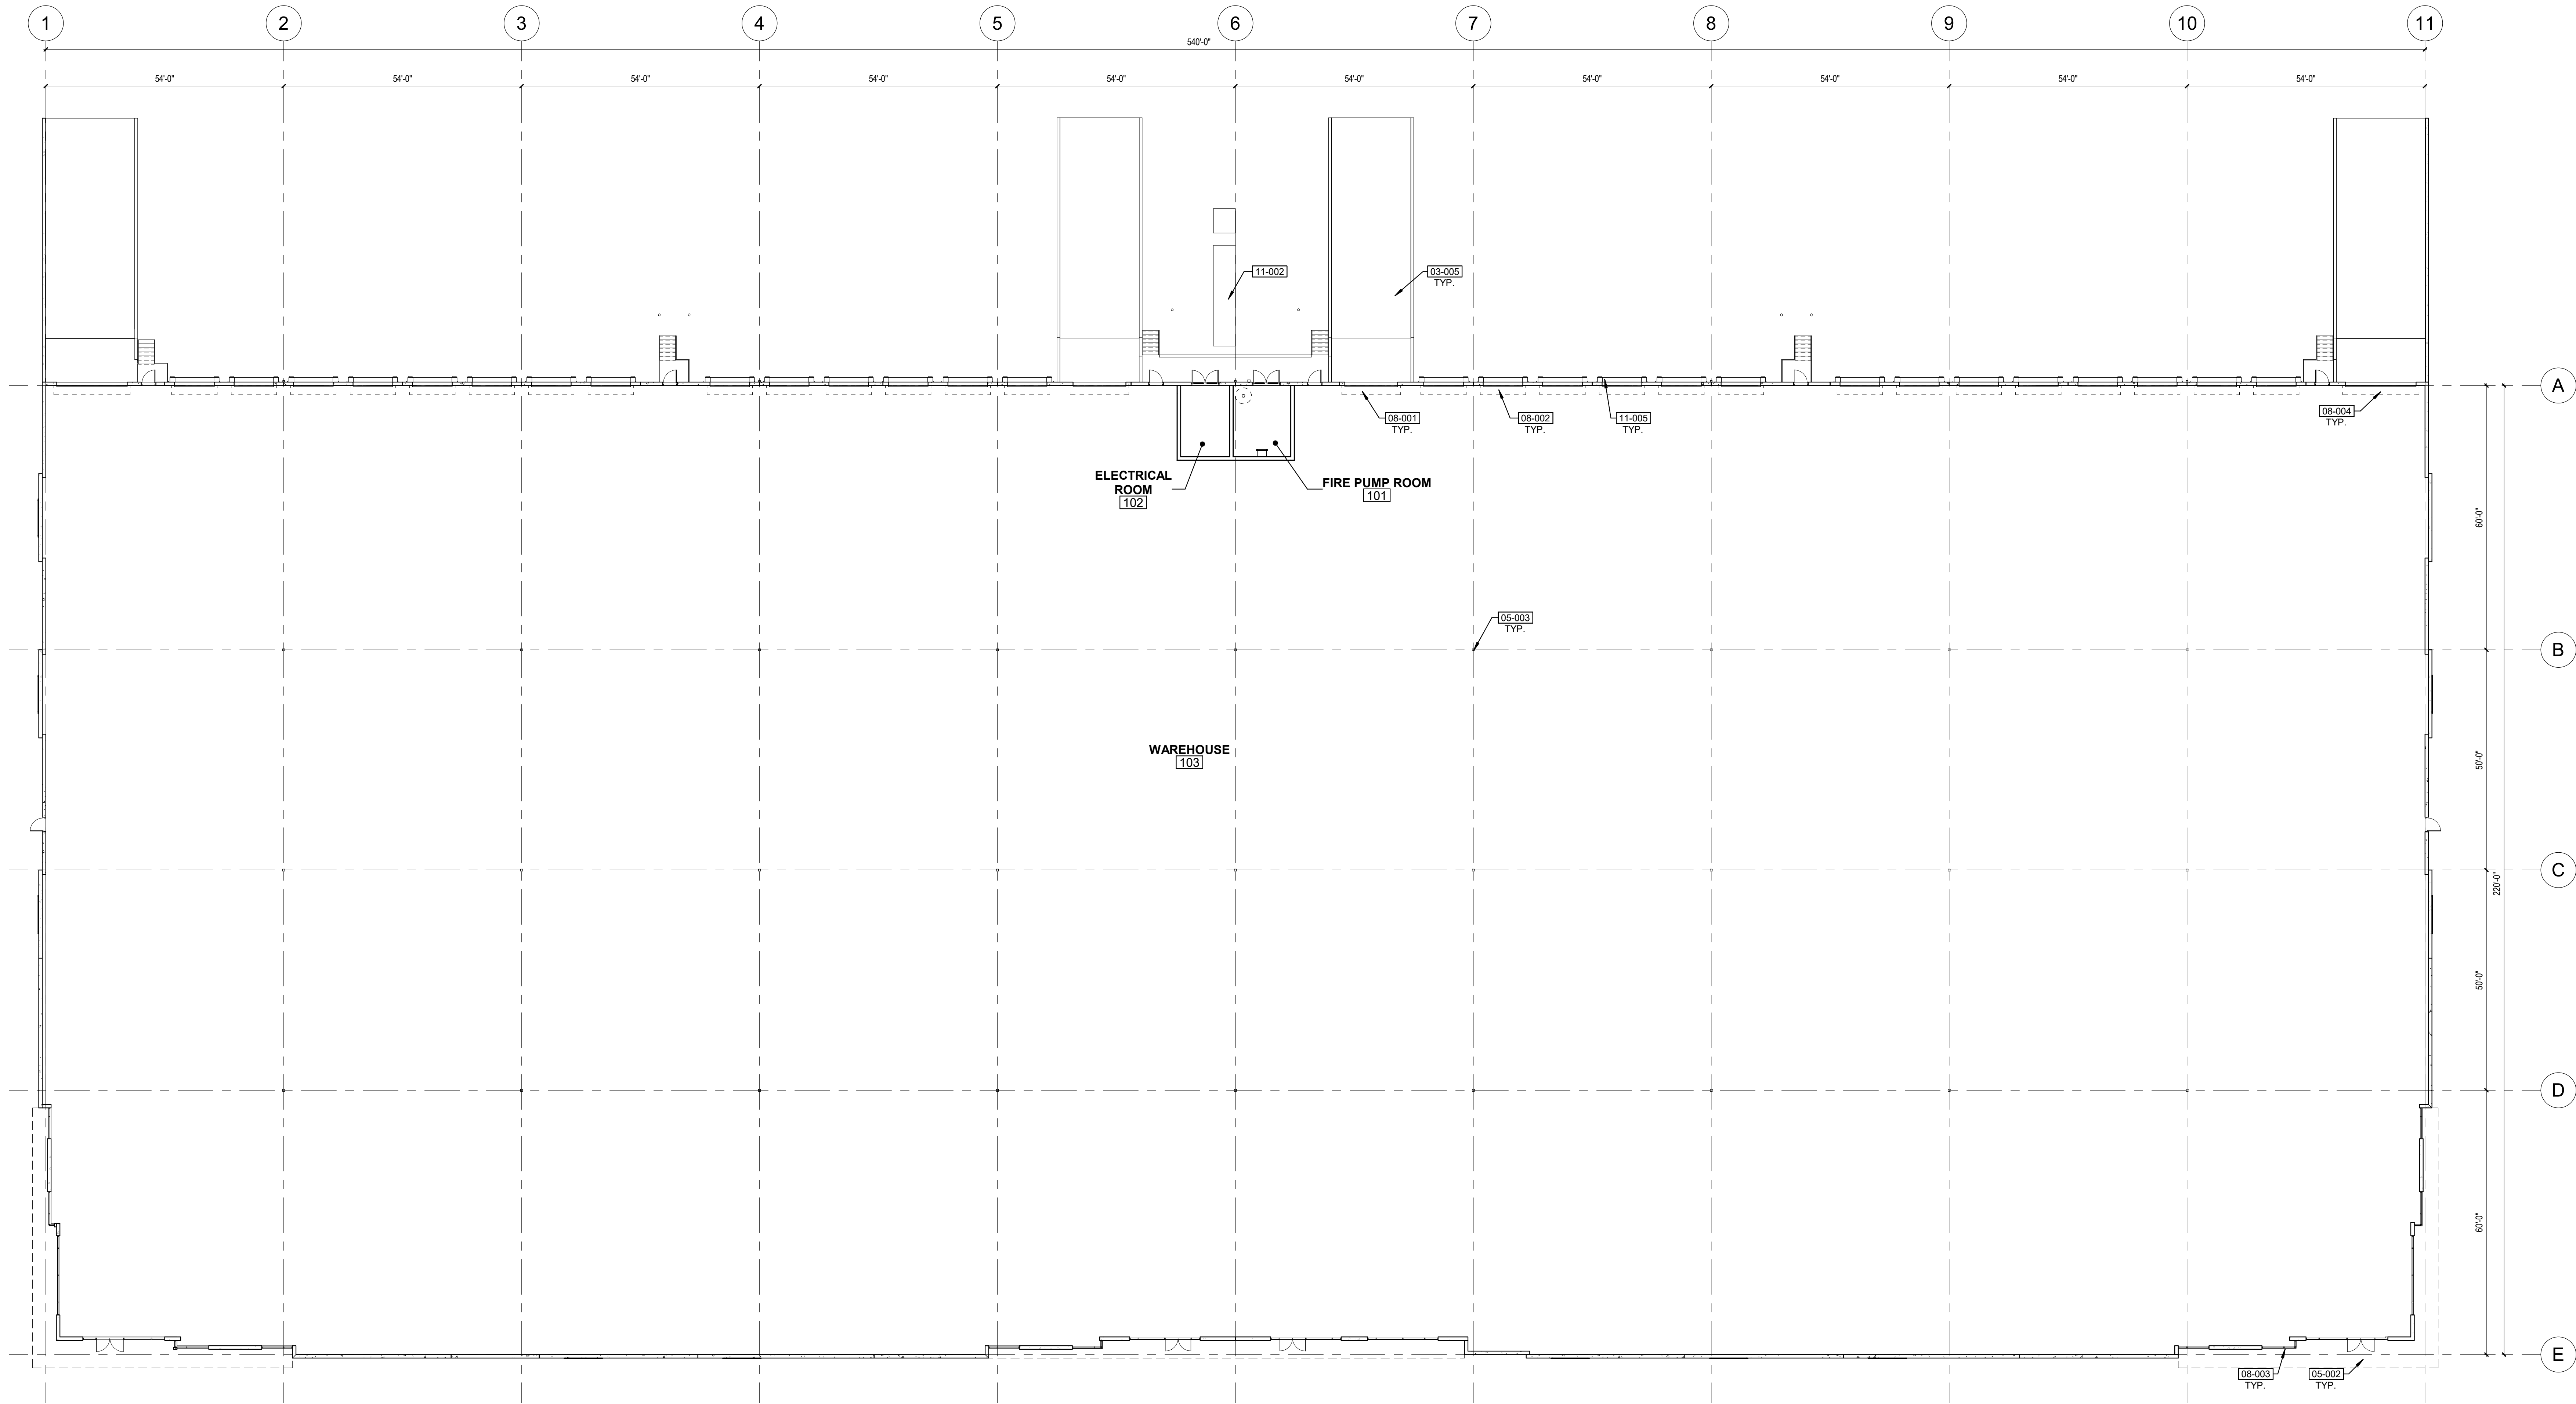

1 BUILDING 2 FLOOR PLAN
SCALE 1/16" = 1'-0"

KEYNOTES	
03-005	CONCRETE RAMP W/ CONCRETE GUARDRAILS
05-002	STEEL ENTRANCE CANOPY
05-003	STEEL COLUMN, REFER TO STRUCTURAL - PAINTED
08-001	12W x 14H OVERHEAD DOOR
08-002	12W x 14H OVERHEAD DOOR
08-003	ALUMINUM STOREFRONT SYSTEM
08-004	16W x 14H OVERHEAD DOOR
11-002	SES LOCATION WITH UTILITY TRANSFORMER
11-005	10' DOCK BUMPERS



4600
EAST INDIAN SCHOOL RD
PHOENIX, ARIZONA 85018
602-840-2929 P

WENTWORTH MESA


NWC S. 80TH STREET & E. ELLIOT ROAD
MESA, ARIZONA 85212

NOTICE OF EXTENDED CERTIFICATION AND APPROVAL PERIOD: THIS CONTRACT ALLOWS THE OWNER TO CERTIFY AND APPROVE ELLINGS AND ELLINGS VARIOUS SERVICES FOR THE BUILDING AND ELLINGS ARE REQUIRED FOR THE CONTRACT.

FIRST ISSUED:		6/16/22
REVISIONS		
No.	DATE	DESCRIPTION

PROJECT NO:	21216.00
DRAWN BY:	YK
CHKD BY:	RH
COPYRIGHT 2022: DEUTSCH ARCHITECTURE GROUP	


BUILDING 2 FLOOR
PLAN

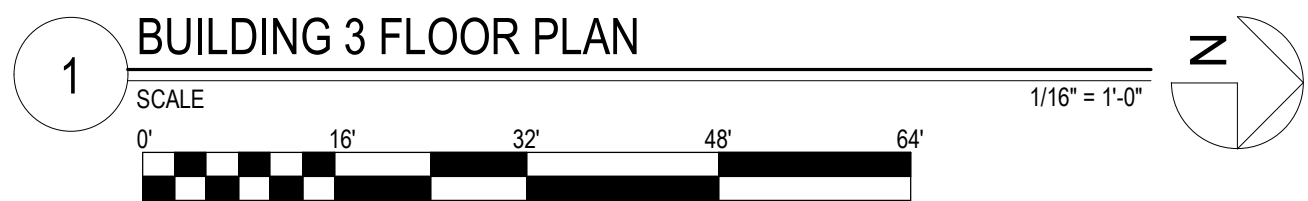

PROJECT NO:	21216.00
DRAWN BY:	YK
CHK'D BY:	RH
COPYRIGHT 2022: DEUTSCH ARCHITECTURE GROUP	

**BUILDING 3 FLOOR
PLAN**

NOTICE OF EXTENDED CERTIFICATION AND APPROVAL PERIOD PROVISION: THIS CONTRACT ALLOWS THE OWNER TO CERTIFY AND APPROVE BILLINGS AND ESTIMATES WITHIN 30 DAYS AFTER THE BILLINGS AND ESTIMATES ARE RECEIVED FROM THE CONTRACTOR.

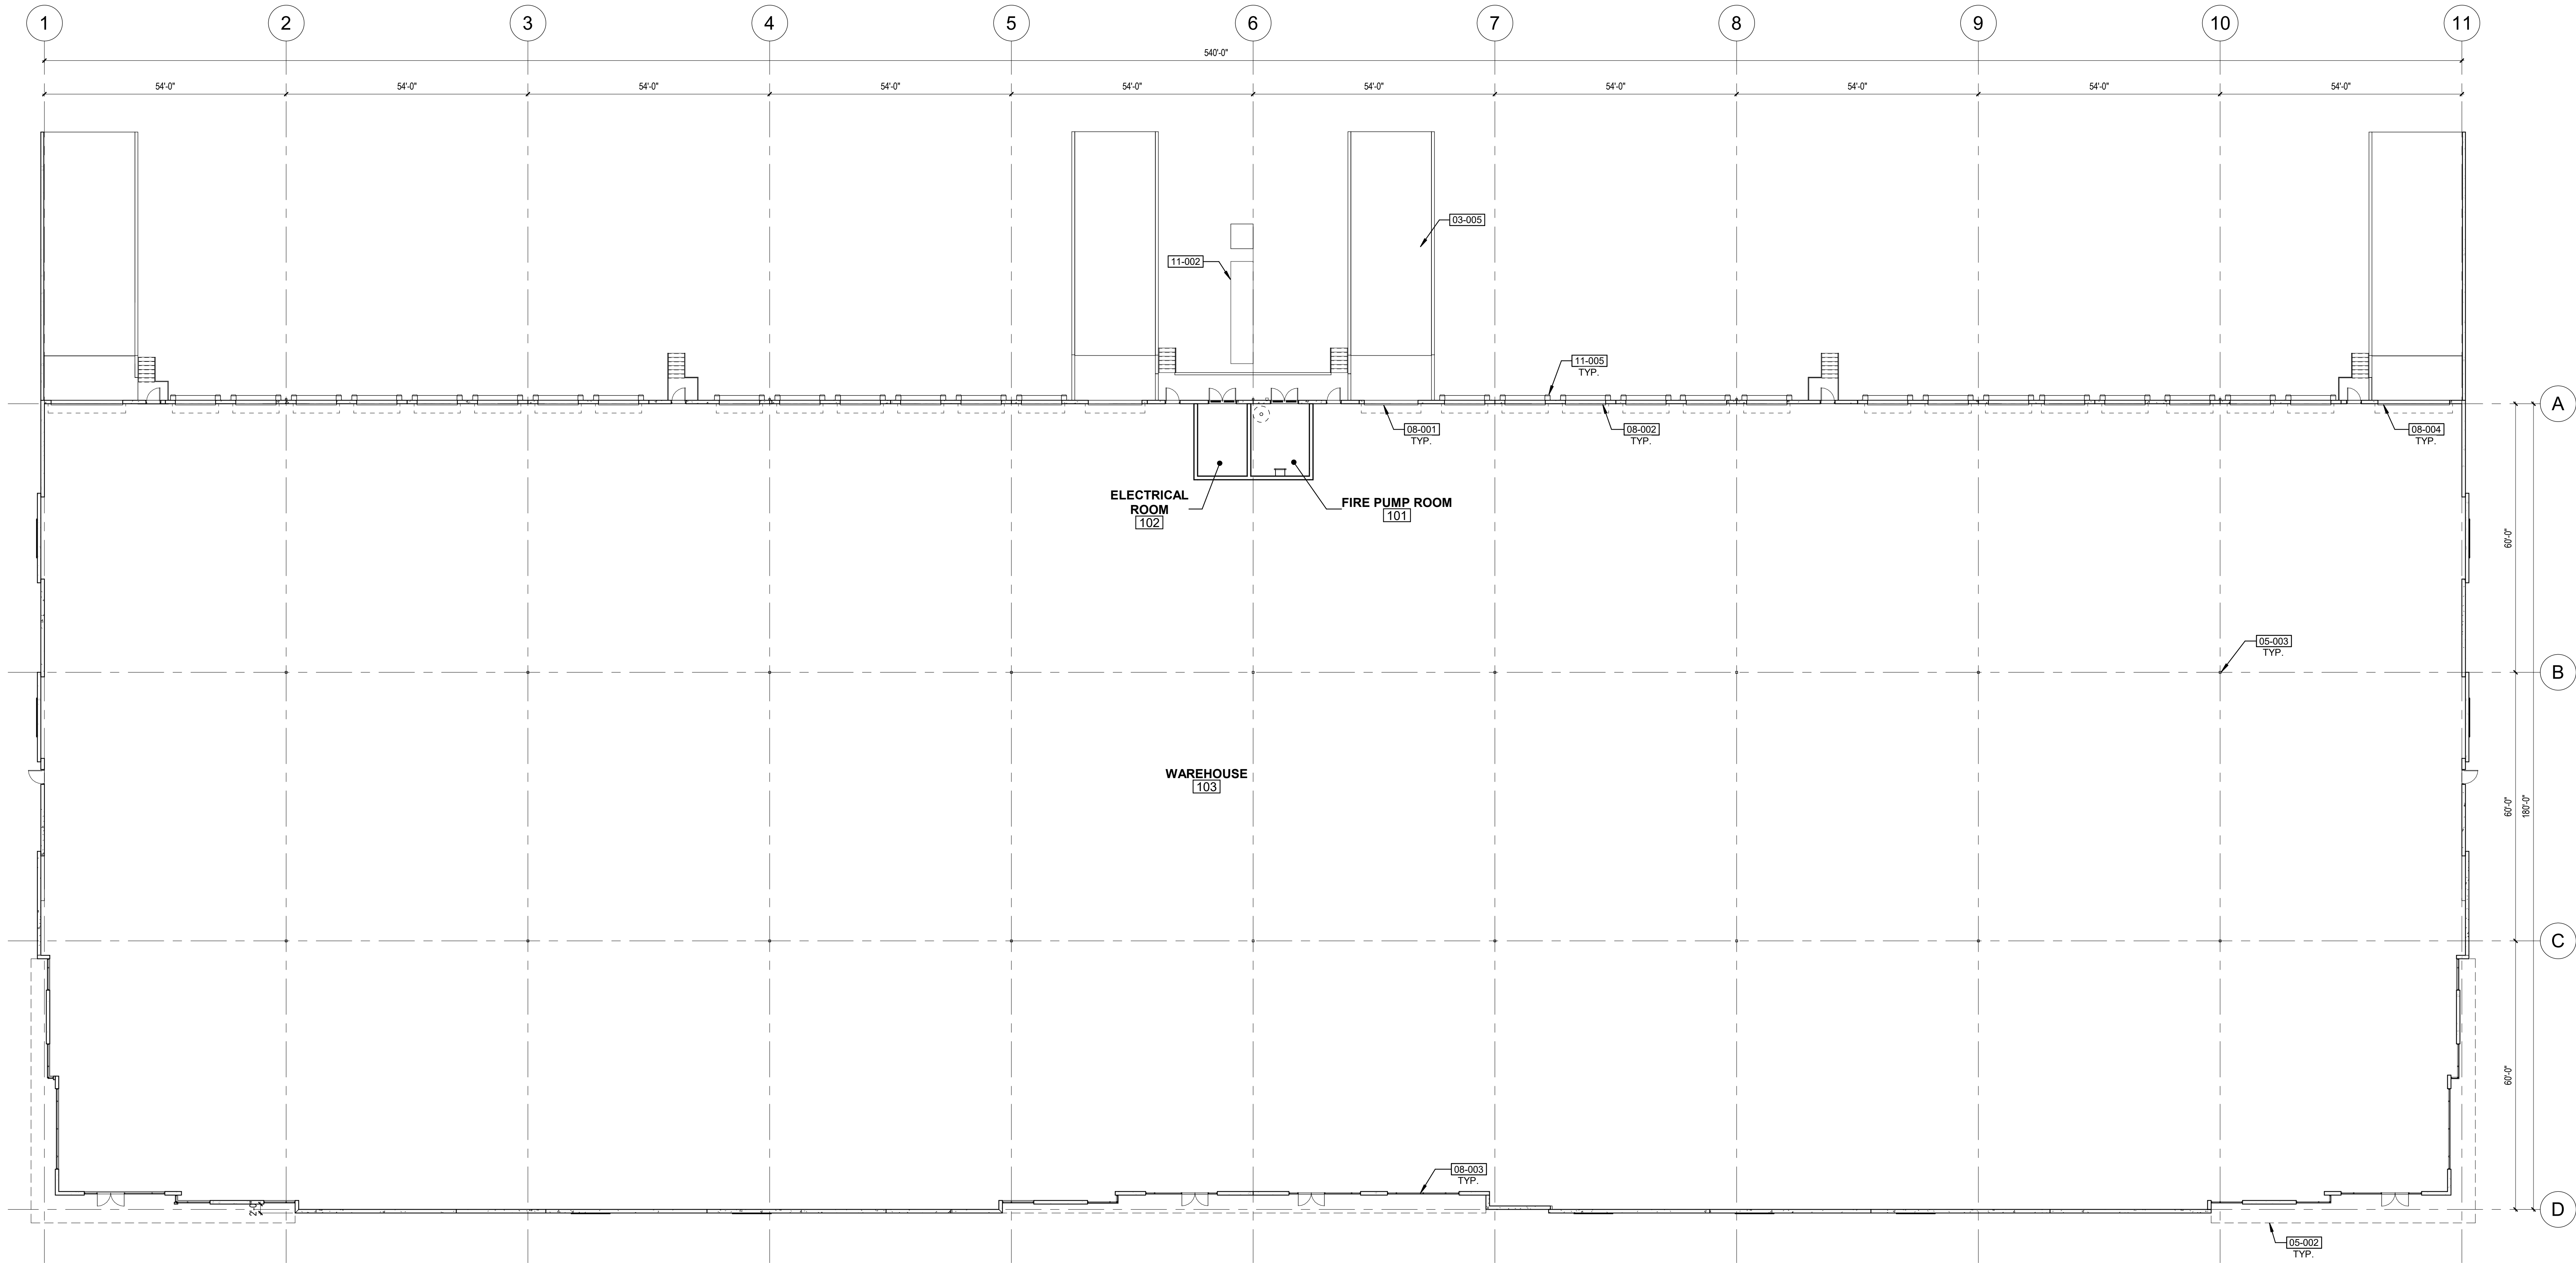

1 BUILDING 4 FLOOR PLAN
SCALE 1/16" = 1'-0"
0' 16' 32' 48' 64'

KEYNOTES	
03-005	CONCRETE RAMP W/ CONCRETE GUARDRAILS
05-002	STEEL ENTRANCE CANOPY
05-003	STEEL COLUMN, REFER TO STRUCTURAL - PAINTED
08-001	12W x 14H OVERHEAD DOOR
08-002	9W x 10H OVERHEAD DOOR
08-003	ALUMINUM STOREFRONT SYSTEM
08-004	16W x 14H OVERHEAD DOOR
11-002	SES LOCATION WITH UTILITY TRANSFORMER
11-005	10" DOCK BUMPERS



4600
EAST INDIAN SCHOOL RD
PHOENIX, ARIZONA 85018
602-840-2929 P

WENTWORTH MESA



**NWC S. 80TH STREET & E. ELLIOT ROAD
MESA, ARIZONA 85212**

NOTICE OF EXTENDED CERTIFICATION AND APPROVAL PERIOD: THIS CONTRACT ALLOWS THE OWNER TO CERTIFY AND APPROVE BILLINGS AND BILLING VARIATIONS FOR THE BUILDING AND EXISTING ARE REQUIRED BY THE CONTRACTOR.

FIRST ISSUED: 6/16/22	
REVISIONS	
No.	DATE DESCRIPTION


PROJECT NO:	21216.00
DRAWN BY:	RJ/YK
CHKD BY:	RH
COPYRIGHT 2022: DEUTSCH ARCHITECTURE GROUP	

**BUILDING 4 FLOOR
PLAN**

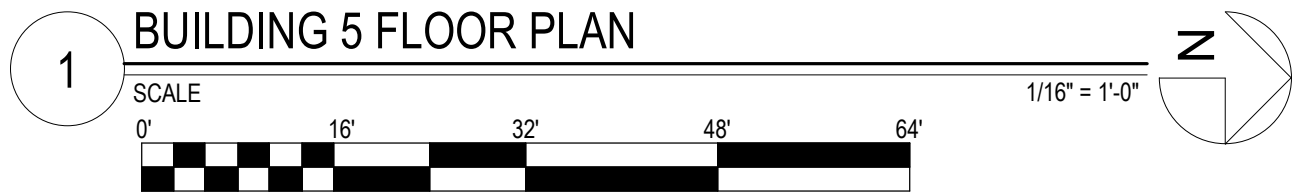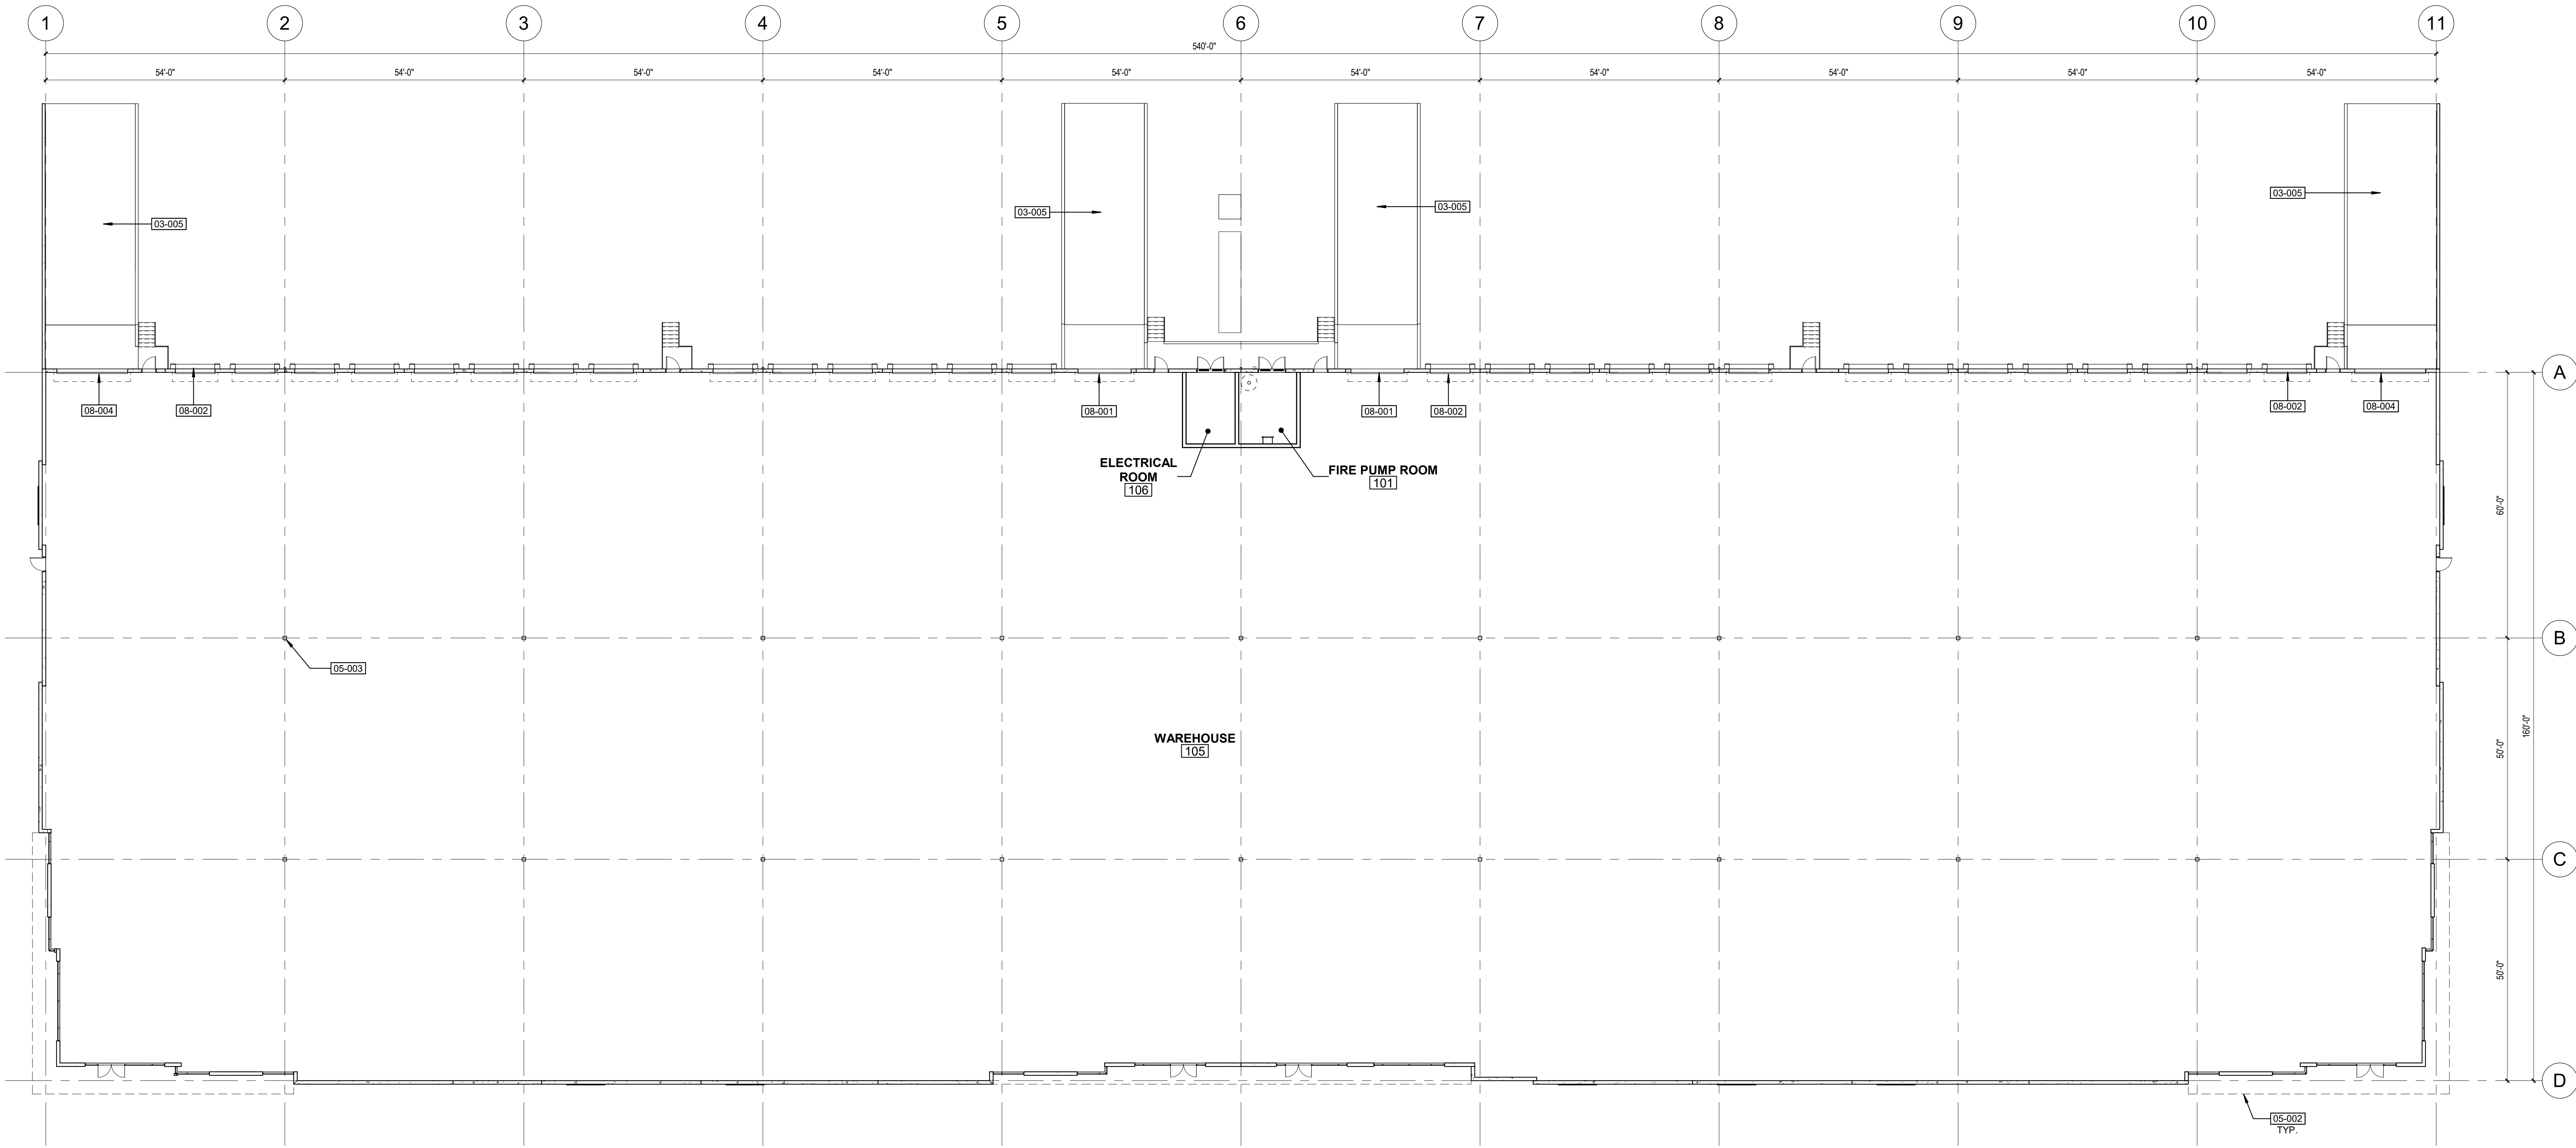

KEYNOTES	
03-005	CONCRETE RAMP W/ CONCRETE GUARDRAILS
05-002	STEEL ENTRANCE CANOPY
05-003	STEEL COLUMN, REFER TO STRUCTURAL - PAINTED
08-001	12W x 14H OVERHEAD DOOR
08-002	9W x 10H OVERHEAD DOOR
08-004	18W x 14H OVERHEAD DOOR

2929.COM

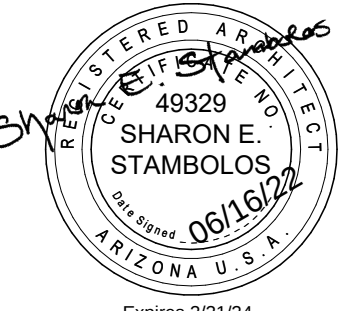

4600
EAST INDIAN SCHOOL RD
PHOENIX, ARIZONA 85016
602-840-2929 P

WENTWORTH MESA

NWC S. 80TH STREET & E. ELLIOT ROAD
MESA, ARIZONA 85212


NOTICE OF EXTENDED CERTIFICATION AND APPROVAL PERIOD: THIS CONTRACT ALLOWS THE OWNER TO CERTIFY AND APPROVE BILLINGS AND BILLING VARIATIONS UPON THE BUILDING AND BILLING ARE REQUIRED WITHIN THE CONTRACT PERIOD.

FIRST ISSUED:	6/16/22
REVISIONS	
No.	DATE DESCRIPTION

PROJECT NO:	21216.00
DRAWN BY:	YK
CHKD BY:	RH
COPYRIGHT 2022: DEUTSCH ARCHITECTURE GROUP	


BUILDING 5 FLOOR
PLAN

A-120

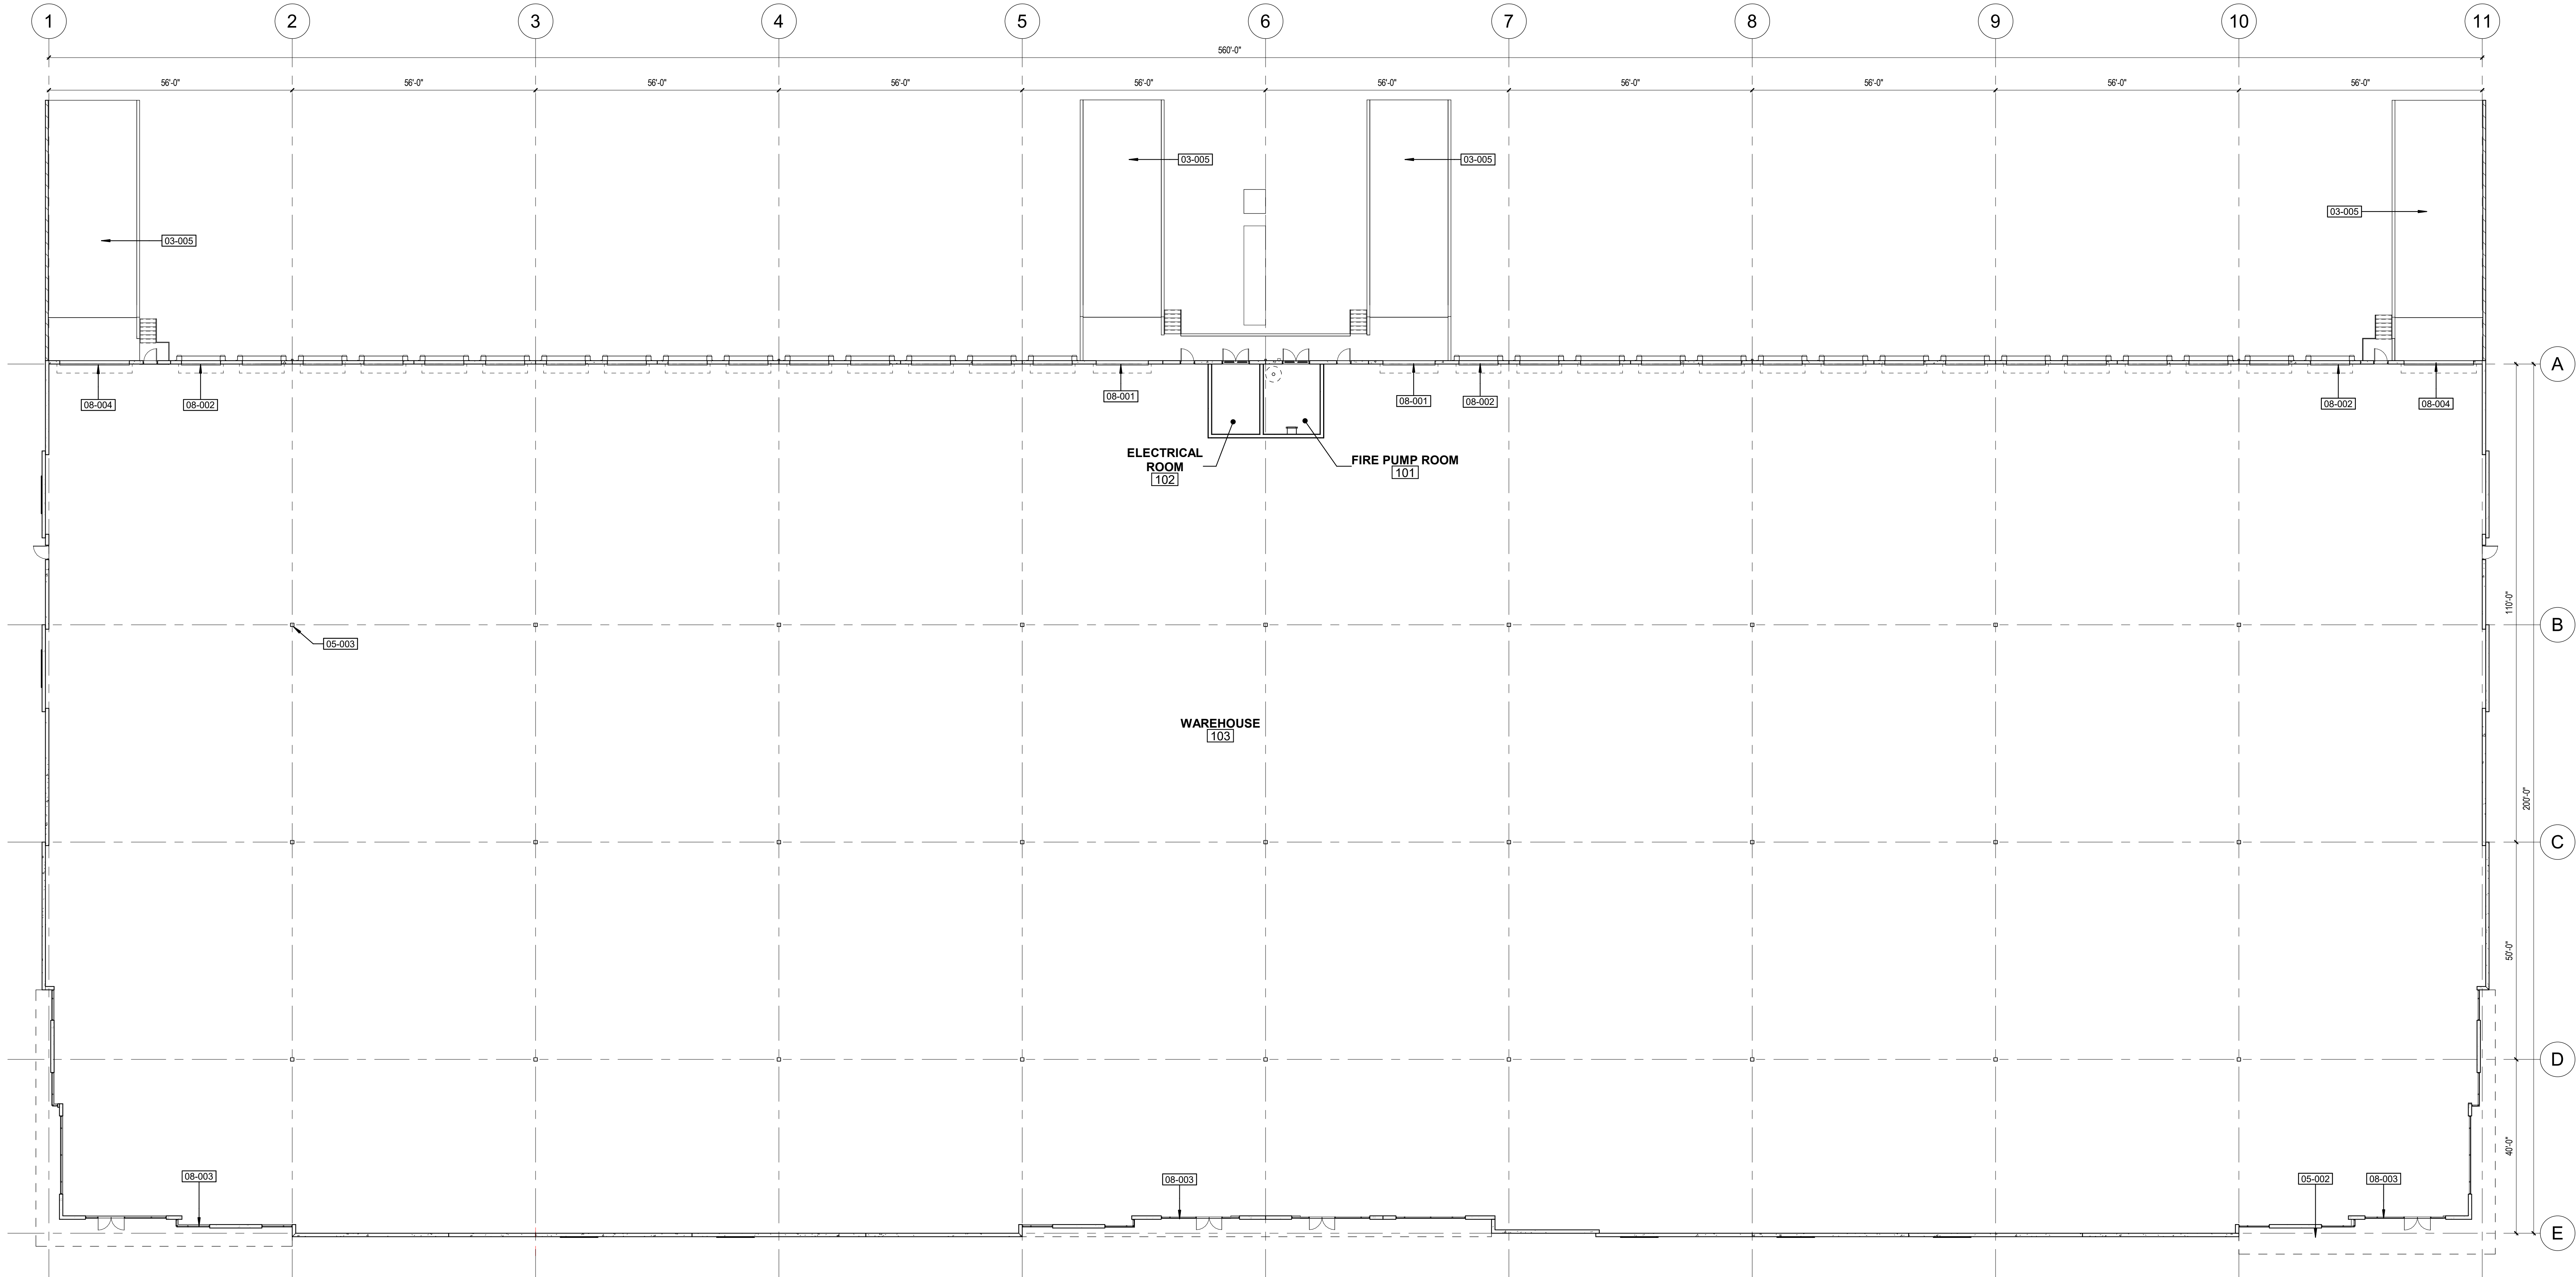

1 BUILDING 6 FLOOR PLAN
SCALE 1/16" = 1'-0"
0 16' 32' 48' 64'

KEYNOTES	
03-005	CONCRETE RAMP W/ CONCRETE GUARDRAILS
05-002	STEEL ENTRANCE CANOPY
05-003	STEEL COLUMN, REFER TO STRUCTURAL - PAINTED
08-001	12W x 14H OVERHEAD DOOR
08-002	9W x 10H OVERHEAD DOOR
08-003	ALUMINUM STOREFRONT SYSTEM
08-004	18W x 14H OVERHEAD DOOR

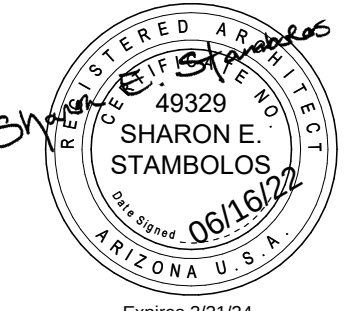

4600
EAST INDIAN SCHOOL RD
PHOENIX, ARIZONA 85018
602-840-2929 P


WENTWORTH MESA
NWC 80TH STREET & ELLIOT ROAD
MESA, ARIZONA 85212

NOTICE OF EXTENDED CERTIFICATION AND APPROVAL PERIOD: THIS CONTRACT ALLOWS THE OWNER TO CERTIFY AND APPROVE ELLINGS AND DESIGN AND CONSTRUCTION FOR THE BUILDING AND ELLINGS ARE REQUIRED FOR THE CONTRACT.

FIRST ISSUED:	6/16/22
REVISIONS	
No.	DATE DESCRIPTION

PROJECT NO:	21216.00
DRAWN BY:	RJ/YK
CHKD BY:	RH
COPYRIGHT 2022: DEUTSCH ARCHITECTURE GROUP	

BUILDING 6 FLOOR PLAN

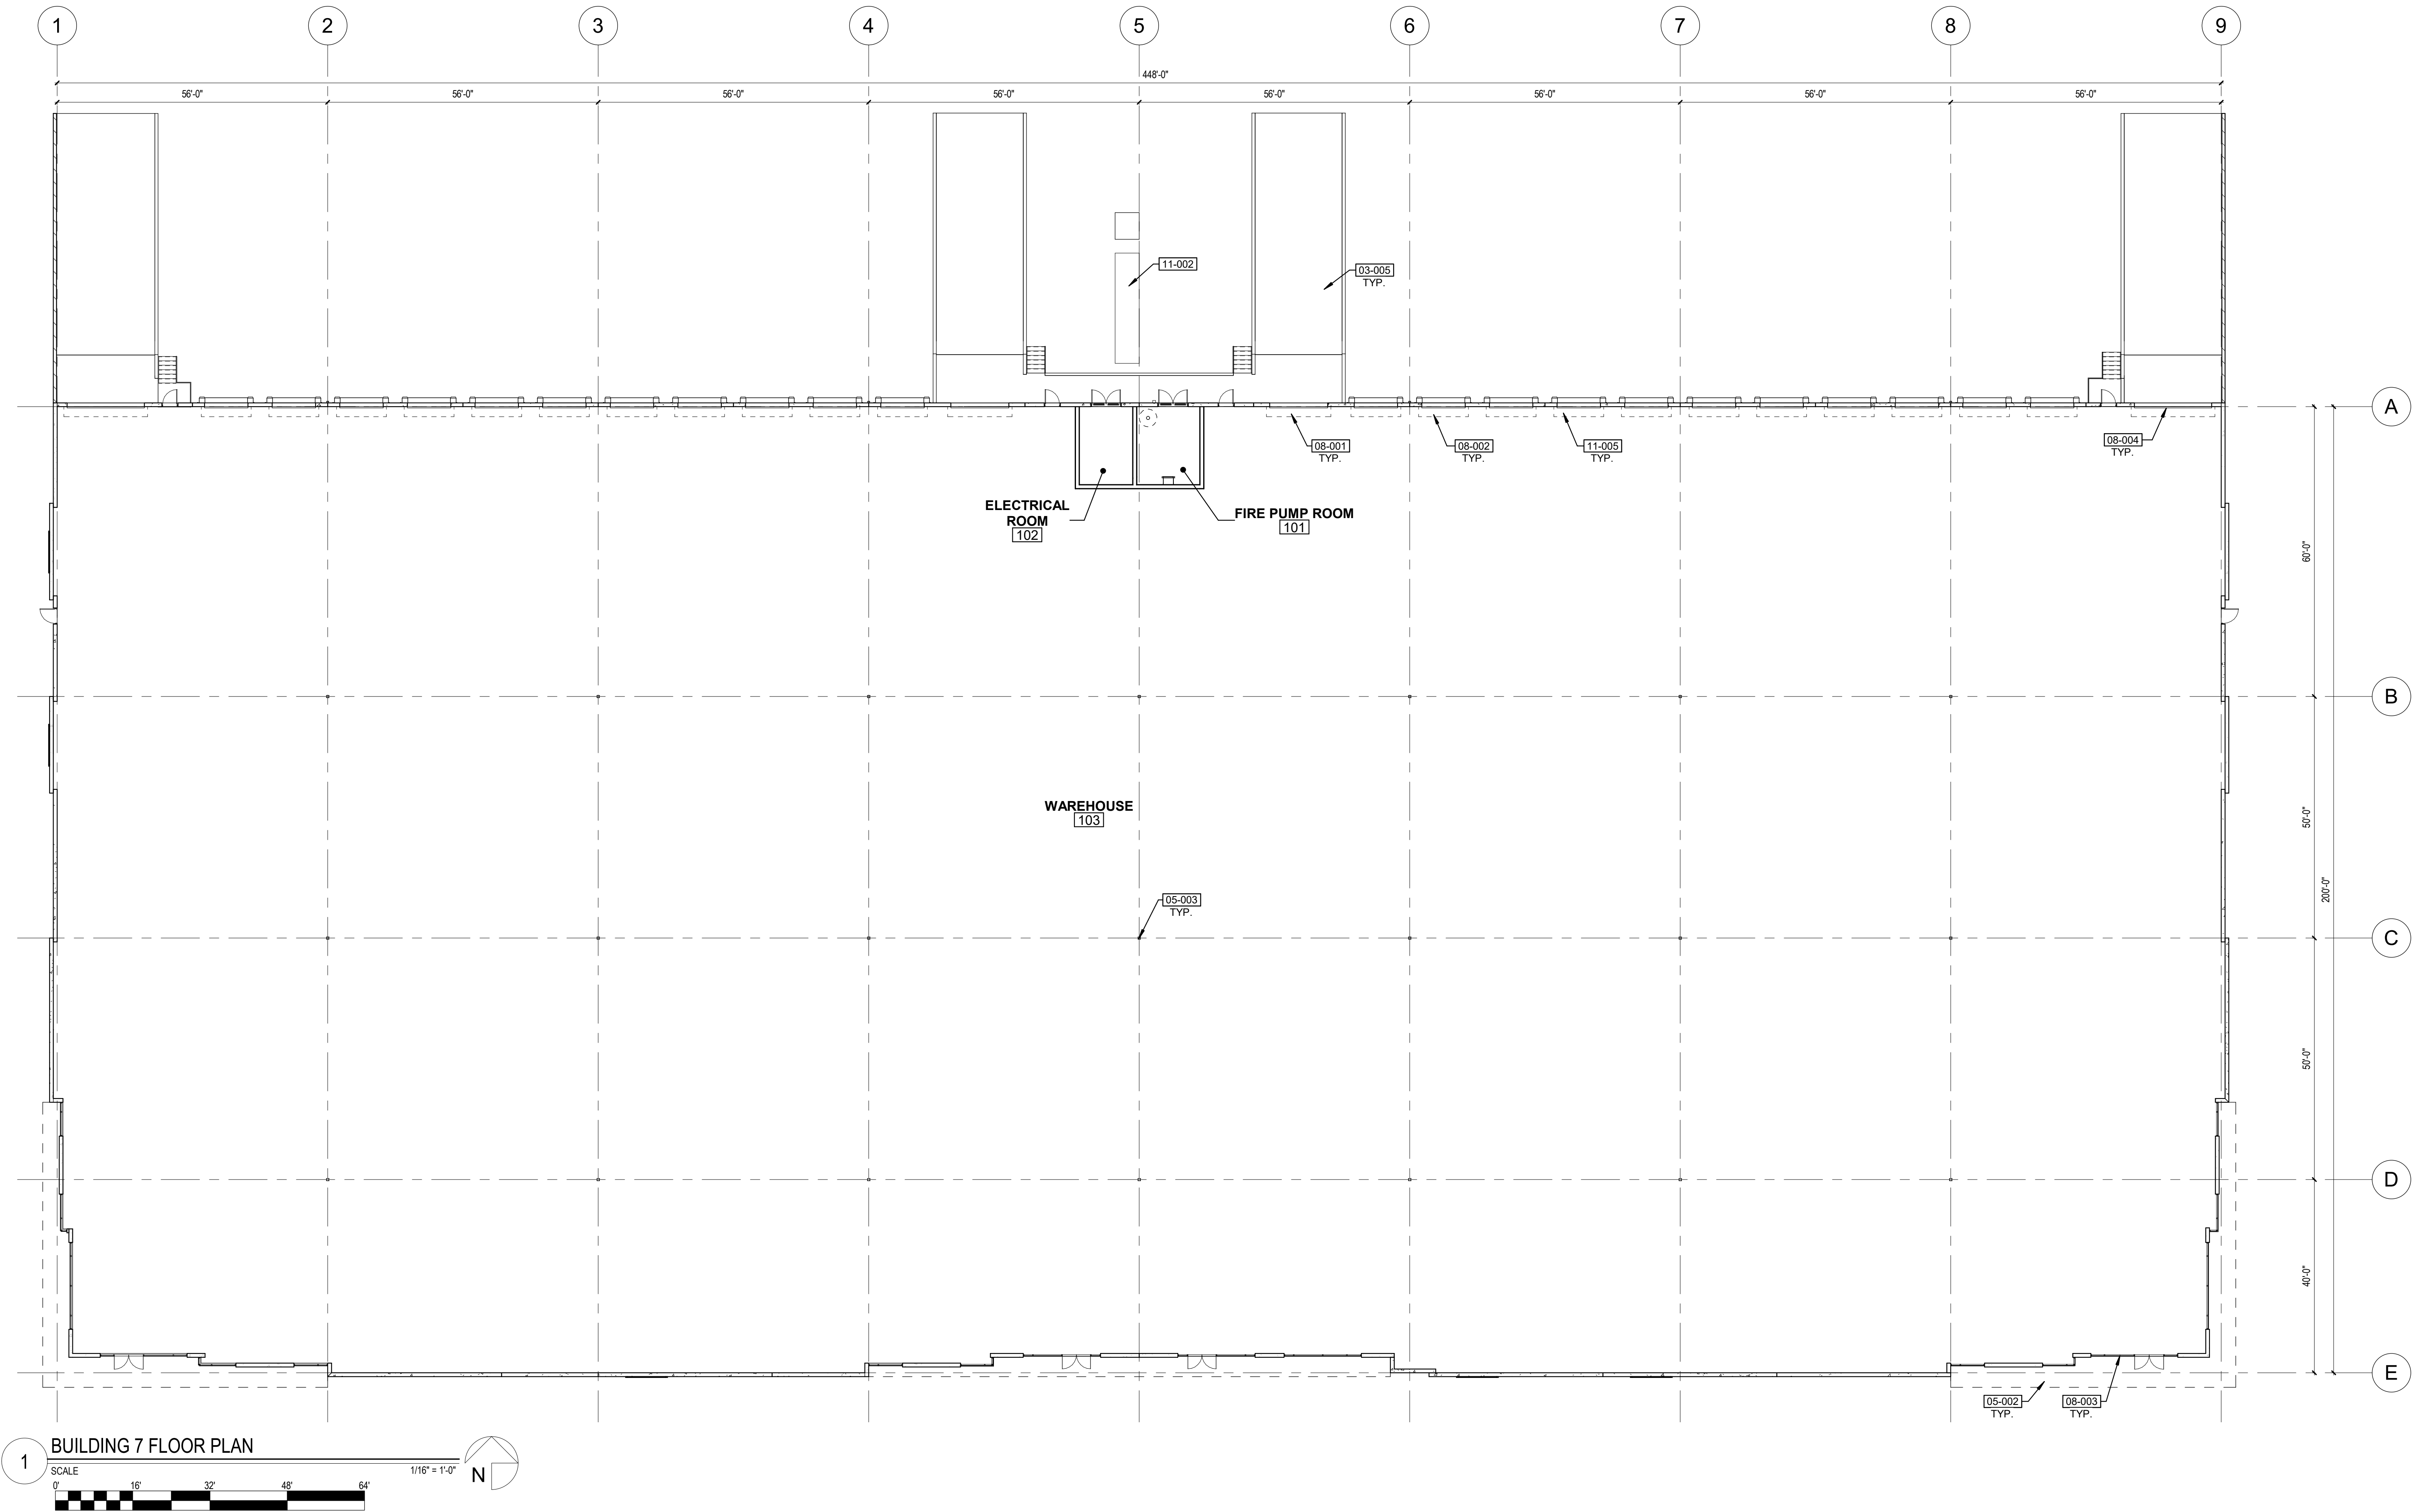


KEYNOTES	
03-005	CONCRETE RAMP W/ CONCRETE GUARDRAILS
05-002	STEEL ENTRANCE CANOPY
05-003	STEEL COLUMN, REFER TO STRUCTURAL - PAINTED
08-001	112W x 14H OVERHEAD DOOR
08-002	9W x 10H OVERHEAD DOOR
08-003	ALUMINUM STOREFRONT SYSTEM
08-004	16W x 14H OVERHEAD DOOR
11-002	SES LOCATION WITH UTILITY TRANSFORMER
11-005	10' DOCK BUMPERS

PROJECT NO:	21216.00
DRAWN BY:	YK
CHKD BY:	RH
COPYRIGHT 2022:	DEUTSCH ARCHITECTURE GROUP

BUILDING 7 FLOOR PLAN

A-130

2929.COM

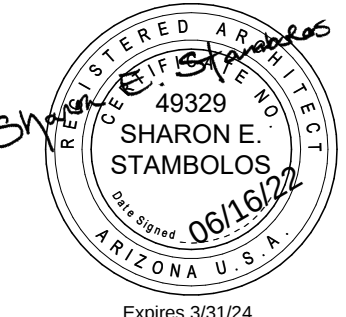


4600
EAST INDIAN SCHOOL RD
PHOENIX, ARIZONA 85018
602-840-2929 P

WENTWORTH MESA
NWC S. 80TH STREET & E. ELLIOT ROAD
MESA, ARIZONA 85212

FIRST ISSUED:	6/16/22
REVISIONS	
No.	DATE DESCRIPTION

NOTICE OF EXTENDED CERTIFICATION AND APPROVAL PERIOD: THIS CONTRACT ALLOWS THE OWNER TO CERTIFY AND APPROVE ELLINGS AND DESIGN AND CONSTRUCTION OF THE BUILDING AND ELLINGS ARE REQUIRED FOR THE CONTRACT.

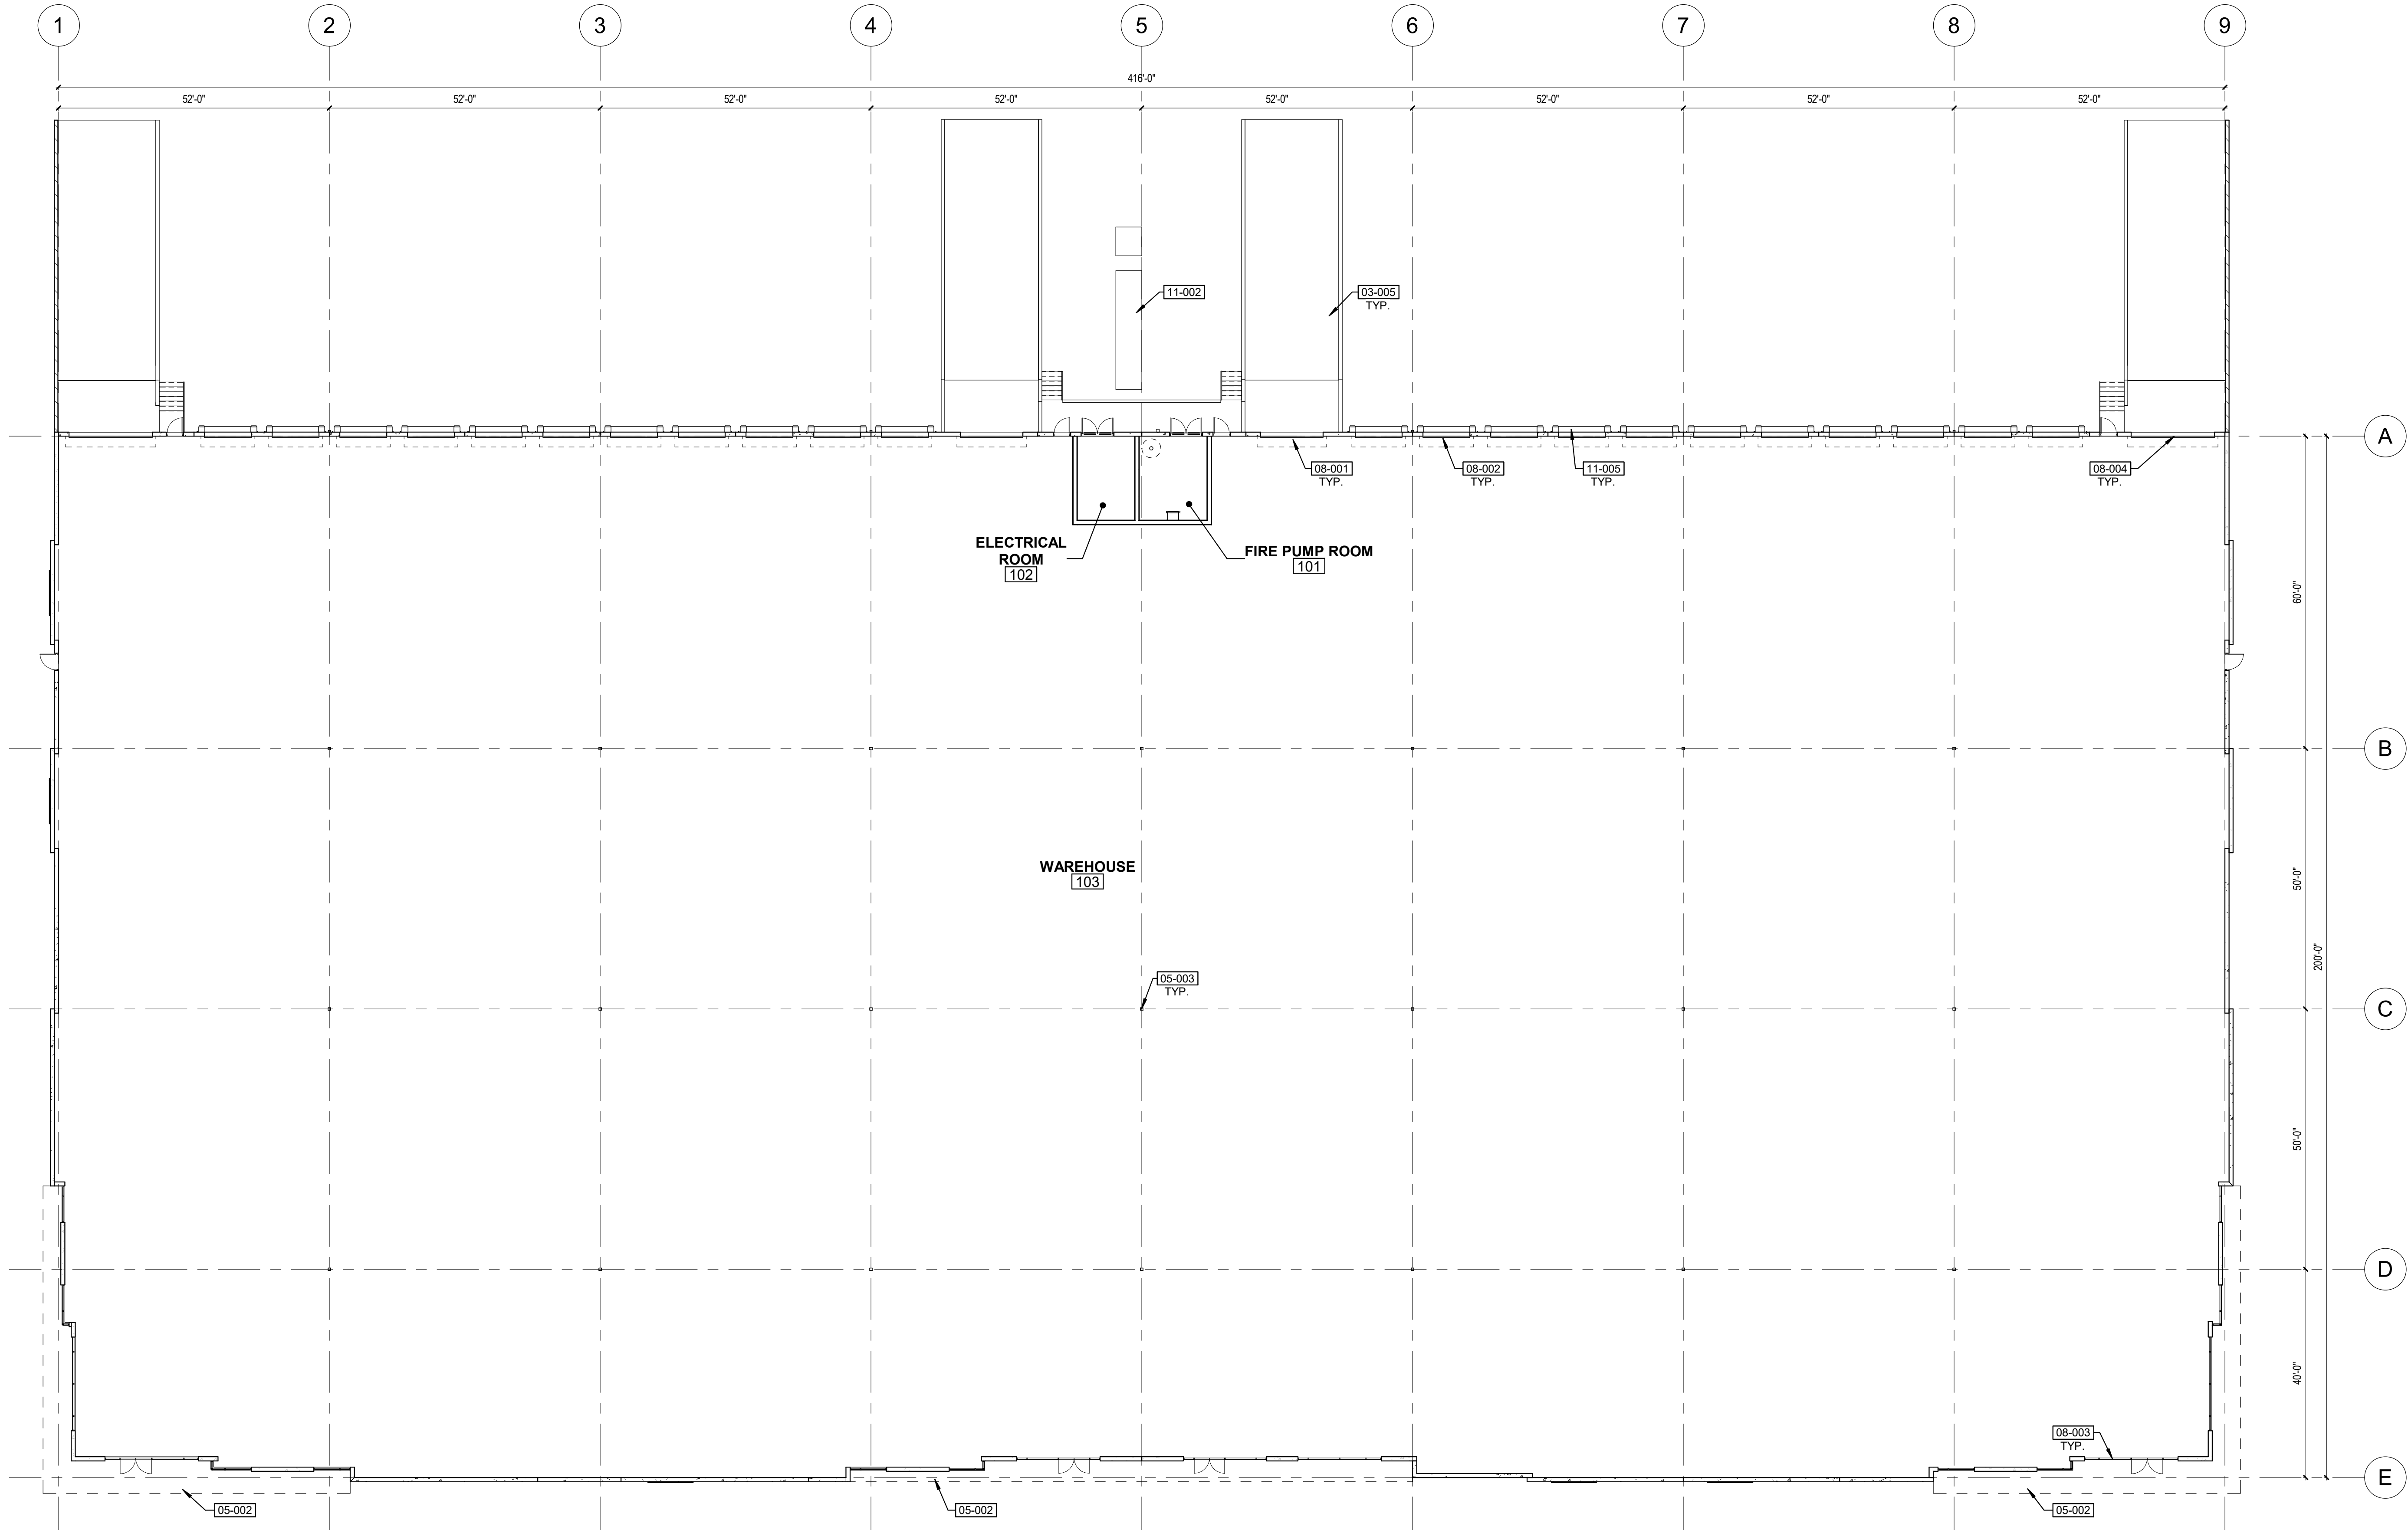


1 BUILDING 8 FLOOR PLAN
SCALE 1/16" = 1'-0"
0 16' 32' 48' 64'

KEYNOTES	
03-005	CONCRETE RAMP W/ CONCRETE GUARDRAILS
05-002	STEEL ENTRANCE CANOPY
05-003	STEEL COLUMN, REFER TO STRUCTURAL - PAINTED
08-001	12W x 14H OVERHEAD DOOR
08-002	8W x 10H OVERHEAD DOOR
08-003	ALUMINUM STOREFRONT SYSTEM
08-004	16W x 14H OVERHEAD DOOR
11-002	SES LOCATION WITH UTILITY TRANSFORMER
11-005	10' DOCK BUMPERS

PROJECT NO:	21216.00
DRAWN BY:	YK
CHKD BY:	RH
COPYRIGHT 2022: DEUTSCH ARCHITECTURE GROUP	

BUILDING 8 FLOOR PLAN

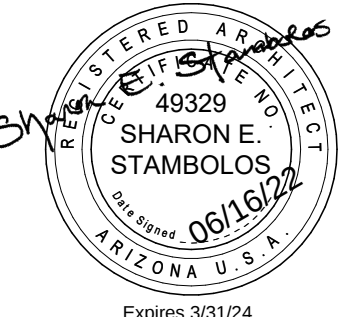

4600
EAST INDIAN SCHOOL RD
PHOENIX, ARIZONA 85018
602-840-2929 P

WENTWORTH MESA
NWC S. 80TH STREET & E. ELLIOT ROAD
MESA, ARIZONA 85212

FIRST ISSUED:		6/16/22
REVISIONS		
No.	DATE	DESCRIPTION