



4 SOUTH ELEVATION  
SCALE 1" = 20'-0"


PAINT COLOR SCHEDULE:	
P1	PITTSBURGH PAINTS 'DOVER GRAY' PPG1001-5
P2	PITTSBURGH PAINTS 'THIN ICE' PPG1001-3
P3	PITTSBURGH 'FLAGSTONE' PPG1001-4
ALL COLORS TO BE PITTSBURGH PAINT GROUP PAINT OR EQUAL	
GLASS:	
TINTED VISION GLASS: 1" INSULATED; 1/4" PPG SOLARCOOL PACIFICA; REFLECTIVE #2; LOW-E #3; REFLECTANCE 10%; U-FACTOR .47; SHGC .25	
CLEAR VISION GLASS: PPG SOLARBAN 60 ON CLEAR; LOW-E COATING #2; REFLECTANCE 11%; U-FACTOR .27; SHGC .38	
ALUMINUM FRAMES: ARCADIA SERIES AF 175; AFG 451; AFG 601 OR EQUAL, OR CUSTOM AS NEEDED; CLEAR ANODIZED FINISH	
T = TEMPERED GLASS	
GENERAL NOTES:	
1. CONCRETE TILT PANELS TO RECEIVE A SMOOTH UNIFORM FINISH, U.N.O.	
2. PAINT COLORS SUBJECT TO CHANGE.	
3. ALL SIGNAGE REQUIRES SEPARATE REVIEW AND PERMIT PROCESS, EXCEPT ADDRESS NUMBERS.	
4. ALL ROOF MOUNTED MECHANICAL EQUIPMENT SHALL BE FULLY SCREENED.	
5. SOLID MASONRY WALLS AND GATES EQUAL TO, OR GREATER THAN, THE HIGHEST POINT ON THE MECHANICAL EQUIPMENT SHALL SCREEN ALL GROUND MOUNTED MECHANICAL EQUIPMENT.	
SITE MASONRY NOTES:	
1. ALL SITE MASONRY SHALL BE NATURAL GRAY	
2. PROVIDE EXTRUDED MORTAR JOINT TYPE (PROVIDE MOCK-UP FOR ARCHITECT REVIEW / APPROVAL)	
3. SEAL MASONRY W/ SHERWIN WILLIAMS LOXON 40% SILANE WATER REPELLANT (CLEAR) OR APPROVED EQUAL	

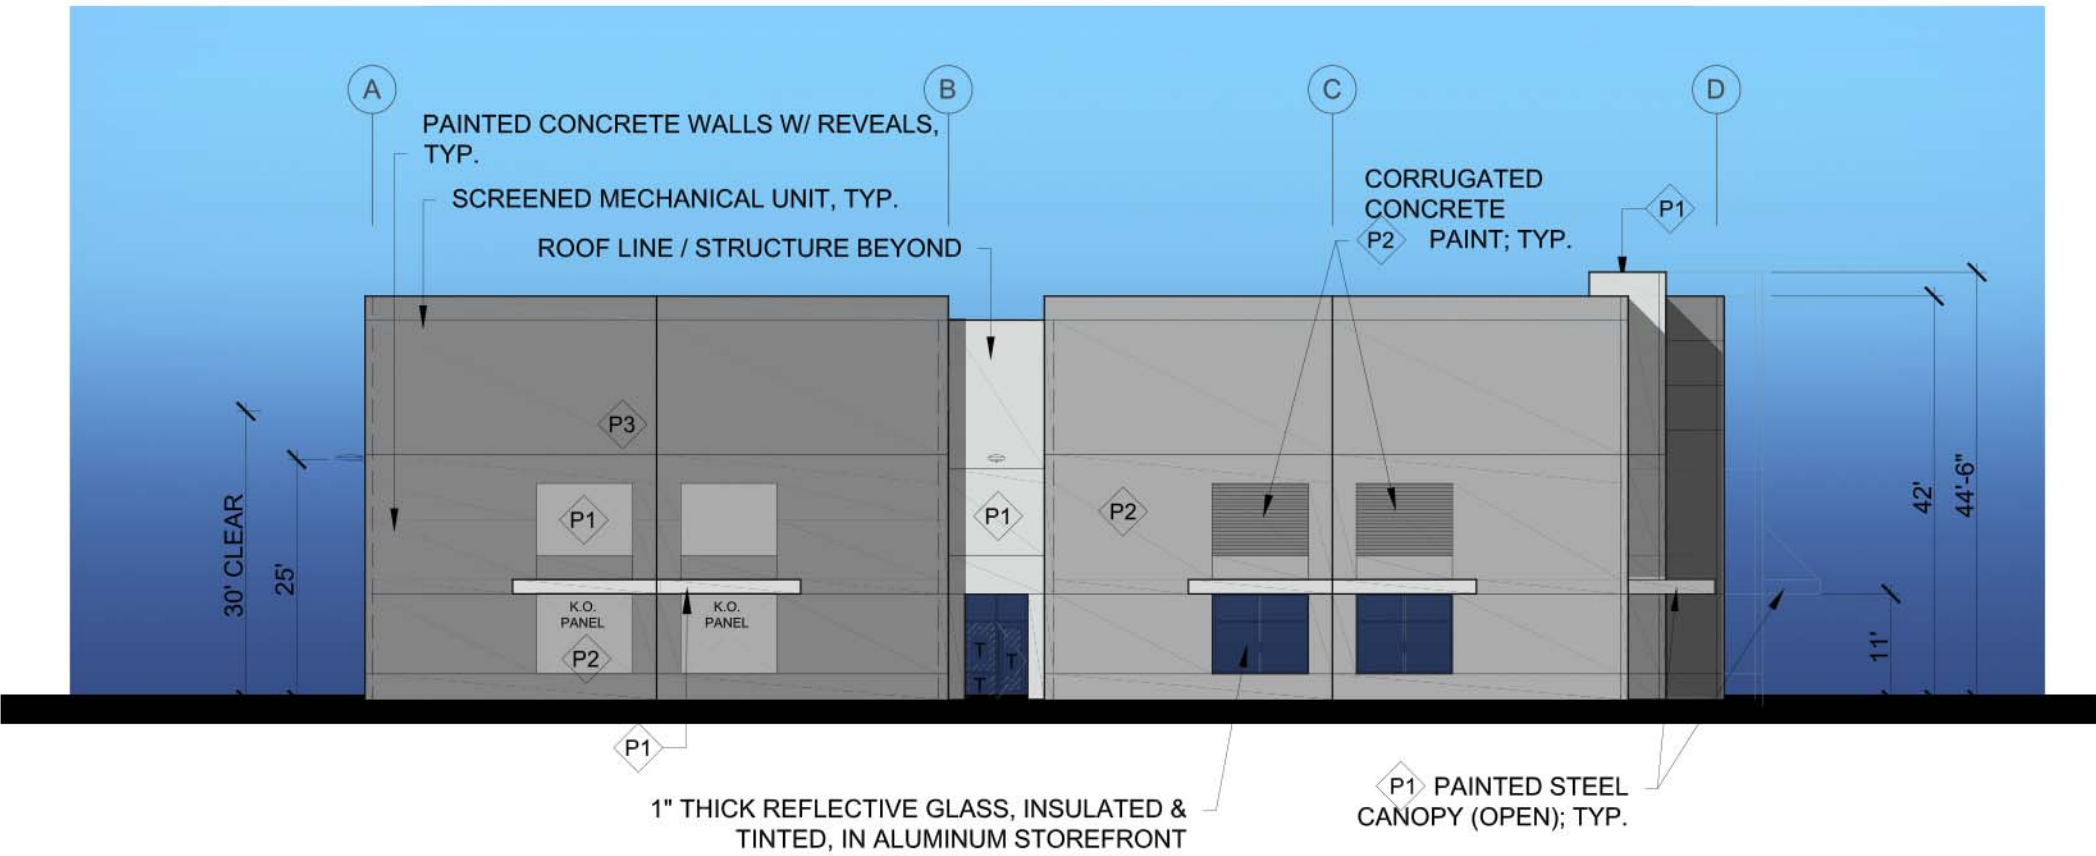

3 WEST ELEVATION  
SCALE 1" = 20'-0"

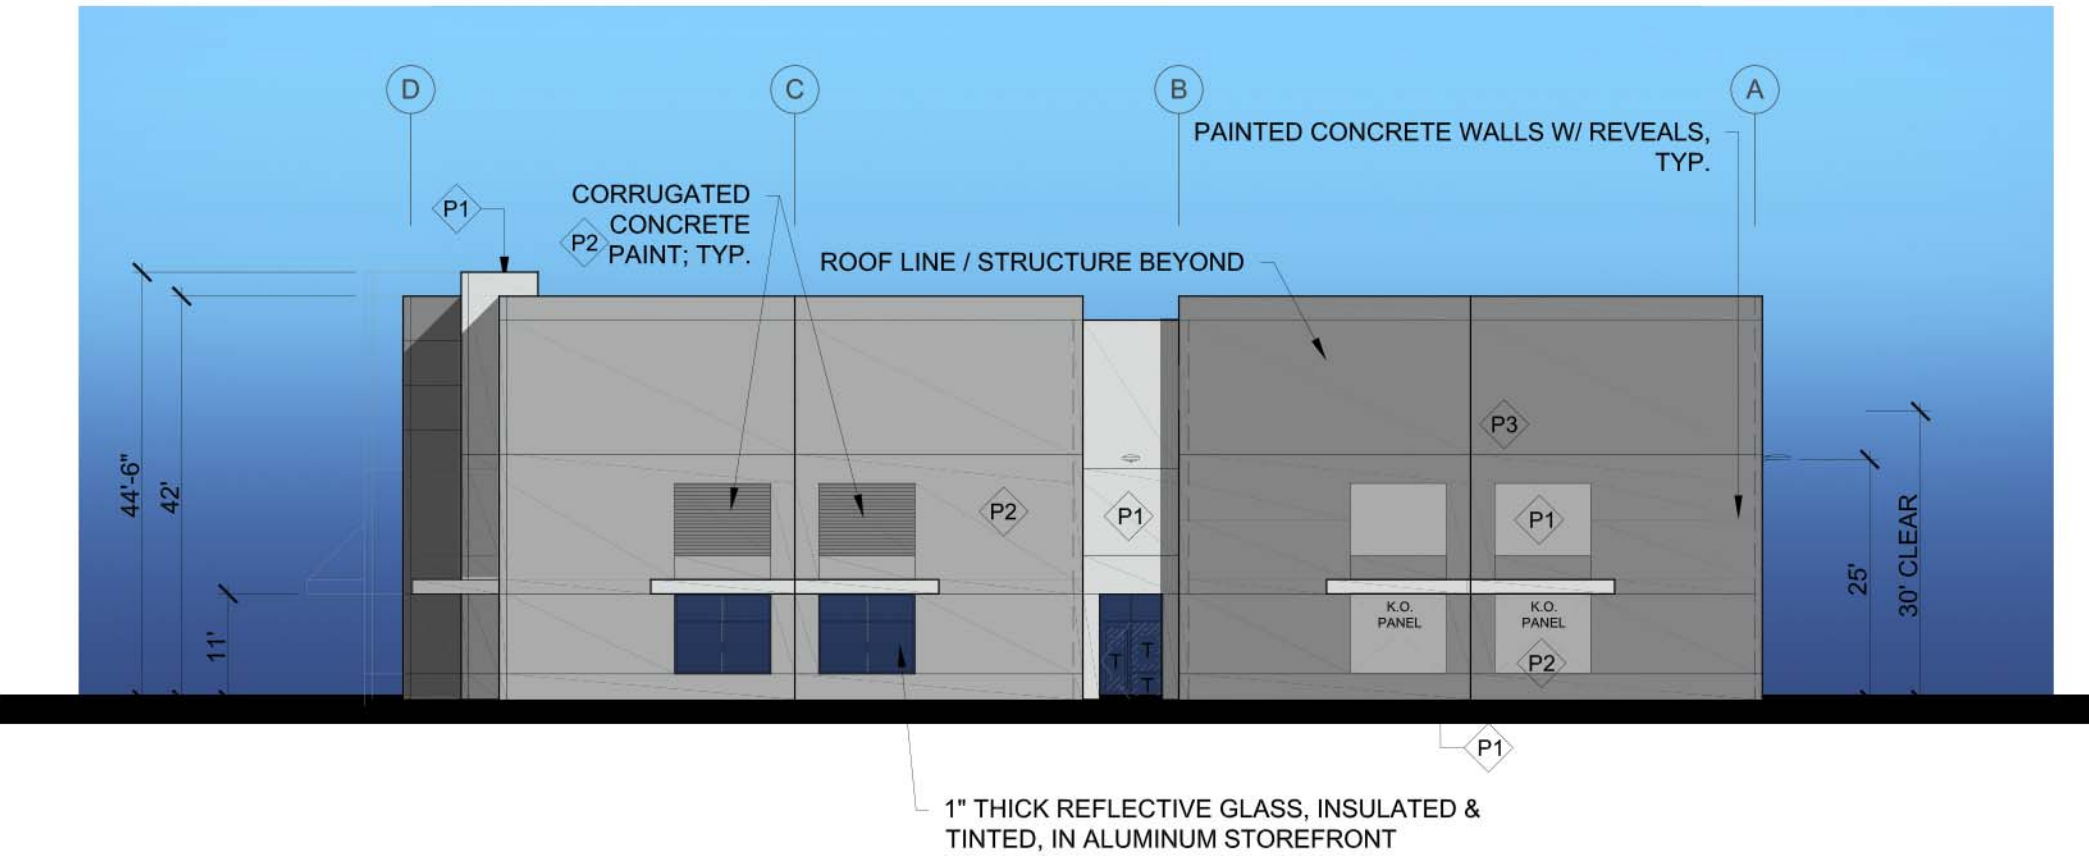

2 EAST ELEVATION  
SCALE 1" = 20'-0"

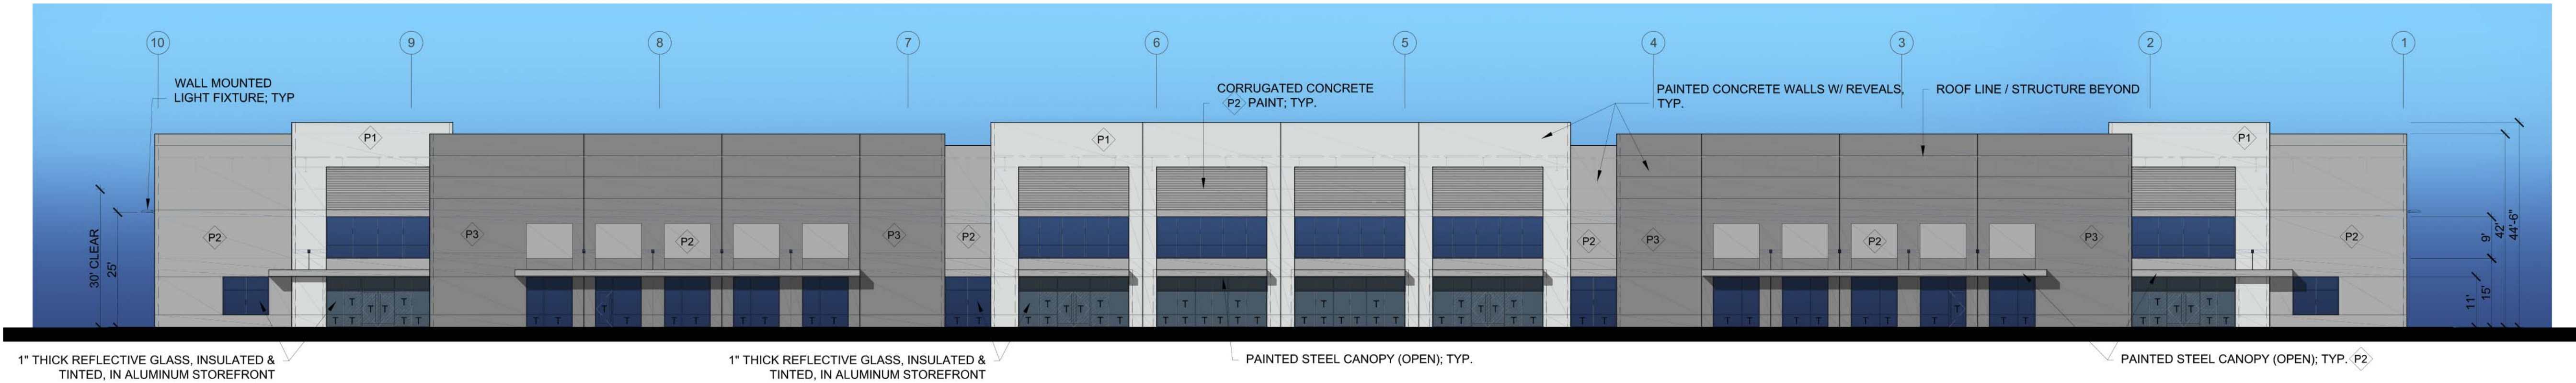


1 NORTH ELEVATION  
SCALE 1" = 20'-0"

MESA GRANDVIEW - BUILDINGS 4-5-6  
MESA, AZ  
EXTERIOR ELEVATIONS COLOR (B-4)


A-201

39009.012  
19AUG22




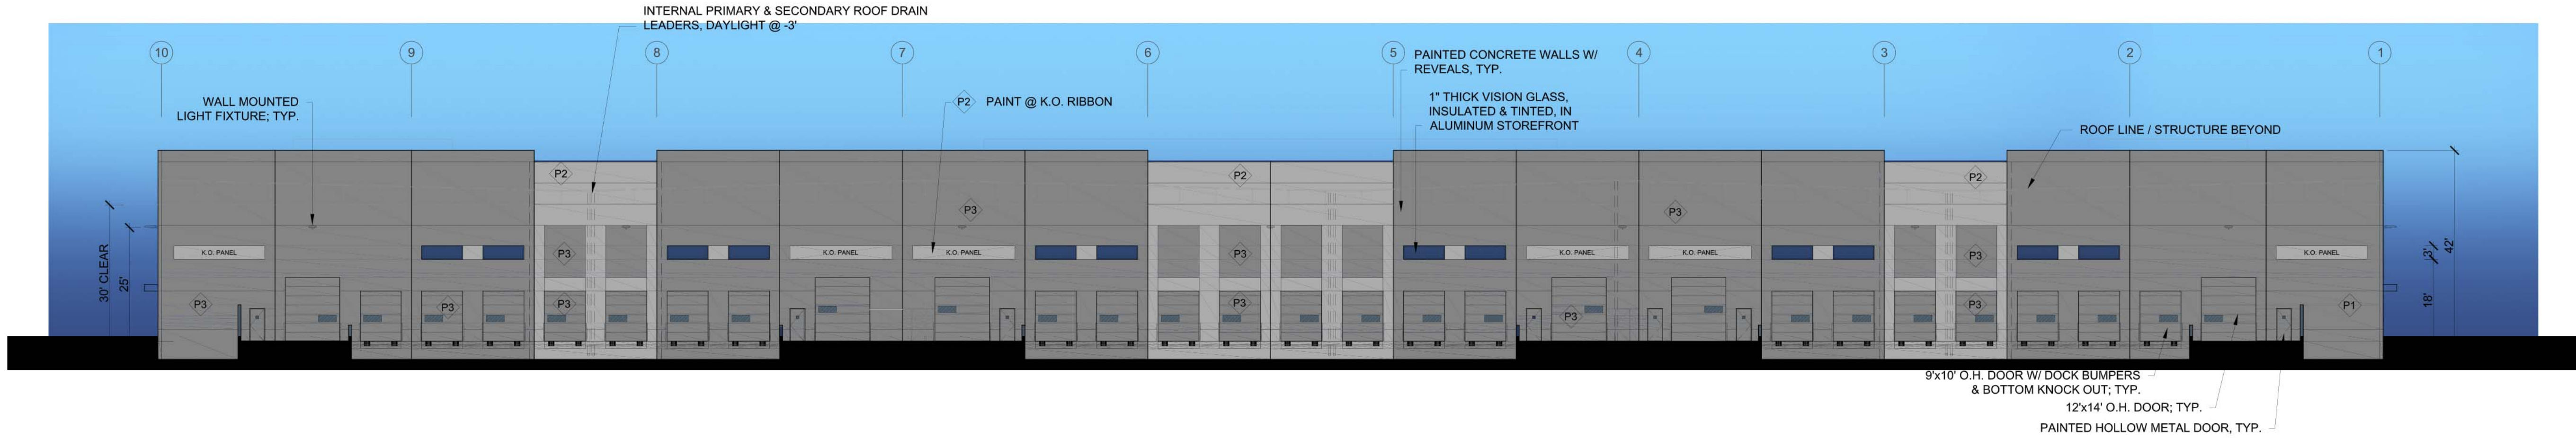

4 NORTH ELEVATION  
SCALE 1" = 20'-0"

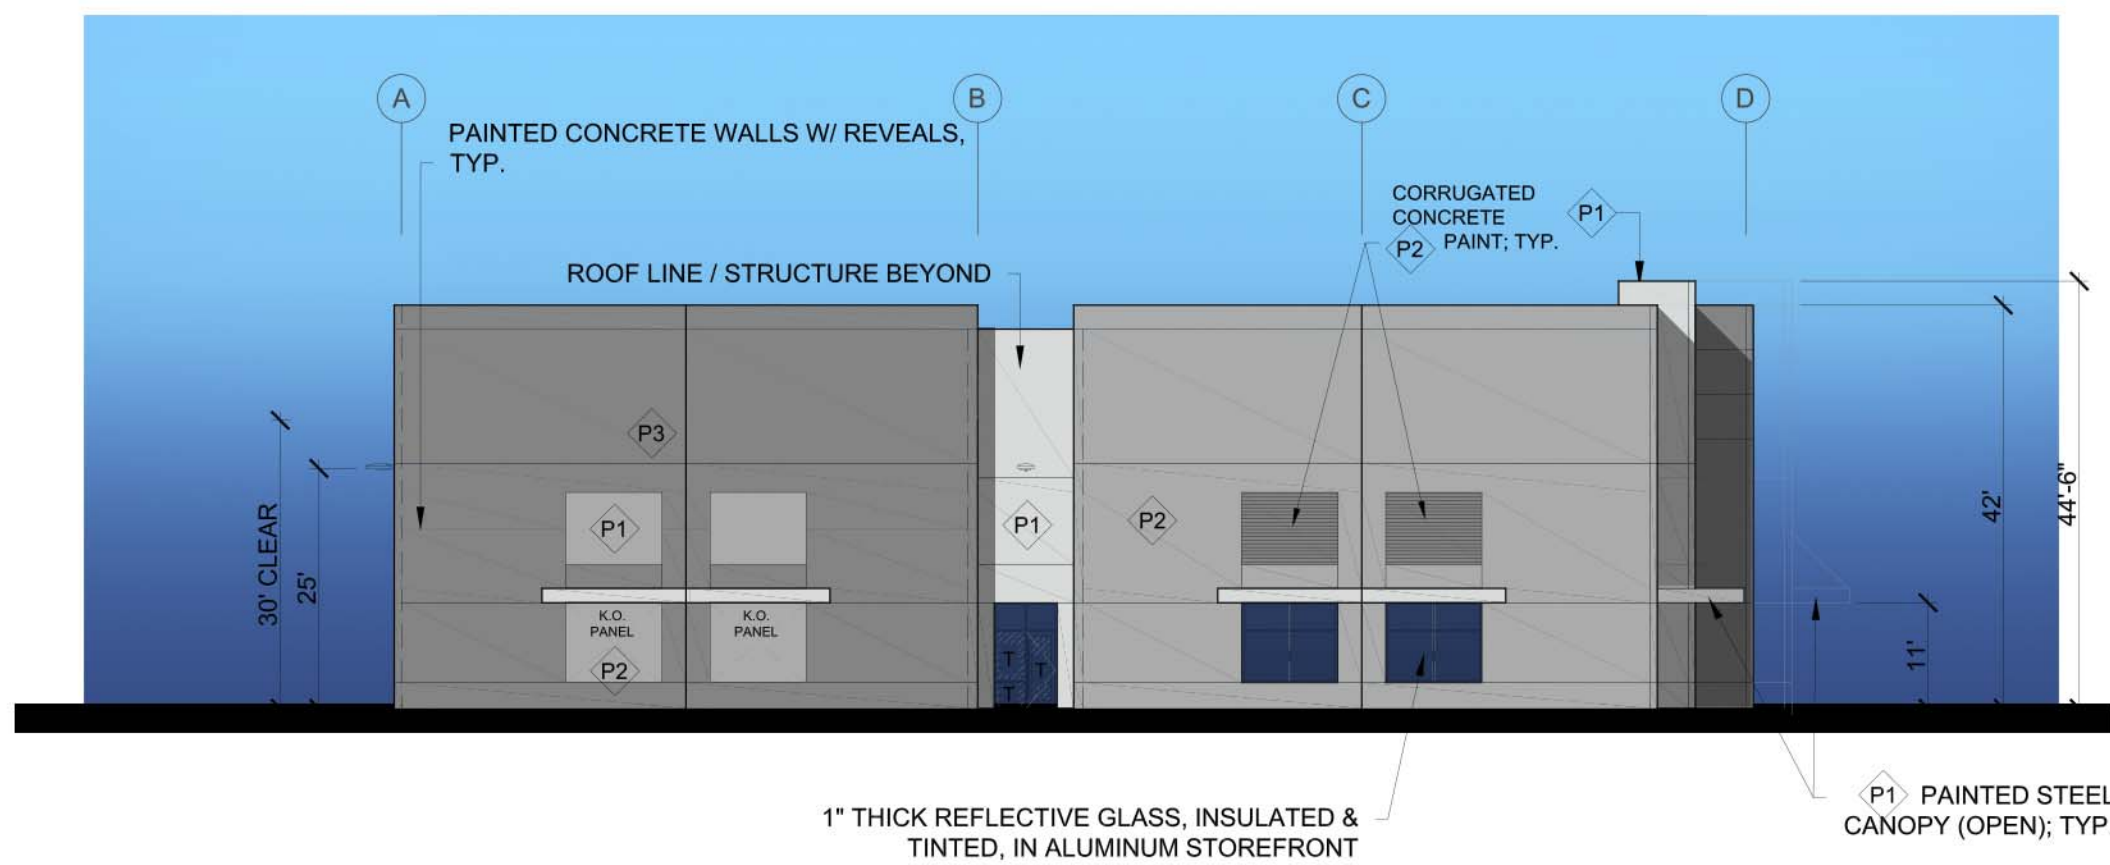


3 WEST ELEVATION  
SCALE 1" = 20'-0"

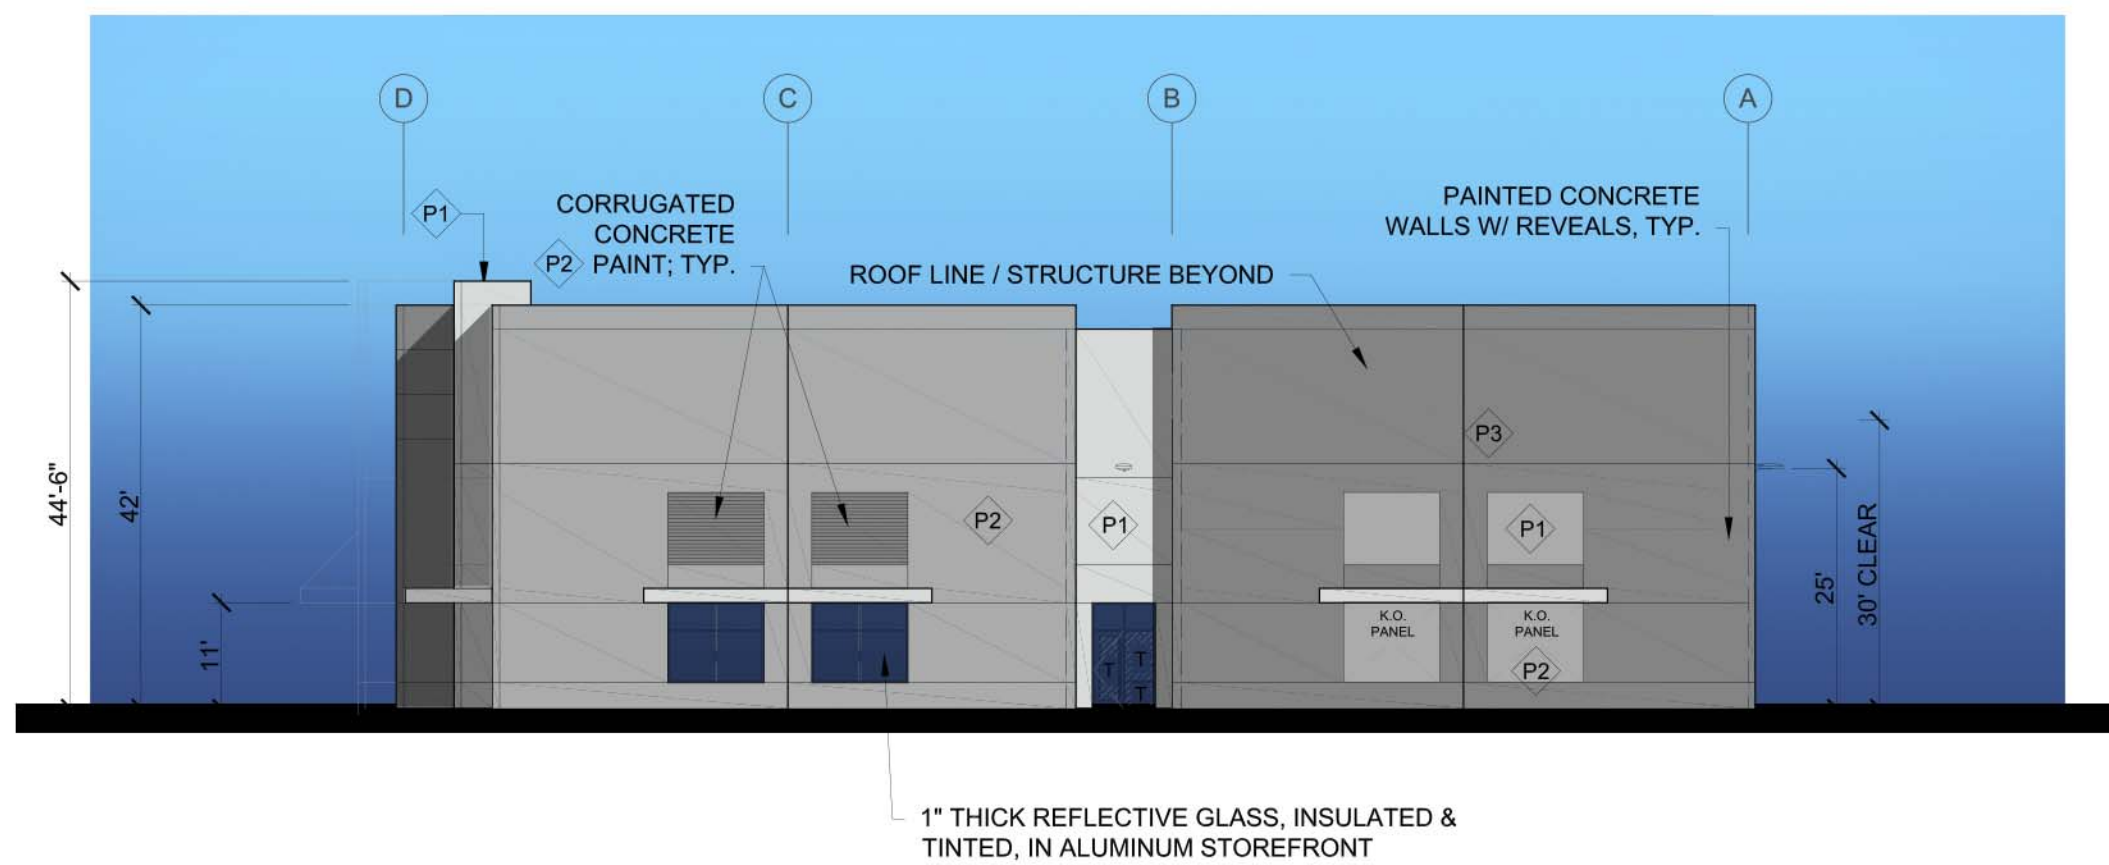


2 EAST ELEVATION  
SCALE 1" = 20'-0"

PAINT COLOR SCHEDULE:	
P1	PITTSBURGH PAINTS 'DOVER GRAY' PPG1001-5
P2	PITTSBURGH PAINTS 'THIN ICE' PPG1001-3
P3	PITTSBURGH 'FLAGSTONE' PPG1001-4
ALL COLORS TO BE PITTSBURGH PAINT GROUP PAINT OR EQUAL	
GLASS:	
TINTED VISION GLASS: 1" INSULATED; 1/4" PPG SOLARCOOL PACIFICA; REFLECTIVE #2; LOW-E #3; REFLECTANCE 10%; U-FACTOR .47; SHGC .25	
CLEAR VISION GLASS: PPG SOLARBAN 60 ON CLEAR; LOW-E COATING #2; REFLECTANCE 11%; U-FACTOR .27; SHGC .38	
ALUMINUM FRAMES: ARCADIA SERIES AF 175; AFG 451; AFG 601 OR EQUAL, OR CUSTOM AS NEEDED; CLEAR ANODIZED FINISH	
T = TEMPERED GLASS	
GENERAL NOTES:	
1. CONCRETE TILT PANELS TO RECEIVE A SMOOTH UNIFORM FINISH, U.N.O.	
2. PAINT COLORS SUBJECT TO CHANGE.	
3. ALL SIGNAGE REQUIRES SEPARATE REVIEW AND PERMIT PROCESS, EXCEPT ADDRESS NUMBERS.	
4. ALL ROOF MOUNTED MECHANICAL EQUIPMENT SHALL BE FULLY SCREENED.	
5. SOLID MASONRY WALLS AND GATES EQUAL TO, OR GREATER THAN, THE HIGHEST POINT ON THE MECHANICAL EQUIPMENT SHALL SCREEN ALL GROUND MOUNTED MECHANICAL EQUIPMENT.	
SITE MASONRY NOTES:	
1. ALL SITE MASONRY SHALL BE NATURAL GRAY	
2. PROVIDE EXTRUDED MORTAR JOINT TYPE (PROVIDE MOCK-UP FOR ARCHITECT REVIEW / APPROVAL)	
3. SEAL MASONRY W/ SHERWIN WILLIAMS LOXON 40% SILANE WATER REPELLANT (CLEAR) OR APPROVED EQUAL	

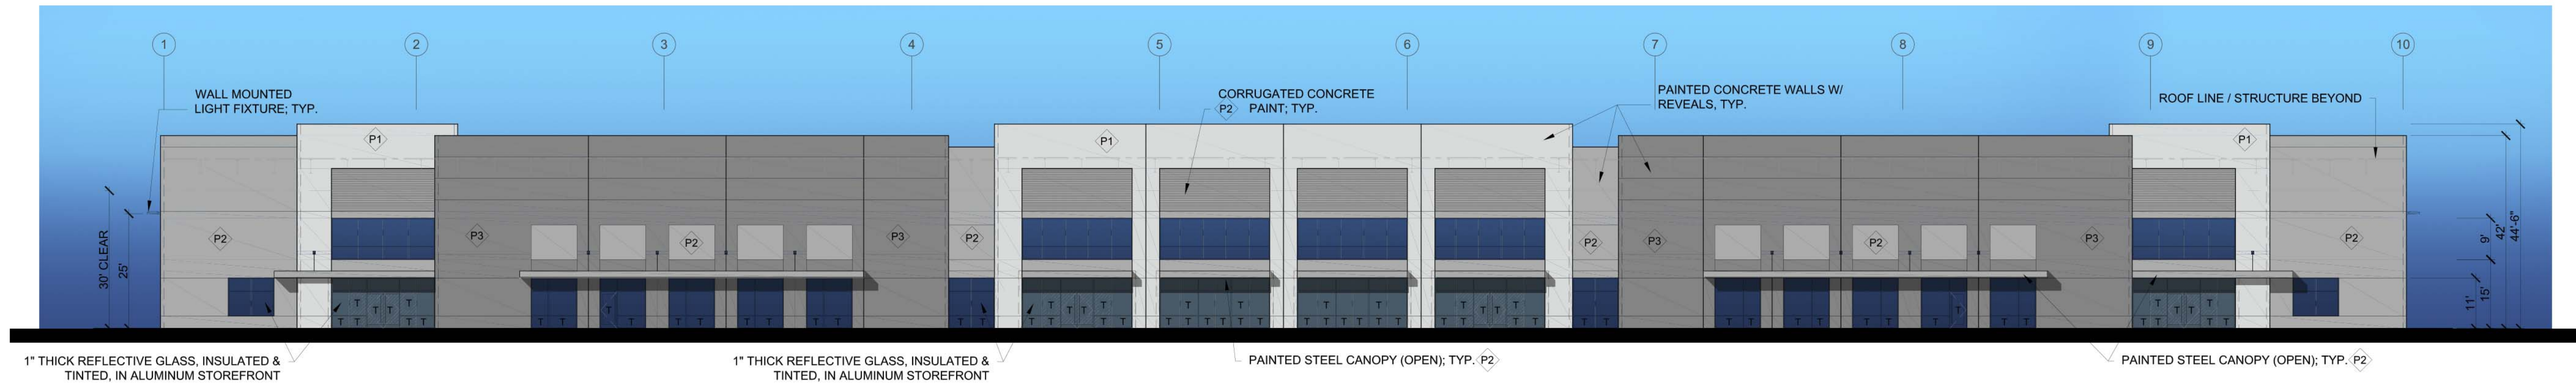


1 SOUTH ELEVATION  
SCALE 1" = 20'-0"




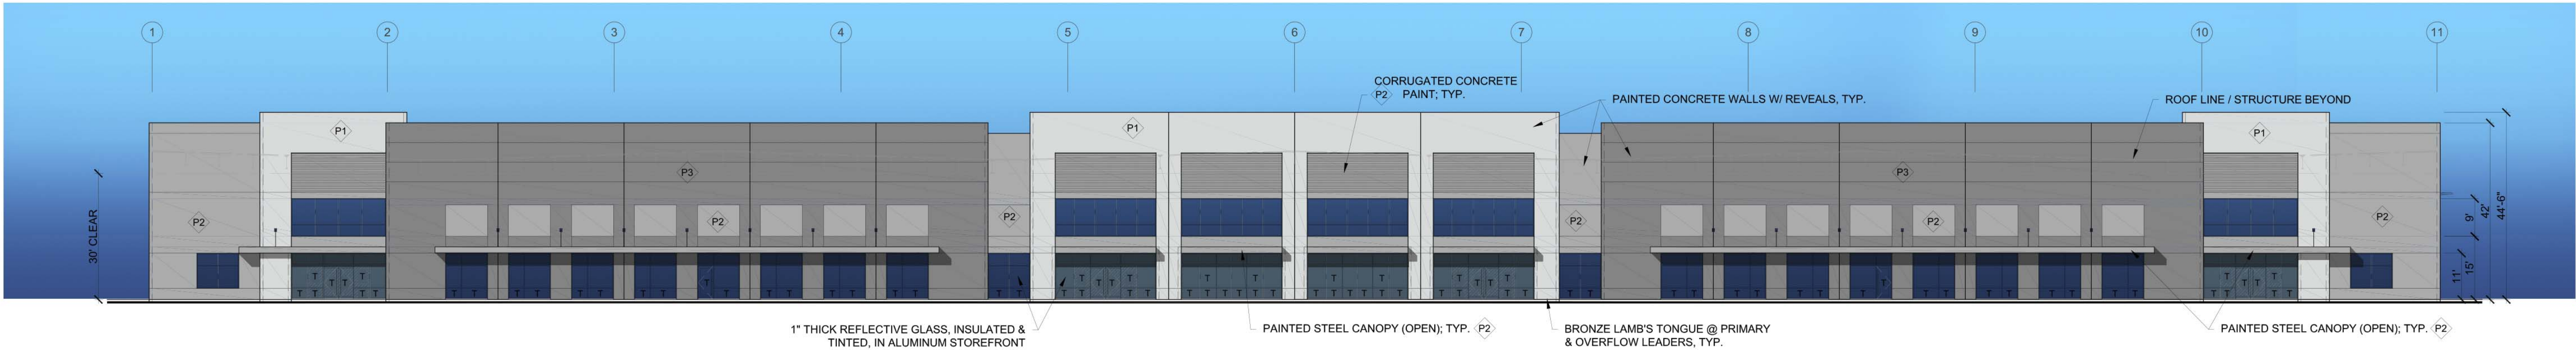


1 SOUTH ELEVATION  
SCALE 1" = 20'-0"

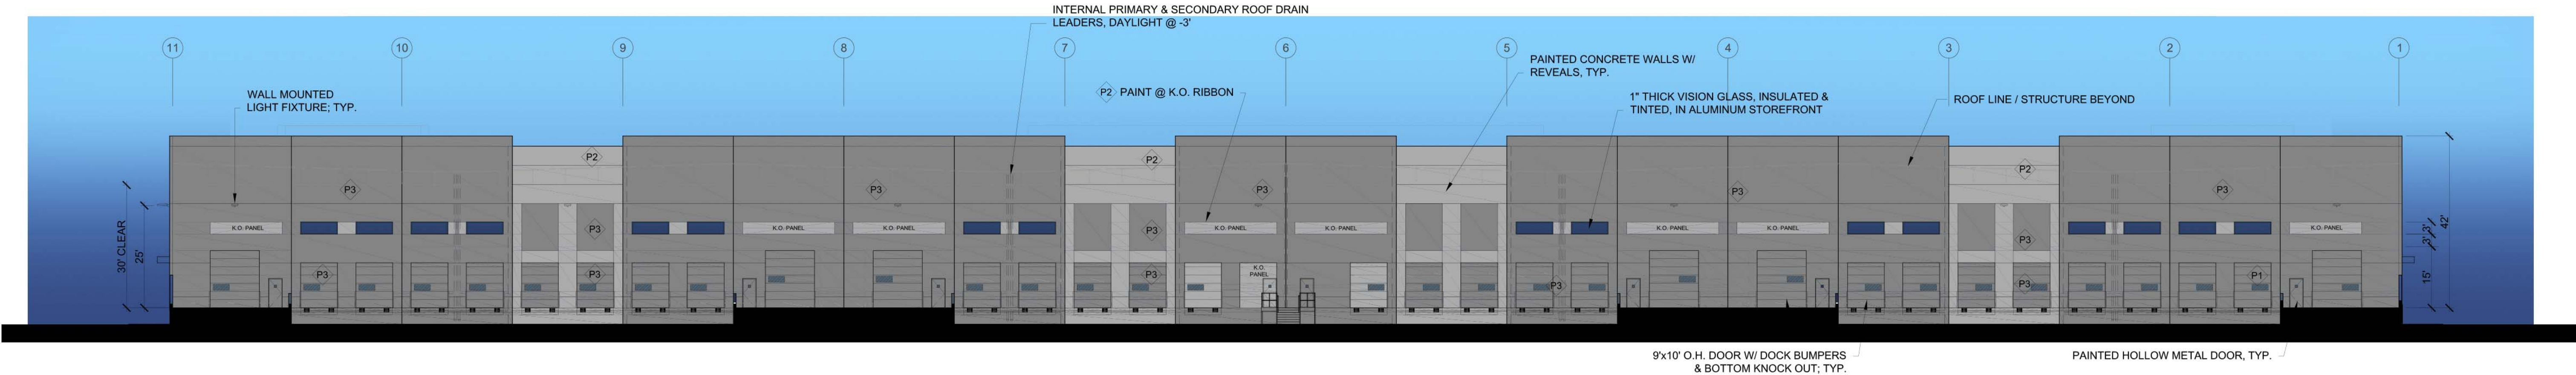

2 NORTH ELEVATION  
SCALE 1" = 20'-0"

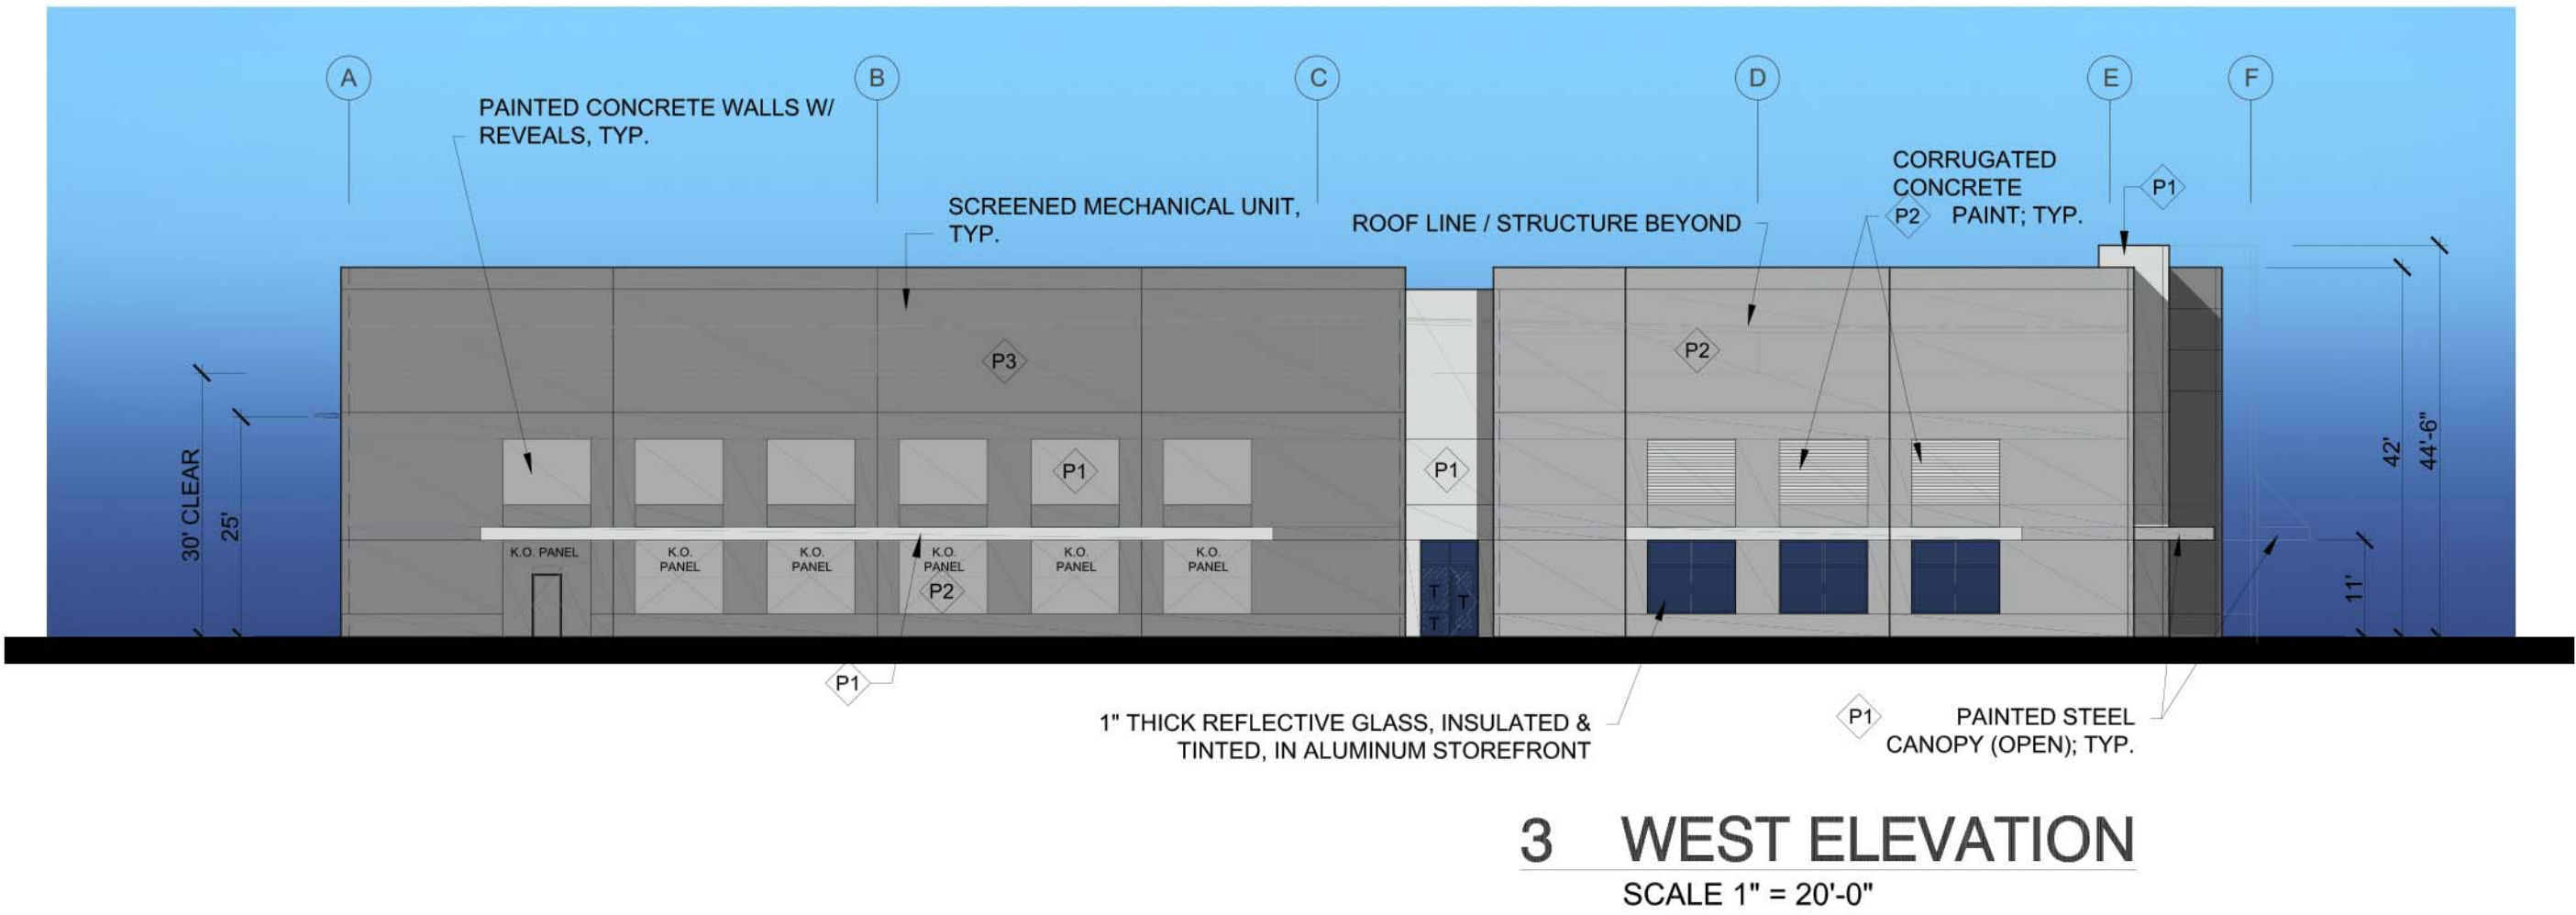

3 WEST ELEVATION  
SCALE 1" = 20'-0"

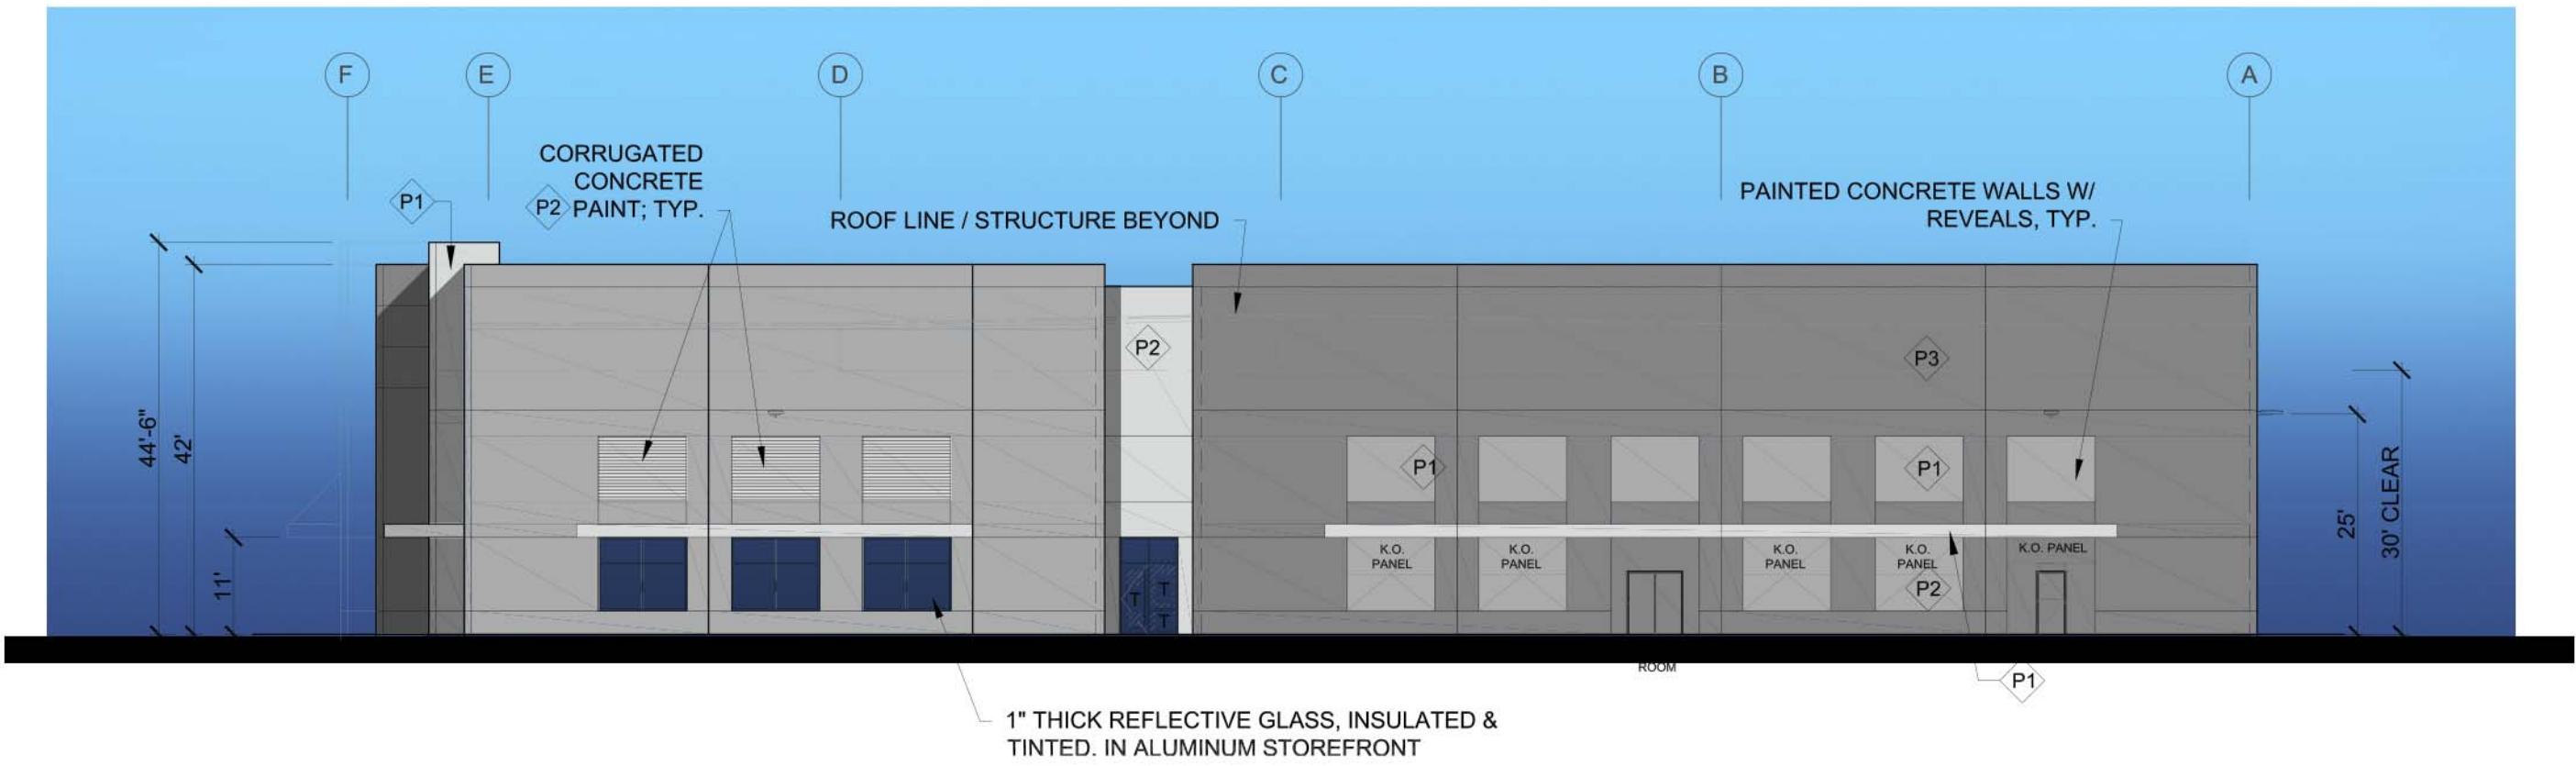

4 EAST ELEVATION  
SCALE 1" = 20'-0"

PAINT COLOR SCHEDULE:	
P1	PITTSBURGH PAINTS 'DOVER GRAY' PPG1001-5
P2	PITTSBURGH PAINTS 'THIN ICE' PPG1001-3
P3	PITTSBURGH 'FLAGSTONE' PPG1001-4
ALL COLORS TO BE PITTSBURGH PAINT GROUP PAINT OR EQUAL	
GLASS:	
TINTED VISION GLASS: 1" INSULATED: 1/2" PPG SOLARCOOL PACIFICA; REFLECTIVE #2; LOW-E #3; REFLECTANCE 10%; U-FACTOR .47; SHGC .25	
CLEAR VISION GLASS: PPG SOLARBAN 60 ON CLEAR; LOW-E COATING #2; REFLECTANCE 11%; U-FACTOR .27; SHGC .38	
ALUMINUM FRAMES: ARCADIA SERIES AF 175; AFG 451; AFG 601 OR EQUAL, OR CUSTOM AS NEEDED; CLEAR ANODIZED FINISH	
T = TEMPERED GLASS	
GENERAL NOTES:	
1. CONCRETE TILT PANELS TO RECEIVE A SMOOTH UNIFORM FINISH, U.N.O.	
2. PAINT COLORS SUBJECT TO CHANGE.	
3. ALL SIGNAGE REQUIRES SEPARATE REVIEW AND PERMIT PROCESS, EXCEPT ADDRESS NUMBERS.	
4. ALL ROOF MOUNTED MECHANICAL EQUIPMENT SHALL BE FULLY SCREENED.	
5. SOLID MASONRY WALLS AND GATES EQUAL TO, OR GREATER THAN, THE HIGHEST POINT ON THE MECHANICAL EQUIPMENT SHALL SCREEN ALL GROUND MOUNTED MECHANICAL EQUIPMENT.	
SITE MASONRY NOTES:	
1. ALL SITE MASONRY SHALL BE NATURAL GRAY	
2. PROVIDE EXTRUDED MORTAR JOINT TYPE (PROVIDE MOCK-UP FOR ARCHITECT REVIEW / APPROVAL)	
3. SEAL MASONRY W/ SHERWIN WILLIAMS LOXON 40% SILANE WATER REPELLANT (CLEAR) OR APPROVED EQUAL	