


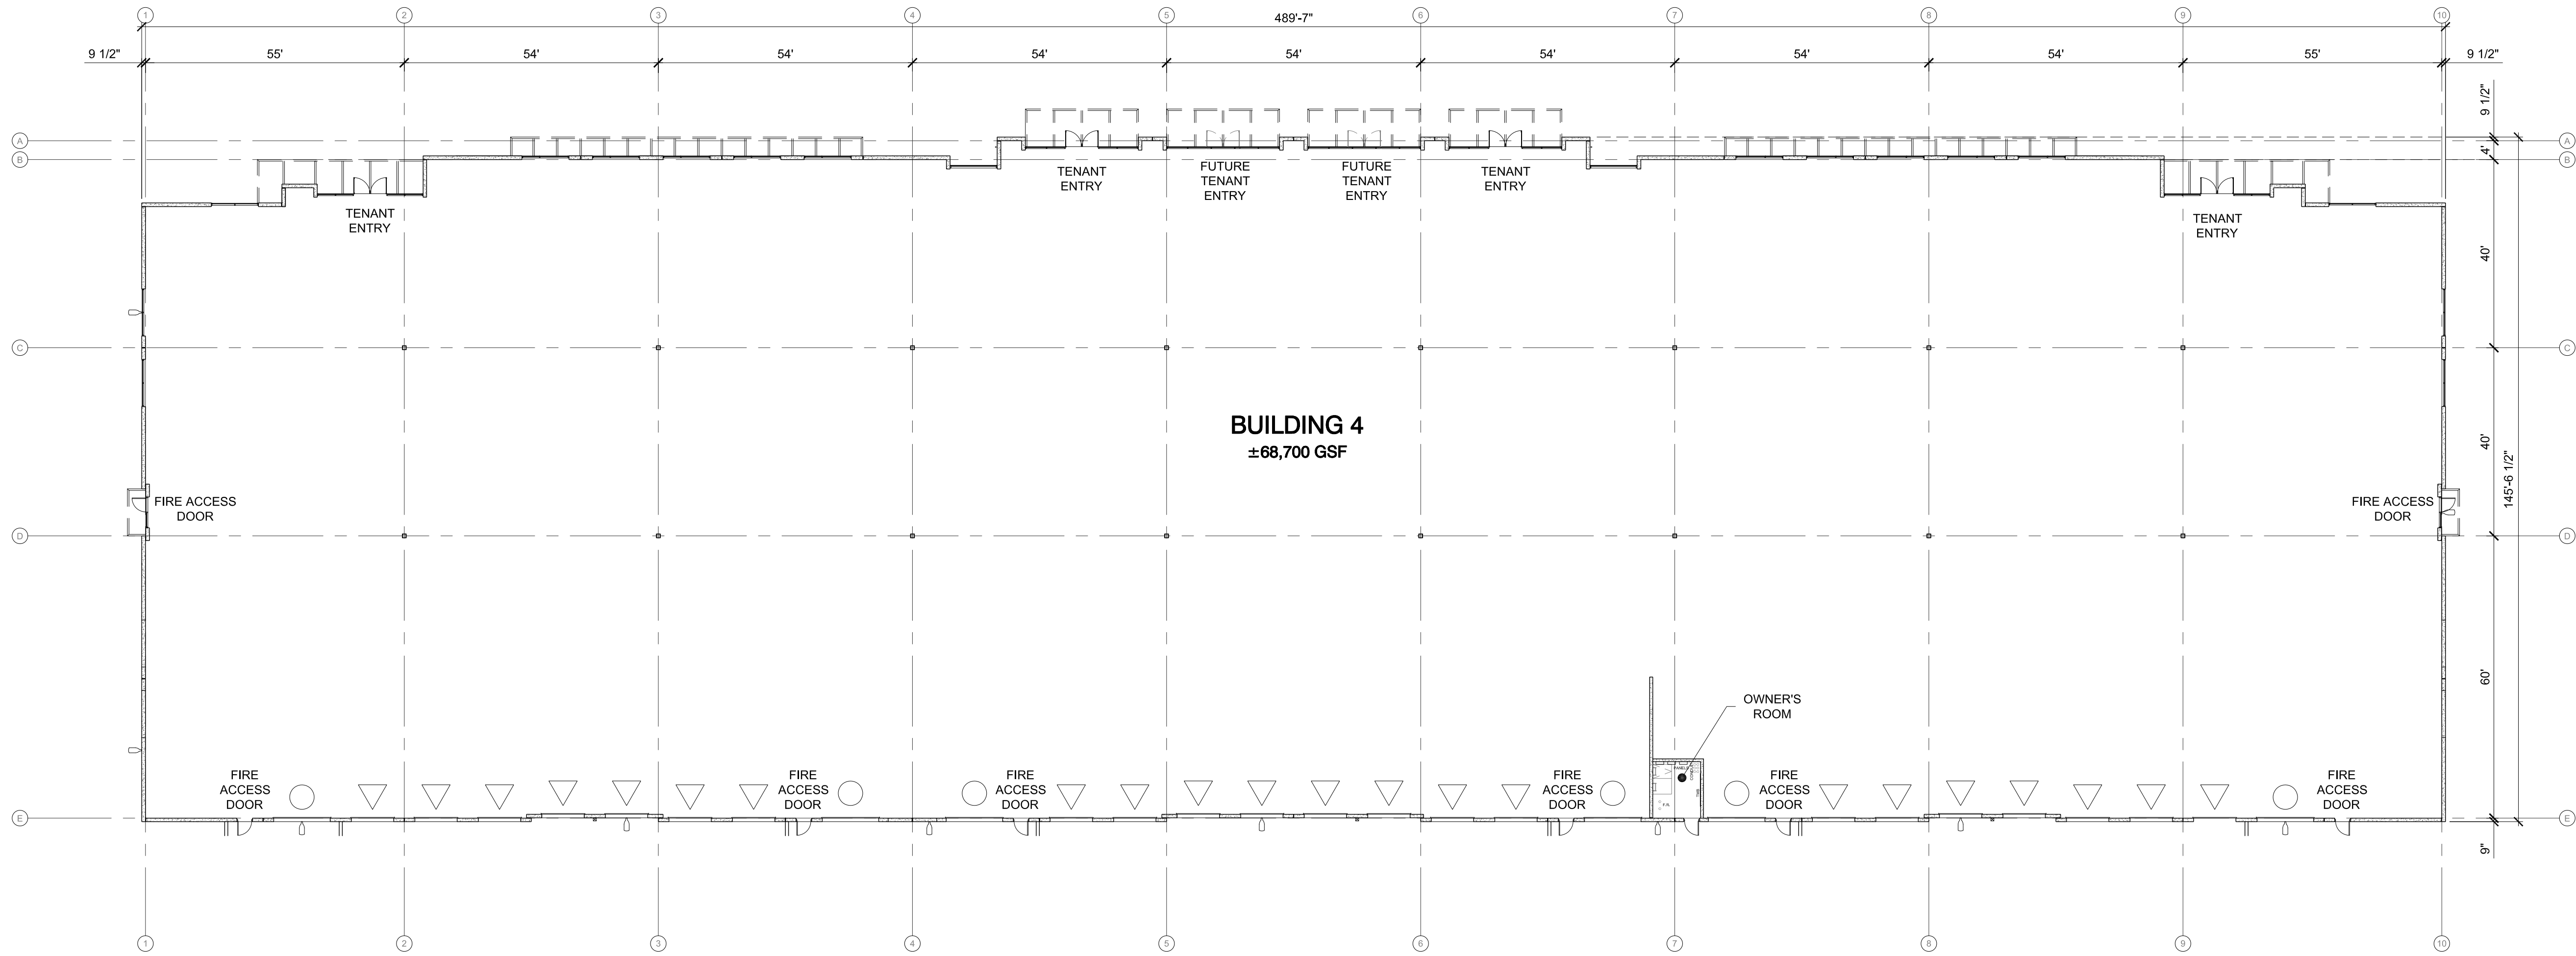


OVERHEAD DOOR LEGEND

- 9' WIDE x 10' HIGH DOCK-HIGH OVERHEAD DOOR W/ VISION PANEL PER ELEVATIONS
- 12' WIDE x 14' HIGH GRADE OVERHEAD DOOR W/ VISION PANEL PER ELEVATIONS

1 BUILDING 4 FLOOR PLAN
SCALE 1" = 20'-0"





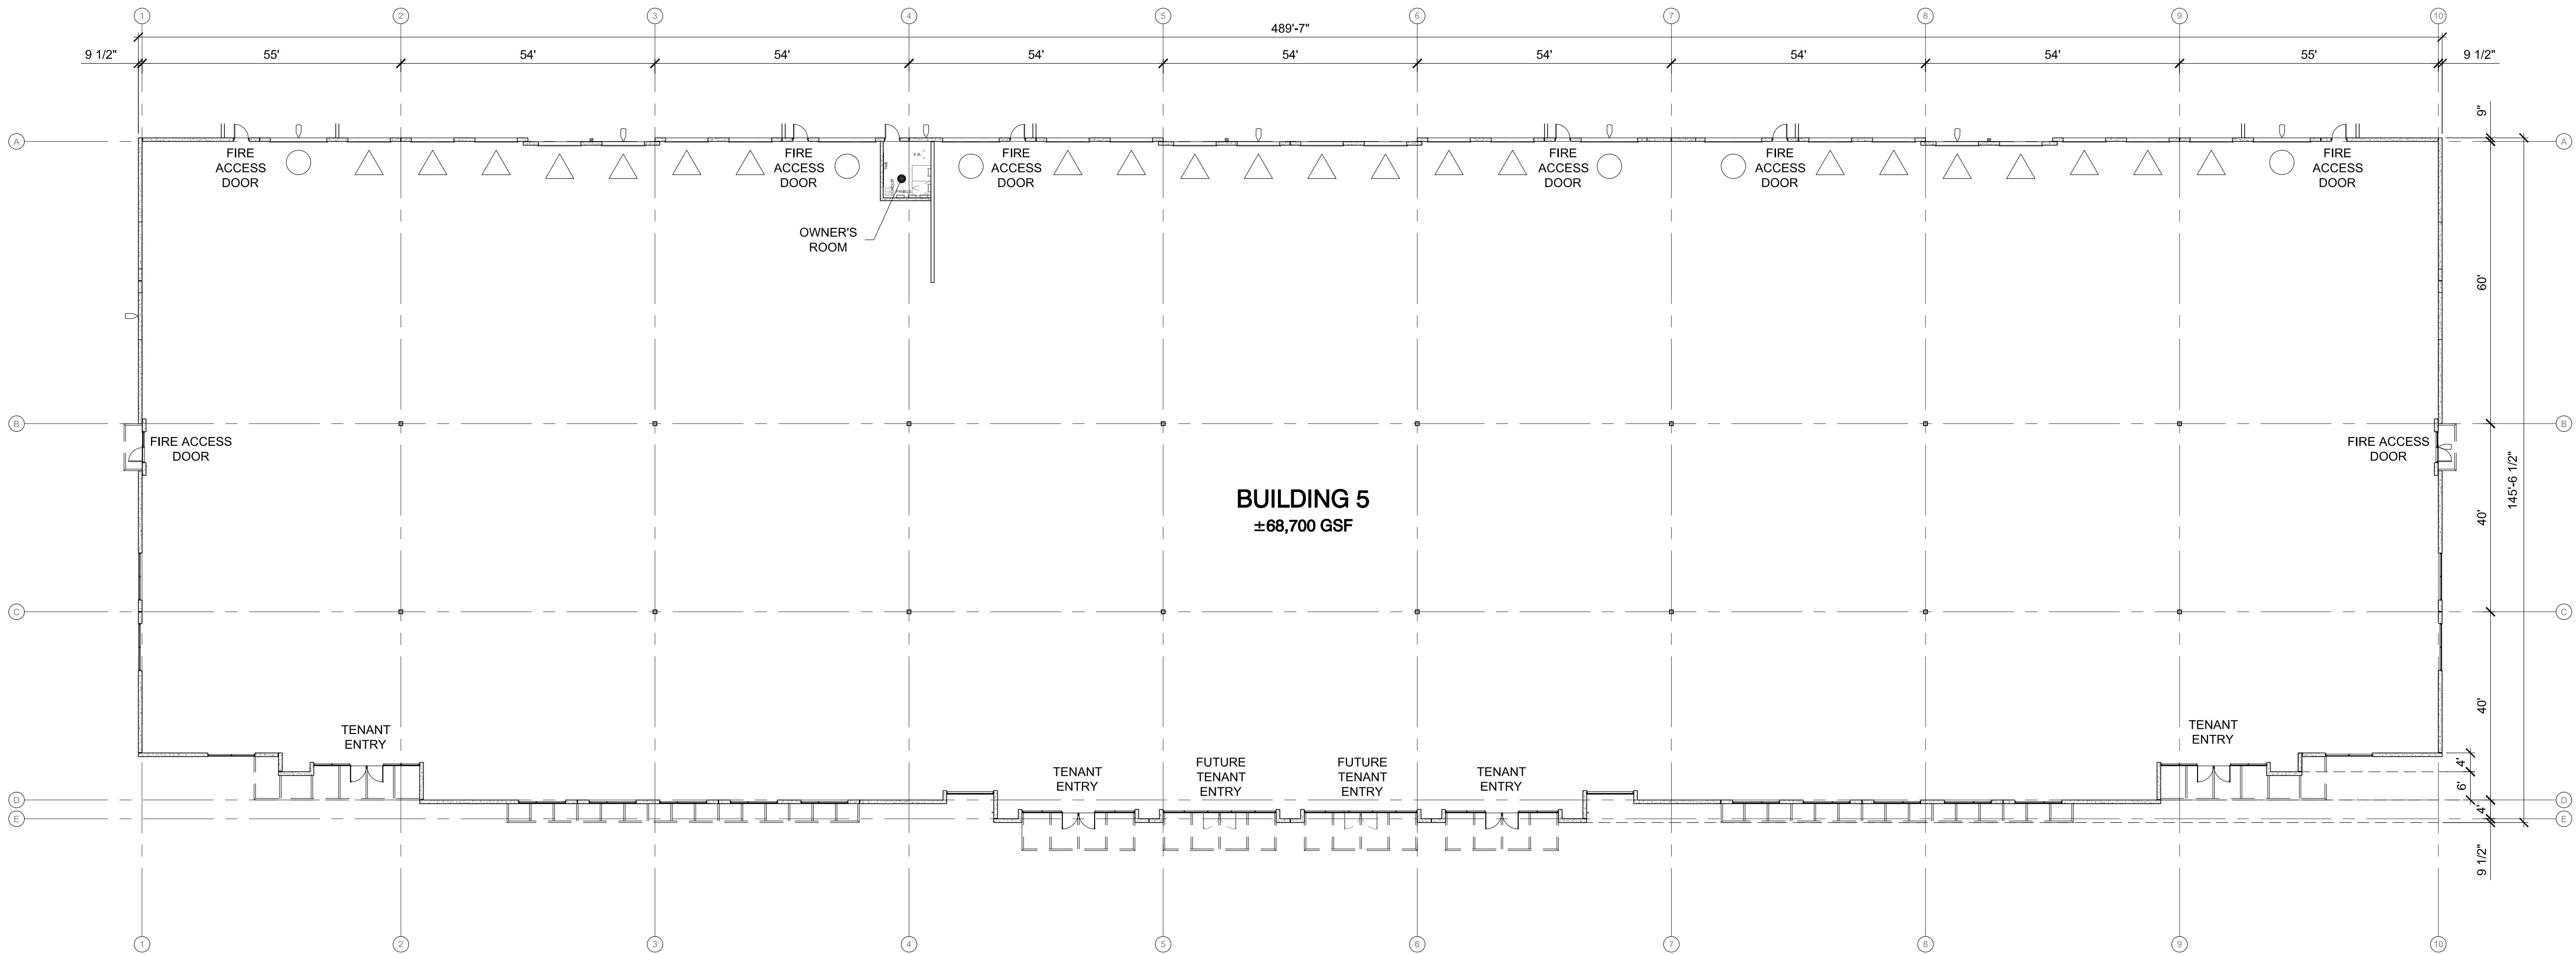


OVERHEAD DOOR LEGEND

- 9' WIDE x 10' HIGH DOCK-HIGH OVERHEAD DOOR W/ VISION PANEL PER ELEVATIONS
- 12' WIDE x 14' HIGH GRADE OVERHEAD DOOR W/ VISION PANEL PER ELEVATIONS

1 BUILDING 5 FLOOR PLAN
SCALE 1" = 20'-0"

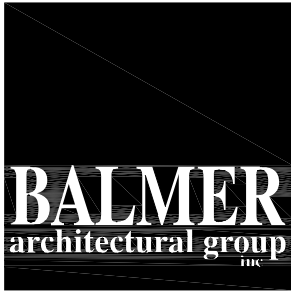

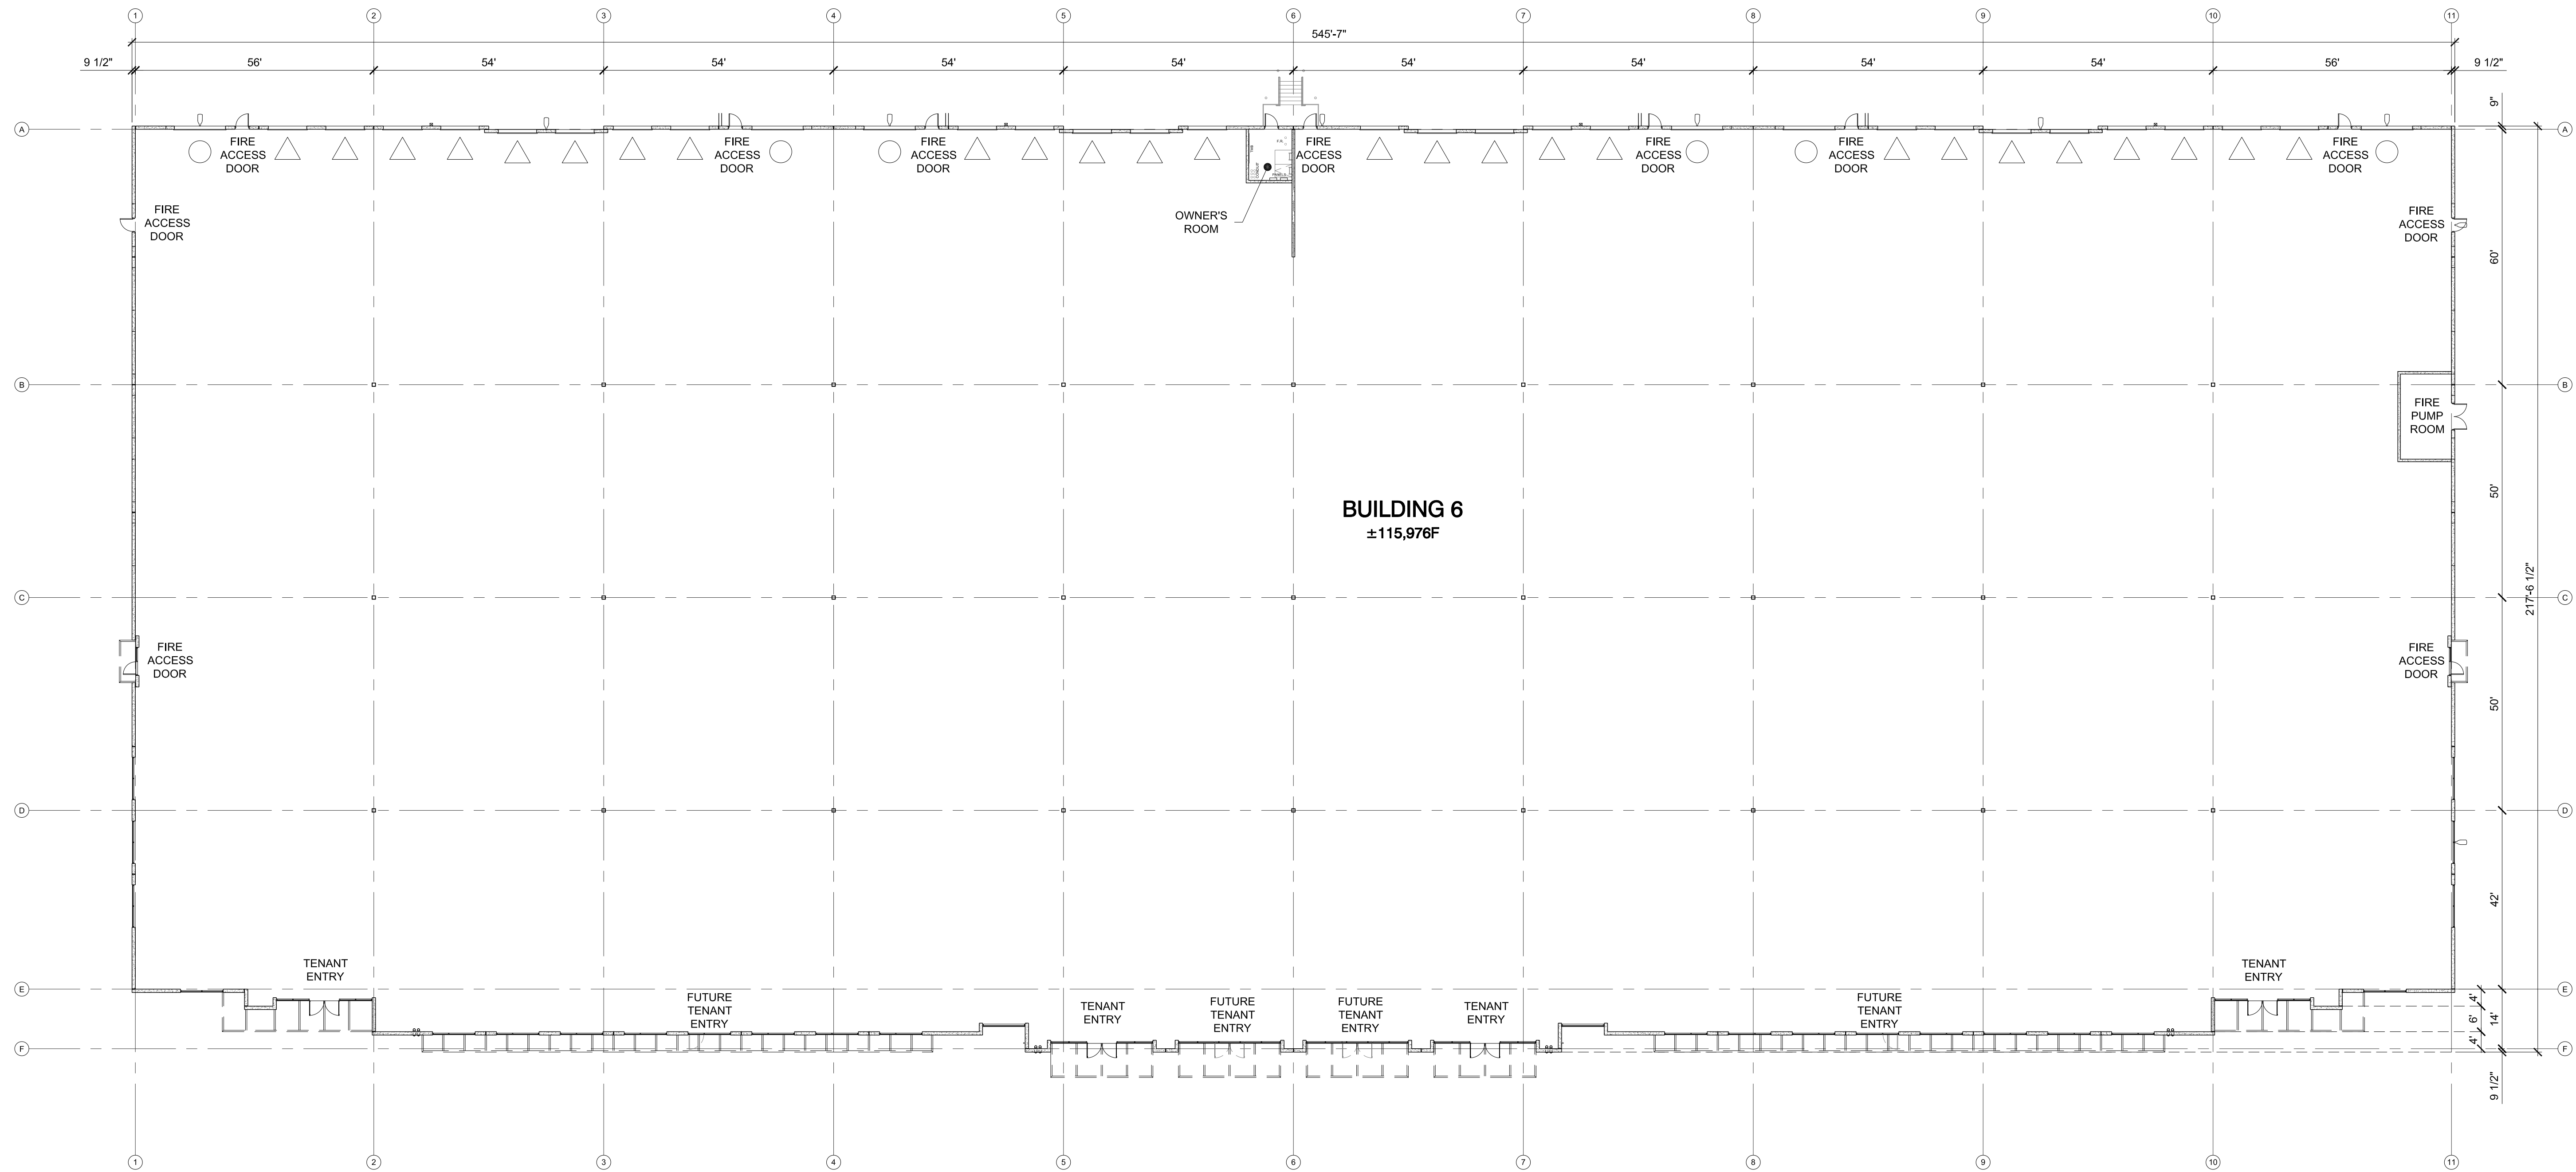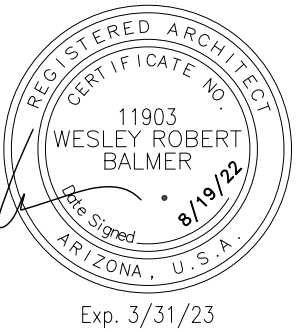

OVERHEAD DOOR LEGEND

- △ 9' WIDE x 10' HIGH DOCK-HIGH OVERHEAD DOOR W/ VISION PANEL PER ELEVATIONS
- 12' WIDE x 14' HIGH GRADE OVERHEAD DOOR W/ VISION PANEL PER ELEVATIONS


1 BUILDING 6 FLOOR PLAN
SCALE 1" = 20'-0"




MESA GRANDVIEW - BUILDINGS 4-5-6
MESA, AZ
BUILDING 6 FLOOR PLAN

A-104
39009.012
19AUG22



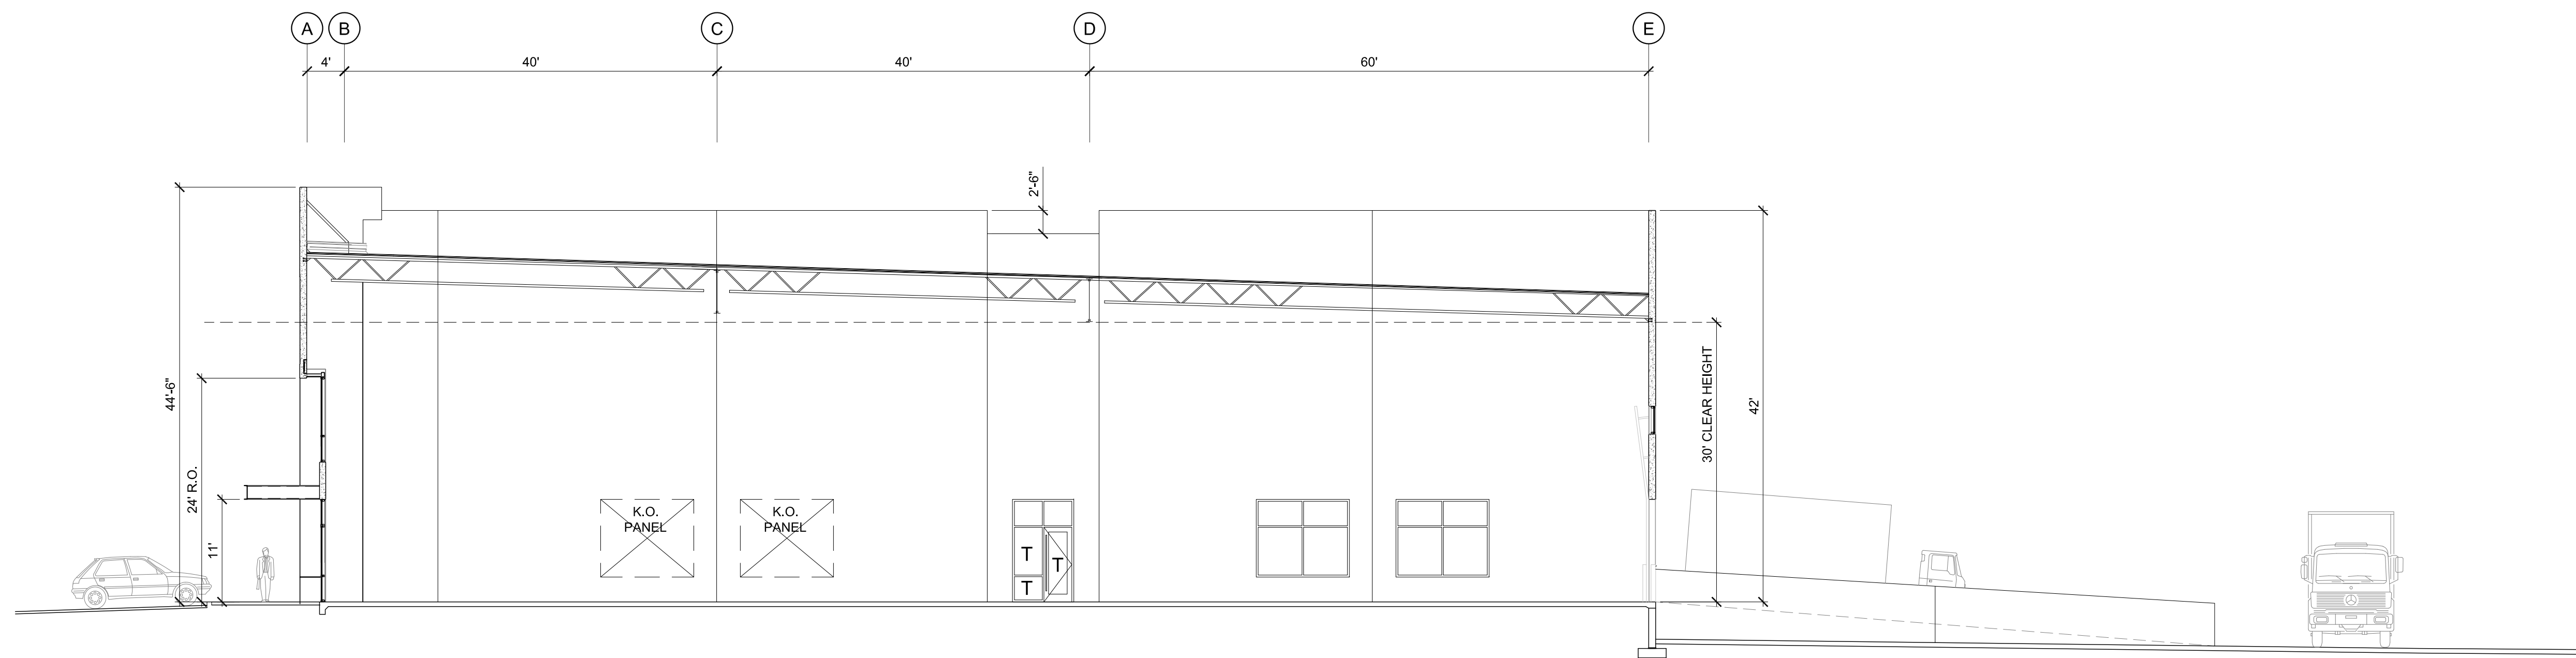

2 BLDG. 4 SECTION (B5 OPPOSITE)
SCALE 3/32" = 1'-0"

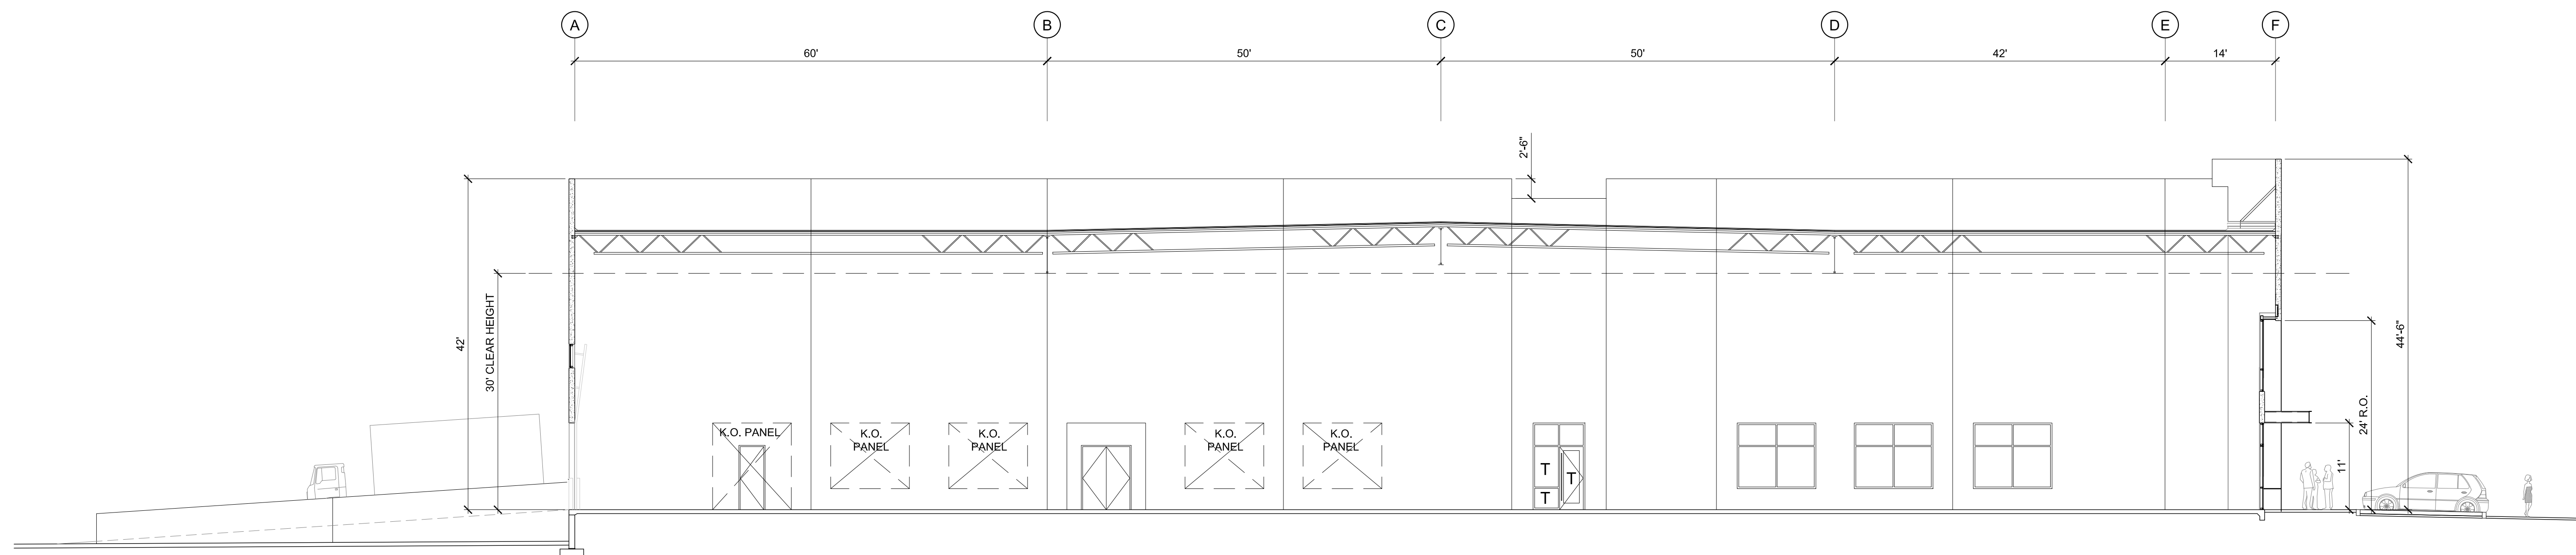

1 BLDG. 6 SECTION
SCALE 3/32" = 1'-0"