



7330 EAST EARLL DRIVE #A
SCOTTSDALE, ARIZONA 85251
PHONE: 480-990-2120
FAX: 480-990-2130

ARCHITECTURE
PLANNING INTERIORS

OWNERSHIP OF DOCUMENTS
THESE DRAWINGS AND SPECIFICATIONS ARE INSTRUMENTS
OF SERVICE AND SHALL REMAIN THE PROPERTY OF
ALMOND ADG, WHETHER THE PROJECT FOR WHICH
THEY WERE PREPARED IS COMPLETED OR NOT. THESE
DOCUMENTS ARE NOT TO BE REPRODUCED, ASSIGNED OR
TRANSFERRED IN ANY MANNER WITHOUT THE WRITTEN
CONSENT OF ALMOND ADG. ANY REPRODUCTION OR
ASSIGNMENT WITHOUT THE WRITTEN CONSENT OF
ALMOND ADG IS A DIRECT VIOLATION OF
STATE AND FEDERAL COPYRIGHT INFRINGEMENT LAWS.
ALL RIGHTS RESERVED.
NO LIABILITY IS ASSUMED FOR ANY DEVIATIONS
FROM THESE DOCUMENTS.

PROJECT DATA

OWNER: BRAD AND JAMIE BIGELOW
4838 E. BASELINE RD. #128
MESA, ARIZONA 85206

USE: OFFICE/WAREHOUSE

ADDRESS: 4114 E. VALLEY AUTO DRIVE
MESA, ARIZONA 85206

APN NO.: 140-67-009E

LEGAL DESCRIPTION: LOT 2 EAST VALLEY AUTO MALL

ZONING: LI

LOT AREA: 108,735 S.F. (2.50 ACRES)

BLDG. AREA: OFFICE: 7,120 S.F.
WAREHOUSE: 23,986 S.F.
SUB-TOTAL: 31,106 S.F.

COVERED ENTRIES: 409 S.F.

TOTAL UNDER ROOF: 35,515 S.F.

LOT COVERAGE: 35,515 S.F. / 108,735 S.F. = 29%

ALLOWABLE AREA: 36,000 SQ. FT. (TABLE 506.2)

CONSTRUCTION TYPE: VB (A.F.E.S.)

OCCUPANCY: B, OFFICE
S-2, LOW HAZARD STORAGE

FIRE PROTECTION: SPRINKLERS (AFES): YES
FIRE ALARMS: NO
EMERGENCY LIGHTS: YES

PARKING REQUIRED: OFFICE
1 SPACE PER 375 SQ. FT.
7,120 SQ. FT. / 375 = 19
WAREHOUSE:
1 SPACE PER 900 SQ. FT.
23,986 SQ. FT. / 900 = 27
TOTAL: = 46

PARKING PROVIDED: 56 (INCLUDING 2 HANDICAP SPACES) ON-SITE

ALLOWABLE HEIGHT: 40'

BUILDING HEIGHT: 36' TOP OF PARAPET

LANDSCAPING PROVIDED: FRONT (EASAT) 3,880 S.F.
REAR (WEST) 5,800 S.F.
SIDE (NORTH) 1,425 S.F.
SIDE (SOUTH) 1,425 S.F.
INTERIOR: 5,268 S.F.
TOTAL: 17,798 S.F.


LANDSCAPE COVERAGE: 17,798 S.F. / 108,735 S.F. = 16.4%

COMMON OPEN SPACE: 31,106 X .01 = 301 S.F.

KEY NOTES

- EXISTING SIDEWALK, CURB AND GUTTER.
- NEW DRIVEWAY ENTRANCE PER C.O.M. STANDARDS.
- PARKING SCREEN WALL, 3'-0" ABOVE ADJACENT PARKING.
MASONRY WALL, PAINT TO MATCH BUILDING.
- SIDEWALK TO PUBLIC WAY.
- RECESSED TRUCK DOCK.
- EXISTING WROUGHT IRON FENCE ON SOUTH PROPERTY LINE.
- EXISTING 6'-0" HIGH MASONRY WALL ON NORTH PROPERTY LINE. PAINT.
- 7'-0" HIGH MASONRY WALL, PAINT TO MATCH BUILDING.
- MANUAL ROLLING GATE, 7'-0" HIGH BY 20'-0" WIDE, PAINT TO MATCH BUILDING.
- AUTOMATIC ROLLING GATE, 7'-0" HIGH BY 20'-0" WIDE. PAINT TO MATCH BUILDING.
- TRASH ENCLOSURE PER C.O.M. STANDARDS.
- BICYCLE RACK FOR 4.
- EXISTING FIRE HYDRANT.
- 20'-0" WIDE LANDSCAPE BUFFER ALONG WEST PROPERTY LINE.
- CONCRETE 'NO PARKING' SLAB, INTEGRAL COLOR EXPOSED AGGREGATE.

LOCATION MAP

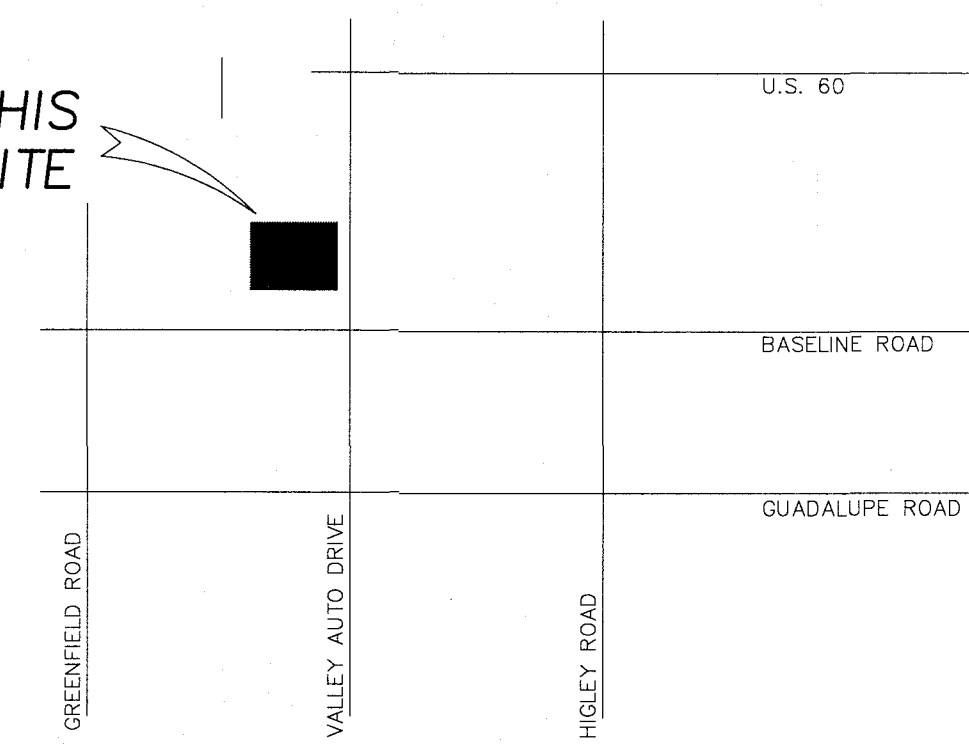


job no: 22124
date: 6-30-22
revisions:

sheet A1.1

APN# 140-67-009F
COX COMMUNICATIONS ARIZONA LLC
INSTR # 2013-0183969, MCR

APN# 140-63-004
UNITED STATES OF AMERICA
INSTR # NOT OF RECORD

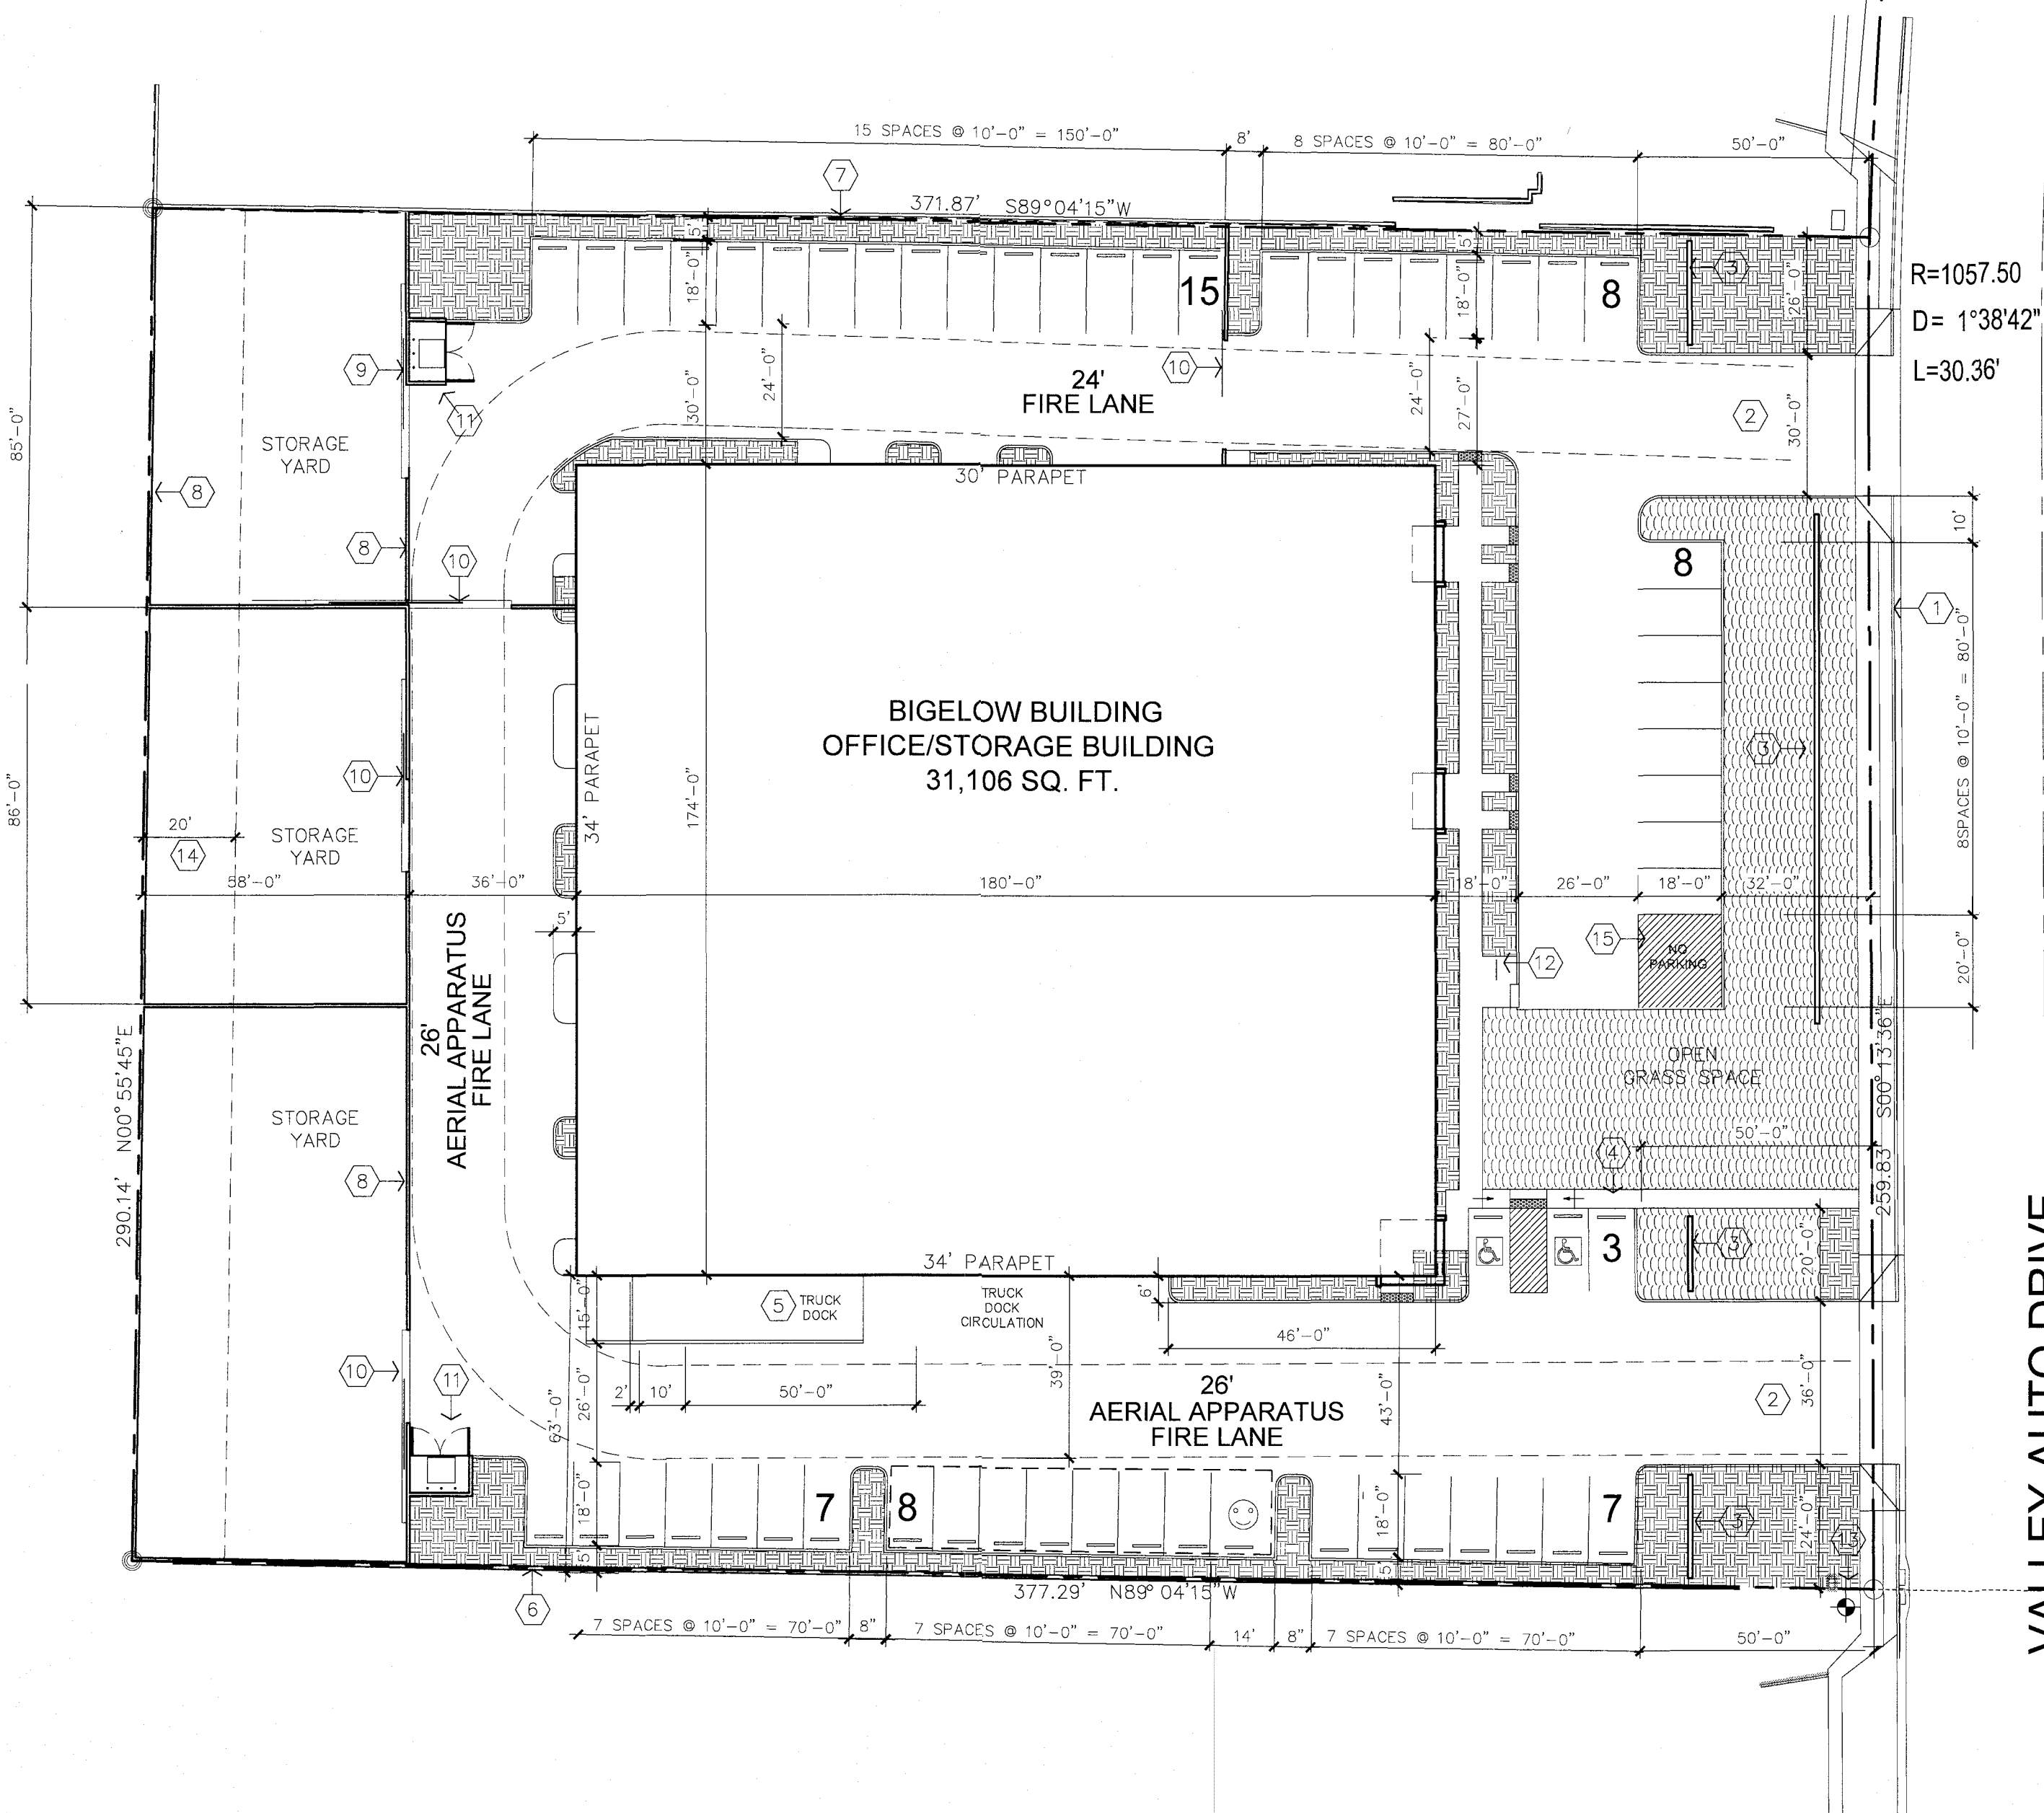

APN# 140-67-083
BASELINE CENTER LLC
INSTR # 2005-0309567, MCR



SITE PLAN

SCALE: 1" = 30'-0"

DO NOT SCALE DRAWINGS

SITE PLAN