


THIS DRAWING IS PROVIDED AS AN INSTRUMENT OF SERVICE BY ARIZONA PINNACLE ENGINEERING, LLC AND IS INTENDED FOR USE ON THE PROJECT ONLY. THIS DRAWING REMAINS THE PROPERTY OF ARIZONA PINNACLE ENGINEERING, LLC AND SHALL BE RETURNED TO THEM UPON COMPLETION OF THE PROJECT. ANY REUSE, REPRODUCTION, OR MODIFICATION OF THIS DRAWING WITHOUT THE WRITTEN CONSENT OF ARIZONA PINNACLE ENGINEERING, LLC IS STRICTLY PROHIBITED. COPYRIGHT 2022, ARIZONA PINNACLE ENGINEERING, LLC.

60 FT
30
15
0

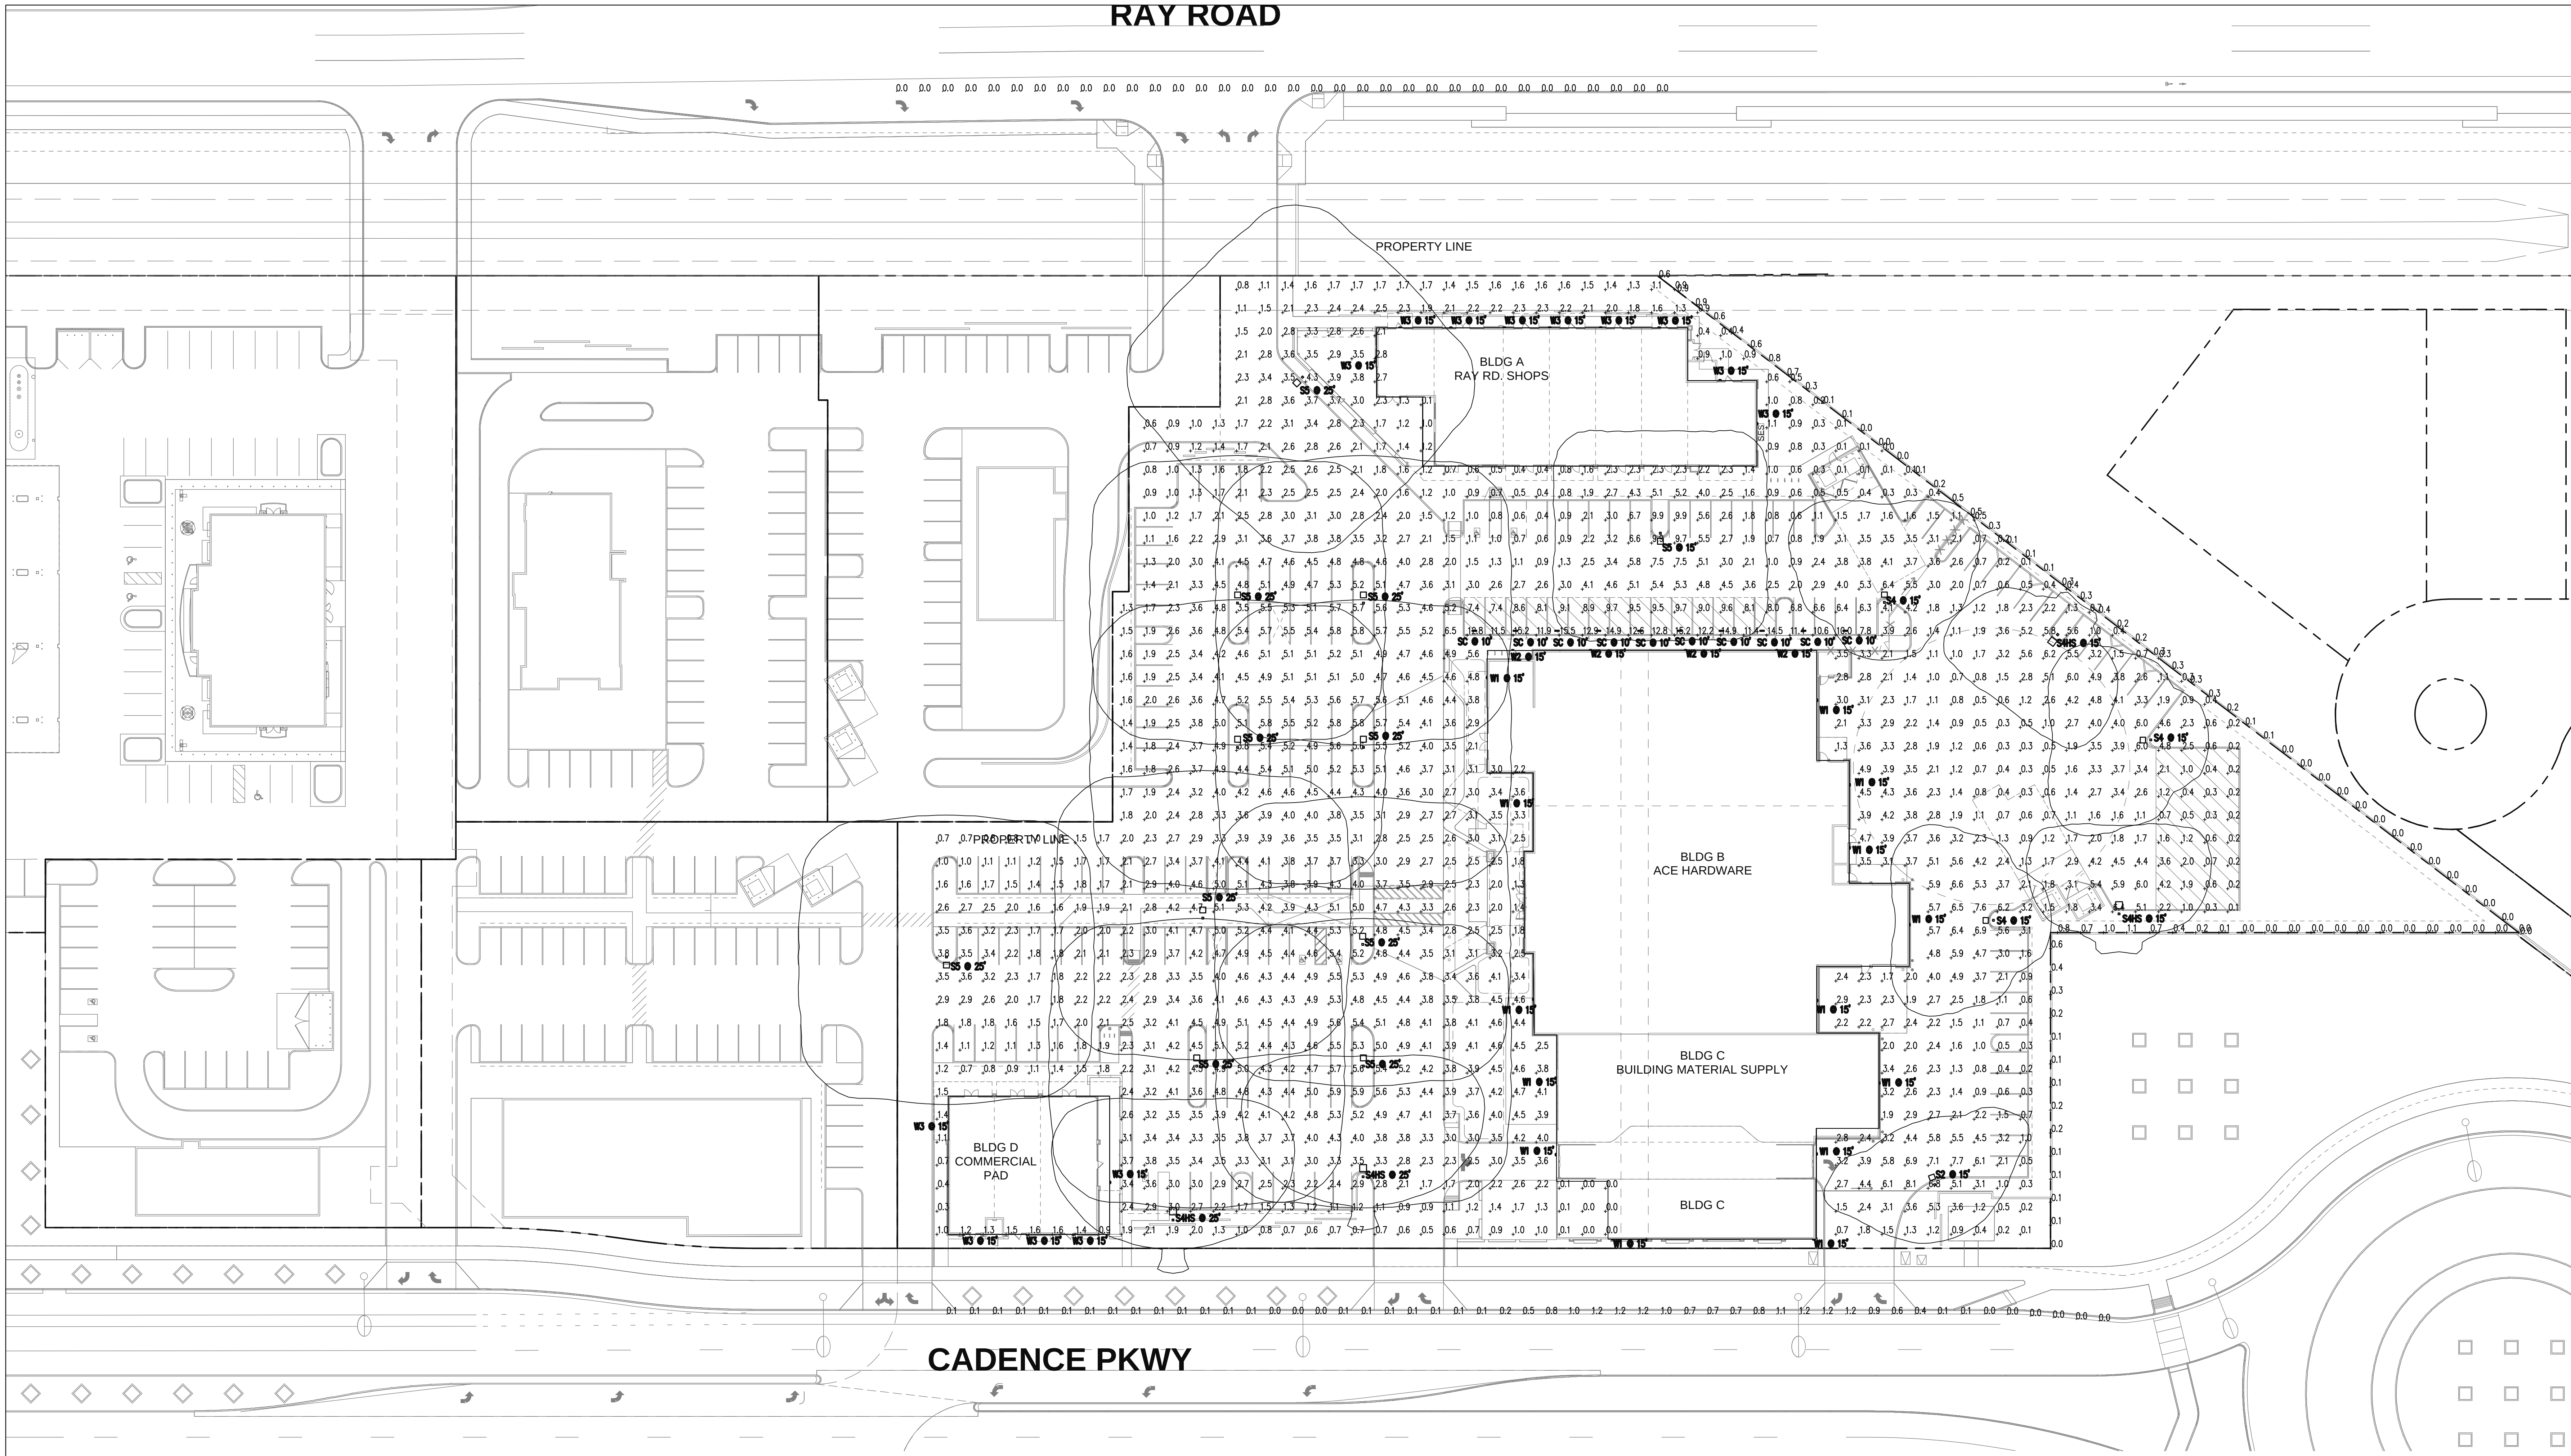

SITE PHOTOMETRIC PLAN
SCALE: 1" = 30'-0"

Schedule						
Symbol	Label	Manufacturer	Catalog Number	Description	Light Loss Factor	Wattage
	S2	LSI INDUSTRIES, INC	SUM-LED-12L-SL-2-40-70CRI	POLE MOUNTED LIGHT AT +25FT A.F.G. FULL CUT OFF OPTICS	0.9	93.1
	S4	LSI INDUSTRIES, INC	SUM-LED-12L-SL-FT-40-70CRI	POLE MOUNTED LIGHT AT +15FT A.F.G. FULL CUT OFF OPTICS	0.9	93.1
	S4HS	LSI INDUSTRIES, INC.	SUM-LED-12L-SL-FT-40-70CRI-HI	POLE MOUNTED LIGHT AT +15FT A.F.G. FULL CUTOFF OPTICS HOUSE SIDE SHIELD	0.9	85
	S5	LSI INDUSTRIES, INC.	SUM-LED-24L-SL-SW-40-70CRI	POLE MOUNTED LIGHT AT +25FT A.F.G. FULL CUT OFF OPTICS	0.9	176
	W1	Lithonia Lighting	DSXW1 LED 20C 1000 40K 1FTM MVOLT (FINISH)	WALL MOUNTED LIGHT AT +15FT A.F.G. FULL CUT OFF OPTICS	0.9	73.2
	W2	Lithonia Lighting	DSXW1 LED 20C 1000 40K 12S MVOLT	WALL MOUNTED LIGHT AT +15FT A.F.G. FULL CUT OFF OPTICS	0.9	73.2
	W3	Lithonia Lighting	DSXW1 LED 10C 350 40K 12S MVOLT	WALL MOUNTED LIGHT AT +15FT A.F.G. FULL CUT OFF OPTICS	0.9	13.3
	SC	Lithonia Lighting	DMW2 2000LM MD ACZ MVOLT 40K 80CRI	AREA LIGHT UNDER PARKING CANOPY AT +10 A.F.G.	0.9	18.78

Statistics					
Description	Symbol	Avg	Max	Min	Max/Min
Edge at Ray Road	+	0.0 fc	0.0 fc	0.0 fc	N/A
Edge of Cadence Road	+	0.4 fc	1.2 fc	0.0 fc	N/A
Front of ACE Parking	X	3.8 fc	6.5 fc	0.7 fc	9.3:1
Front of Shops Cadence Rd Parking	X	1.9 fc	3.8 fc	0.7 fc	5.4:1
Front of Shops Ray Rd Parking	X	4.5 fc	15.5 fc	0.1 fc	155.0:1
Overall Parcel	+	3.0 fc	15.5 fc	0.0 fc	N/A
Prop Line at Adj Landscape	+	0.2 fc	1.1 fc	0.0 fc	N/A
Prop Line at Residential	+	0.2 fc	0.9 fc	0.0 fc	N/A
Rear of ACE	X	2.6 fc	8.1 fc	0.1 fc	81.0:1
Trash Enclosure #1	X	3.2 fc	7.6 fc	0.9 fc	8.4:1
Trash Enclosure #2	X	1.9 fc	4.1 fc	0.1 fc	41.0:1
Shops A	+	1.3 fc	8.1 fc	0.0 fc	N/A



ARIZONA PINNACLE ENGINEERING
2222 W. Pinnacle Peak Road, Suite 290
(602) 594-9049 Project: 22157

ELLSWORTH
ACE
Hardware
AT
CADENCE CENTER



carhuff+cueva
architects, llc
3149 e prince rd #151
tucson, arizona 85716
phone 520.577.4560
www.cca-az.com
© carhuff + cueva architects, llc 2015 all rights reserved

ACE HARDWARE + SHOPS

CADENCE CENTER PHASE 2

RAY ROAD & ELLSWORTH ROAD

SCHEMATIC SITE PLAN

REVISION	DATE	DESCRIPTION	BY

PROJECT NO. **22-1000**

DATE **04.28.2022**

SCALE **As indicated** DRAWN BY **TL**

DRAWING TITLE **SITE PHOTOMETRIC PLAN**

DRAWING NUMBER **E001**

