

1 **ACE + GARDEN SCHEMATIC FLOOR PLAN**  
 A101 1/8" = 1'-0"



**carhuff+cueva**  
 architects, llc  
 2930 n swan rd #210  
 tucson, arizona 85712  
 phone 520.577.4560  
 www.cca-az.com  
 © 2022 carhuff + cueva architects, llc. all rights reserved.

**ACE HARDWARE + SHOPS**  
**CADENCE CENTER PHASE 2**  
**RAY ROAD & ELLSWORTH ROAD**

**SCHEMATIC DESIGN**

REVISION	DATE	DESCRIPTION	BY

PROJECT NO. **22-1000**


DATE **10.06.2022**

SCALE **1/8" = 1'-0"** DRAWN BY **AK**

DRAWING TITLE  
**ACE HARDWARE SCHEMATIC FLOOR PLAN**

DRAWING NUMBER  
**A101**

10/06/2022 5:45:15 AM

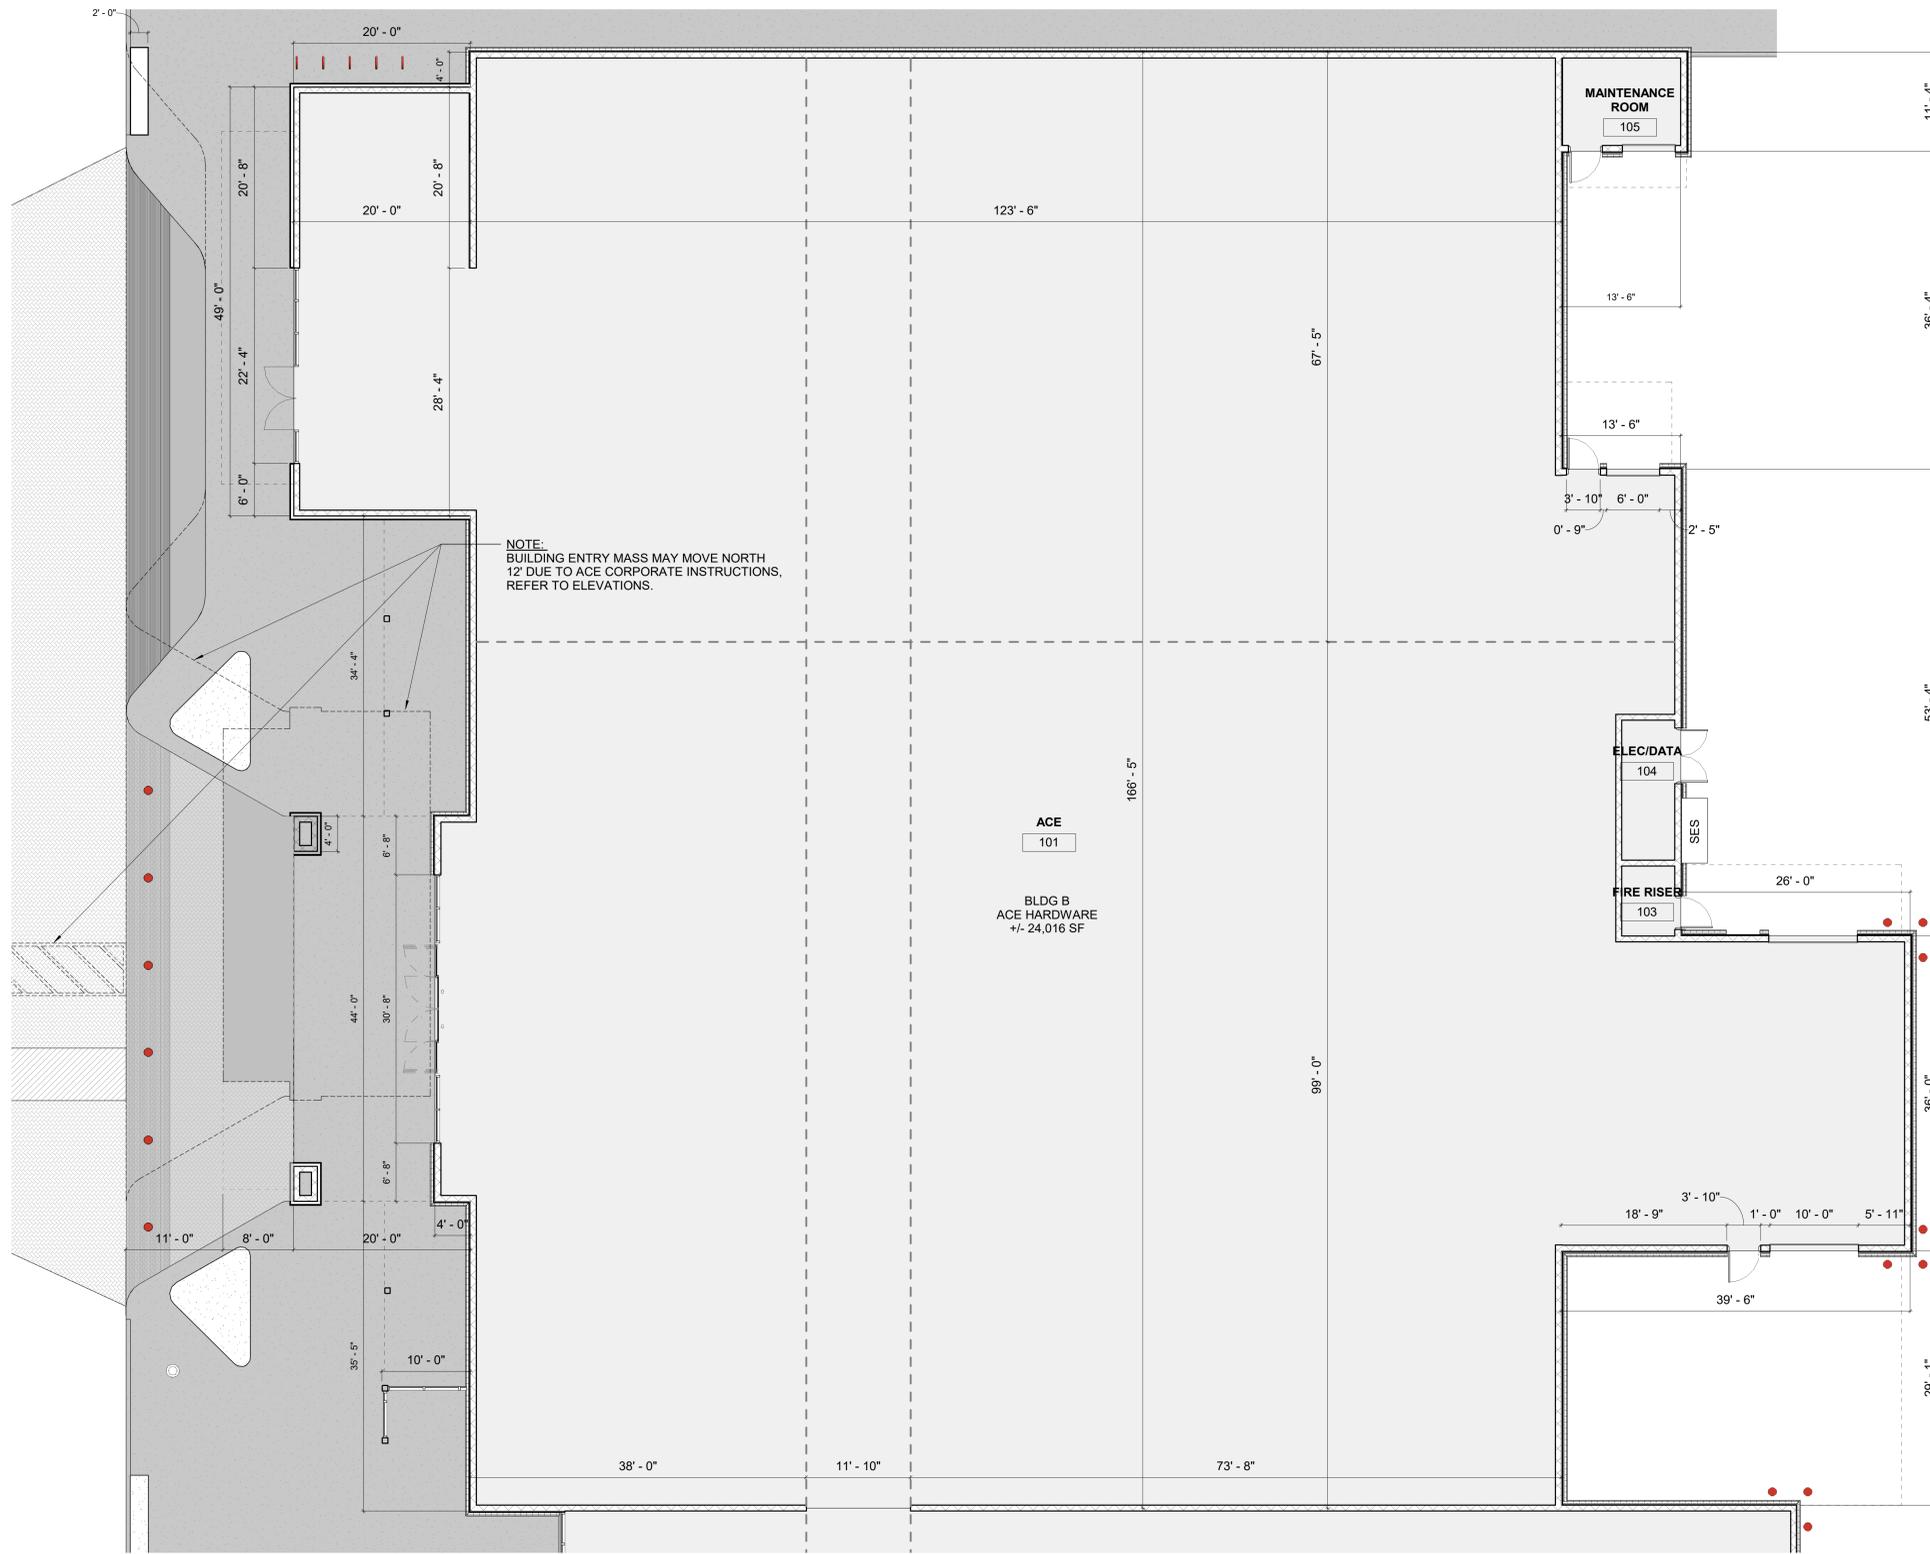

1 ACE + GARDEN SCHEMATIC FLOOR PLAN-CONT.  
 A102 1/8" = 1'-0"




**carhuff+cueva**  
 architects, llc  
 2930 n swan rd #210  
 tucson, arizona 85712  
 phone 520.577.4560  
 www.cca-az.com  
 © 2022 carhuff + cueva architects, llc. all rights reserved.

ACE HARDWARE + SHOPS  
 CADENCE CENTER PHASE 2  
 RAY ROAD & ELLSWORTH ROAD  
 SCHEMATIC DESIGN

REVISION	DATE	DESCRIPTION	BY

PROJECT NO.	22-1000
DATE	10.06.2022
SCALE	1/8" = 1'-0"
DRAWING TITLE	ACE HARDWARE SCHEMATIC FLOOR PLAN-CONT.
DRAWING NUMBER	A102



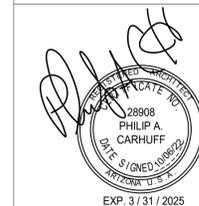

**carhuff+cueva**  
 architects, llc

2930 n swan rd #210  
 tucson, arizona 85712  
 phone 520.577.4560  
 www.cca-az.com  
 © carhuff + cueva architects, llc 2022 all rights reserved

ACE HARDWARE + SHOPS

CADENCE CENTER PHASE 2

RAY ROAD & ELLSWORTH ROAD

SCHEMATIC DESIGN

REVISION	DATE	DESCRIPTION	BY


PROJECT NO. **22-1000**

DATE **10.06.2022**

SCALE **1/8" = 1'-0"** DRAWN BY **AK**

DRAWING TITLE  
**CADENCE SHOPS SCHEMATIC FLOOR PLAN**

DRAWING NUMBER  
**A101**

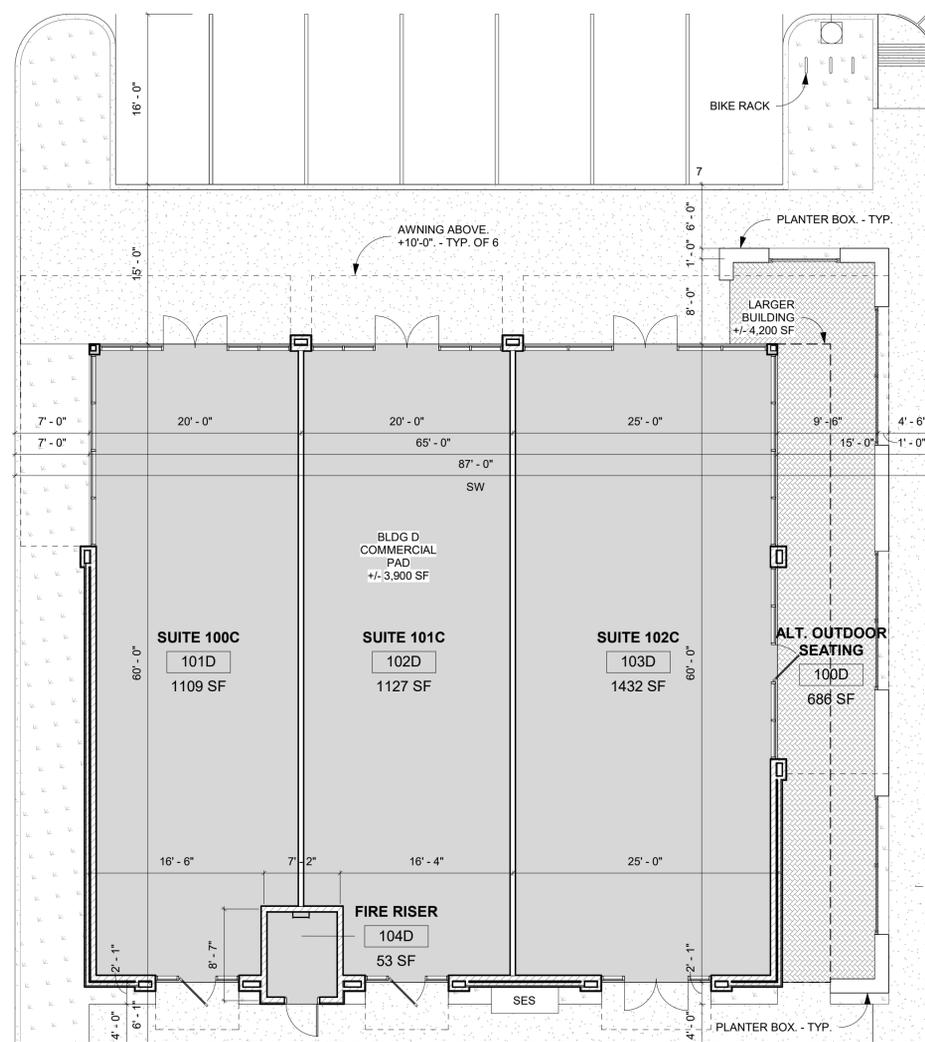



**carhuff+cueva**  
 architects, llc

2930 n swan rd #210  
 tucson, arizona 85712  
 phone 520.577.4560  
 www.cca-az.com  
 © carhuff + cueva architects, llc 2022 all rights reserved

ACE HARDWARE + SHOPS

CADENCE CENTER PHASE 2

RAY ROAD & ELLSWORTH ROAD

SCHEMATIC DESIGN

REVISION	DATE	DESCRIPTION	BY


PROJECT NO. **22-1000**

DATE **10.06.2022**

SCALE **1/8" = 1'-0"** DRAWN BY **AK**

DRAWING TITLE  
**RAY SHOPS SCHEMATIC FLOOR PLAN**

DRAWING NUMBER  
**A101**

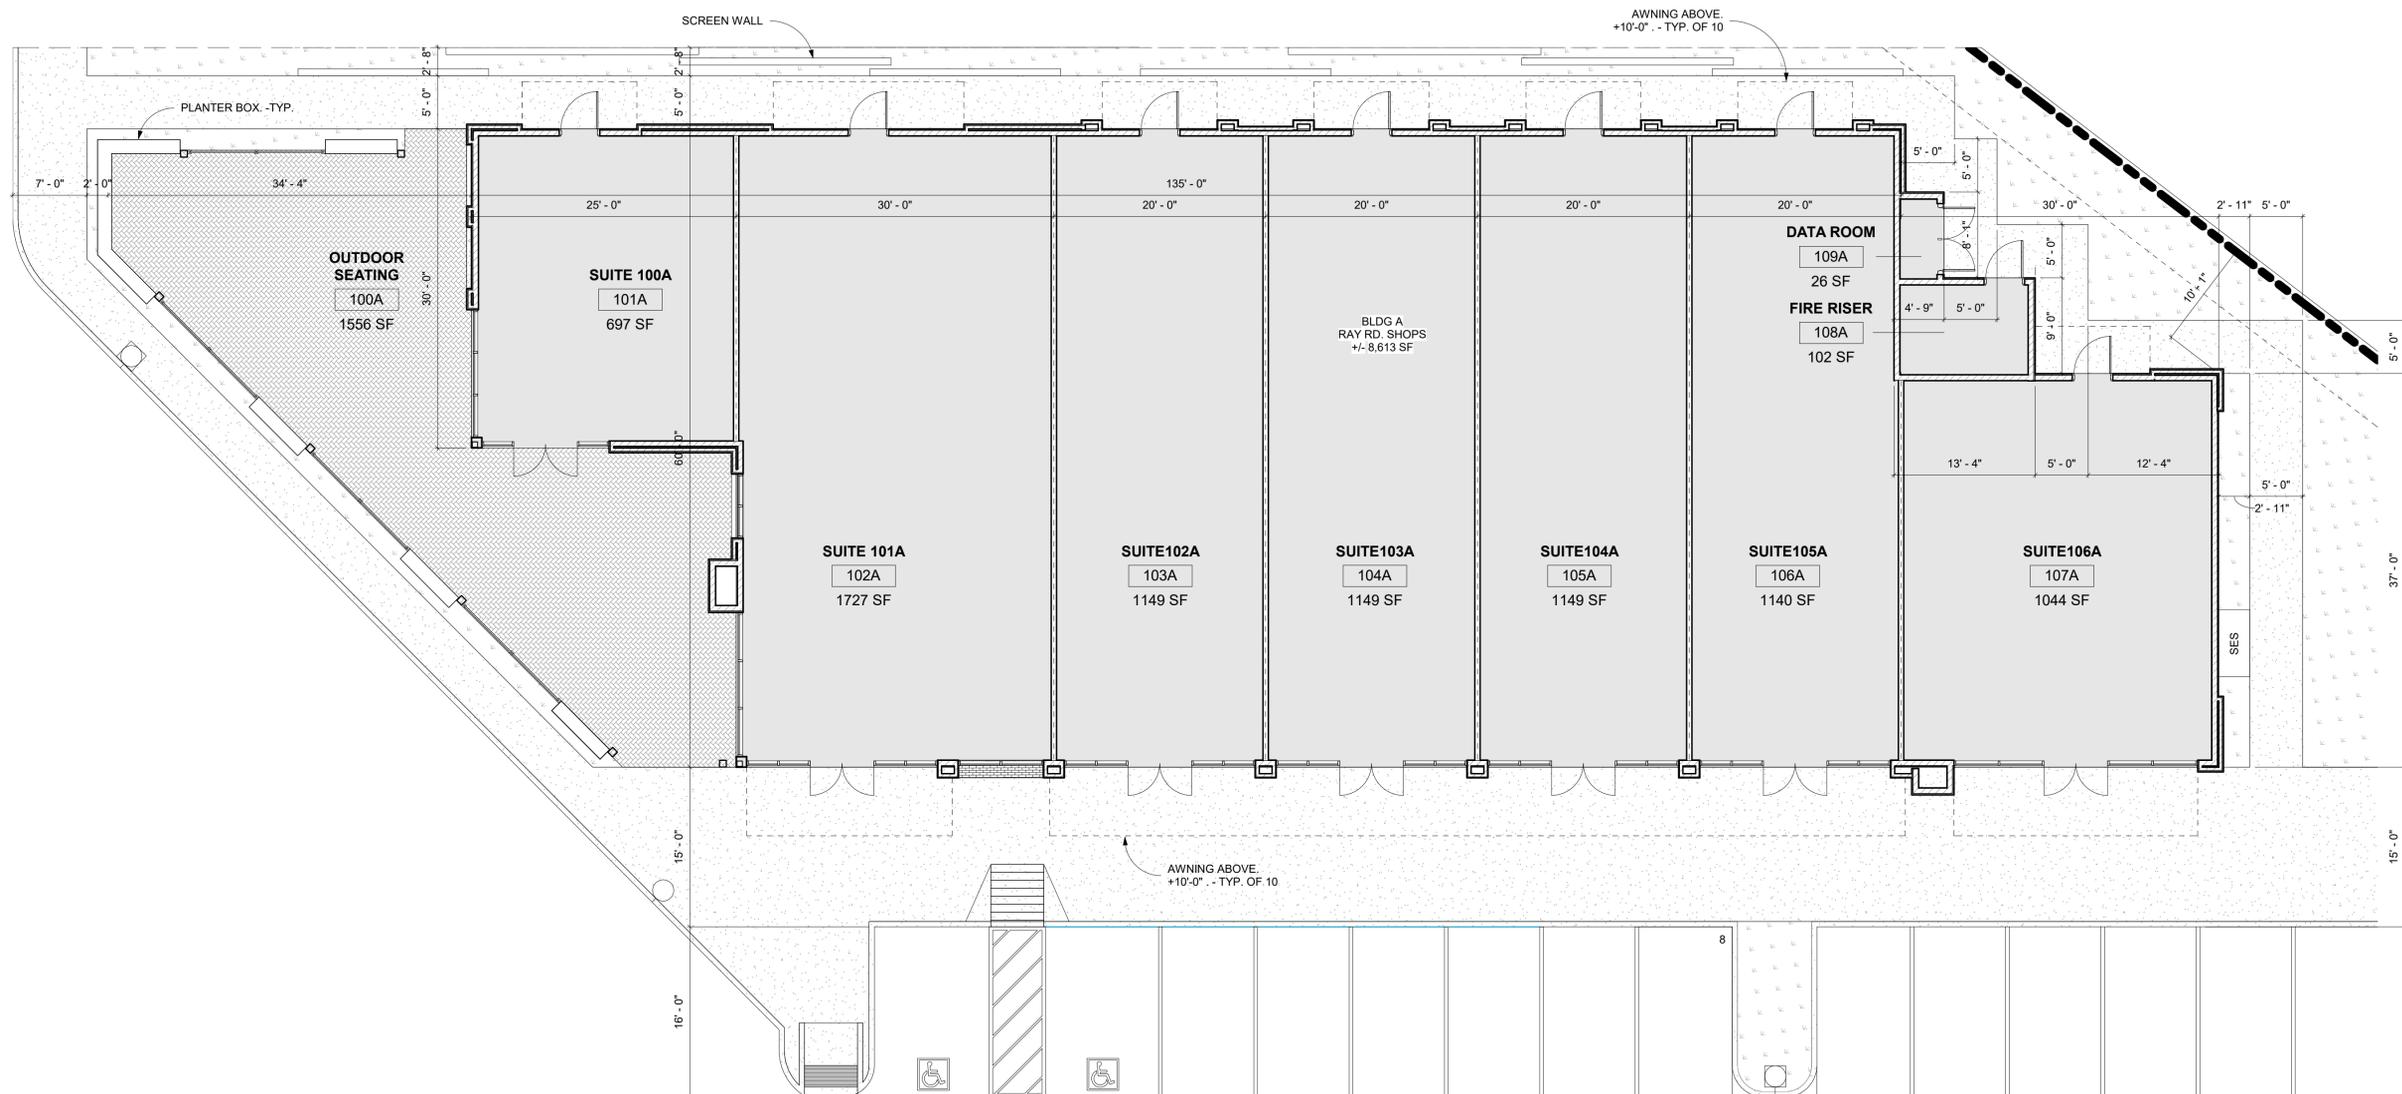

**1 RAY SHOPS - SHELL BLDG FLOOR PLAN**  
 A101 1/8" = 1'-0"

