


This drawing is the property of the Architect and no part of it shall be reproduced or transmitted in any form or by any means, electronic or mechanical, including photocopying, recording, or by any information storage and retrieval system, without the prior written permission of the Architect. The Contractor shall check and verify all dimensions and report any discrepancies to the Architect prior to construction. Do not scale this drawing. This drawing shall not be used for construction unless properly signed and sealed by the Architect.

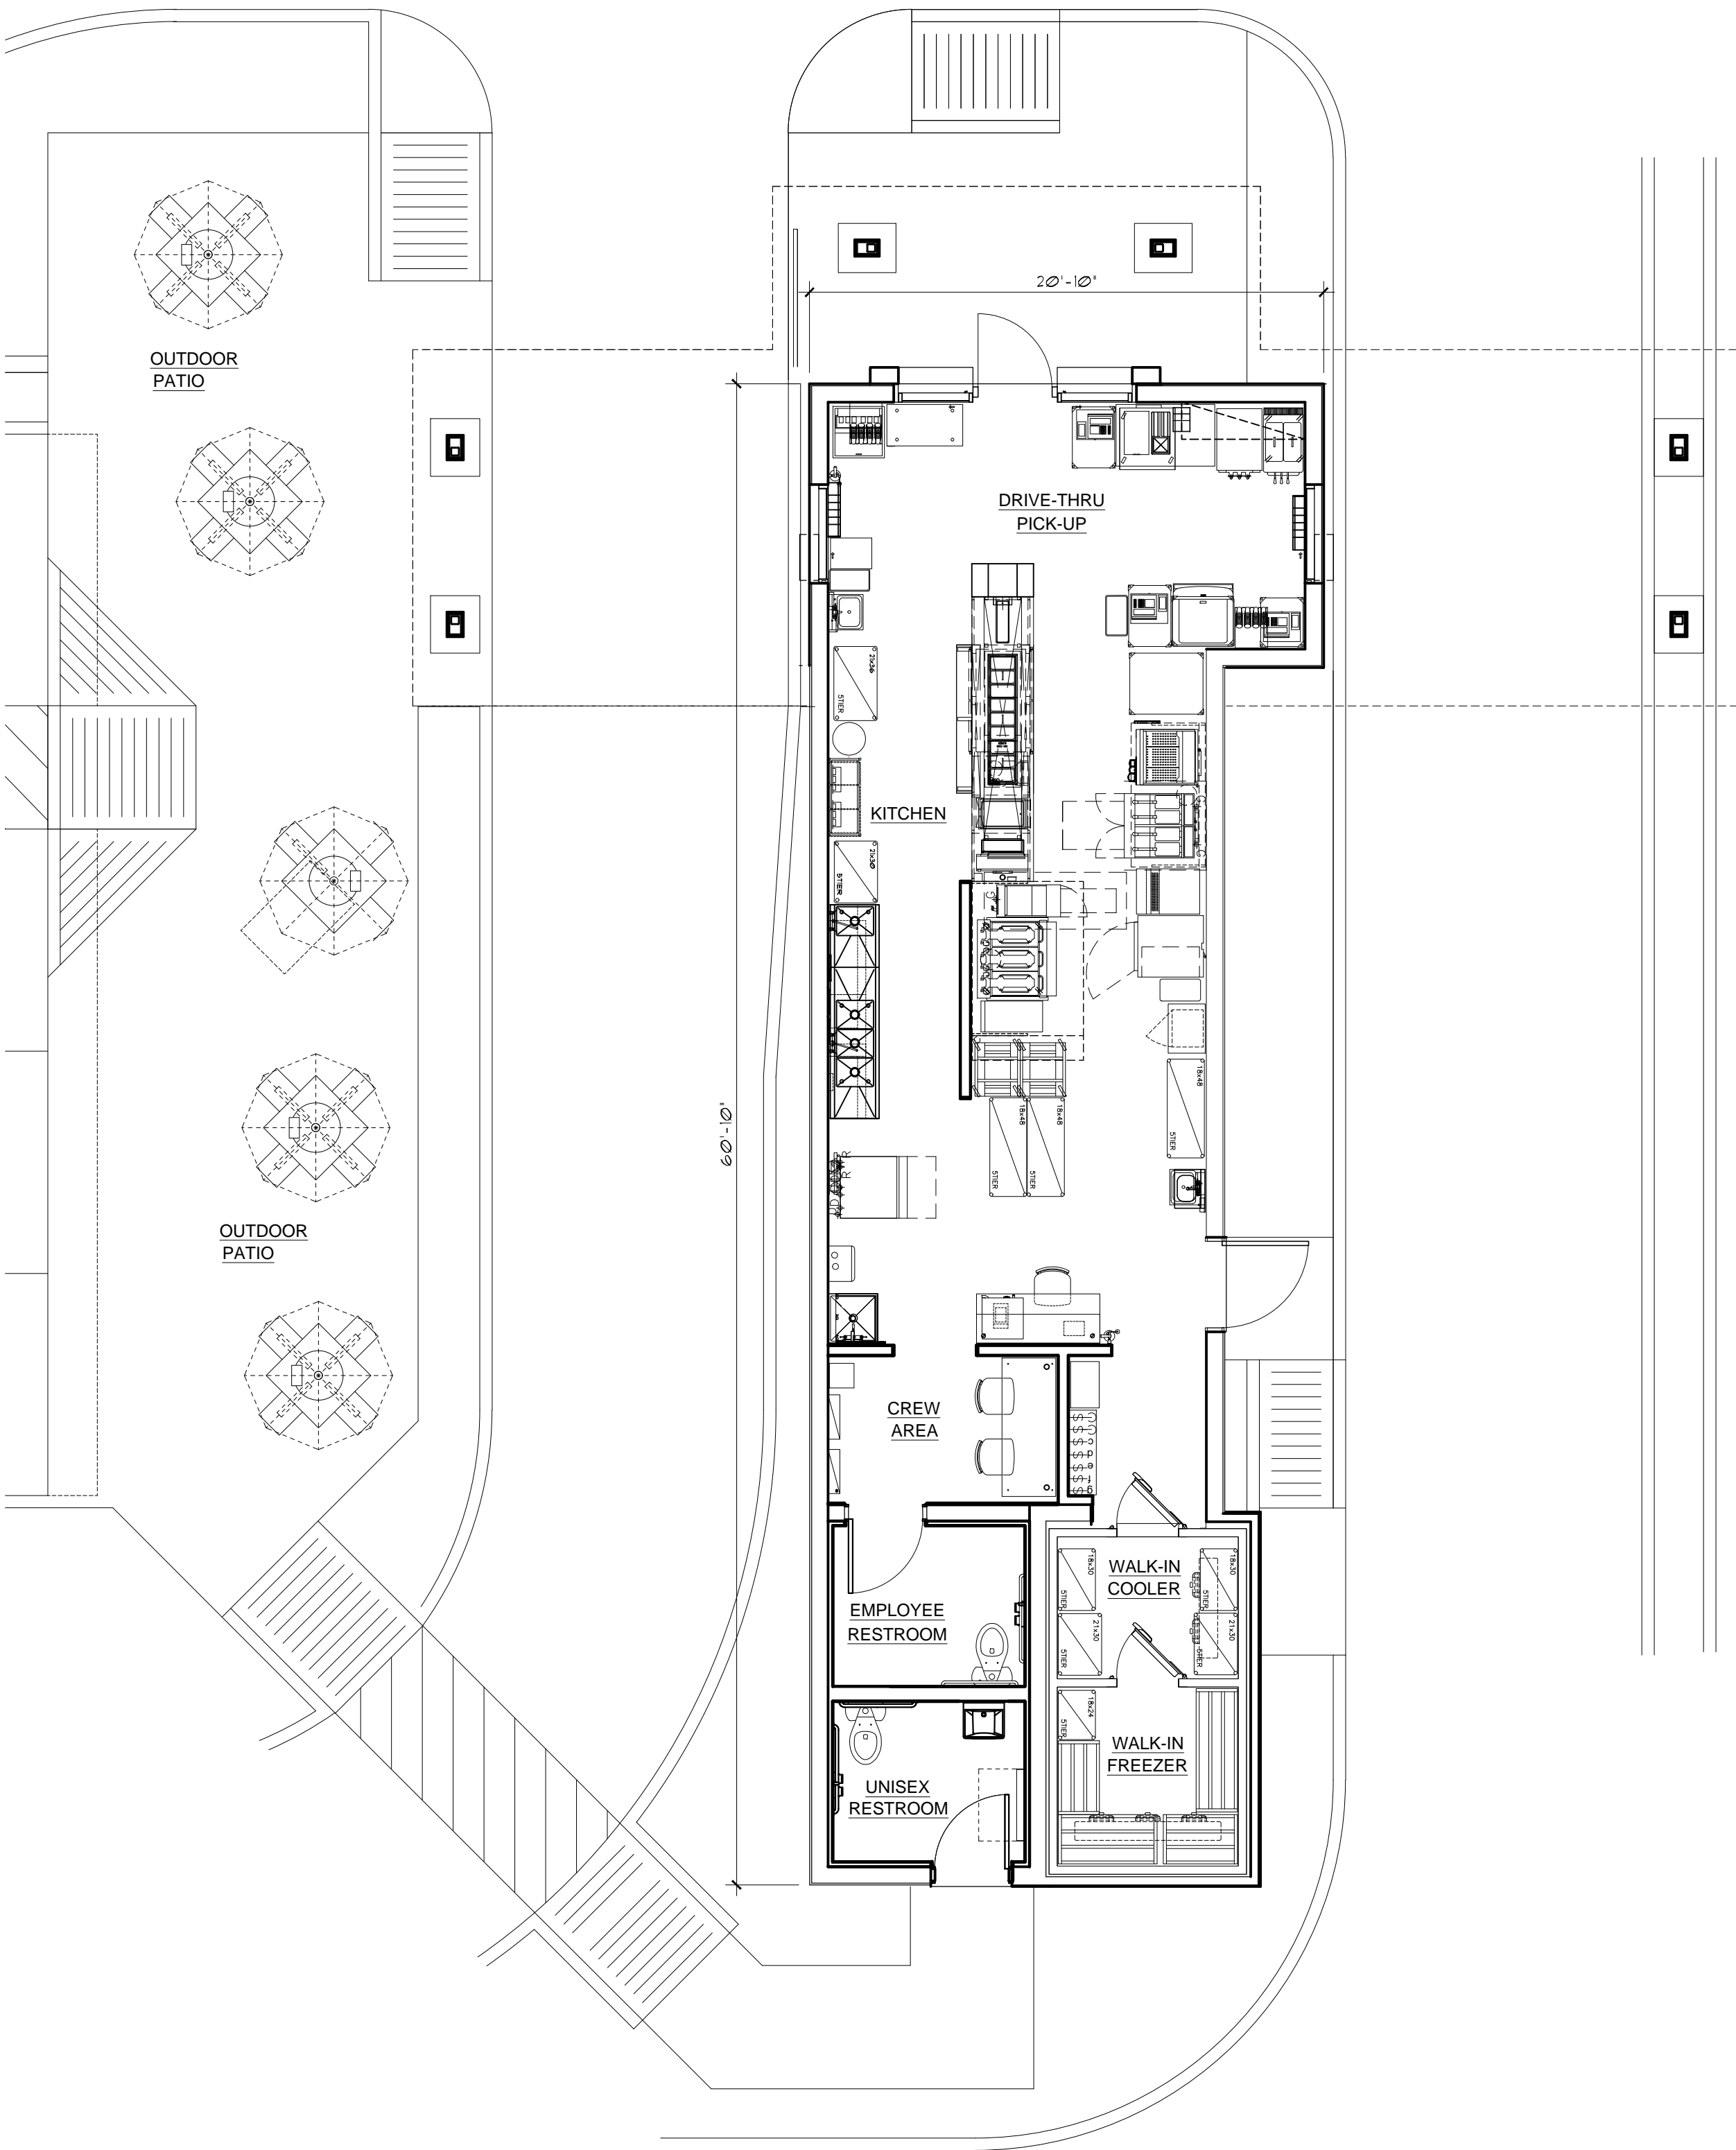


FLOOR PLAN

SCALE: 3/16" = 1'-0"



HITCHENS ASSOCIATES
ARCHITECTS

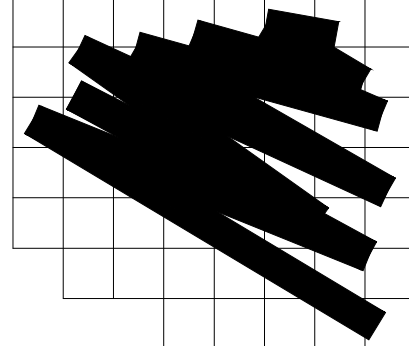

3126 N. LOS ALAMOS
MESA, ARIZONA 85213

TELEPHONE:
602-615-0204



REVISIONS

4 10-24-22 city revisions



6941 E. SOUTHERN AVE
MESA, ARIZONA

PROJECT NO: 22209
DRAWN BY: GLH
DATE: 6-30-2022

FLOOR PLANS

A-1