



The contents of this document are the property of Hitchens Associates Architects. No alteration or reproduction shall be made without written authorization from Hitchens Associates Architects. The Contractor shall check and verify all dimensions and report any discrepancies to the Architect prior to construction; do not scale this drawing. This drawing shall not be used for construction unless properly sealed and signed by the Architect.

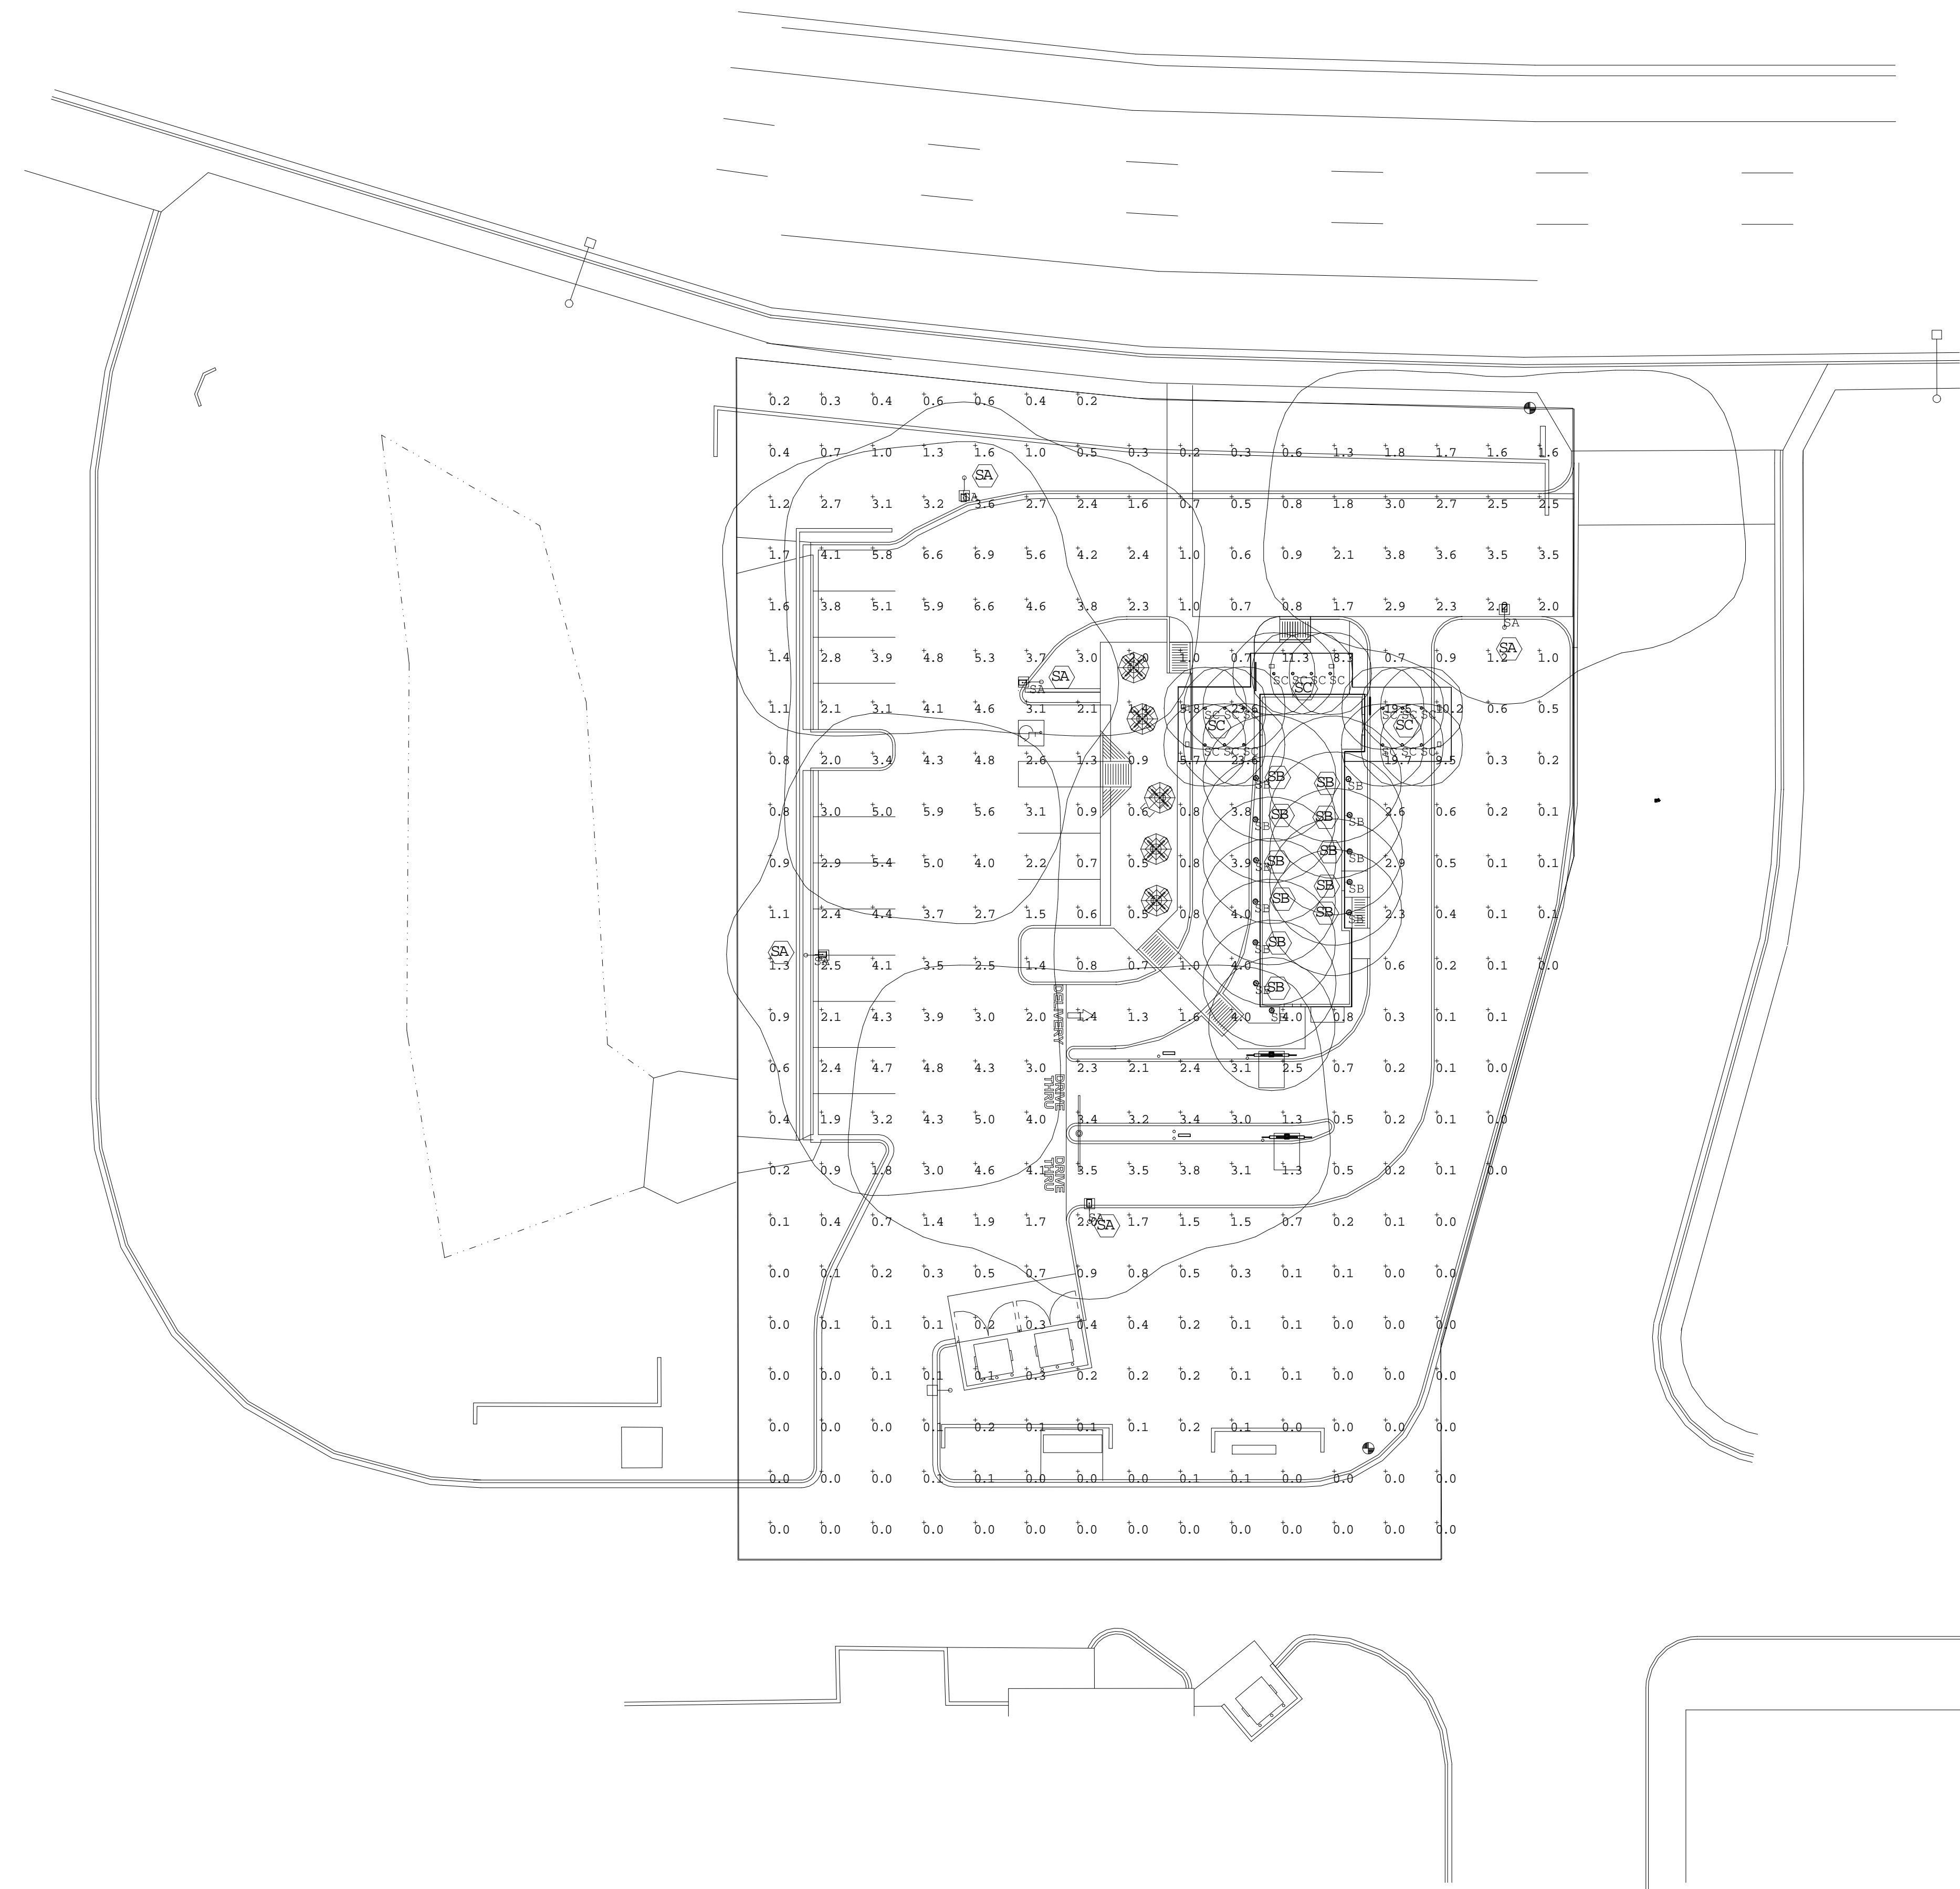

Qty	Label	Symbol	Manufacturer	Description	MH	LFF	Lumens	Watts	Total Watts	BEK Rating
5	SA	☐	HUBBELL OUTDOOR	RAP1-160L-100-4K7-4W-U	18'	0.900	11787	87.9	439.5	B2-U0-G2
12	SB	○		BARNLIGHT GOOSENECK	11.5'	0.900	1058	16	192	N.A.
16	SC	○	PRESCOLITE	LFR-6RDS-M-10L3SR8WD-IML_LFR-GRDS-T-S	10'	0.900	965	7.632	122.112	B1-U0-G0



Label	CalcType	Units	Avg	Max	Min	Avg/Min	Max/Min
Site_Planar	illumiance	Fc	1.92	23.6	0.0	N.A.	N.A.

SITE PLAN

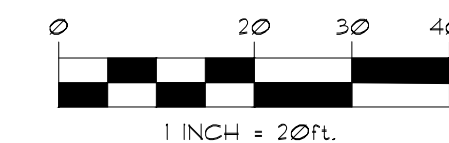

SCALE: 1" = 20'-0"

HITCHENS ASSOCIATES
ARCHITECTS
 3126 N. LOS ALAMOS
 MESA, ARIZONA 85213
 TELEPHONE:
 602-615-0204

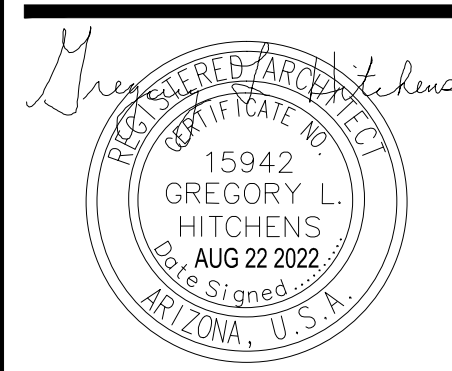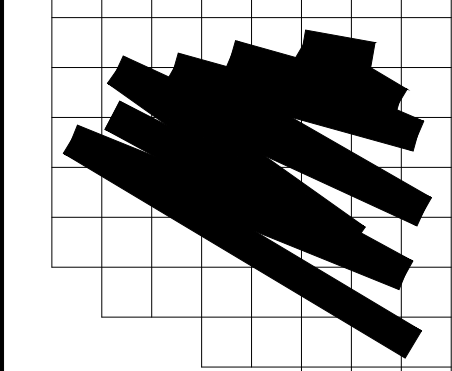

REVISIONS

No.	Description



PROJECT NO: 22209
 DRAWN BY: GLH
 DATE: 8-22-2022

PHOTOMETRIC
SITE PLAN
PH1

