



Rally's
CRAZY GOOD FOOD

Rally's
CRAZY GOOD FOOD

Rally's
CRAZY GOOD FOOD

OPEN LATE



The drawings are the property of the Architect and unauthorized reproduction is prohibited under the Copyright Act. Electronic files when provided are instruments of service and the sole property of Hitchens Associates Architects. No alteration or reproduction shall be made without written authorization from Hitchens Associates Architects. The Contractor shall check and verify all dimensions and report any discrepancies to the Architect prior to construction; do not scale the drawing. This drawing shall not be used for construction unless properly signed and sealed by the Architect.



WEST ELEVATION

SCALE: 3/16" = 1'-0"




SOUTH ELEVATION

SCALE: 3/16" = 1'-0"



EAST ELEVATION

SCALE: 3/16" = 1'-0"

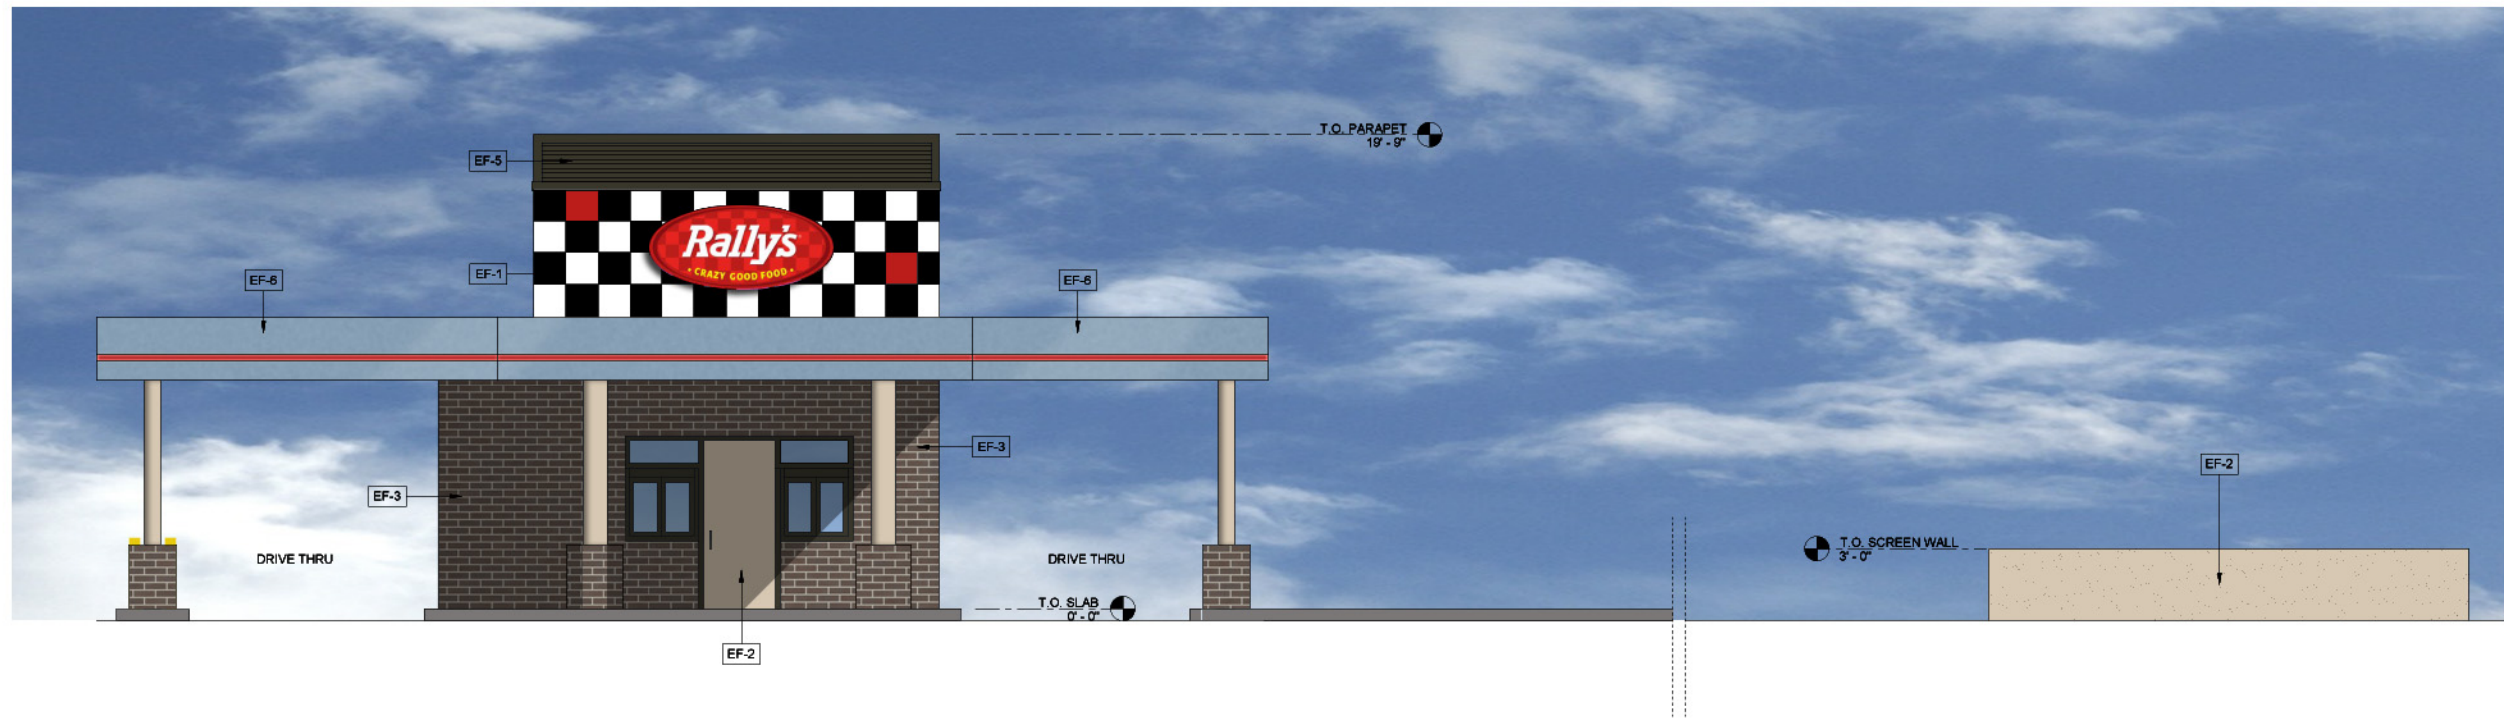

NORTH ELEVATION

SCALE: 3/16" = 1'-0"


FACADE MATERIAL CALCULATIONS									
SYMBOL	MATERIAL	WEST ELEVATION		SOUTH ELEVATION		NORTH ELEVATION		EAST ELEVATION	
		AREA	PERCENT	AREA	PERCENT	AREA	PERCENT	AREA	PERCENT
EF-1	ACCENT TILE					89 SF	24		
EF-2	E.I.F.S.	409 SF	38	120 SF	41			295 SF	24
EF-3	THIN BRICK	169 SF	16			146 SF	37	169 SF	16
EF-4	HARDE SIDING	297 SF	28	136 SF	46			424 SF	40
EF-5	METAL SIDING	131 SF	12	16 SF	05	39 SF	11	131 SF	12
EF-6	POLISHED STAINLESS STEEL	38 SF	04			53 SF	14	38 SF	04
	STOREFRONT/DOORS	20 SF	02	24 SF	08	51 SF	14	46 SF	04
	TOTALS	1064 SF	100	296 SF	100	378 SF	100	1064 SF	100

EXTERIOR FINISH SCHEDULE		
TAG	MATERIAL	DESCRIPTION / COLOR
EF-1	TILE	16" X 16" DEUTSCHE STEIZUG AMERICA - CUSTOM BLACK GLOSS, WHITE GLOSS & CONTRAST RED GLOSS EPOXY GROUT LATICRETE NO. 44 BRIGHT WHITE; MAPEI NO.00 WHITE WITH DUPONT CLEAR SEALER
EF-2	STUCCO	SHERWIN WILLIAMS SW 7529 'SAND BEACH'
EF-3	THIN BRICK	MCNEAR BRICK COMMERCIAL SERIES WIRE CUT - 'SEPIA'
EF-4	HARDIEPLANK LAP SIDING	SHERWIN WILLIAMS SW 9105 'ALMOND ROCA'
EF-5	METAL SIDING	MASTERLINE 16 BY MBCI 'BURNISHED SLATE'
EF-6	MIRROR FINISH STAINLESS	STAINLESS STEEL FASCIA FURNISHED BY OWNER, INSTALLED BY G.C.
EF-7	METAL FLASHING	'BURNISHED SLATE'

HITCHENS ASSOCIATES
ARCHITECTS

3126 N. LOS ALAMOS
MESA, ARIZONA 85213

TELEPHONE:
602-615-0204

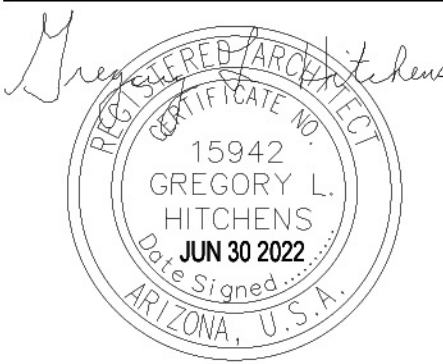


REVISIONS		
1	9-01-22	city revisions
2	9-20-22	city revisions

6941 E. SOUTHERN AVE
MESA, ARIZONA

PROJECT NO: 22209
DRAWN BY: GLH
DATE: 6-30-2022


ELEVATIONS
A2.0

This drawing is the property of the Architect and no part of it may be reproduced or transmitted in any form or by any means, electronic or mechanical, including photocopying, recording, or by any information storage and retrieval system, without the prior written permission of the Architect. The Contractor shall check and verify all dimensions and report any discrepancies to the Architect prior to construction. Do not scale this drawing. This drawing shall not be used for construction unless properly signed and sealed by the Architect.

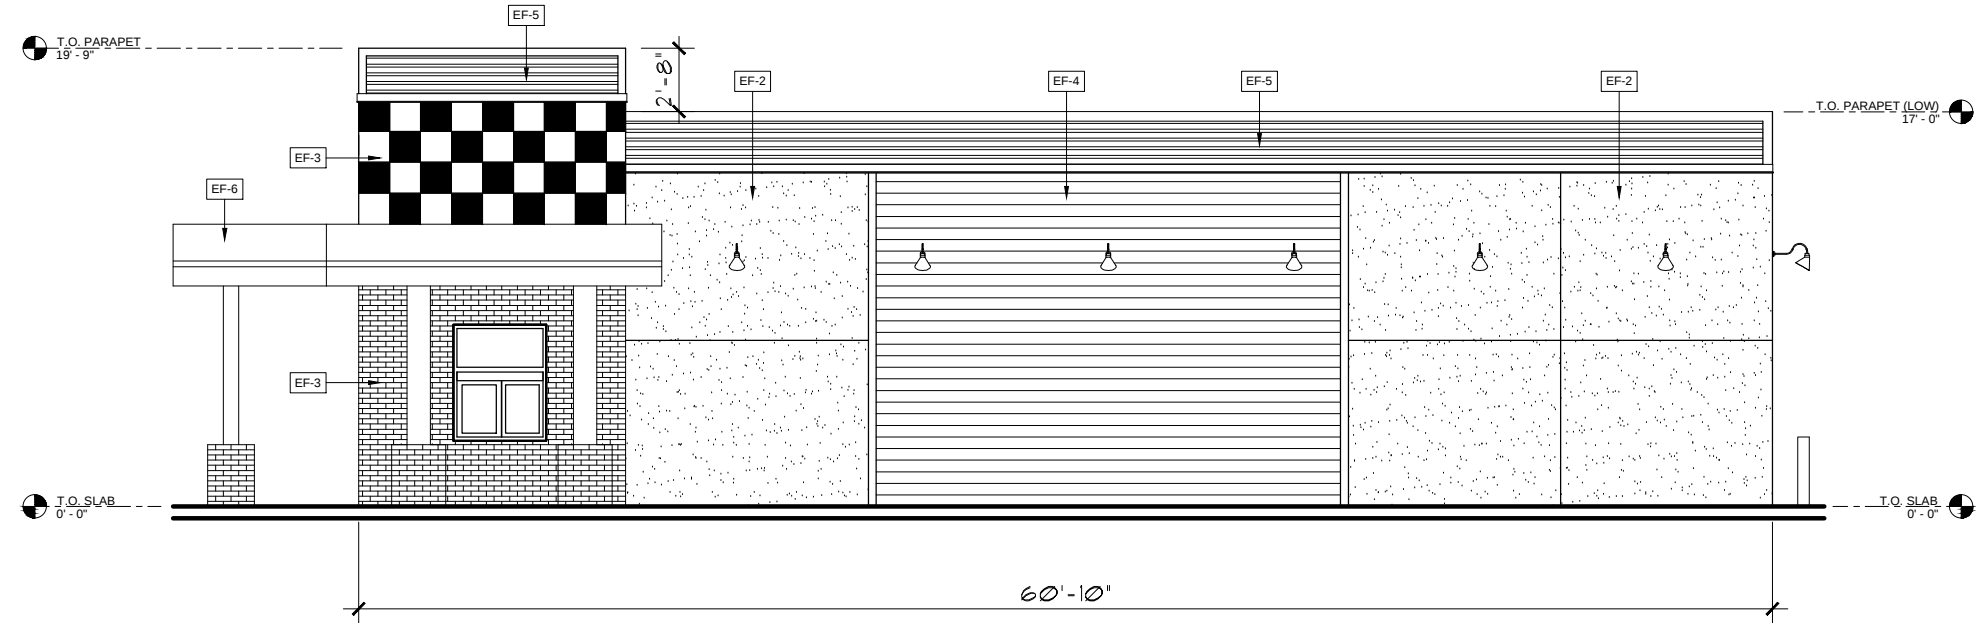


WEST ELEVATION

SCALE: 3/16" = 1'-0"

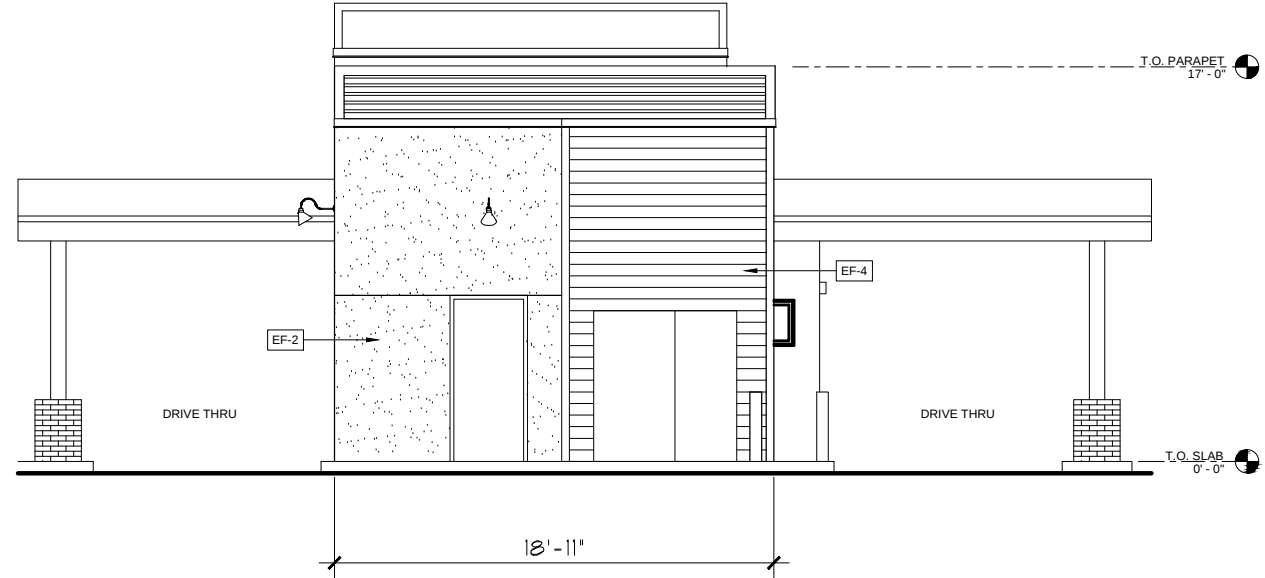


SOUTH ELEVATION

SCALE: 3/16" = 1'-0"

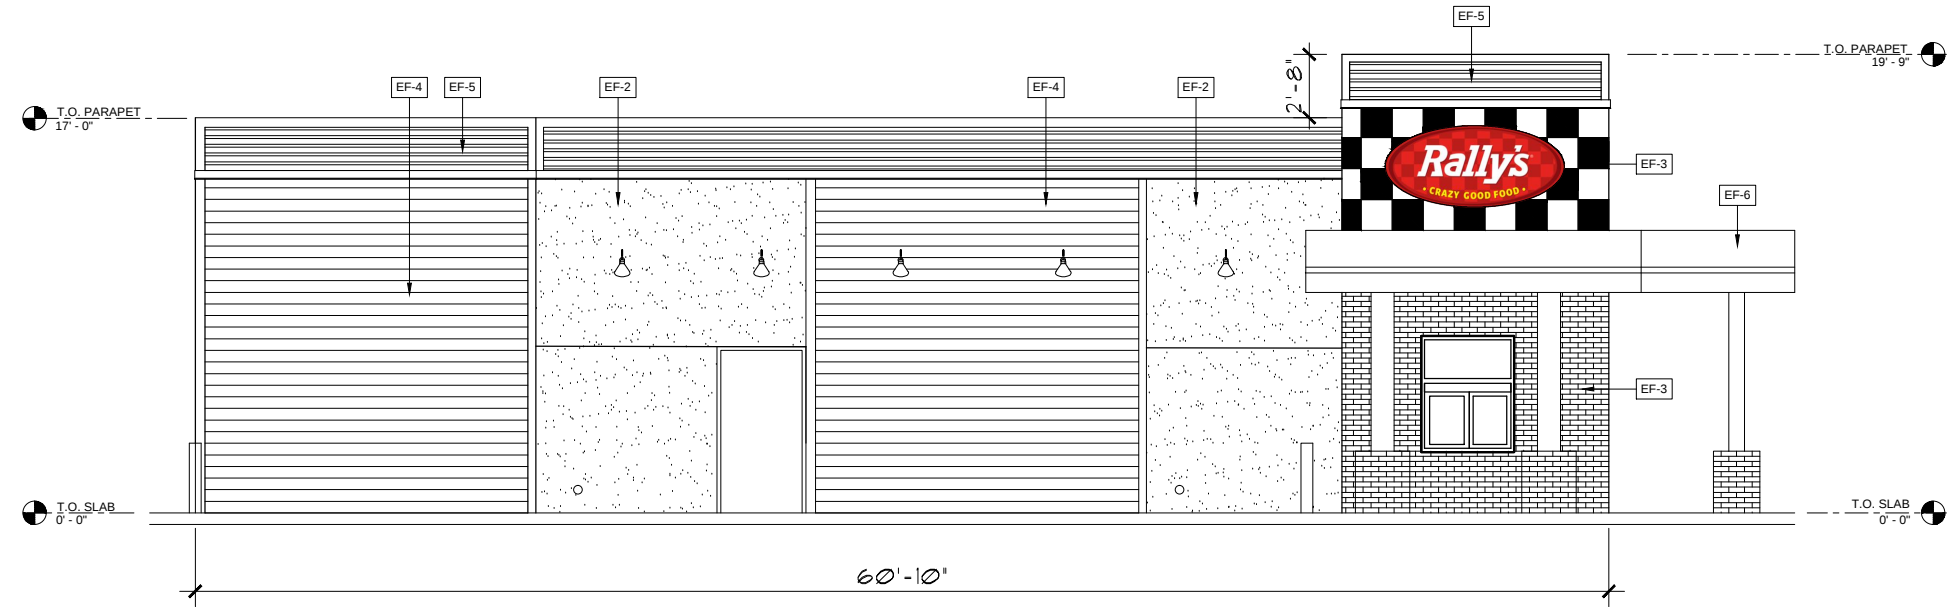

EAST ELEVATION

SCALE: 3/16" = 1'-0"

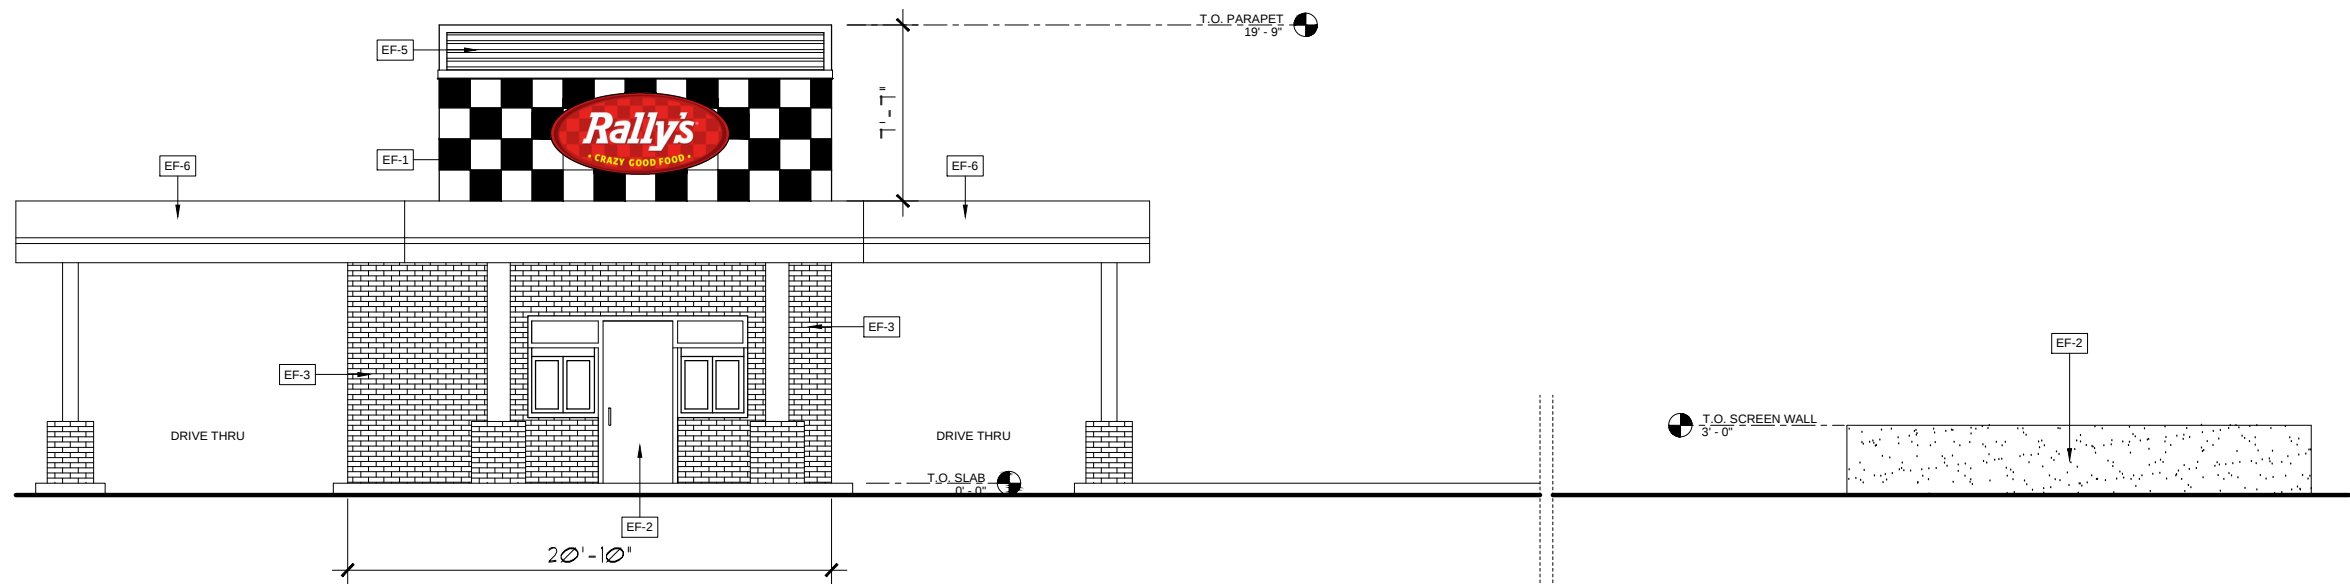

NORTH ELEVATION

SCALE: 3/16" = 1'-0"


FACADE MATERIAL CALCULATIONS									
SYMBOL	MATERIAL	WEST ELEVATION		SOUTH ELEVATION		NORTH ELEVATION		EAST ELEVATION	
		AREA	PERCENT	AREA	PERCENT	AREA	PERCENT	AREA	PERCENT
EF-1	ACCENT TILE					89 SF	24	256 SF	24
EF-2	E.I.F.S.	409 SF	38	120 SF	41				
EF-3	THIN BRICK	169 SF	16			146 SF	37	169 SF	16
EF-4	HARDIE SIDING	297 SF	28	136 SF	46			424 SF	40
EF-5	METAL SIDING	131 SF	12	16 SF	05	39 SF	11	131 SF	12
EF-6	POLISHED STAINLESS STEEL	38 SF	04			53 SF	14	38 SF	04
	STOREFRONT DOORS	20 SF	02	24 SF	08	51 SF	14	46 SF	04
	TOTALS	1064 SF	100	296 SF	100	378 SF	100	1064 SF	100

EXTERIOR FINISH SCHEDULE		
TAG	MATERIAL	DESCRIPTION / COLOR
EF-1	TILE	16" X 16" DEUTSCHE STEIZUG AMERICA - CUSTOM BLACK GLOSS, WHITE GLOSS & CONTRAST RED GLOSS EPOXY GROUT LANTICRETE NO. 44 BRIGHT WHITE. MAPEI NO.00 WHITE WITH DUPONT CLEAR SEALER
EF-2	STUCCO	SHERWIN WILLIAMS SW 7529 'SAND BEACH'
EF-3	THIN BRICK	MCNEAR BRICK COMMERCIAL SERIES WIRE CUT - 'SEPIA'
EF-4	HARDIEPLANK LAP SIDING	SHERWIN WILLIAMS SW 9105 'ALMOND ROCA'
EF-5	METAL SIDING	MASTERLINE 16 BY MBCI 'BURNISHED SLATE'
EF-6	MIRROR FINISH STAINLESS	STAINLESS STEEL FASCIA FURNISHED BY OWNER, INSTALLED BY G.C.
EF-7	METAL FLASHING	'BURNISHED SLATE'

HITCHENS ASSOCIATES
ARCHITECTS

3126 N. LOS ALAMOS
MESA, ARIZONA 85213

TELEPHONE:
602-615-0204

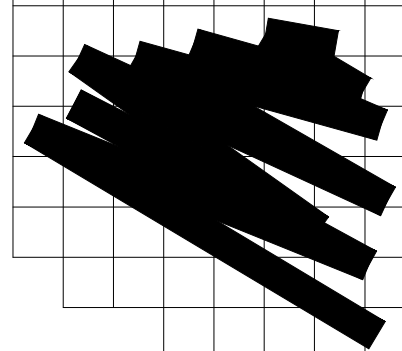

REVISIONS

3	10-6-22	city revisions
4	10-24-22	city revisions



6941 E. SOUTHERN AVE
MESA, ARIZONA

PROJECT NO: 22209
DRAWN BY: GLH
DATE: 6-30-2022

ELEVATIONS
A2.0