



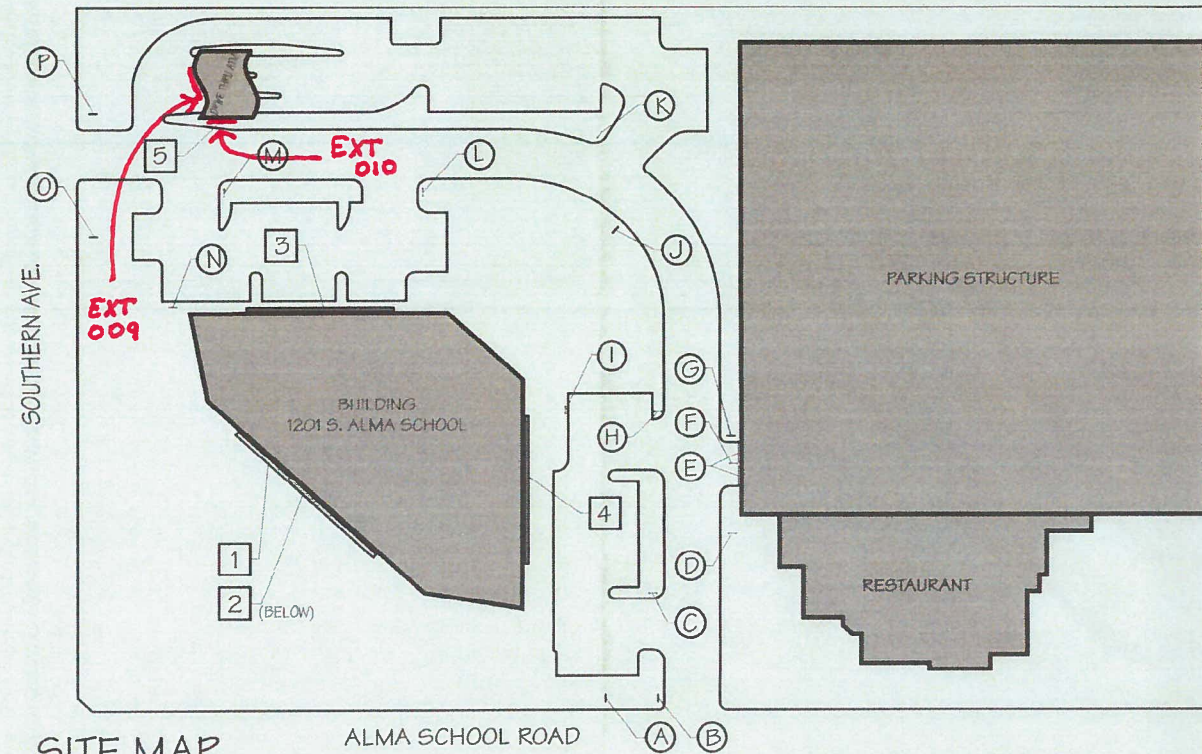

SITE MAP

SCALE 1" = 40'-0"

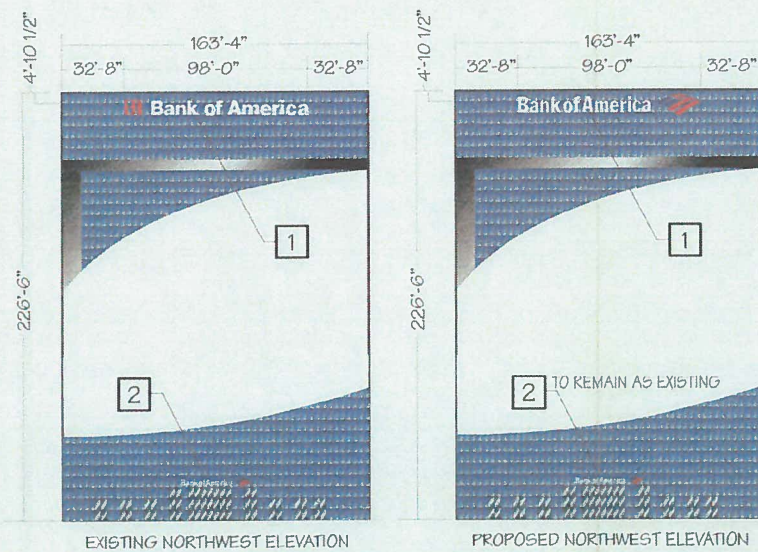

EXISTING NORTHWEST ELEVATION

PROPOSED NORTHWEST ELEVATION



PROPOSED CHANGES

SCALE 1" = 40'-0"



EXISTING SIGNS TO REMAIN

N.T.S.

KEY

"X" = SIGN AREA

O.A.W. = OVERALL WIDTH


O.A.H. = OVERALL HEIGHT

S/F = SINGLE FACED

D/F = DOUBLE FACED

ILLUM. = ILLUMINATED

NON-ILLUM. = NON ILLUMINATED

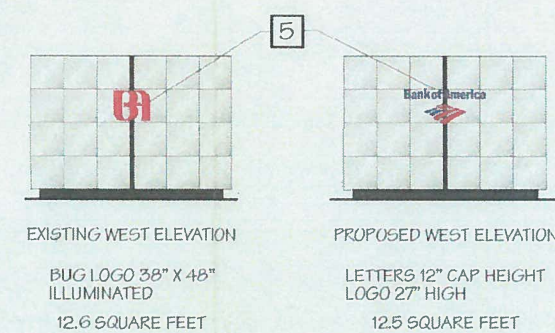

EXISTING WEST ELEVATION

PROPOSED WEST ELEVATION

BUG LOGO 38" X 48"
ILLUMINATED
12.6 SQUARE FEET

LETTERS 12" CAP HEIGHT
LOGO 27" HIGH
12.5 SQUARE FEET


DRIVE THRU STRUCTURE

SCALE $1/8" = 1'-0"$

 FLUORESCO LIGHTING & SIGNS	PROJECT BANK OF AMERICA		REVISED A
	LOCATION 1201 S. ALMA SCHOOL, MESA, AZ		
	SCALE As Noted	SALES/PERSON	DESIGNER
	DATE 8/21/99	MACKIN	
	APPROVED BY	FILE NAME 1201 MAP 24X36	DRAWING NUMBER FM-313
This original unpublished drawing is submitted for use in connection with a project being designed for you by Fluoresco. It is not to be shown to anyone outside of your organization, reproduced or used in any fashion without expressed written approval.			OF





AERIAL VIEW

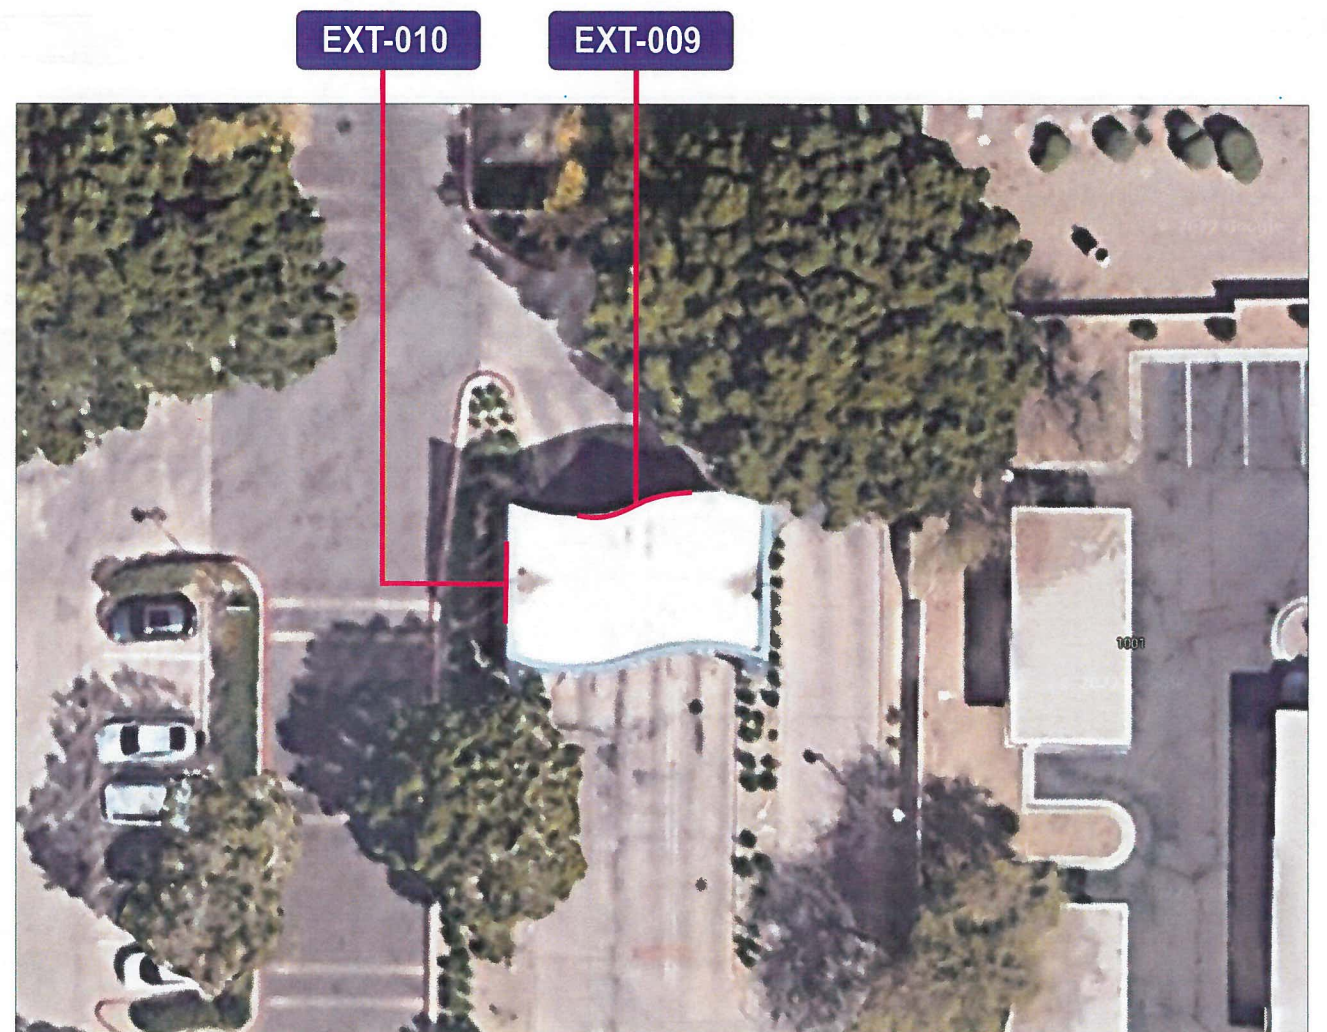

AERIAL VIEW

- EXT-009 KCCS-3ng CHANNEL LETTERS
EXT-010 KCCS-3ng CHANNEL LETTERS

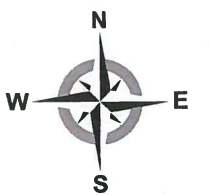

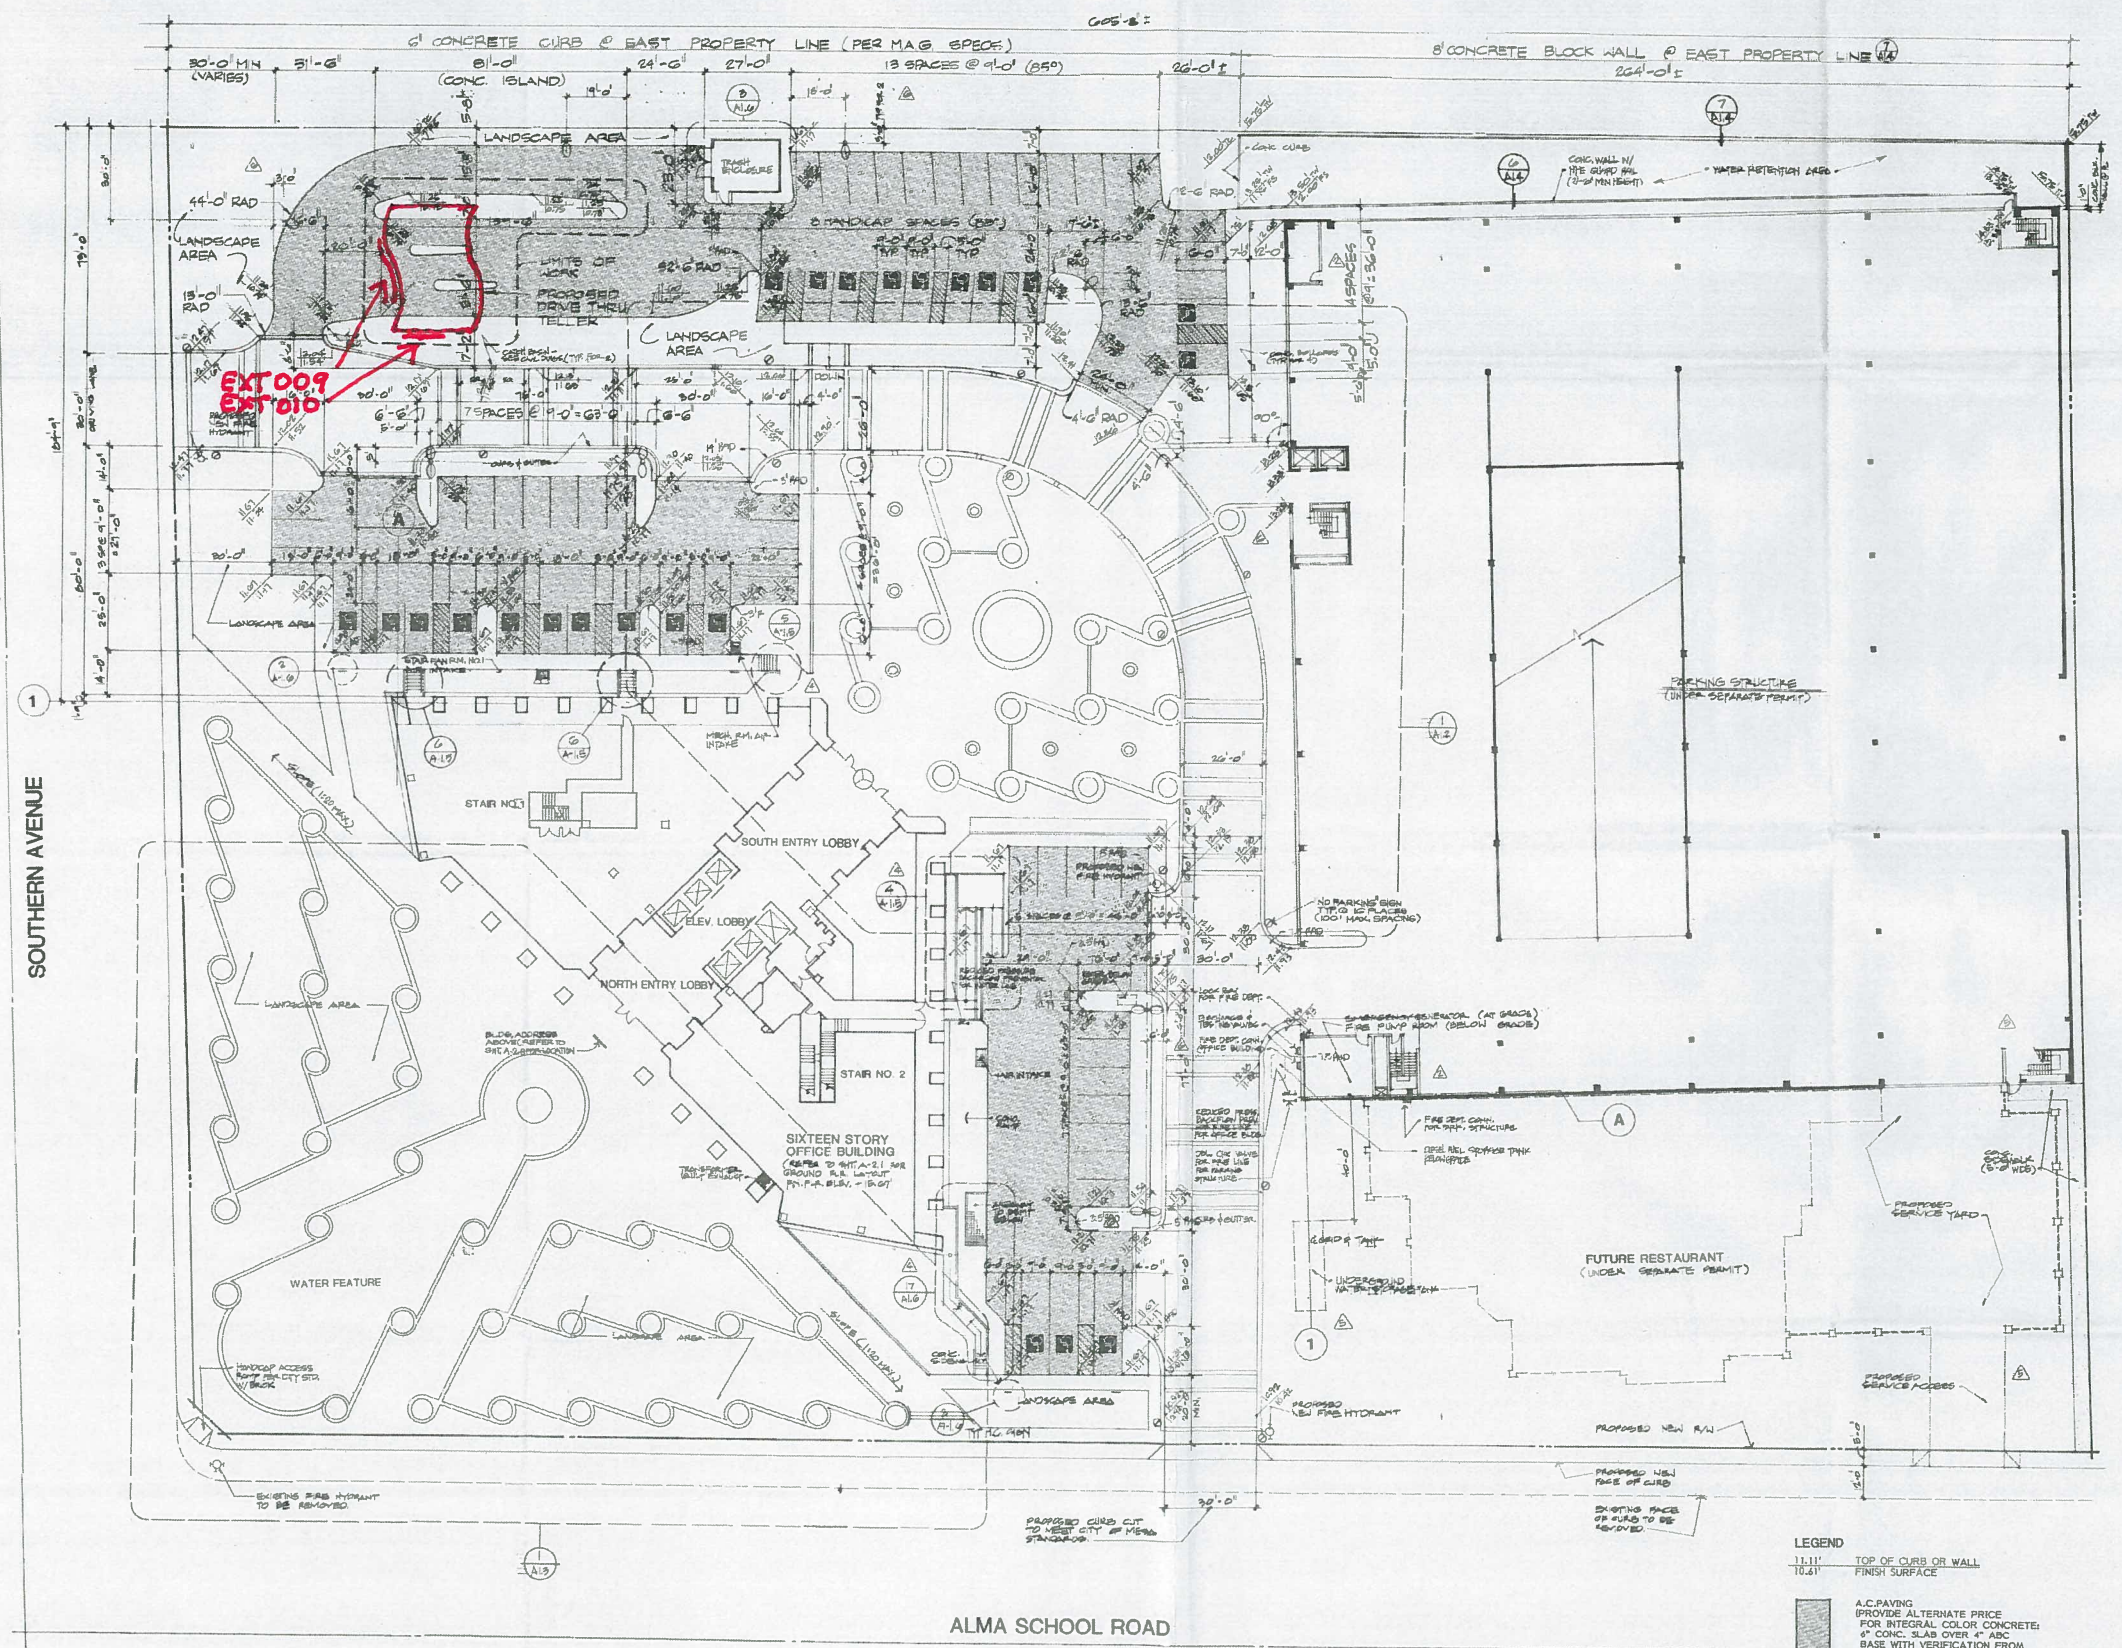

LANGDON WILSON MUMPER

ROBERT E. LANGDON JR. AIA
TIMOTHY D. WILSON JR. AIA
HANS MUMPER AIA
3345 WILSHIRE BOULEVARD SUITE 1200
LOS ANGELES, CALIFORNIA 90010
213 380-8930
4320 VON KARMAN AVENUE
NEWPORT BEACH, CALIFORNIA 92660
714 859-9183

STRUCTURAL ENGINEERS
BRANDON & JOHNSON
714 975-0508

MECHANICAL ENGINEERS
BROOKS & PAULSON
508 255-8577


ELECTRICAL ENGINEERS
PARSONS ENGINEERING
714 752-2731

LANDSCAPE ARCHITECTS
THE SWA GROUP
714 851-9183



WESTERN SAVINGS
FINANCIAL PLAZA

KEY PLAN

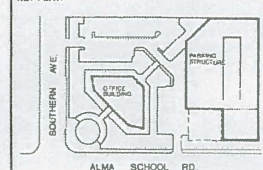

CONSTRUCTION PHASE	REV.	BULLETIN	DATE	ISSUED FOR
1	1	BULL. NO. 1	7-1-85	
2	2	BULL. NO. 2	8-20-85	
3	3	BULL. NO. 3	8-27-85	
4	4	BULL. NO. 4	12-13-85	
5	5	BULL. NO. 5	1-22-86	BLDG. DEPT. SUBMITTAL
6	6	BULL. NO. 6	4-15-86	BLDG. DEPT. RESUBMITTAL
7	7	BULL. NO. 7	7-1-86	BLDG. DEPT. RESUBMITTAL
8	8	BULL. NO. 8	7-12-86	BLDG. DEPT. RESUBMITTAL

CHECKED BY: DATE:

DRAWN: JOB NUMBER 8322-1

SHEET TITLE
SITE PLAN 1"=20'-0"

SHEET NUMBER

A-1.1

BASE DRAWING

3-B-85

EL-1.1	B-1.1
A-1.1	A-1.1
B-1.1	B-1.1
B-1.1	B-1.1