



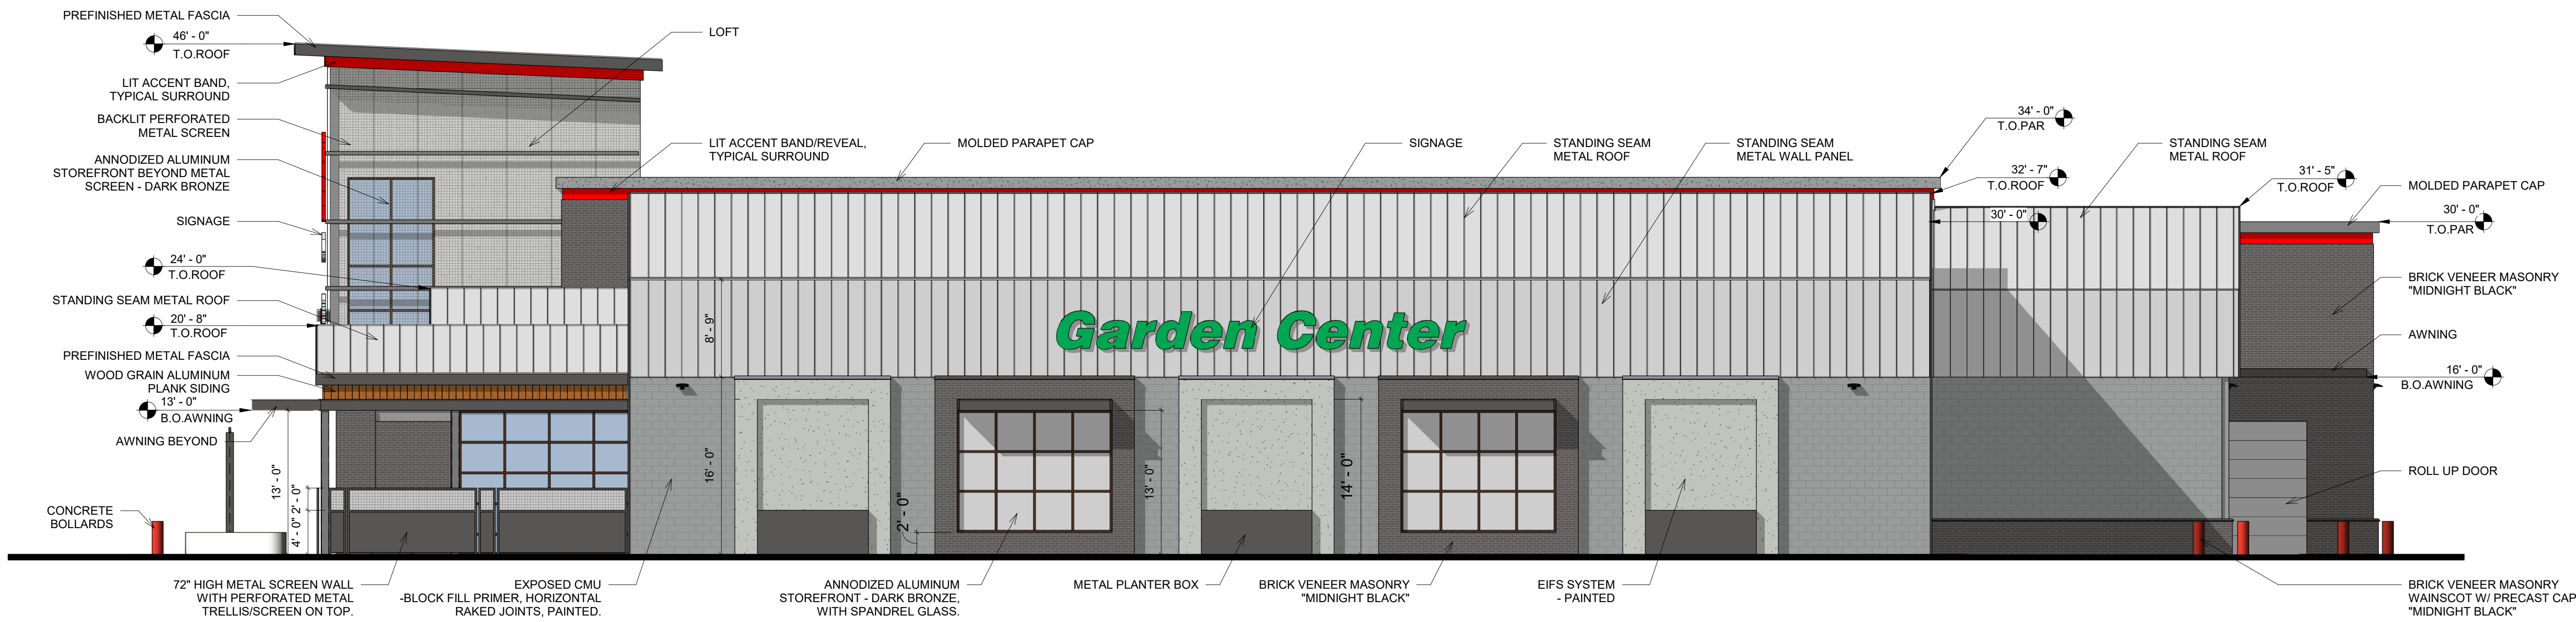

2
A201
ACE HARDWARE - SOUTH (SIDE) ELEVATION
1/8" = 1'-0"

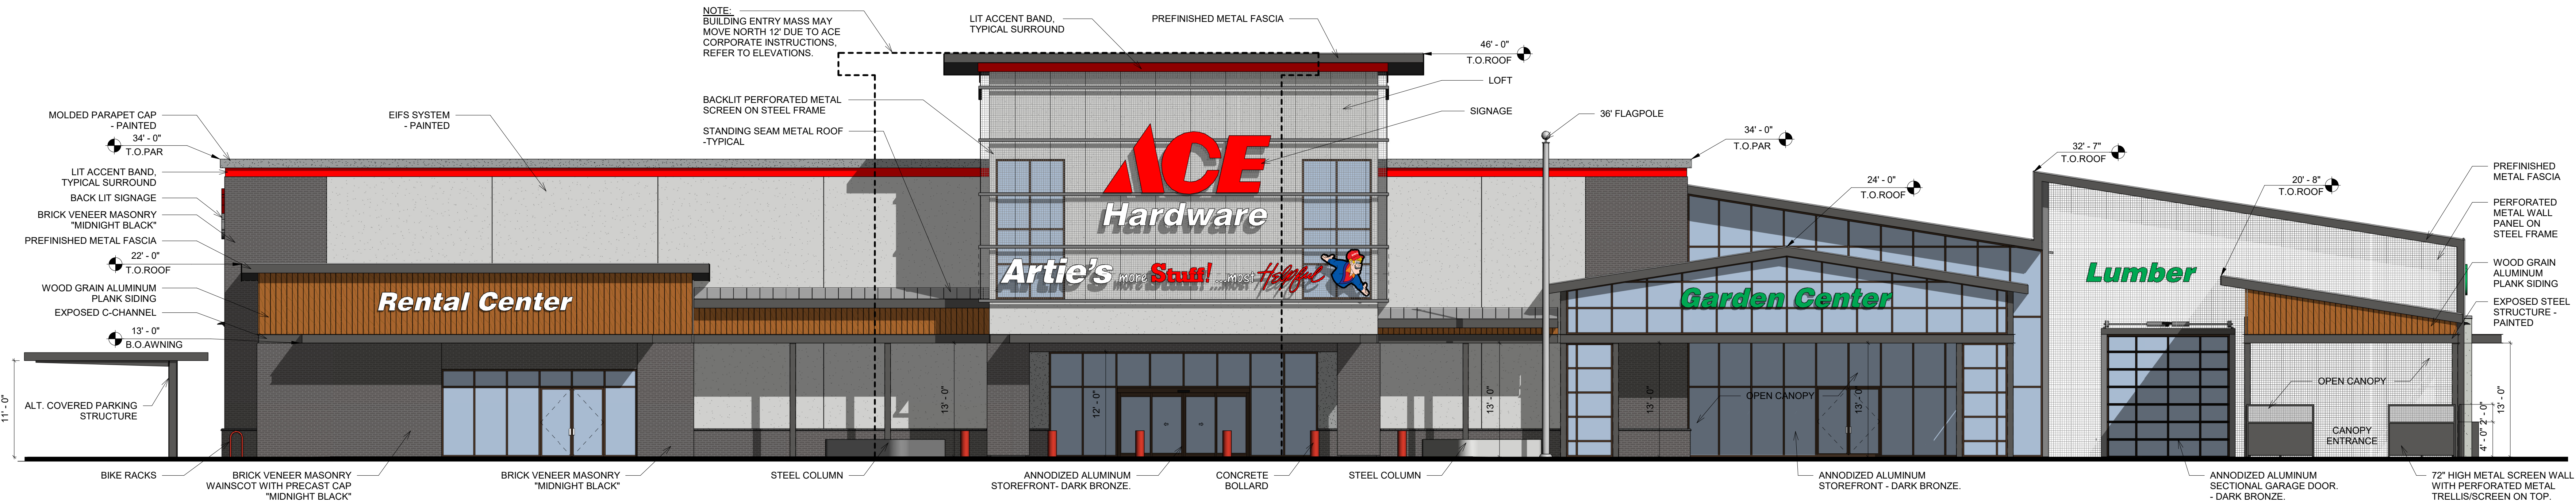

1
A201
ACE HARDWARE - WEST (FRONT) ELEVATION
1/8" = 1'-0"

MATERIAL CALCULATIONS

SOUTH ELEVATION


BRICK VENEER MASONRY - 770.11 SF (11.71%)
EXPOSED CMU - 963.50 SF (14.65%)
STANDING SEAM - 2,571.97 SF (39.10%)
EIFS PAINTED - 985.31 SF (14.99%)
WOOD GRAIN ALUMINUM PLANK SIDING - 35.32 SF (0.54%)
PERFORATED METAL SCREEN - 400.14 SF (6.08%)
ANODIZED ALUMINUM STOREFRONT - 507.41 SF (7.72%)
PREFINISHED METAL FASCIA/AWNING - 106.78 SF (1.62%)
METAL PLANTER - 153.39 SF (2.33%)
METAL DOOR - 82.99 SF (1.26%)
TOTAL AREA - 6,576.92 SF (100%)

WEST ELEVATION

BRICK VENEER MASONRY - 1,199.99 SF (13.76%)
EIFS PAINTED - 2,212.18 SF (25.37%)
WOOD GRAIN ALUMINUM PLANK SIDING - 543.02 SF (6.23%)
PERFORATED METAL SCREEN - 2,184.41 SF (25.05%)
ANODIZED ALUMINUM STOREFRONT/SECTIONAL GARAGE DOOR - 2,052.99 SF (23.54%)
PREFINISHED METAL FASCIA/AWNING - 527.94 SF (6.05%)
TOTAL AREA - 8,720.49 SF (100%)

EXTERIOR FINISHES


PAINT BY DUNN EDWARDS

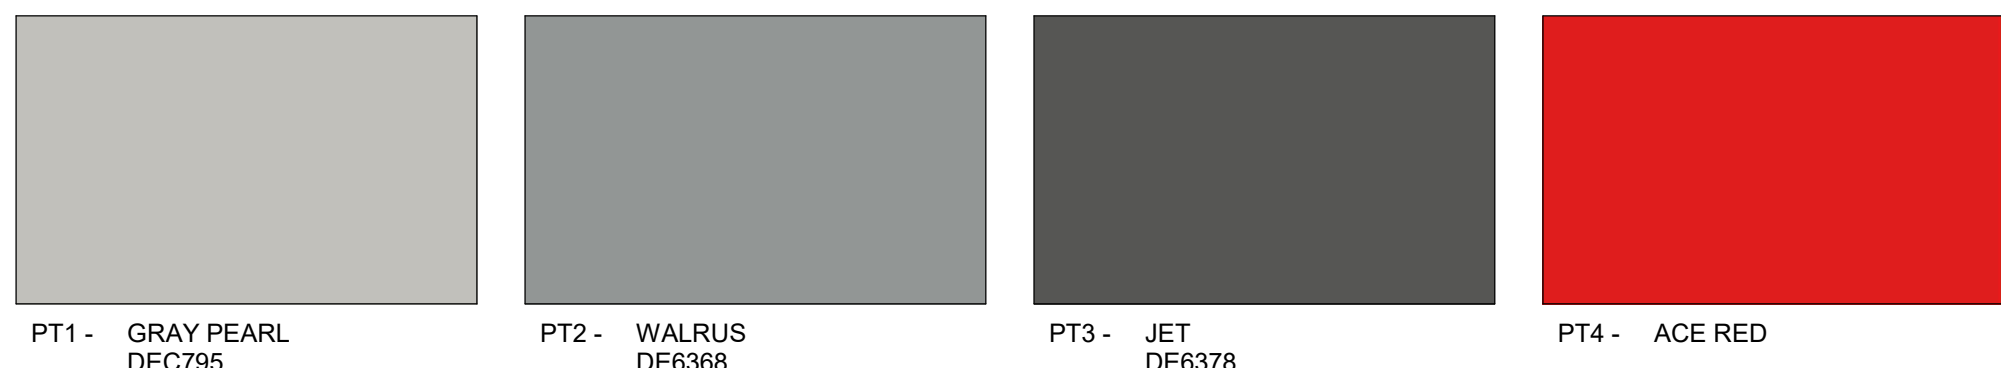

WOOD PLANK SIDING BY KNOTWOOD OR EQ.



METAL WALL/ROOF PANEL BY TBD

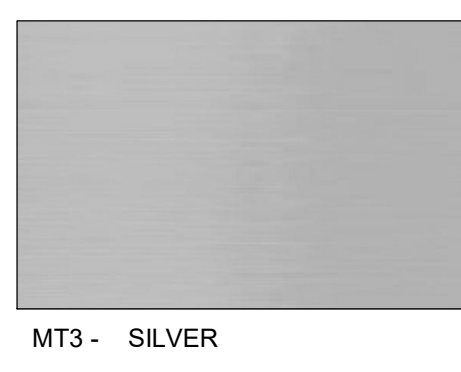

ALUMINUM STOREFRONT BY ARCADIA



PERFORATED METAL WALL PANEL BY TBD




CONCRETE MASONRY BY INTERSTATE BRICK




GLAZING BY TBD




GLAZING BY TBD

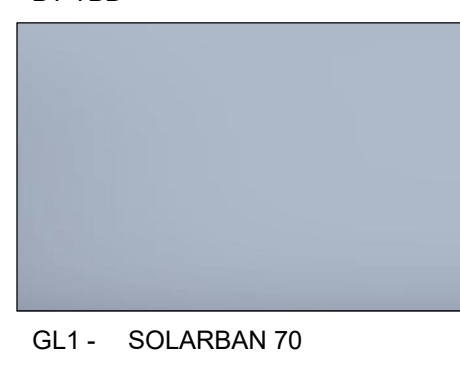

SPANDREL GLASS BY TBD

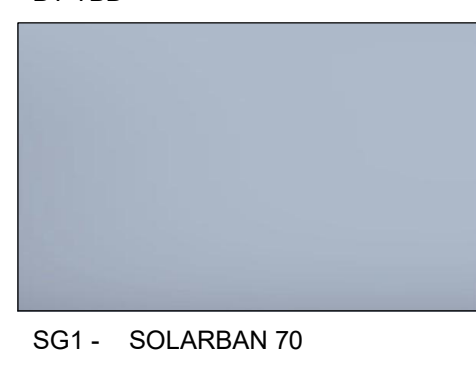

- PT1 FIELD PAINT - EIFS
MFR: DUNN EDWARDS
COLOR: DEC795 GRAY PEARL
COLOR FINISH: MATTE/FLAT
MATERIAL FINISH: SAND
NOTES: APPLY SEMI-GLOSS FINISH TO METALS.
- PT2 FIELD & ACCENT PAINT
MFR: DUNN EDWARDS
COLOR: DE6368 WALRUS
COLOR FINISH: FLAT/MATTE
MATERIAL FINISH: SAND
NOTES: APPLY SEMI-GLOSS FINISH TO METALS.
- PT3 ACCENT PAINT - STEEL
MFR: DUNN EDWARDS
COLOR: DE6378 JET
COLOR FINISH: SEMI-GLOSS
NOTES: APPLY SEMI-GLOSS FINISH TO METALS.
- PT4 ACCENT PAINT - MOLDED TRIM
MFR: DUNN EDWARDS
COLOR: ACE RED
COLOR FINISH: SATIN
MATERIAL FINISH: SMOOTH/SAND
NOTES: APPLY SEMI-GLOSS FINISH TO METALS.
- WD1 WOOD PLANK SIDING (ALUMINUM)
MFR: KNOTWOOD OR EQ.
COLOR: YELLOW CEDAR OR EQ.
MODEL: KEC150 (6" CLADDING)
- MT3 METAL ROOF/WALL PANEL
MFR: AEP SPAN
TYPE: SPAN-LOK, 24ga
COLOR: SILVERSMITH OR EQ.
- MT4 ALUMINUM STOREFRONT
MFR: ARCADIA
COLOR: STANDARD DARK BRONZE
- MU1 BRICK VENEER
ALL HORIZONTAL JOINTS RAKED
MFR: INTERSTATE BRICK
COLOR: MIDNIGHT BLACK
- MU2 STANDARD MASONRY BLOCK
BLOCK FILLED PRIMER AND PAINTED
ALL HORIZONTAL JOINTS RAKED
MFR: INTERSTATE BRICK
COLOR: DE6368 WALRUS

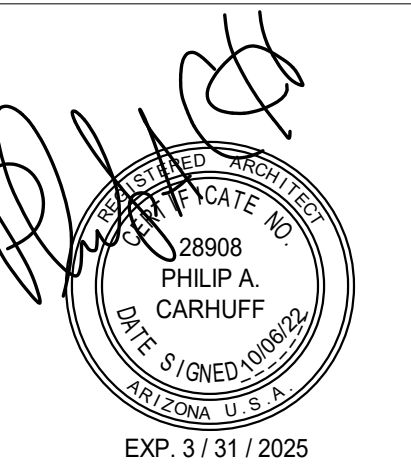

carhuff+cueva
architects, llc

2930 n swan rd #210
tucson, arizona 85712
phone 520.577.4560
www.cca-az.com
© 2022 carhuff + cueva architects, llc. all rights reserved.

ACE HARDWARE + SHOPS

CADENCE CENTER PHASE 2

RAY ROAD & ELLSWORTH ROAD

SCHEMATIC DESIGN

REVISION	DATE	DESCRIPTION	BY


PROJECT NO. **22-1000**

DATE **10.06.2022**


SCALE **As indicated** DRAWN BY **AK**

DRAWING TITLE
**SCHEMATIC ELEVATIONS
ACE HARDWARE**

DRAWING NUMBER
A201

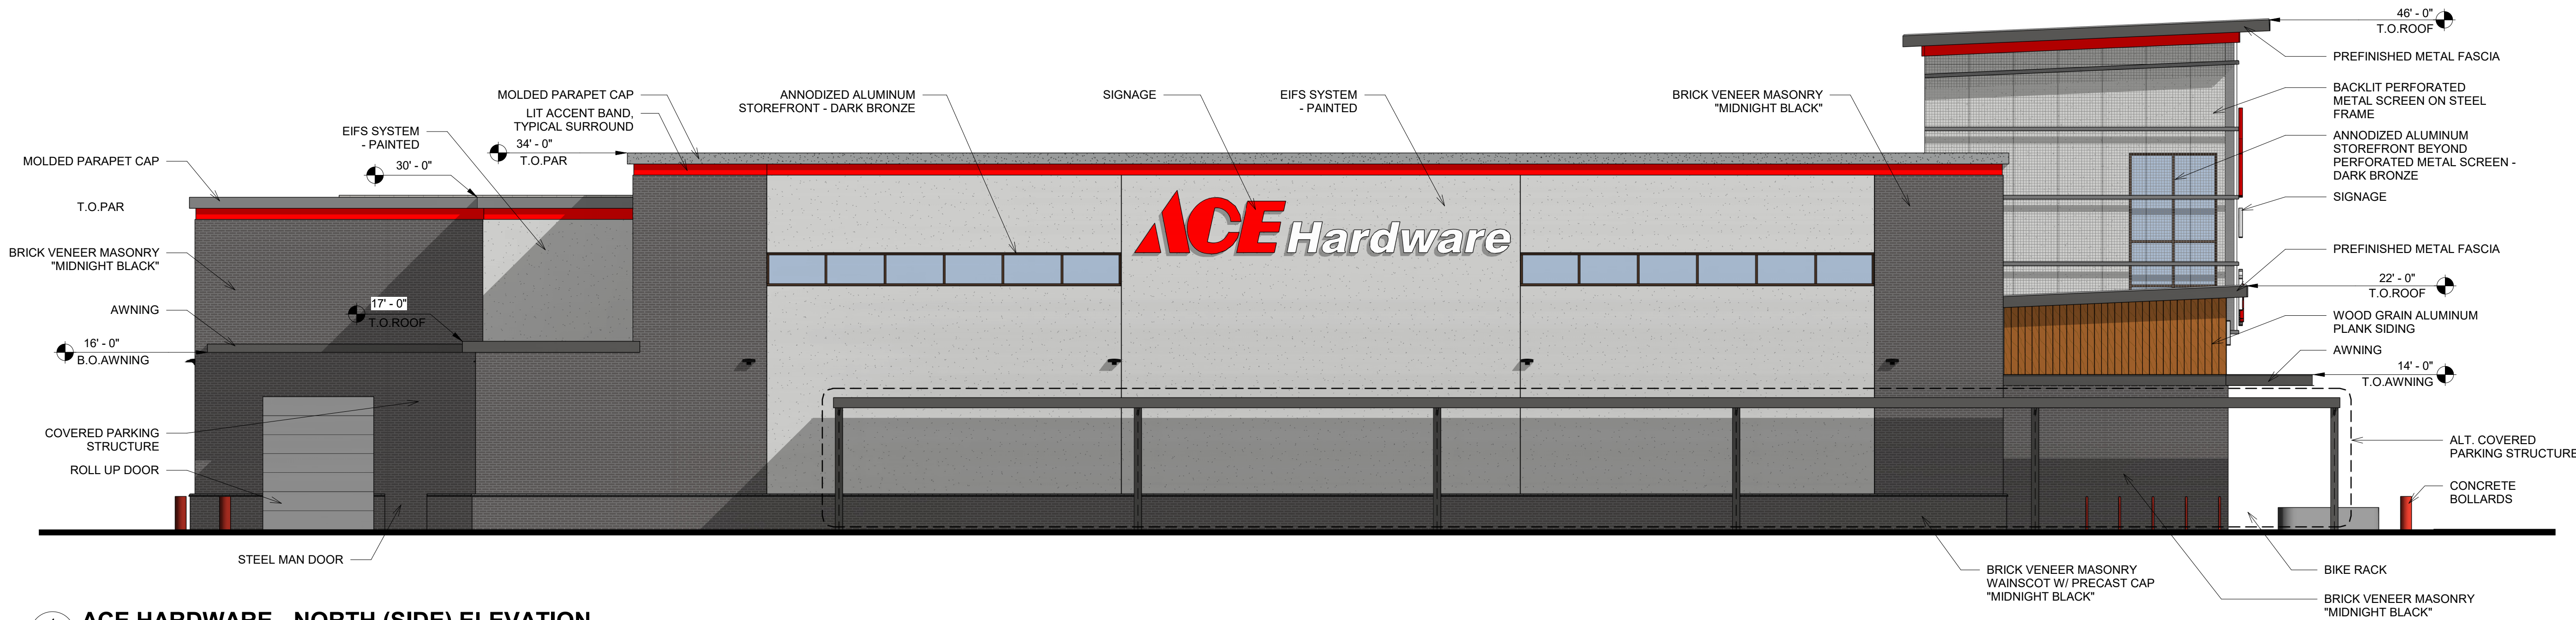

1
A202
ACE HARDWARE - NORTH (SIDE) ELEVATION
1/8" = 1'-0"

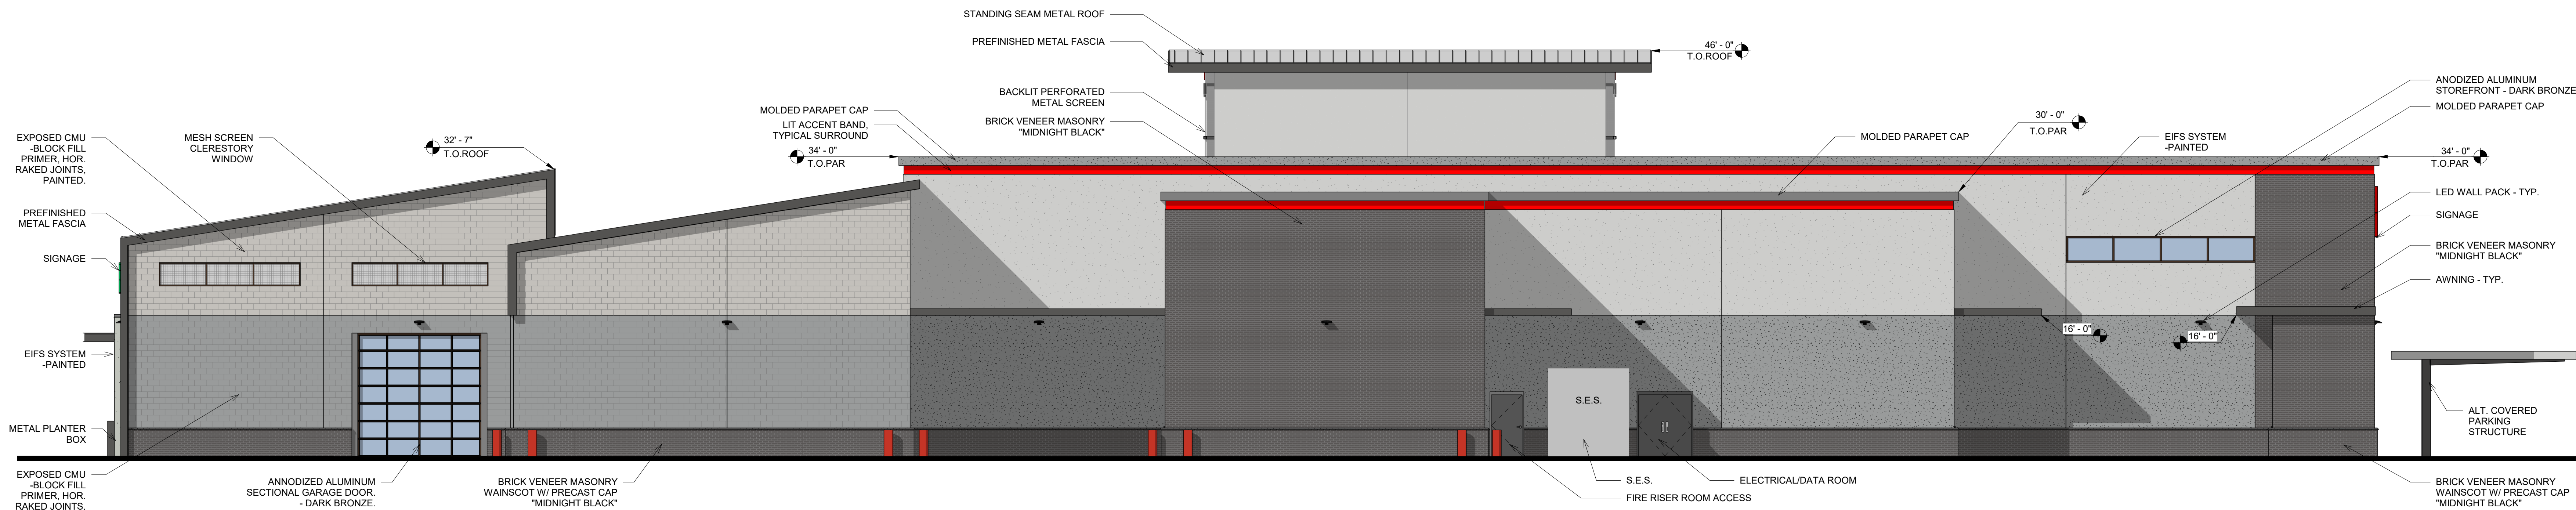

2
A202
ACE HARDWARE - EAST (REAR) ELEVATION
1/8" = 1'-0"

MATERIAL CALCULATIONS

NORTH ELEVATION


BRICK VENEER MASONRY - 2,153.12 SF (34.52%)
EIFS PAINTED - 2,998.33 SF (48.07%)
WOOD GRAIN ALUMINUM PLANK SIDING - 130.72 SF (2.10%)
PERFORATED METAL SCREEN - 527.58 SF (8.46%)
ANODIZED ALUMINUM STOREFRONT - 192.00 SF (3.08%)
PREFINISHED METAL FASCIA/AWNING - 115.91 SF (1.86%)
METAL DOOR - 119.53 SF (1.91%)
TOTAL AREA - 6,237.19 SF (100%)

EAST ELEVATION

BRICK VENEER MASONRY - 2,016.59 SF (24.61%)
EIFS PAINTED - 3,682.51 SF (44.94%)
EXPOSED CMU - 1,879.41 SF (22.93%)
MESH SCREEN - 83.71 (1.02%)
ANODIZED ALUMINUM STOREFRONT/SECTIONAL GARAGE DOOR - 278.98 SF (3.40%)
PREFINISHED METAL FASCIA/AWNING - 179.44 SF (2.19%)
METAL DOOR - 74.56 SF (0.91%)
TOTAL AREA - 8,195.2 SF (100%)

EXTERIOR FINISHES

PAINT BY DUNN EDWARDS

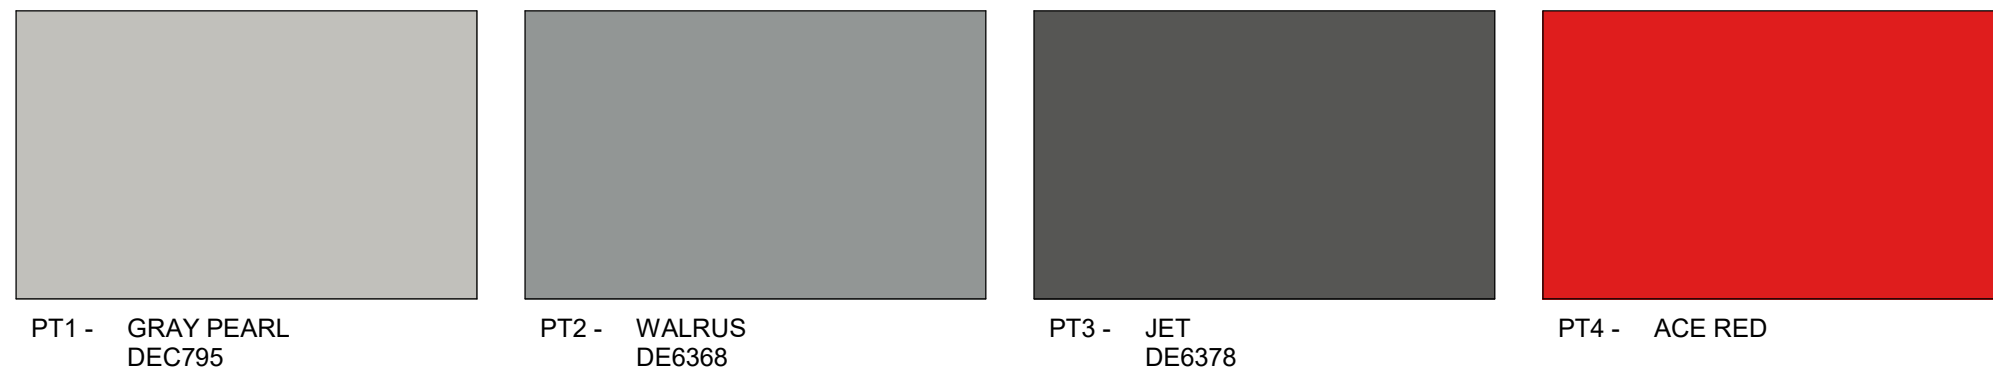

WOOD PLANK SIDING BY KNOTWOOD OR EQ.



METAL WALL/ROOF PANEL BY TBD




ALUMINUM STOREFRONT BY ARCADIA




PERFORATED METAL WALL PANEL BY TBD




CONCRETE MASONRY BY INTERSTATE BRICK

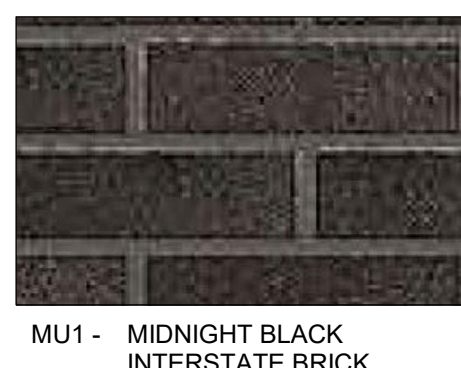


GLAZING BY TBD

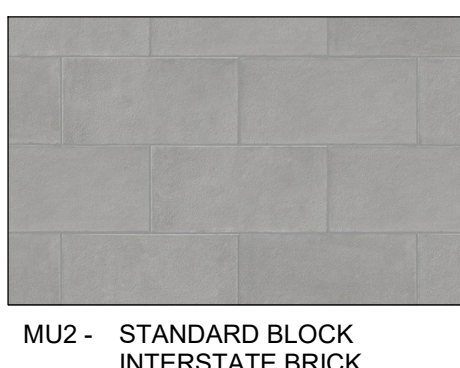

SPANDREL GLASS BY TBD

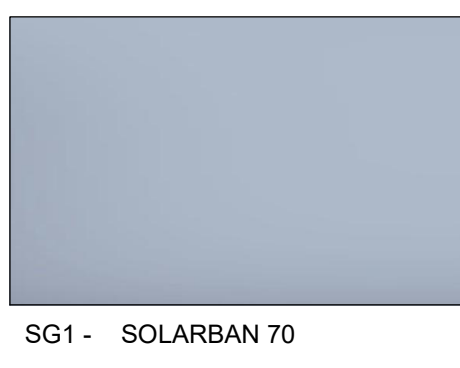

- PT1 FIELD PAINT - EIFS
MFR: DUNN EDWARDS
COLOR: DEC795 GRAY PEARL
COLOR FINISH: MATTE/FLAT
MATERIAL FINISH: SAND
NOTES: APPLY SEMI-GLOSS FINISH TO METALS.
- PT2 FIELD & ACCENT PAINT
MFR: DUNN EDWARDS
COLOR: DE6368 WALRUS
COLOR FINISH: FLAT/MATTE
MATERIAL FINISH: SAND
NOTES: APPLY SEMI-GLOSS FINISH TO METALS.
- PT3 ACCENT PAINT - STEEL
MFR: DUNN EDWARDS
COLOR: DE6378 JET
COLOR FINISH: SEMI-GLOSS
NOTES: APPLY SEMI-GLOSS FINISH TO METALS.
- PT4 ACCENT PAINT - MOLDED TRIM
MFR: DUNN EDWARDS
COLOR: ACE RED
COLOR FINISH: SATIN
MATERIAL FINISH: SMOOTH/SAND
NOTES: APPLY SEMI-GLOSS FINISH TO METALS.
- WD1 WOOD PLANK SIDING (ALUMINUM)
MFR: KNOTWOOD OR EQ.
COLOR: YELLOW CEDAR OR EQ.
MODEL: KEC150 (6" CLADDING)
- MT3 METAL ROOF/WALL PANEL
MFR: AEP SPAN
TYPE: SPAN-LOK, 24ga
COLOR: SILVERSMITH OR EQ.
- MT4 ALUMINUM STOREFRONT
MFR: ARCADIA
COLOR: STANDARD DARK BRONZE
- MU1 BRICK VENEER
ALL HORIZONTAL JOINTS RAKED
MFR: INTERSTATE BRICK
COLOR: MIDNIGHT BLACK
- MU2 STANDARD MASONRY BLOCK
BLOCK FILLED PRIMER AND PAINTED
ALL HORIZONTAL JOINTS RAKED
MFR: INTERSTATE BRICK
COLOR: DE6368 WALRUS

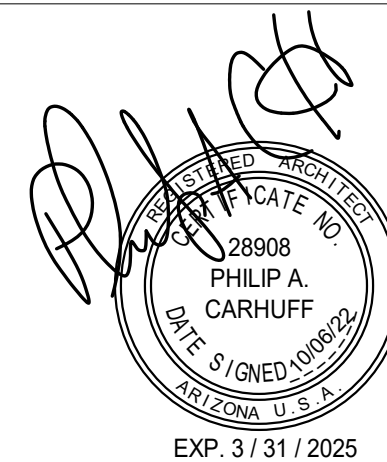

carhuff+cueva
architects, llc

2930 n swan rd #210
tucson, arizona 85712
phone 520.577.4560
www.cca-az.com
© 2022 carhuff + cueva architects, llc. all rights reserved.

ACE HARDWARE + SHOPS

CADENCE CENTER PHASE 2

RAY ROAD & ELLSWORTH ROAD

SCHEMATIC DESIGN

REVISION	DATE	DESCRIPTION	BY

PROJECT NO.
22-1000

DATE
10.06.2022

SCALE
As indicated

DRAWN BY
AK

DRAWING TITLE
**SCHEMATIC ELEVATIONS
ACE HARDWARE - CONT.**

DRAWING NUMBER
A202



MATERIAL CALCULATIONS

NORTH ELEVATION

BRICK VENEER MASONRY - 327.05 SF (18.85%)
STONE TILE - 123.38 (7.11%)
METAL WALL PANEL - 473.66 SF (27.30%)
PREFINISHED METAL FASCIA/AWNING - 104.78 SF (6.04%)
ANODIZED ALUMINUM STOREFRONT - 706.00 SF (40.70%)
TOTAL AREA - 1,734.87 SF (100%)

EAST ELEVATION

BRICK VENEER MASONRY - 190.80 SF (11.77%)
STONE TILE - 202.21 (12.48%)
METAL WALL PANEL - 320.15 SF (19.76%)
EIFS PAINTED - 349.42 SF (21.57%)
PREFINISHED METAL FASCIA/AWNING - 111.78 SF (6.90%)
ANODIZED ALUMINUM STOREFRONT - 445.99 SF (27.52%)
TOTAL AREA - 1,620.35 SF (100%)

SOUTH ELEVATION

BRICK VENEER MASONRY - 211.79 SF (13.15%)
STONE TILE - 407.19 SF (25.28%)
EIFS PAINTED - 555.05 SF (34.46%)
PREFINISHED METAL FASCIA/AWNING - 152.54 SF (9.47%)
ANODIZED ALUMINUM STOREFRONT - 260.00 SF (16.14%)
METAL DOOR - 23.89 SF (1.50%)
TOTAL AREA - 1,610.46 SF (100%)


WEST ELEVATION

BRICK VENEER MASONRY - 163.24 SF (10.04%)
STONE TILE - 341.79 SF (21.02%)
EIFS PAINTED - 649.27 SF (39.93%)
METAL WALL PANEL - 150.80 SF (9.27%)
PREFINISHED METAL FASCIA/AWNING - 130.74 SF (8.04%)
ANODIZED ALUMINUM STOREFRONT - 190.00 SF (11.70%)
TOTAL AREA - 1,625.84 SF (100%)


EXTERIOR FINISHES

- PT1 FIELD PAINT - EIFS & CMU
MFR: DUNN EDWARDS
COLOR: DEC795 GRAY PEARL
COLOR FINISH: MATTE/FLAT
MATERIAL FINISH: SAND
NOTES: APPLY SEMI-GLOSS FINISH TO METALS.
- PT2 ACCENT PAINT - MOLDED TRIM
MFR: DUNN EDWARDS
COLOR: DE6388 WALRUS
COLOR FINISH: FLAT/MATTE
MATERIAL FINISH: SAND
NOTES: APPLY SEMI-GLOSS FINISH TO METALS.
- PT3 ACCENT PAINT - STEEL
MFR: DUNN EDWARDS
COLOR: DE6378 JET
COLOR FINISH: SEMI-GLOSS
NOTES: APPLY SEMI-GLOSS FINISH TO METALS.
- MT2 METAL WALL PANEL (PAINTED)
MFR: AEP SPAN
TYPE: BOX RIB, 24ga
COLOR: DE6034 RAISIN IN THE SUN
COLOR FINISH: SEMI-GLOSS
- MT4 ALUMINUM STOREFRONT
MFR: ARCADIA
COLOR: STANDARD DARK BRONZE
- MU1 BRICK VENEER
ALL HORIZONTAL JOINTS RAKED
MFR: INTERSTATE BRICK
COLOR: MIDNIGHT BLACK
- SV1 STONE TILE
MFR: CORONADO OR EQ.
COLOR: SILVER ASH OR EQ.
STONE TILE (SIM. TO EXPOSED CMU)

PAINT BY DUNN EDWARDS

 

PT1 - GRAY PEARL
DEC795

 


PT2 - WALRUS
DE6368




PT3 - JET
DE6378

METAL WALL PANEL BY TBD

 


MT2 - RAISIN IN THE SUN
DE6034

ALUMINUM STOREFRONT BY ARCADIA

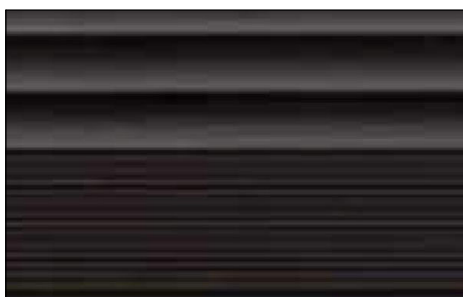


MT4 - DARK BRONZE

GLAZING BY TBD

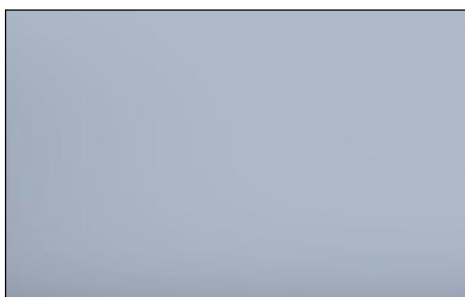

MT4 - DARK BRONZE

CONCRETE MASONRY BY INTERSTATE BRICK

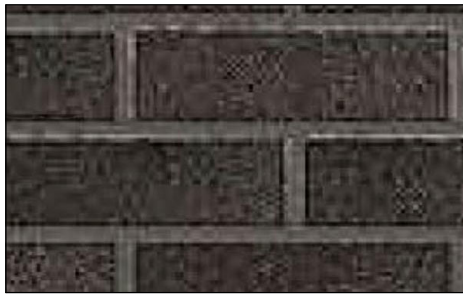

MU1 - MIDNIGHT BLACK
INTERSTATE BRICK

STONE TILE BY CORONADO OR EQ.



SV1 - SILVER ASH OR EQ.
STONE TILE (SIM. TO EXPOSED CMU)



REVISION	DATE	DESCRIPTION	BY


PROJECT NO. 22-1000

DATE 10.06.2022

SCALE As indicated DRAWN BY AK

DRAWING TITLE
CADENCE SHOPS SCHEMATIC
ELEVATIONS


DRAWING NUMBER
A201

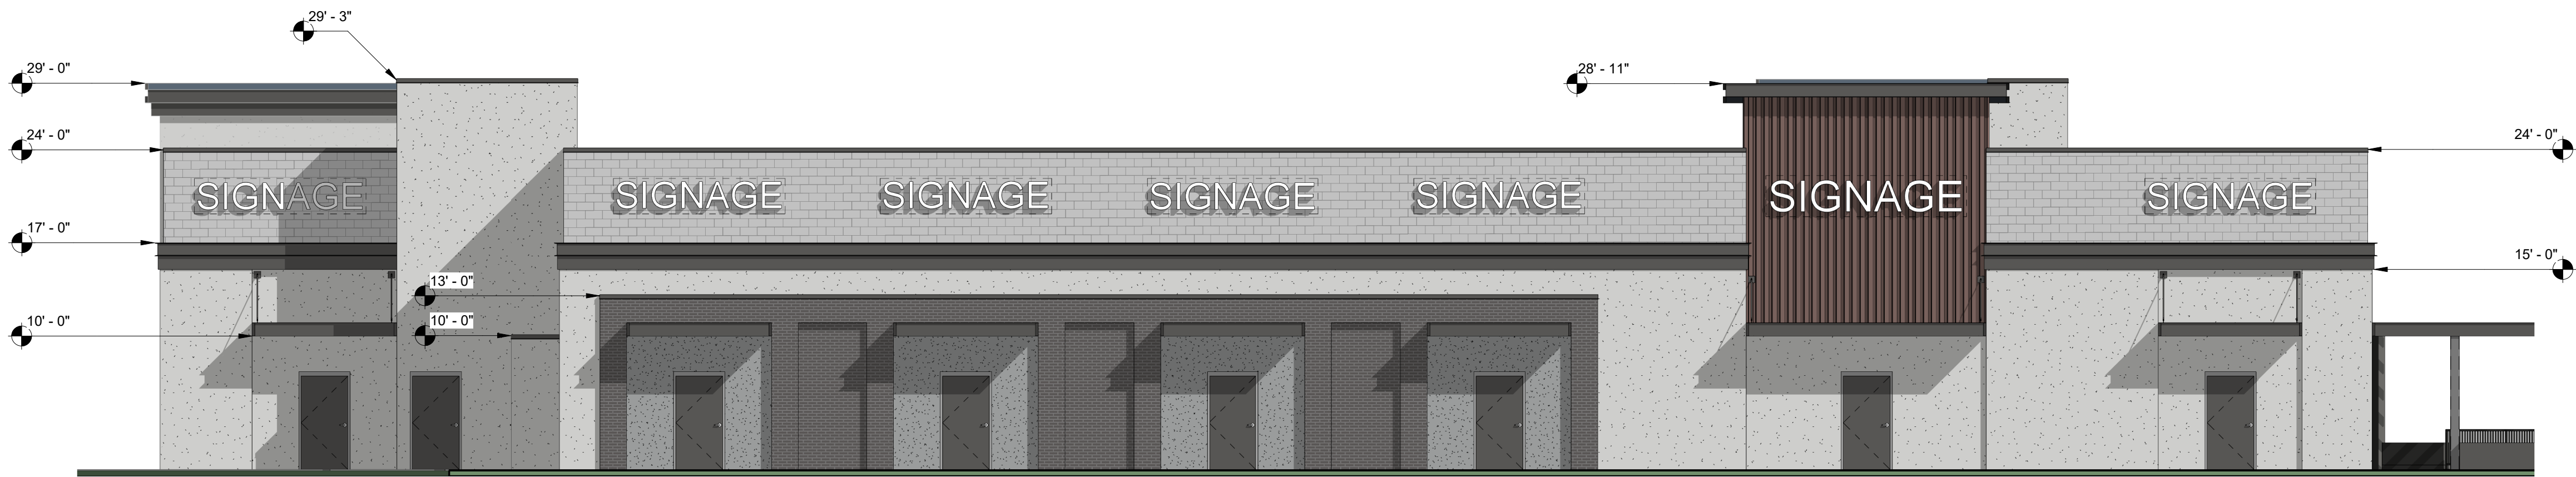


1
A201
RAY SHOPS - NORTH ELEVATION
1/8" = 1'-0"



3
A201
RAY SHOPS - WEST ELEVATION
1/8" = 1'-0"

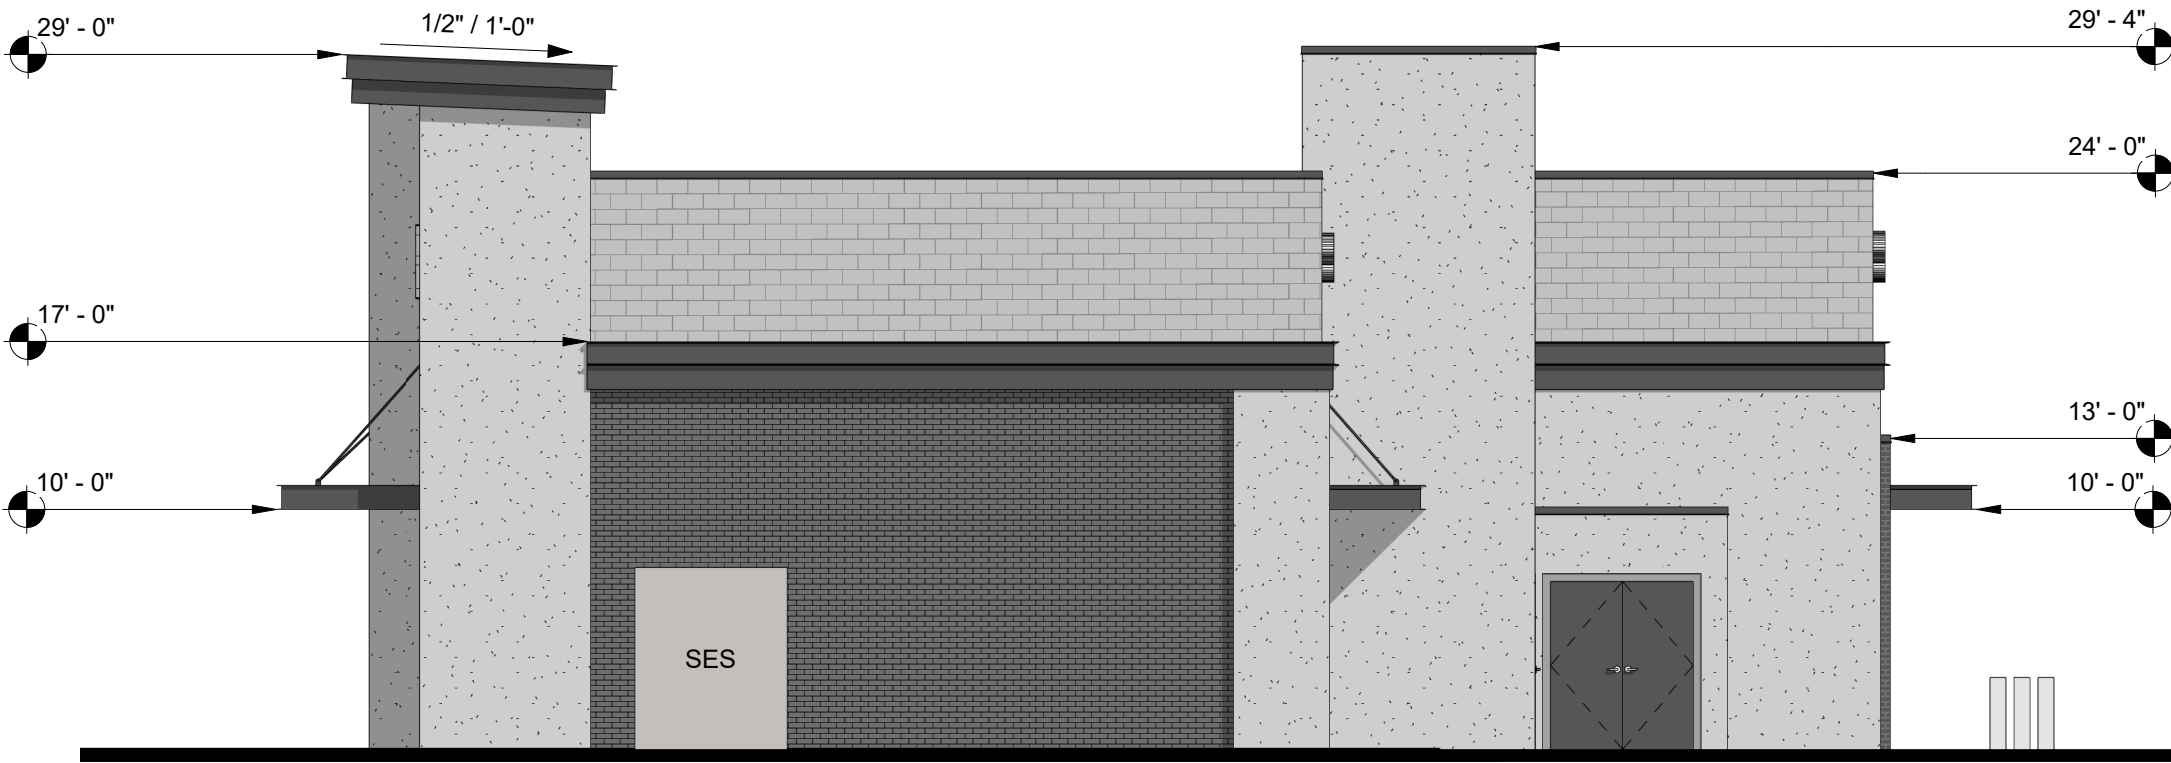

2
A201
RAY SHOPS - EAST ELEVATION
1/8" = 1'-0"

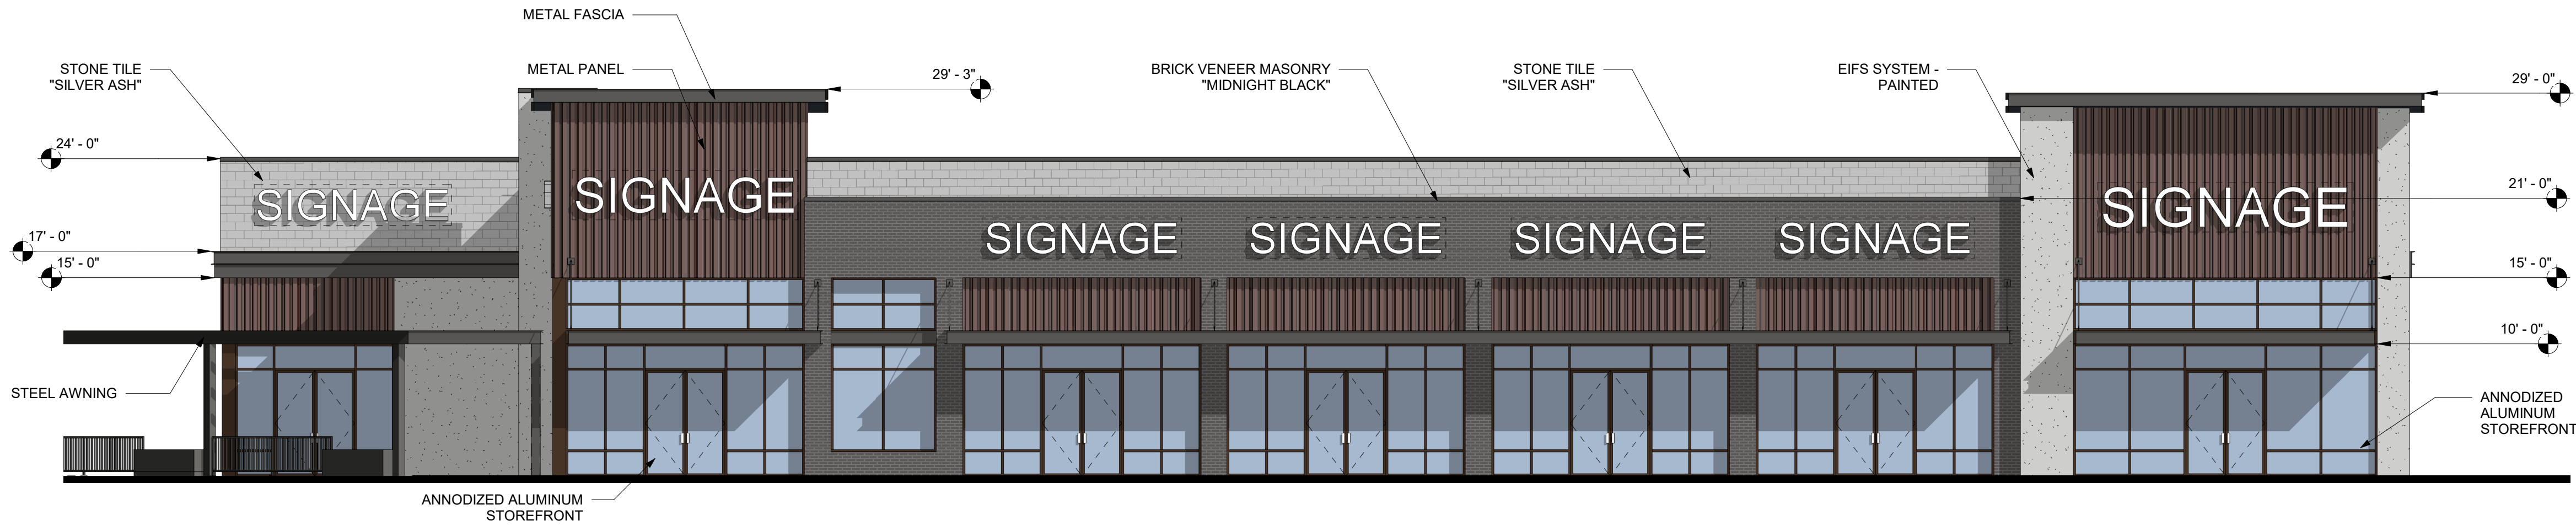

4
A201
RAY SHOPS - SOUTH ELEVATION
1/8" = 1'-0"

MATERIAL CALCULATIONS

NORTH ELEVATION

BRICK VENEER MASONRY - 504.42 SF (11.51%)
STONE TILE - 957.82 (21.86%)
EIFS PAINTED - 1,787.98 SF (40.81%)
METAL WALL PANEL - 305.02 SF (6.97%)
PREFINISHED METAL FASCIA/AWNING - 601.26 SF (13.72%)
METAL DOOR - 224.89 SF (5.13%)
TOTAL AREA - 4,381.39 SF (100%)

EAST ELEVATION

BRICK VENEER MASONRY - 401.72 SF (24.83%)
STONE TILE - 316.68 (19.57%)
EIFS PAINTED - 727.68 SF (44.98%)
PREFINISHED METAL FASCIA/AWNING - 122.89 SF (7.60%)
METAL DOOR - 48.89 SF (3.02%)
TOTAL AREA - 1,617.86 SF (100%)

WEST ELEVATION

STONE TILE - 288.48 SF (18.44%)
EIFS PAINTED - 505.34 SF (32.31%)
METAL WALL PANEL - 253.94 SF (16.24%)
PREFINISHED METAL FASCIA/AWNING - 108.09 SF (6.91%)
ANODIZED ALUMINUM STOREFRONT - 408.13 SF (26.10%)
TOTAL AREA - 1,563.98 SF (100%)


SOUTH ELEVATION

BRICK VENEER MASONRY - 746.28 SF (17.57%)
STONE TILE - 435.55 SF (10.25%)
EIFS PAINTED - 394.48 SF (9.30%)
METAL WALL PANEL - 904.75 SF (21.30%)
PREFINISHED METAL FASCIA/AWNING - 230.09 SF (5.42%)
ANODIZED ALUMINUM STOREFRONT - 1,535.97 SF (36.16%)
TOTAL AREA - 4,247.12 SF (100%)


EXTERIOR FINISHES

- PT1 FIELD PAINT - EIFS & CMU
MFR: DUNN EDWARDS
COLOR: DEC795 GRAY PEARL
COLOR FINISH: MATTE/FLAT
MATERIAL FINISH: SAND
NOTES: APPLY SEMI-GLOSS FINISH TO METALS.
- PT2 ACCENT PAINT - MOLDED TRIM
MFR: DUNN EDWARDS
COLOR: DE6388 WALRUS
COLOR FINISH: FLAT/MATTE
MATERIAL FINISH: SAND
NOTES: APPLY SEMI-GLOSS FINISH TO METALS.
- PT3 ACCENT PAINT - STEEL
MFR: DUNN EDWARDS
COLOR: DE6378 JET
COLOR FINISH: SEMI-GLOSS
NOTES: APPLY SEMI-GLOSS FINISH TO METALS.
- MT2 METAL WALL PANEL (PAINTED)
MFR: AEP SPAN
TYPE: BOX RIB, 24ga
COLOR: DE6034 RAISIN IN THE SUN
COLOR FINISH: SEMI-GLOSS
- MT4 ALUMINUM STOREFRONT
MFR: ARCADIA
COLOR: STANDARD DARK BRONZE
- MU1 BRICK VENEER
ALL HORIZONTAL JOINTS RAKED
MFR: INTERSTATE BRICK
COLOR: MIDNIGHT BLACK
- SV1 STONE TILE
MFR: CORONADO OR EQ.
COLOR: SILVER ASH OR EQ.
STONE TILE (SIM. TO EXPOSED CMU)

PAINT BY DUNN EDWARDS

 

PT1 - GRAY PEARL
DEC795

 


PT2 - WALRUS
DE6368




PT3 - JET
DE6378

METAL WALL PANEL BY TBD

 

MT2 - RAISIN IN THE SUN
DE6034

ALUMINUM STOREFRONT BY ARCADIA

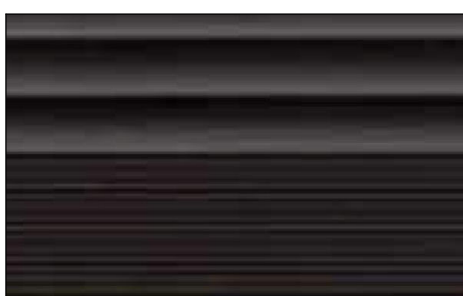


MT4 - DARK BRONZE

GLAZING BY TBD




MT4 - DARK BRONZE

CONCRETE MASONRY BY INTERSTATE BRICK

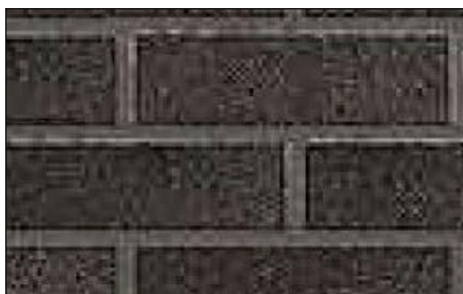

MU1 - MIDNIGHT BLACK
INTERSTATE BRICK

STONE TILE BY CORONADO OR EQ.

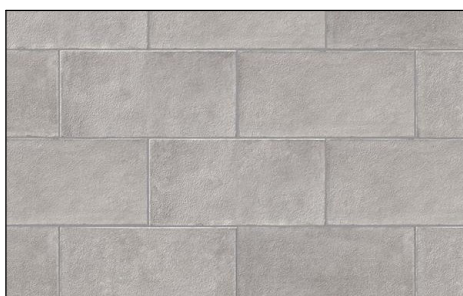

SV1 - SILVER ASH OR EQ.
STONE TILE (SIM. TO EXPOSED CMU)

ELLSWORTH

ACE
Hardware
AT
CADENCE CENTER



carhuff+cueva
architects, llc

2930 n swan rd #210
tucson, arizona 85712
phone 520.577.4560
www.cca-az.com

ACE HARDWARE + SHOPS

CADENCE CENTER PHASE 2

RAY ROAD & ELLSWORTH ROAD

SCHEMATIC DESIGN

REVISION	DATE	DESCRIPTION	BY

PROJECT NO.
22-1000

DATE
10.06.2022

SCALE
As indicated

DRAWN BY
AK

DRAWING TITLE
**RAY SHOPS SCHEMATIC
ELEVATIONS**

DRAWING NUMBER
A201