


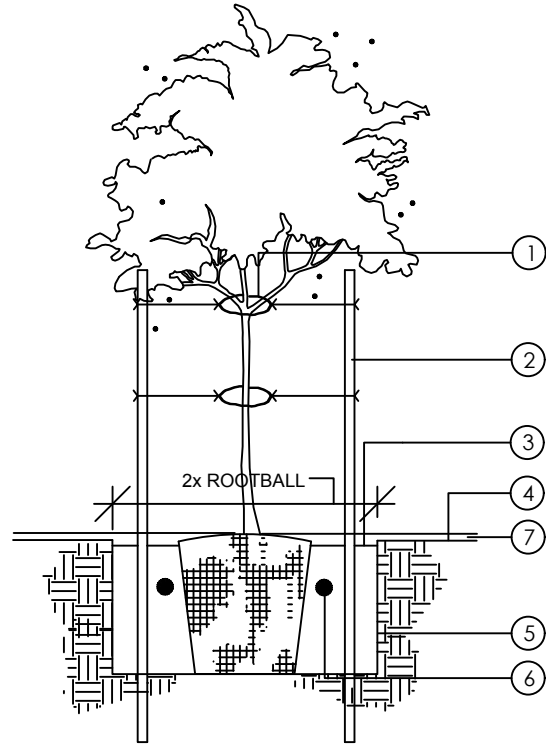


1. 1/2" RUBBER HOSE WITH #10 WIRE
2. TWO 2" ROUND BY 10' LONG GREEN TREE STAKES BURY 3" BELOW GRADE
3. 4" BASIN
4. GRADE (PRIOR TO GRANITE)
5. ROUGHEN SIDES OF PLANT PIT TO PREVENT GLAZING
6. AGRIFORM TABLETS
7. 2" DEPTH OF DECOMPOSED GRANITE. (SEE LEGEND FOR TYPE)

BACKFILL PLANT PIT WITH SOIL MIX PER PHX MAG SUPPLEMENT.

DOUBLE STAKING DETAIL


NOT TO SCALE

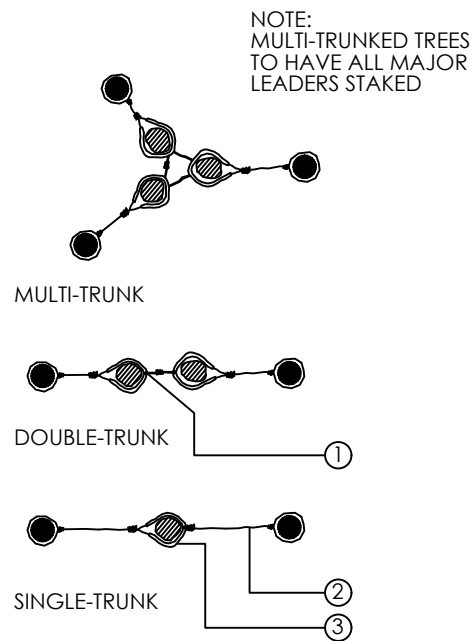

1. NOTCH TUBING LOOP WIRE THROUGH EXPOSED WIRE
2. #10 WIRE RUBBER COATED
3. 1/2" RUBBER HOSE

TREE GUYING DETAIL

NOT TO SCALE

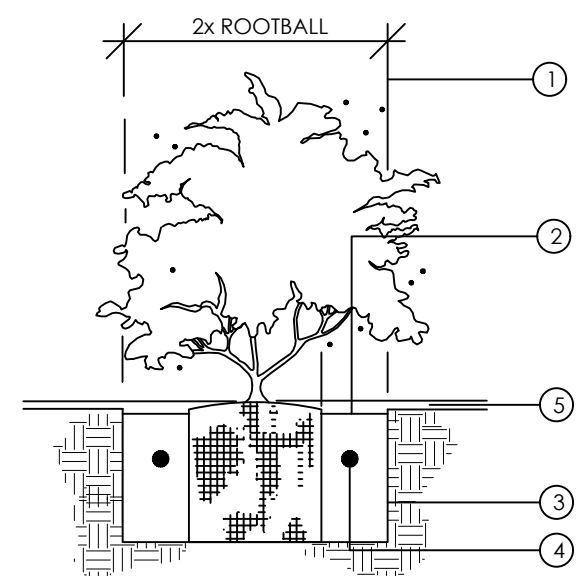


1. MINIMUM DIMENSION FOR 5 GAL. PLANTS
2. 1" BASIN
3. ROUGHEN SIDES OF PLANT PIT TO PREVENT GLAZING
4. AGRIFORM TABLETS SEE SPECS. FOR RATIO
5. 2" DEPTH OF DECOMPOSED GRANITE. (SEE LEGEND FOR TYPE)

BACKFILL PLANT PIT WITH SOIL MIX PER PHX MAG SUPPLEMENT.

SHRUB PLANTING DETAIL

NOT TO SCALE

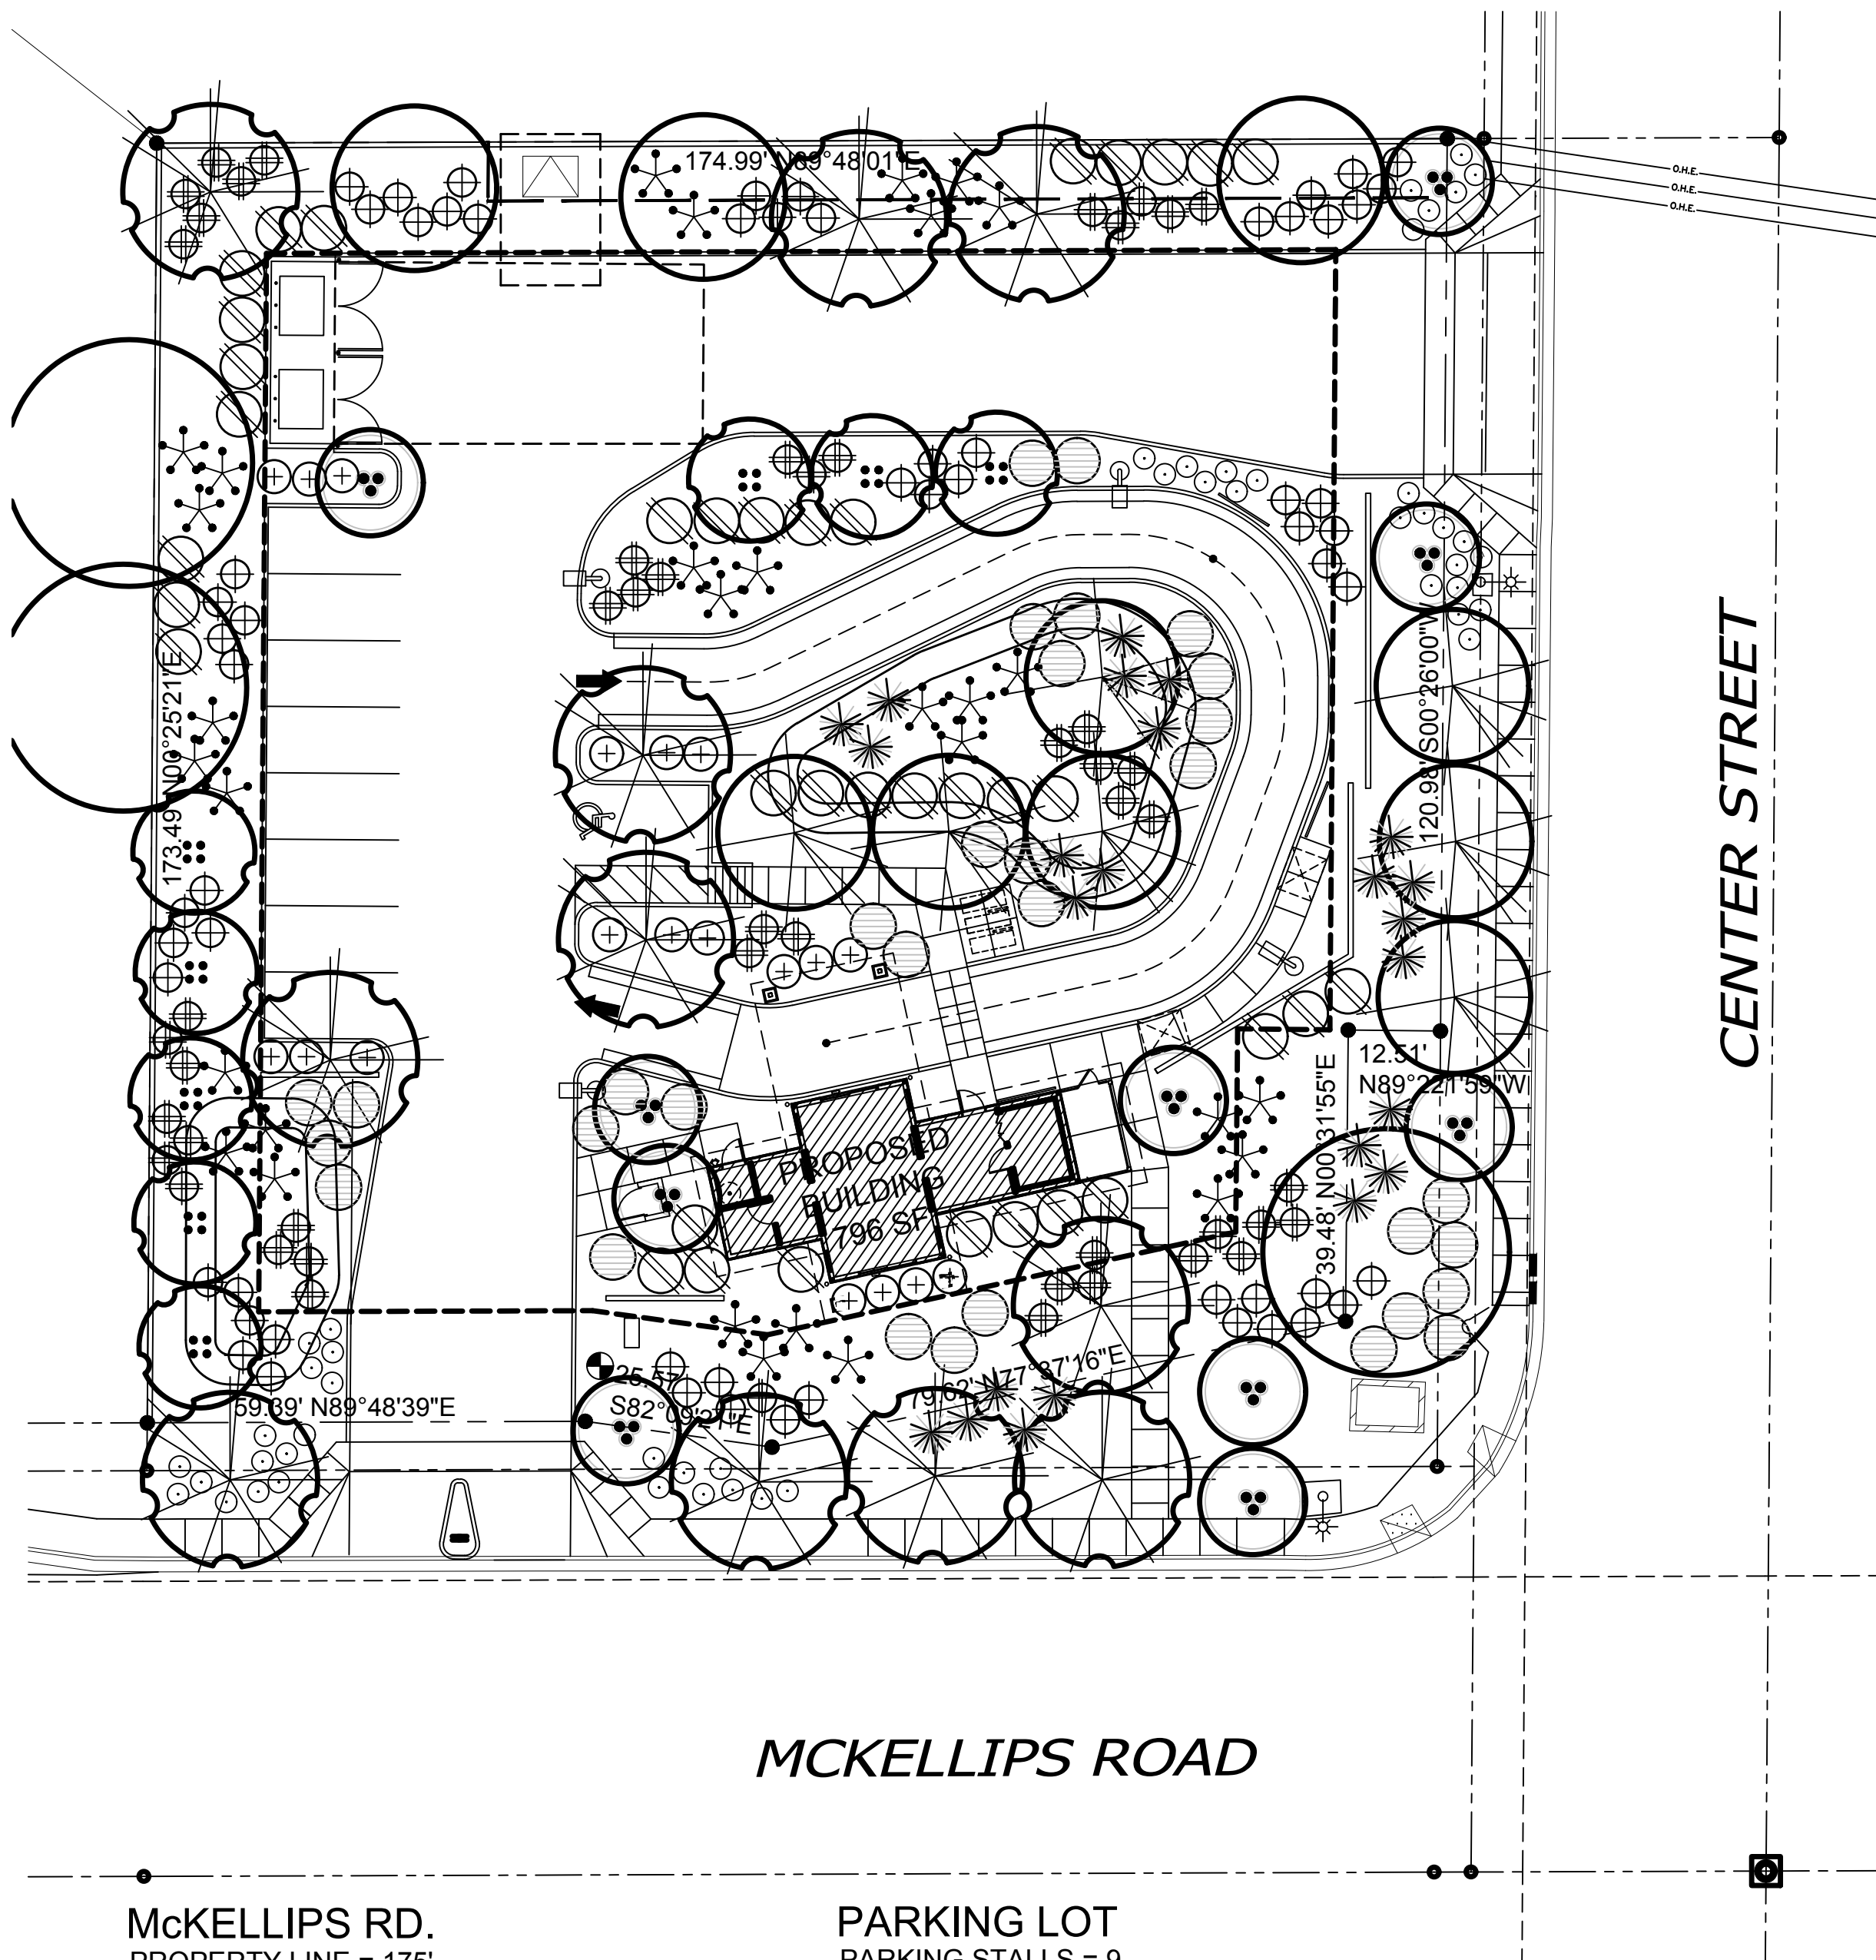

McKELLIPS RD.
PROPERTY LINE = 175'
7 TREES REQUIRED
7 TREES PROVIDED (ALL 24" BOX OR LARGER)
42 SHRUBS REQUIRED
52 SHRUBS PROVIDED

WEST PROPERTY LINE
PROPERTY LINE = 173'
7 TREES REQUIRED
7 TREES PROVIDED (ALL 24" BOX OR LARGER)
28 SHRUBS REQUIRED
31 SHRUBS PROVIDED

NORTH PROPERTY LINE
PROPERTY LINE = 175'
7 TREES REQUIRED
7 TREES PROVIDED (ALL 24" BOX OR LARGER)
28 SHRUBS REQUIRED
33 SHRUBS PROVIDED

CENTER STREET
PROPERTY LINE = 175'
7 TREES REQUIRED
7 TREES PROVIDED (ALL 24" BOX OR LARGER)
42 SHRUBS REQUIRED
48 SHRUBS PROVIDED

PARKING LOT
PARKING STALLS = 9
4 TREES REQUIRED
4 TREES PROVIDED
12 SHRUBS REQUIRED
12 SHRUBS PROVIDED

LANDSCAPE COVERAGE
LANDSCAPE AREA: 11,509 SQ.FT.
LANDSCAPE COVERAGE REQUIRED: 5,755 SQ.FT. (50%)
LANDSCAPE COVERAGE PROVIDED: 6,676 SQ.FT. (58%)

PEDESTRIAN WALKWAY SHADING
SIDEWALK AREA: 1,755 SQ.FT.
SHADING REQUIRED: 878 SQ.FT. (50%)
SHADING PROVIDED: 902 SQ.FT. (51%)

1 LANDSCAPE PLAN



LANDSCAPE LEGEND TREES

- ULMUS PARVIFOLIA
CHINESE ELM (MATCHING)
24" BOX
- ACACIA ANEURA
MULGA (SRP/APS APPROVED)
24" BOX
- CAESALPINIA CACALACO
CASALOTE
36" BOX
- OLEA EUROPEA 'WILSONII'
FRUITLESS / POLLENLESS OLIVE
36" BOX
- EXISTING TREE
PROTECT FROM
CONSTRUCTION (48" BOX EQUIV)

SHRUBS

- TECOMA 'ORANGE JUBILEE'
'ORANGE JUBILEE'
5 GALLON
- EREMOPHILA MACULATA
VALENTINE EMU BUSH
5 GALLON
- CAESALPINIA MEXICANA
MEXICAN BIRD OF PARADISE
5 GALLON
- HESPERALOE PARVIFLORA
RED YUCCA
5 GALLON
- HESPERALOE PARVIFLORA
YELLOW YUCCA
5 GALLON
- DASYLIRION WHEELERII
DESERT SPOON
5 GALLON
- AGAVE DESMETTIANA
SMOOTH AGAVE
5 GALLON

GROUND COVER

- LANTANA MONTEVIDENSIS
'GOLD MOUND'
1 GALLON
- EREMOPHILA GLABRA
'MINGENOW GOLD'
5 GALLON
- 1/2" SCREENED ROCK PROS MAHOGANY
DECOMPOSED GRANITE
2" DEPTH IN ALL LANDSCAPE AREAS

CITY OF MESA LANDSCAPE NOTES

1. ALL LANDSCAPE AREAS TO RECEIVE 2" LAYER DECOMPOSED GRANITE
2. ALL LANDSCAPE AREA TO BE WATERED BY UNDERGROUND AUTOMATIC IRRIGATION SYSTEM.
3. THE HEIGHTS AND CALIPERS SHALL COMPLY WITH 'ARIZONA NURSERY ASSOCIATION SPECIFICATIONS' FOR THAT SIZE AND TYPE OF TREE.
4. REQUIRED TREES SHALL BE PROVIDED IN EQUAL NUMBERS OF 15 GALLON SIZE AND 24" BOX SIZE OR LARGER.
5. REQUIRED SHRUBS SHALL HAVE A MATURE GROWTH HEIGHT OF 18" AT LEAST 50% OF REQUIRE SHRUBS SHALL BE 5 GALLON SIZE.
6. PLANT MATERIAL SHALL BE CALCULATED BASED ON A LINEAR MODULE OF 25 FEET. TREES AND SHRUBS MAY BE CLUSTERED.

ARTERIAL STREET:

- (2) TREES AND (6) SHRUBS PER 25' OF STREET FRONTAGE

MAJOR, MIDSECTION COLLECTOR STREET:

- (2) TREES AND (6) SHRUBS PER 25' OF STREET FRONTAGE

COLLECTOR/INDUSTRIAL/COMMERCIAL STREET:

- (1) TREES AND (4) SHRUBS PER 25' OF STREET FRONTAGE

PUBLIC OR PRIVATE LOCAL STREET:

- (1) TREES AND (4) SHRUBS PER 25' OF STREET FRONTAGE

7. PLANT MATERIAL SIZES REQUIRED:

TREES: (TOTAL REQUIRED TREES:)

- 25% SHALL BE 36" BOX OR LARGER
- 50% SHALL BE 24" BOX OR LARGER
- NO TREES LESS THAN 15 GALLON

SHRUBS: (TOTAL REQUIRED SHRUBS:)

- 50% SHALL BE 5 GALLON OR LARGER.
- NO SHRUBS LESS THAN 1 GALLON

8. 1 TREES AND 3 SHRUBS FOR EVERY 15' PARKING ISLAND
- PARKING SHALL BE INSTALLED @ EACH END OF ROW OF STALLS AND IN BETWEEN FOR MAXIMUM OF EIGHT CONTIGUOUS PARKING SPACES

9. FOUNDATION LANDSCAPING: LANDSCAPING TO A MINIMUM HEIGHT OF 18" IS REQUIRED IMMEDIATELY ADJACENT TO, OR PROVIDED IN PLANTER AREAS ADJACENT TO BUILDING, WHICH HAVE FRONTAGE ON A PUBLIC STREET. PLANTING AREAS MUST BE A MIN. OF 5' WIDE AND A MIN. OF 50% PLANT COVERAGE.

10. THE BACKFLOW PREVENTION ASSEMBLY SHALL BE TESTED AND APPROVED BY A CERTIFIED TECHNICIAN DESIGNATED IN THE CURRENT CITY OF MESA LIST THE APPROVED INSPECTORS PRIOR TO THE REQUEST FOR FINAL INSPECTION".

11. THE REQUIRED BACKFLOW PREVENTION ASSEMBLY SHALL BE MANUFACTURER AND MODEL NUMBER DESIGNATED IN THE CURRENT CITY OF MESA LIST OF APPROVED BACKFLOW PREVENTION ASSEMBLIES".

12. ALL WORK WILL BE DONE UNDER SEPARATE PERMIT FOR SIGNS".

13. ALL LANDSCAPING INSTALLED WITH THIS PROJECT TO BE MAINTAINED BY OWNERS ASSOC. OR OWNERS ASSOCIATION OF COMMERCIAL SUBDIVISION OR MANAGEMENT COMPANY IF COMMERCIAL RENTALS

14. THAT ALL TREES AND SHRUBS LOCATED IN LINE-OF-SIGHT WILL BE MAINTAINED TO A CLEAR AREA BETWEEN OF 3' TO 7'

15. RIP-RAP MUST BE ON NATURAL MATERIALS MATCHING D.G COLORS CONCRETE OR GUNITE MUST BE COLORED TO MATCH D.G. COLOR

16. TREES SHALL BE PLANTED @ LEAST 20' AWAY FROM ANY STREET LIGHT POLE OR LOCATION. SHRUBS SHALL BE PLANTED @ LEAST 7' FEET AWAY FROM ANY STREET LIGHT POLE OR LCC.

17. 10% OF TOTAL TREES IN PARKING SHALL BE 36" BOX OR LARGER.

VISIBILITY TRIANGLE INFO:

VISIBILITY TRIANGLES ARE BASED ON CITY OF MESA PUBLIC STREET ACCESS GUIDELINES DATED FEB. 15, 2005.

STREET SPEED: 45 MPH
STREET CROSS SECTION 4LU
FIGURE 2.3 (60MPH DESIGN SPEED) SD=625'

ADDITIONAL NOTES:

THIS LANDSCAPE IS TO BE MAINTAINED ON A WEEKLY BASIS USING A NATURAL MAINTENANCE PROGRAM AND SHALL BE MAINTAINED IN ACCORDANCE WITH THE BEST MANAGEMENT PRACTICE OF THE LANDSCAPE INDUSTRY.

ALL TREES AND SHRUBS LOCATED IN THE LIGN OF SIGHT WILL BE MAINTAINED FOR A CLEAR AREA BETWEEN 3' TO 7'. THE LIGN OF SITE IS OUT OF THE SCOPE OF WORK ON THIS PROJECT.

ALL LANDSCAPE AREAS WILL BE MAINTAINED BY THIS OWNER OR LESSEE IN ACCORDANCE WITH THESE APPROVED PLANS


REQUIRED LANDSCAPE AREAS SHALL BE FREE FROM ENCROACHMENT BY ANY USE, STRUCTURE, VEHICLE OR FEATURE NOT PART OF THE LANDSCAPE DESIGN.

T.J. McQUEEN & ASSOCIATES, INC.

LANDSCAPE ARCHITECTURE
URBAN DESIGN
SITE PLANNING

10450 N. 74th Street, Suite 120
Scottsdale, Arizona 85258
P. (602) 265-0320

EMAIL: timmqueen@tjmla.net

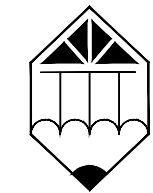


ARCHICON

Architecture & Interiors, L.C.

5055 E WASHINGTON STREET
SUITE 200
PHOENIX, ARIZONA 85034
(602) 222-4266
FAX (602) 279-4305
WWW.ARCHICON.COM


GRAVITY ENERGY DRINKS
16 W MCKELLIPS
N.E.C. W. MCKELLIPS RD & N. CENTER ST
MESA, ARIZONA 85201

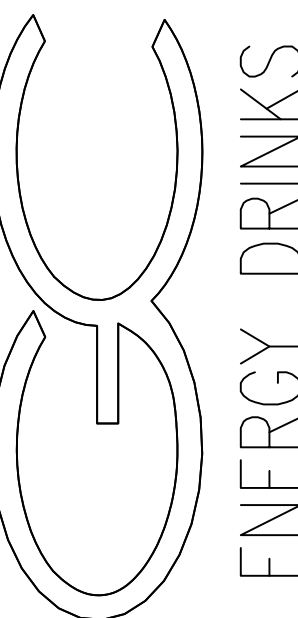

PROJECT NUMBER: 2284400-03
PROJECT MANAGER: DEBBIE S.
DRAWN BY: DEBBIE S.
CHECKED BY: JEFF K

NO.	REVISION	DATE

SHEET DESCRIPTION

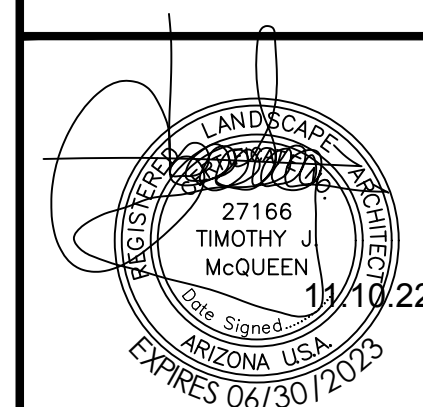

SHEET NO.

La.01

ISSUE DATE: 09.14.22