



C:\Users\Michael.HREDA\OneDrive - Larson Design Group\Desktop\Bommerang HQ\CI GRADING PLAN.dwg, GRADING, 10/24/2022 9:34:58 AM, Michael Hreda, Mike

G
F
E
D
C
B
A

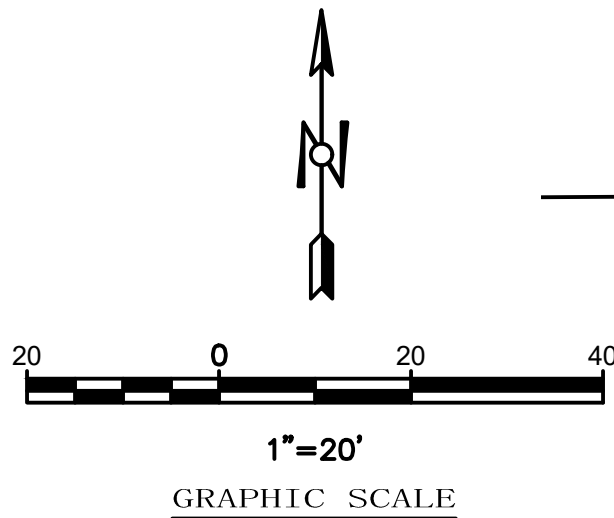

SOUTHERN AVENUE

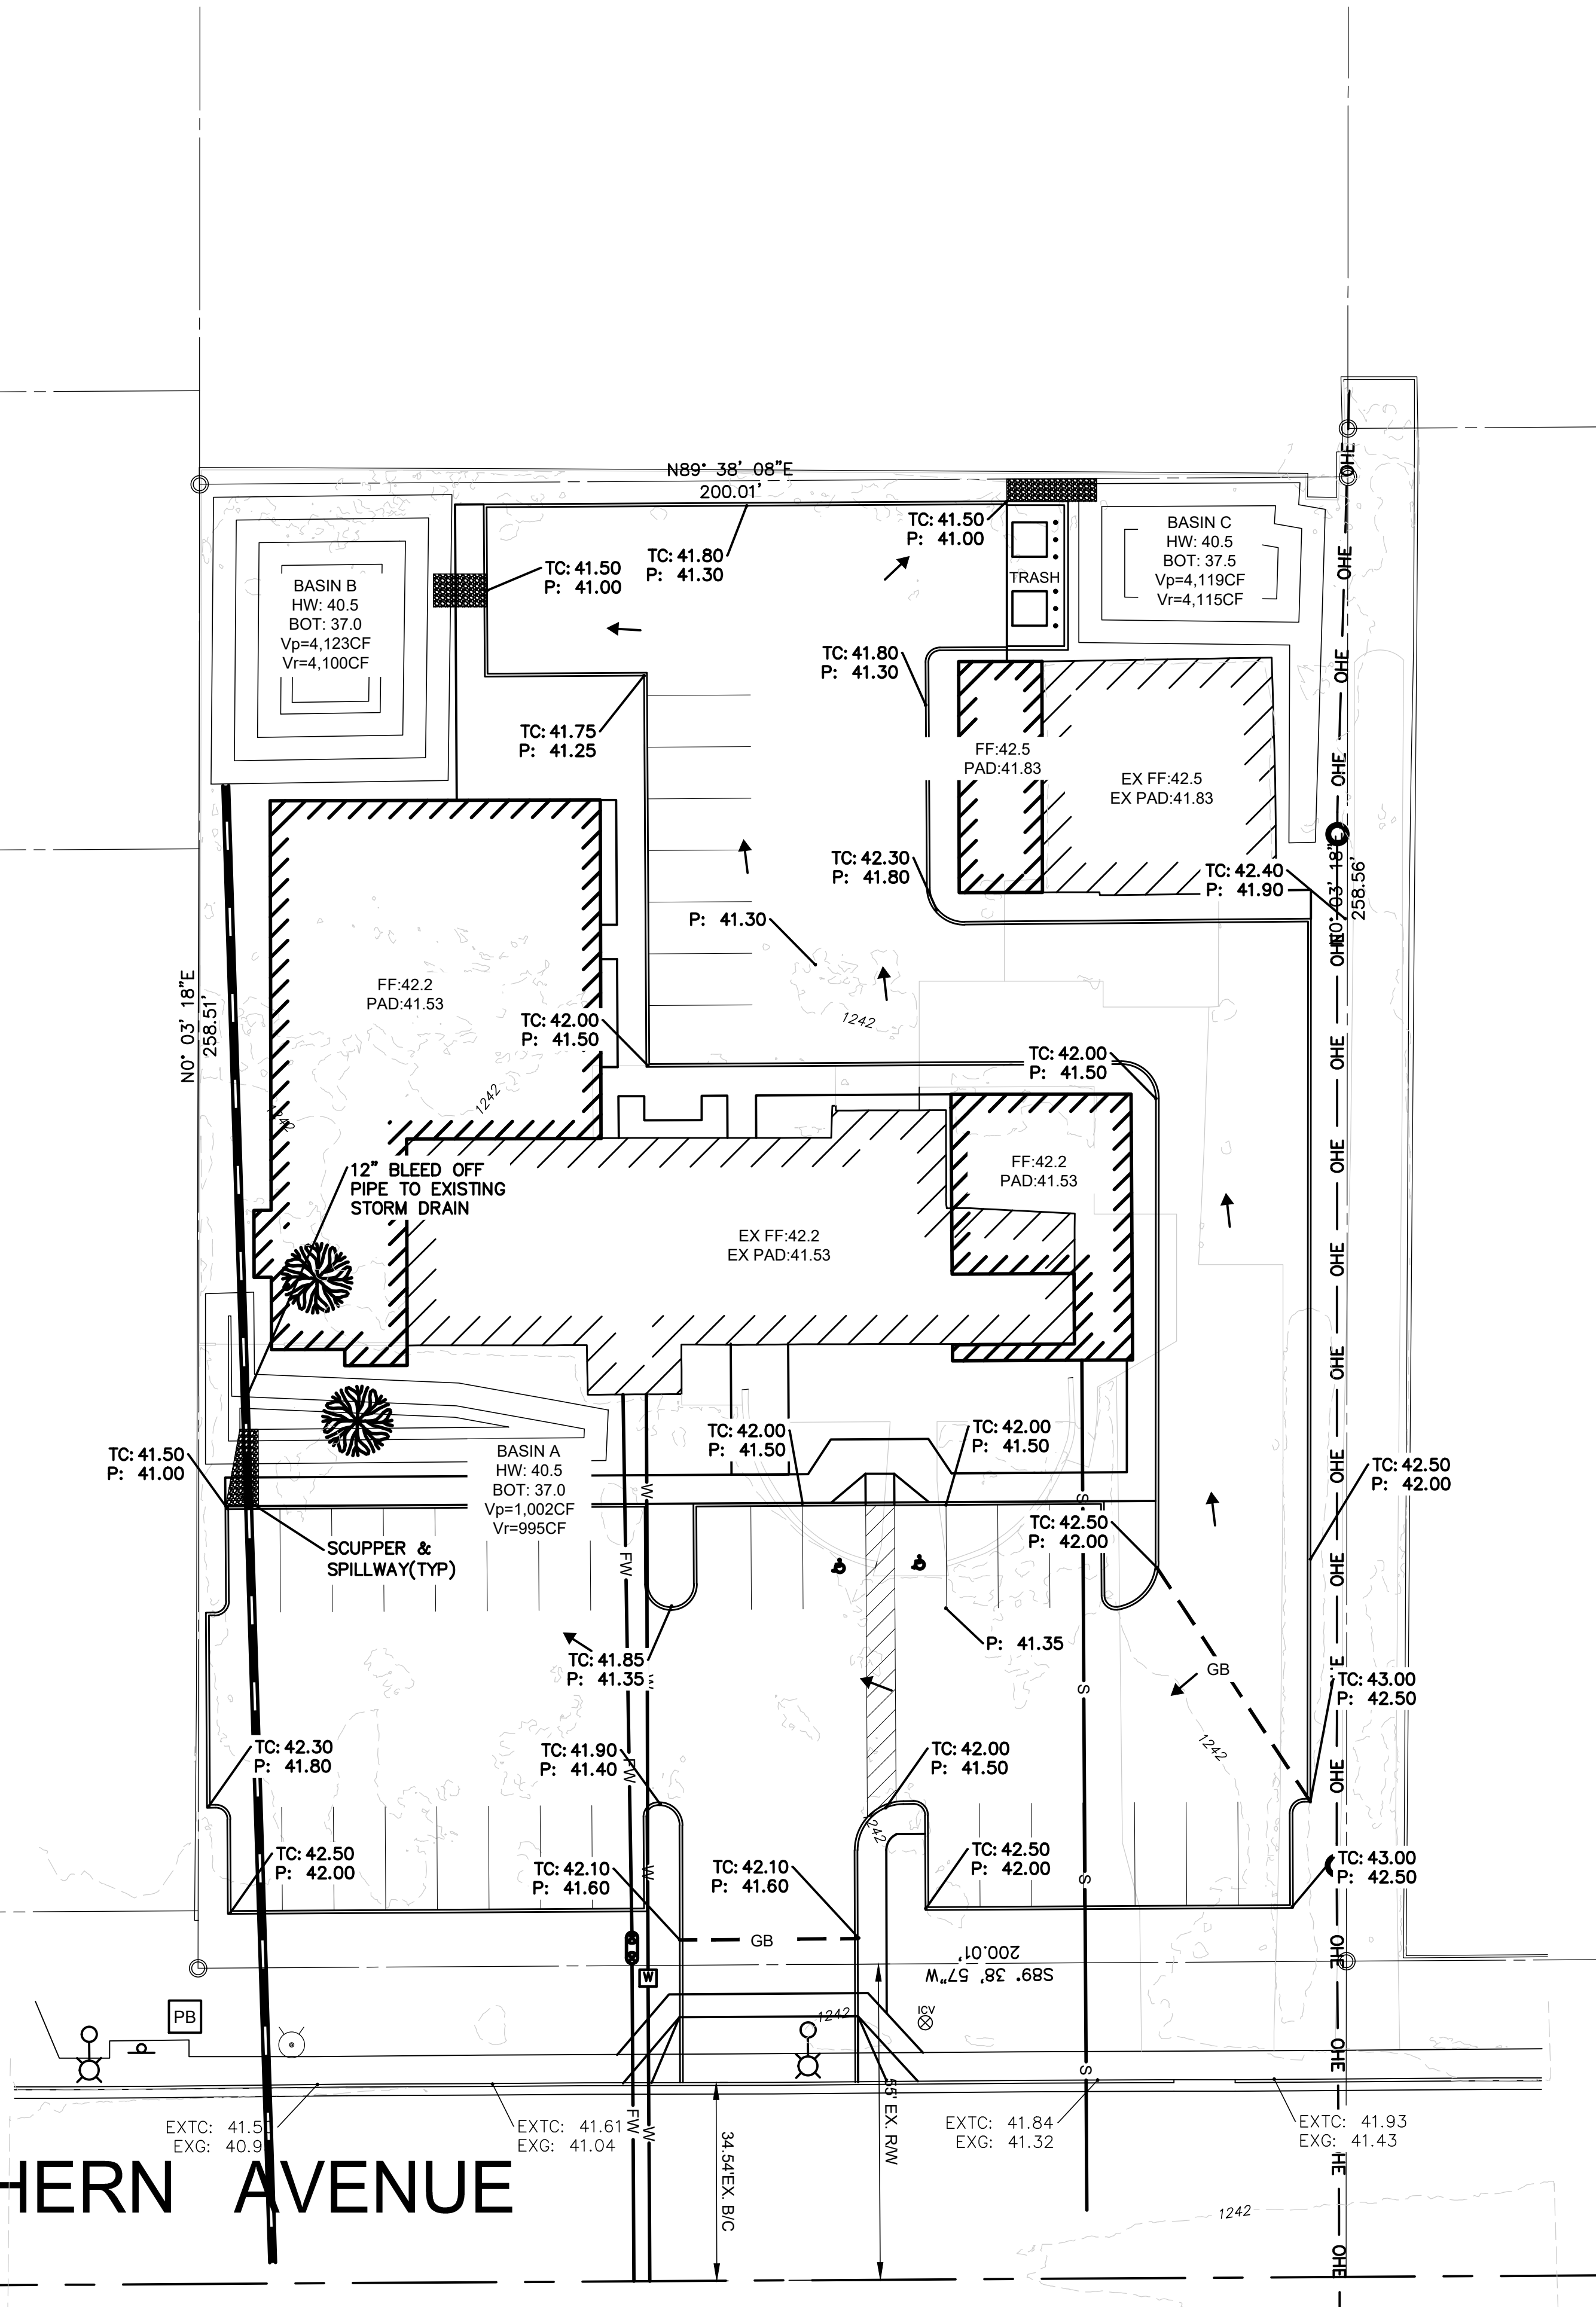

RETENTION CALCULATIONS

RETENTION REQUIRED

$V_r = C \cdot P / 12 \cdot A$
 $C = 0.8$
 $P = 2.2$ INCHES
 $A = 62,566$ SF
 $V_r = 9,210$ CF

RETENTION PROVIDED

BASIN A: 1,002 CF
BASIN B: 4,123 CF
BASIN C: 4,119 CF
TOTAL: 9,244 CF

C-Factor	Area	C
Pavements	42,123	0.95
Desert Landscaping	20,443	0.50
Total	62,566	0.80



Larson Design Group
2390 E. CAMELBACK ROAD
SUITE 130
PHOENIX, AZ 85016
(602) 836-8990



SEAL

		COMMENTS
	1ST SUBMITTAL	
0	DATE	
	MARK	

BOMMERANG HQ
2550 E SOUTHERN AVE

PRELIMINARY SUBMITTAL

Date: 24-OCT-2022



Project No.:

Sheet No.:
GRADING
PLAN

C1

C:\Users\MHrehal\OneDrive - Larson Design Group\Desktop\Bommerang HQ\CD Utility PLAN.dwg, Utility, 10/24/2022 9:35:42 AM, Hrehal, Mike

G
F
E
D
C
B
A

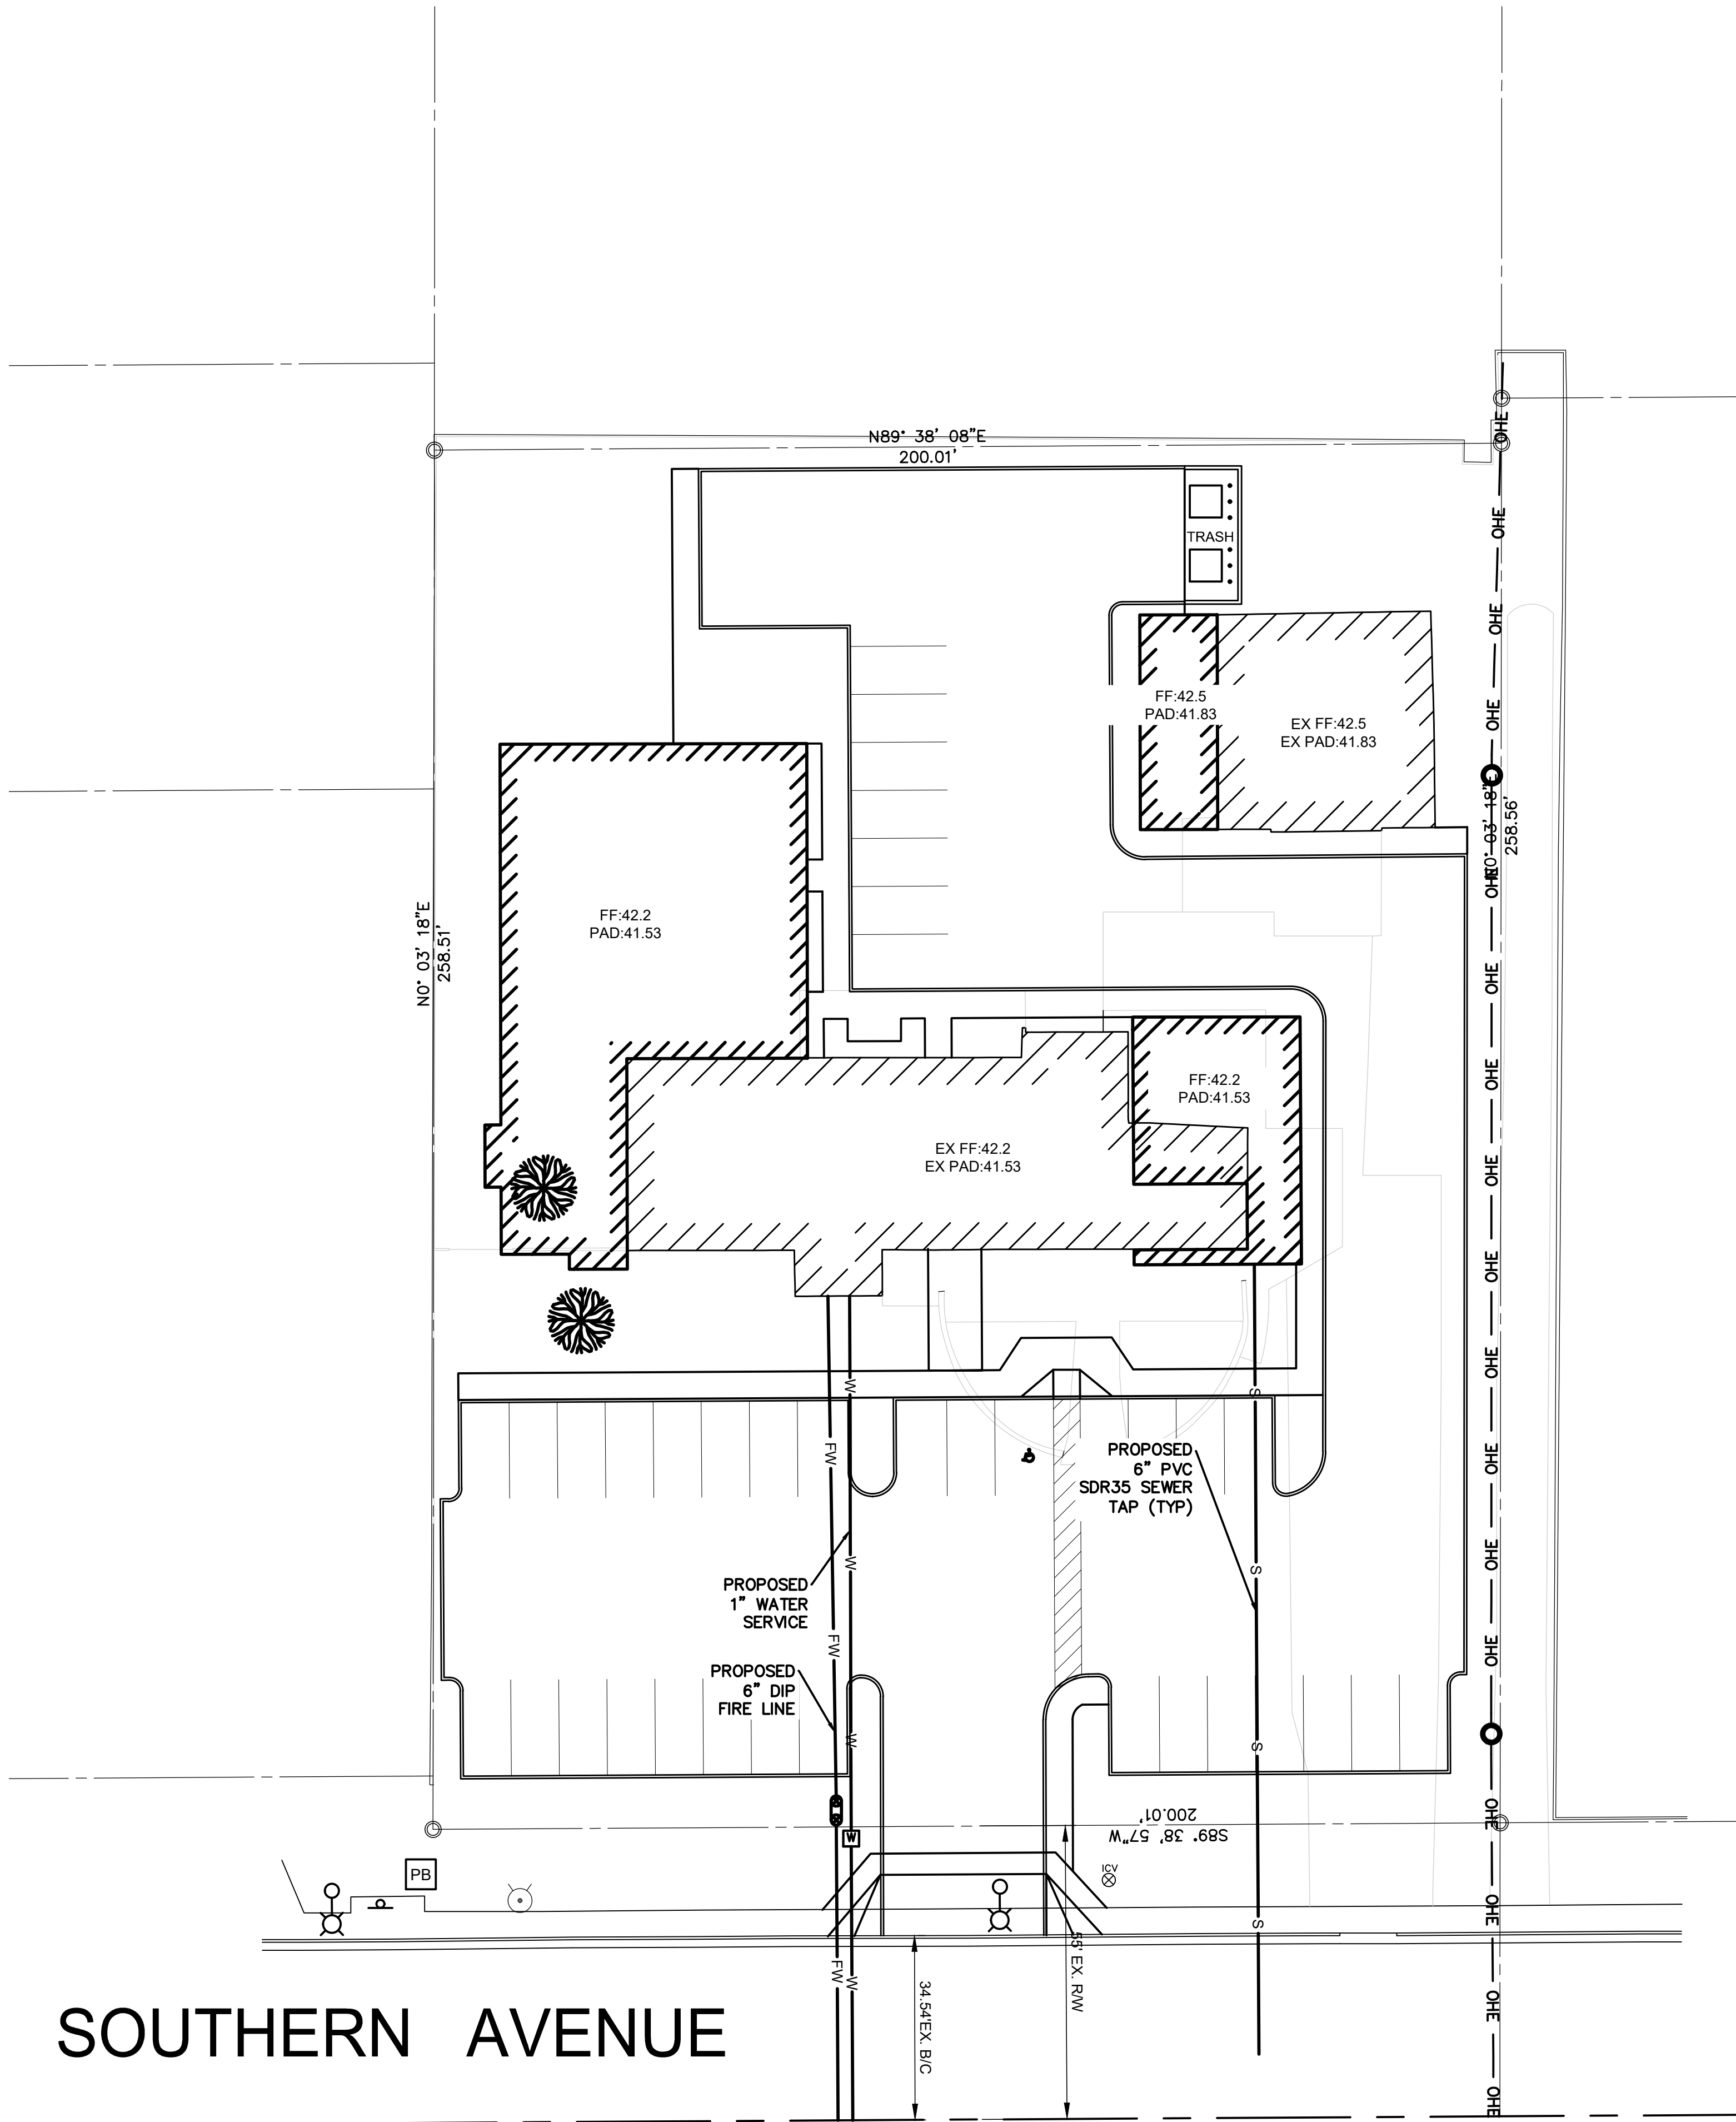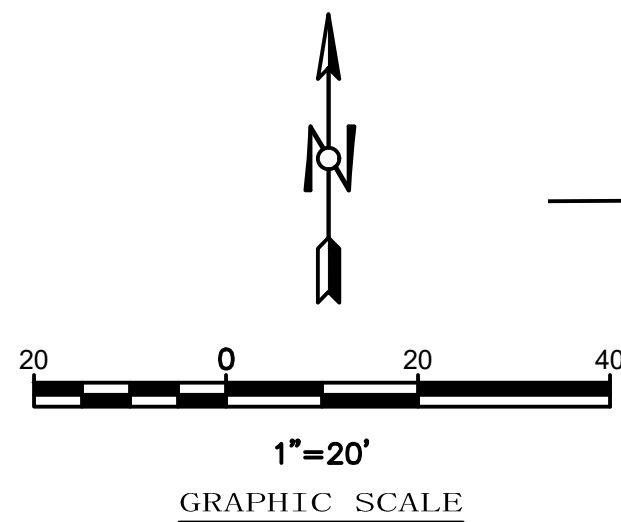

LDG

Larson Design Group

2390 E. CAMELBACK ROAD
SUITE 130
PHOENIX, AZ 85016
(602) 836-3980

Professional Engineer
46279
MICHAEL
HREHAL
ARIZONA, U.S.A.

SEAL

COMMENTS		
	1ST SUBMITTAL	
	DATE	
0	MARK	

BOMMERANG HQ
2550 E SOUTHERN AVE

PRELIMINARY SUBMITTAL

Date: 24-OCT-2022

Project No.:

Sheet No.:

UTILITY PLAN

C2