



ELEVATION NOTES

1. ROOF DRAINAGE IS SHEET FLOW OFF OF ROOF WITH NO GUTTERS OR DOWNSPOUTS.
2. MECHANICAL EQUIPMENT IS SCREENED IN MECHANICAL YARD WITH PERFORATED METAL.
3. SIGNAGE IS UNDER SEPARATE REVIEW AND PERMIT.
4. THERE ARE NO WALL MOUNTED LIGHT FIXTURES. ALL LIGHTING WILL BE MOUNTED IN THE SOFFITS.

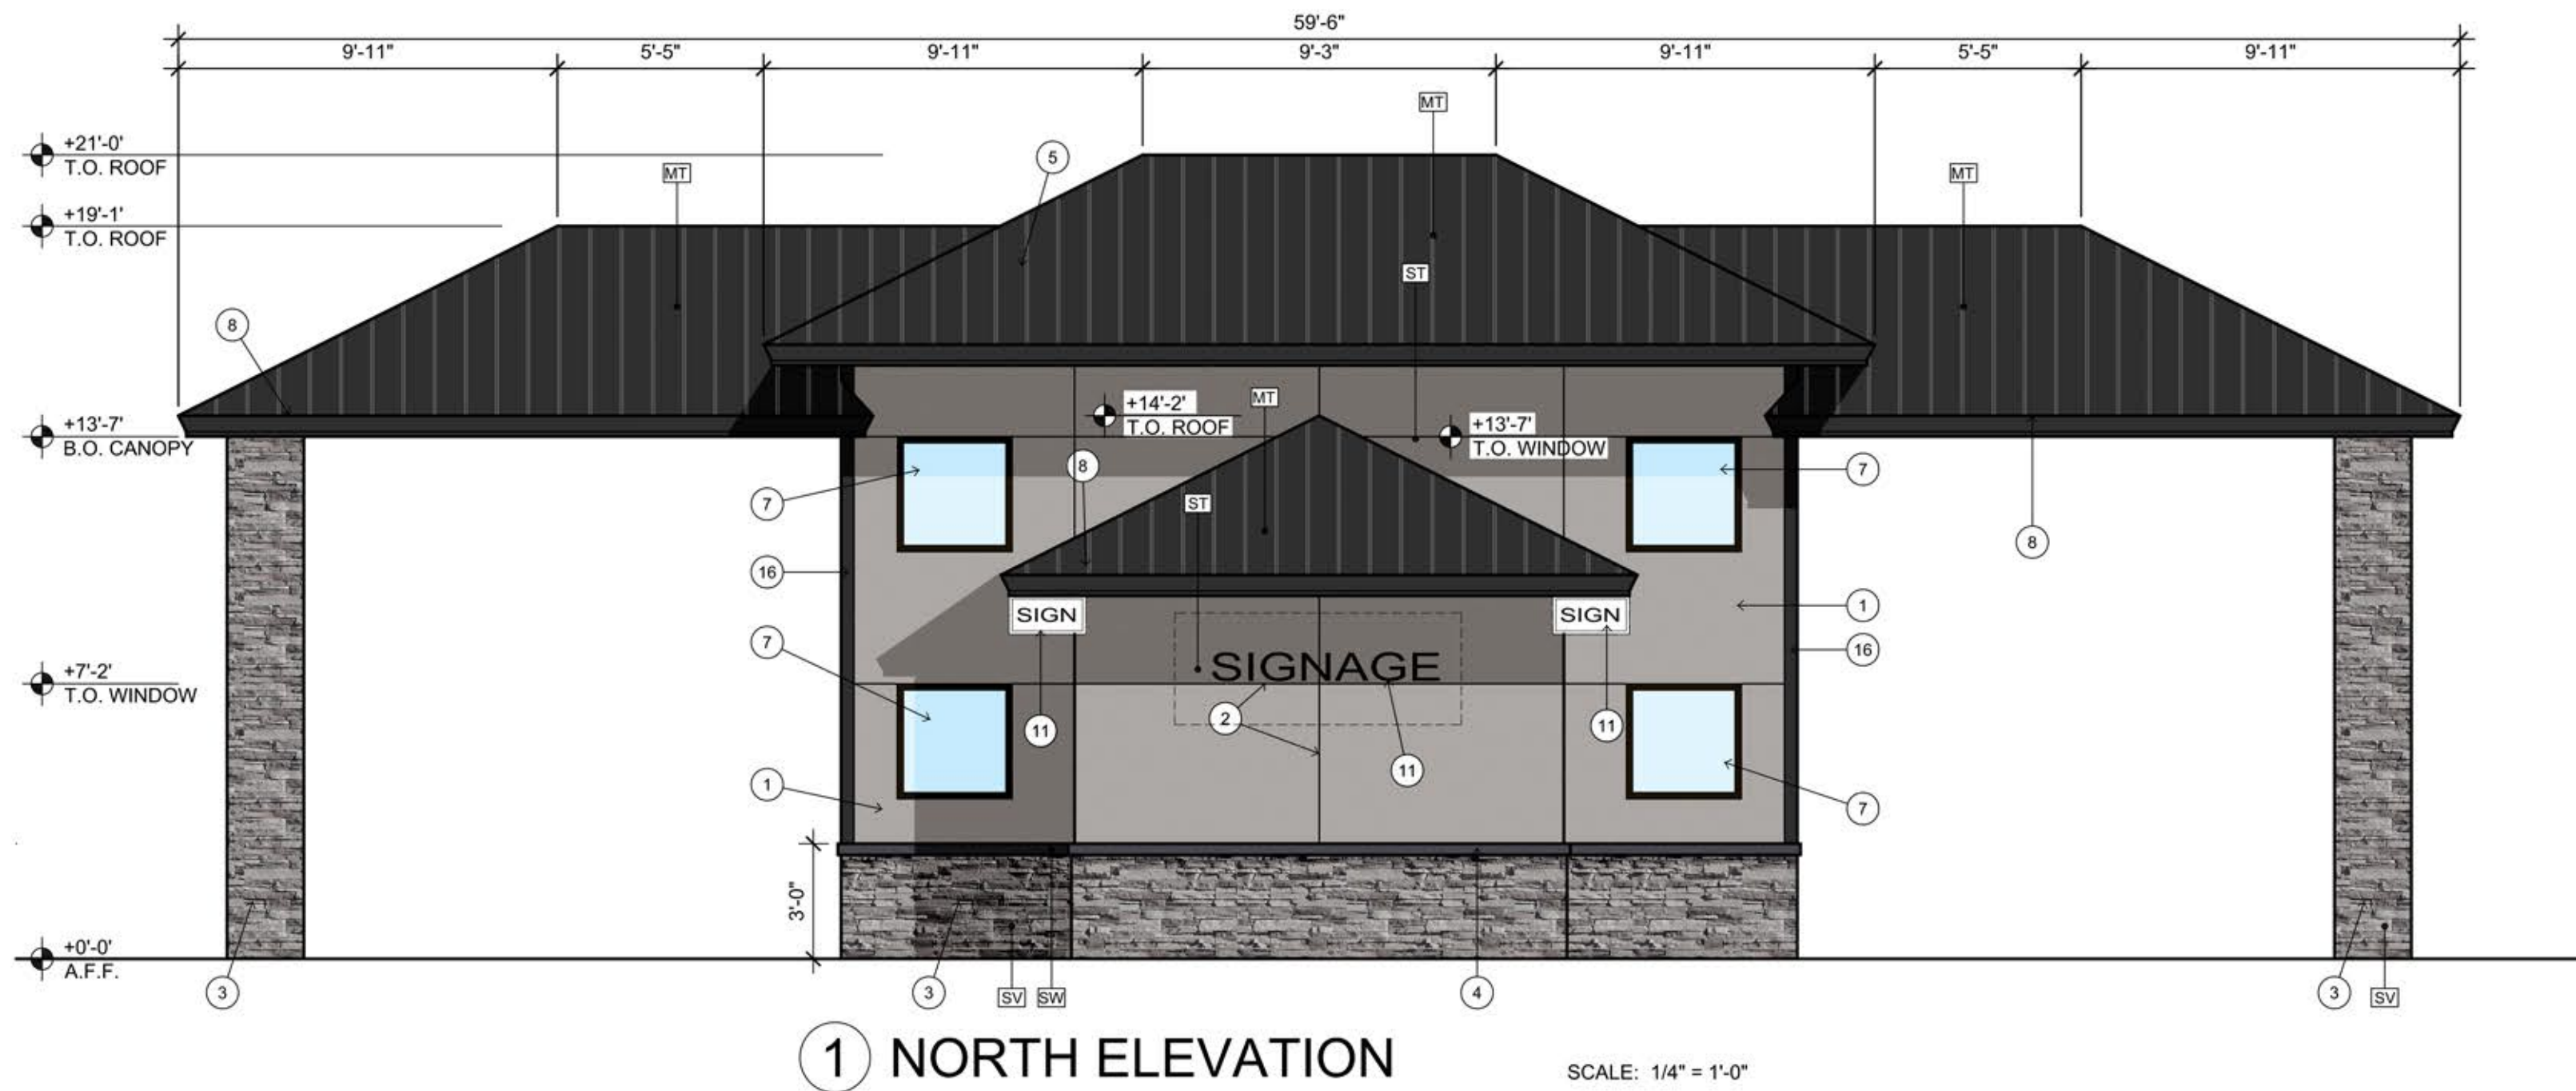

MATERIAL SPECIFICATIONS

STUCCO: [ST]	MANUFACTURER TYPE	WESTERN 1-KOTE FIBER REINFORCED PORTLAND CEMENT EXTERIOR PLASTER PREMIUM ACRYLIC FINISH INTEGRAL COLOR - PROPER GRAY SW 6003
	FINISH COLOR	
		INSTALL PER ICC-ES AC11, ER 382
STONE VENEER: [SV]	MANUFACTURER TYPE COLOR	EL DORADO STONE STACKED STONE SILVER LINING
		PROVIDE 2 COATS MAPEI "ULTRACARE" ENHANCING SEALANT
		INSTALL PER ICC-ES EVALUATION REPORT ESR-1215
STONE WAINSCOT: [SW]	MANUFACTURER TYPE CAP COLOR	EL DORADO STONE STACKED STONE SNAPPED EDGE WAINSCOT CAP PEWTER
		PROVIDE 2 COATS MAPEI "ULTRACARE" ENHANCING SEALANT
ROOFING: [MT]	STANDING SEAM METAL ROOFING PAC-CLAD SNAP-CLAD 16" COVERAGE OR EQUAL COLOR: BLACK FINISH	
ALUMINUM STOREFRONT: [AL]	DARK BRONZE ANODIZED ALUMINUM FINISH	
GLAZING:	SOLARBAN 70XL SHGC: 0.27, U-VALUE: 0.24, VLT 64%	

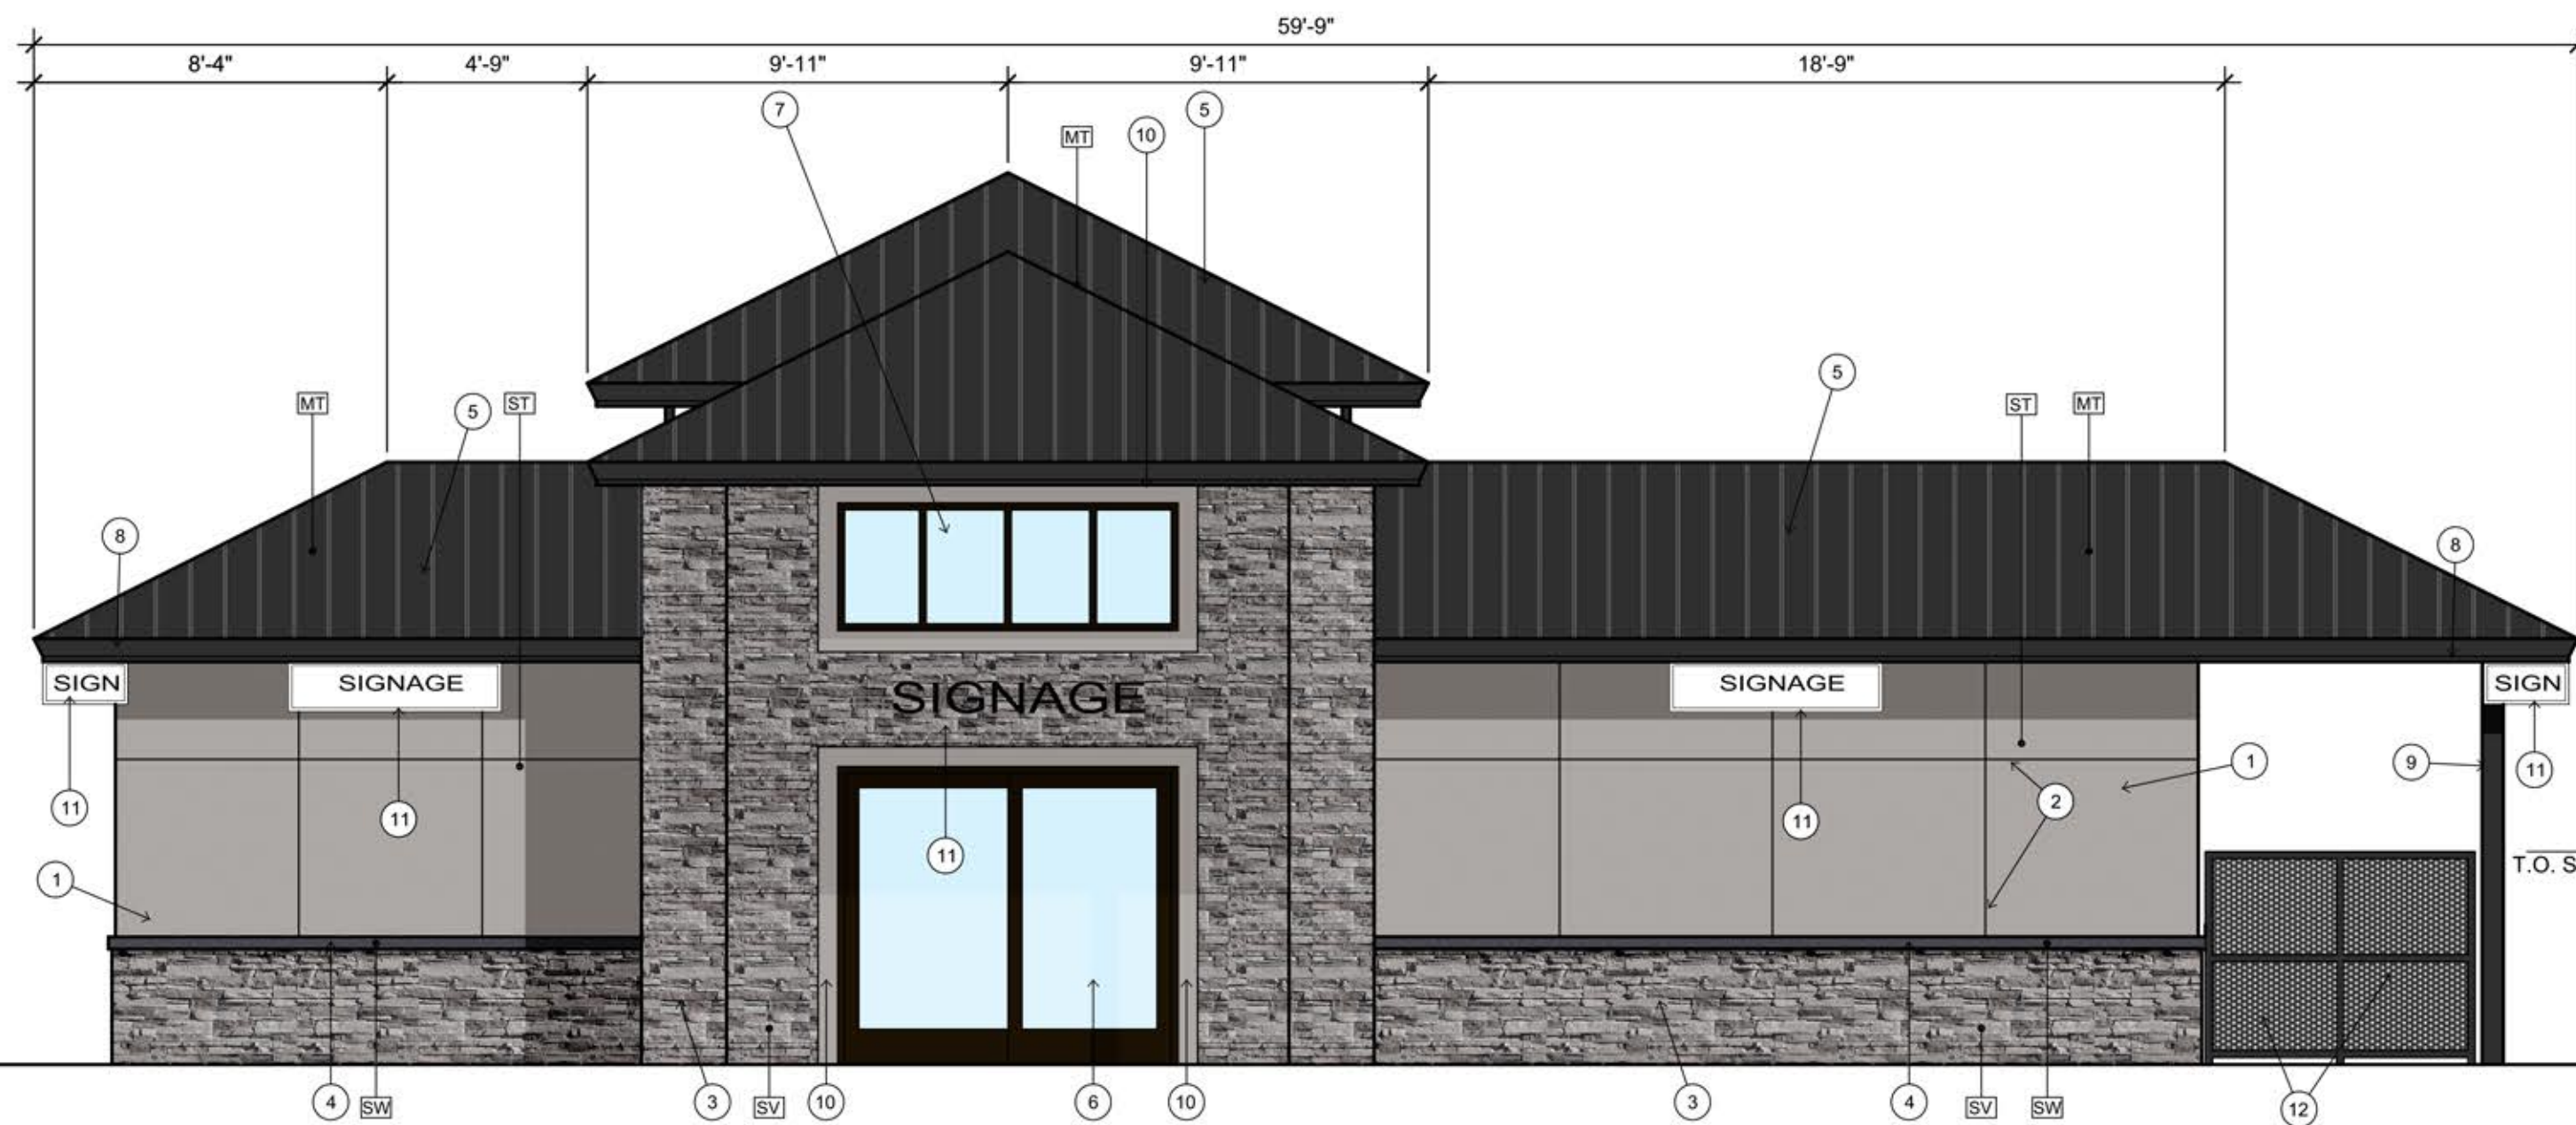

NORTH ELEVATION

FACADE MATERIALS	SQUARE FOOTAGE	% AREA
STUCCO:	310 SF	43.42%
STONE:	90 SF	12.60%
GLASS/WINDOWS:	36 SF	5.05%
STANDING SEAM METAL ROOFING:	278 SF	38.93%
TOTAL FACADE	714 SF	100%

SOUTH ELEVATION


FACADE MATERIALS	SQUARE FOOTAGE	% AREA
STUCCO:	310 SF	43.42%
STONE:	90 SF	12.60%
GLASS/WINDOWS:	36 SF	5.05%
STANDING SEAM METAL ROOFING:	278 SF	38.93%
TOTAL FACADE	714 SF	100%

WEST ELEVATION

FACADE MATERIALS	SQUARE FOOTAGE	% AREA
STUCCO:	219 SF	31.03%
STONE:	221 SF	31.30%
GLASS/WINDOWS/DOORS:	73 SF	10.34%
STANDING SEAM METAL ROOFING:	193 SF	27.33%
TOTAL FACADE	706 SF	100%

EAST ELEVATION

FACADE MATERIALS	SQUARE FOOTAGE	% AREA
STUCCO:	201 SF	28.45%
STONE:	210 SF	29.73%
GLASS/WINDOWS/DOORS:	103 SF	14.57%
STANDING SEAM METAL ROOFING:	193 SF	27.32%
TOTAL FACADE	706 SF	100%

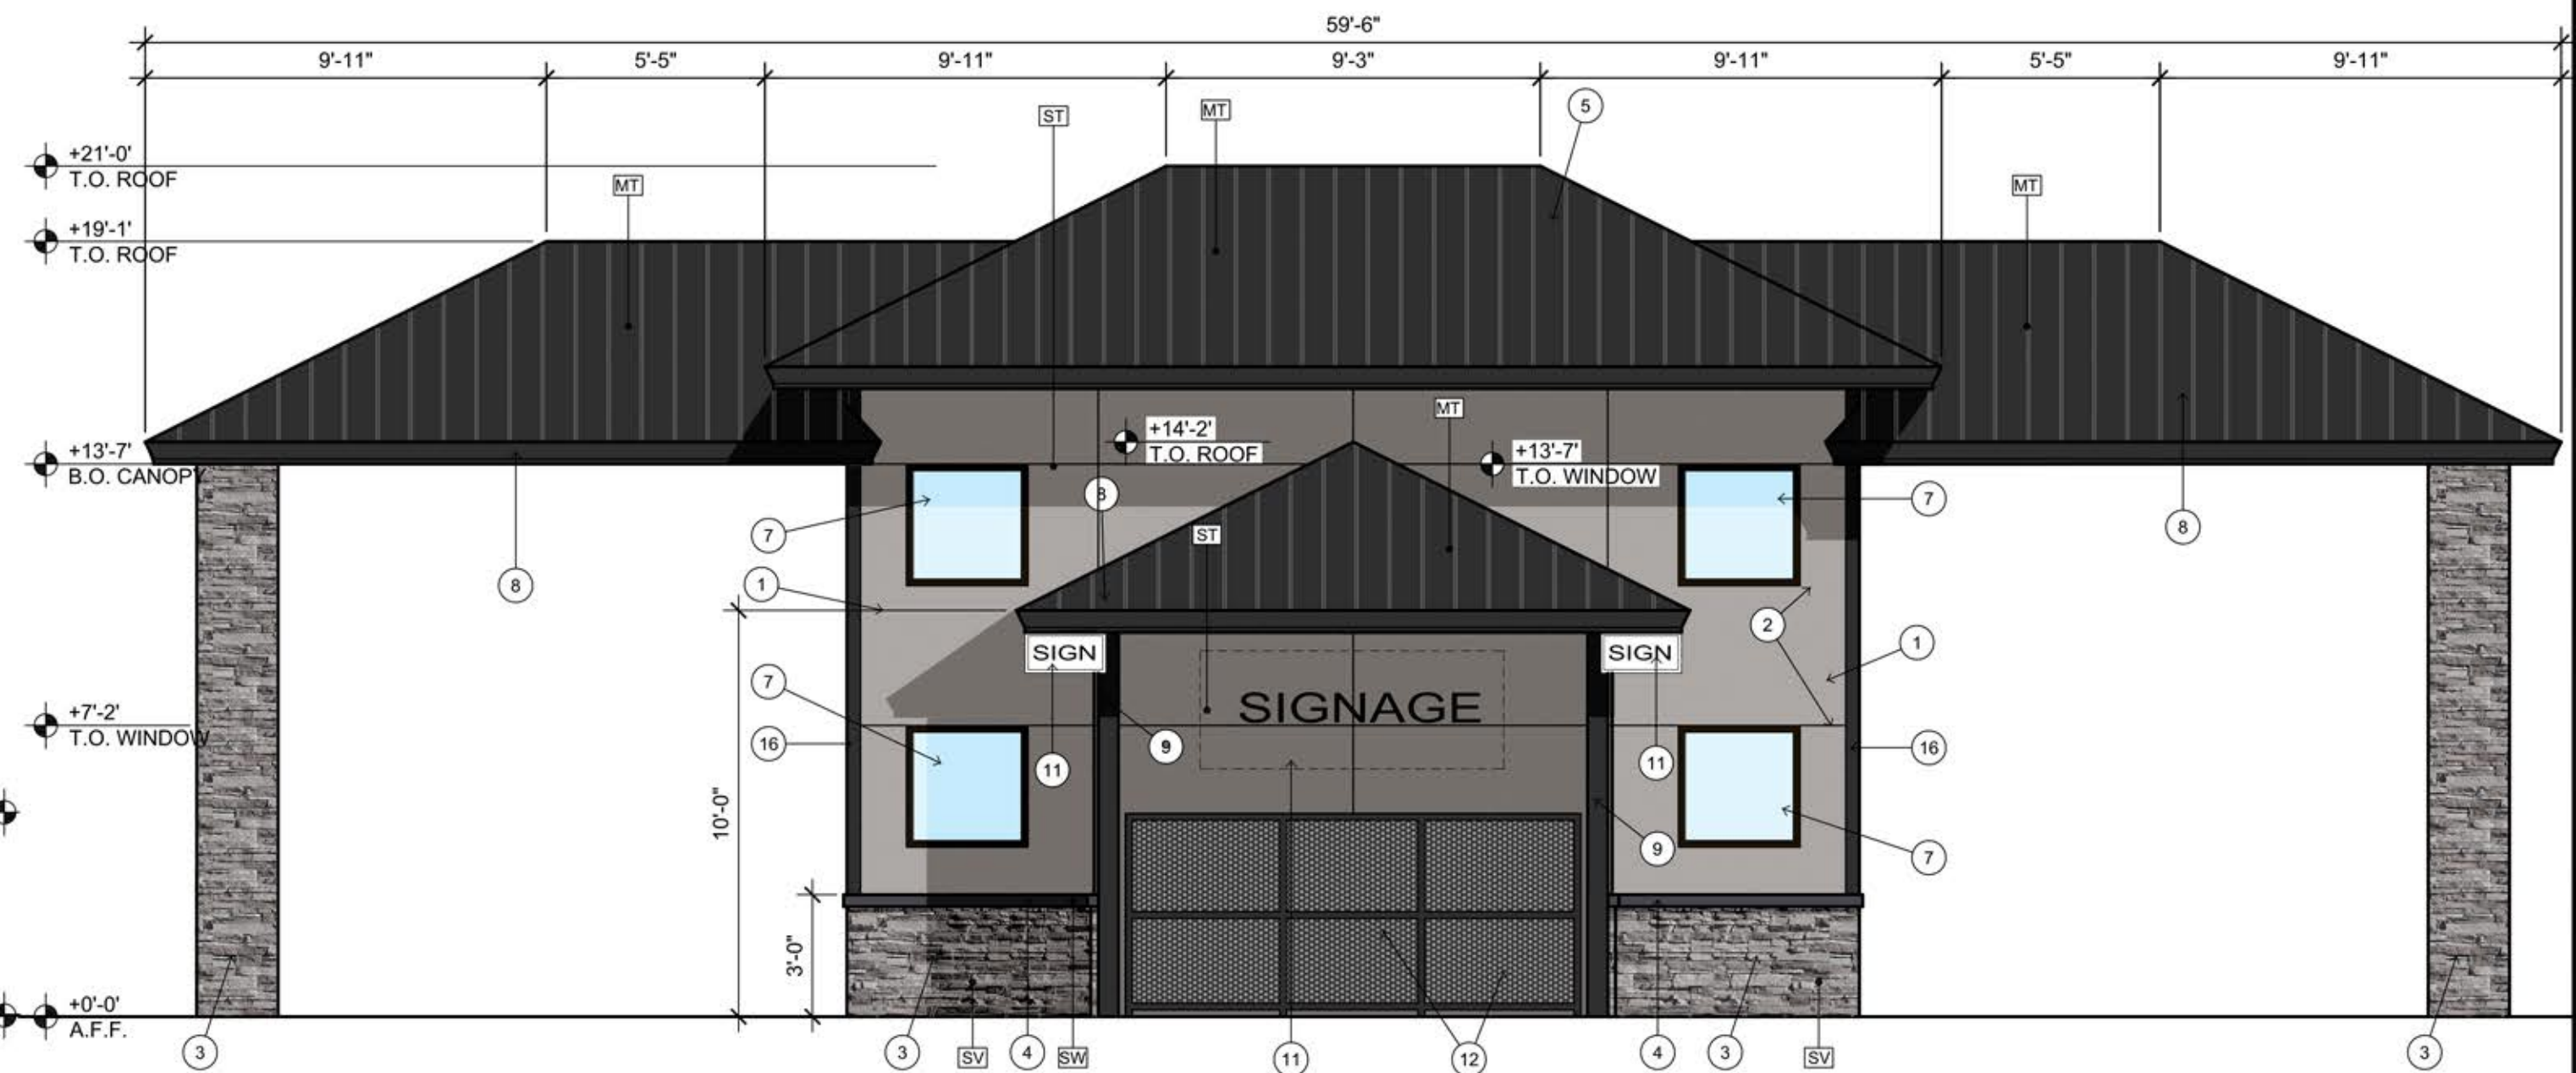

KEYNOTES

1. STUCCO WITH SYNTHETIC FINISH AND INTEGRAL COLOR
2. STUCCO JOINT (TYP)
3. STONE VENEER
4. STONE WAINSCOT CAP (SNAPPED EDGE) "PEWTER"
5. STANDING SEAM BLACK METAL ROOFING
6. ALUMINUM SLIDING GLASS WINDOW WITH INSULATED GLAZING
7. ALUMINUM STOREFRONT WINDOW WITH INSULATED GLAZING
8. FASCIA BOARD COVERED WITH BLACK METAL TO MATCH ROOFING
9. STEEL COLUMN. PAINTED SW6258 "TRICORN BLACK"
10. RIGID FOAM WITH STUCCO FINISH AROUND WINDOWS. 6" WIDE. STUCCO TO MATCH MAIN BUILDING COLOR
11. SIGNAGE LOCATION (UNDER SEPARATE PERMIT)
12. METAL TUBE FENCING WITH 2 LAYERS OF PERFORATED METAL PANEL. INSERTS OFFSET TO SCREEN MECHANICAL UNITS. PAINTED SW6258 "TRICORN BLACK".
13. NOT USED
14. HOLLOW METAL DOOR AND FRAME. PAINTED SW6258 "TRICORN BLACK"
15. NOT USED
16. ALUMINUM CORNER TRIM. ANODIZED BLACK



ARCHICON

Architecture & Interiors, L.C.

5055 E WASHINGTON STREET
SUITE 200
PHOENIX, ARIZONA 85034
(602) 222-4266
FAX (602) 279-4305
www.ARCHICON.COM



glenwood
COMMERCIAL REAL ESTATE

GRAVITY ENERGY DRINKS
2937 E MCKELLIPS RD
MESA, ARIZONA 85213

ENERGY DRINKS

PROJECT NUMBER: 2136000-03
PROJECT MANAGER: DEBBIE S.
DRAWN BY: DEBBIE S.
CHECKED BY: JEFF K

NO	REVISION	DATE

SHEET DESCRIPTION
EXTERIOR ELEVATIONS



SHEET NO.

DR300

ISSUE DATE: 28 NOV 2022

ELEVATION NOTES

1. ROOF DRAINAGE IS SHEET FLOW OFF OF ROOF WITH NO GUTTERS OR DOWNSPOUTS
2. MECHANICAL EQUIPMENT IS SCREENED IN MECHANICAL YARD WITH PERFORATED METAL
3. SIGNAGE IS UNDER SEPARATE REVIEW AND PERMIT.
4. THERE ARE NO WALL MOUNTED LIGHT FIXTURES. ALL LIGHTING WILL BE MOUNTED IN THE SOFFITS.

MATERIAL SPECIFICATIONS

STUCCO: [ST]	MANUFACTURER TYPE	WESTERN 1-KOTE FIBER REINFORCED PORTLAND CEMENT EXTERIOR PLASTER
	FINISH COLOR	PREMIUM ACRYLIC FINISH INTEGRAL COLOR - PROPER GRAY SW 6003
	INSTALL PER ICC-ES AC11, ER 382	
STONE VENEER: [SV]	MANUFACTURER TYPE	EL DORADO STONE STACKED STONE
	COLOR	SILVER LINING
	PROVIDE 2 COATS MAPEI "ULTRACARE" ENHANCING SEALANT	
	INSTALL PER ICC-ES EVALUATION REPORT ESR-1215	
STONE WAINSCOT: [SW]	MANUFACTURER TYPE	EL DORADO STONE STACKED STONE
	CAP	SNAPPED EDGE WAINSCOT CAP
	COLOR	PEWTER
	PROVIDE 2 COATS MAPEI "ULTRACARE" ENHANCING SEALANT	
ROOFING: [MT]	STANDING SEAM METAL ROOFING PAC-CLAD, SNAP-CLAD 16" COVERAGE OR EQUAL COLOR: BLACK FINISH	
ALUMINUM STOREFRONT: [AL]	DARK BRONZE ANODIZED ALUMINUM FINISH	
	GLAZING:	SOLARBAN 70XL SHGC: 0.27, U-VALUE: 0.24, VLT 64%

1 NORTH ELEVATION

SCALE: 1/4" = 1'-0"

2 WEST ELEVATION

SCALE: 1/4" = 1'-0"

3 SOUTH ELEVATION

SCALE: 1/4" = 1'-0"

NORTH ELEVATION

FACADE MATERIALS	SQUARE FOOTAGE	% AREA
STUCCO:	310 SF	43.42%
STONE:	90 SF	12.60%
GLASS/WINDOWS:	36 SF	5.05%
STANDING SEAM METAL ROOFING:	278 SF	38.93%
TOTAL FACADE	714 SF	100%

SOUTH ELEVATION

FACADE MATERIALS	SQUARE FOOTAGE	% AREA
STUCCO:	310 SF	43.42%
STONE:	90 SF	12.60%
GLASS/WINDOWS:	36 SF	5.05%
STANDING SEAM METAL ROOFING:	278 SF	38.93%
TOTAL FACADE	714 SF	100%

WEST ELEVATION

FACADE MATERIALS	SQUARE FOOTAGE	% AREA
STUCCO:	219 SF	31.03%
STONE:	221 SF	31.30%
GLASS/WINDOWS/DOORS:	73 SF	10.34%
STANDING SEAM METAL ROOFING:	193 SF	27.33%
TOTAL FACADE	706 SF	100%

EAST ELEVATION


FACADE MATERIALS	SQUARE FOOTAGE	% AREA
STUCCO:	201 SF	28.45%
STONE:	210 SF	29.73%
GLASS/WINDOWS/DOORS:	103 SF	14.57%
STANDING SEAM METAL ROOFING:	193 SF	27.32%
TOTAL FACADE	706 SF	100%

4 EAST ELEVATION

SCALE: 1/4" = 1'-0"

KEYNOTES

- 1 STUCCO WITH SYNTHETIC FINISH AND INTEGRAL COLOR
- 2 STUCCO JOINT (TYP)
- 3 STONE VENEER
- 4 STONE WAINSCOT CAP (SNAPPED EDGE) "PEWTER"
- 5 STANDING SEAM BLACK METAL ROOFING
- 6 ALUMINUM SLIDING GLASS WINDOW WITH INSULATED GLAZING
- 7 ALUMINUM STOREFRONT WINDOW WITH INSULATED GLAZING
- 8 FASCIA BOARD COVERED WITH BLACK METAL TO MATCH ROOFING
- 9 STEEL COLUMN. PAINTED SW6258 "TRICORN BLACK"
- 10 RIGID FOAM WITH STUCCO FINISH AROUND WINDOWS. 6" WIDE. STUCCO TO MATCH MAIN BUILDING COLOR
- 11 SIGNAGE LOCATION(UNDER SEPARATE PERMIT)
- 12 METAL TUBE FENCING WITH 2 LAYERS OF PERFORATED METAL PANEL. INSERTS OFFSET TO SCREEN MECHANICAL UNITS. PAINTED SW6258 "TRICORN BLACK".
- 13 NOT USED
- 14 HOLLOW METAL DOOR AND FRAME. PAINTED SW6258 "TRICORN BLACK"
- 15 NOT USED
- 16 ALUMINUM CORNER TRIM. ANODIZED BLACK

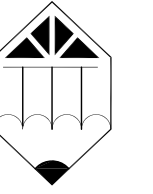

ARCHICON

Architecture & Interiors, L.C.


5055 E WASHINGTON STREET
SUITE 200
PHOENIX, ARIZONA 85034
(602) 222-4266
FAX (602) 279-4305
www.ARCHICON.COM



glenwood
COMMERCIAL REAL ESTATE

GRAVITY ENERGY DRINKS


2937 E MCKELLIPS RD
MESA, ARIZONA 85213

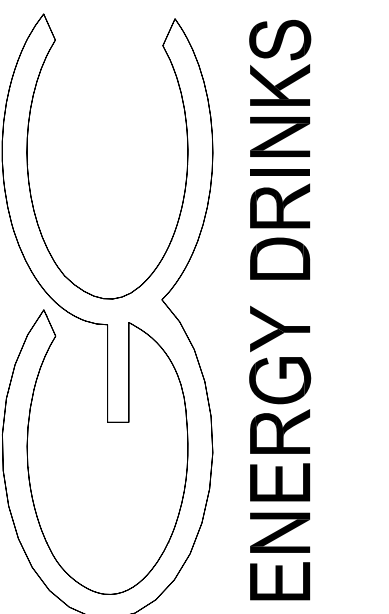

PROJECT NUMBER: 2136000-03
PROJECT MANAGER: DEBBIE S.
DRAWN BY: DEBBIE S.
CHECKED BY: JEFF K

NO.	REVISION	DATE

SHEET DESCRIPTION
EXTERIOR ELEVATIONS

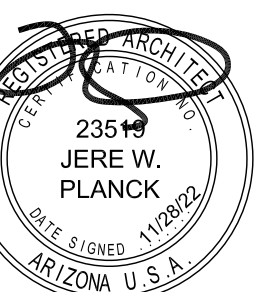

SHEET NO.

DR300

ISSUE DATE: 28 NOV 2022



Gravity Energy Drinks



Gravity Energy Drinks



Gravity Energy Drinks



Gravity Energy Drinks