



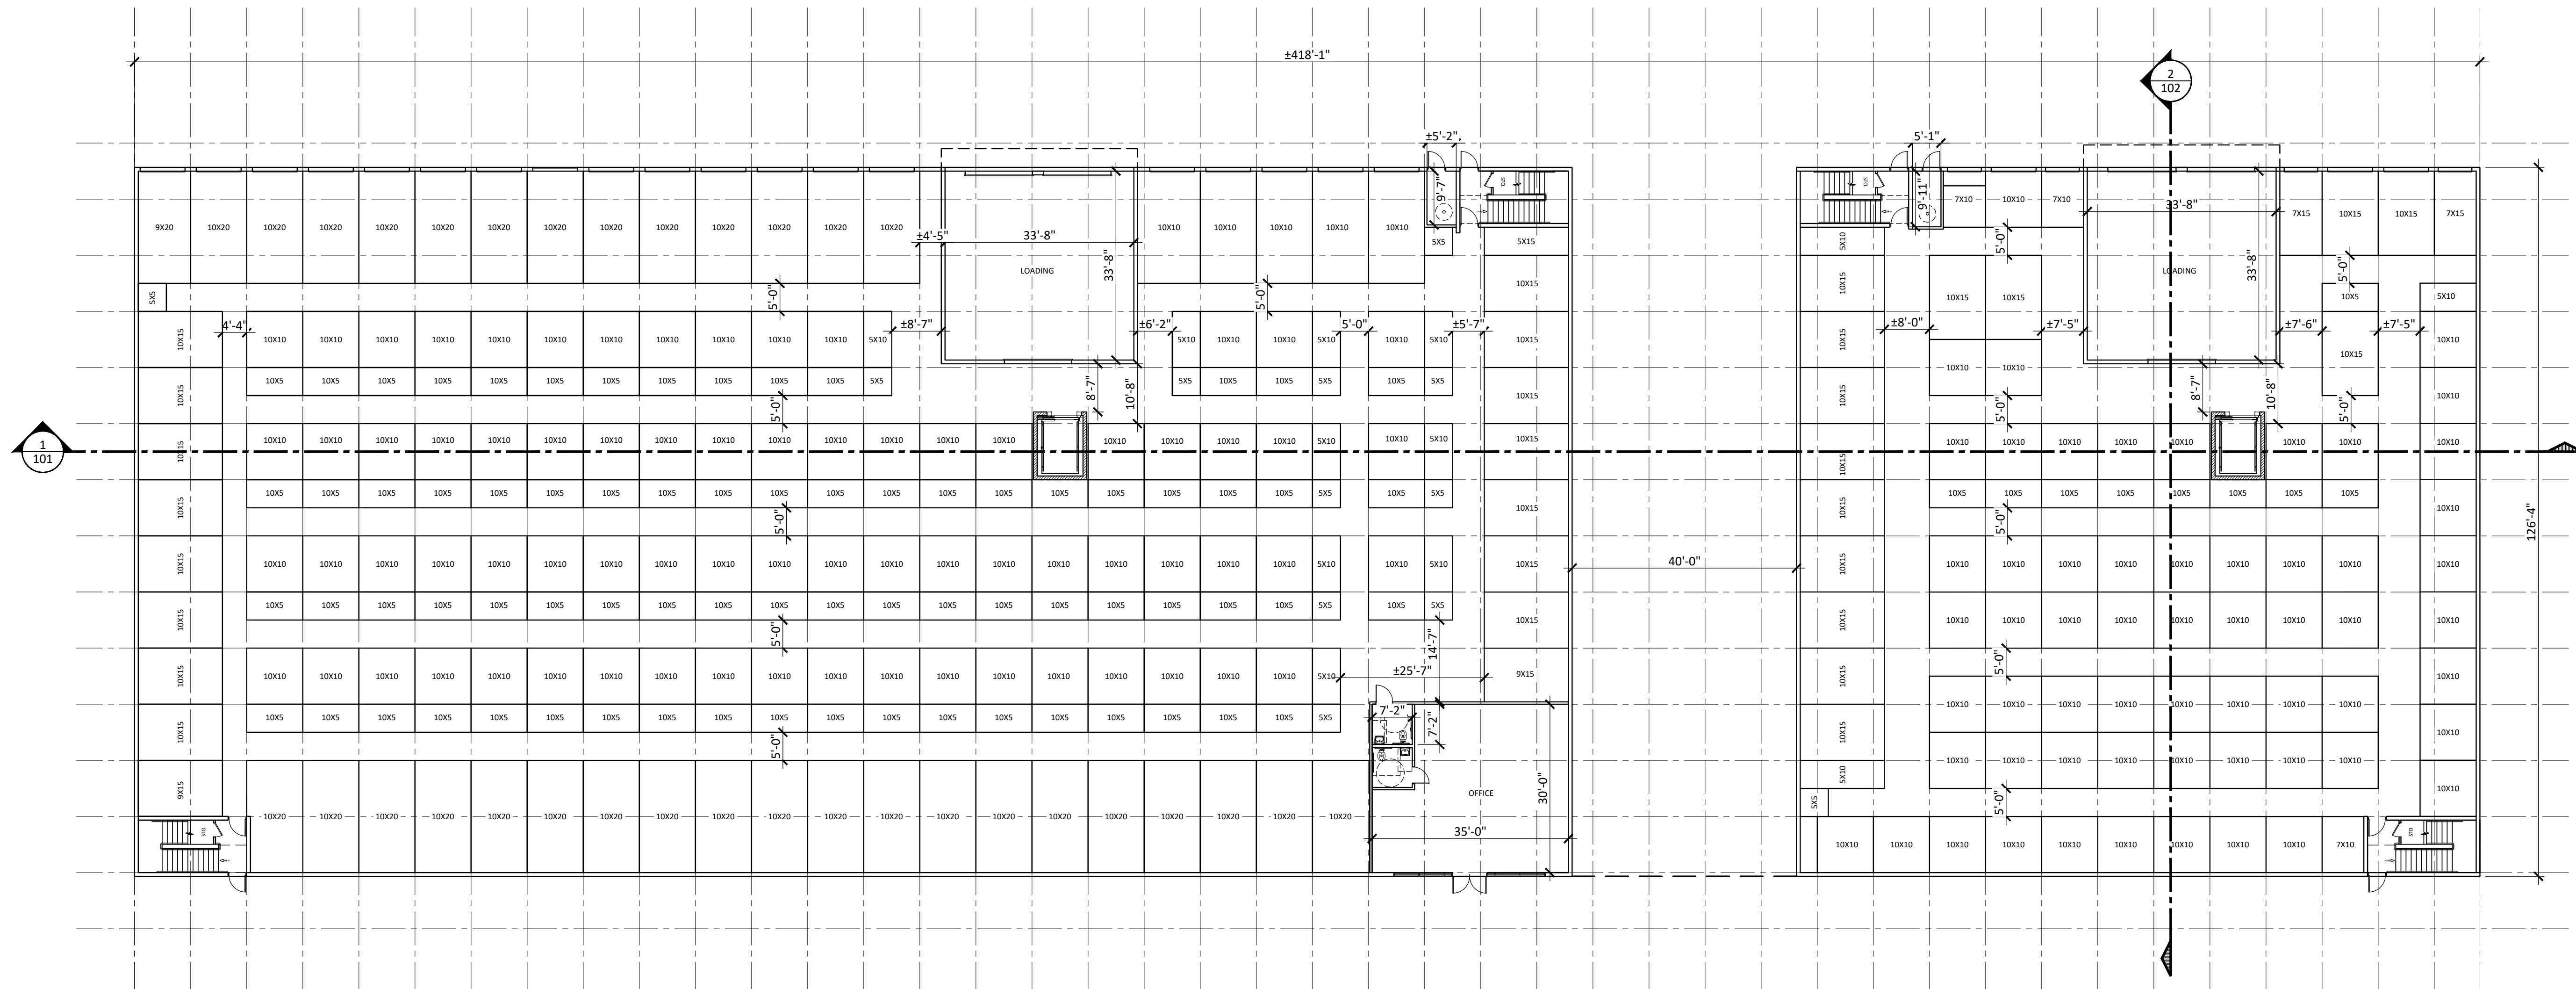

1ST FLOOR UNIT MIX			
G.S.F = 67,230 S.F.			
L.S.F. = - S.F.			
-%			
CLIMATE CONTROLLED UNIT MIX SUMMARY			
UNIT SIZE	TOTAL	S.F. PER	AREA
5X5	12	25	300
5X10	12	50	600
5X15	1	75	75
7X10	3	70	210
7X15	2	105	210
9X15	2	135	270
9X20	1	180	180
10X5	82	50	4100
10X10	137	100	13700
10X15	29	150	4350
10X20	33	200	6600
TOTAL	314	0	30595


1 1ST LEVEL FLOOR PLAN
SCALE: 1/16" = 1'-0"

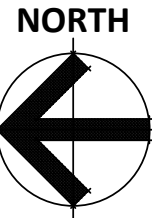

LEGACY GATEWAY SELF-STORAGE
SEC ELLSWORTH RD and SR 24
MESA, ARIZONA 85212
DATE:10-19-2022 (PRELIMINARY)


1ST
LEVEL
RKAA# 21327.00

© 2021 RKAA
ARCHITECTS, INC. ALL
RIGHTS RESERVED.
THIS DRAWING IS AN
INSTRUMENT OF
SERVICE. IT IS THE
PROPERTY OF RKAA
ARCHITECTS, INC. AND
MAY NOT BE
DUPLICATED, USED OR
DISCLOSED WITHOUT
WRITTEN PERMISSION
OF THE ARCHITECT.

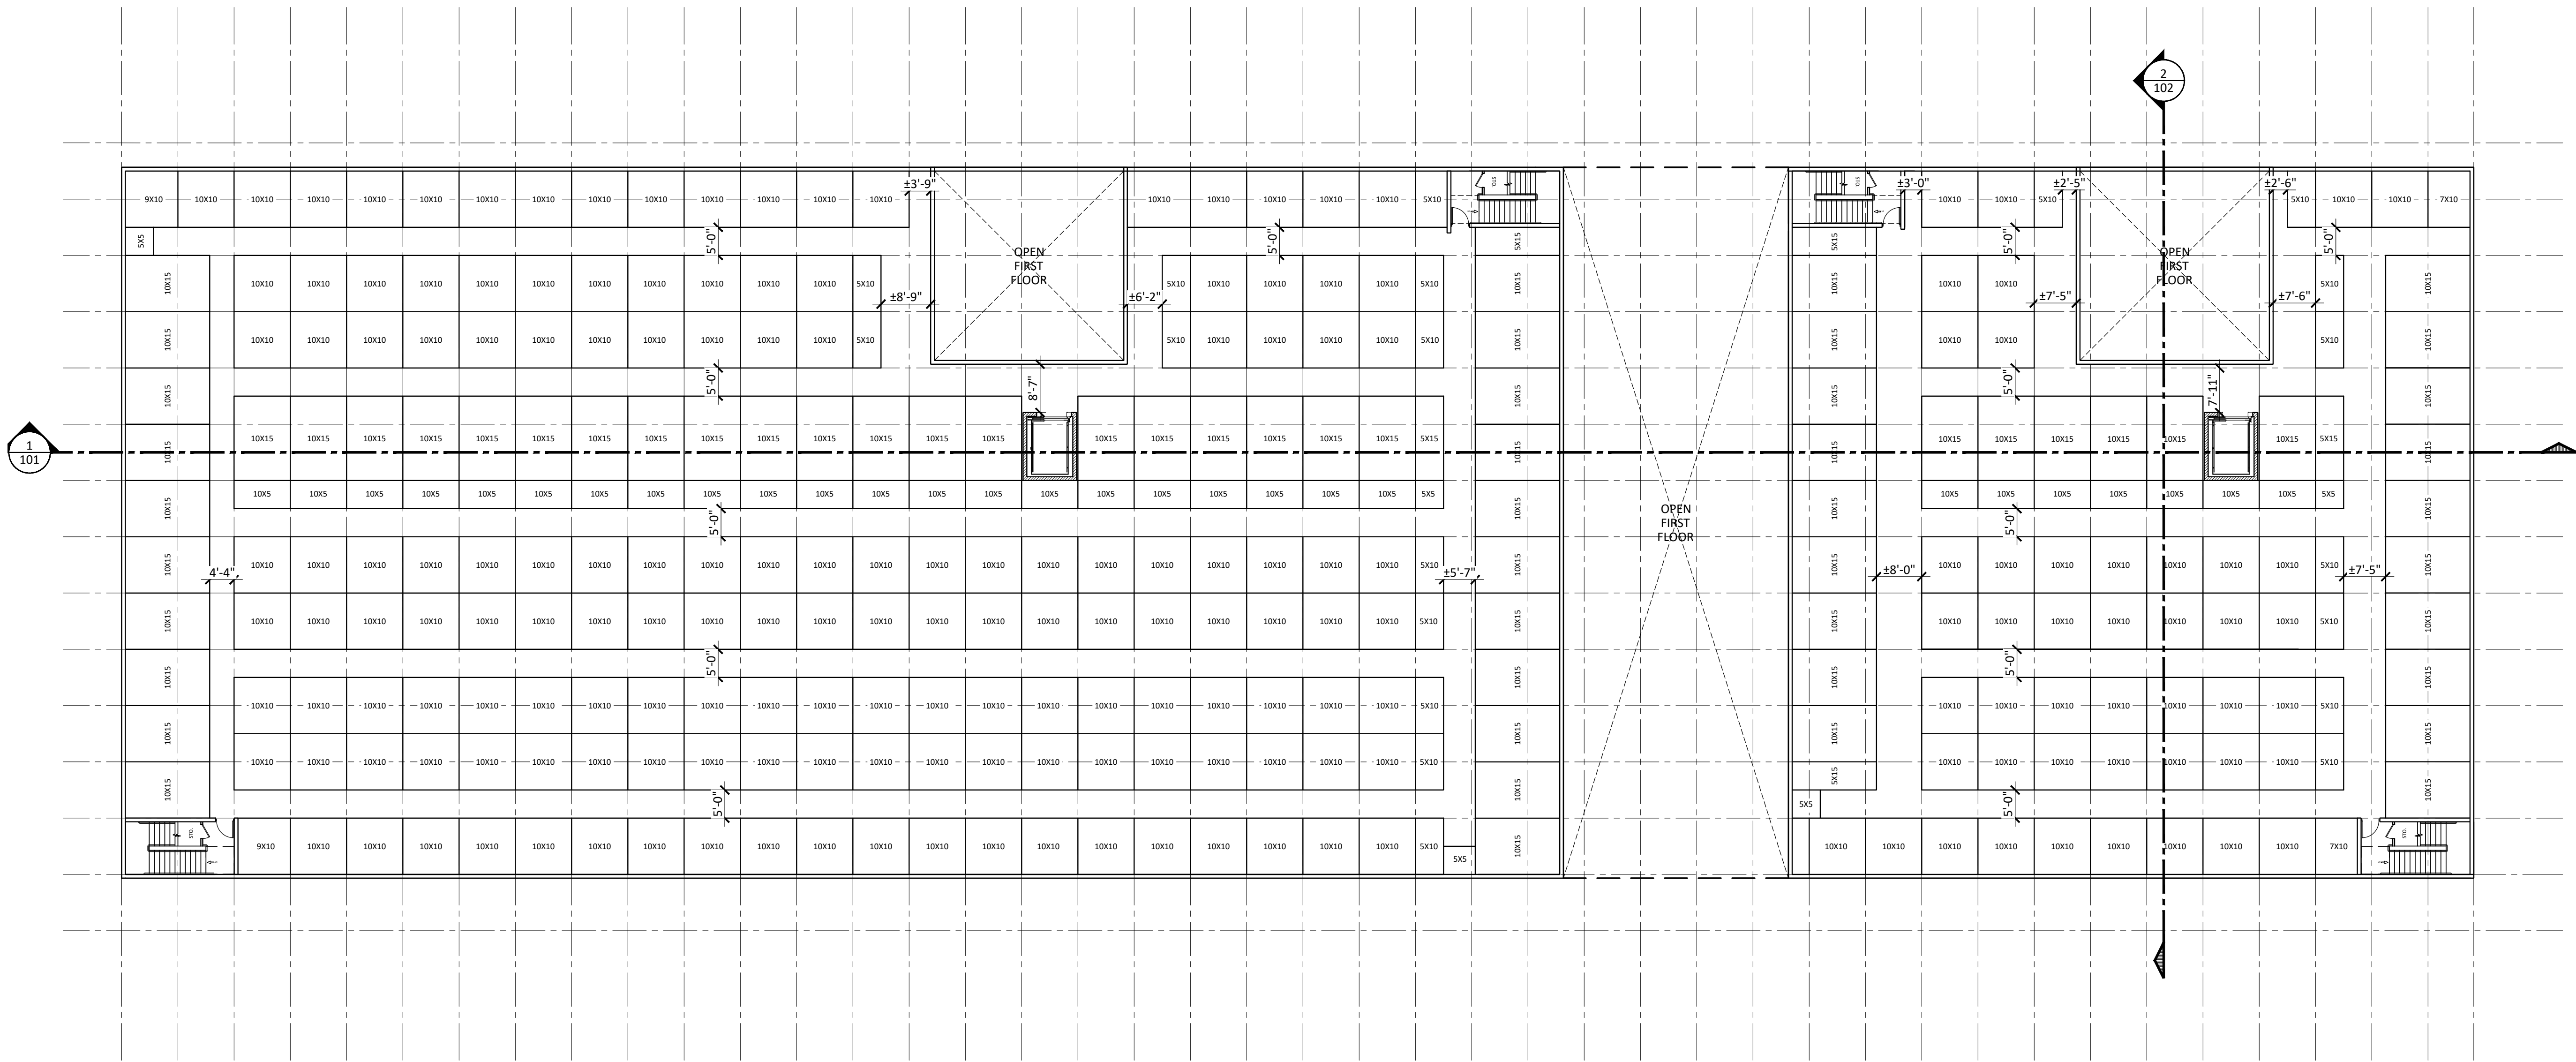

2ND FLOOR UNIT MIX			
G.S.F = 59,964 S.F.			
L.S.F. = ~ S.F.			
~%			
CLIMATE CONTROLLED UNIT MIX SUMMARY			
UNIT SIZE	TOTAL	S.F. PER	AREA
5X5	5	25	125
5X10	20	50	1000
5X15	5	75	375
7X10	2	70	140
9X10	2	90	180
10X5	28	50	1400
10X10	197	100	19700
10X15	66	150	9900
TOTAL	325	0	32820


1 2ND LEVEL FLOOR PLAN
SCALE: 1/16" = 1'-0"

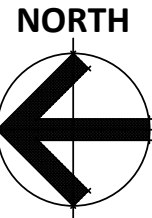

LEGACY GATEWAY SELF-STORAGE
SEC ELLSWORTH RD and SR 24
MESA, ARIZONA 85212
DATE:10-19-2022 (PRELIMINARY)


2ND
LEVEL
RKAA# 21327.00

© 2023 RKAA
ARCHITECTS, INC. ALL
RIGHTS RESERVED.
THIS DRAWING IS AN
INSTRUMENT OF
SERVICE. IT IS THE
PROPERTY OF RKAA
ARCHITECTS, INC. AND
MAY NOT BE
DUPLICATED, USED OR
DISCLOSED WITHOUT
WRITTEN PERMISSION
OF THE ARCHITECT.

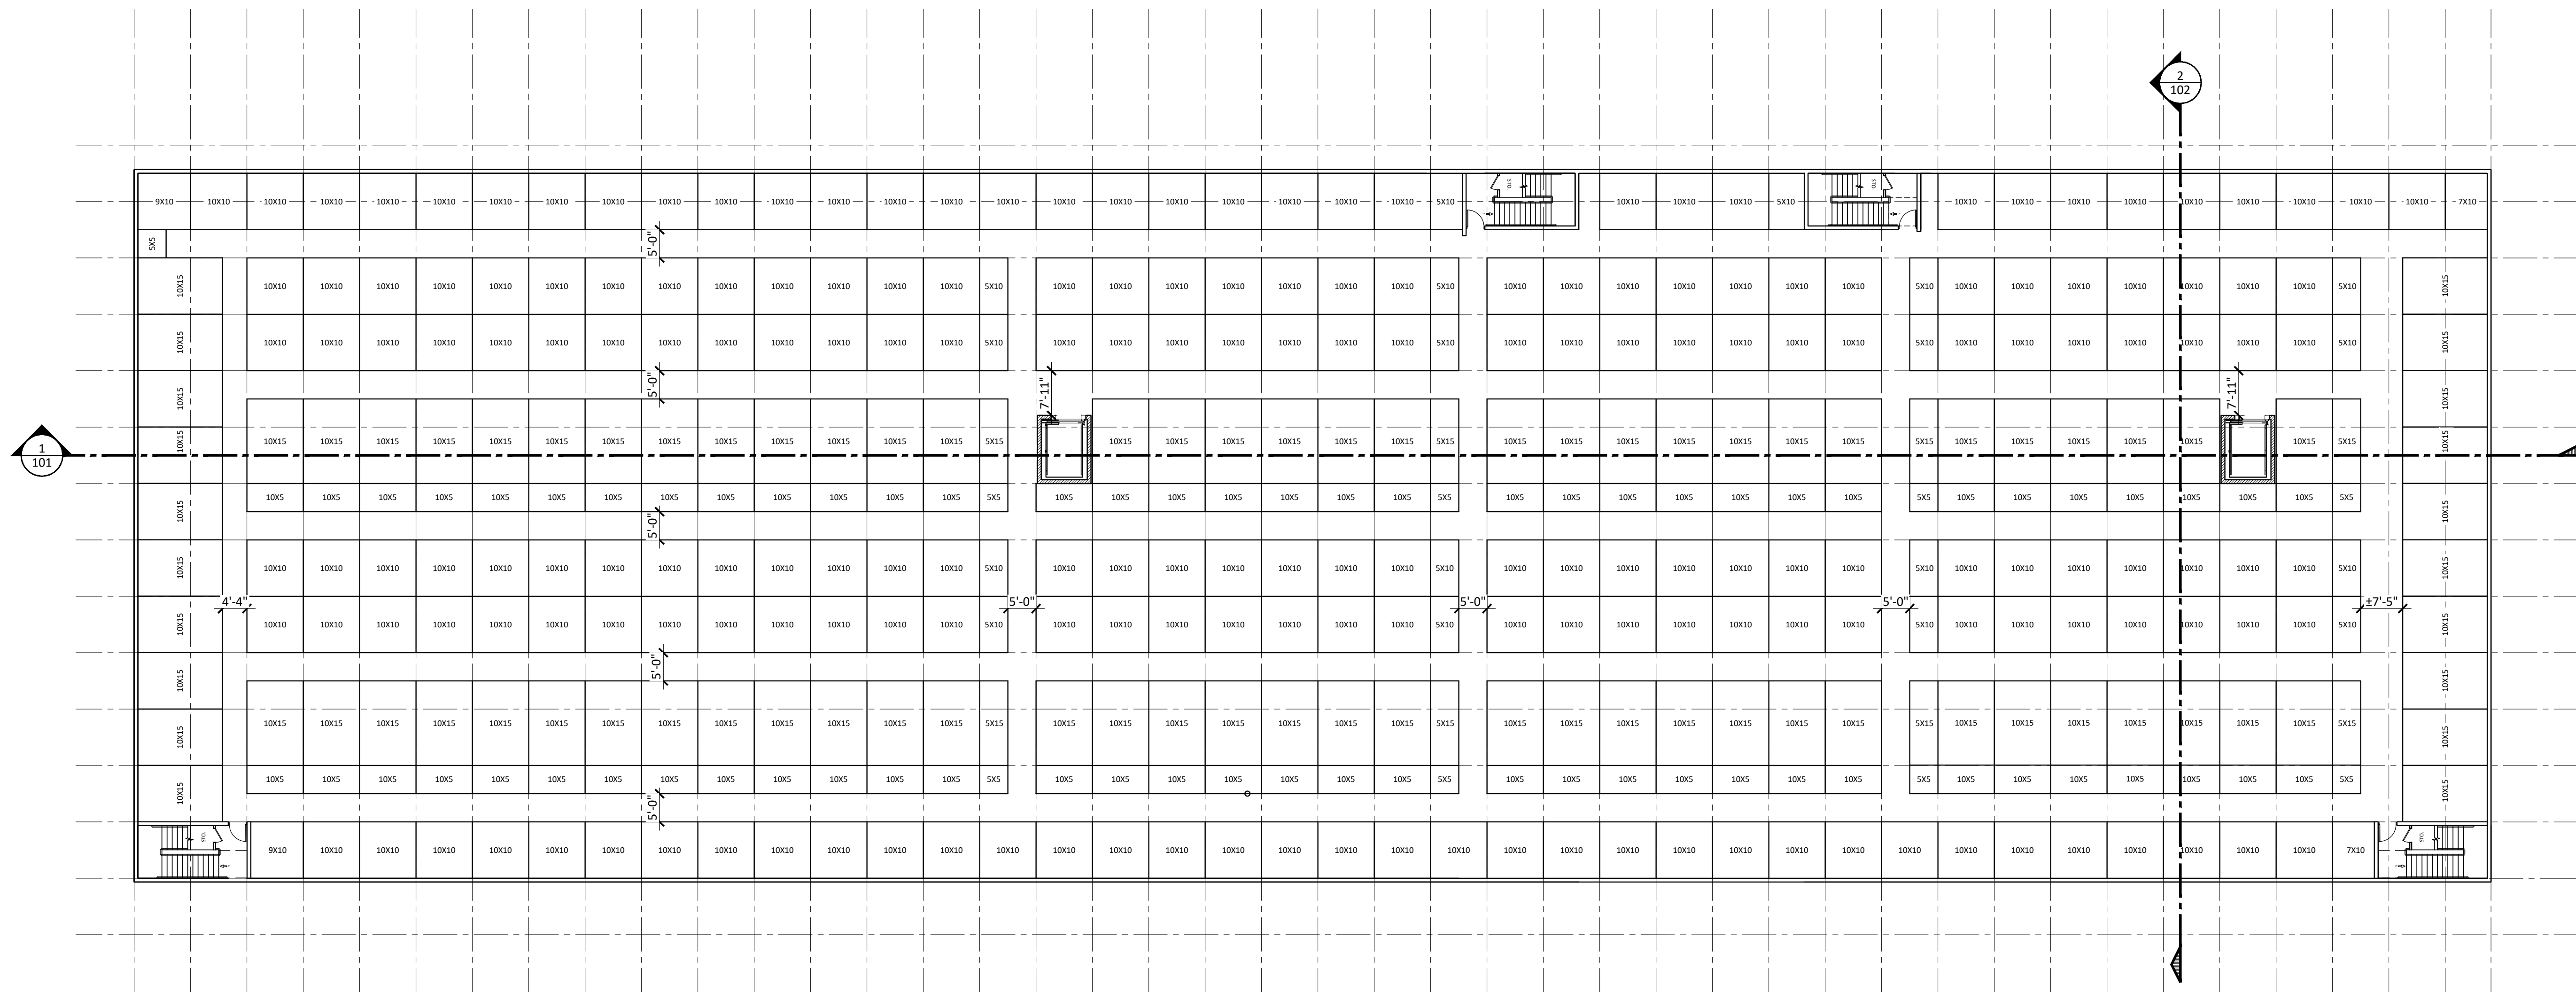

1ST FLOOR UNIT MIX			
G.S.F = 52,000 S.F.			
L.S.F. = ~ S.F.			
~%			
CLIMATE CONTROLLED UNIT MIX SUMMARY			
UNIT SIZE	TOTAL	S.F. PER	AREA
5X5	9	25	225
5X10	18	50	900
5X15	8	75	600
7X10	2	70	140
9X10	2	135	270
10X5	68	50	3400
10X10	206	100	20600
10X15	86	150	12900
TOTAL	399	0	39035

1 3RD LEVEL FLOOR PLAN
SCALE: 1/16" = 1'-0"

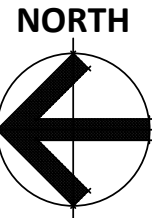

LEGACY GATEWAY SELF-STORAGE
SEC ELLSWORTH RD and SR 24
MESA, ARIZONA 85212
DATE:10-19-2022 (PRELIMINARY)

3RD
LEVEL
RKAA# 21327.00

© 2021 RKAA
ARCHITECTS, INC. ALL
RIGHTS RESERVED.
THIS DRAWING IS AN
INSTRUMENT OF
SERVICE. IT IS THE
PROPERTY OF RKAA
ARCHITECTS, INC. AND
MAY NOT BE
DUPLICATED, USED OR
DISCLOSED WITHOUT
WRITTEN PERMISSION
OF THE ARCHITECT.