





Erik Wickenburg

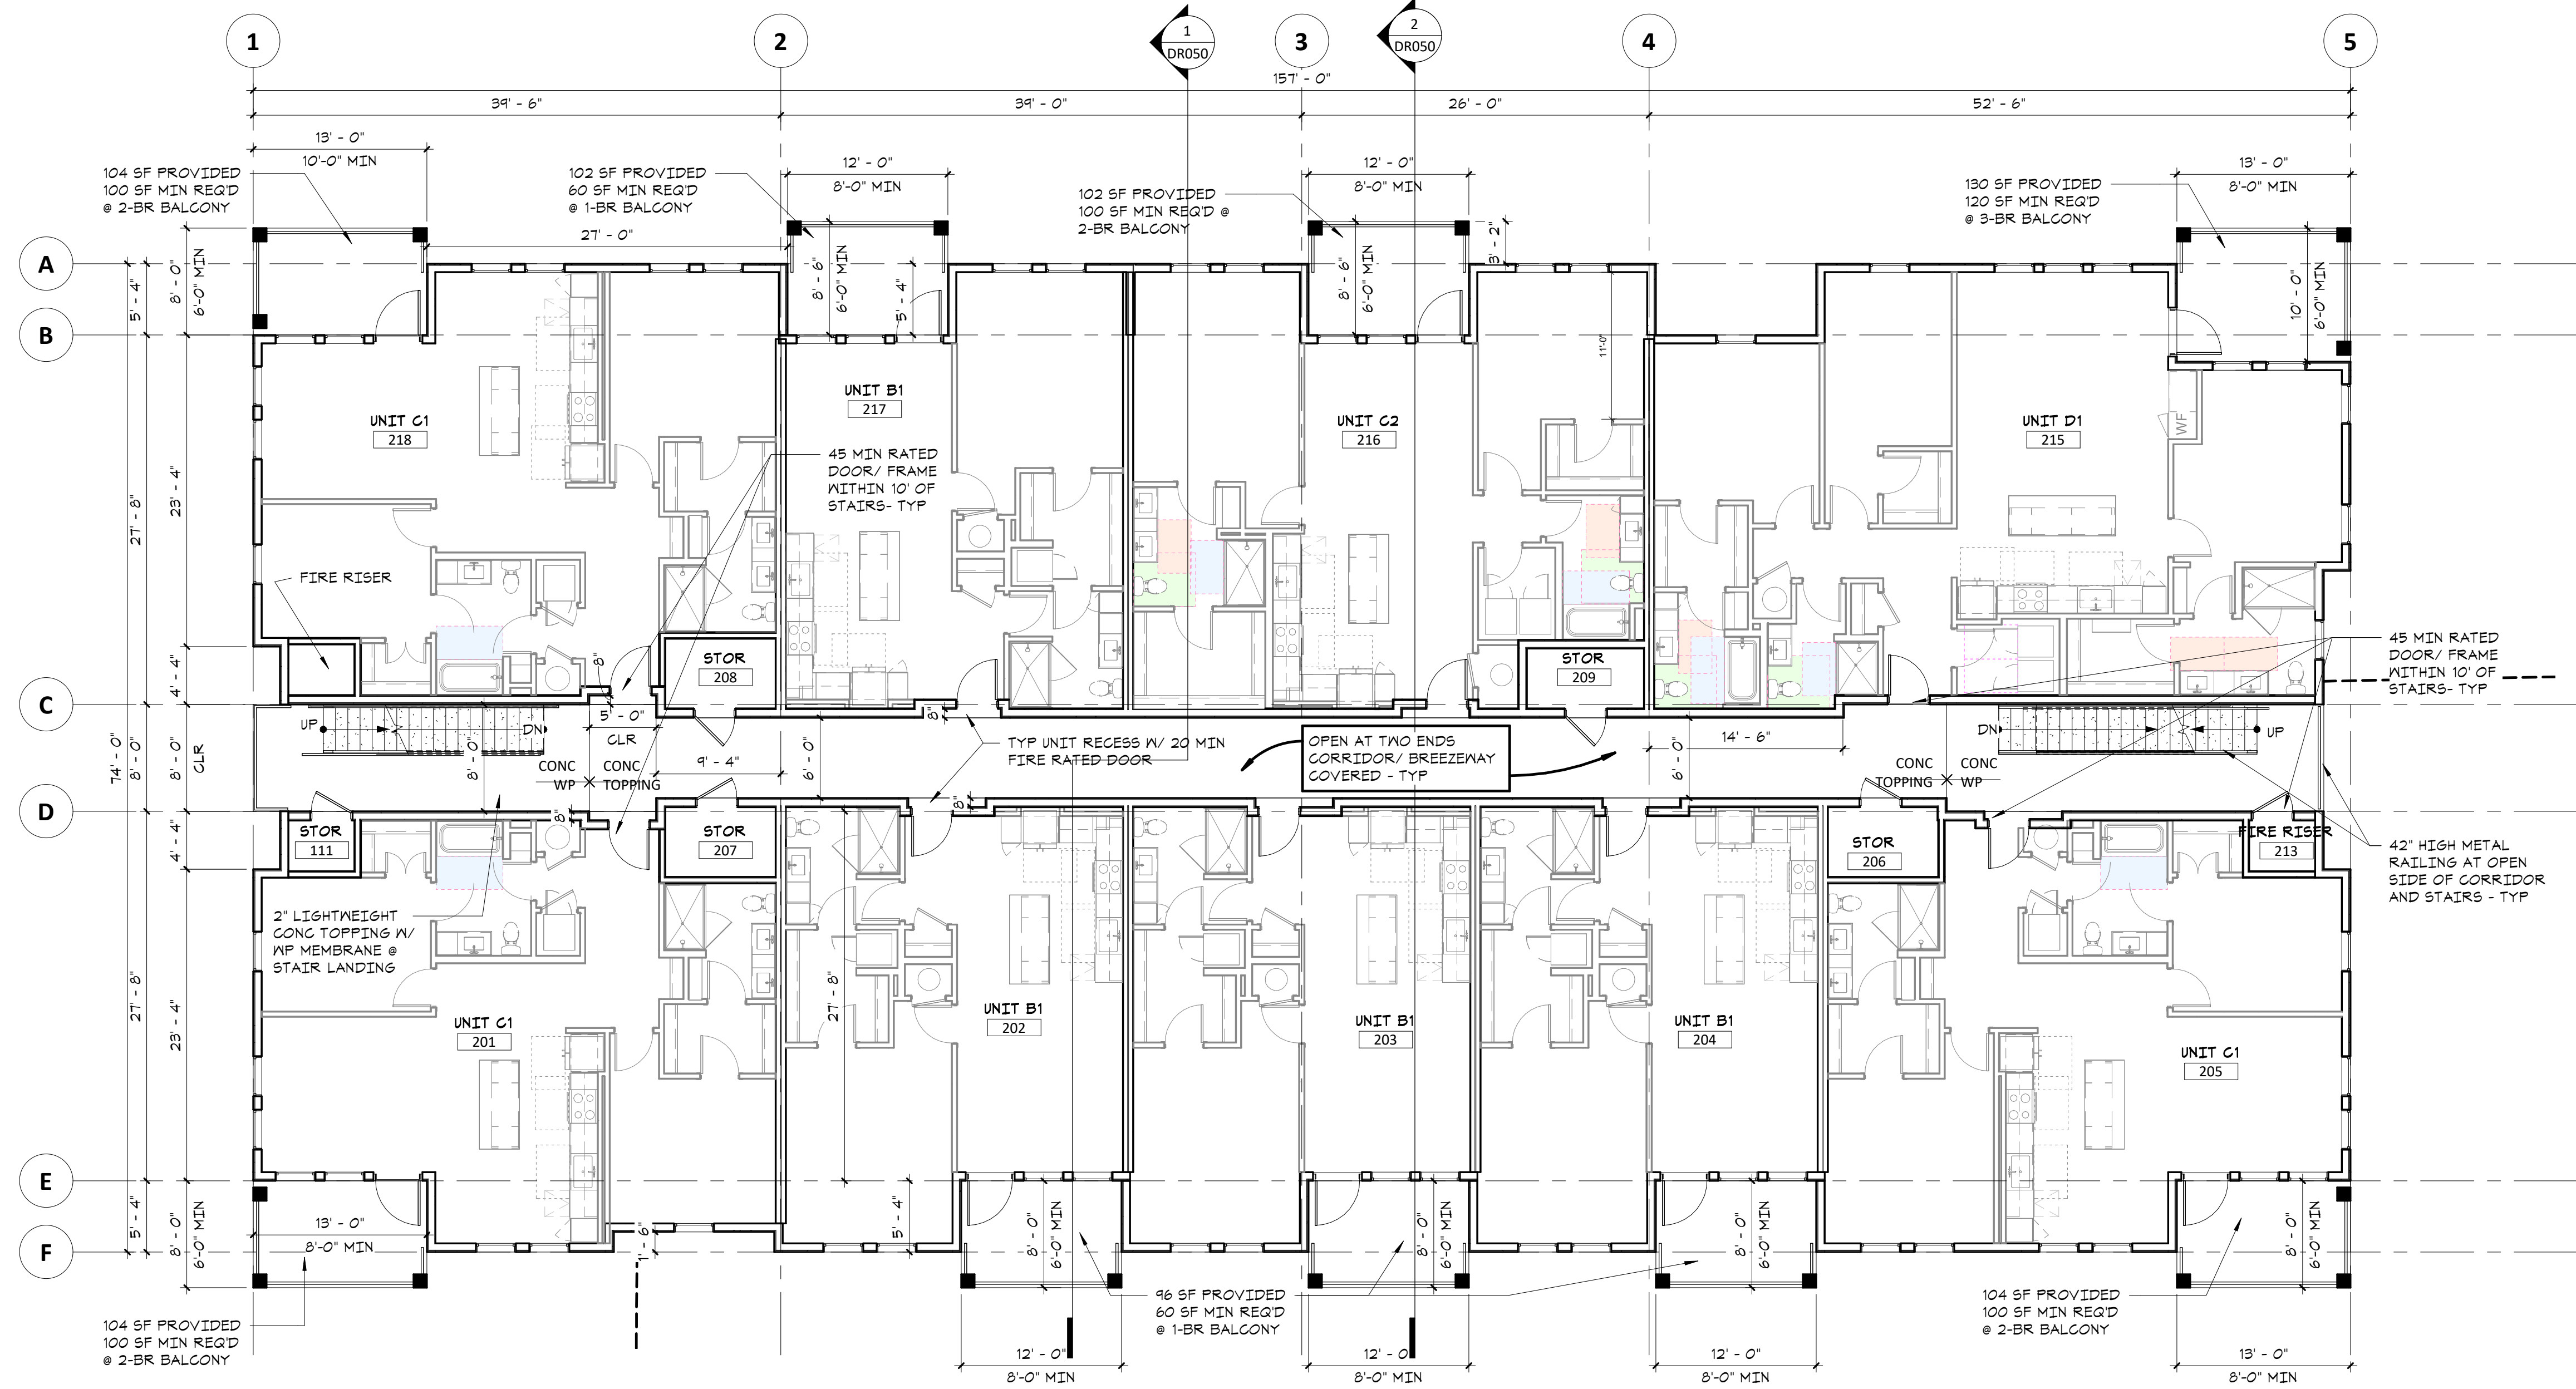

2 SECOND LEVEL FLOOR PLAN - BLDG A
DR010 1/8" = 1'-0"

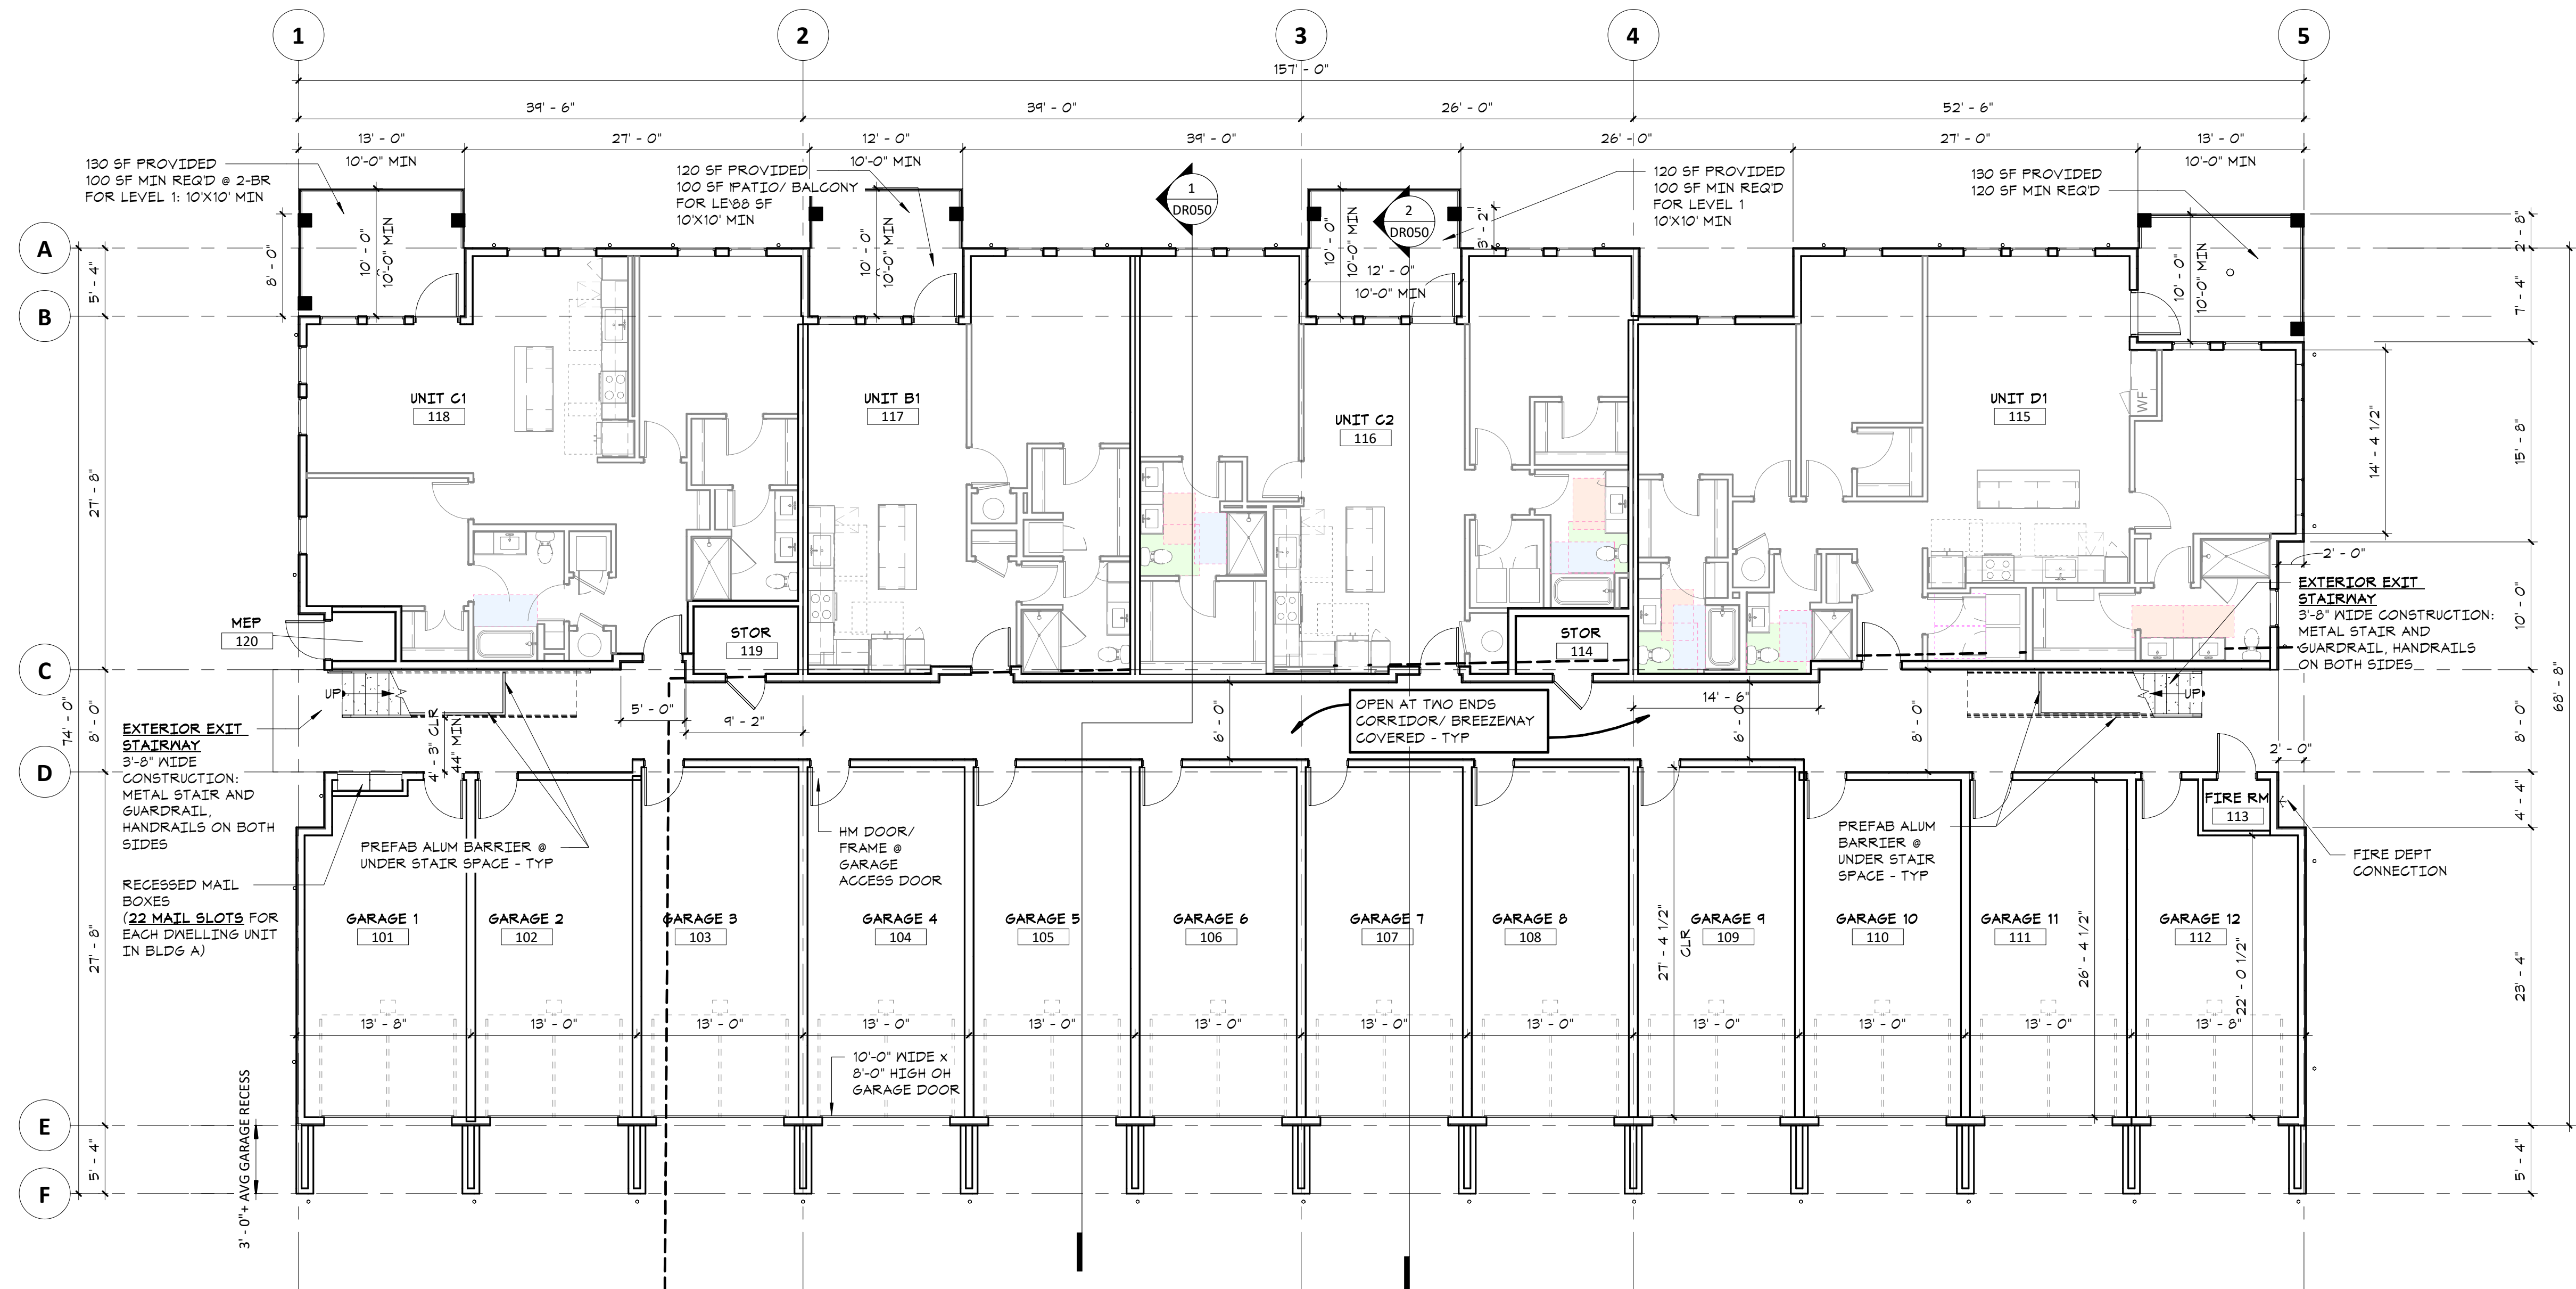

1 FIRST LEVEL FLOOR PLAN - BLDG A
DR010 1/8" = 1'-0"

SITE PLAN REVIEW
&
DESIGN REVIEW
12/07/22

ORIGINAL ISSUE:
09/19/22

REVISIONS:
No. Description Date

222507
PROJECT NUMBER

ESG
DRAWN BY



ESG
CHECKED BY

KEY PLAN


Hawes Crossing - Mixed Use

BUILDING FLOOR PLANS -
BUILDING A - LEVELS 1 & 2

DR010

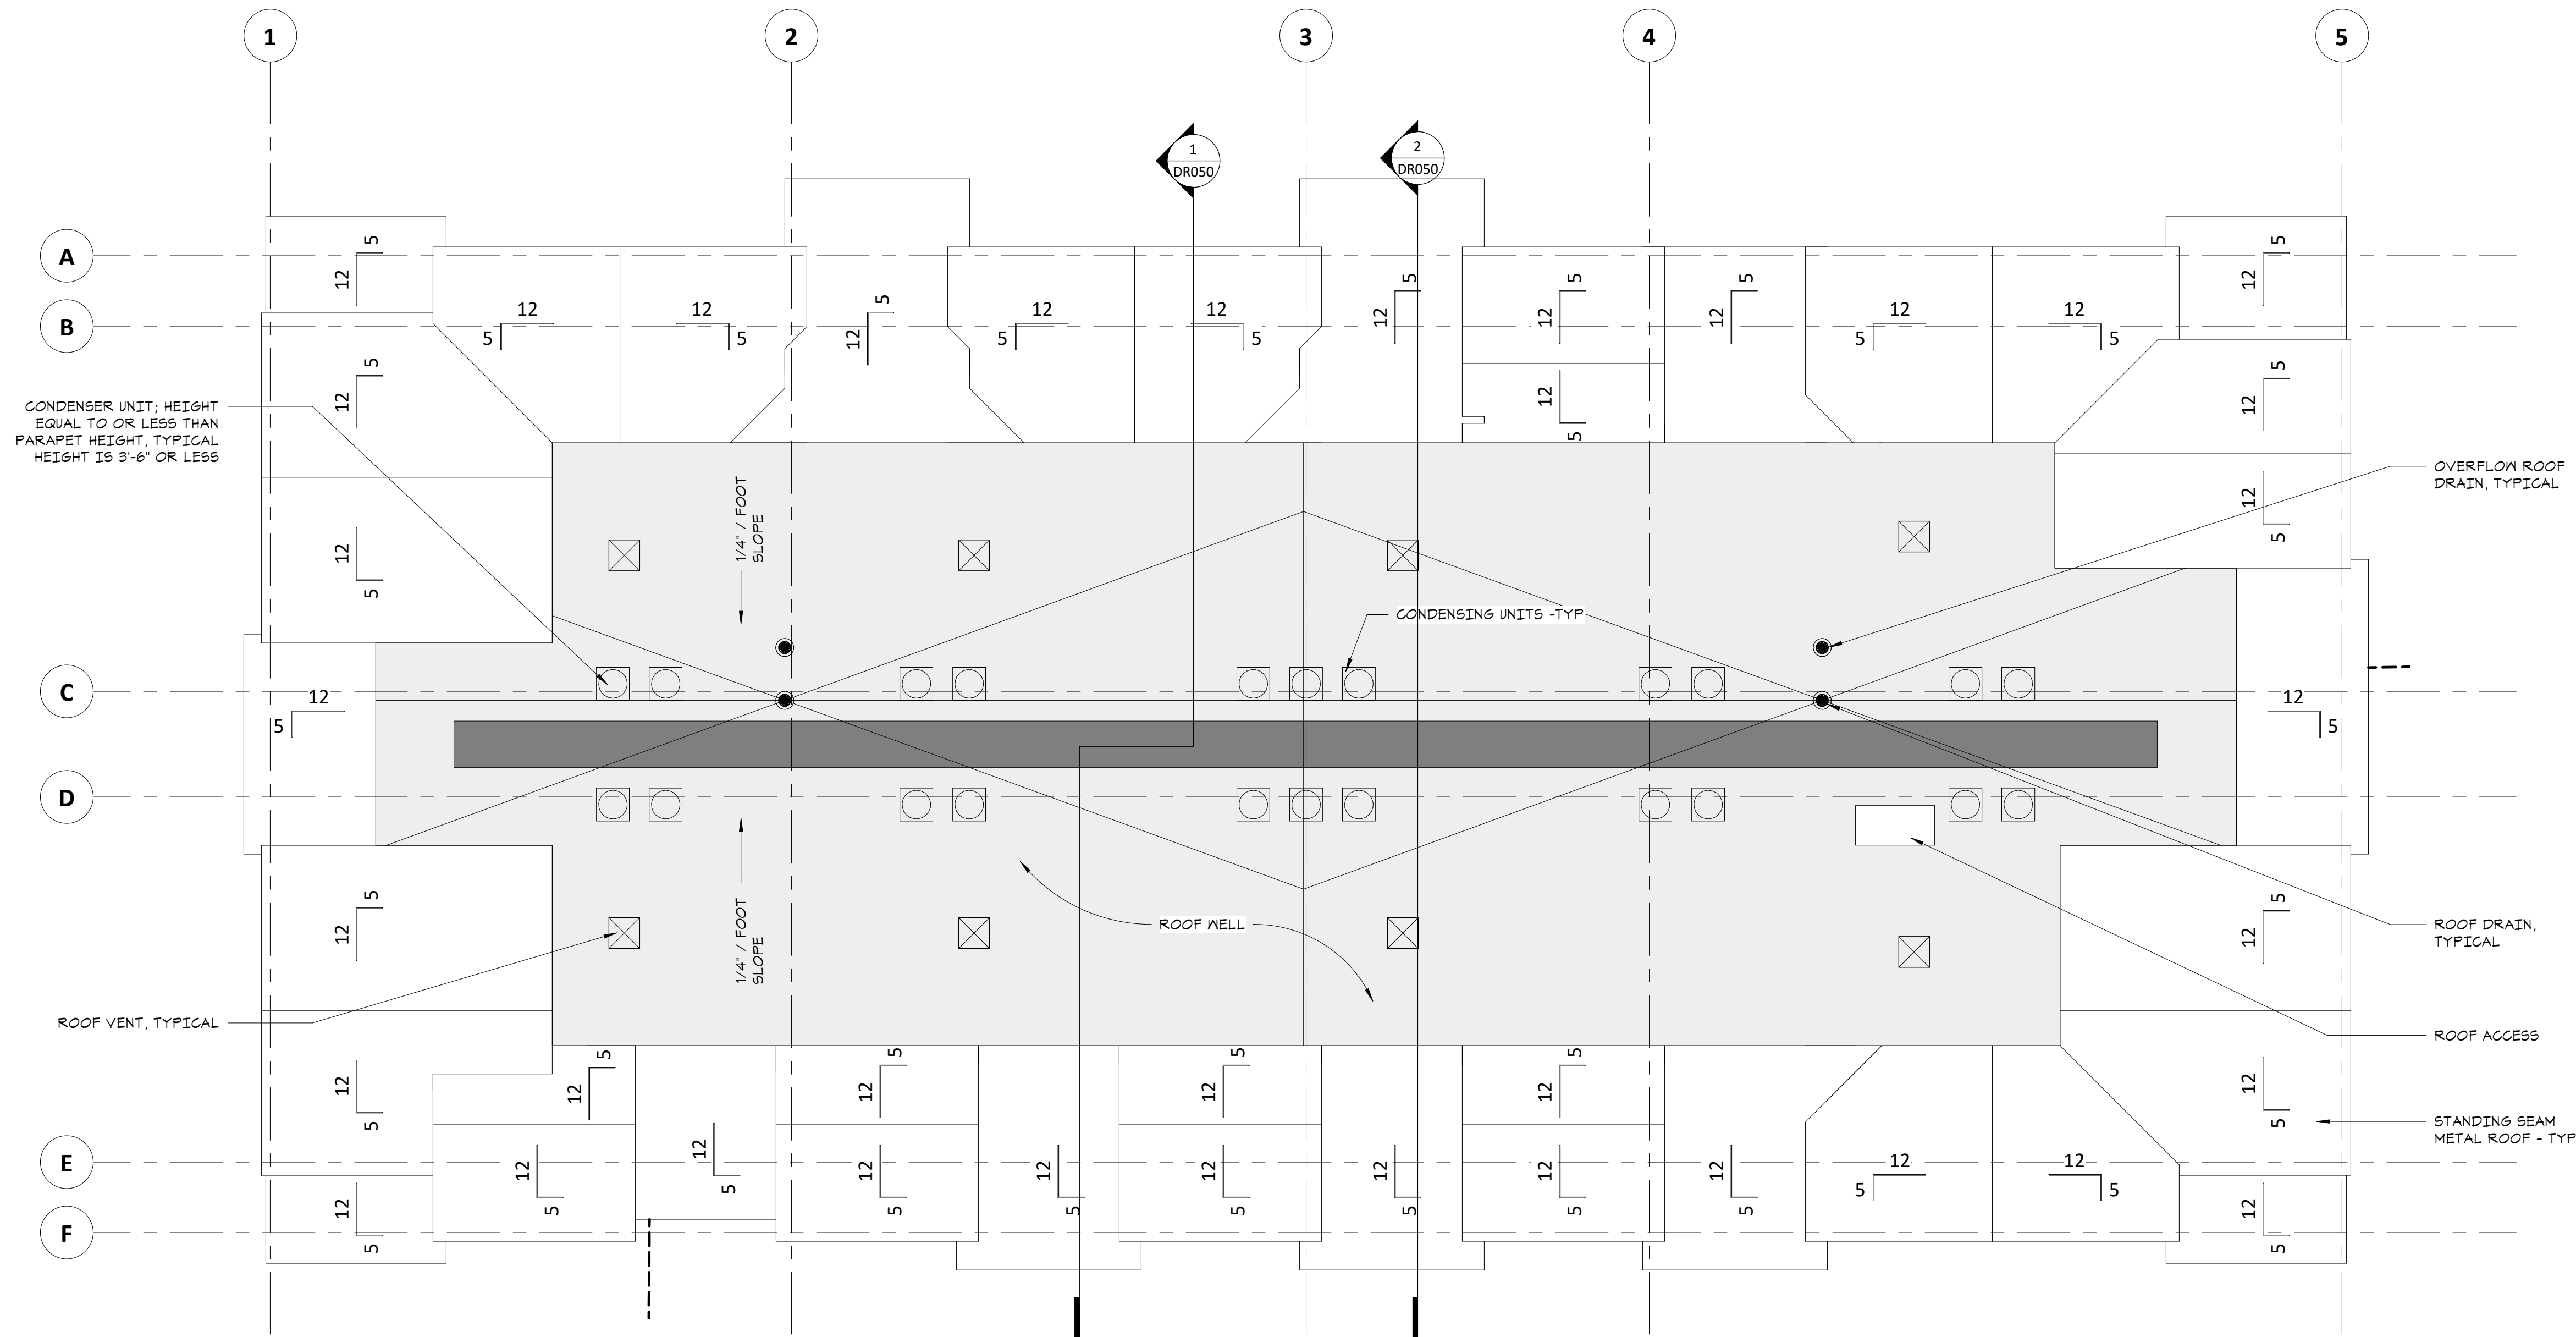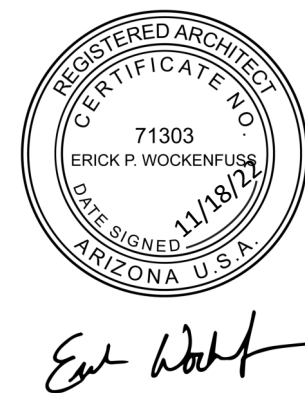

2 ROOF PLAN - BLDG A
DR011 1/8" = 1'-0"

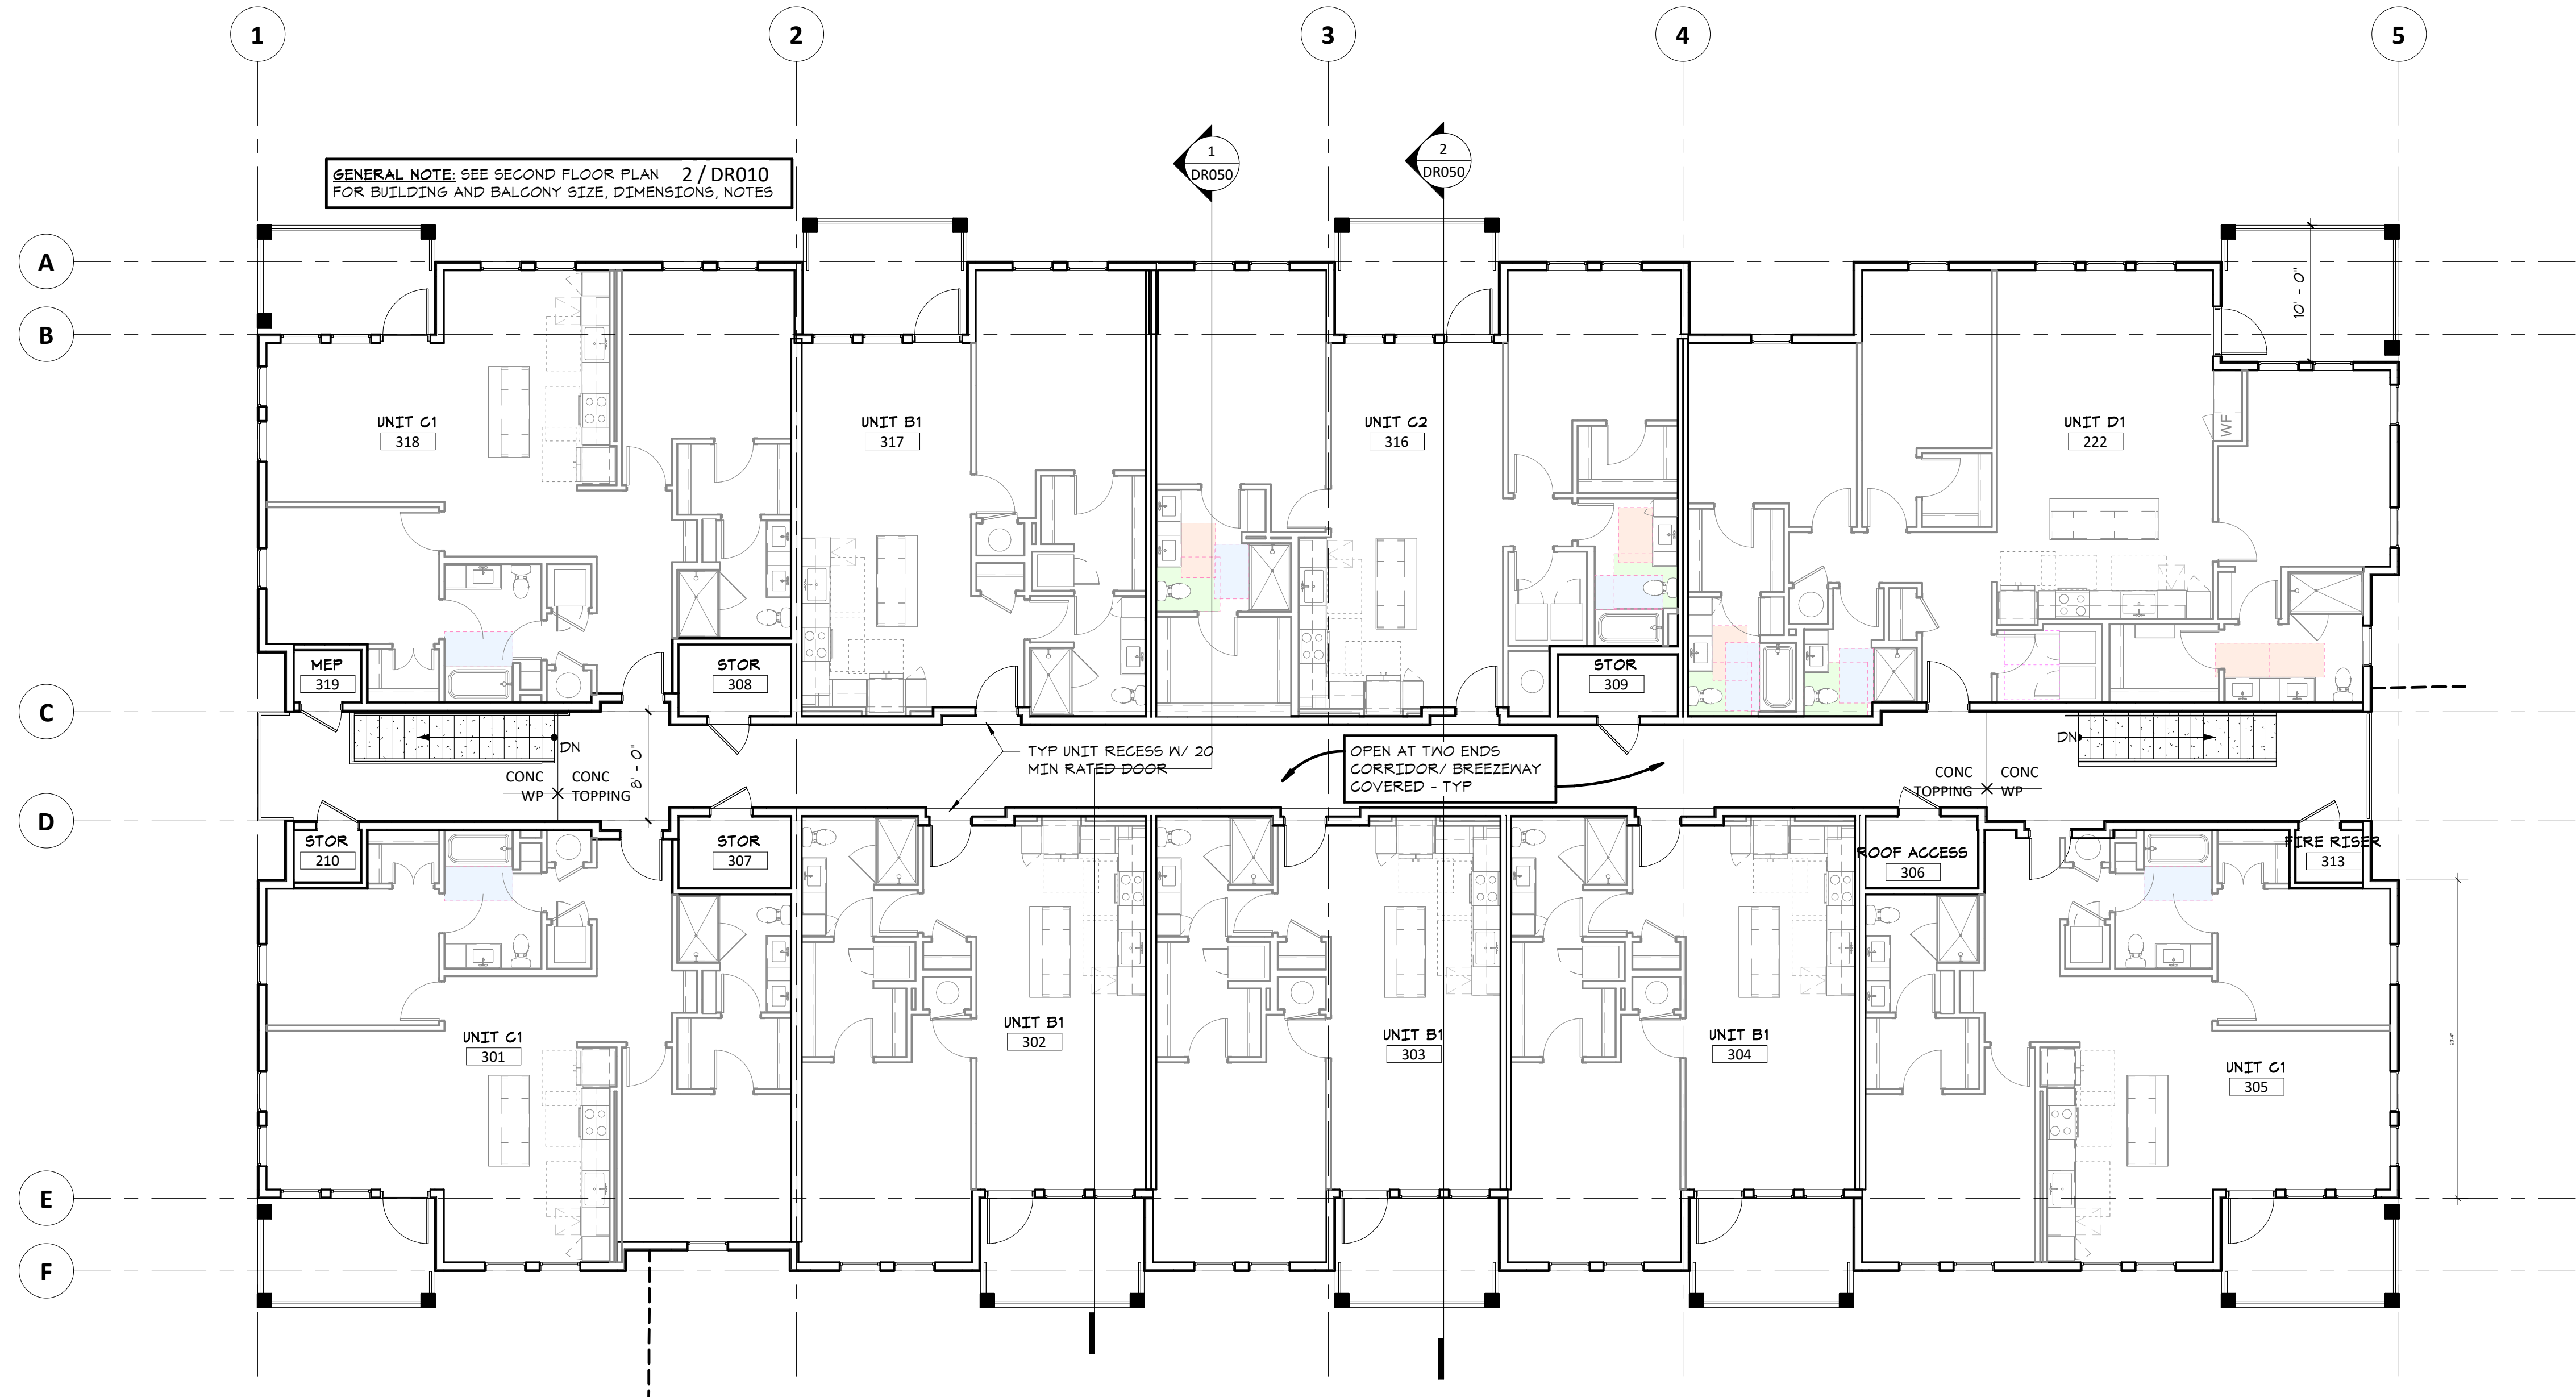

1 THIRD LEVEL FLOOR PLAN - BLDG A
DR011 1/8" = 1'-0"

**SITE PLAN REVIEW
&
DESIGN REVIEW
12/07/22**

ORIGINAL ISSUE:
09/19/22

REVISIONS:
No. Description Date

222507
PROJECT NUMBER

ESG
DRAWN BY

ESG
CHECKED BY

KEY PLAN

Hawes Crossing - Mixed Use
BUILDING FLOOR PLANS -
BUILDING A - LEVELS 3 &
ROOF

DR011



Ed Holt

**SITE PLAN REVIEW
&
DESIGN REVIEW
12/07/22**


ORIGINAL ISSUE:
09/19/22
REVISIONS:
No. Description Date

222507
PROJECT NUMBER
ESG
DRAWN BY
ESG
CHECKED BY
KEY PLAN

Hawes Crossing - Mixed Use

BUILDING FLOOR PLANS -
BUILDING B1 - LEVEL 1

DR012

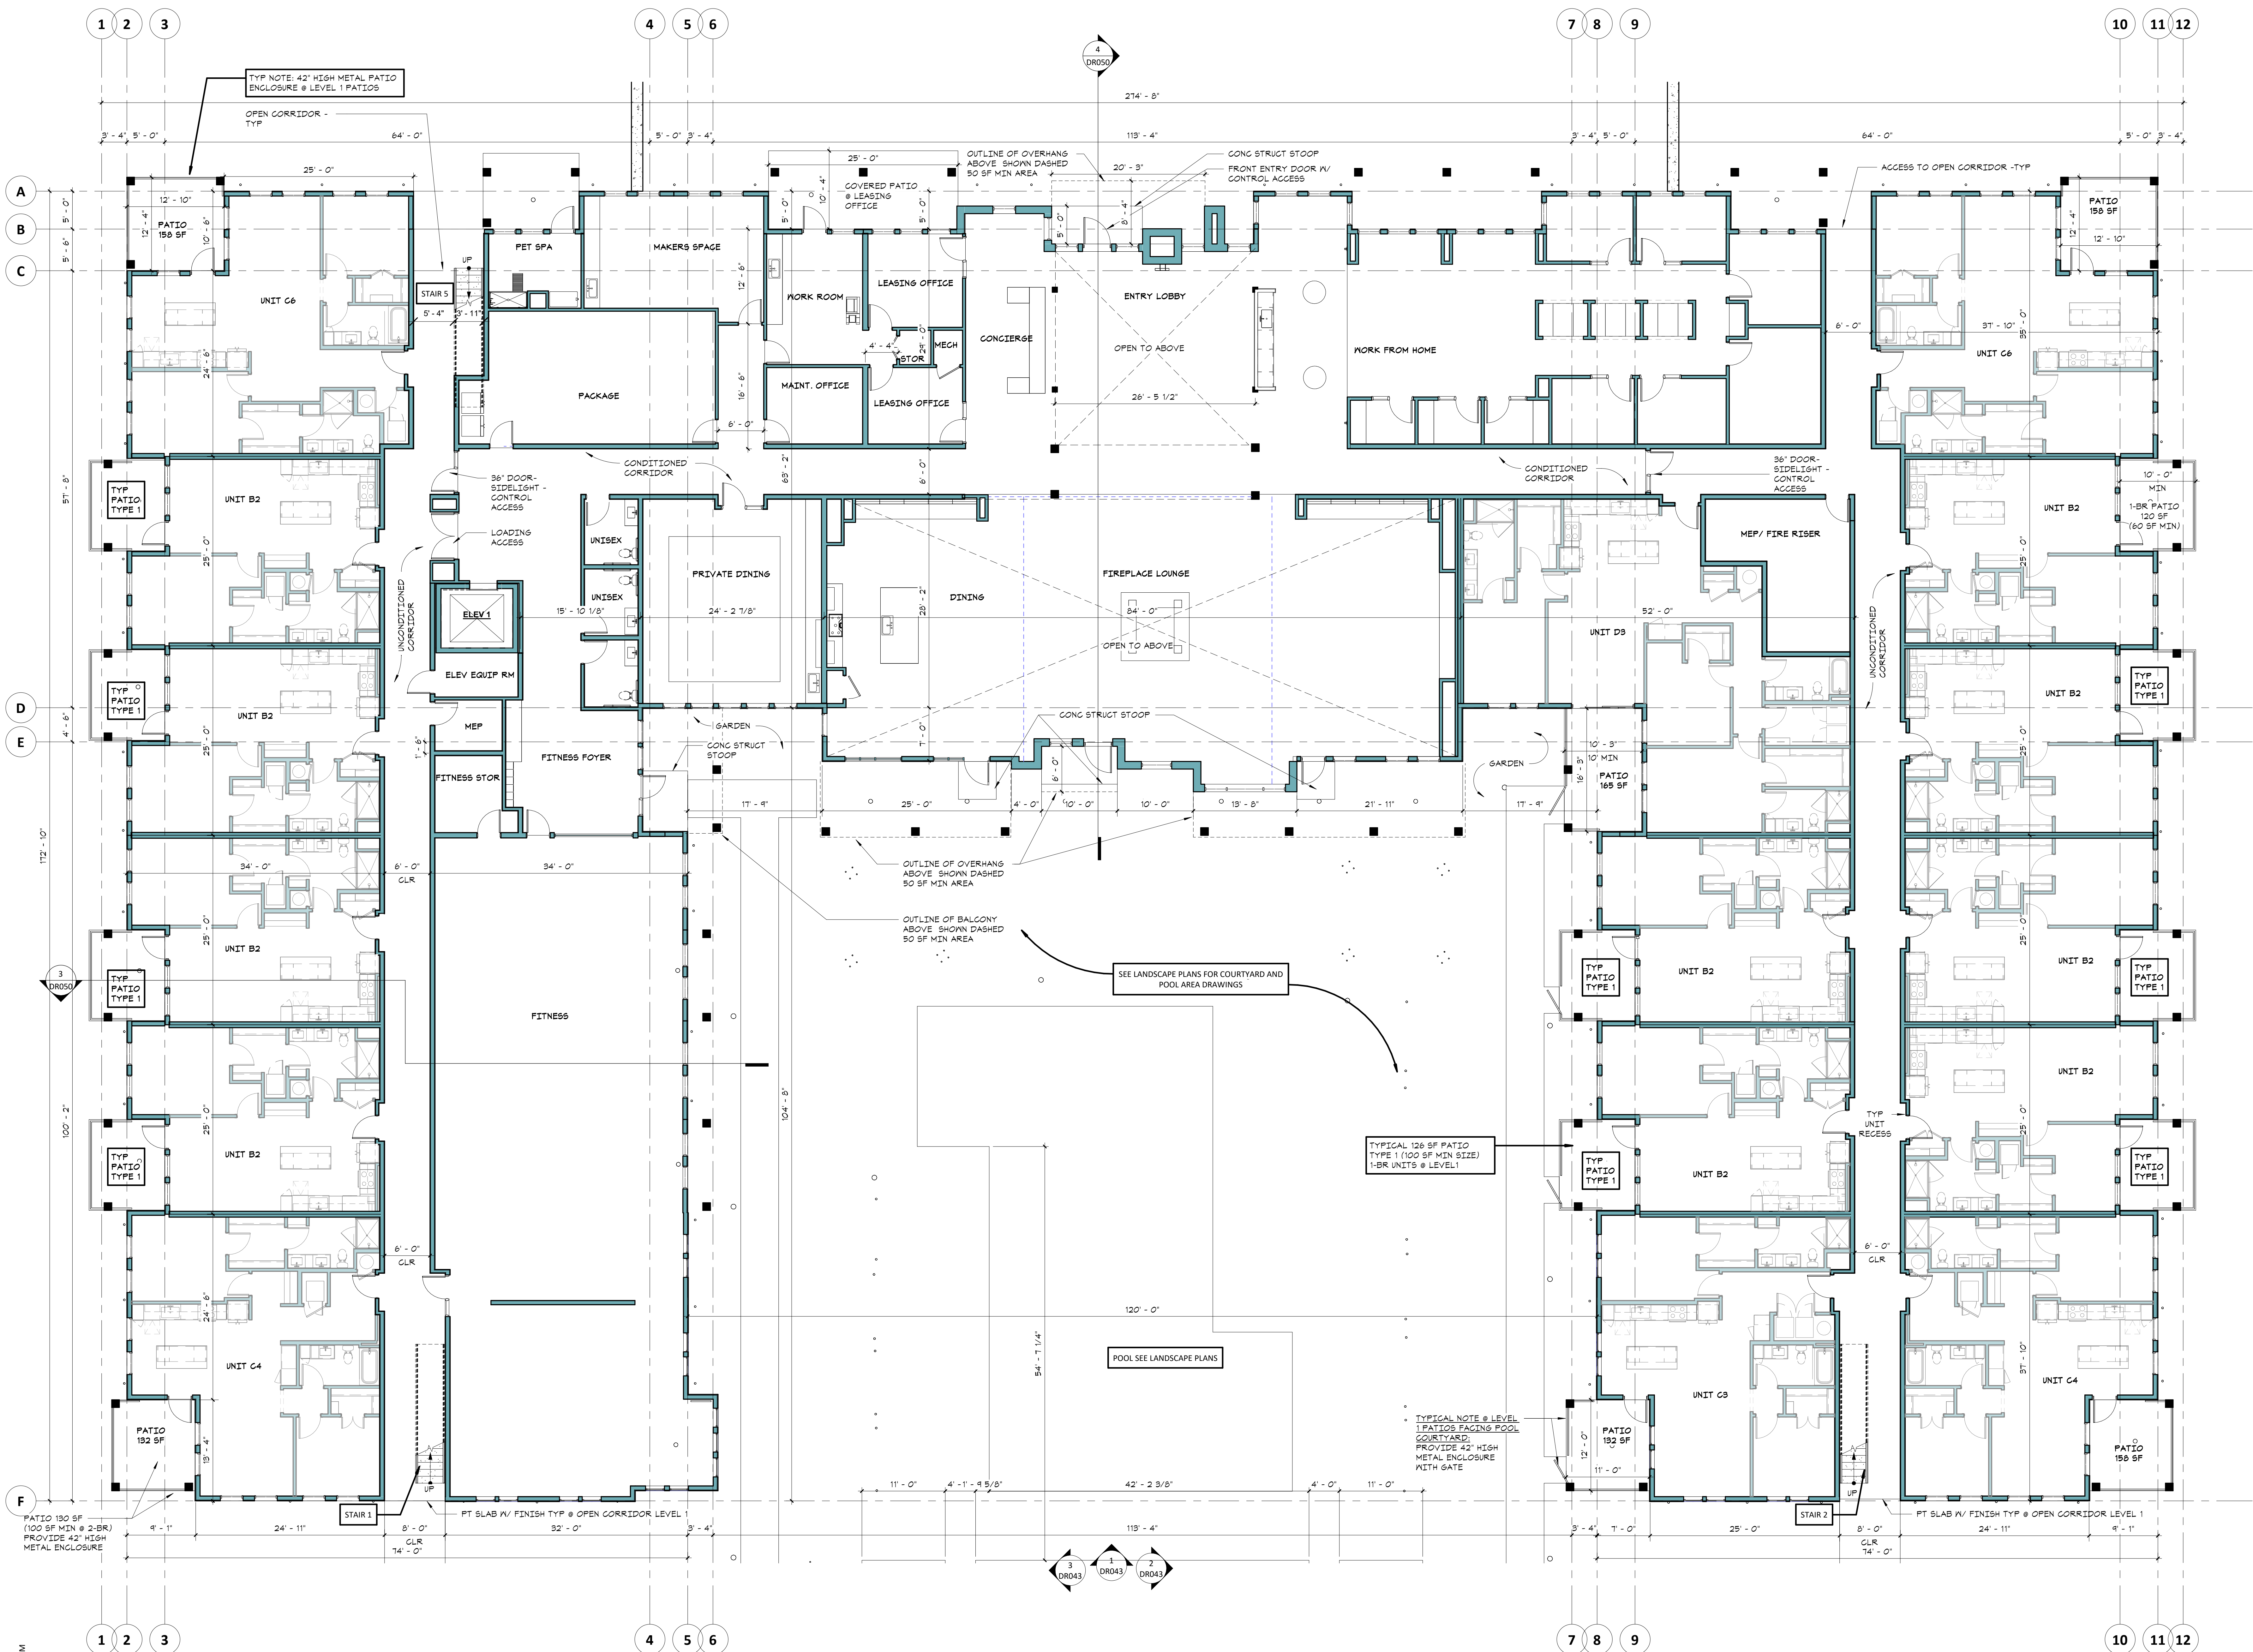

1 FIRST LEVEL FLOOR PLAN - BLDG B1

DR012 1/8" = 1'-0"



SITE PLAN REVIEW
&
DESIGN REVIEW
12/07/22

ORIGINAL ISSUE:
09/19/22

REVISIONS:		
No.	Description	Date


222507
PROJECT NUMBER

ESG	ESG
DRAWN BY	CHECKED BY
KEY PLAN	

Hawes Crossing - Mixed Use

BUILDING FLOOR PLANS -
BUILDING B1 - LEVEL 2

DR013

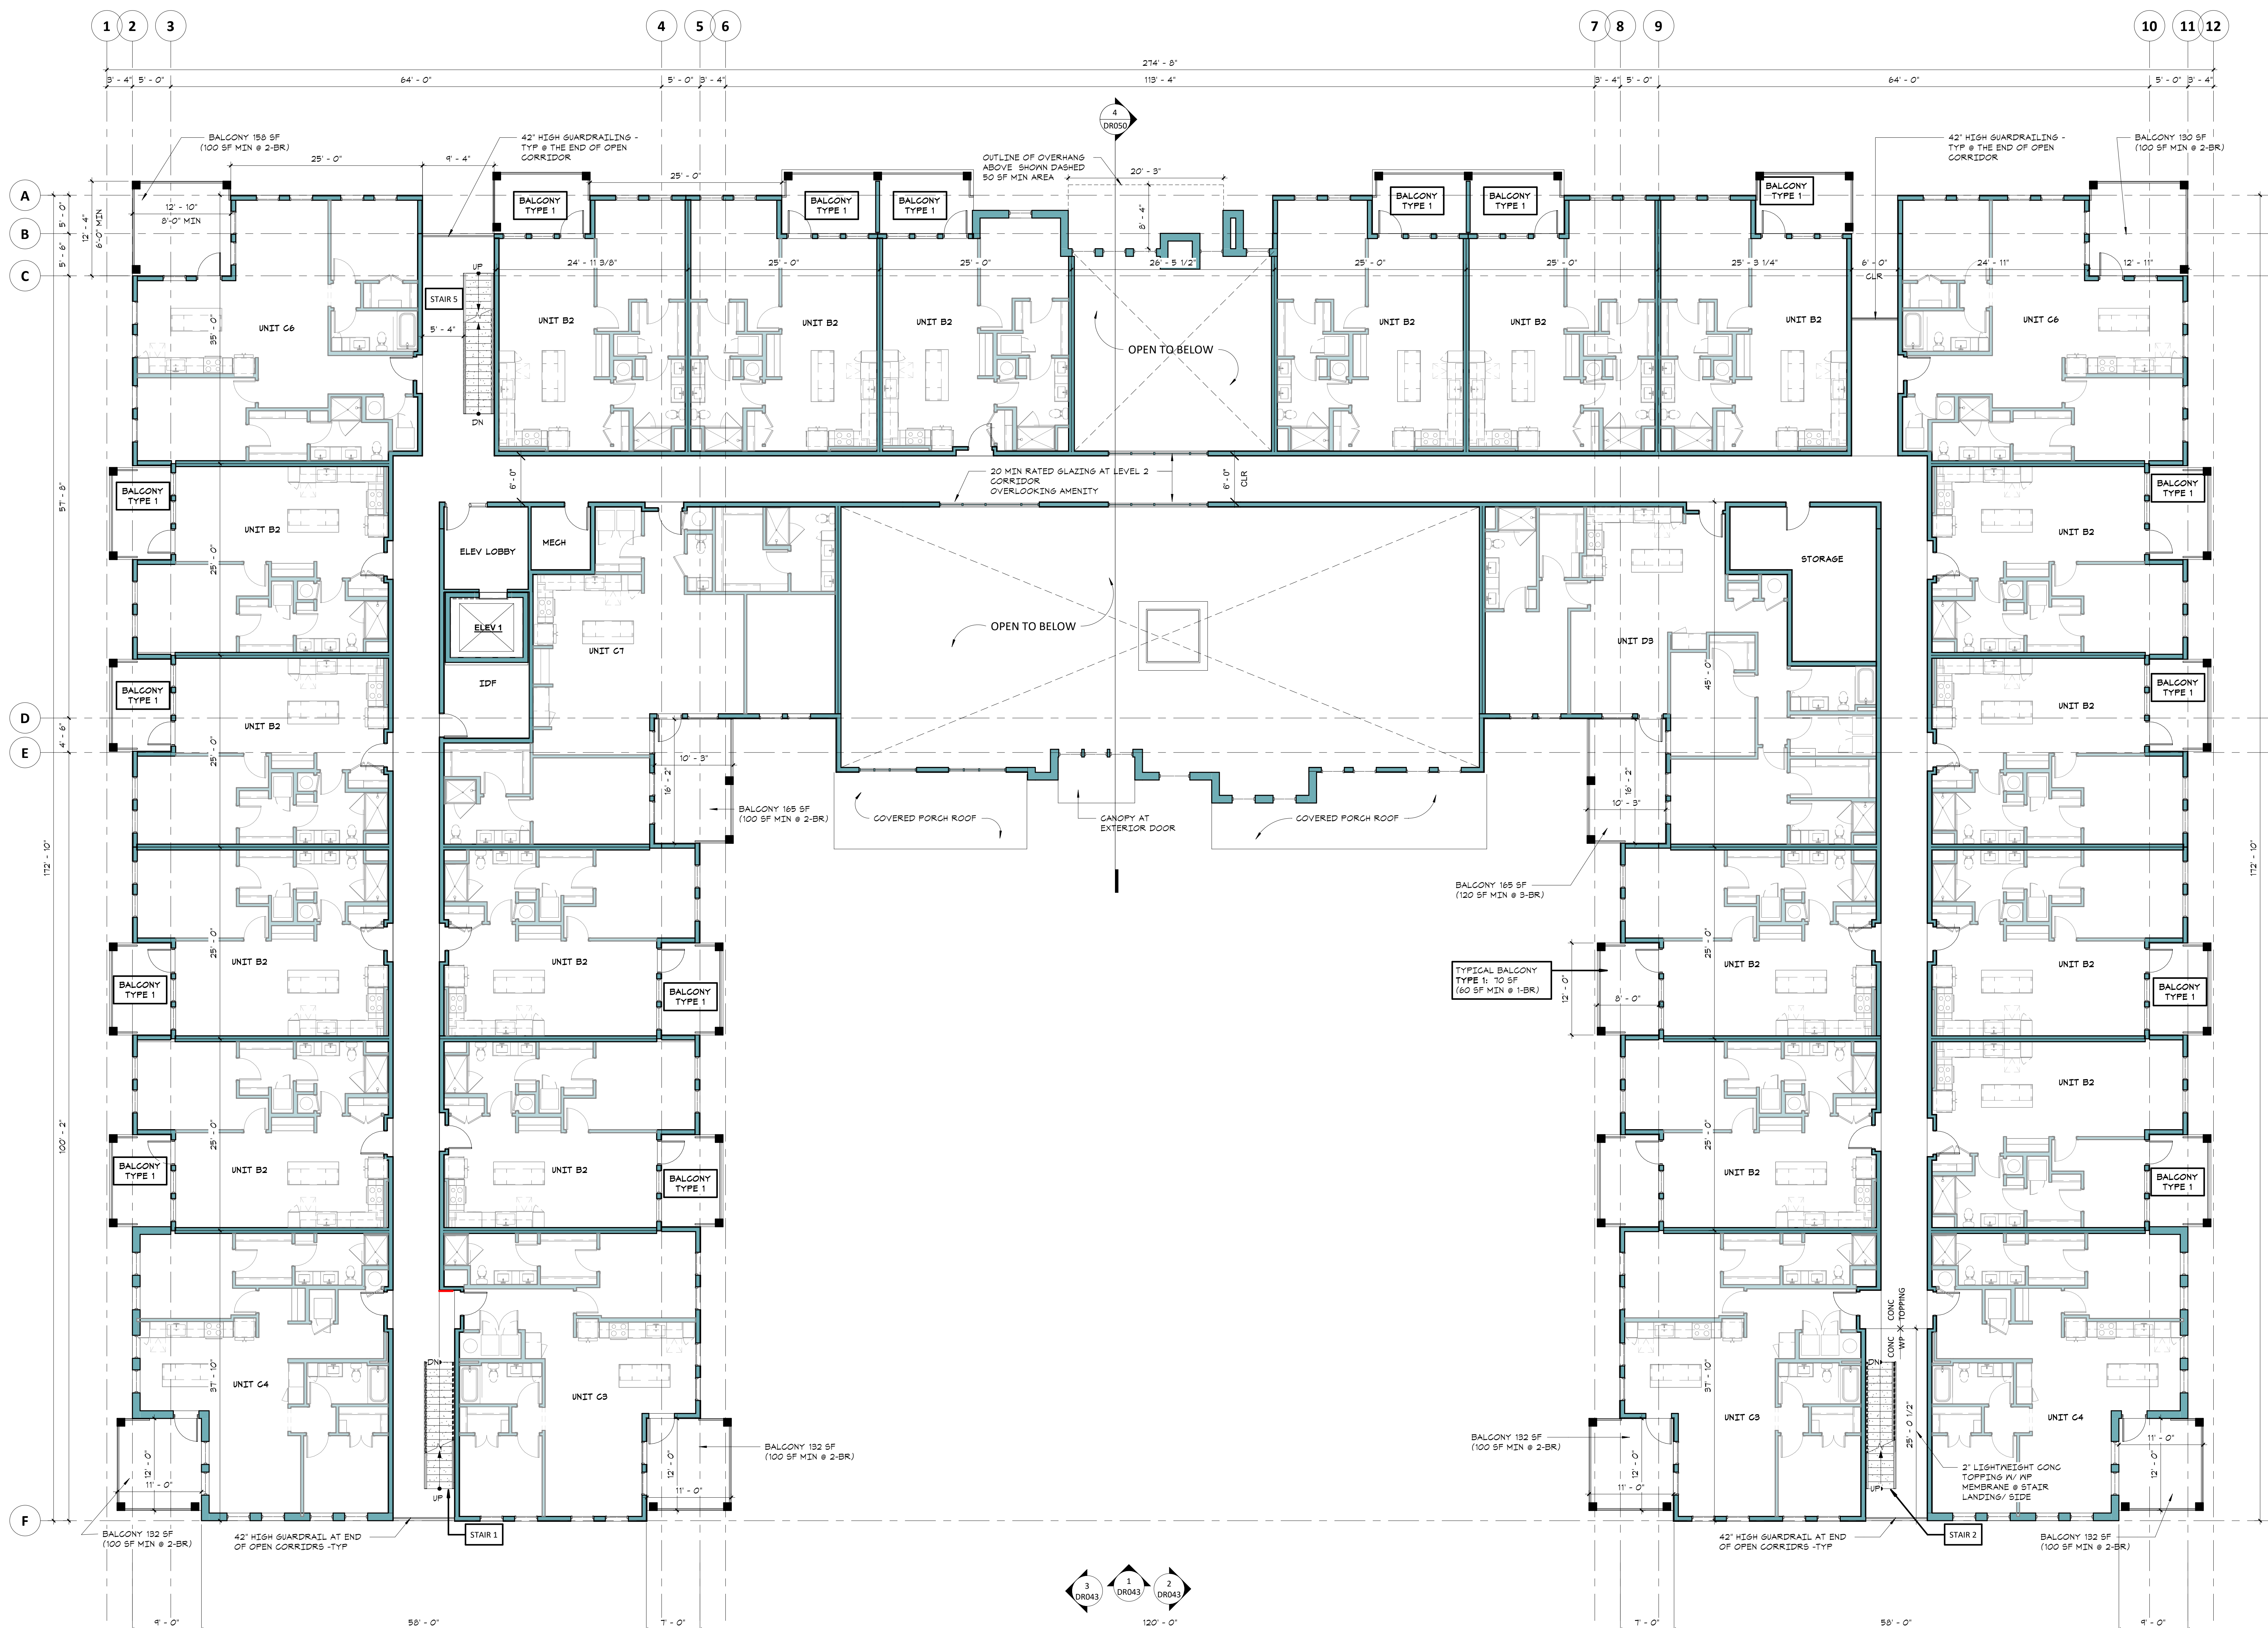



Earl Holt

SITE PLAN REVIEW
&
DESIGN REVIEW
12/07/22

ORIGINAL ISSUE:
09/19/22

REVISIONS:
No. Description Date


222507
PROJECT NUMBER


ESG
DRAWN BY
ESG
CHECKED BY
KEY PLAN

Hawes Crossing - Mixed Use

BUILDING FLOOR PLANS -
BUILDING B1 - LEVEL 3

DR014

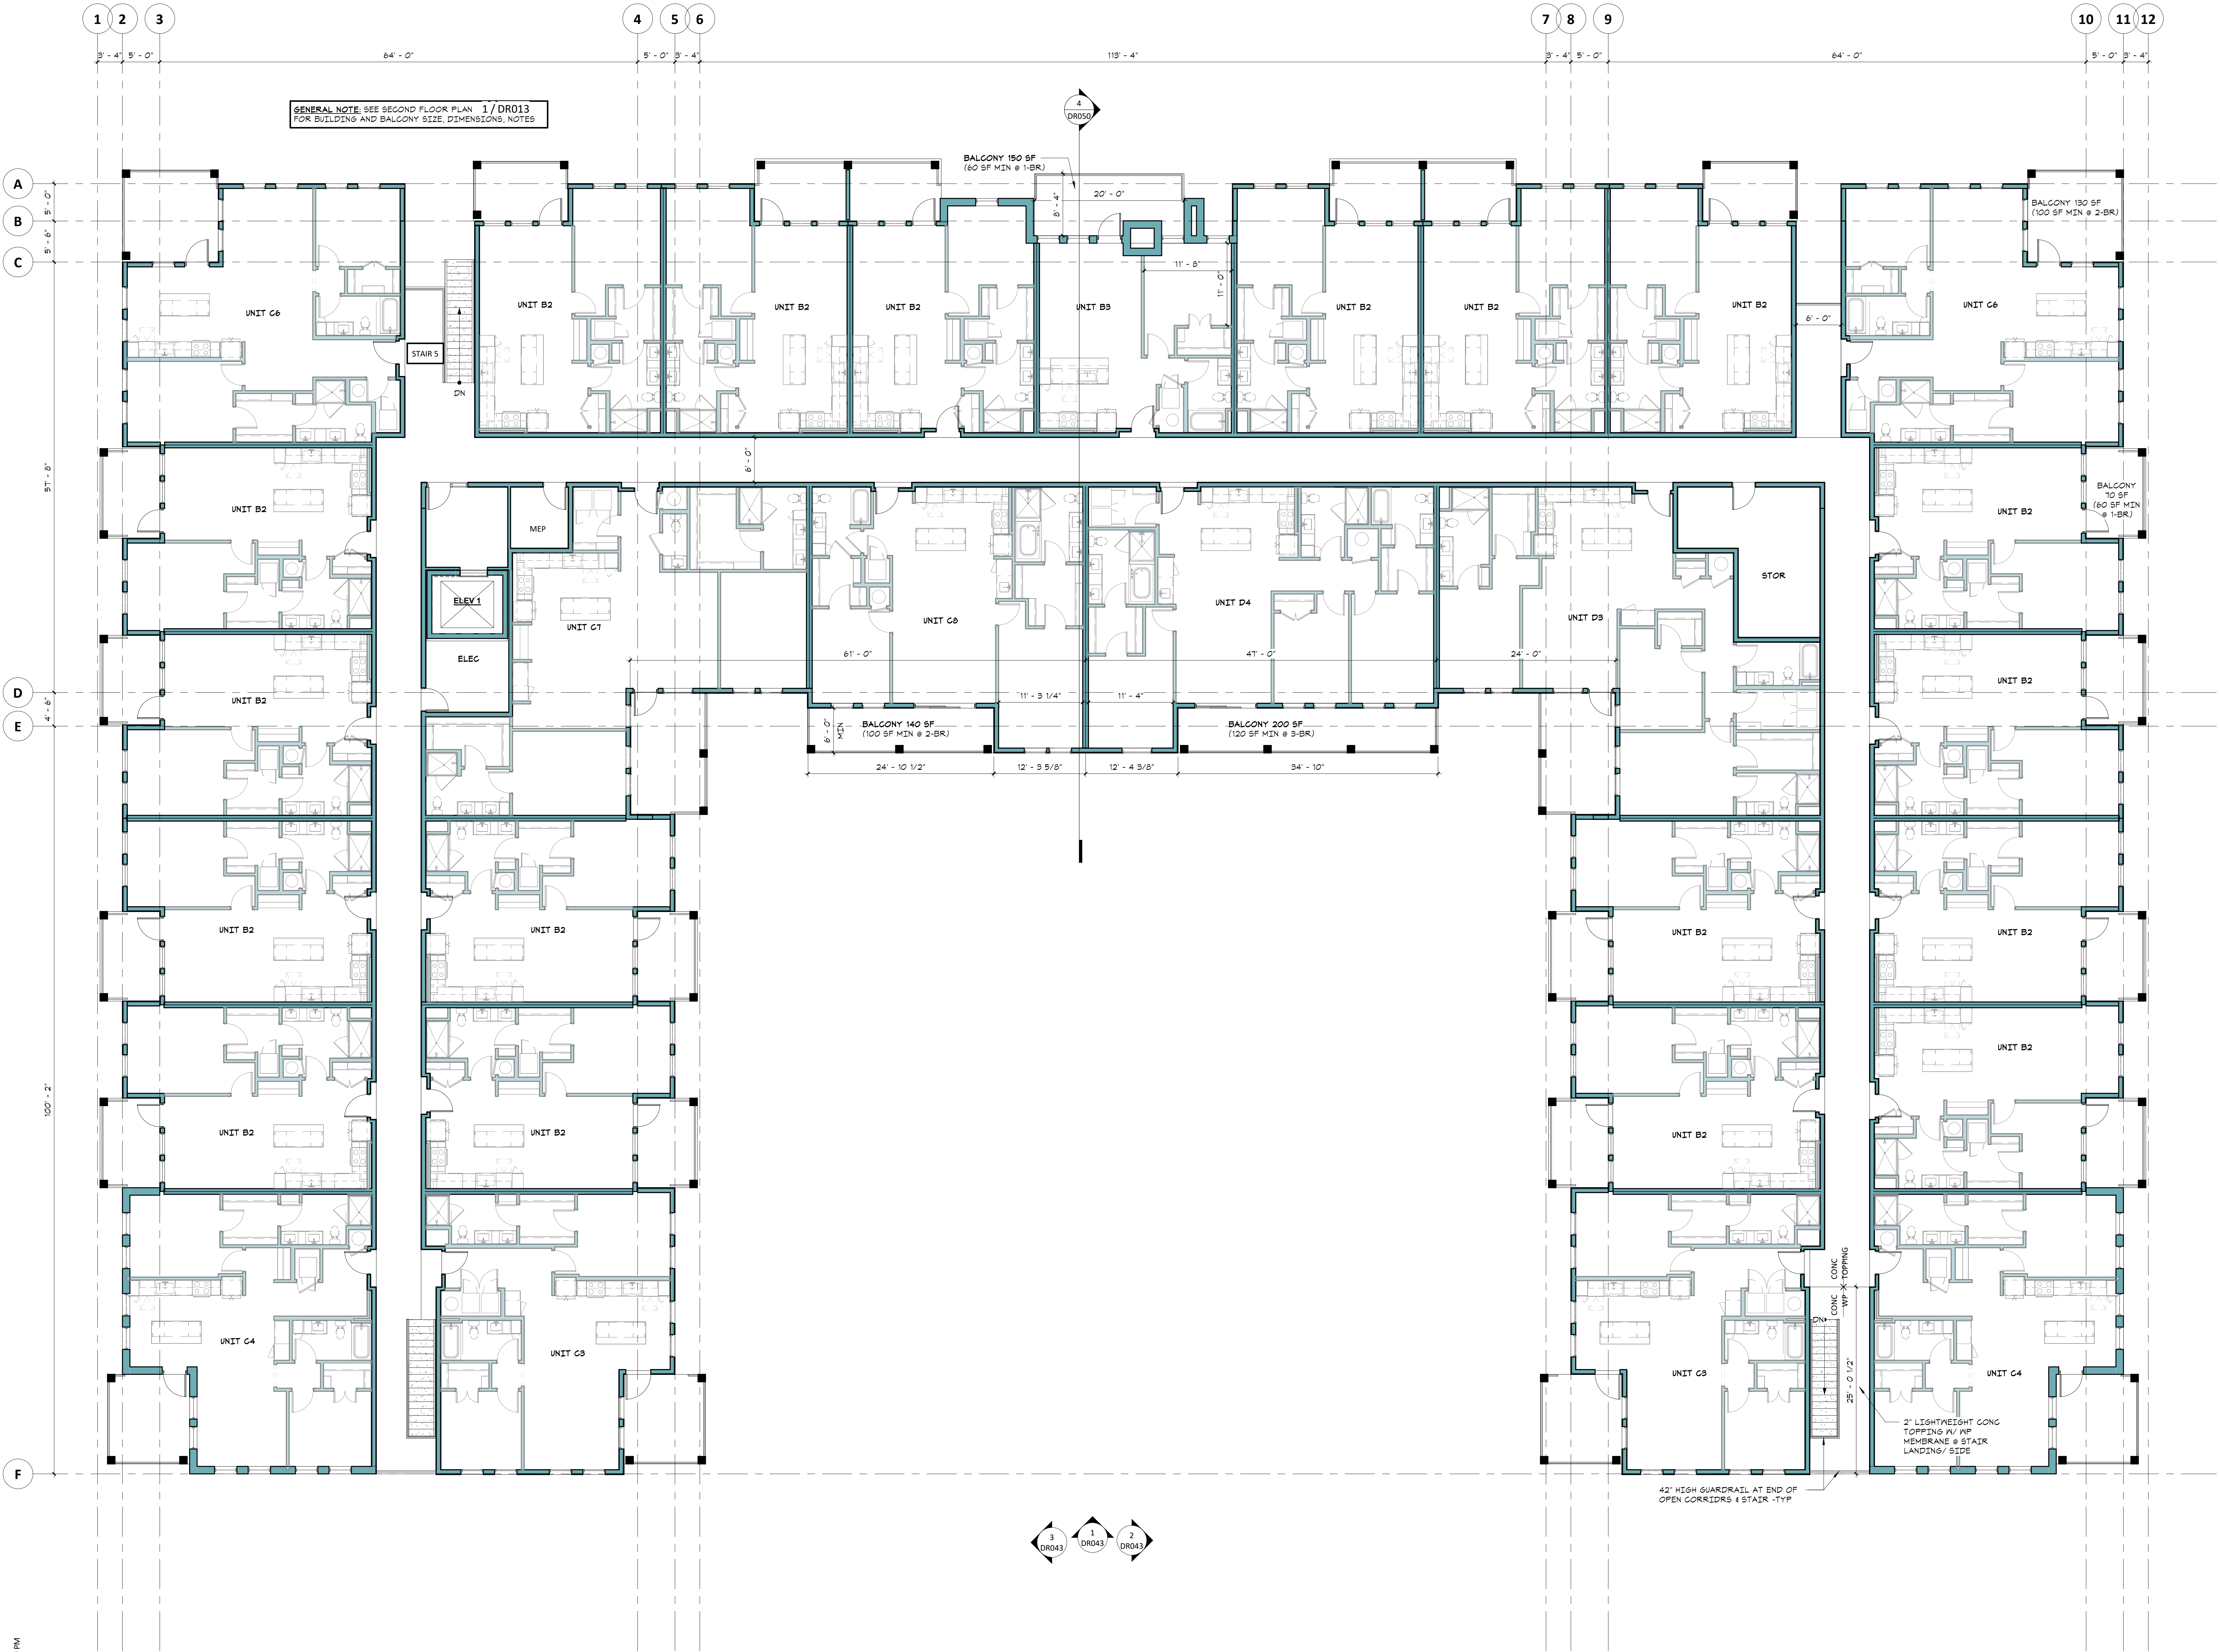

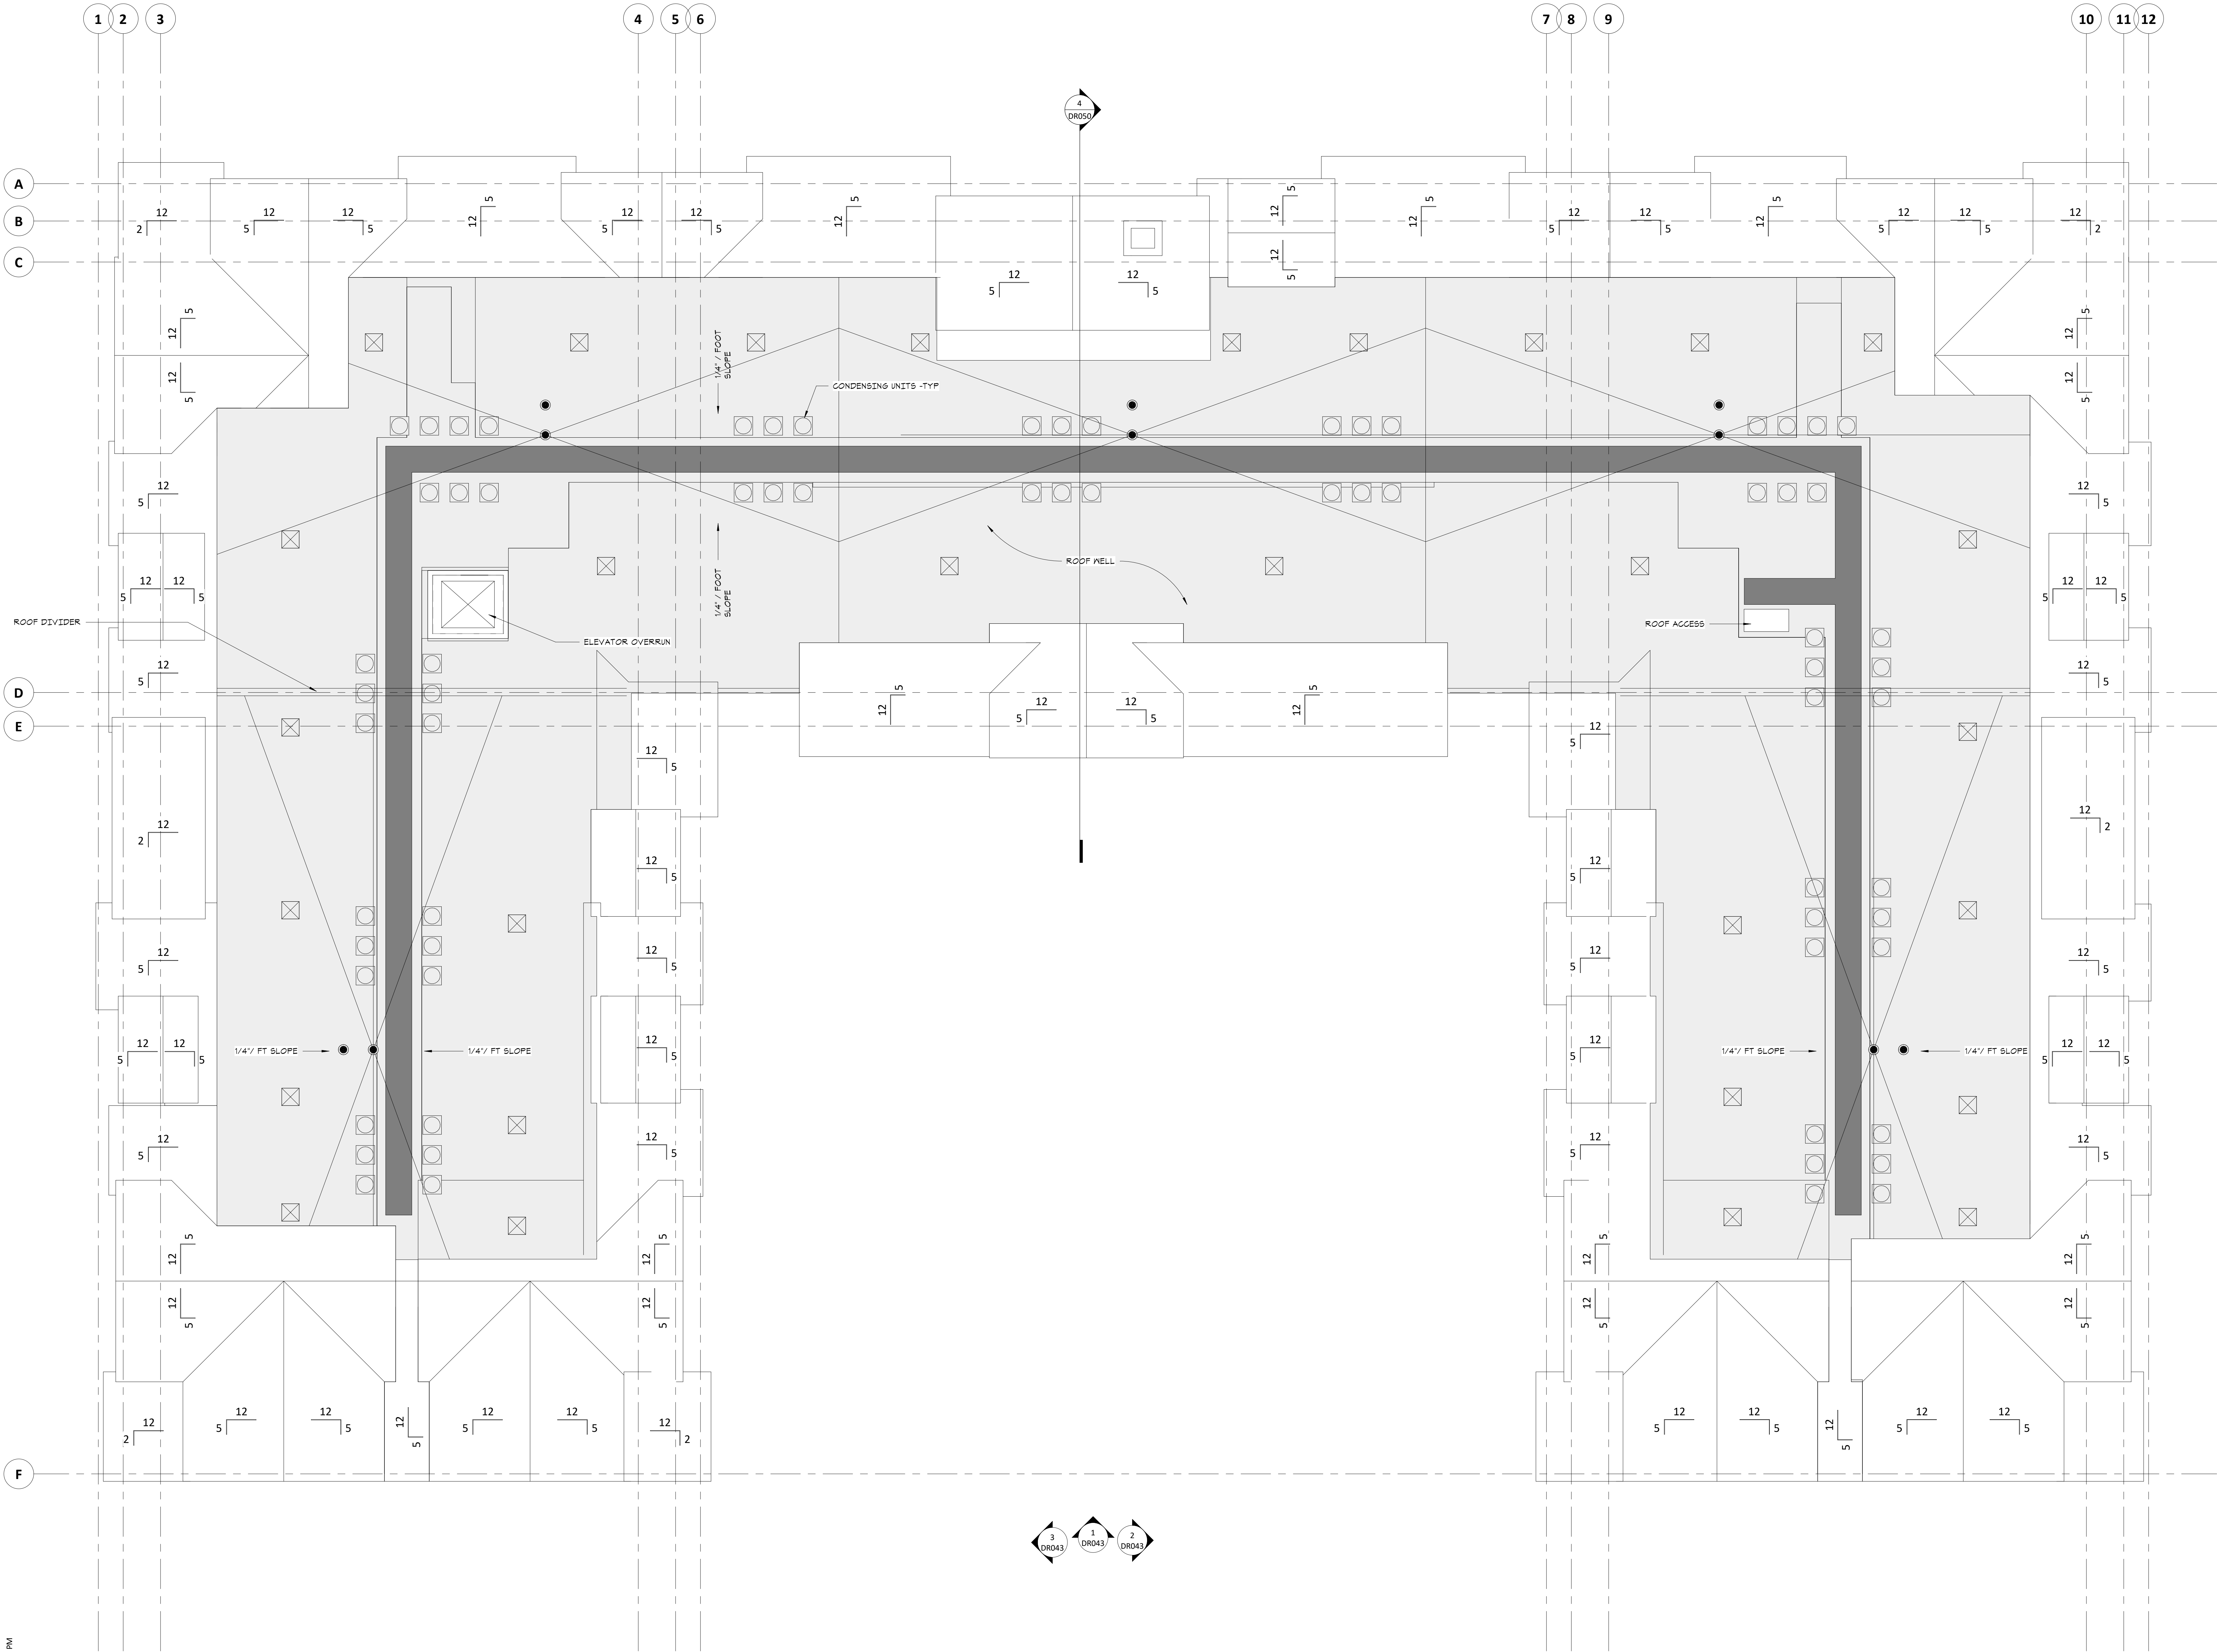

SITE PLAN REVIEW
&
DESIGN REVIEW
12/07/22

ORIGINAL ISSUE:
09/19/22
REVISIONS:
No. Description Date

222507
PROJECT NUMBER
ESG
DRAWN BY
ESG
CHECKED BY
KEY PLAN

Hawes Crossing - Mixed Use

BUILDING FLOOR PLANS -
BUILDING B1 - ROOF

DR015



Erik Holt

SITE PLAN REVIEW
&
DESIGN REVIEW
12/07/22

ORIGINAL ISSUE:
09/19/22


REVISIONS:
No. Description Date

222507
PROJECT NUMBER
ESG
DRAWN BY
ESG
CHECKED BY
KEY PLAN

Hawes Crossing - Mixed Use

BUILDING FLOOR PLANS -
BUILDING B2 - LEVEL 1

DR016

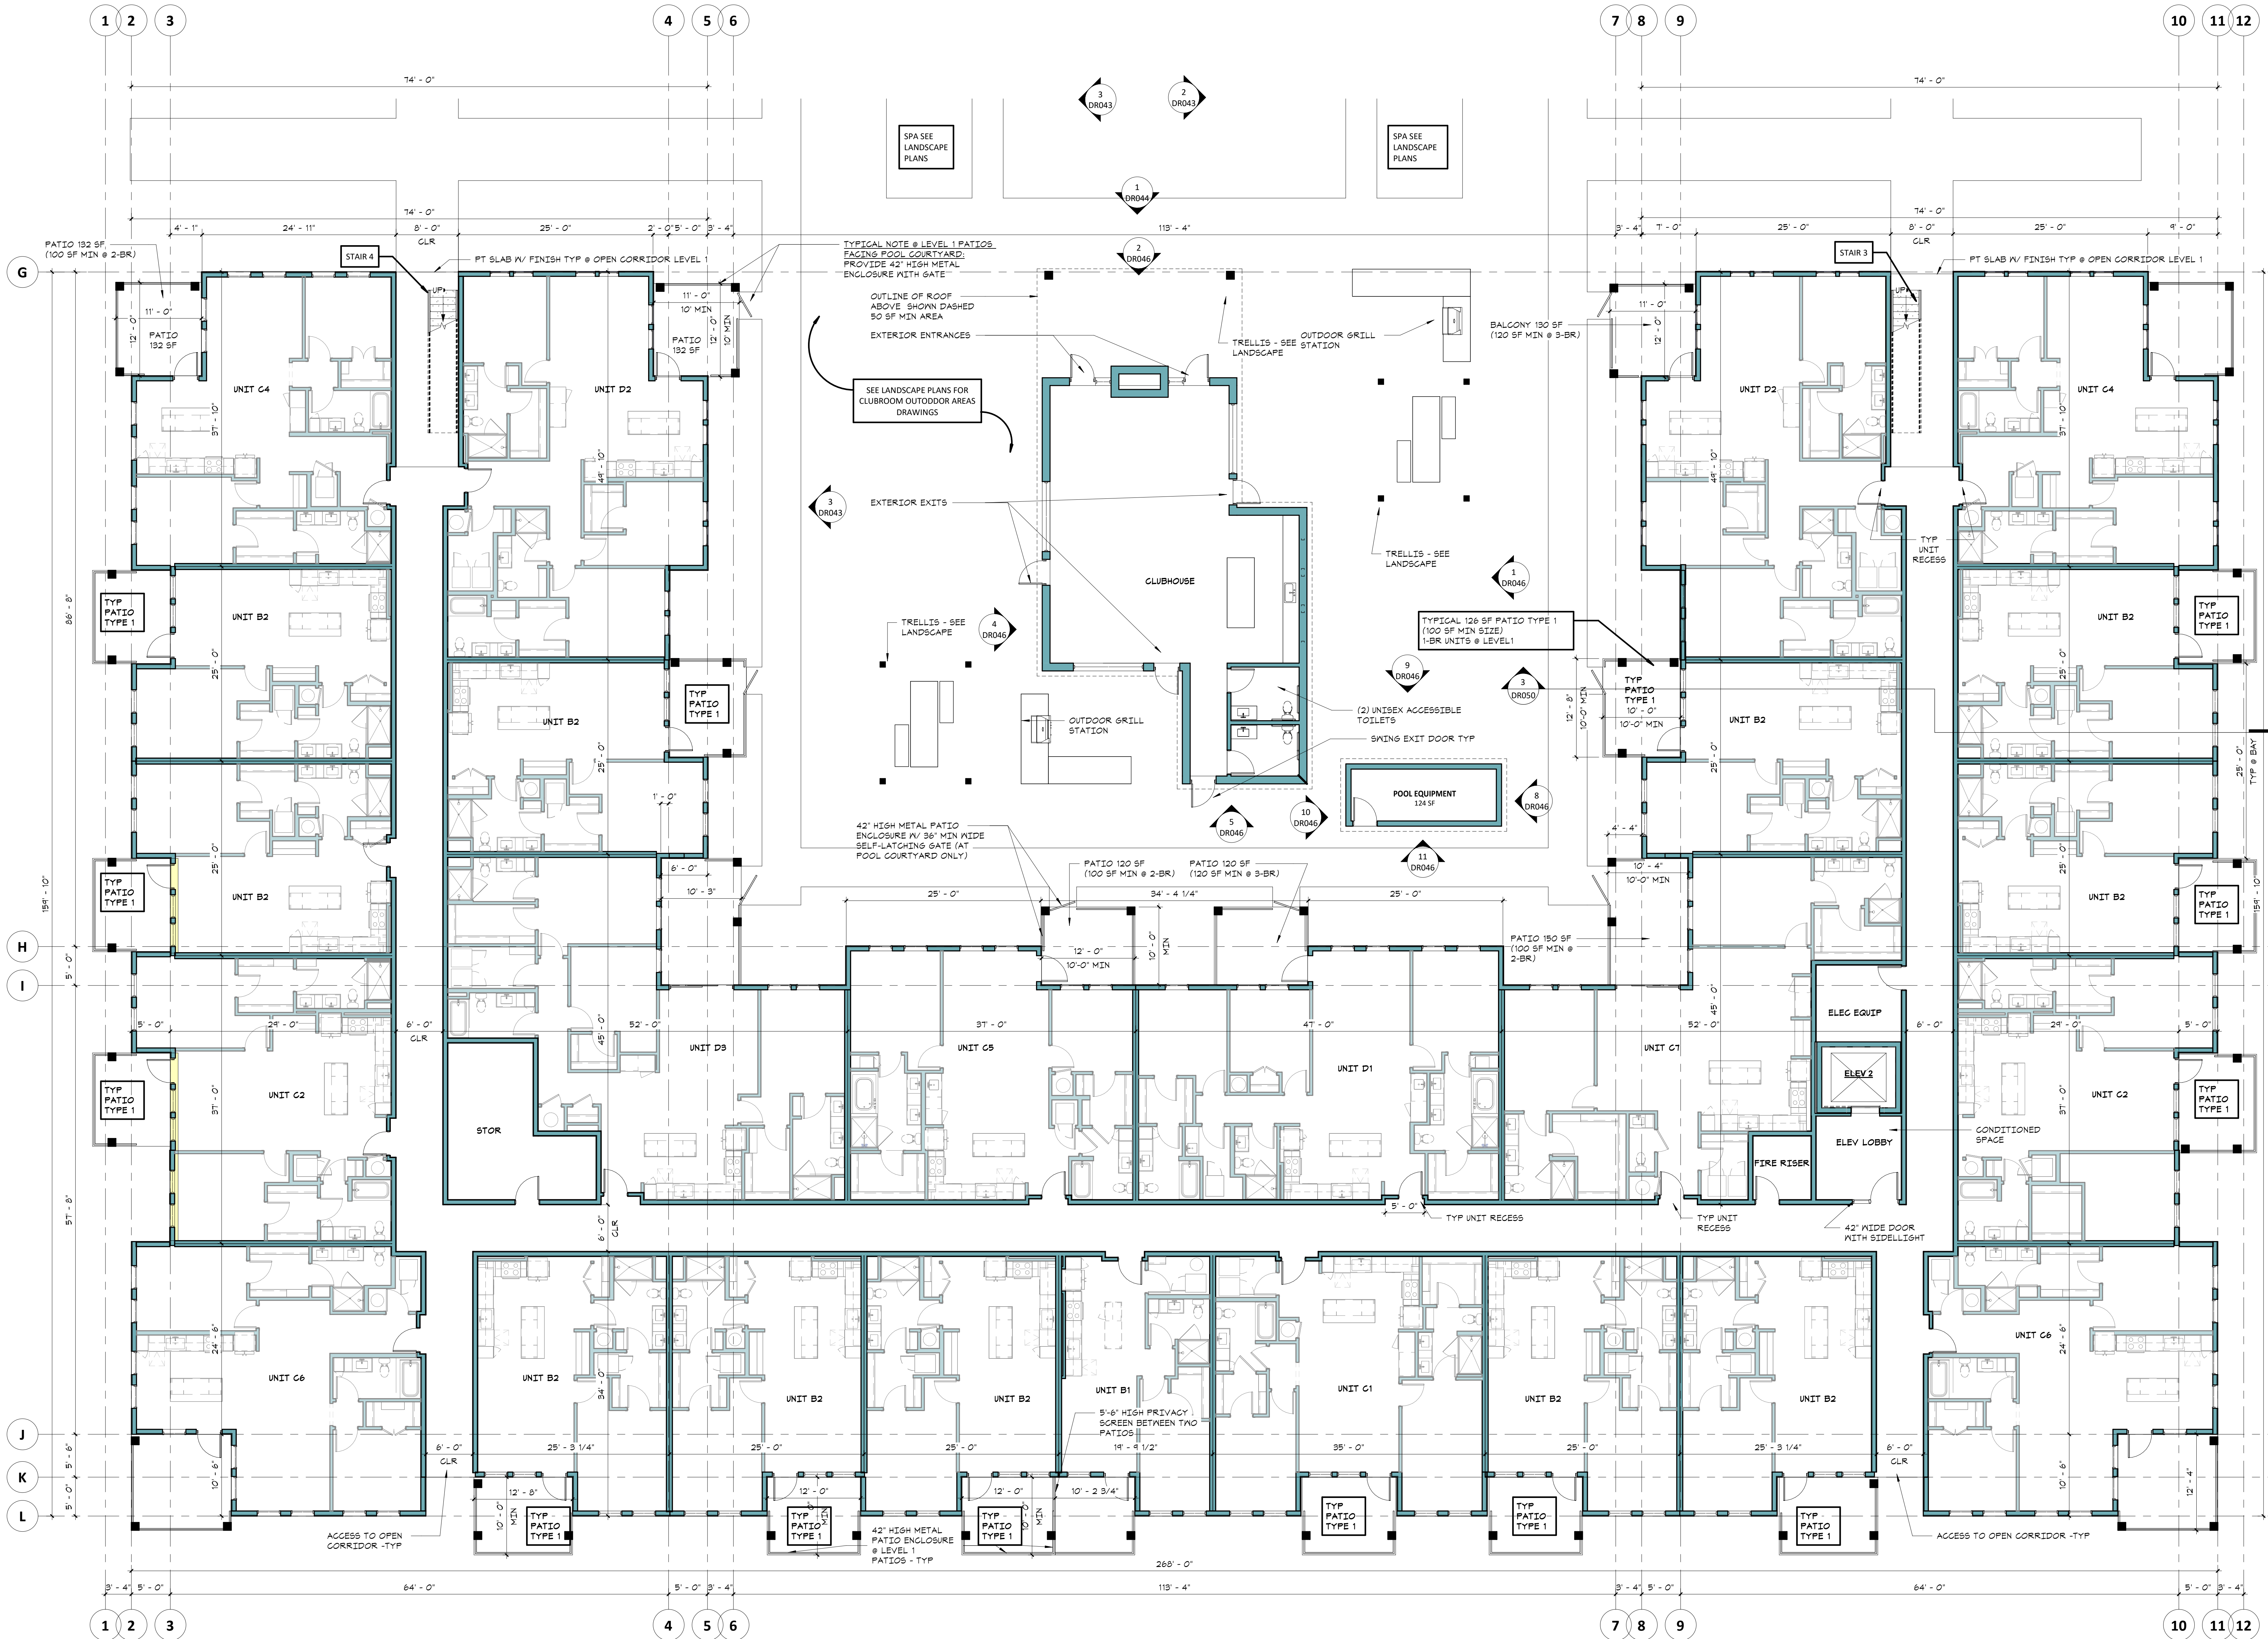

12/7/2022 1:32:18 PM



SITE PLAN REVIEW
&
DESIGN REVIEW
12/07/22

ORIGINAL ISSUE:
09/19/22


REVISIONS:
No. Description Date

222507
PROJECT NUMBER
ESG
DRAWN BY
ESG
CHECKED BY
KEY PLAN

Hawes Crossing - Mixed Use

BUILDING FLOOR PLANS -
BUILDING B2 - LEVEL 2

DR017

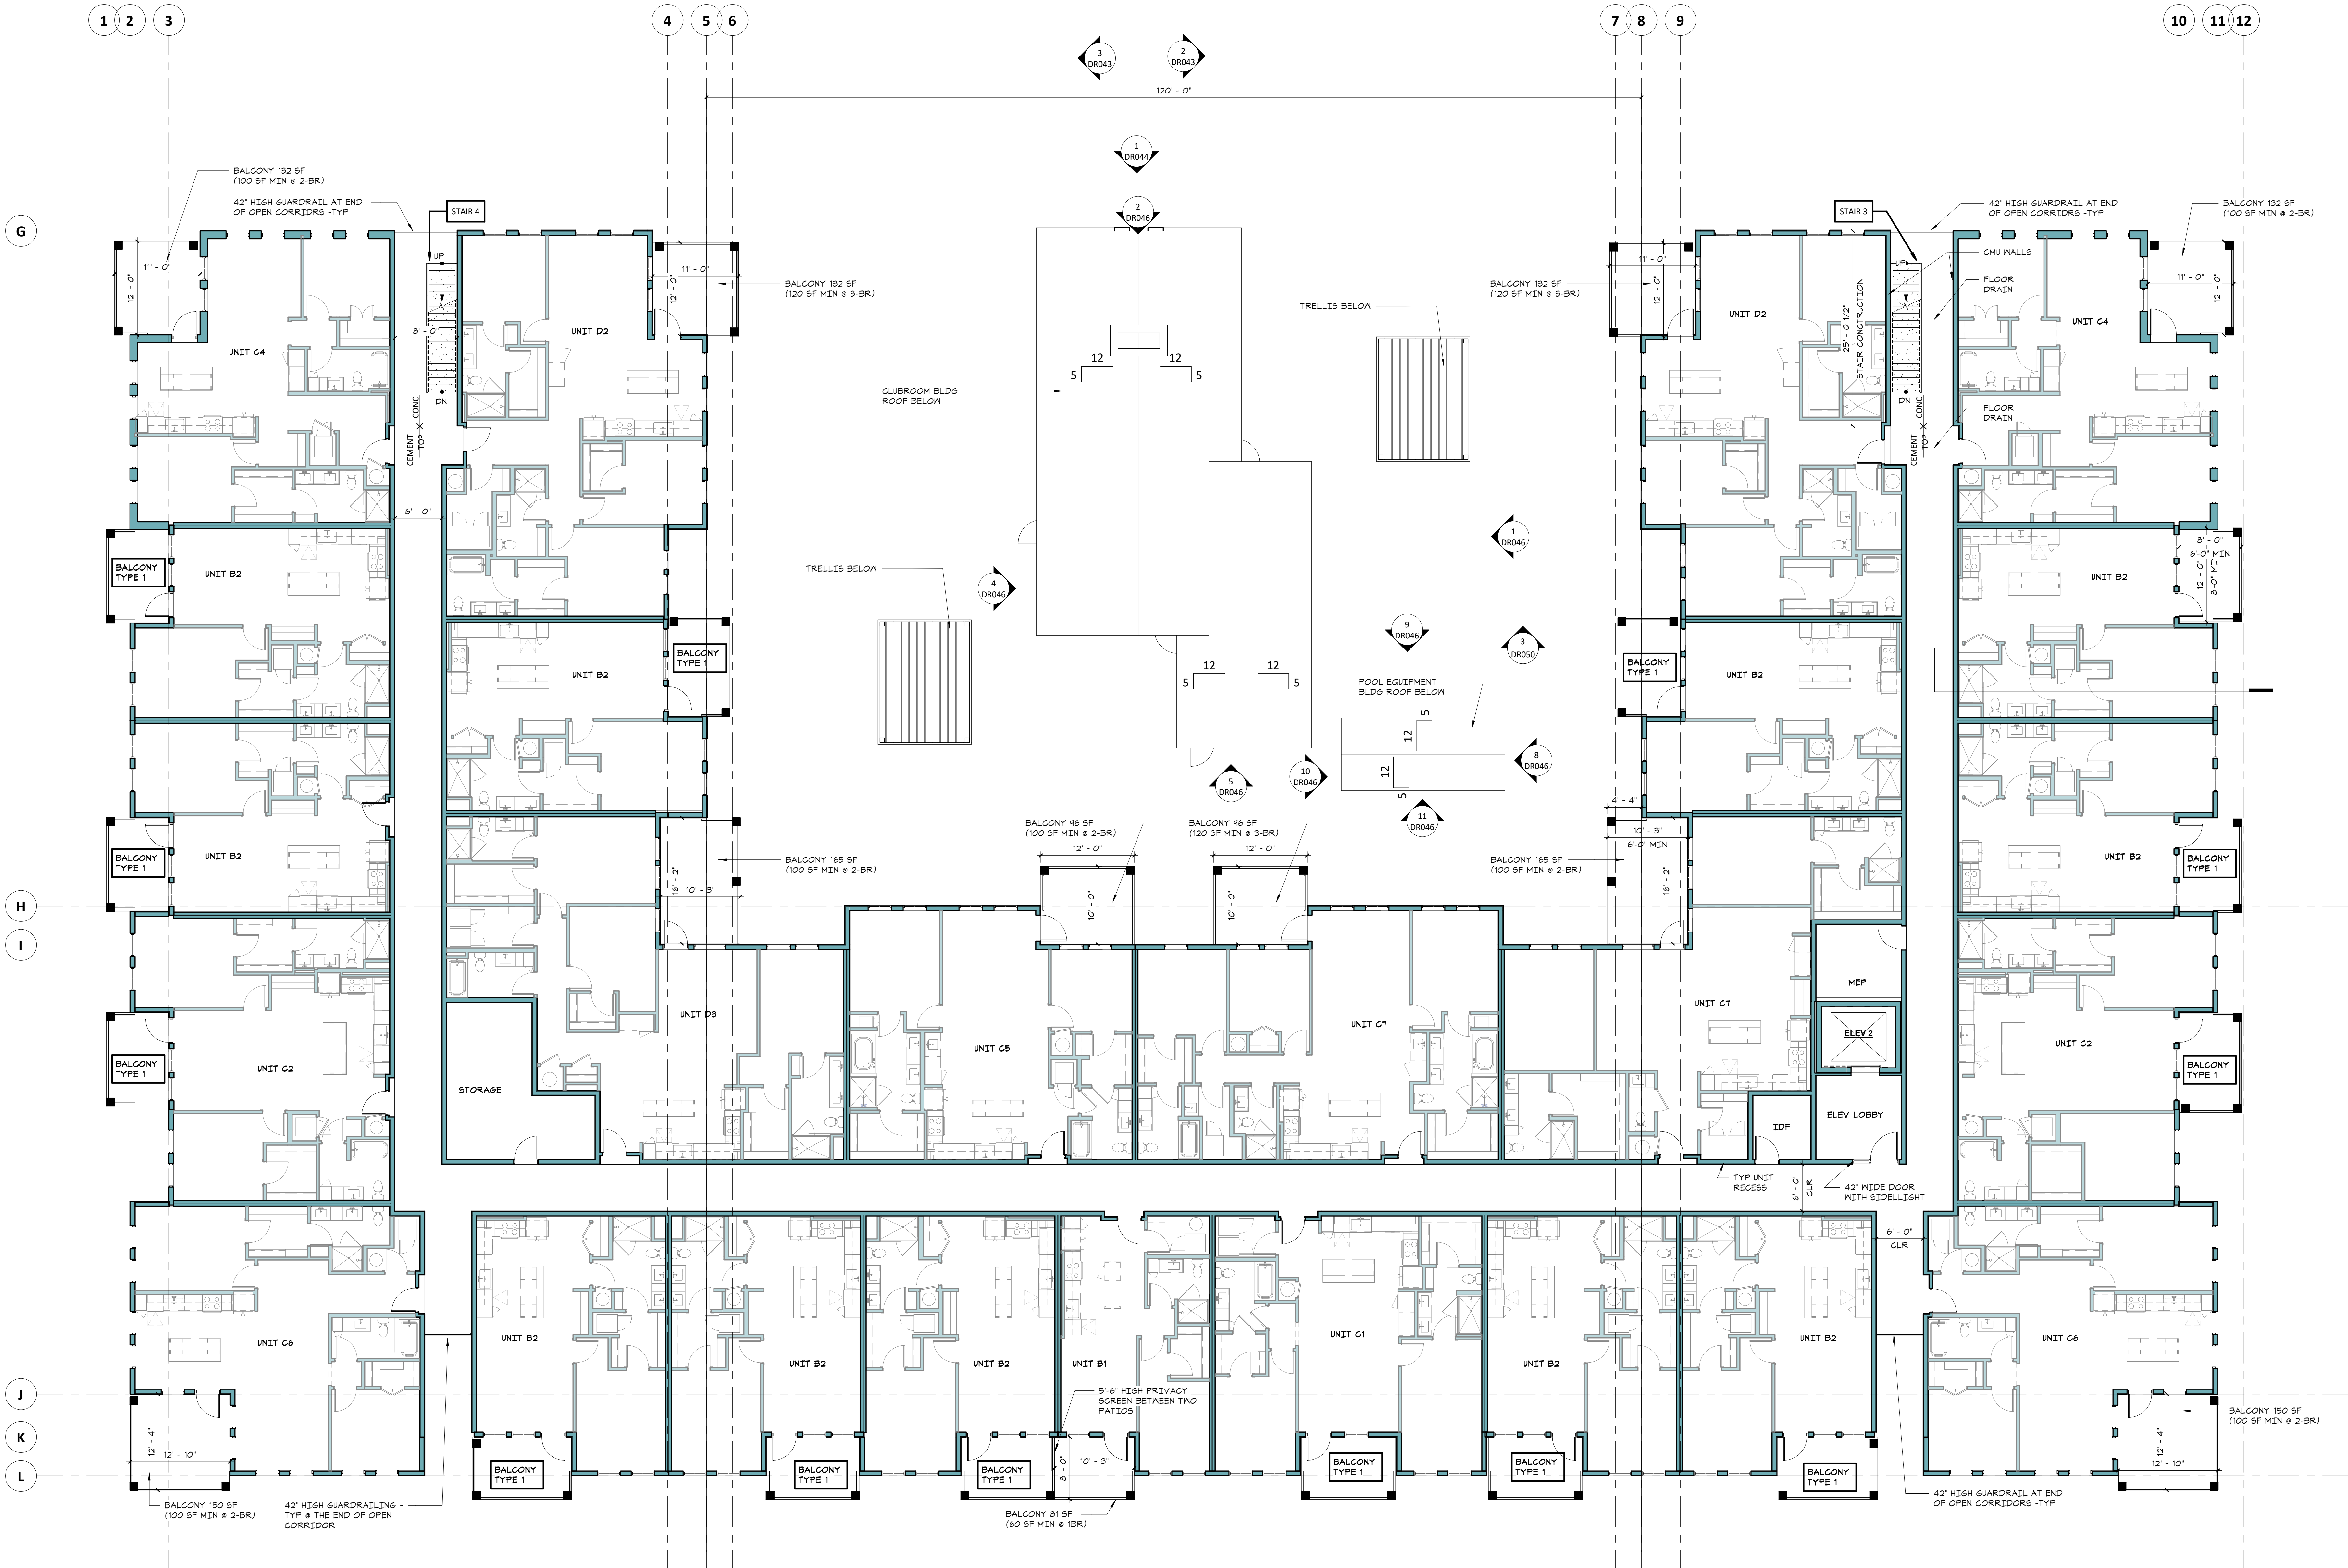



Erick Wooten

SITE PLAN REVIEW
&
DESIGN REVIEW
12/07/22

ORIGINAL ISSUE:
09/19/22


REVISIONS:
No. Description Date

222507
PROJECT NUMBER
ESG
DRAWN BY
ESG
CHECKED BY
KEY PLAN

Hawes Crossing - Mixed Use

BUILDING FLOOR PLANS -
BUILDING B2 - LEVEL 3

DR018

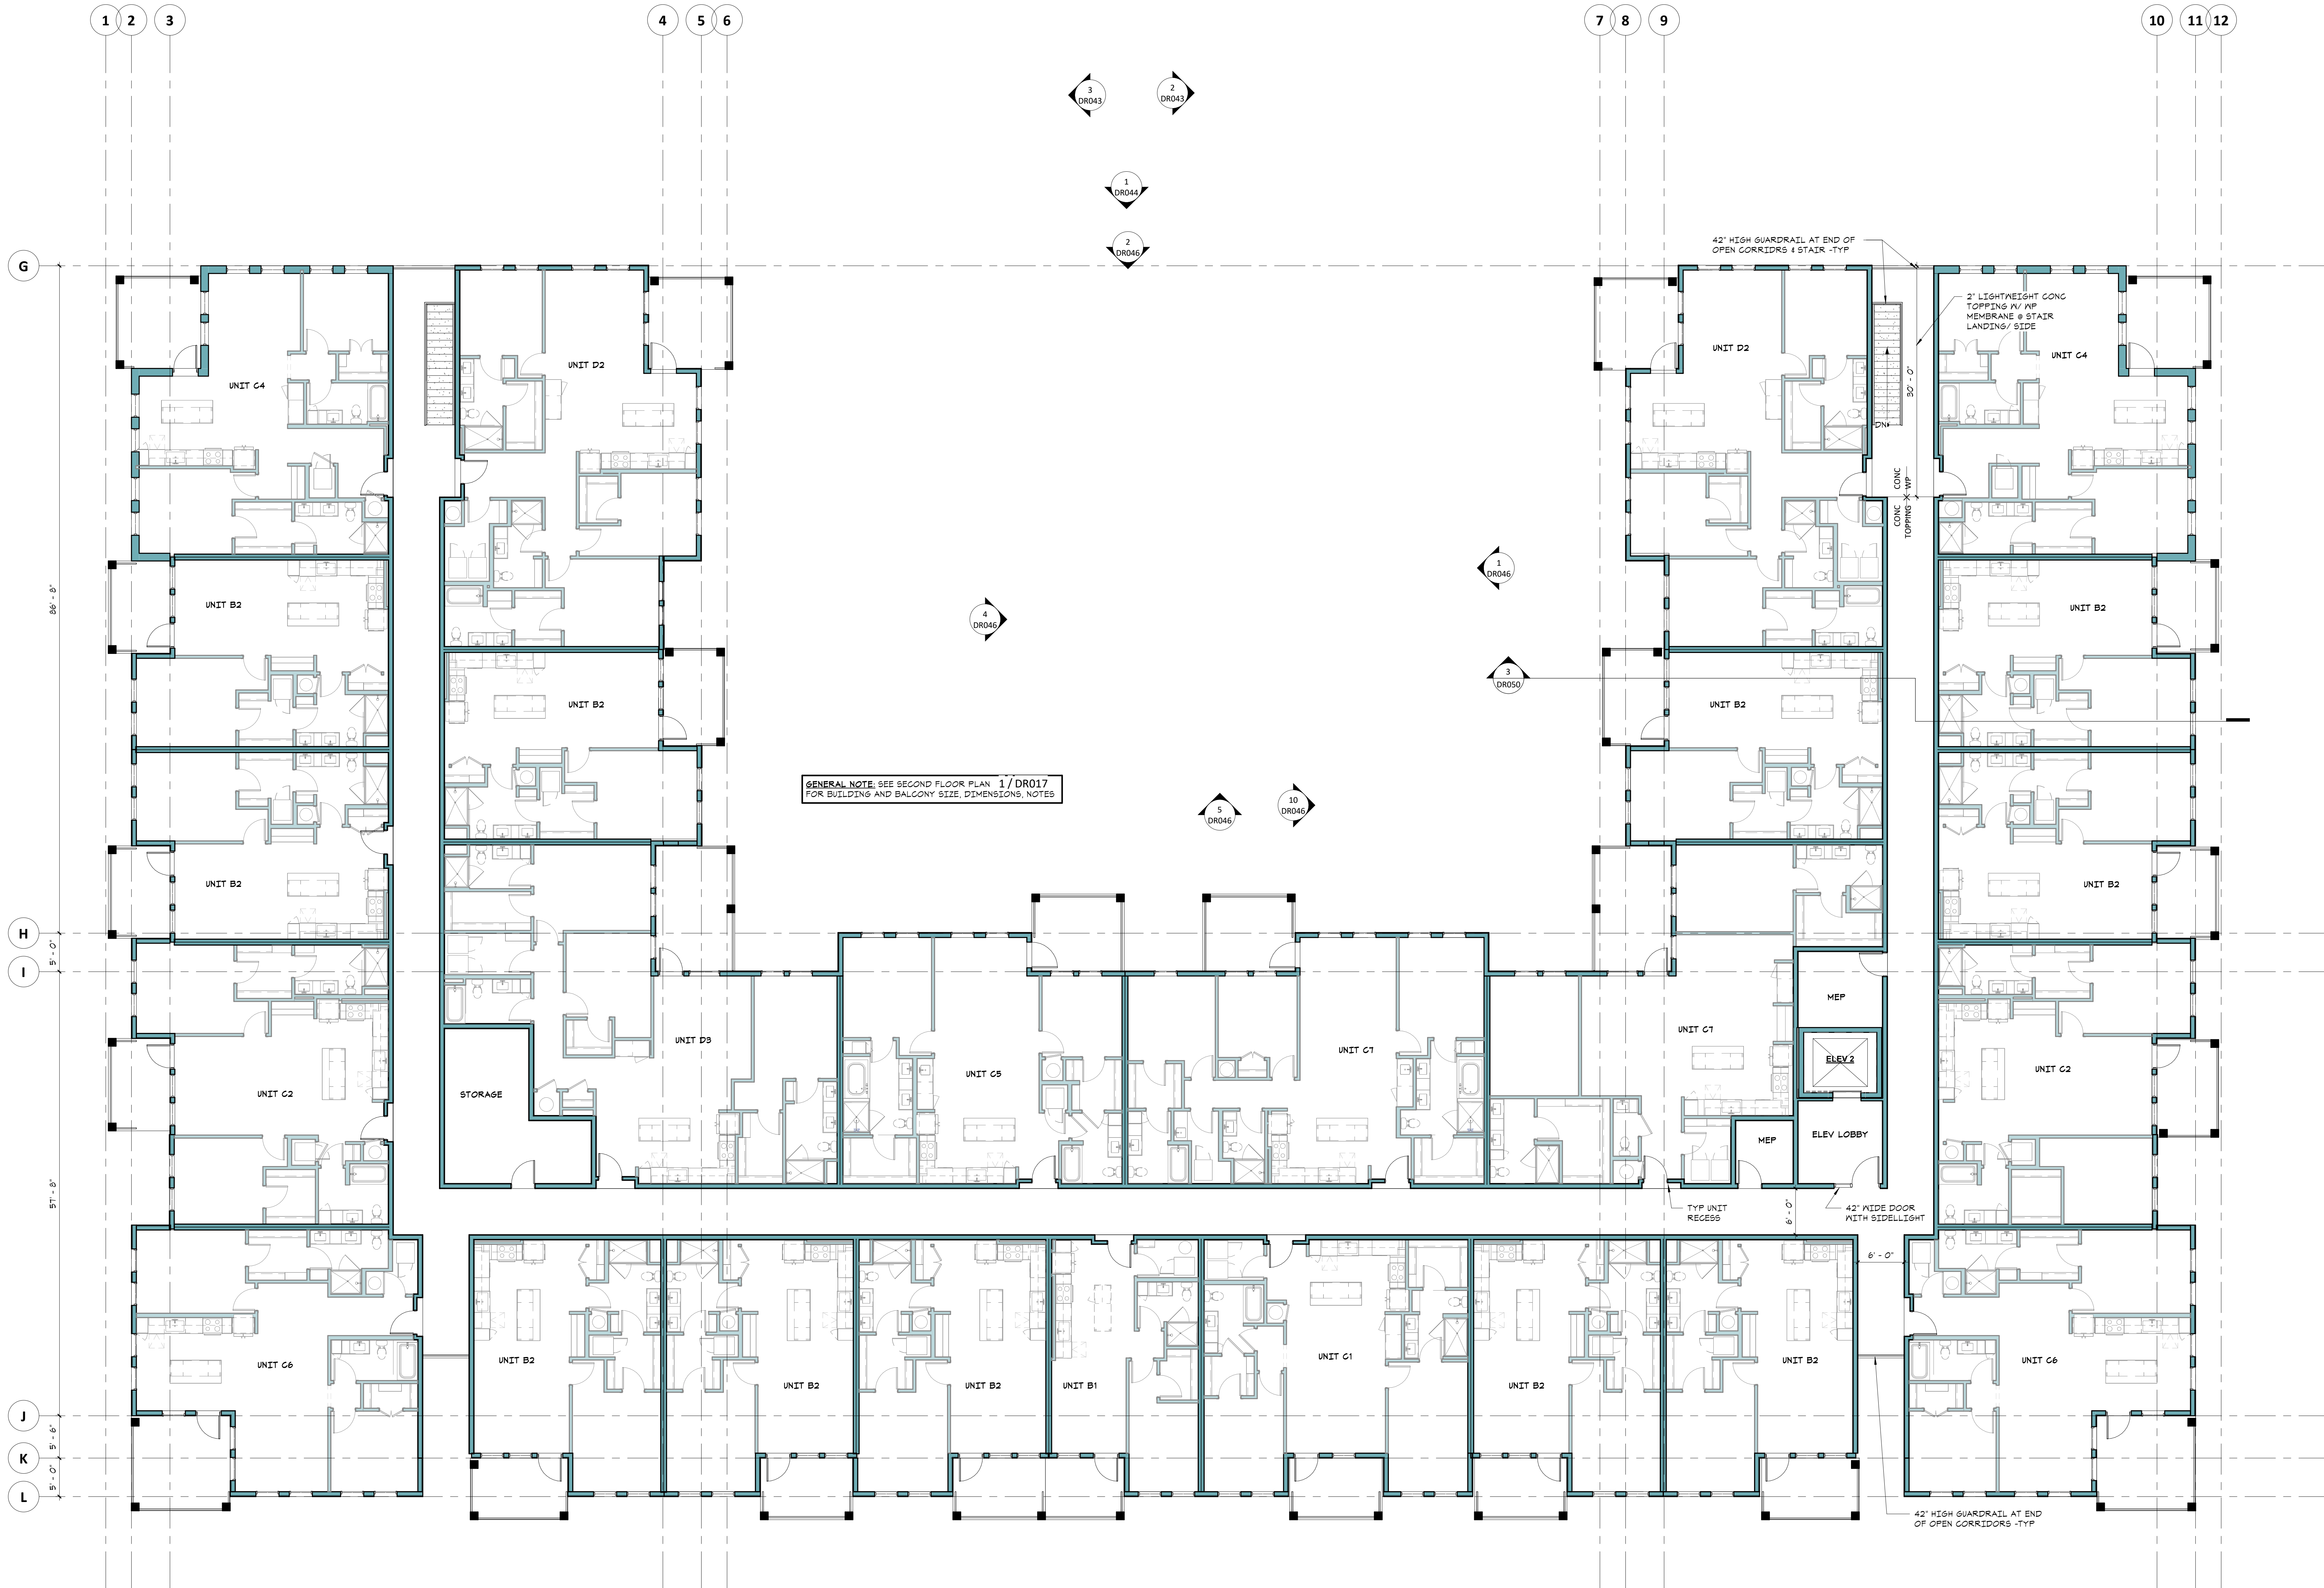



SITE PLAN REVIEW
&
DESIGN REVIEW
12/07/22

ORIGINAL ISSUE:
09/19/22

REVISIONS:
No. Description Date

222507
PROJECT NUMBER

ESG
DRAWN BY


ESG
CHECKED BY

KEY PLAN

Hawes Crossing - Mixed Use


BUILDING FLOOR PLANS -
BUILDING B2 - ROOF LEVEL

DR019

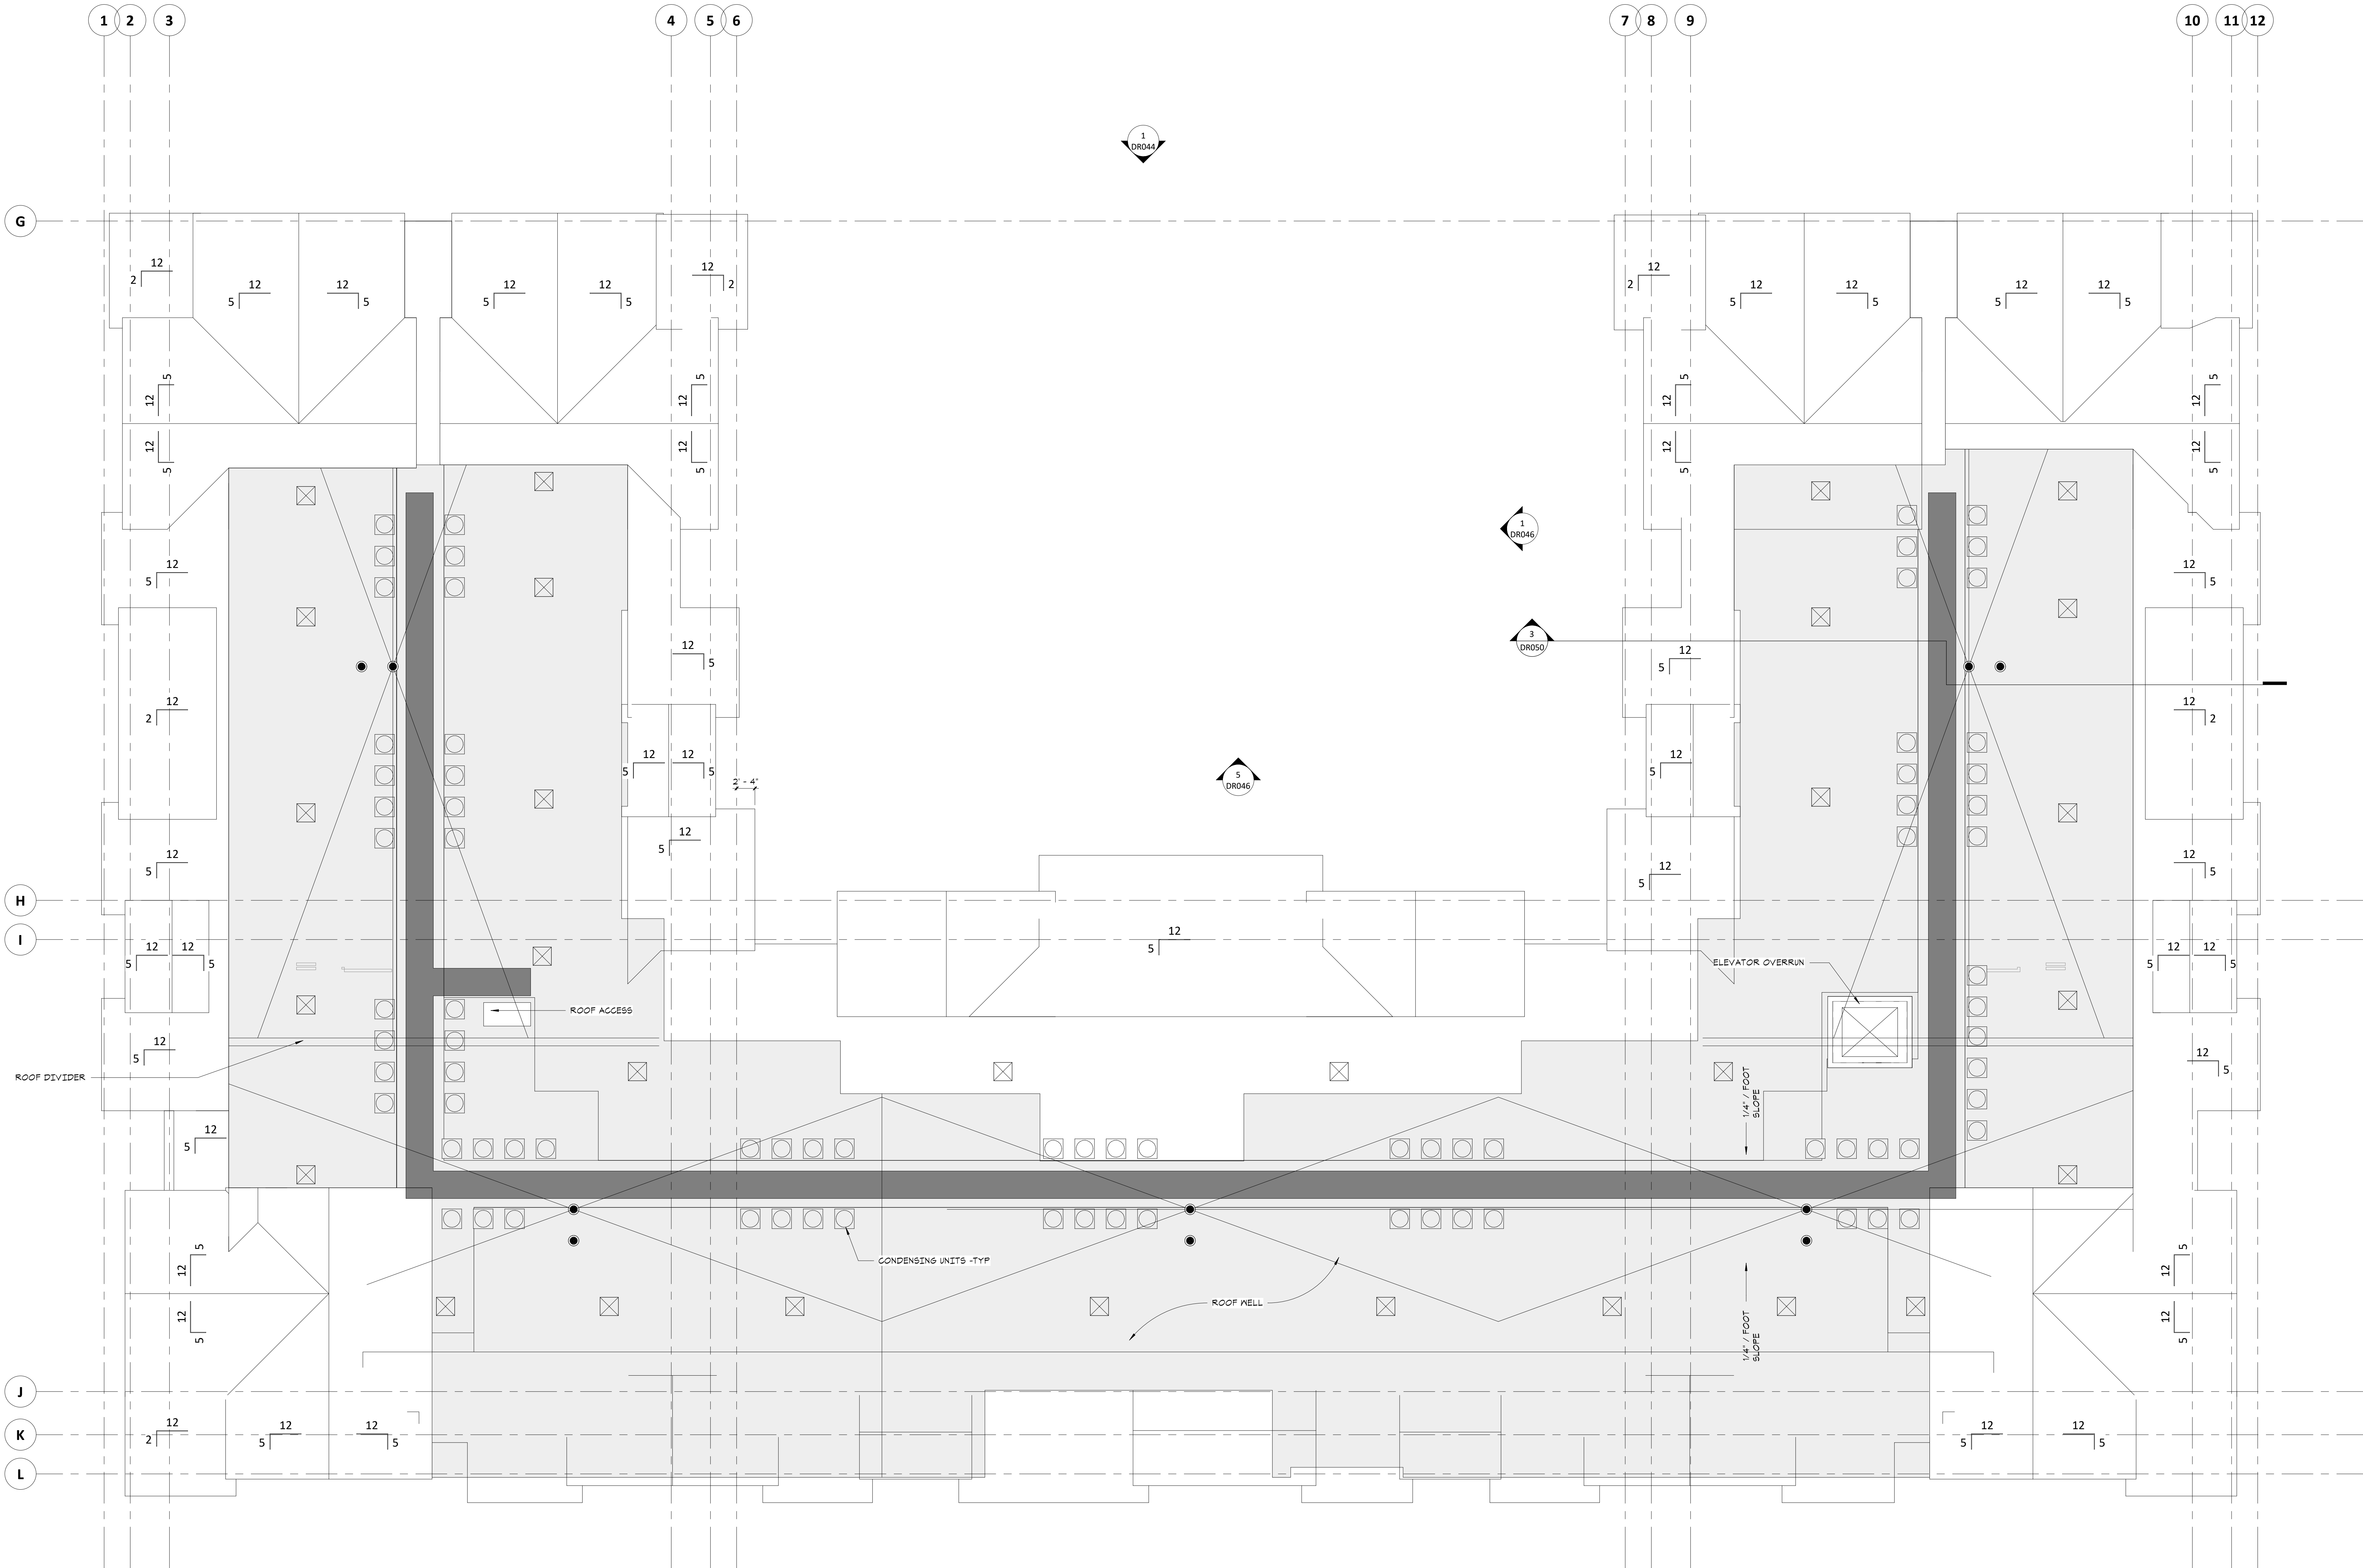




Erik Holt

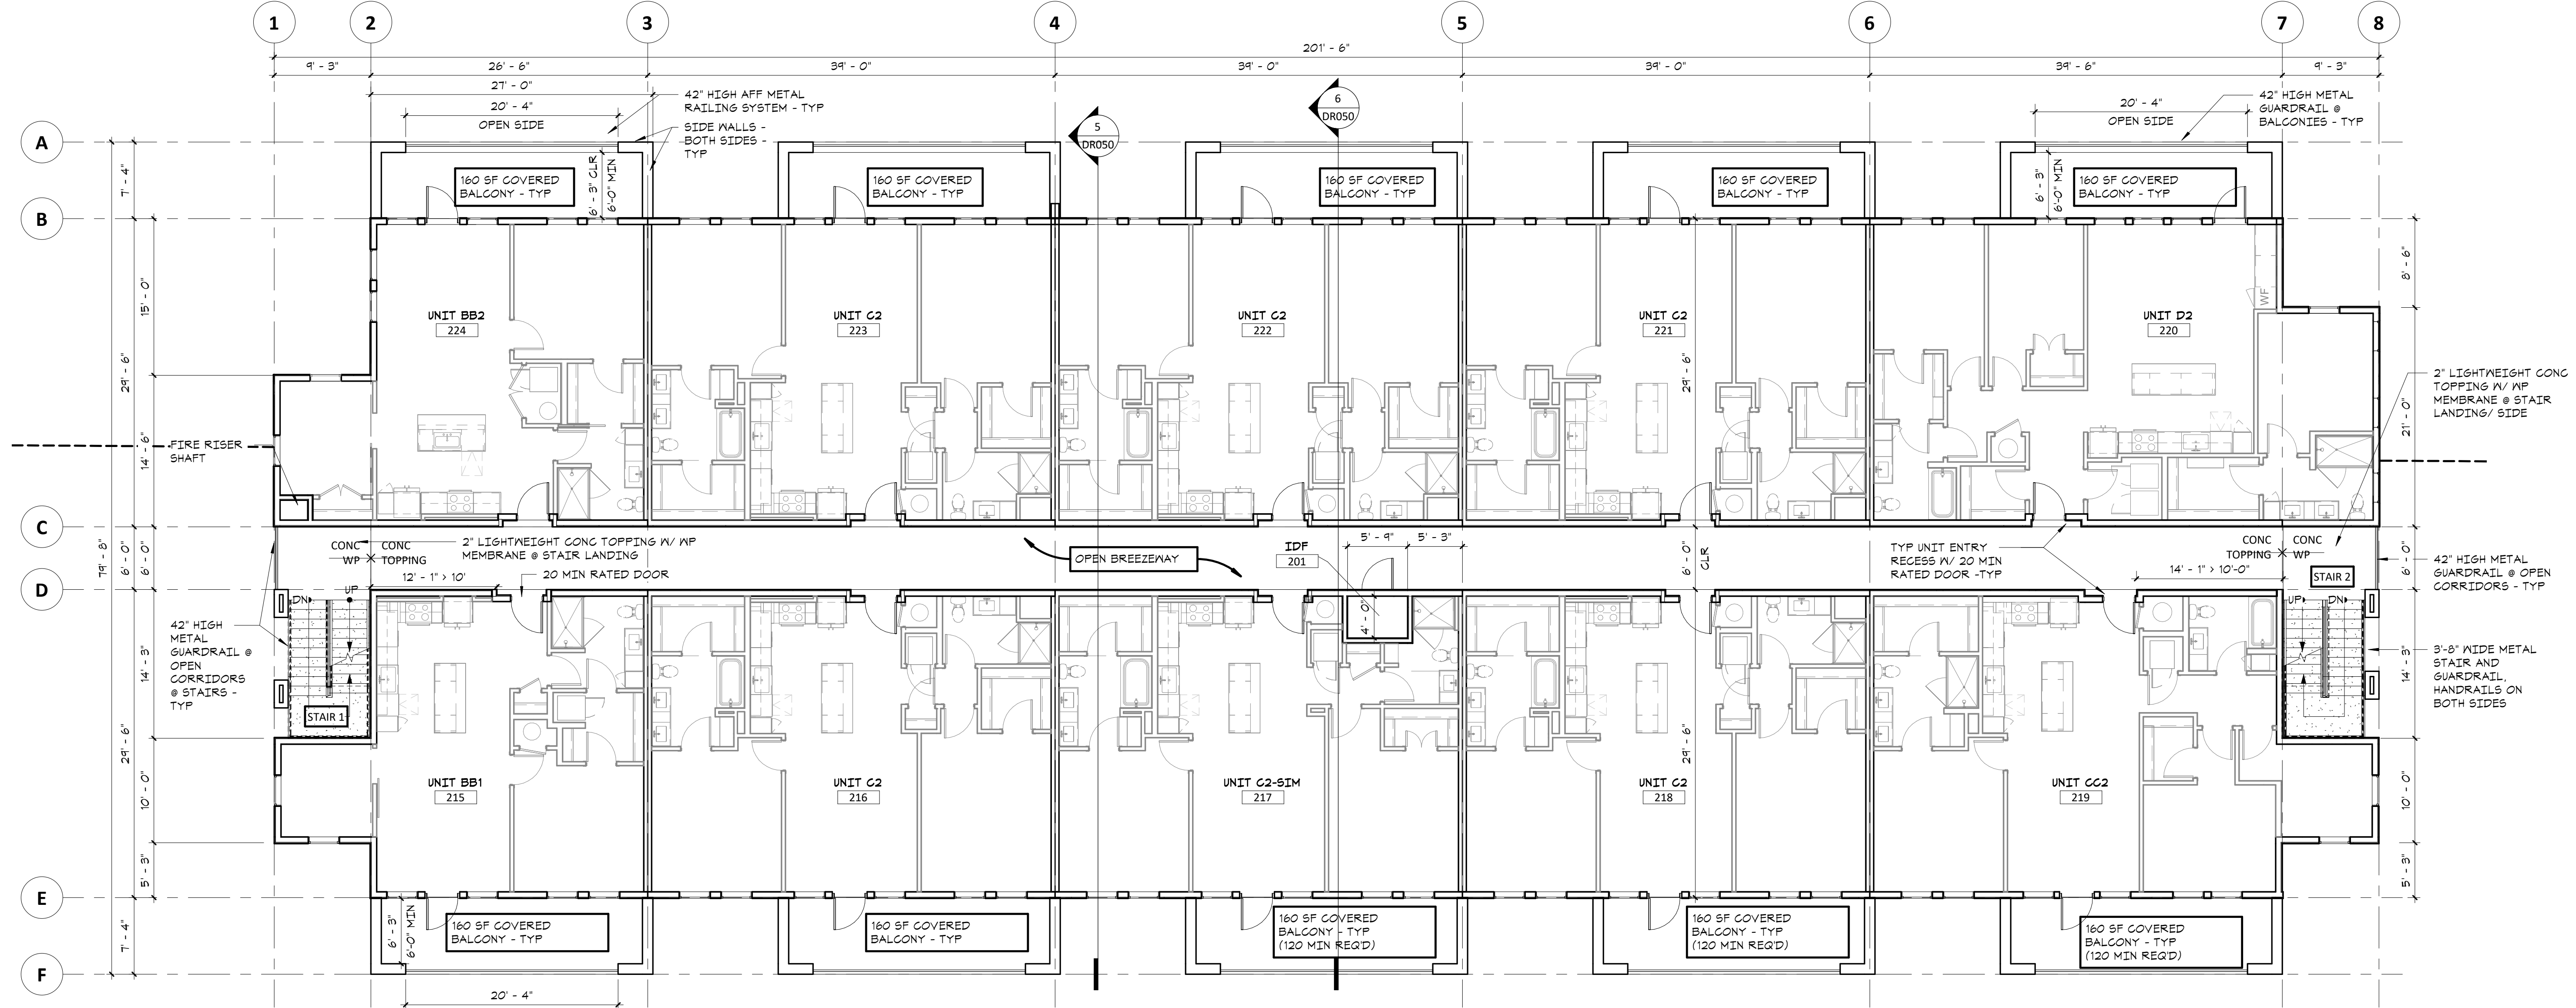

2 SECOND LEVEL PLAN (THIRD LEVEL - SIM) - BLDG C
DR020 1/8" = 1'-0"

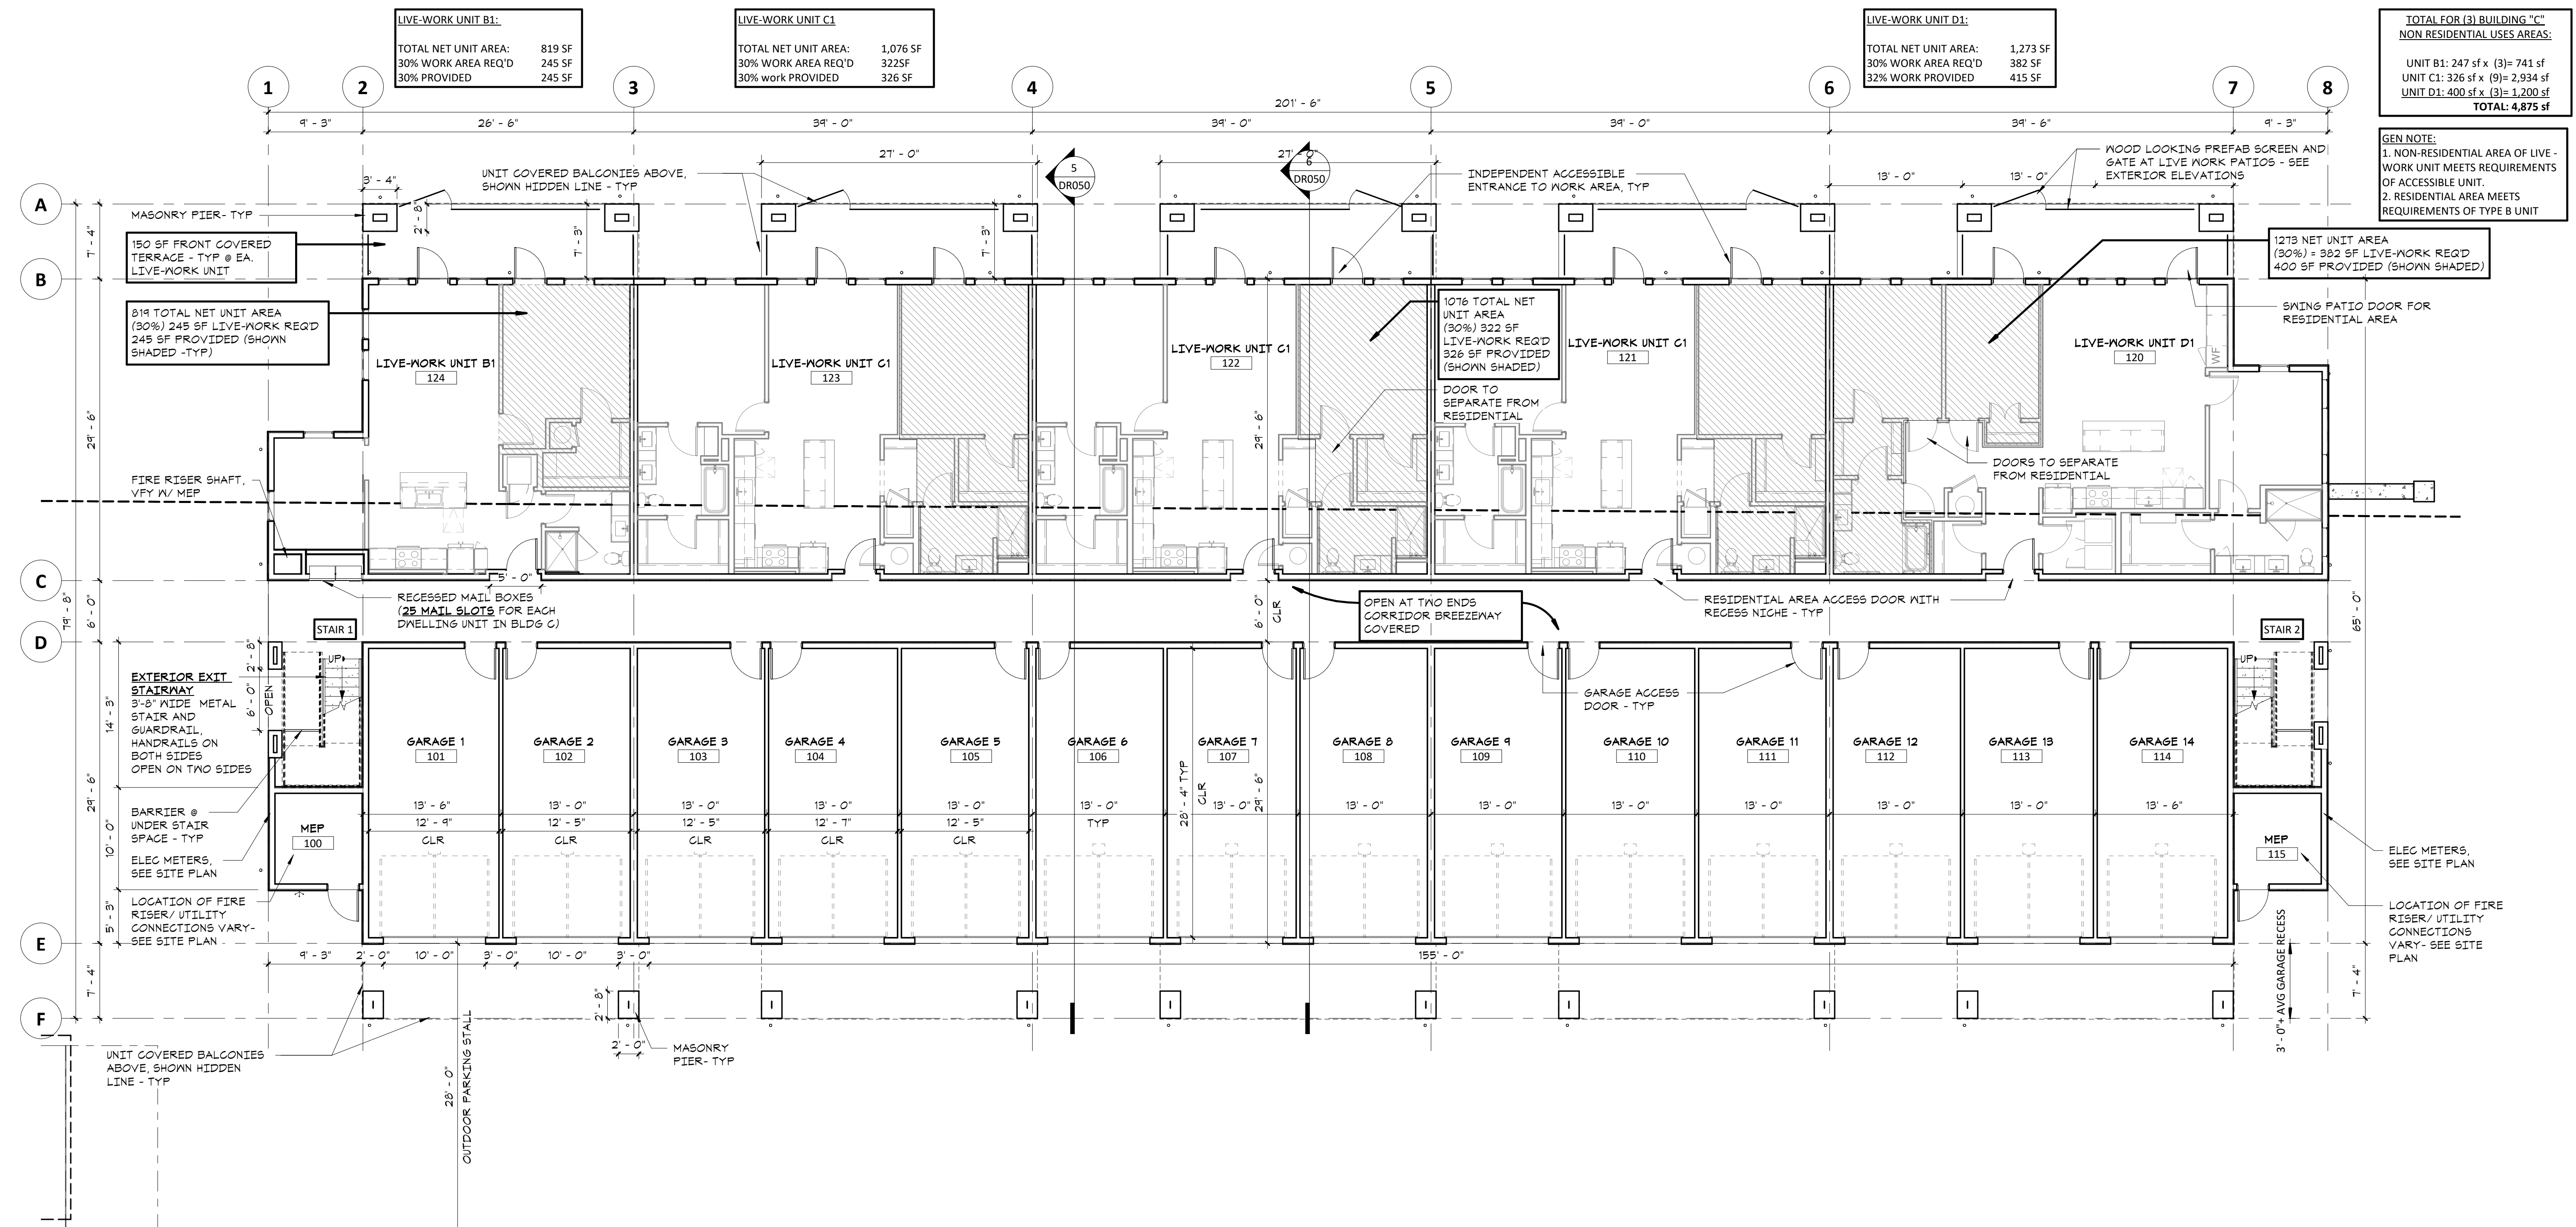

1 FIRST LEVEL FLOOR PLAN - BLDG C
DR020 1/8" = 1'-0"

SITE PLAN REVIEW
&
DESIGN REVIEW
12/07/22

ORIGINAL ISSUE:
09/19/22

REVISIONS:
No. Description Date


222507
PROJECT NUMBER

ESG
DRAWN BY
ESG
CHECKED BY
KEY PLAN


Hawes Crossing - Mixed Use

BUILDING FLOOR PLANS -
BUILDING C - LEVELS 1 & 2

DR020

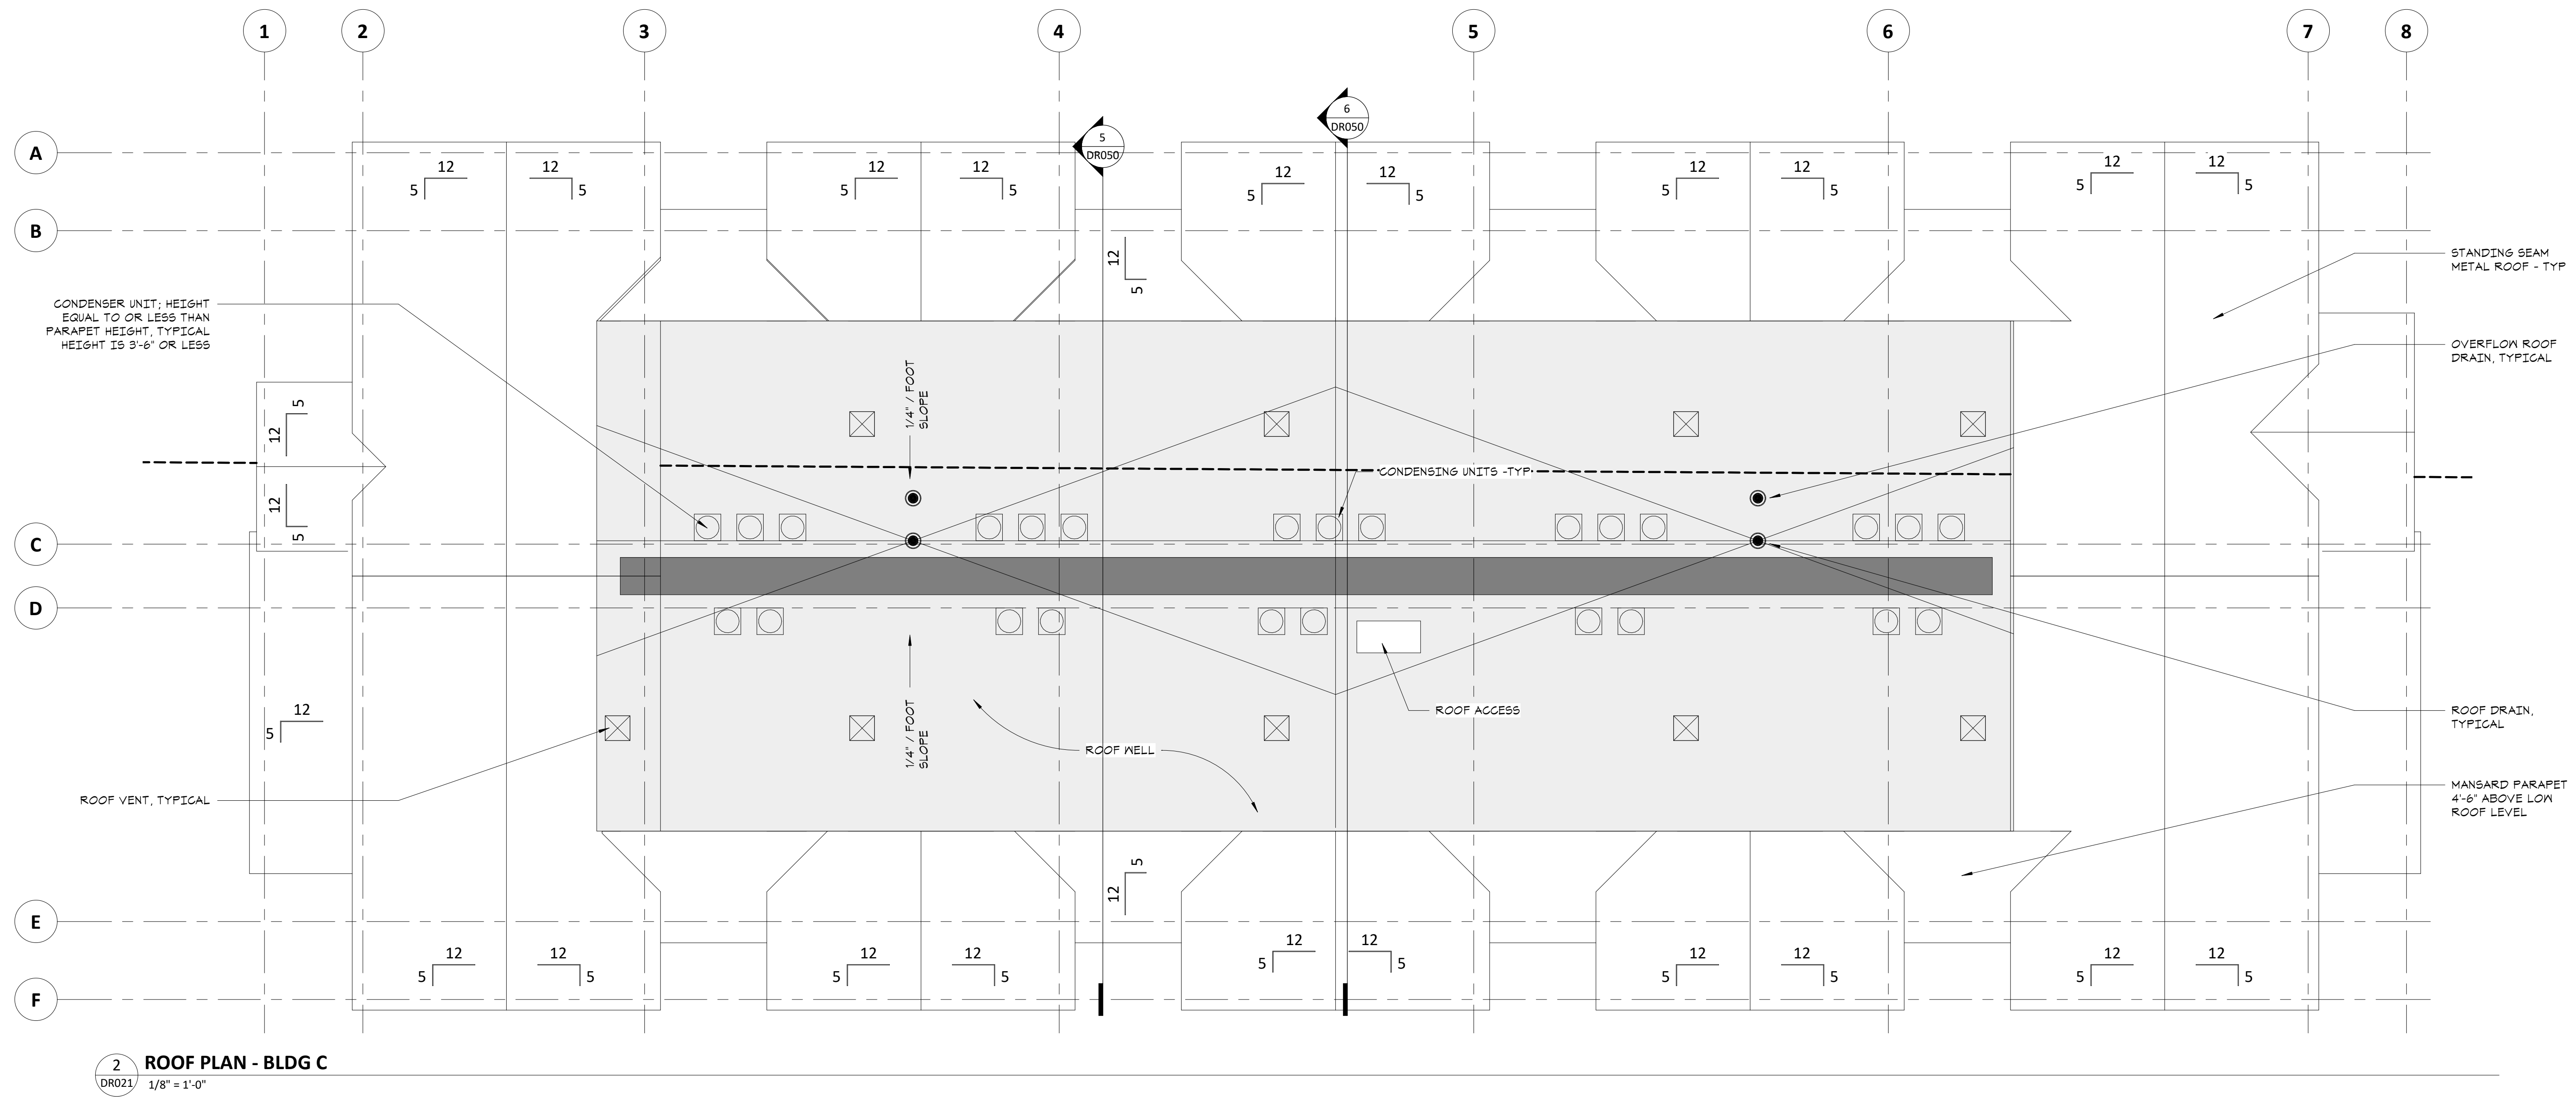

2 ROOF PLAN - BLDG C
1/8" = 1'-0"

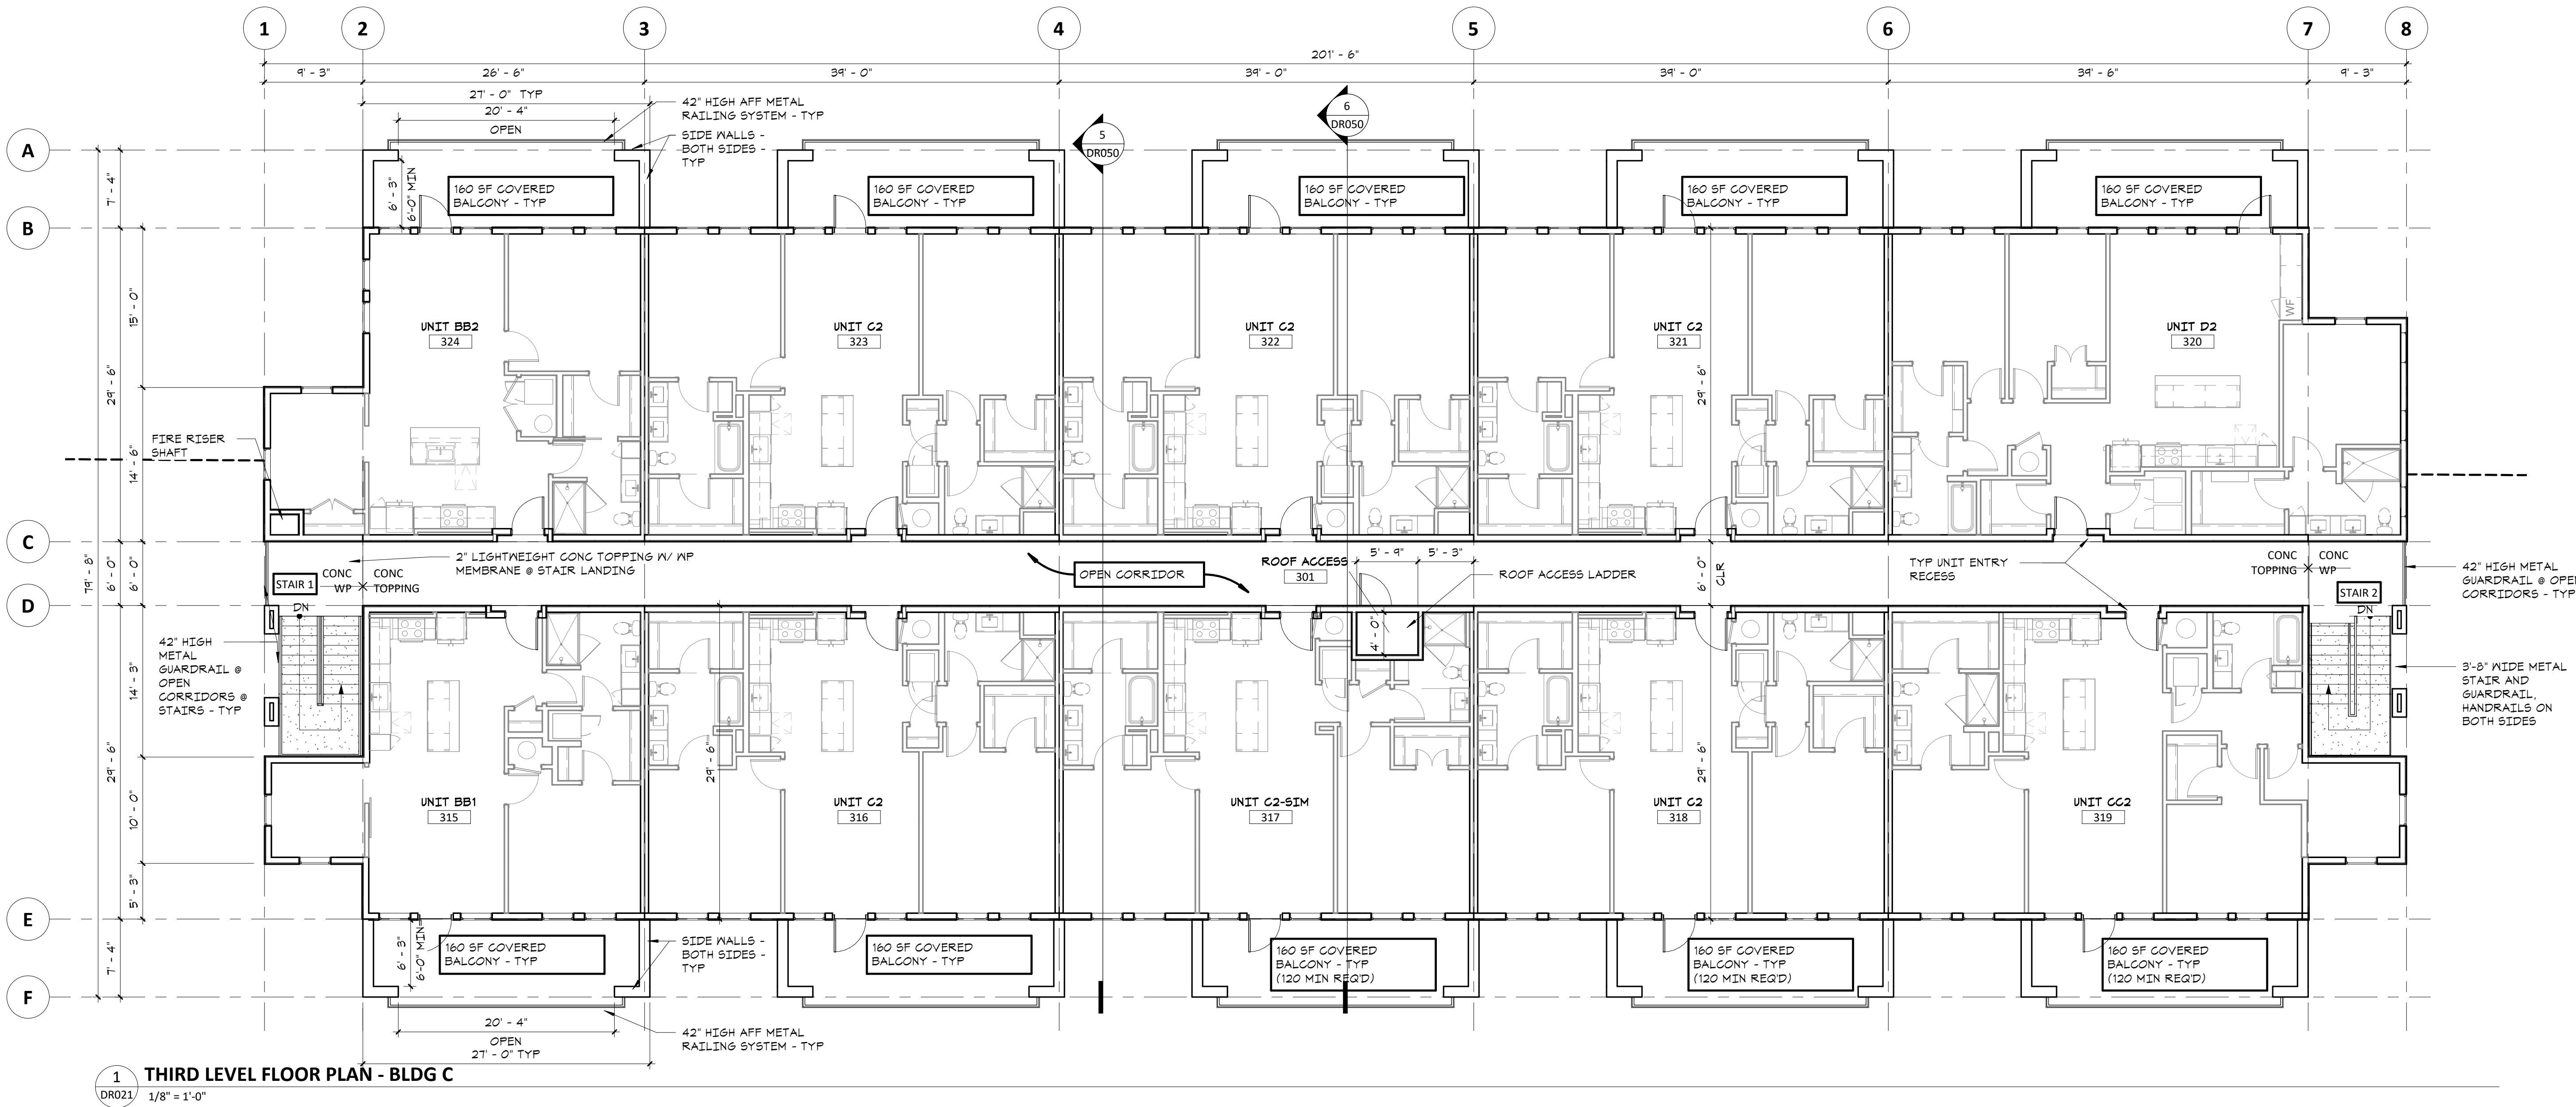

1 THIRD LEVEL FLOOR PLAN - BLDG C
1/8" = 1'-0"

**SITE PLAN REVIEW
&
DESIGN REVIEW
12/07/22**

ORIGINAL ISSUE:
09/19/22

REVISIONS:
No. Description Date

222507
PROJECT NUMBER

ESG
DRAWN BY

ESG
CHECKED BY

KEY PLAN


Hawes Crossing - Mixed Use
BUILDING FLOOR PLANS -
BUILDING C - LEVELS 3 &
ROOF

DR021




Erik Holt


LIVE-WORK NONRESIDENTIAL USE CALCS:	
UNIT B1: 245 SF X (3) =	735 SF
UNIT C1: 326 SF X (9) =	2,934 SF
UNIT D1: 400 SF X (3) =	1,200 SF
	4,869 SF

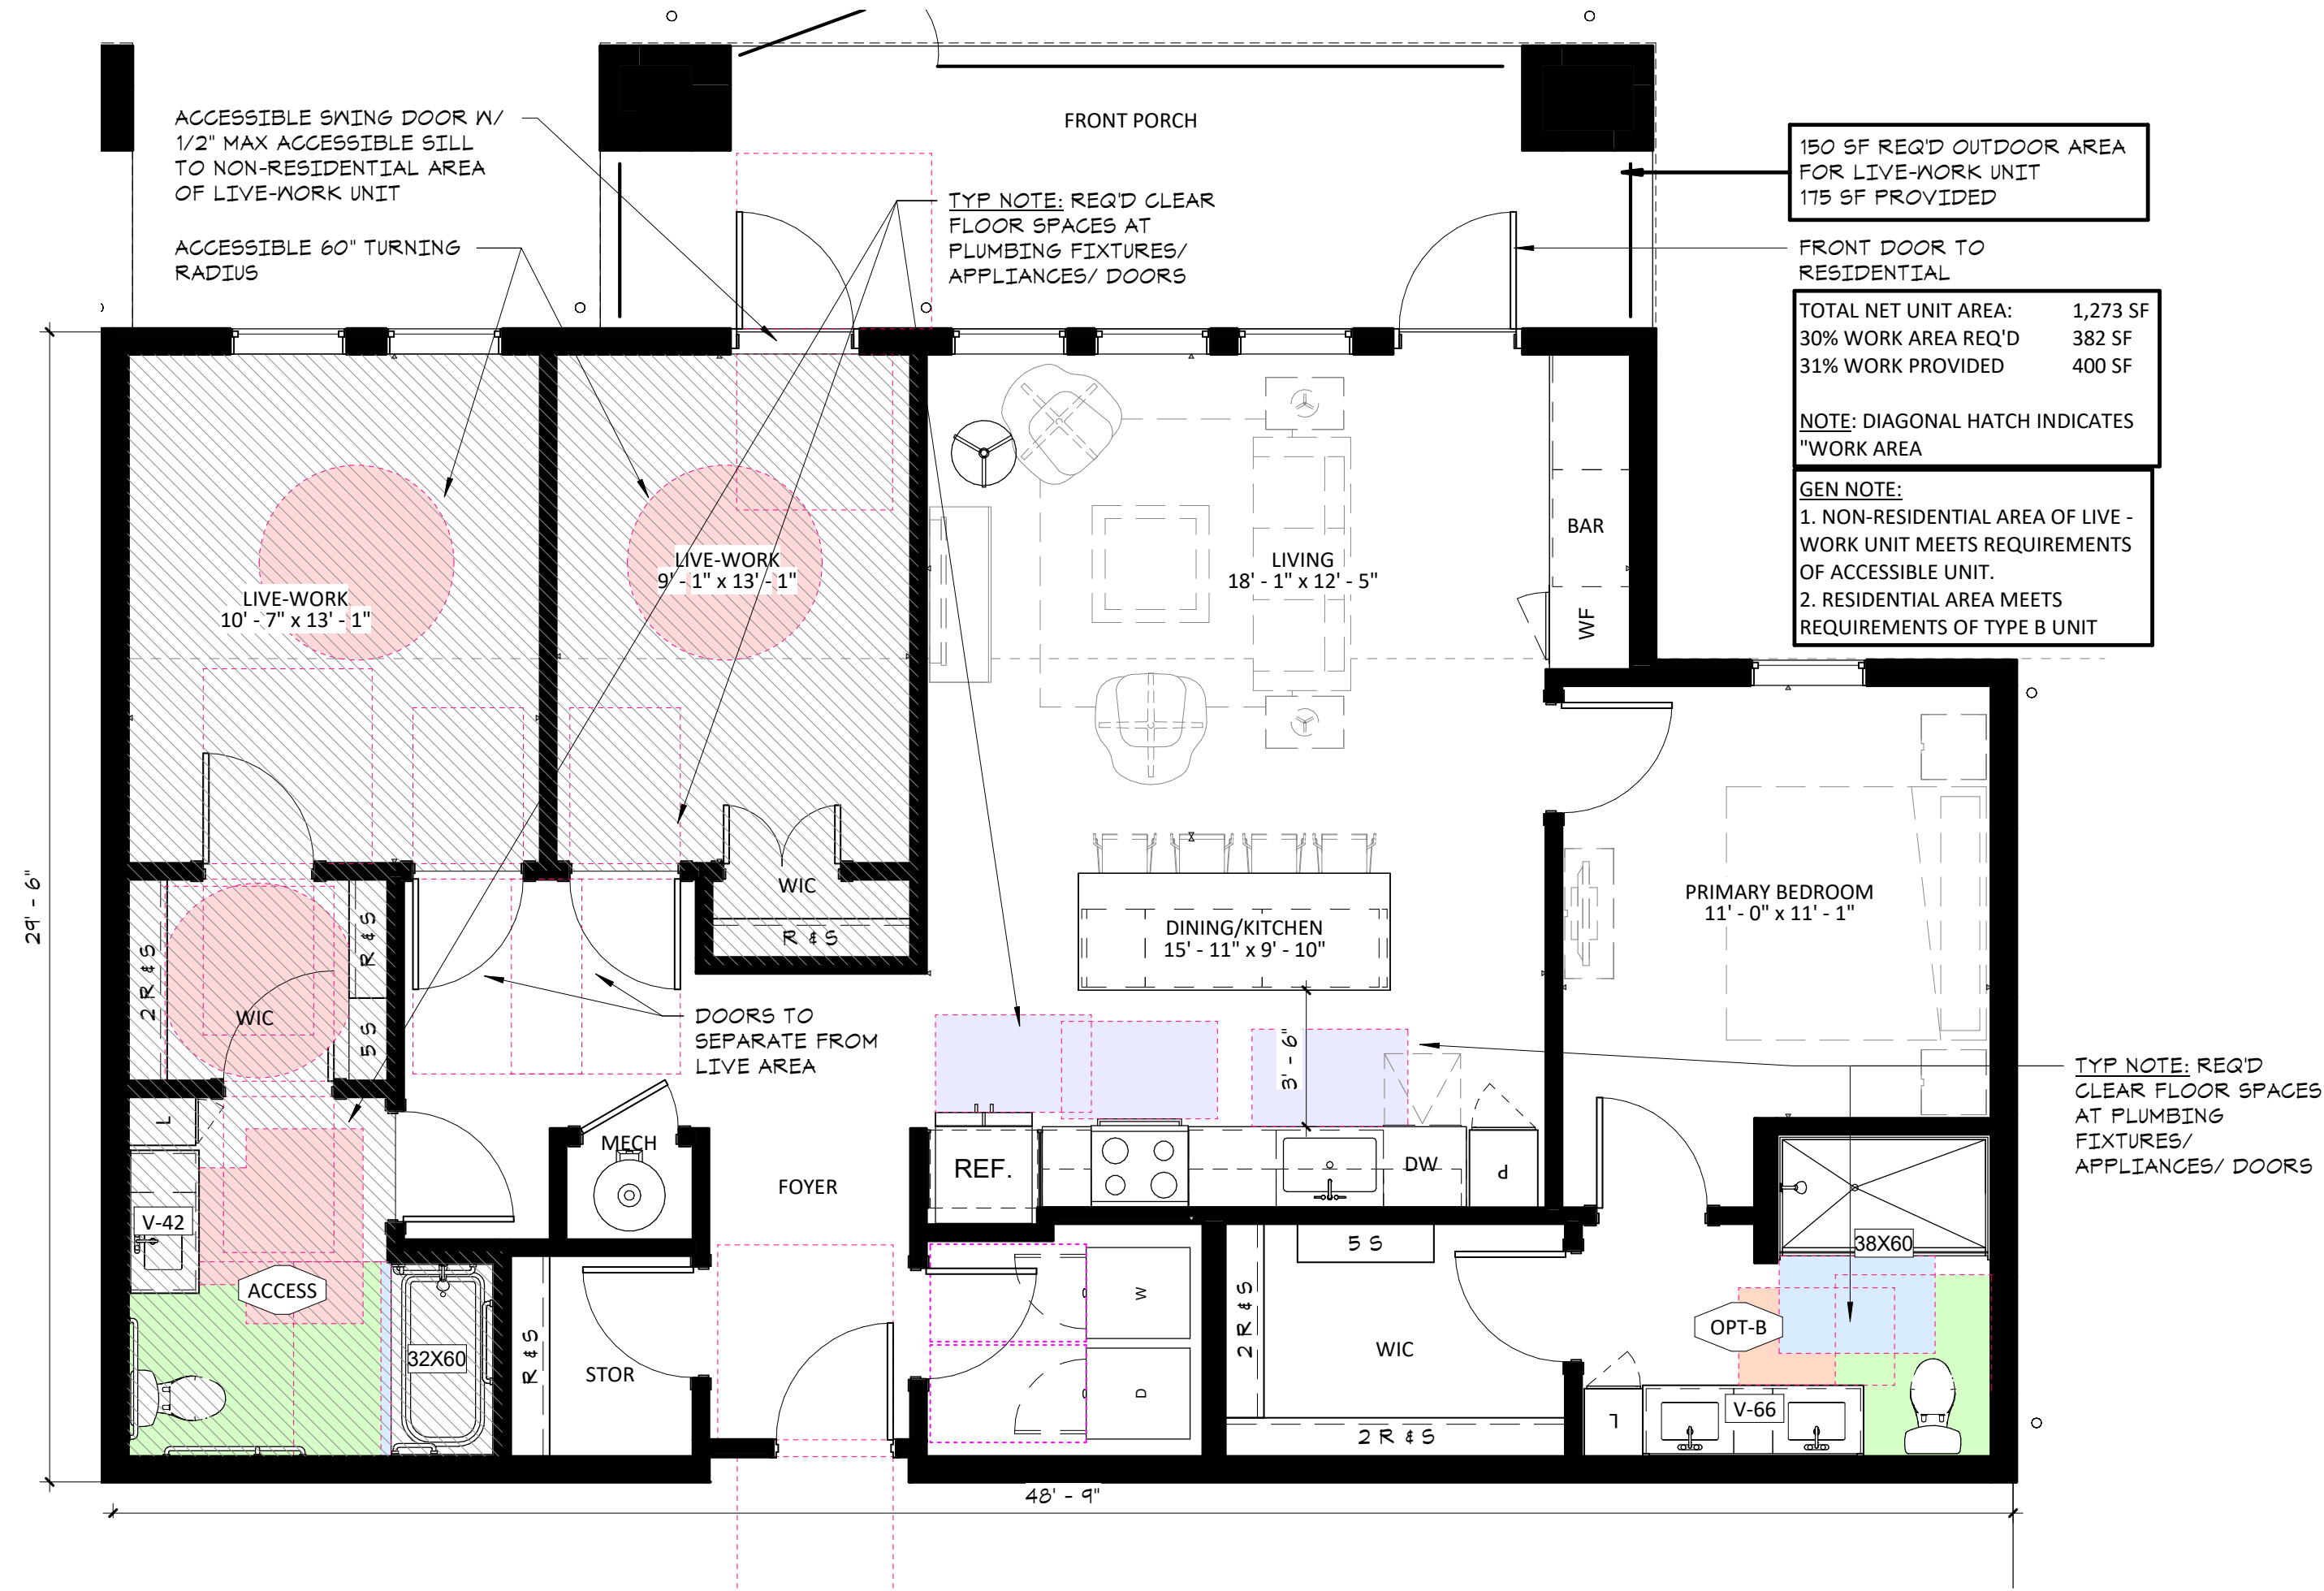

3 LIVE WORK UNIT D1 - BUILDING C (LEVEL 1)
DR030 1/4" = 1'-0"

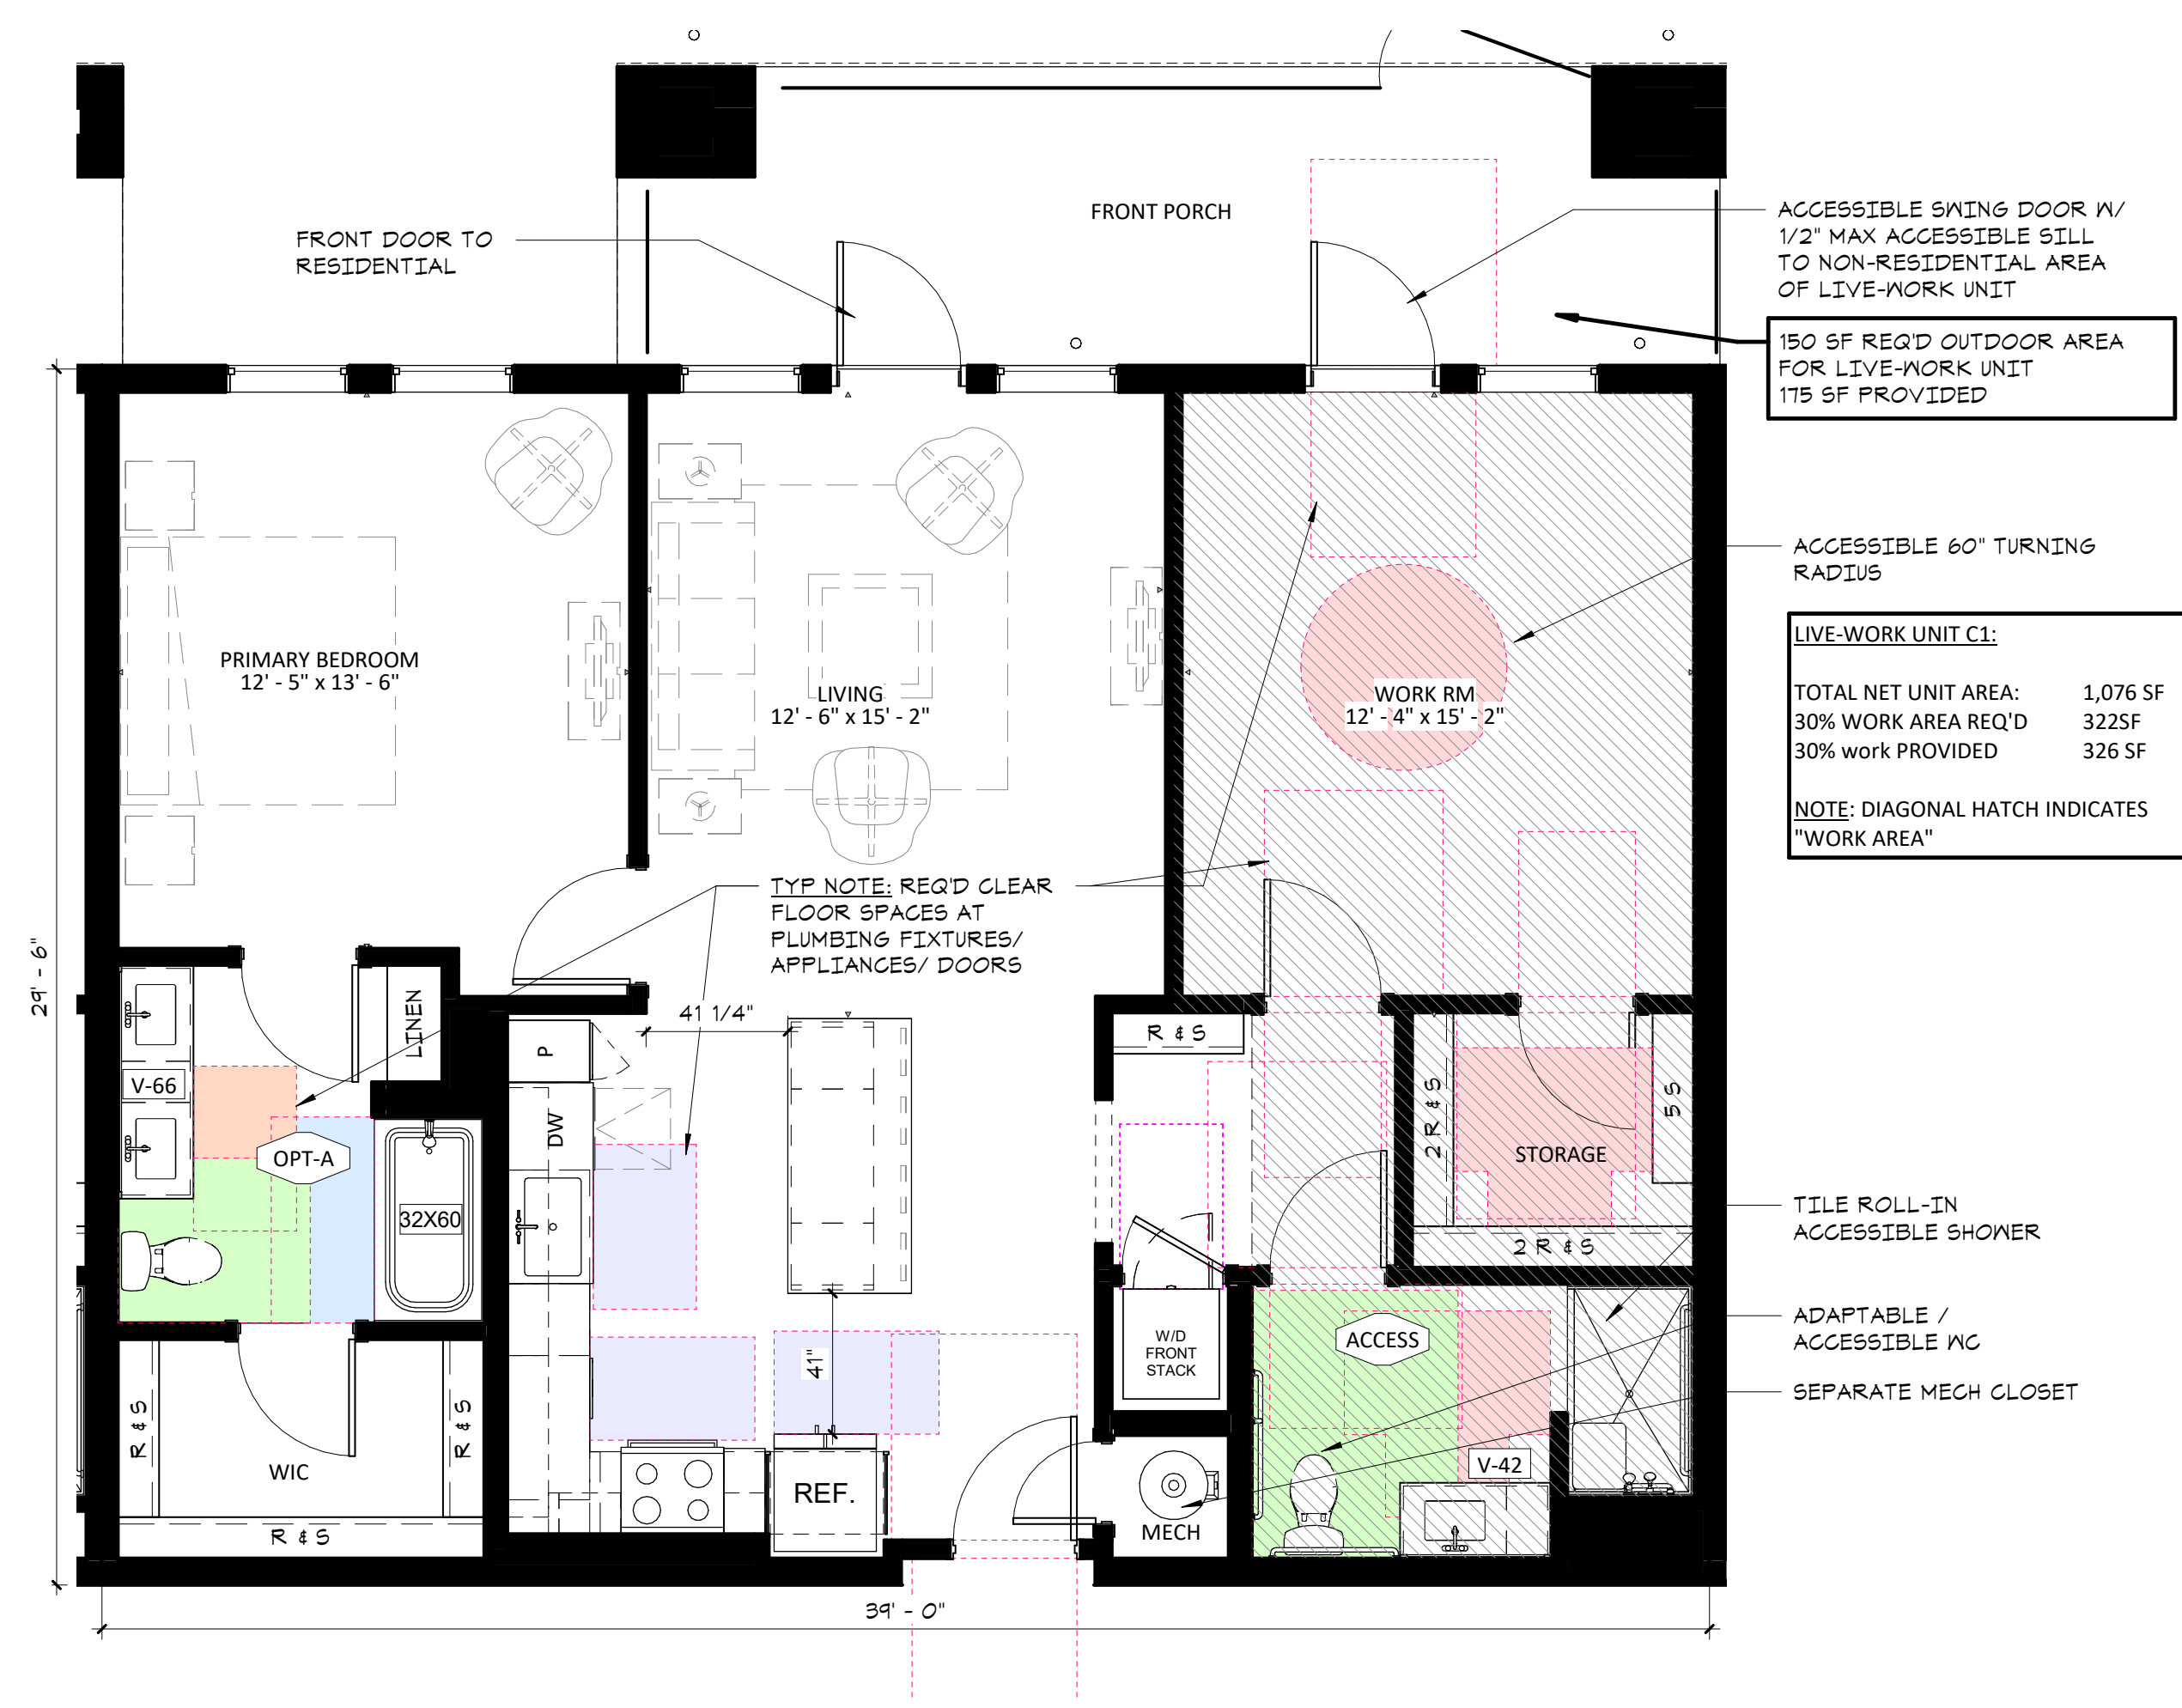

2 LIVE WORK UNIT C1 - BUILDING C (LEVEL 1)
DR030 1/4" = 1'-0"

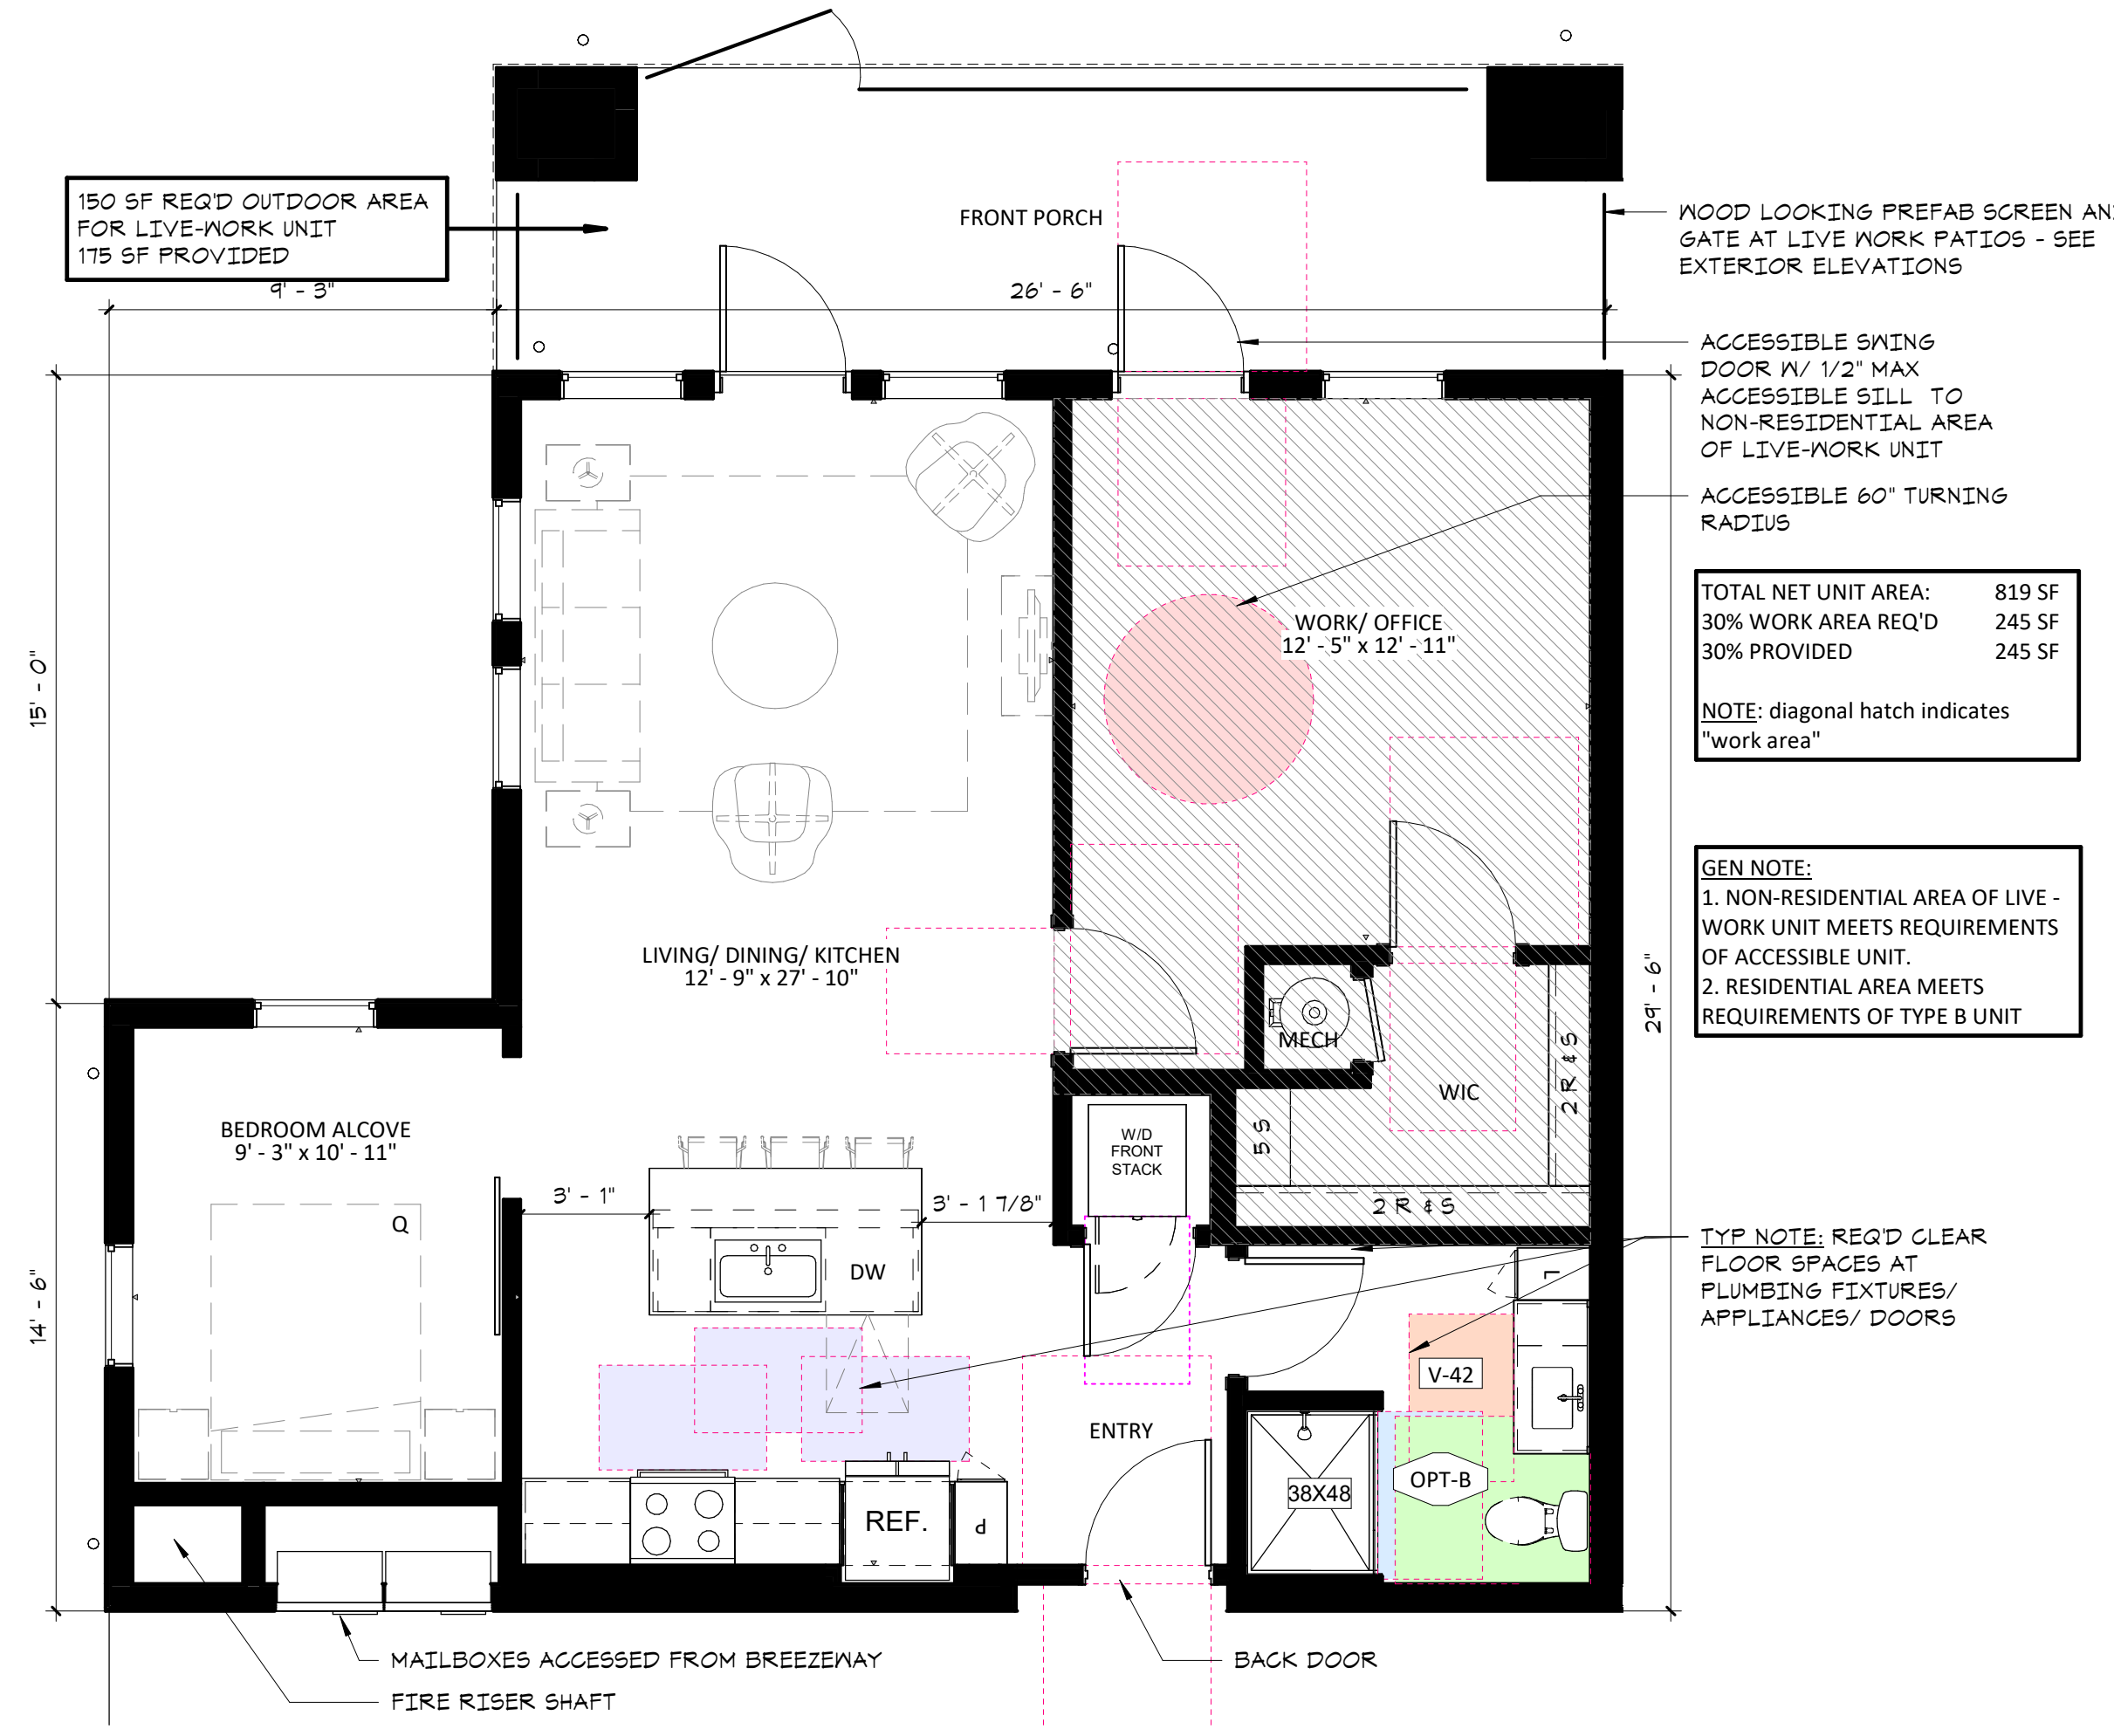

1 LIVE WORK UNIT B1 - BUILDING C (LEVEL 1)
DR030 1/4" = 1'-0"

SITE PLAN REVIEW
&
DESIGN REVIEW
12/07/22

ORIGINAL ISSUE:
09/19/22


REVISIONS:
No. Description Date

222507
PROJECT NUMBER

ESG
DRAWN BY

ESG
CHECKED BY

KEY PLAN

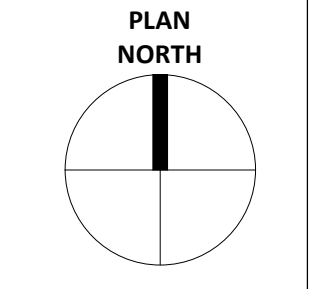

Hawes Crossing - Mixed Use

1/4" LIVE WORK UNIT
PLANS - BUILDING C

DR030