


Plot and Floor Plan

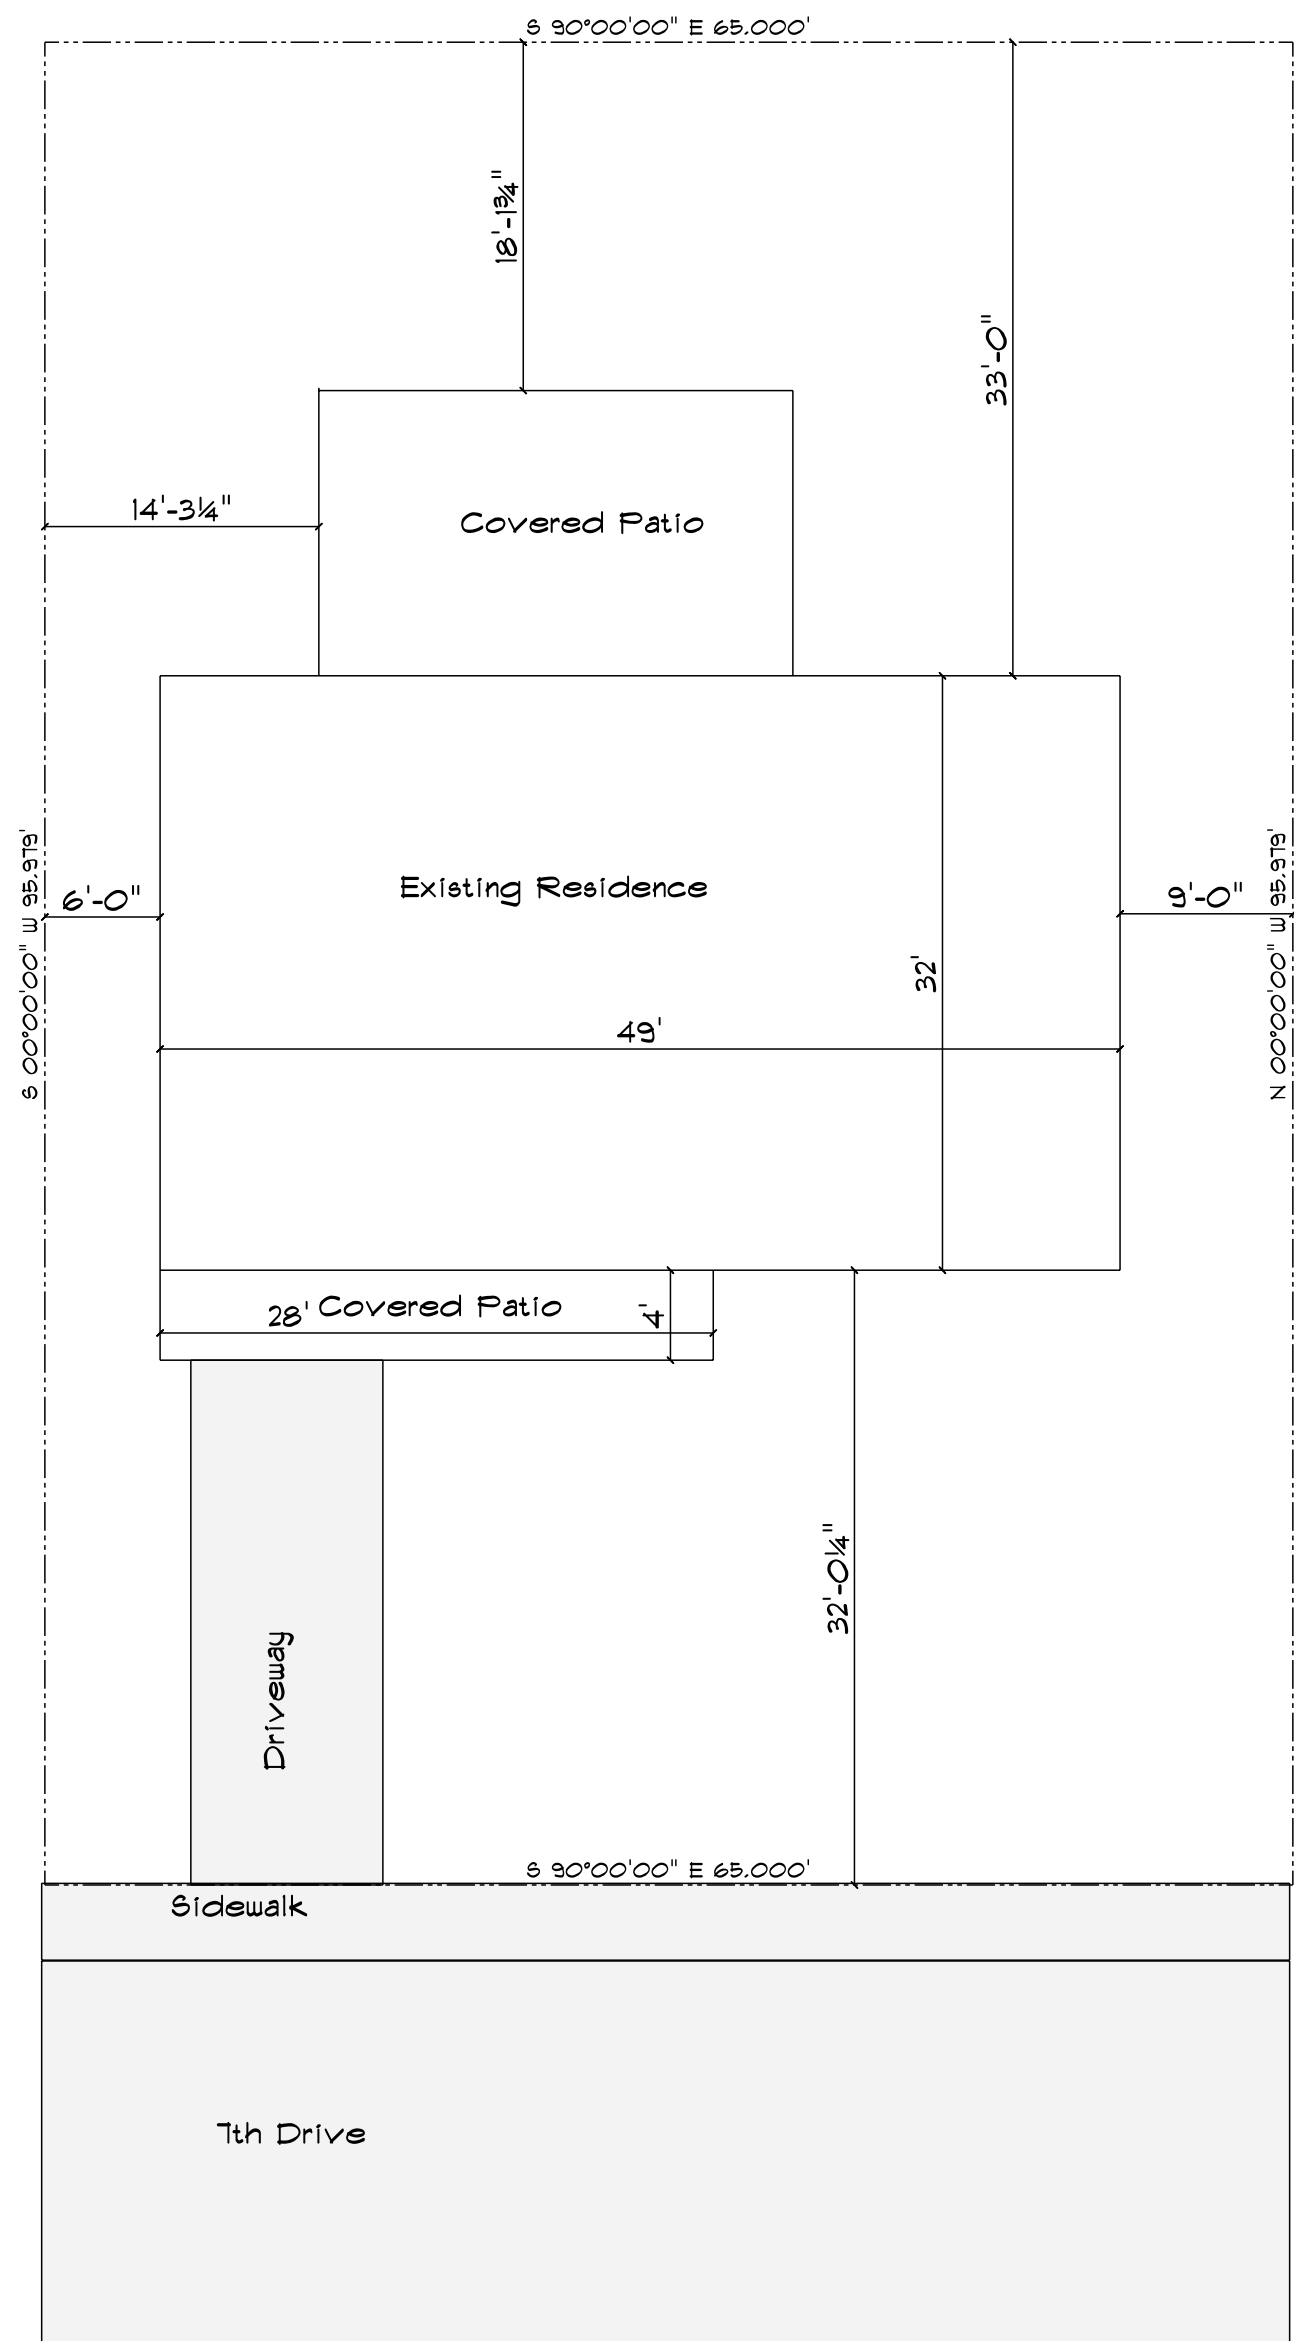

SITE 1
SCALE: 1" = 10'-0"



MAIN FLOOR
SCALE: 1" = 5'-0"

Filled in Carport Area

