

MATERIAL SPECIFICATIONS

STUCCO:

MANUFACTURER
TYPE
WESTERN 1-KOTE
FIBER REINFORCED PORTLAND
CEMENT EXTERIOR PLASTER

FINISH PREMIUM ACRYLIC FINISH
COLOR INTEGRAL COLOR - PROPER GRAY,
SHERWIN WILLIAMS SW 6003

INSTALL PER ICC-ES AC11, ER 382

STONE VENEER:

MANUFACTURER EL DORADO STONE
TYPE STACKED STONE
COLOR SILVER LINING

PROVIDE 2 COATS MAPEI "ULTRACARE" ENHANCING SEALANT

INSTALL PER ICC-ES EVALUATION REPORT ESR-1215

STONE WAINSCOT:

MANUFACTURER EL DORADO STONE
TYPE STACKED STONE

SW

STACKED STONE SNAPPED EDGE WAINSCOT CAP

COLOR

PEWTER

PROVIDE 2 COATS MAPEI "ULTRACARE" ENHANCING SEALANT

ROOFING:

STANDING SEAM METAL ROOFING
PAC-CLAD. SNAP-CLAD 16" COVERAGE OR EQUAL


COLOR: BLACK FINISH

ALUMINUM STOREFRONT:

DARK BRONZE ANODIZED ALUMINUM FINISH

GLAZING: SOLARBAN 70XL

SHGC: 0.27, U-VALUE: 0.24, VLT 64%

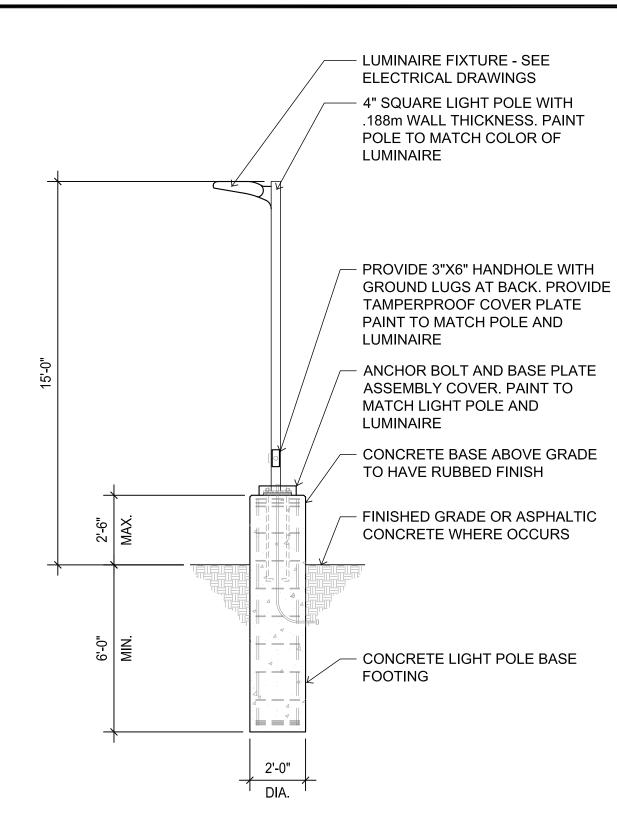


(7) SITE LIGHT POLE


SCALE: N.T.S.




8 SHADE STRUCTURE 3D IMAGE

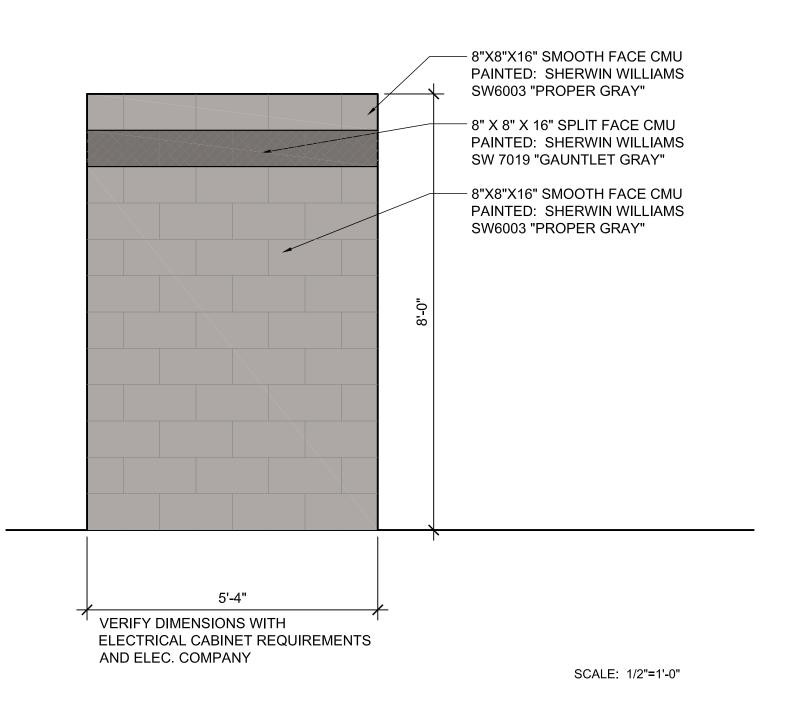


4 ELECTRICAL (SES) ENCLOSURE BACK ELEVATION

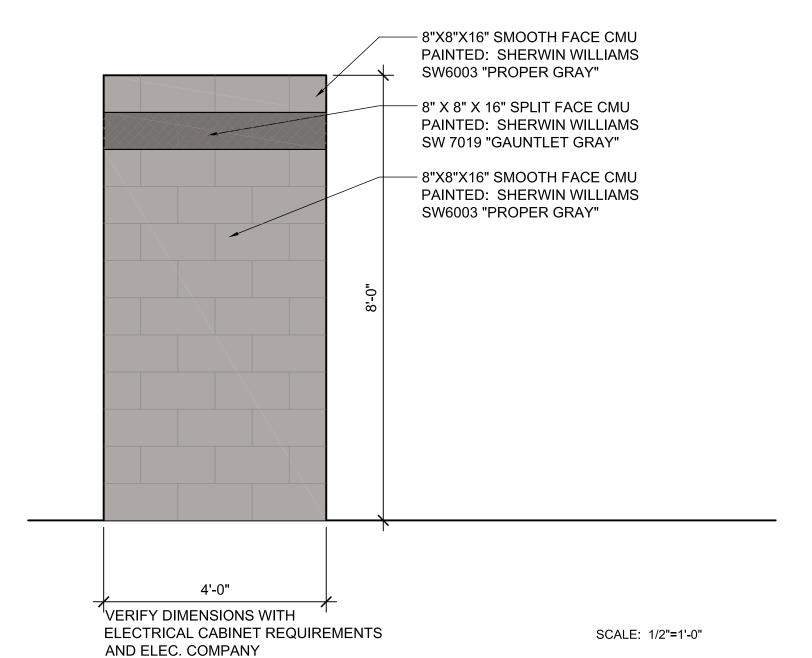

5 ELECTRICAL (SES) ENCLOSURE SIDE ELEVATION

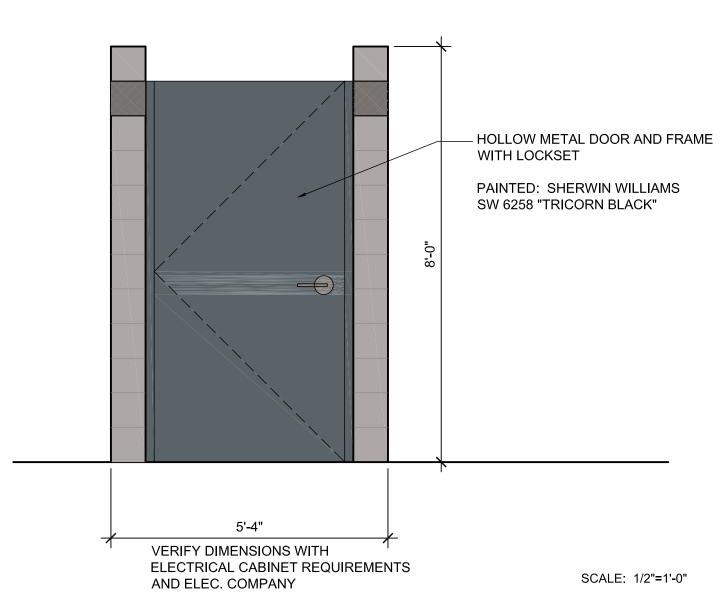


(6) ELECTRICAL (SES) ENCLOSURE FRONT ELEVATION

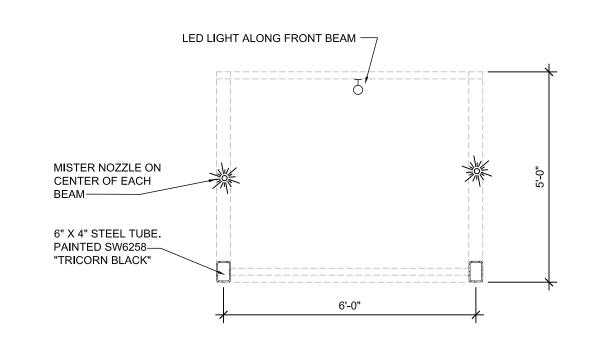

1 SHADE STRUCTURE PLAN SCALE: 1/2"=1'-0"

GALV. METAL DECKING.

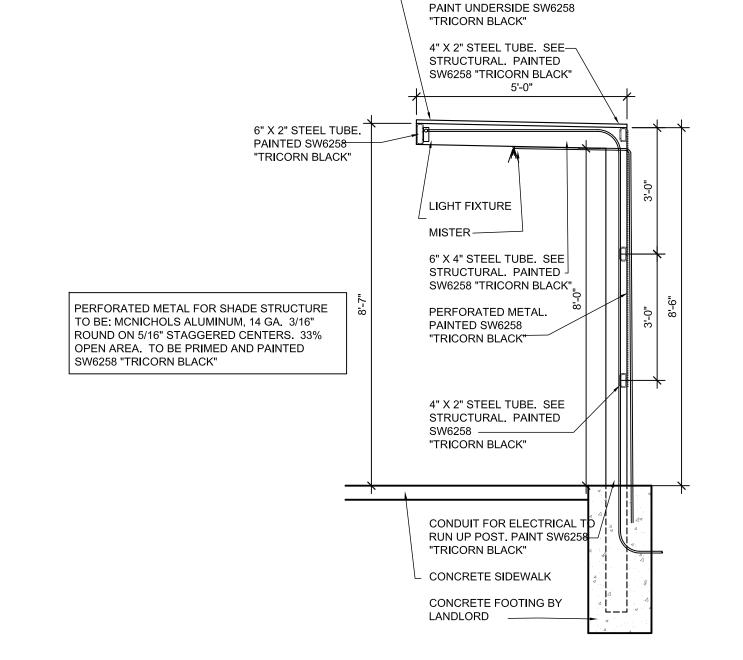

2 SHADE STRUCTURE SECTION

GALV. METAL DECKING. PAINT
UNDERSIDE SW6258 "TRICORN
BLACK"

4" X 2" STEEL TUBE. SEE
STRUCTURAL. PAINTED SW6258
"TRICORN BLACK"

6" X 4" STEEL TUBE. SEE
STRUCTURAL. PAINTED SW6258
"TRICORN BLACK"

PERFORATED METAL. PAINTED
SW6258 "TRICORN BLACK"

4" X 2" STEEL TUBE. SEE
STRUCTURAL. PAINTED
SW6258 "TRICORN BLACK"

TUBING FOR MISTER SYSTEM
TO RUN UP COLUMN

CONDUIT FOR ELECTRICAL TO RUN
UP POST. PAINT SW6258 "TRICORN
BLACK"

CONCRETE SIDEWALK

CONCRETE FOOTING BY
LANDLORD

3 SHADE STRUCTURE ELEVATION SCALE: 1/2"=1'-0"




SUITE 200
PHOENIX, ARIZONA 85034
(602) 222-4266
FAX (602) 279-4305
www.ARCHICON.COM

VITY ENERGY DRINKS 0059 E SOUTHERN AVE MESA, ARIZONA 85209

ENERGY DRINKS


PROJECT NUMBER: 2284400
PROJECT MANAGER: JEFF K
DRAWN BY: JEFF K
CHECKED BY: JEFF K

NO. REVISION DAT

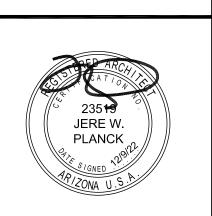

SHEET NO.

O" SDEWANING S AN INSTRUMENT OF SE O

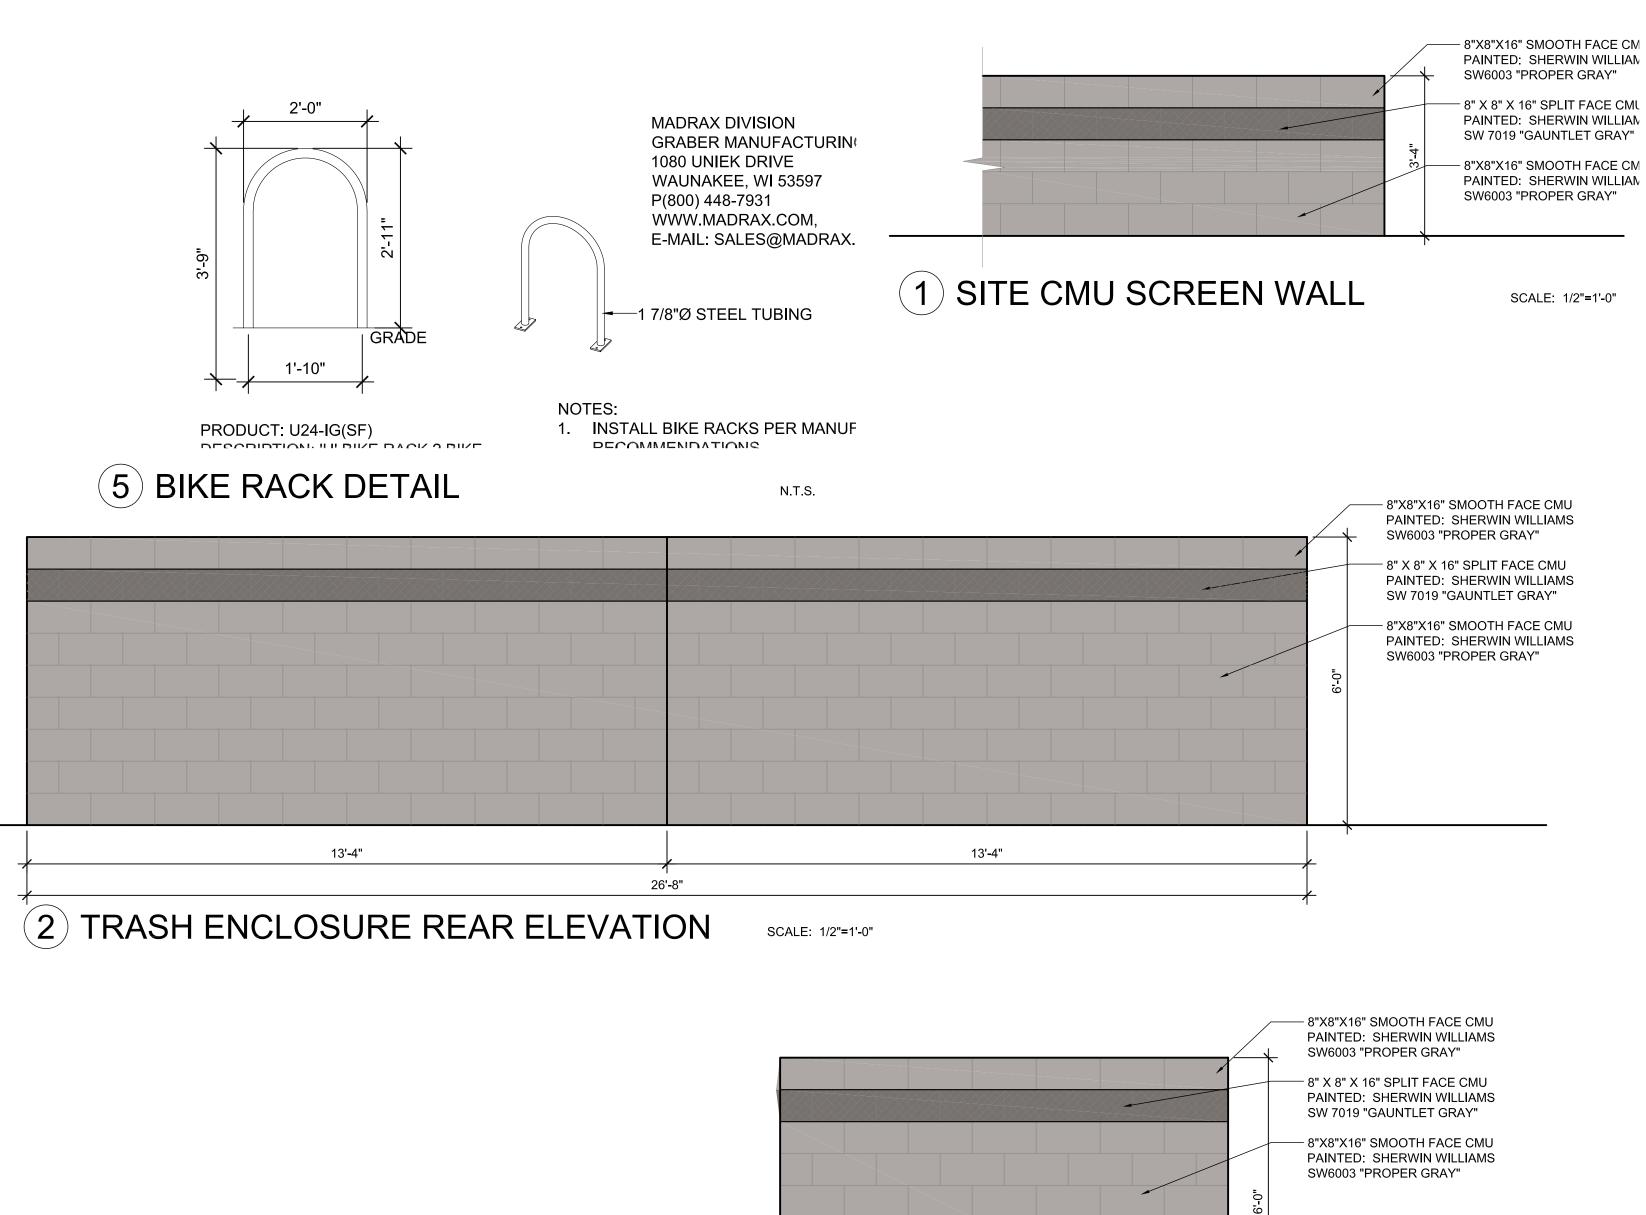

MATERIAL SPECIFICATIONS

INSTALL PER ICC-ES AC11, ER 382

STANDING SEAM METAL ROOFING

COLOR: BLACK FINISH

WESTERN 1-KOTE

EL DORADO STONE

STACKED STONE

SILVER LINING

PROVIDE 2 COATS MAPEI "ULTRACARE" ENHANCING SEALANT

EL DORADO STONE

STACKED STONE

SNAPPED EDGE WAINSCOT CAP

SHGC: 0.27, U-VALUE: 0.24, VLT 64%

INSTALL PER ICC-ES EVALUATION REPORT ESR-1215

PEWTER PROVIDE 2 COATS MAPEI "ULTRACARE" ENHANCING SEALANT

PAC-CLAD. SNAP-CLAD 16" COVERAGE OR EQUAL

SOLARBAN 70XL

DARK BRONZE ANODIZED ALUMINUM FINISH

FIBER REINFORCED PORTLAND

INTEGRAL COLOR - PROPER GRAY,

CEMENT EXTERIOR PLASTER

SHERWIN WILLIAMS SW 6003

PREMIUM ACRYLIC FINISH

MANUFACTURER

FINISH

COLOR

COLOR

COLOR

GLAZING:

MANUFACTURER


STUCCO:


STONE VENEER:

STONE WAINSCOT:

ALUMINUM STOREFRONT:


ROOFING:

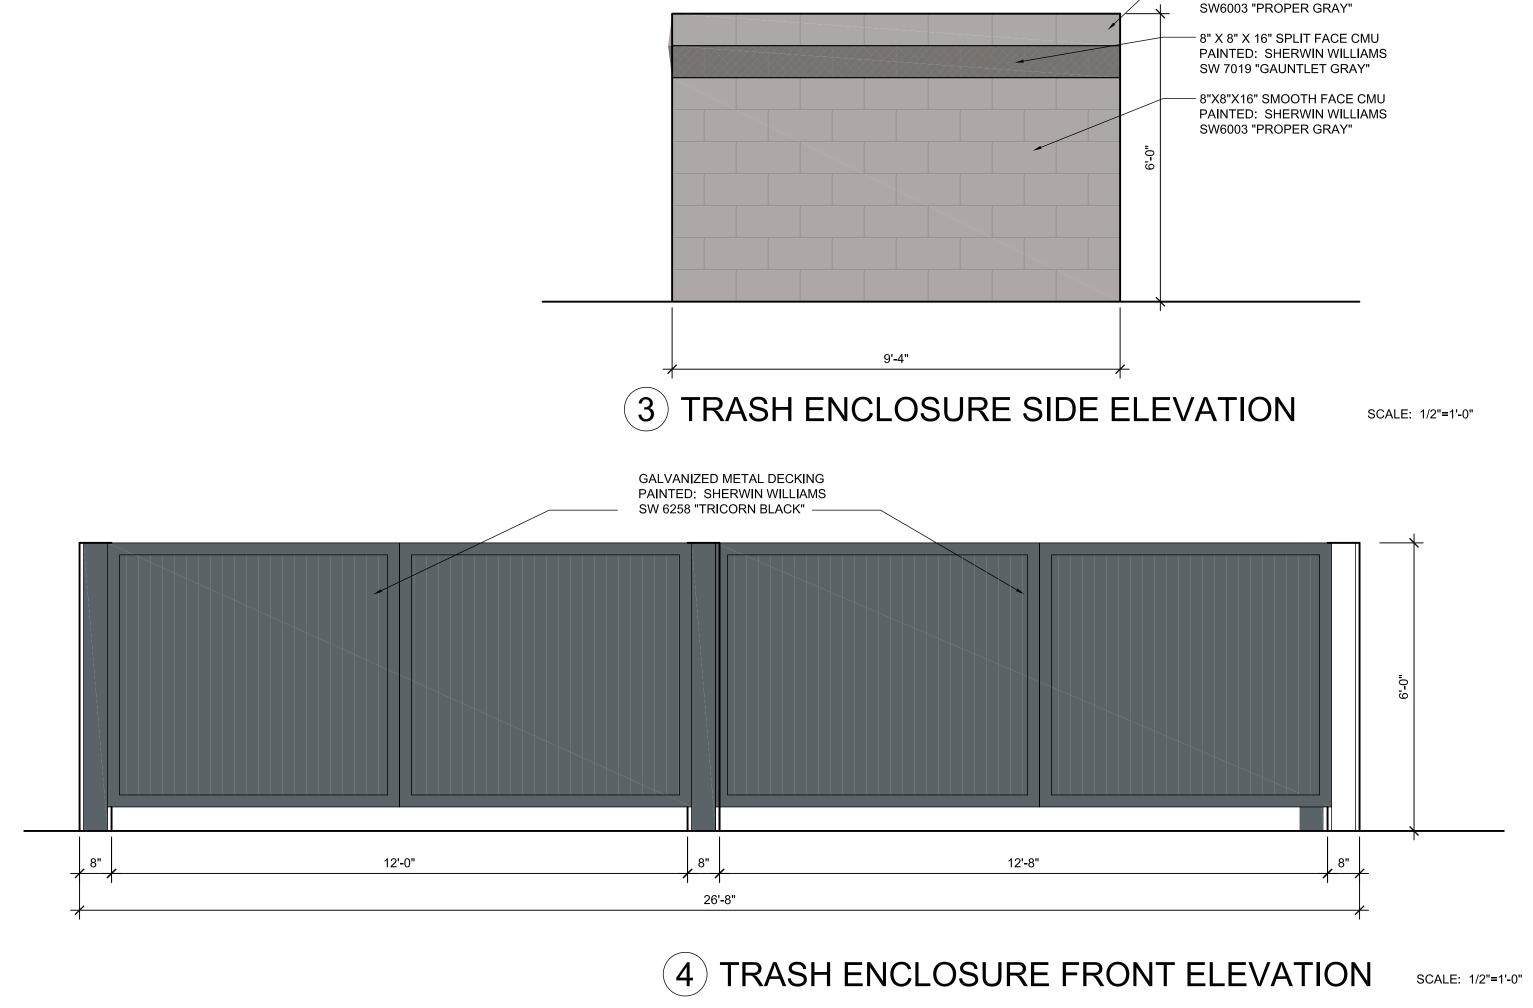

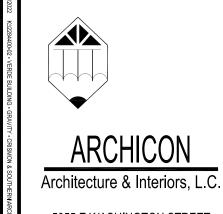

5055 E WASHINGTON STREET SUITE 200 PHOENIX, ARIZONA 85034 (602) 222-4266 FAX (602) 279-4305 www.ARCHICON.COM

E SOUTHERN AVE A, ARIZONA 85209 GRAVITY E 10059 E (MESA, /

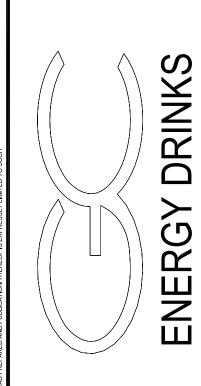

PROJECT NUMBER: 2284400-02 PROJECT MANAGER: JEFF K DRAWN BY: JEFF K CHECKED BY: JEFF K REVISION

SHEET DESCRIPTION

SITE DETAILS



SHEET NO.