


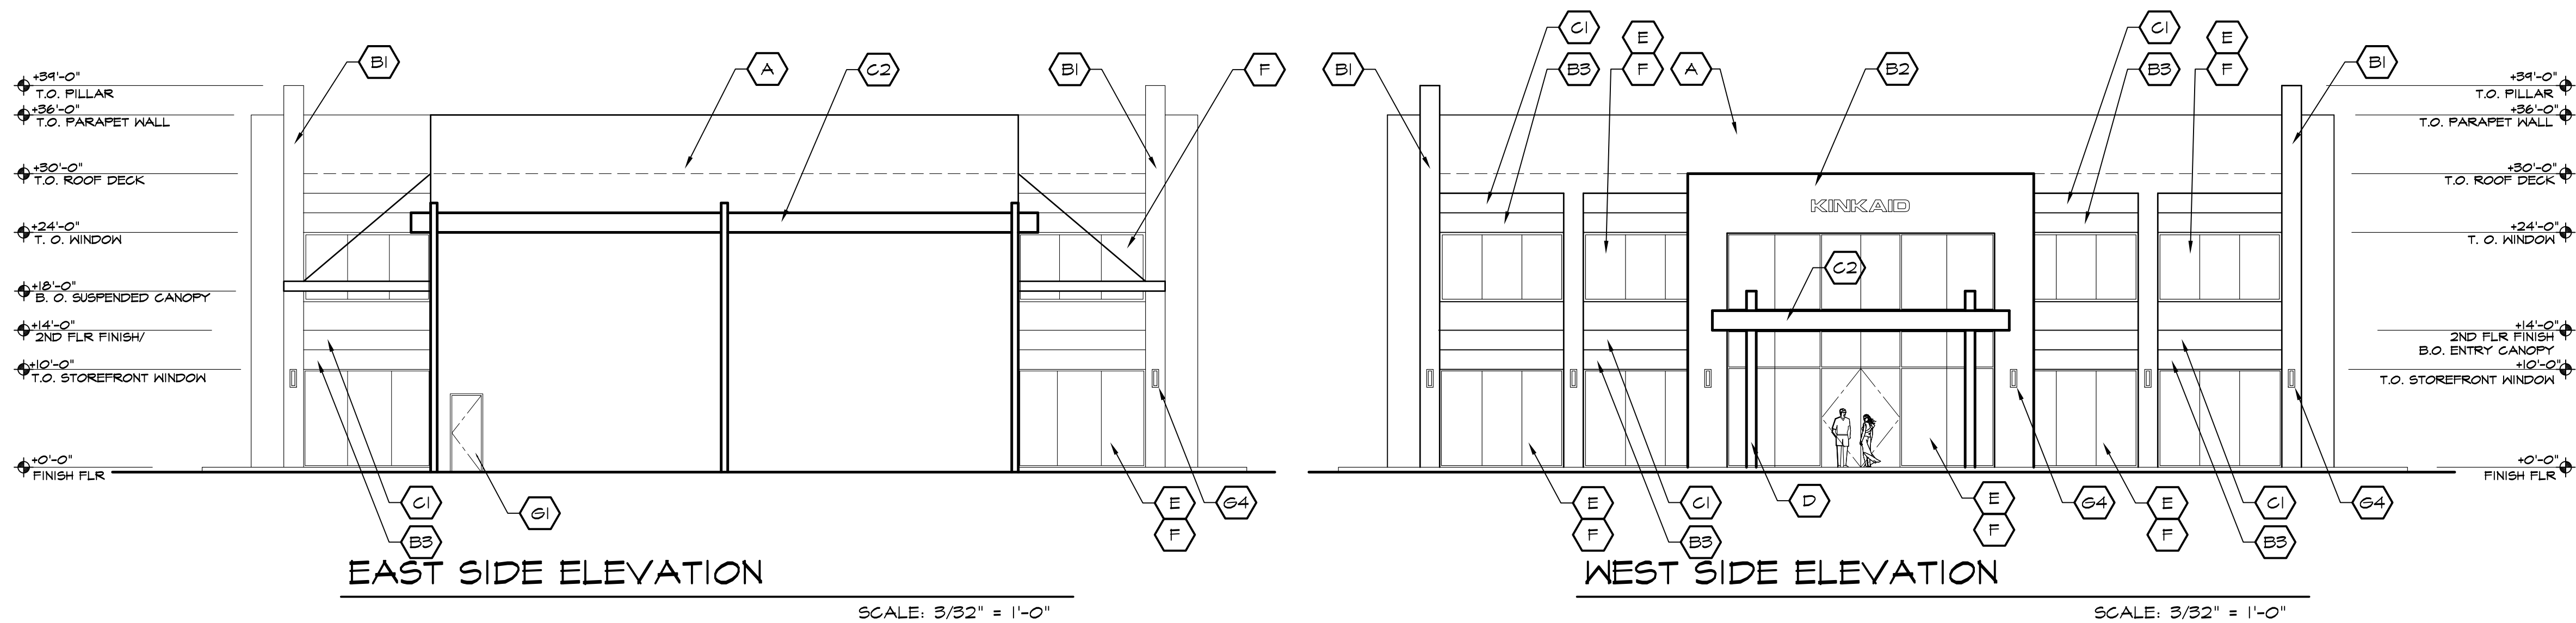
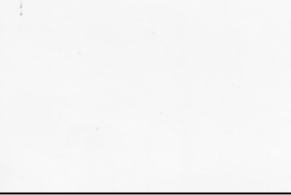


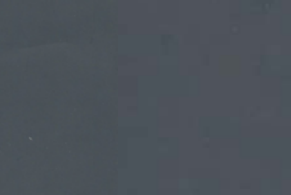

FINISH COLOR	FINISH SCHEDULE
 A SERIES SHERWIN WILLIAMS SW 1000 IBIS WHITE	(A) SMOOTH STUCCO SYSTEM-BASE COLOR: SHERWIN WILLIAMS SW 1000 IBIS WHITE (B1) 24"X32"- CMU PILLARS SMOOTH STUCCO SYSTEM ACCENT COLOR: SW 9143 (B2) 24"X40" WIDE FREE STANDING CMU-PILLARS/ TOWER, SMOOTH STUCCO ACCENT COLOR: SW 9143 (B3) 24" HIGH- ACCENT RECESS ON TOP OF WINDOWS, SMOOTH STUCCO SYSTEM ACCENT COLOR: SW 9143 (C1) 24" HIGH- ACCENT RECESS / POP OUT SMOOTH STUCCO SYSTEM ACCENT COLOR: SW 6236 (C2) HORIZONTAL METAL CANOPY METAL CLADDING FASCIA ACCENT COLOR: SW 6236 (C3) SUSPENDED METAL CANOPY METAL CLADDING FASCIA ACCENT COLOR: SW 6236
 B SERIES SHERWIN WILLIAMS SW 9143 CADET	(D) 1'X4' TRIANGULAR FREE STANDING STEEL POST, RUSTIC METAL FINISH (E) STOREFRONT DOORS/ WINDOW FRAME DARK BRONZE ANODIZED ALUMINUM (F) GLAZING: REFLECTIVE 1" INSULATED GRAY COLOR DBL PANE GLASS
 C SERIES SHERWIN WILLIAMS SW 6236 GRAYS HARBOR	(G1) 3'X8' HOLLOW METAL DOORS/ FRAME (G2) OVERHEAD METAL DOORS (G3) STEEL CABLE ROD/ DIAMOND PLATE (G4) WALL MOUNTED LIGHT SCENCE- SHIELDED DOWNWARD LIGHTING (G5) RAMADA METAL ROOFING, STEEL POSTS AND RAILING
 D SHEET METAL CLADD'G FINISH: CHEMETAL CO. #314 MAYAN www.chemetalco.com OR EQUIVALANT	GENERAL NOTES 1. ANY SIGNAGE WILL BE UNDER SEPARATE PERMIT. GENERAL CONTRACTOR TO COORDINATE LOCATION OF ALL REQUIRED POWER, J-BOXES AND FINAL CONNECTION TO SIGN. 2. ALL ROOF MOUNTED MECHANICAL EQUIPMENT SHALL BE FULLY SCREENED BY PARAPET WALLS EQUAL TO OR GREATER THAN THE HIGHEST POINT ON THE MECHANICAL EQUIPMENT. 3. WESTERN ONE-KOTE SYSTEM W/ SYNTHETIC FINISH COAT TO BE APPLIED ACCORDING TO MANUFACTURER'S SPECIFICATIONS.
 E WINDOWS/ DOORS FRAMES DARK BRONZE ANODIZED ALUMINUM	
 F GLAZING: REFLECTIVE GRAY	
 G SERIES HOLLOW METAL FRAME AND DOORS OVERHEAD DOORS STEEL RAIL/S/CABLE WALL SCENCE SW 1048 URBANE BRONZE	

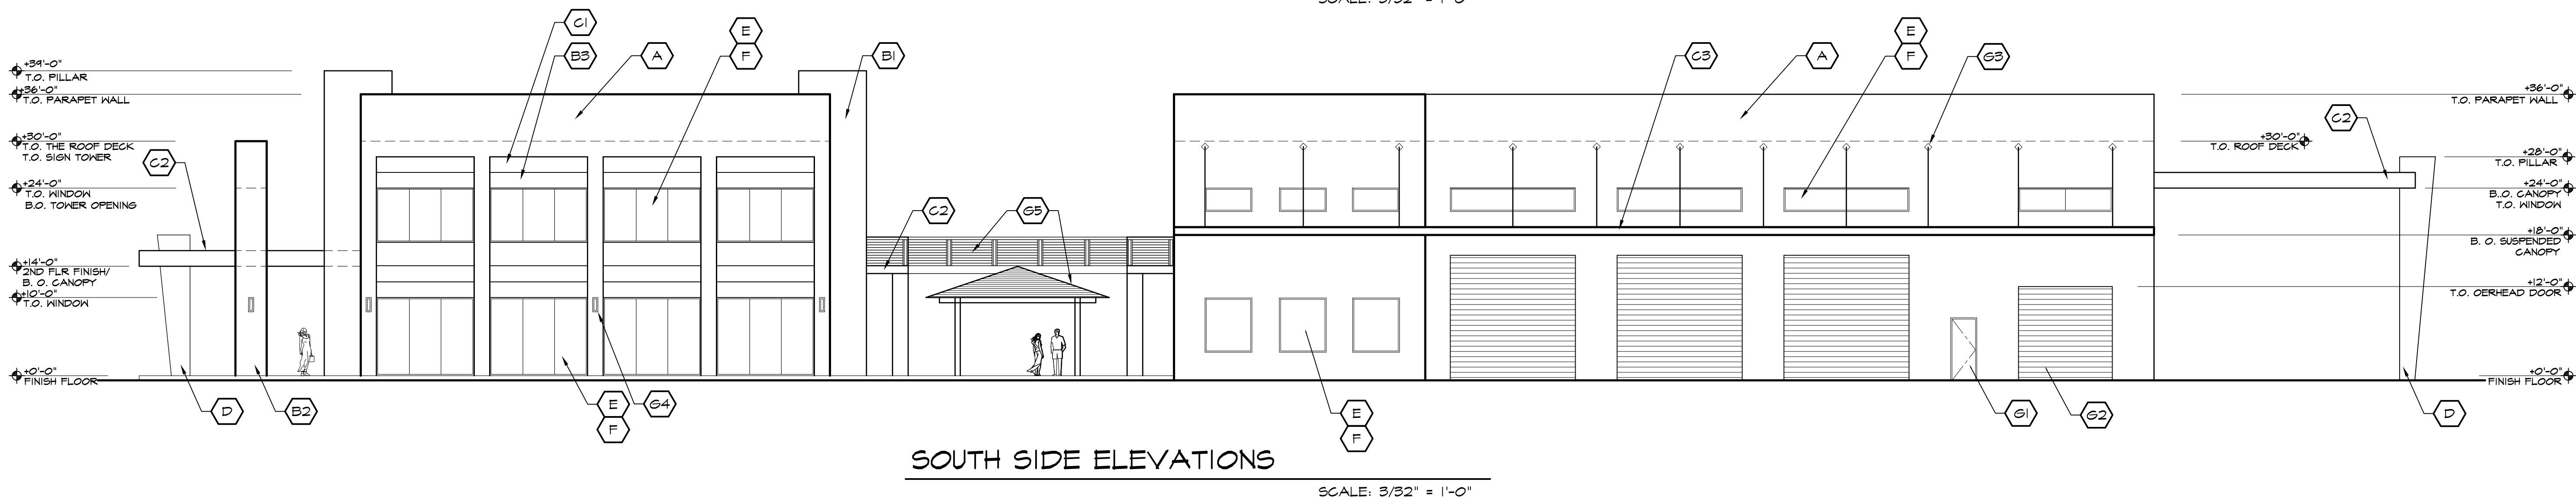

NO.	REVISIONS	DATE
1		
2		
3		
4		
5		

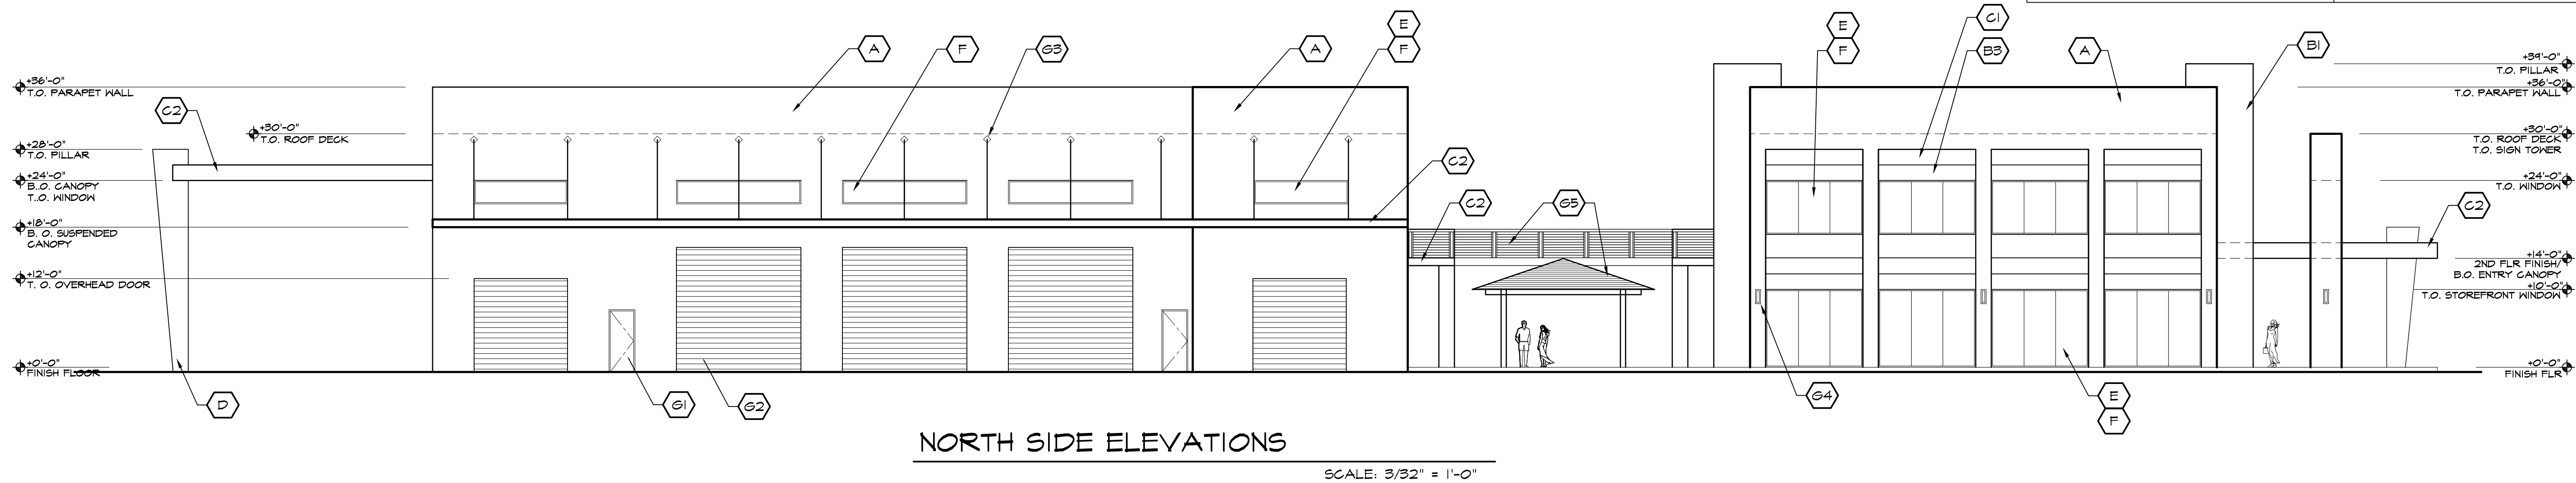

MOOSAVI DESIGN GROUP, INC.
14300 N. Northsight Blvd., #113
Scottsdale, Arizona 85260
Telephone: (480) 451-8823
Fax: (480) 451-8824
www.moosavidesign.com

ARCHITECTURE MASTER SITE PLANNING INTERIOR DESIGN TENANT IMPROVEMENTS



EXPIRES: 06/30/2023

HIGLEY/202 COMMERCE INDUSTRIAL
3813 NORTH HIGLEY ROAD, MESA, AZ 85215

CONCEPTUAL EXTERIOR ELEVATIONS

DRAWN BY	RSM
CHECKED BY	TM
DATE	10-20-2022
SCALE	AS SHOWN
JOB NO.	2212.00
SHEET	

A7
OF SHEETS

ALL RIGHTS RESERVED FOR MOOSAVI DESIGN GROUP
THIS DRAWING IS AN INSTRUMENT OF SERVICE. IT IS THE PROPERTY OF MOOSAVI DESIGN GROUP AND MAY NOT BE REPRODUCED OR TRANSMITTED IN ANY FORM OR BY ANY MEANS, WITHOUT WRITTEN PERMISSION OF THE FIRM.



EAST SIDE ELEVATION

SCALE: 3/32" = 1'-0"



WEST SIDE ELEVATION

SCALE: 3/32" = 1'-0"



NORTH SIDE ELEVATIONS

SCALE: 3/32" = 1'-0"




SOUTH SIDE ELEVATIONS

SCALE: 3/32" = 1'-0"


FINISH COLOR



A SERIES
SHERWIN WILLIAMS
SW 7000
IBIS WHITE

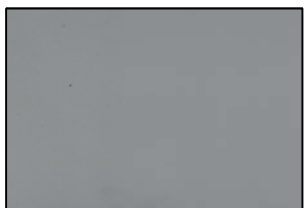


B SERIES
SHERWIN WILLIAMS
SW 9143
CADET

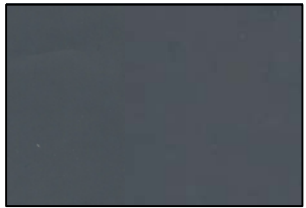


C SERIES
SHERWIN WILLIAMS
SW 6236
GRAYS HARBOR



D SHEET METAL GLADD'S
FINISH: CHEMETAL CO.
#314 MAYAN
www.chemetalco.com
OR EQUIVALENT

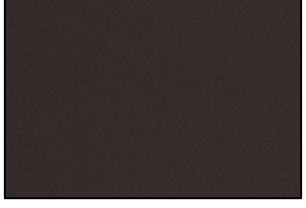

E WINDOWS/ DOORS
FRAMES
DARK BRONZE
ANODIZED ALUMINUM

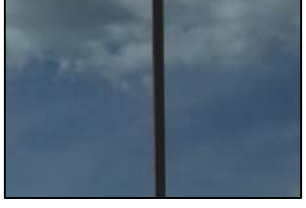

F GLAZING:
REFLECTIVE
GRAY



G SERIES
HOLLOW METAL
FRAME AND DOORS
OVERHEAD DOORS
STEEL RAIL/S/CABLE
WALL SCORCE
SW 7048
URBANE BRONZE

NO.	REVISIONS	DATE
1		
2		
3		
4		
5		



MOOSAVI DESIGN GROUP, INC.
14300 N. Northlight Blvd., #113
Scottsdale, Arizona 85260
Telephone: (480) 451-8823
Fax: (480) 451-8824
www.moosavidesign.com






**HIGLEY/202 COMMERCE
INDUSTRIAL**
**3813 NORTH HIGLEY ROAD,
MESA, AZ 85215**



**CONCEPTUAL
EXTERIOR
ELEVATIONS**

DRAWN BY
RSM
CHECKED BY
TM
DATE
10-20-2022
SCALE
AS SHOWN
JOB NO.
2212.00
SHEET

A7-1
OF SHEETS

ALL RIGHTS RESERVED FOR MOOSAVI DESIGN GROUP
THIS DRAWING IS AN INSTRUMENT OF SERVICE. IT IS
THE PROPERTY OF MOOSAVI DESIGN GROUP AND MAY NOT BE REPRODUCED
WITHOUT WRITTEN PERMISSION OF THE FIRM.

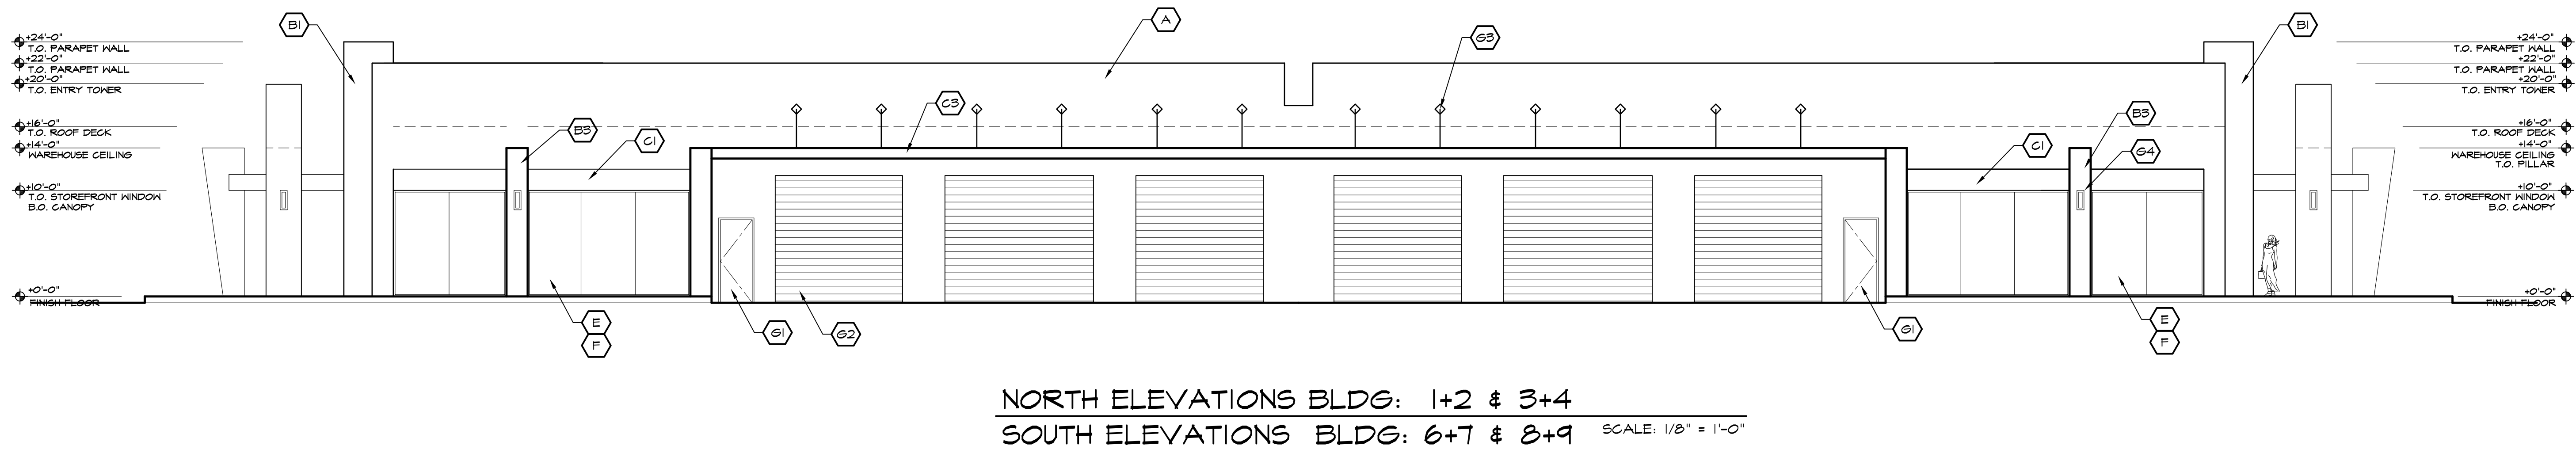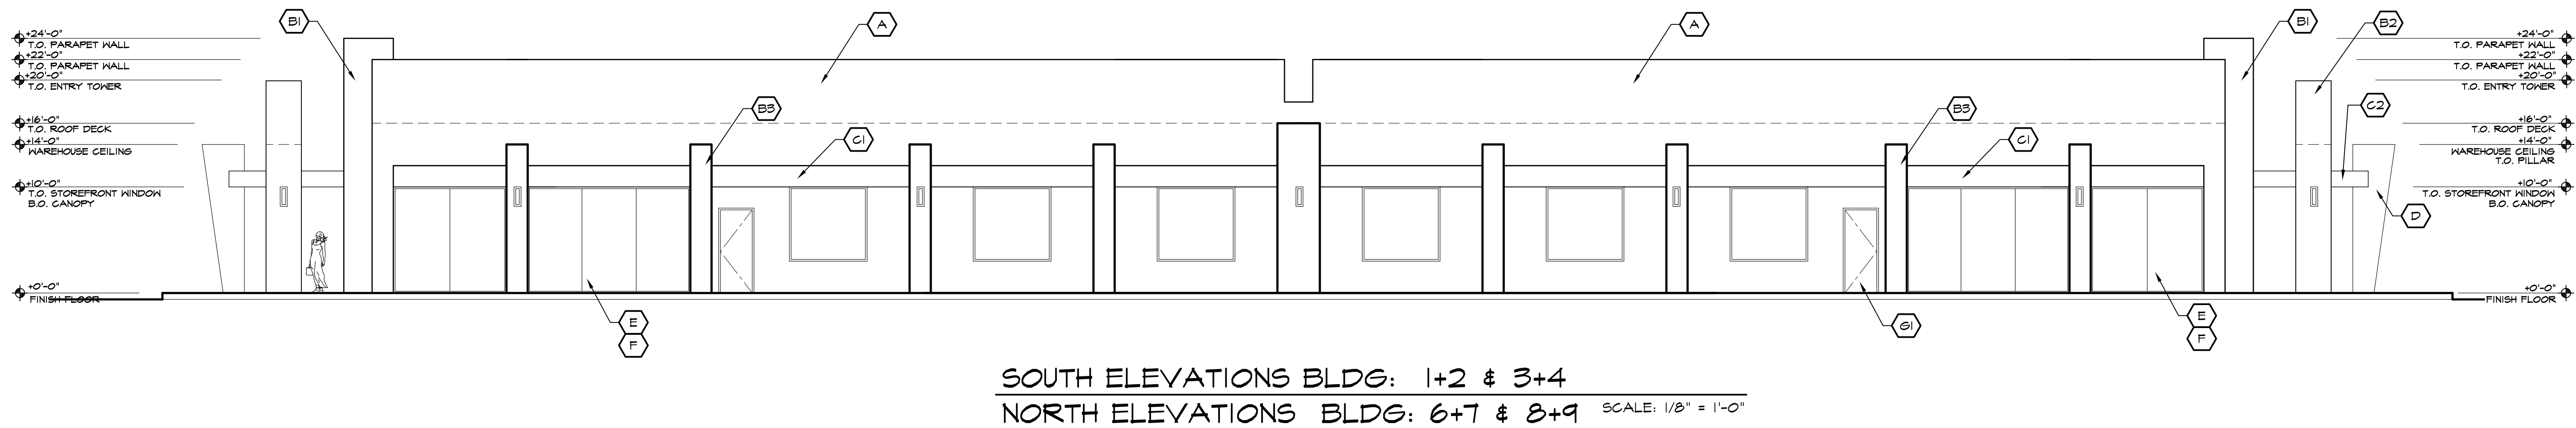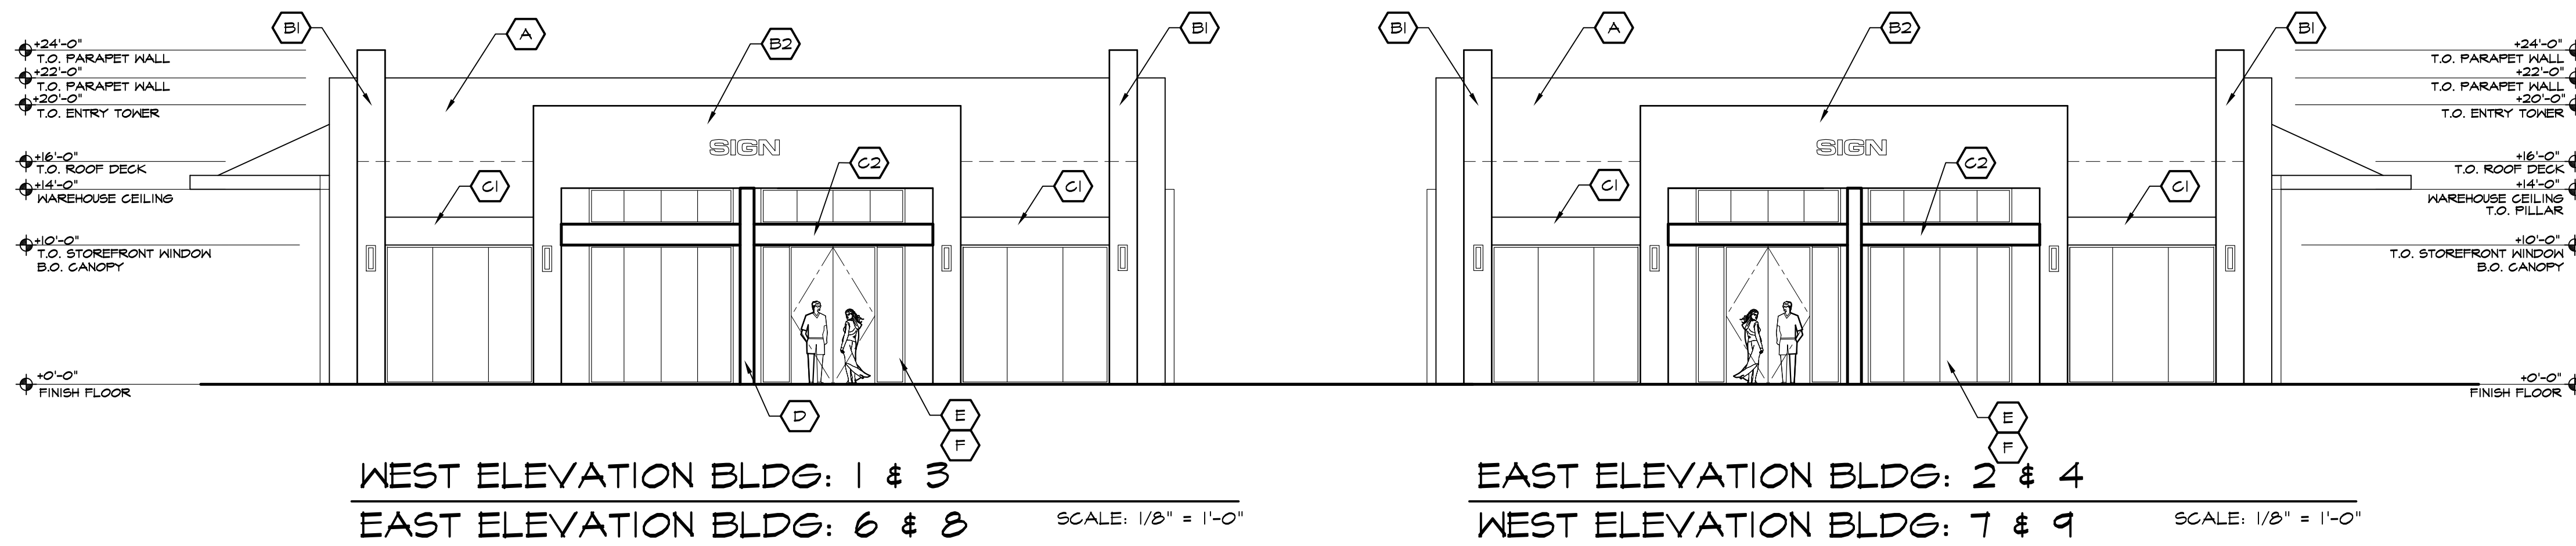

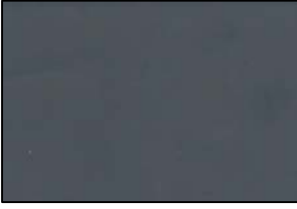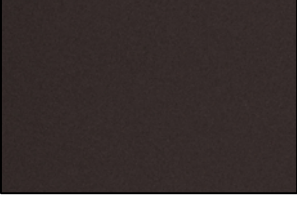FINISH COLOR	FINISH SCHEDULE
	A SMOOTH STUCCO SYSTEM- BASE COLOR: SHERWIN WILLIAMS SN 7000 IBIS WHITE
	B 24"X32" - 24' TALL CMU PILLARS SMOOTH STUCCO SYSTEM ACCENT COLOR: SN 9143
	B2 24"X40" WIDE FREE STANDING CMU- PILLARS/ TOWER, SMOOTH STUCCO ACCENT COLOR: SN 9143
	B3 24"X32" - 14' TALL CMU PILLARS SMOOTH STUCCO SYSTEM ACCENT COLOR: SN 9143
	C1 24" HIGH- ACCENT RECESS ON TOP OF WINDOWS, SMOOTH STUCCO SYSTEM ACCENT COLOR: SN 6236
	C2 HORIZONTAL METAL CANOPY METAL CLADDING FASCIA ACCENT COLOR: SN 6236
	C3 SUSPENDED METAL CANOPY METAL CLADDING FASCIA ACCENT COLOR: SN 6236
	D 1'X4' TRIANGULAR FREE STANDING STEEL POST, RUSTIC METAL FINISH
	E STOREFRONT DOORS/ WINDOW FRAME DARK BRONZE ANODIZED ALUMINUM
	F GLAZING: REFLECTIVE 1" INSULATED GRAY COLOR DBL PANE GLASS
	G1 3'X8' HOLLOW METAL DOORS/ FRAME
	G2 OVERHEAD METAL DOORS
	G3 STEEL CABLE ROD/ DIAMOND PLATE
	G4 WALL MOUNTED LIGHT SCONE- SHIELDED DOWNWARD LIGHTING
GENERAL NOTES	
1. ANY SIGNAGE WILL BE UNDER SEPARATE PERMIT. GENERAL CONTRACTOR TO COORDINATE LOCATION OF ALL REQUIRED POWER, J-BOXES AND FINAL CONNECTION TO SIGN.	
2. ALL ROOF MOUNTED MECHANICAL EQUIPMENT SHALL BE FULLY SCREENED BY PARAPET WALLS EQUAL TO OR GREATER THAN THE HIGHEST POINT ON THE MECHANICAL EQUIPMENT.	
3. WESTERN ONE-KOTE SYSTEM w/ SYNTHETIC FINISH COAT TO BE APPLIED ACCORDING TO MANUFACTURER'S SPECIFICATIONS.	

NO.	REVISIONS	DATE
1		
2		
3		
4		
5		



MOOSAVI DESIGN GROUP, INC.
14300 N. Northsight Blvd., #113
Scottsdale, Arizona 85260
Telephone: (480) 451-8823
Fax: (480) 451-8824
www.moosavidesign.com



REGISTERED ARCHITECT
CERTIFICATE NO. 52281
RAUF S. MOOSAVI
10/20/2022
EXPIRES: 06/30/2023

HIGLEY/202 COMMERCE INDUSTRIAL
3813 NORTH HIGLEY ROAD, MESA, AZ 85215

CONCEPTUAL EXTERIOR ELEVATIONS

DRAWN BY	RSM
CHECKED BY	TM
DATE	10-20-2022
SCALE	AS SHOWN
JOB NO.	2212.00
SHEET	

A8
OF SHEETS

ALL RIGHTS RESERVED FOR MOOSAVI DESIGN GROUP
THIS DRAWING IS AN INSTRUMENT OF SERVICE (I.S.)
THE PROPERTY OF MOOSAVI DESIGN GROUP AND MAY NOT BE REPRODUCED
WITHOUT WRITTEN PERMISSION OF THE FIRM.



WEST ELEVATION BLDG: 1 & 3
EAST ELEVATION BLDG: 6 & 8
SCALE: 1/8" = 1'-0"



EAST ELEVATION BLDG: 2 & 4
WEST ELEVATION BLDG: 7 & 9
SCALE: 1/8" = 1'-0"




SOUTH ELEVATIONS BLDG: 1+2 & 3+4
NORTH ELEVATIONS BLDG: 6+7 & 8+9
SCALE: 1/8" = 1'-0"




NORTH ELEVATIONS BLDG: 1+2 & 3+4
SOUTH ELEVATIONS BLDG: 6+7 & 8+9
SCALE: 1/8" = 1'-0"


FINISH COLOR

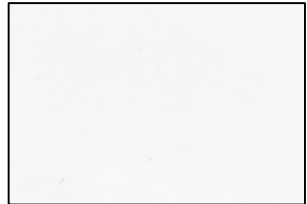

A SERIES
SHERWIN WILLIAMS
SW 7000
IBIS WHITE

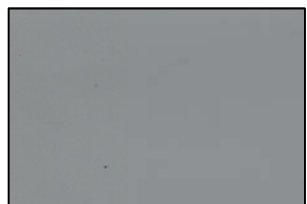


B SERIES
SHERWIN WILLIAMS
SW 9143
CADET

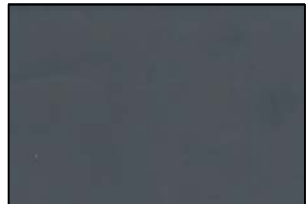

C SERIES
SHERWIN WILLIAMS
SW 6236
GRAYS HARBOR




D
SHEET METAL GLADDING
FINISH: CHEMETAL CO.
#314 MAYAN
www.chemetalco.com
OR EQUIVALENT

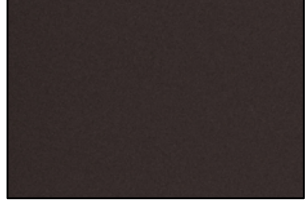

E
WINDOWS/ DOORS
FRAMES
DARK BRONZE
ANODIZED ALUMINUM



F
GLAZING:
REFLECTIVE
GRAY

 

G SERIES
HOLLOW METAL
FRAME AND DOORS
OVERHEAD DOORS
STEEL RAIL/CABLE
WALL SCONCE
SW 7048
URBANE BRONZE

NO.	REVISIONS	DATE
1		
2		
3		
4		
5		



MOOSAVI DESIGN GROUP, INC.

14300 N. Northsight Blvd., #113
Scottsdale, Arizona 85260
Telephone: (480) 451-8823
Fax: (480) 451-8824
www.moosavidesign.com



EXPIRES: 06/30/2023

HIGLEY/202 COMMERCE
INDUSTRIAL

3813 NORTH HIGLEY ROAD,
MESA, AZ 85215


CONCEPTUAL
EXTERIOR
ELEVATIONS

DRAWN BY
RSM
CHECKED BY
TM
DATE
10-20-2022
SCALE
AS SHOWN
JOB NO.
2212.00
SHEET

A8-1


OF SHEETS

ALL RIGHTS RESERVED FOR MOOSAVI DESIGN GROUP
THIS DRAWING IS AN INSTRUMENT OF SERVICE. IT IS
THE PROPERTY OF MOOSAVI DESIGN GROUP AND MAY NOT BE REPRODUCED
WITHOUT WRITTEN PERMISSION OF THE FIRM.

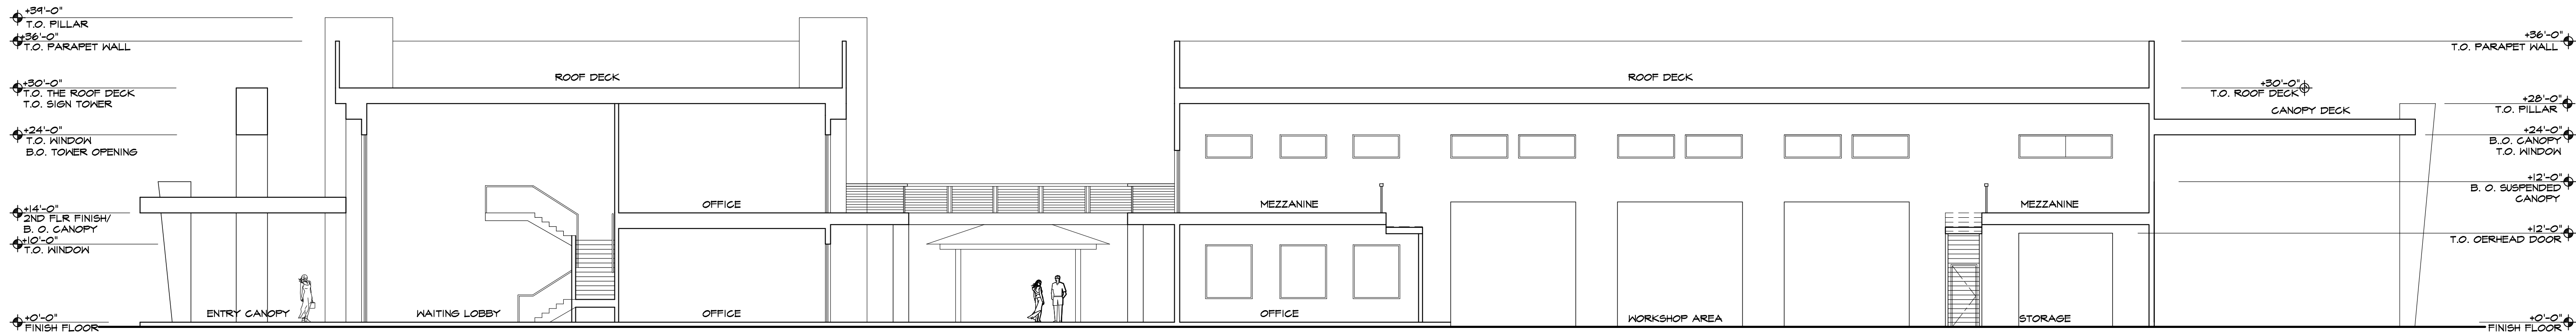

CONCEPTUAL LONGITUDINAL SECTION
KINKAID BLDG

SCALE: 3/32" = 1'-0"

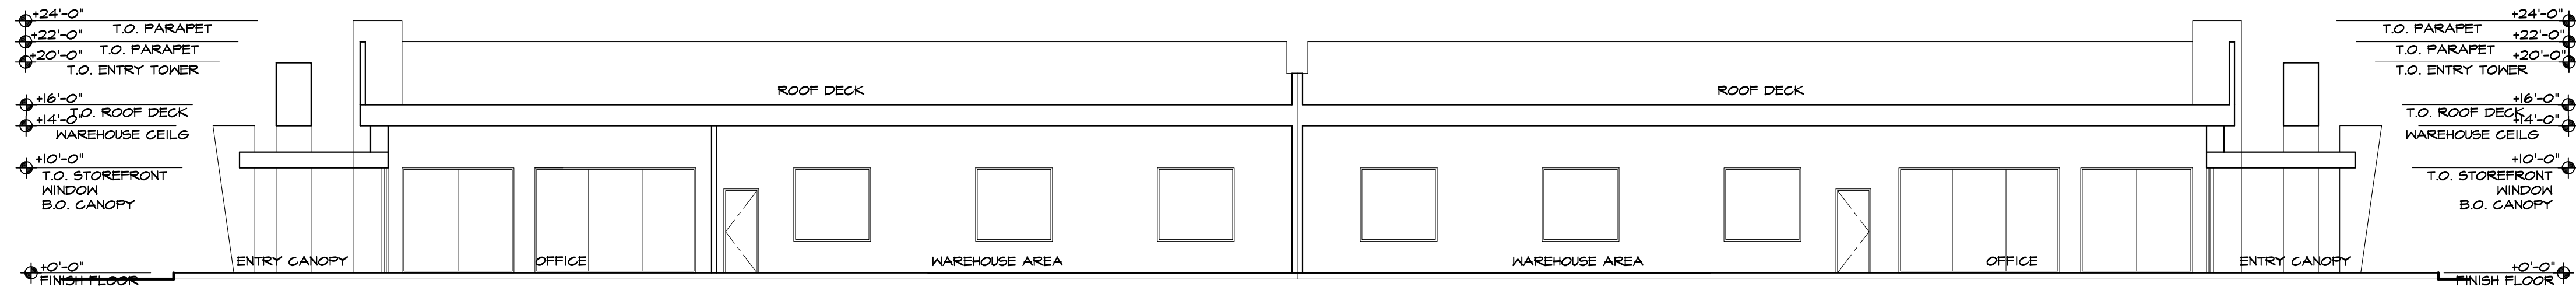

CONCEPTUAL LONGITUDINAL SECTION
TYPICAL WAREHOUSE BUILDING

SCALE: 3/32" = 1'-0"

NO.	REVISIONS	DATE
1		
2		
3		
4		
5		



MOOSAVI DESIGN GROUP, INC.
14300 N. Northsight Blvd., #113
Scottsdale, Arizona 85260
Telephone: (480) 451-8823
Fax: (480) 451-8824
www.moosavidesign.com

ARCHITECTURE MASTER SITE PLANNING INTERIOR DESIGN TENANT IMPROVEMENTS



REGISTERED ARCHITECT
CERTIFICATE NO. 52281
RAUF S. MOOSAVI
10/20/2022
EXPIRES: 06/30/2023

HIGLEY/202 COMMERCE INDUSTRIAL
3813 NORTH HIGLEY ROAD, MESA, AZ 85215

CONCEPTUAL BUILDING SECTIONS

DRAWN BY RSM
CHECKED BY TM
DATE 10-20-2022
SCALE AS SHOWN
JOB NO. 2212.00
SHEET A9 OF SHEETS

ALL RIGHTS RESERVED FOR MOOSAVI DESIGN GROUP
THIS DRAWING IS AN INSTRUMENT OF SERVICE. IT IS
THE PROPERTY OF MOOSAVI DESIGN GROUP AND MAY NOT BE REPRODUCED
WITHOUT WRITTEN PERMISSION OF THE FIRM.



NO.	REVISIONS	DATE



MOOSAVI DESIGN GROUP, INC.
14300 N. Northsight Blvd., #113
Scottsdale, Arizona 85260
Telephone: (480) 451-8823
Fax: (480) 451-8824
www.moosavidesign.com



HIGLEY/202 COMMERCE INDUSTRIAL
3813 NORTH HIGLEY ROAD, MESA, AZ 85215

TWO STORY FRONT VIEW RENDERING

DRAWN BY
RSM

CHECKED BY
TM

DATE
10-20-2022

SCALE
AS SHOWN

JOB NO.
2212.00

SHEET

A10
OF SHEETS

ALL RIGHTS RESERVED FOR MOOSAVI DESIGN GROUP
THIS DRAWING IS AN INSTRUMENT OF SERVICE. IT IS
THE PROPERTY OF MOOSAVI DESIGN GROUP AND SHALL NOT BE REPRODUCED
WITHOUT WRITTEN PERMISSION OF THE FIRM.



NO.	REVISIONS	DATE
1		
2		
3		
4		
5		



MOOSAVI DESIGN GROUP, INC.
14300 N. Northsight Blvd., #113
Scottsdale, Arizona 85260
Telephone: (480) 451-8823
Fax: (480) 451-8824
www.moosavidesign.com

ARCHITECTURE MASTER SITE PLANNING INTERIOR DESIGN TENANT IMPROVEMENTS



REGISTERED ARCHITECT
CERTIFICATE NO. 52281
RAUF S. MOOSAVI
10/20/2022
EXPIRES: 06/30/2023

HIGLEY/202 COMMERCE INDUSTRIAL

**3813 NORTH HIGLEY ROAD,
MESA, AZ 85215**

**ONE STORY
FRONT VIEW
RENDERING**

DRAWN BY
RSM

CHECKED BY
TM

DATE
10-20-2022

SCALE
AS SHOWN

JOB NO.
2212.00

SHEET

A11
OF SHEETS

ALL RIGHTS RESERVED FOR MOOSAVI DESIGN GROUP
THIS DRAWING IS AN INSTRUMENT OF SERVICE (I.S.)
THE PROPERTY OF MOOSAVI DESIGN GROUP AND MAY NOT BE REPRODUCED
WITHOUT WRITTEN PERMISSION OF THE FIRM.