

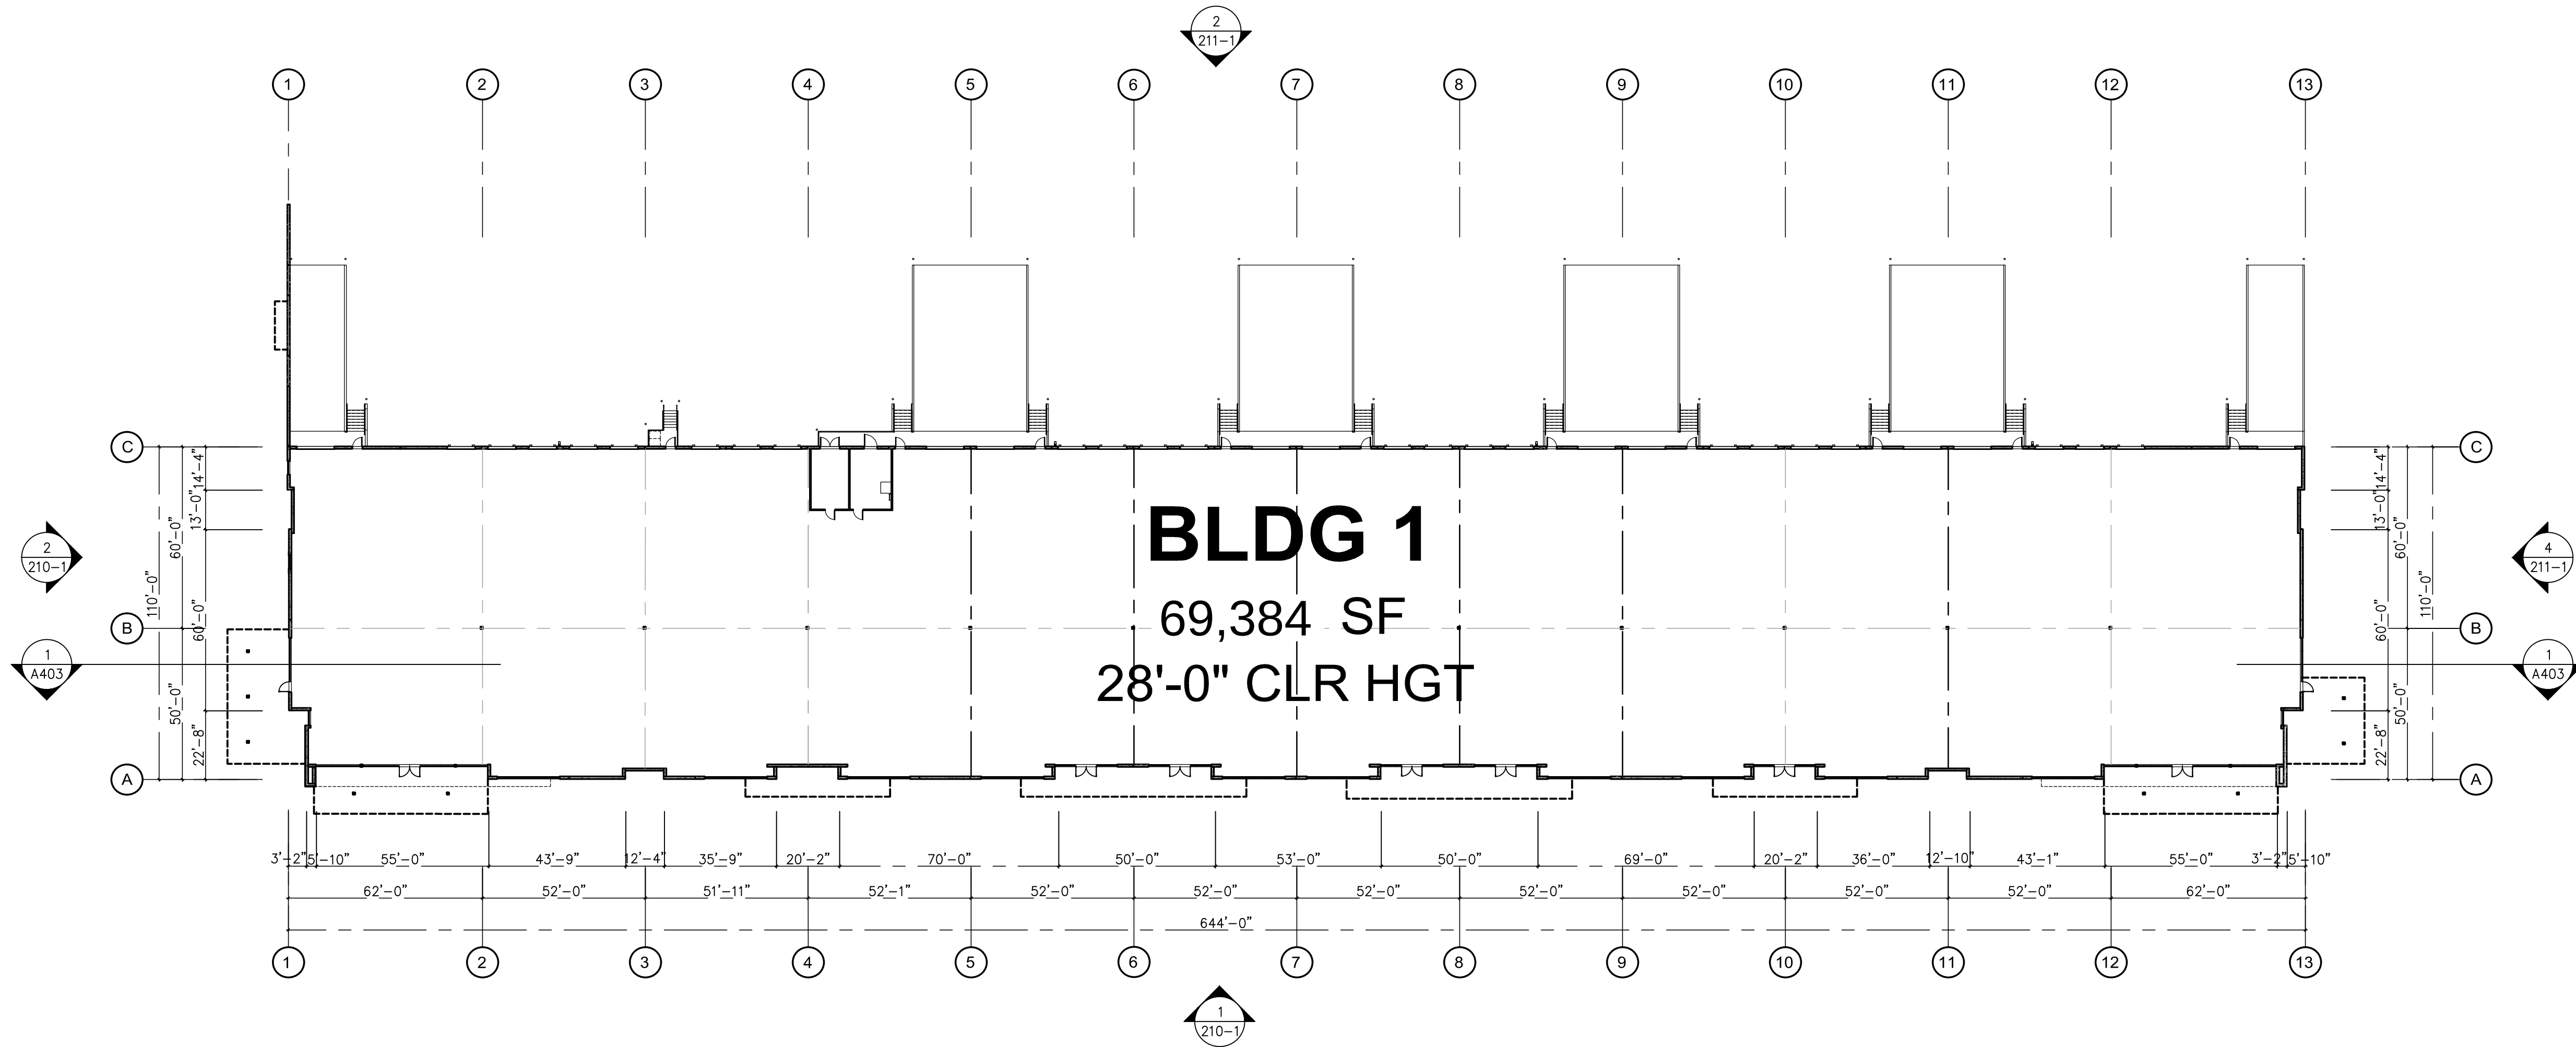


\\wma-arch.com\wm\PHX\22\0166\00\Architectural\00\SD\Preliminary Floor Plans\0166_Floor Plans\011223 Combined.dwg

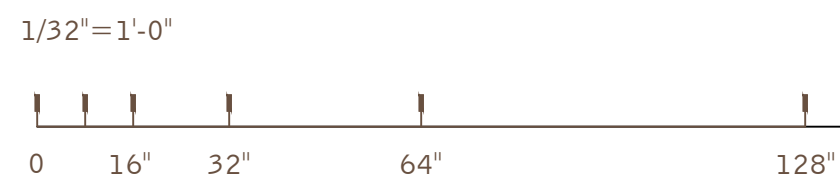

BLDG 1 - FLOOR PLAN

SCALE: 1/32"=1'-0"

 

BLDG 1 - FLOOR PLAN

DATE	REMARKS	DATE	REMARKS

PA / PM:	D. COUTURE
DRAWN BY:	
JOB NO.:	PHX22-0166-00

SHEET
A120-1



MARTENS
DEVELOPMENT COMPANY


THE BRICKYARDS ON ELLSWORTH
BUILDING 1
9253 E. WILLIS RD.
MESA, ARIZONA 85212

architecture
planning
interiors
graphics
civil engineering
2777 E. Camelback Rd. Suite 325
Phoenix, AZ 85016
P: 602.975.7200
F: 480.957.2388

WARE MALCOMB
Leading Design for Commercial Real Estate

THESE DRAWINGS AND SPECIFICATIONS ARE THE PROPERTY AND COPYRIGHT OF WARE MALCOMB AND SHALL NOT BE USED ON ANY OTHER WORK EXCEPT BY AGREEMENT WITH WARE MALCOMB. WRITTEN DIMENSIONS SHALL TAKE PRECEDENCE OVER SCALED DIMENSIONS AND SHALL BE VERIFIED ON THE JOB SITE. ANY DISCREPANCY SHALL BE BROUGHT TO THE NOTICE OF WARE MALCOMB PRIOR TO THE COMMENCEMENT OF ANY WORK.

CAUTION: IF THIS SHEET IS NOT 30"x42" IT IS A REDUCED PRINT

 

PA / PM:	D. COUTURE
DRAWN BY:	
JOB NO.:	PHX22-0166-00


2025-10-27



MARTENS

2777 E. Camelback Rd, Suite 325
Phoenix, AZ 85016
p 480.767.1001
f 480.907.2288

WARE MALCOMB
Leading Design for Commercial Real Estate

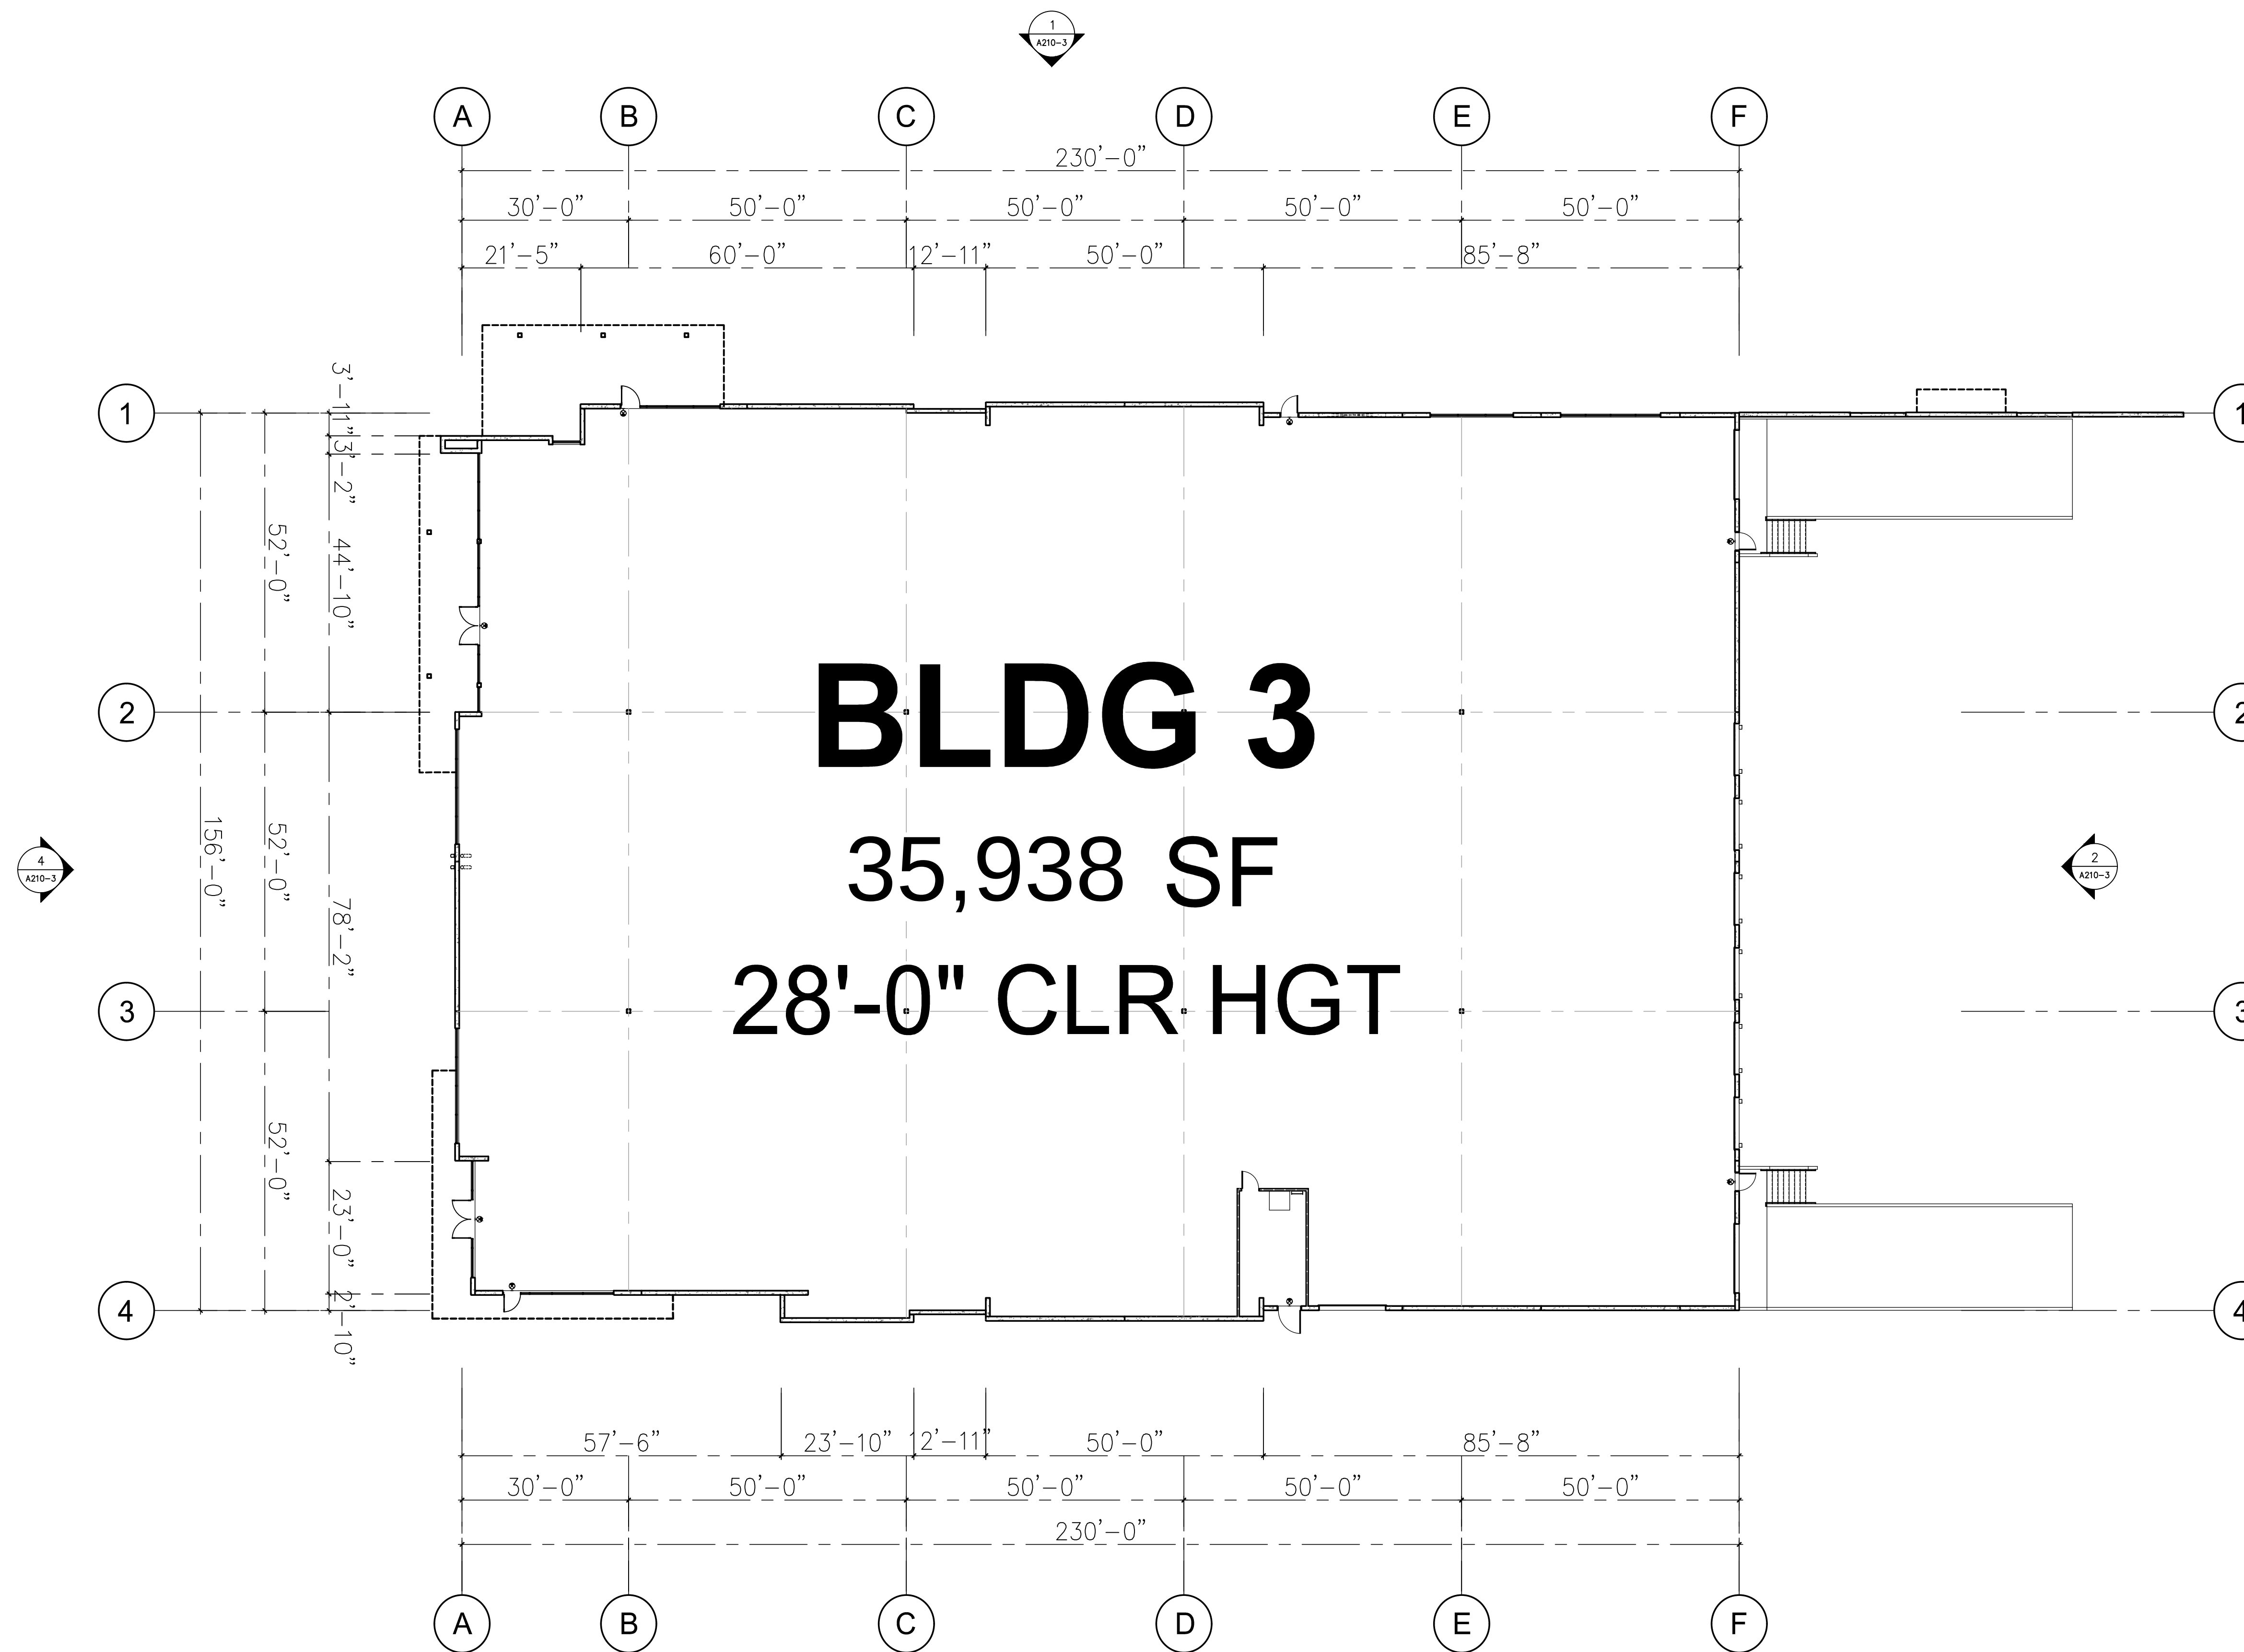

PA / PM:	D. COUTURE
DRAWN BY:	
JOB NO.:	PHX22-0166-00

SHEET

A120-3




MARTENS

THE BRICKYARDS ON ELLSWORTH
BUILDING 3
9253 E. WILLIS RD.
MESA, ARIZONA 85212

architecture
planning
interiors
graphics
civil engineering

WARE MALCOMB
Leading Design for Commercial Real Estate

2777 E. Camelback Rd., Suite 325
Phoenix, AZ 85016
p 480.767.1001
f 480.507.2288

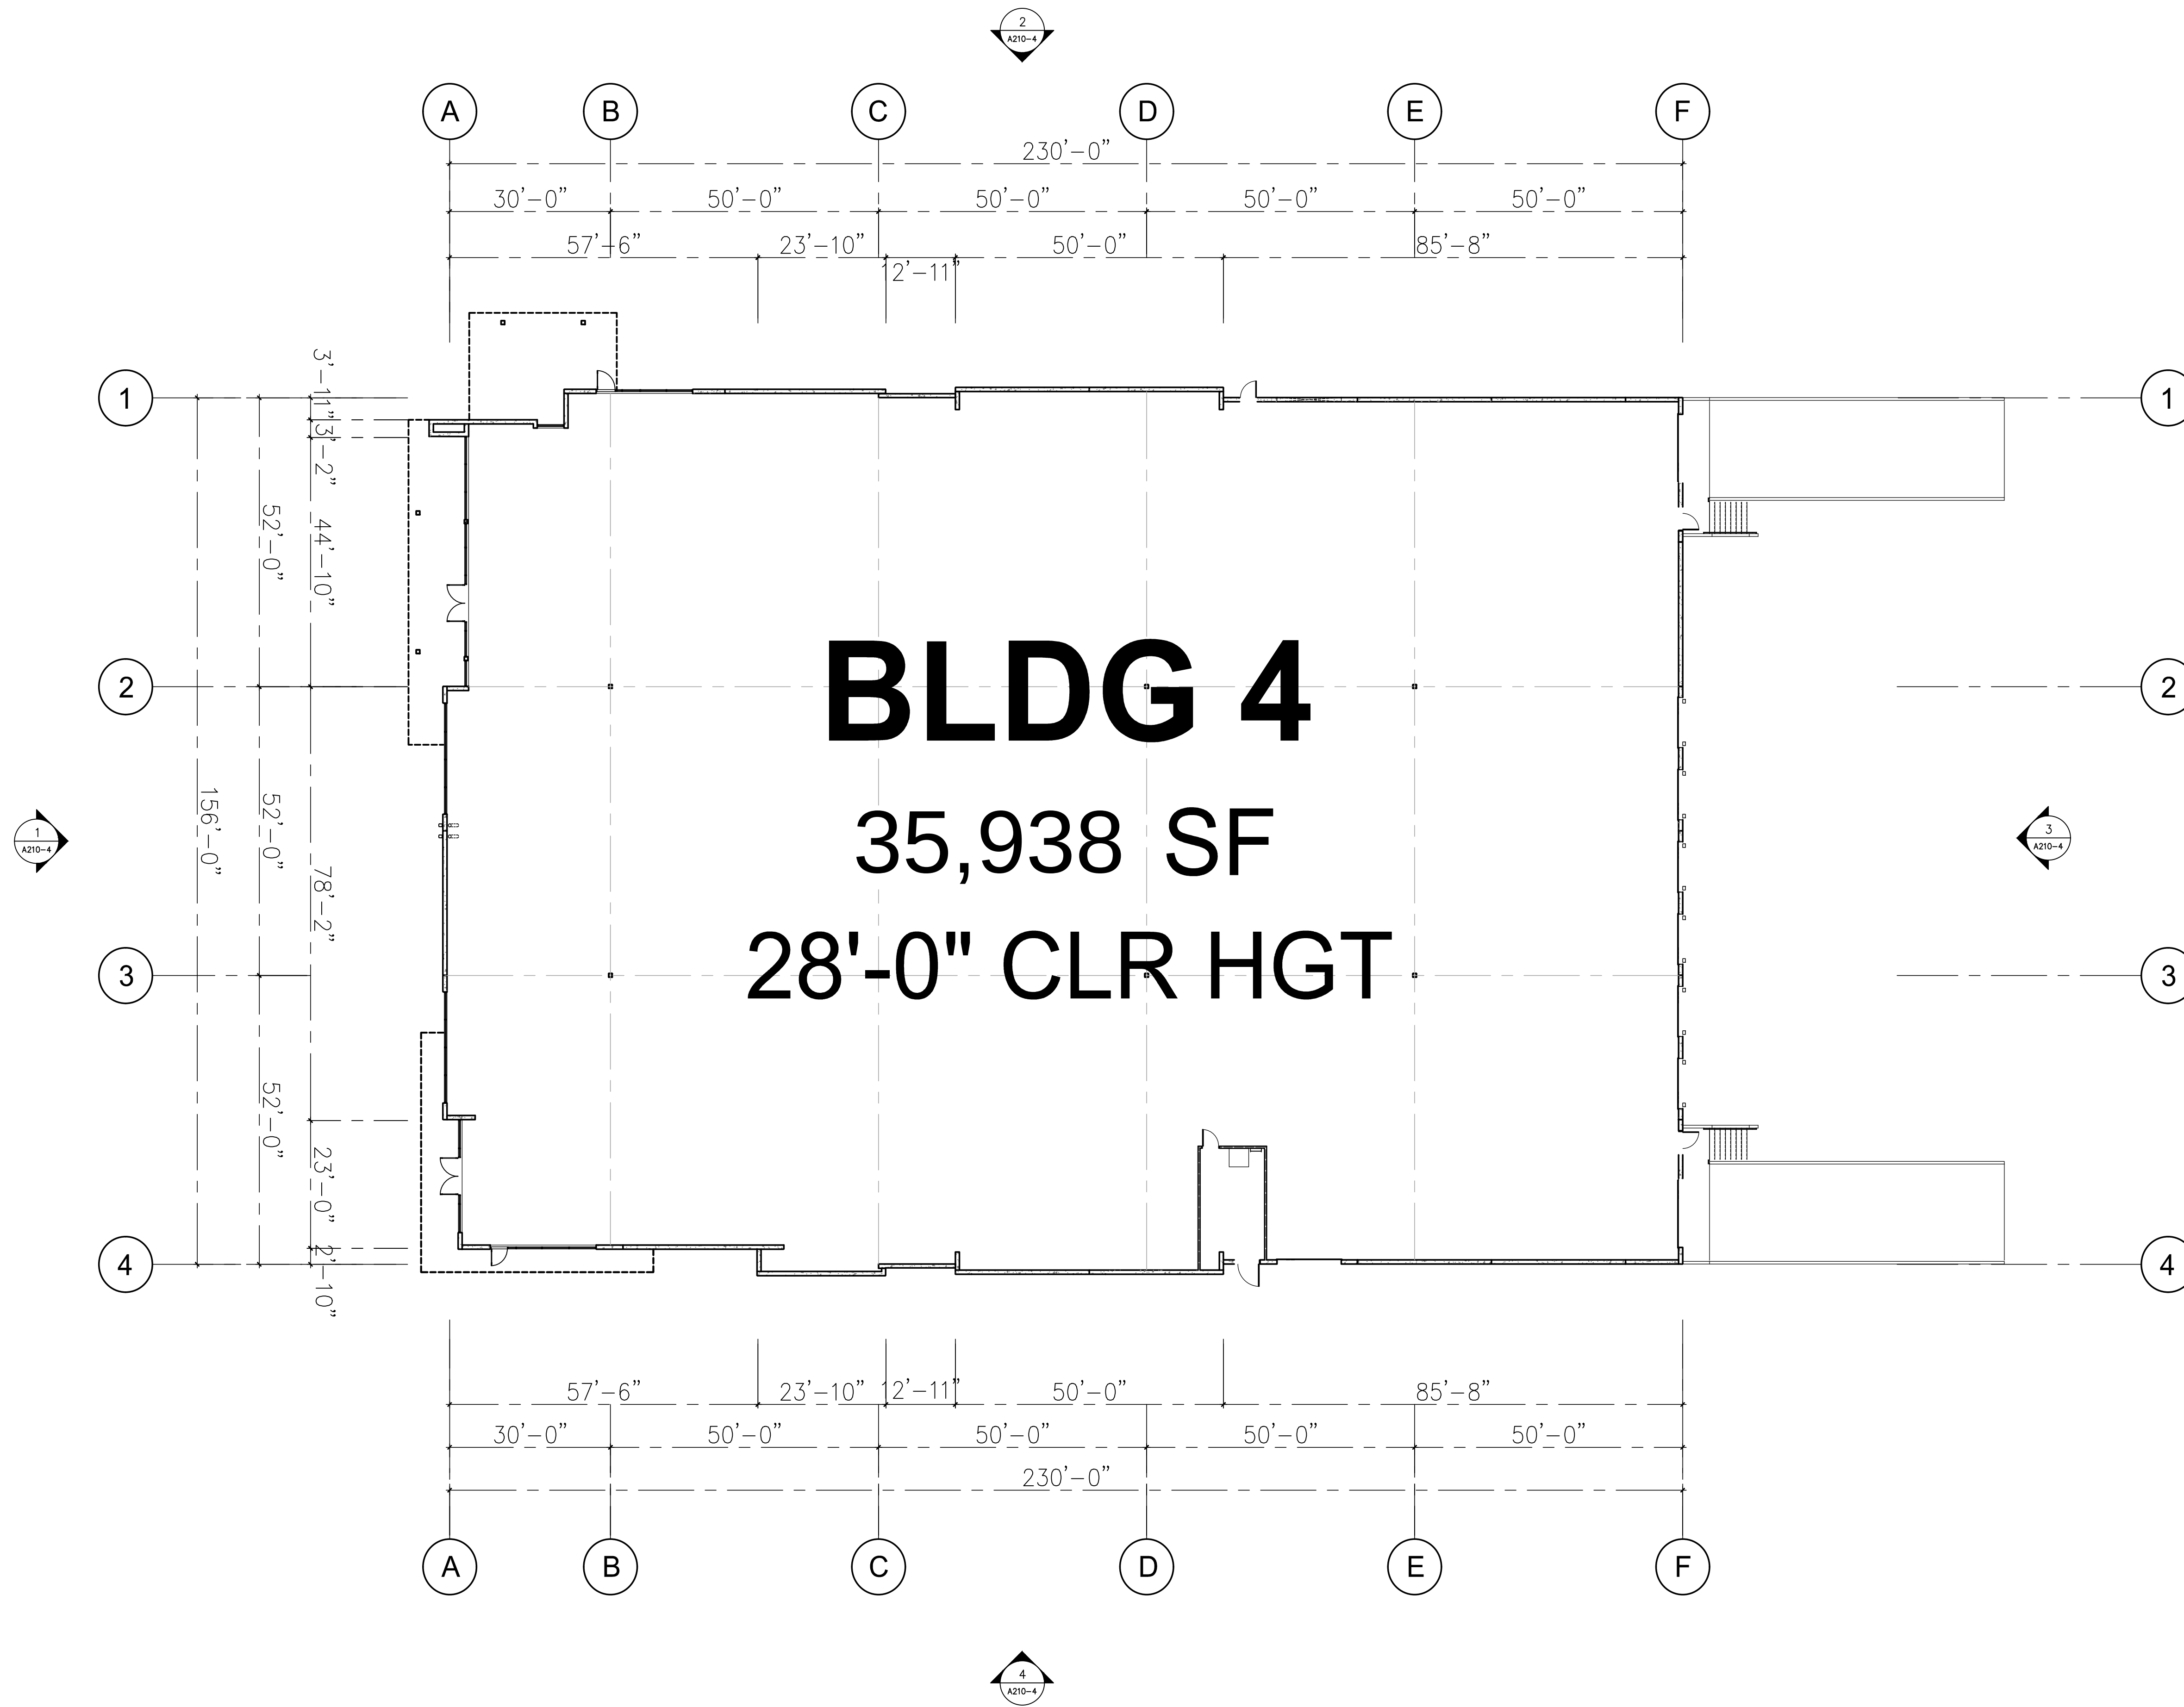

THESE DRAWINGS AND SPECIFICATIONS ARE THE PROPERTY AND COPYRIGHT OF WARE MALCOMB AND SHALL NOT BE USED ON ANY OTHER WORK EXCEPT AS SPECIFICALLY AUTHORIZED BY WARE MALCOMB.

DATE: _____

PA / PM: _____

DRAWN BY: _____

JOB NO.: _____

D. COUTURE

PHX22-0166-00

DATE: _____

REMARKS: _____

AGREEMENT WITH WARE MALCOMB. WRITTEN DIMENSIONS SHALL TAKE PRECEDENCE OVER SCALED DIMENSIONS AND SIZE.


THE BRICKYARDS ON ELLSWORTH
BUILDING 4
9253 E. WILLIS RD.
MESA, ARIZONA 85212


MARTENS
DEVELOPMENT COMPANY

architectural
planning
interiors
graphics
civil engineering

WARE MALCOMB
Leading Design for Commercial Real Estate

2777 E. Camelback Rd. Suite 325
Phoenix, AZ 85016
Tel 480.907.2288
Fax 480.907.2288

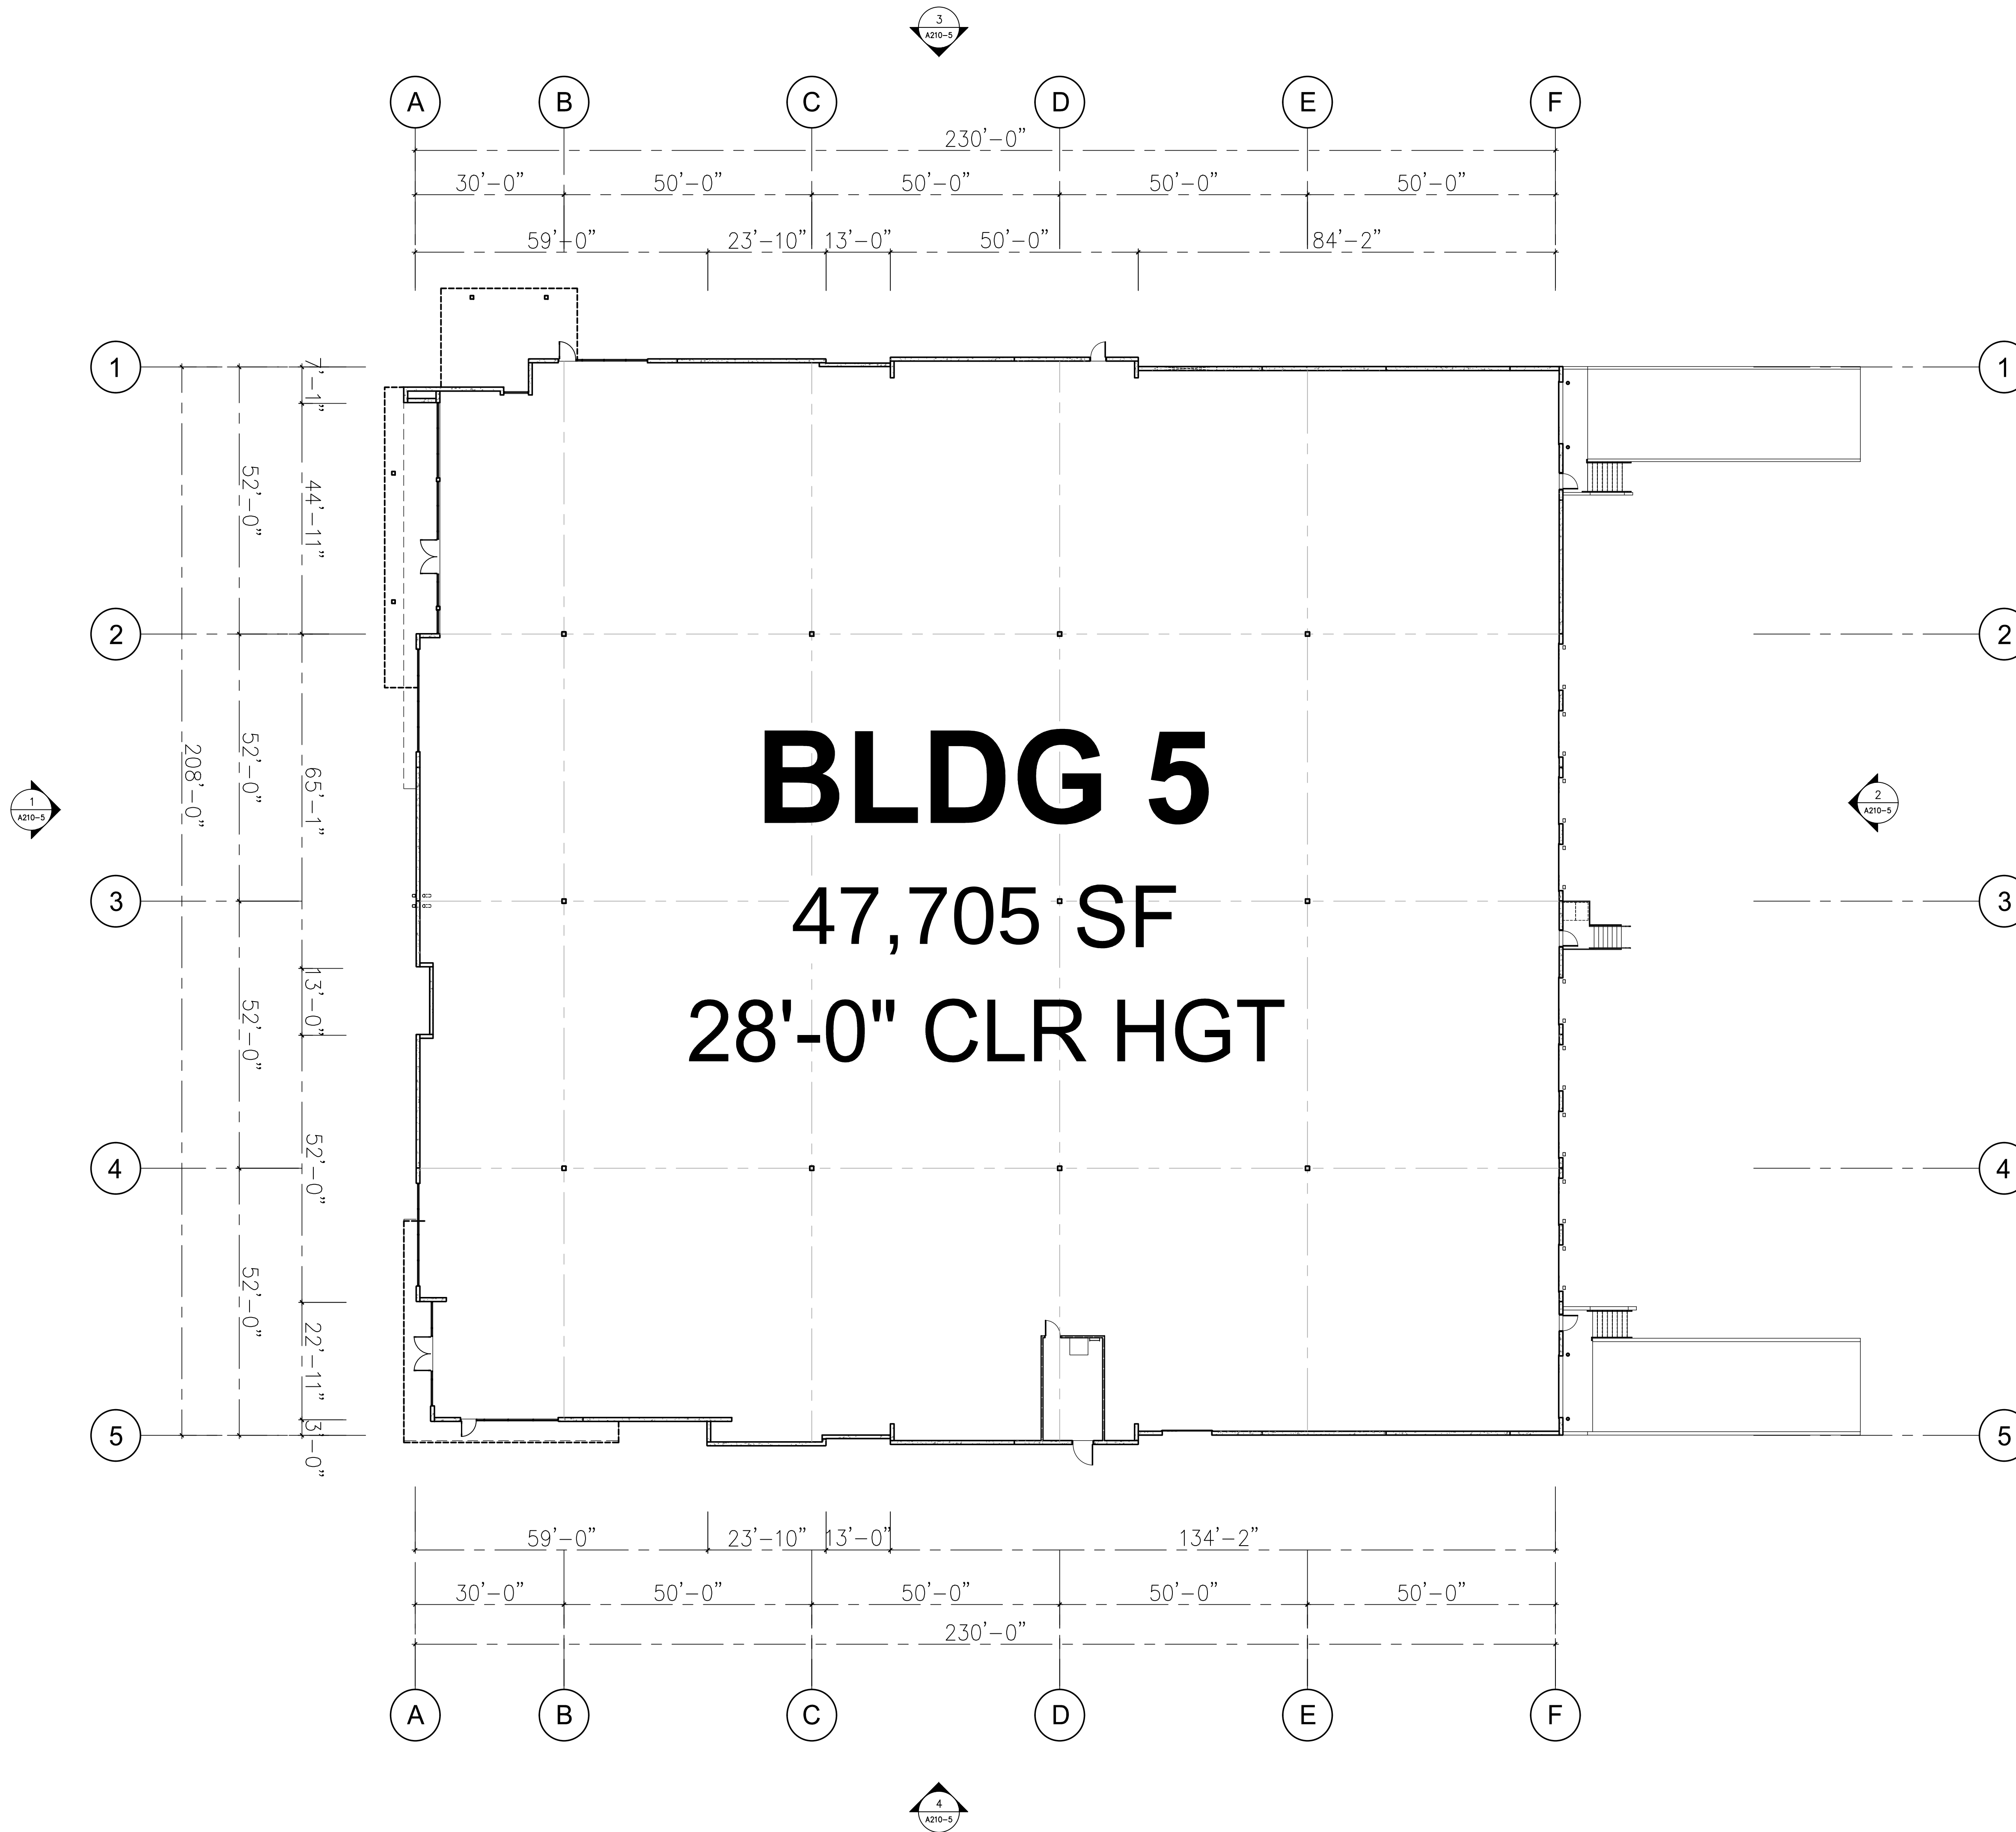[illegible]

SHEET


A120-5

THE BRICKYARDS ON ELLSWORTH
BUILDING 5
9253 E. WILLIS RD.
MESA, ARIZONA 85212

architecture
planning
interiors
graphics
civil engineering

2777 E. Camelback Rd, Suite 325
Phoenix, AZ 85016
p 480.767.1001
f 480.907.2288

WARE MALCOMB
Leading Design for Commercial Real Estate

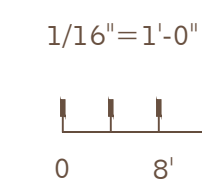

SCALE: 1/16"=1'-0"

BLDG 6 - FLOOR PLANPA/F

3	
2	

SHEET

A120-6

המחיר

THE BRICKYARDS ON ELL SWORTH

CARDS ON FILE

**CKYARDS ON ELLS
BUILDING 6
9253 E. WILLIS RD.
MESA, ARIZONA 85212**




MARTENS

Architecture
Planning

architecture
planning
interiors
graphics
civil engineering

2777 E. Camelback Rd, Suite 325
Phoenix, AZ 85016
p 480.767.1001
f 480.907.2288

WARE MALCOMB
Leading Design for Commercial Real Estate

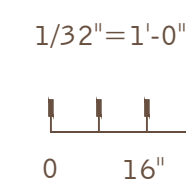

PA / PM:	D. COUTURE
DRAWN BY:	
JOB NO.:	PHX22-0166-00

2025-10-27


BUILDING 7
9253 E. WILLIS RD.
MESA, ARIZONA 852



graphics
civil engineering

2777 E. Camelback Rd, Suite 325
Phoenix, AZ 85016
p 480.767.1001
f 480.907.2288

WARE MALCOMB
Leading Design for Commercial Real Estate

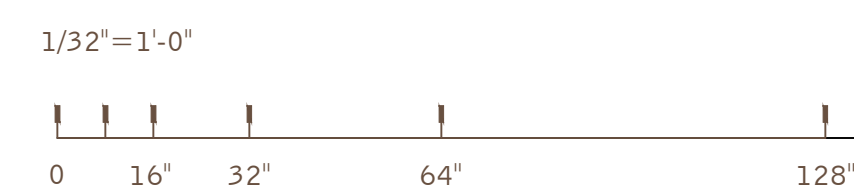[illegible]

SHEET
A120-8

9200 E. WILLIAMS RD.
MESA, ARIZONA 85212



architecture
planning
interiors
graphics
civil engineering

WARE MALCOMB
Leading Design for Commercial Real Estate