

[illegible]

La Mesita Phase 4 2242 West Main Street Mesa, AZ 85201	A New Leaf, Inc. 868 East University Drive Mesa, AZ 85203
--	---


Drawn/Checked
TK/ NM

Project Number
322032

A1.1

A map of the Project Site area. The map shows a grid of streets. N. PHYLLIS is a vertical street on the left. N. MAY is a vertical street on the right. W. ELLA ST. is a horizontal street. W. UNIVERSITY is a horizontal street at the top. W. MAIN is a horizontal street at the bottom. A diagonal line labeled C.A.P. CANAL runs from the bottom left towards the top right. A black rectangle representing the Project Site is located between N. PHYLLIS and N. MAY, and between W. ELLA ST. and W. MAIN. An arrow points from the text 'PROJECT SITE' to this black rectangle.

TOTAL: (48) STUDIOS x 70 S.F. EA = 3,344 S.F. PRIVATE
(6) 1-BEDS x 92 S.F. EA = 552 PRIVATE
(54) UNITS x 100 S.F. EA = 5,418 COMMON
(54) UNITS: 9,314 S.F. OPEN SPACE = 172 S.F. EA.

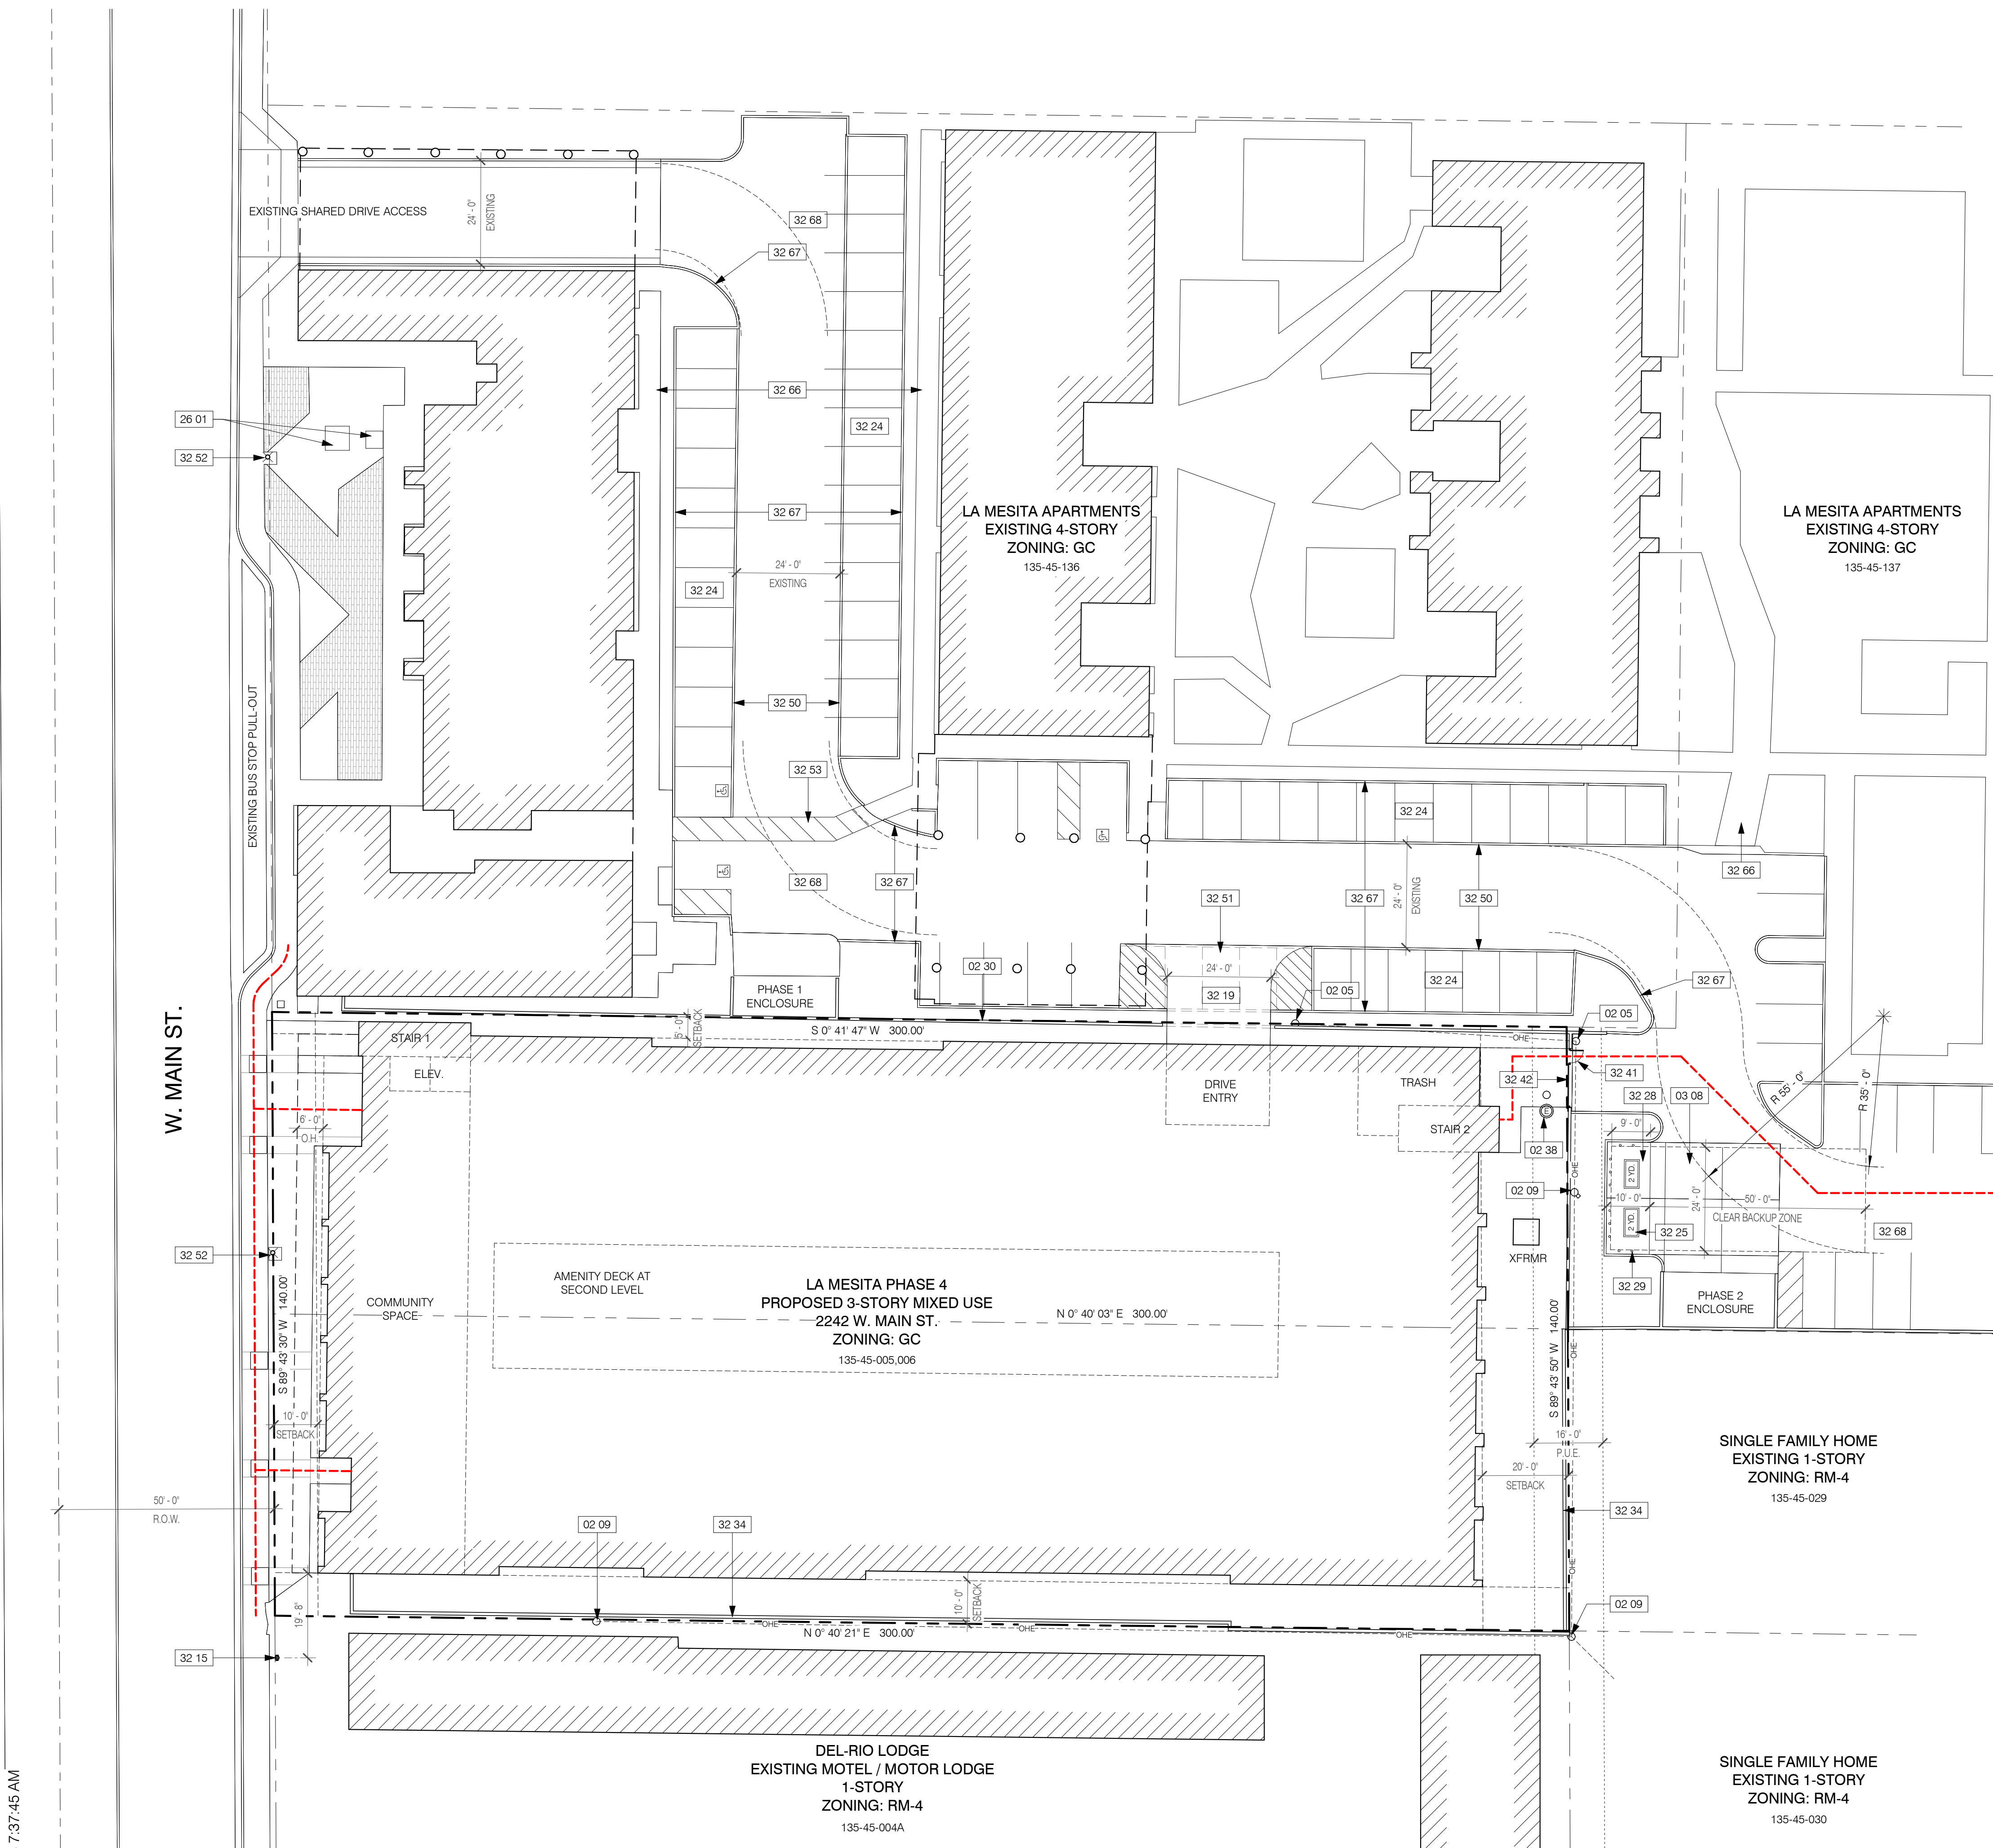

1 ARCHITECTURAL SITE PLAN
1" = 20'-0"

