


\\wma-arch.com\wma\PHX\22\0141\00\Design\SD\0141_A121 - BUILDING 1 - OVERALL FLOOR PLAN.dwg

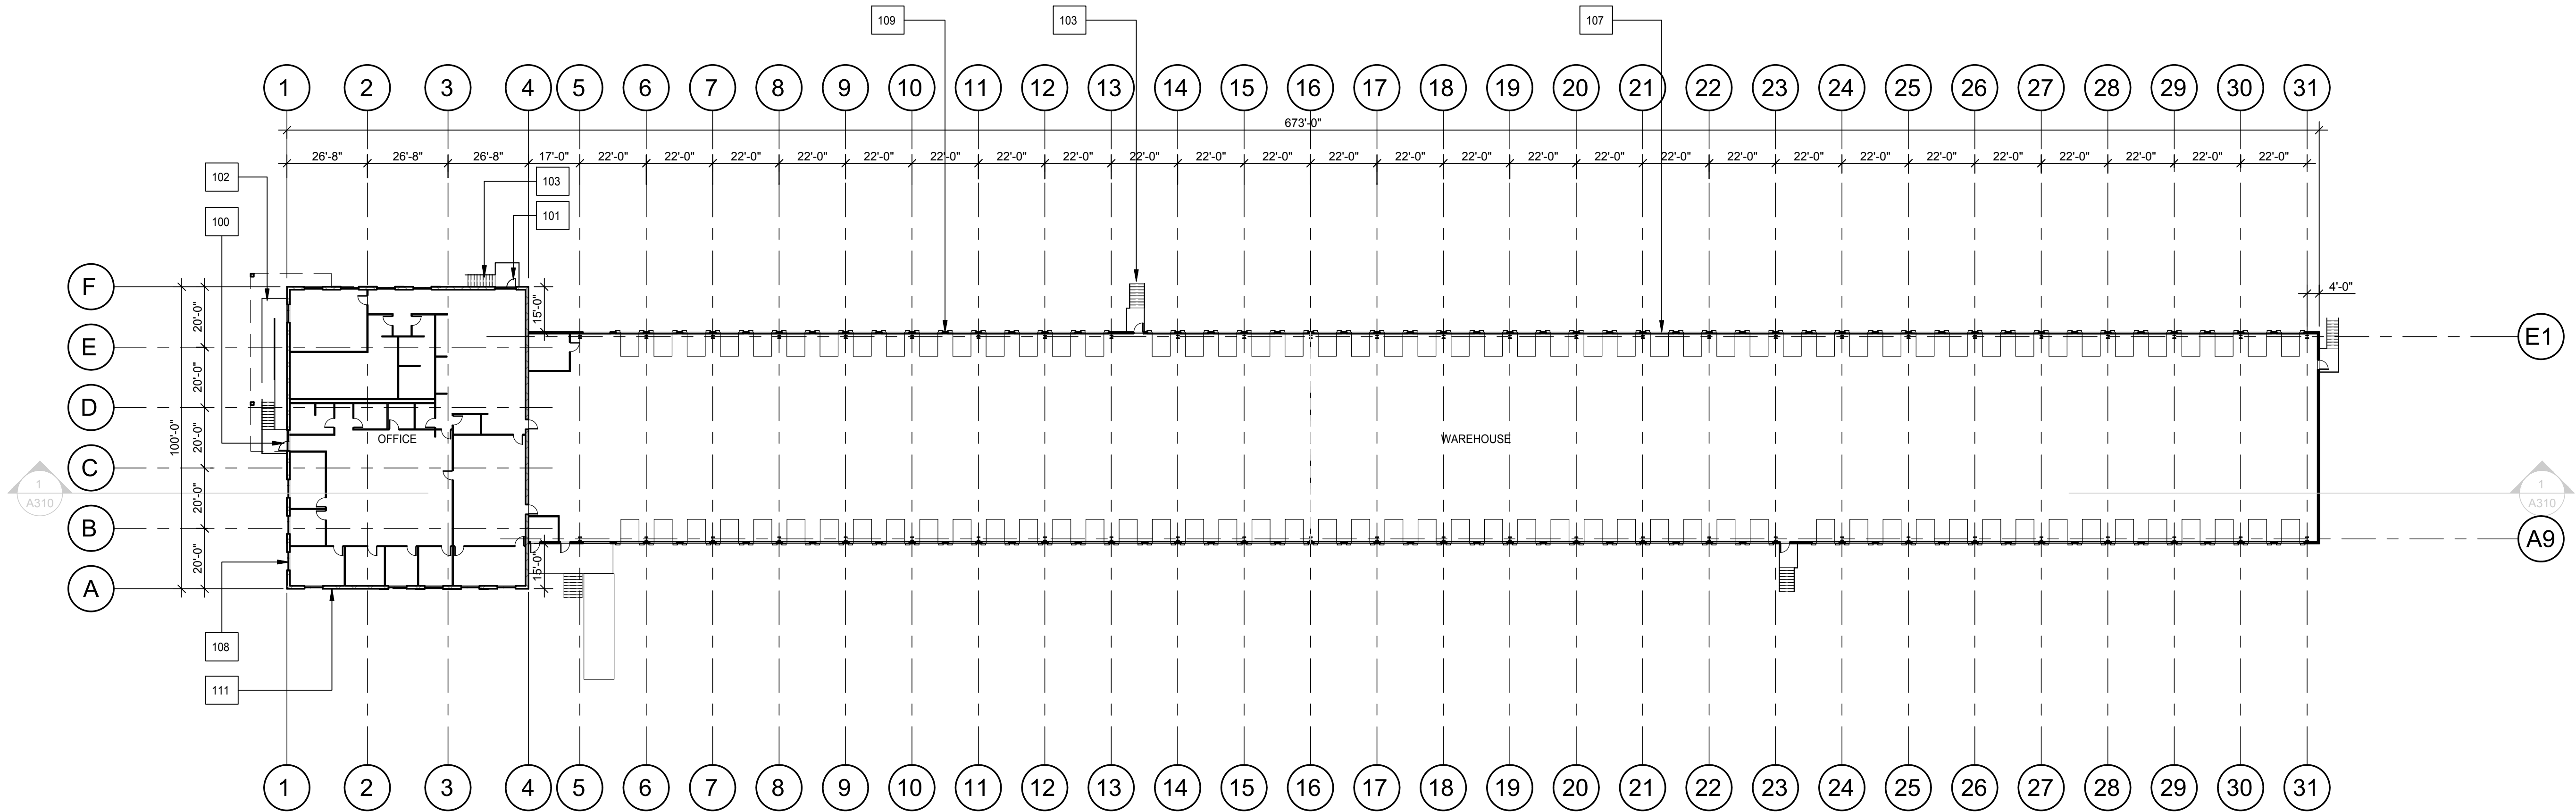

FLOOR PLAN KEYNOTES:

- 100 MAIN ENTRANCE / EXIT
101 SECONDARY EXIT
102 EXTERIOR ACCESSIBLE RAMP
103 EXTERIOR STAIR
104 GENERATOR
105 TRANSFORMER
106 TRASH COMPACTOR
107 9'-0" x 10'-0" DOCK DOOR WITH LEVELER
108 ALUMINUM STOREFRONT GLAZING
109 PRE-ENGINEERED METAL BUILDING WITH INSULATED METAL PANEL
110 TRAILER BAY
111 CMU WALL

OVERALL FLOOR PLAN - BUILDING 1

DATE	REMARKS	DATE	REMARKS
01/09/2023	DESIGN REVIEW		
01/09/2023	SITE PLAN REVIEW		
02/13/2023	DR & SITE PLAN RESUBMITAL		

PA / PM:	JJ
DRAWN BY:	AA
JOB NO.:	PHX22-0141-00

SHEET
A121

SONORAN GATEWAY EXCHANGE
7423 & 7507 S. SOSSAMAN ROAD
MESA, ARIZONA 85212




architecture
planning
interior design
graphics
civil engineering
2777 E. Camelback Rd. Suite 325
Phoenix, AZ 85016
P: 602.972.1234
F: 602.972.2388

WARE, MALCOMB
Leading Design for Commercial Real Estate
wmi | green

THESE DRAWINGS AND SPECIFICATIONS ARE THE PROPERTY AND COPYRIGHT OF WARE, MALCOMB AND SHALL NOT BE USED ON ANY OTHER WORK EXCEPT BY AGREEMENT WITH WARE, MALCOMB. WRITTEN DIMENSIONS SHALL TAKE PREFERENCE OVER SCALED DIMENSIONS AND SHALL BE VERIFIED ON THE JOB SITE. ANY DISCREPANCY SHALL BE BROUGHT TO THE NOTICE OF WARE, MALCOMB PRIOR TO THE COMMENCEMENT OF ANY WORK.

\\Wm-a-arch.com\wm\PHX\22\0141\00\Design\SD\0141_A131 - BUILDING 2 - OVERALL FLOOR PLAN.dwg

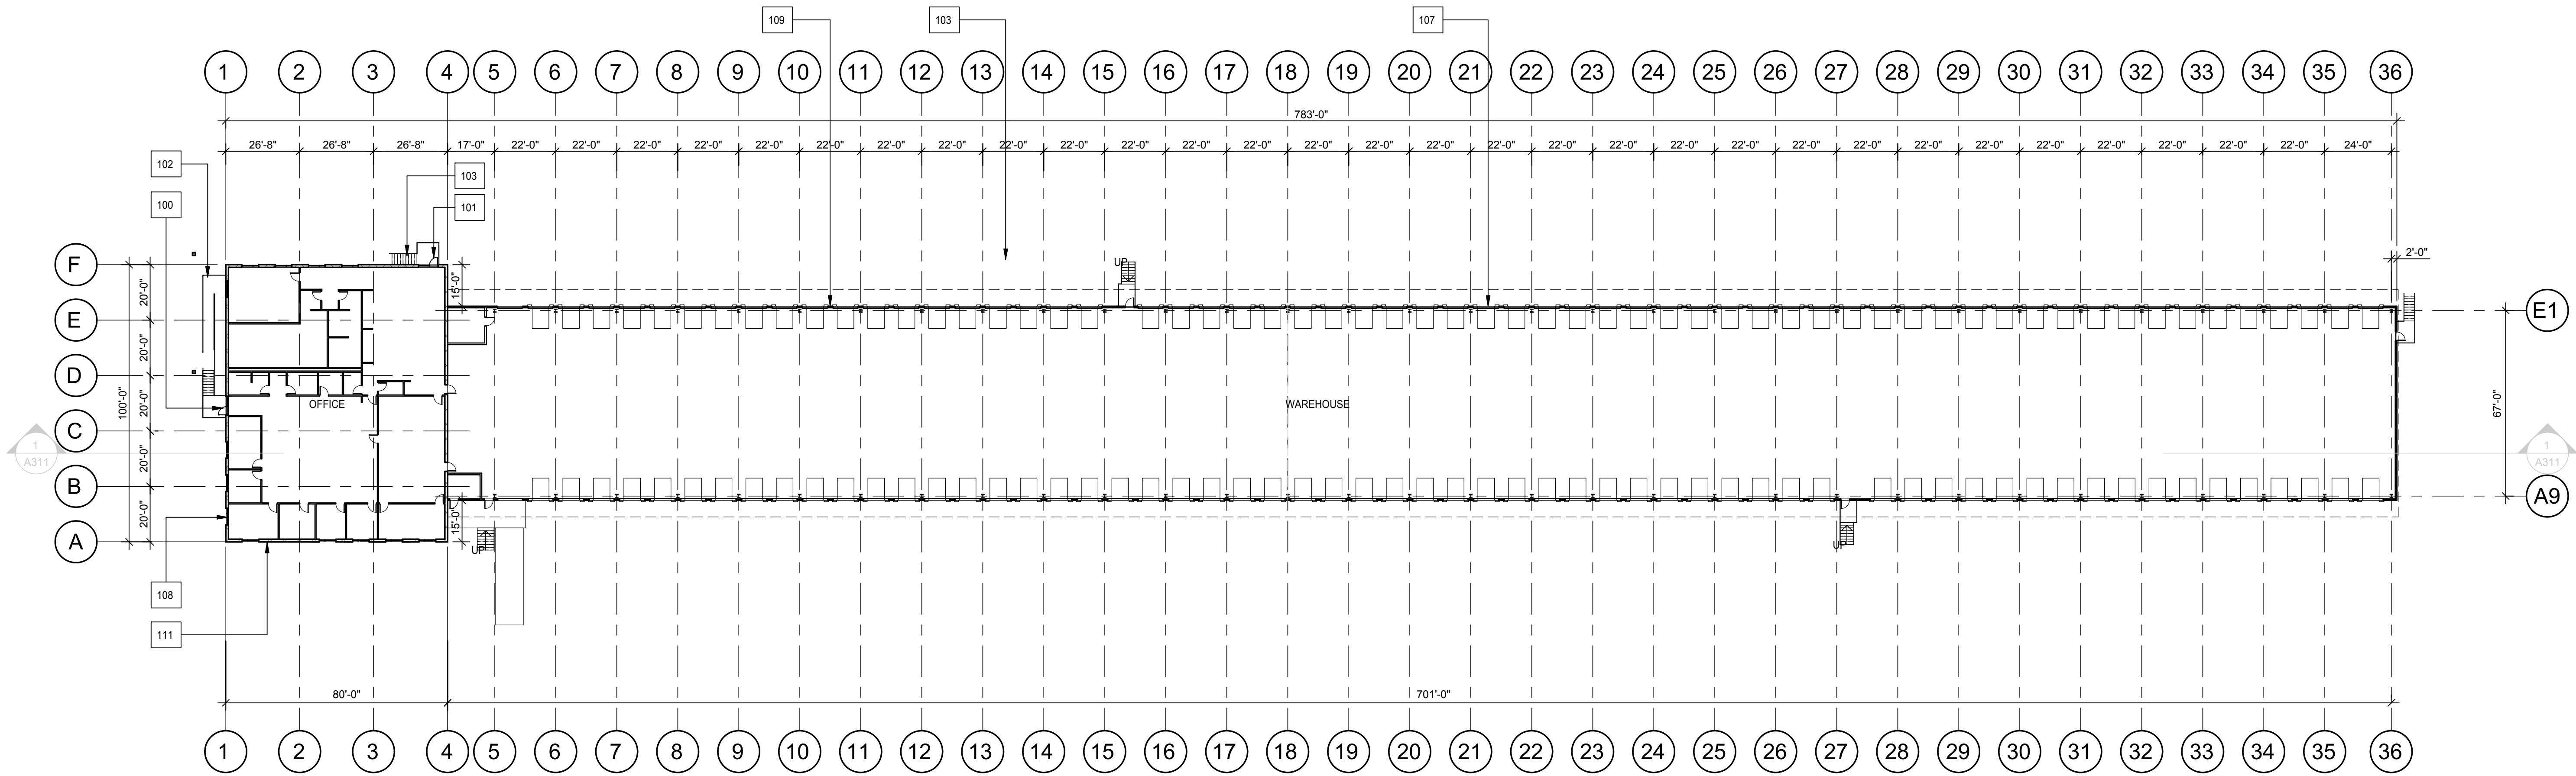


FLOOR PLAN KEYNOTES:

- 100 MAIN ENTRANCE / EXIT
- 101 SECONDARY EXIT
- 102 EXTERIOR ACCESSIBLE RAMP
- 103 EXTERIOR STAIR
- 104 GENERATOR
- 105 TRANSFORMER
- 106 TRASH COMPACTOR
- 107 9'-0" x 10'-0" DOCK DOOR WITH LEVELER
- 108 ALUMINUM STOREFRONT GLAZING
- 109 PRE-ENGINEERED METAL BUILDING WITH INSULATED METAL PANEL
- 110 TRAILER BAY
- 111 CMU WALL

BUILDING 2 - OVERALL FLOOR PLAN

SCALE: 1" = 30'-0"

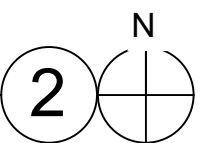

OVERALL FLOOR PLAN - BUILDING 2

DATE	REMARKS	DATE	REMARKS
01/11/2023	DESIGN REVIEW		
01/09/2023	SITE PLAN REVIEW		
02/13/2023	DR & SITE PLAN RESUBMITAL		

PA / PM:	JJ
DRAWN BY:	AA
JOB NO.:	PHX22-0141-00

SHEET
A131


SONORAN GATEWAY EXCHANGE
7423 & 7507 S. SOSSAMAN ROAD
MESA, ARIZONA 85212



architecture
planning
interior design
graphics
civil engineering
2777 E. Camelback Rd. Suite 325
Phoenix, AZ 85016
P: 602.976.7200
F: 480.907.2388

WARE, MALCOMB
Leading Design for Commercial Real Estate
wm | green

THESE DRAWINGS AND SPECIFICATIONS ARE THE PROPERTY AND COPYRIGHT OF WARE, MALCOMB AND SHALL NOT BE USED ON ANY OTHER WORK EXCEPT BY AGREEMENT WITH WARE, MALCOMB. WRITTEN DIMENSIONS SHALL TAKE PREFERENCE OVER SCALED DIMENSIONS AND SHALL BE VERIFIED ON THE JOB SITE. ANY DISCREPANCY SHALL BE BROUGHT TO THE NOTICE OF WARE, MALCOMB PRIOR TO THE COMMENCEMENT OF ANY WORK.

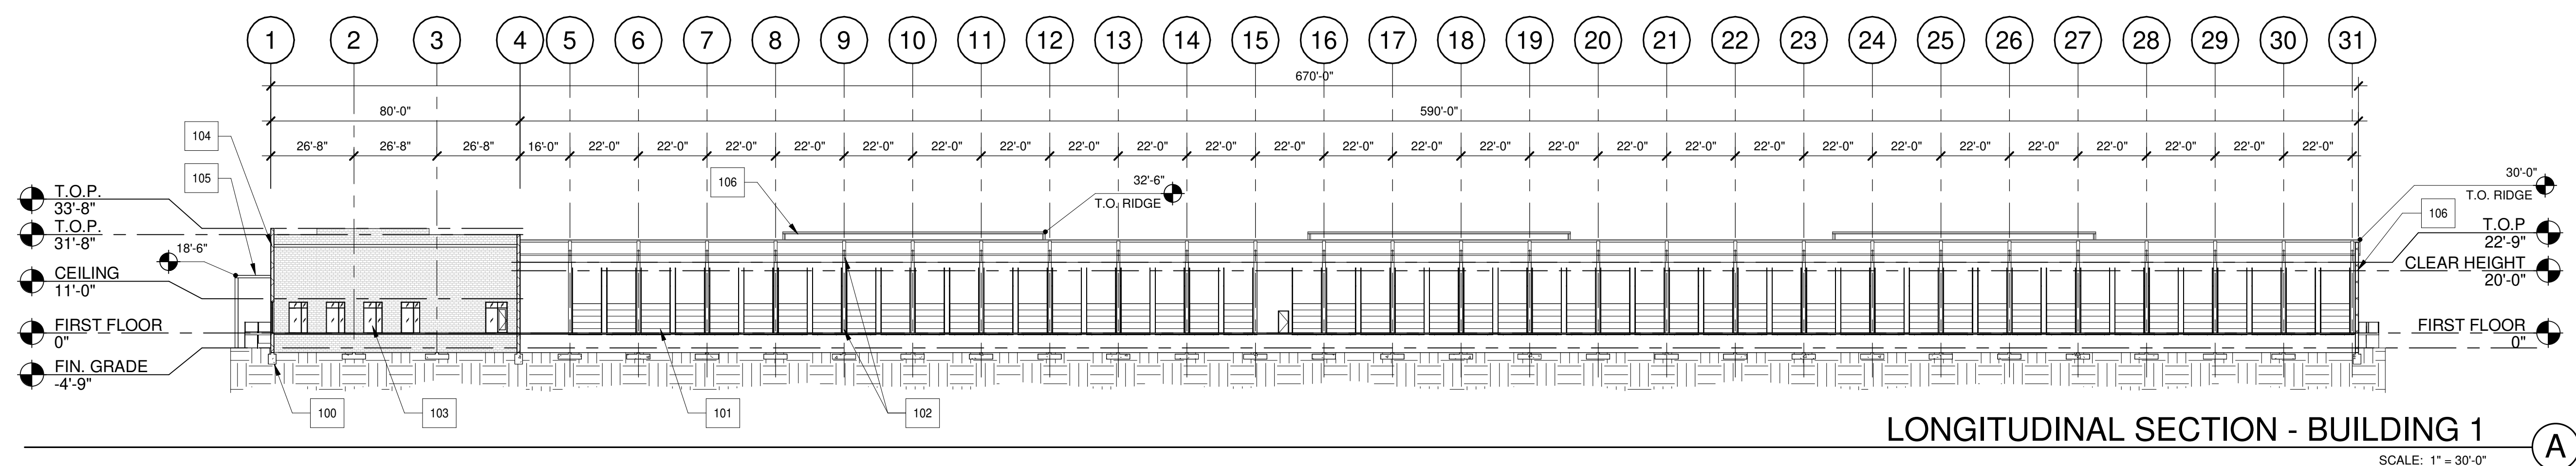



LONGITUDINAL SECTION - BUILDING 1

SCALE: 1" = 30'-0"

KEYNOTES:

- 100 CONCRETE FOOTING, PER STRUCTURAL
101 9'-0"x10'-0" DOCK DOORS
102 PRE-ENGINEERED STEEL STRUCTURE
103 CLEAR ANODIZED ALUMINUM STOREFRONT SYSTEM W/ HIGH
104 PERFORMANCE INSULATED GLAZING
105 GRAY BURNISHED CUI WALL
106 STEEL CANOPY PAINTED TO MATCH: SHERWIN WILLIAMS
107 "SW 7069" IRON RED
108 STANDING SEAM METAL ROOF TO MATCH SHERWIN WILLIAMS
109 "SW 7014" EIDER WHITE
110 METAL PANEL MIX OVER CUI WALL. MORIN MATCH MX-2M-4
111 OR SIMILAR, PAINTED TO MATCH: PANTONE MIDNIGHT NAVY

KEY PLAN

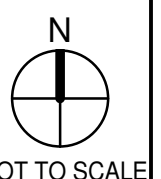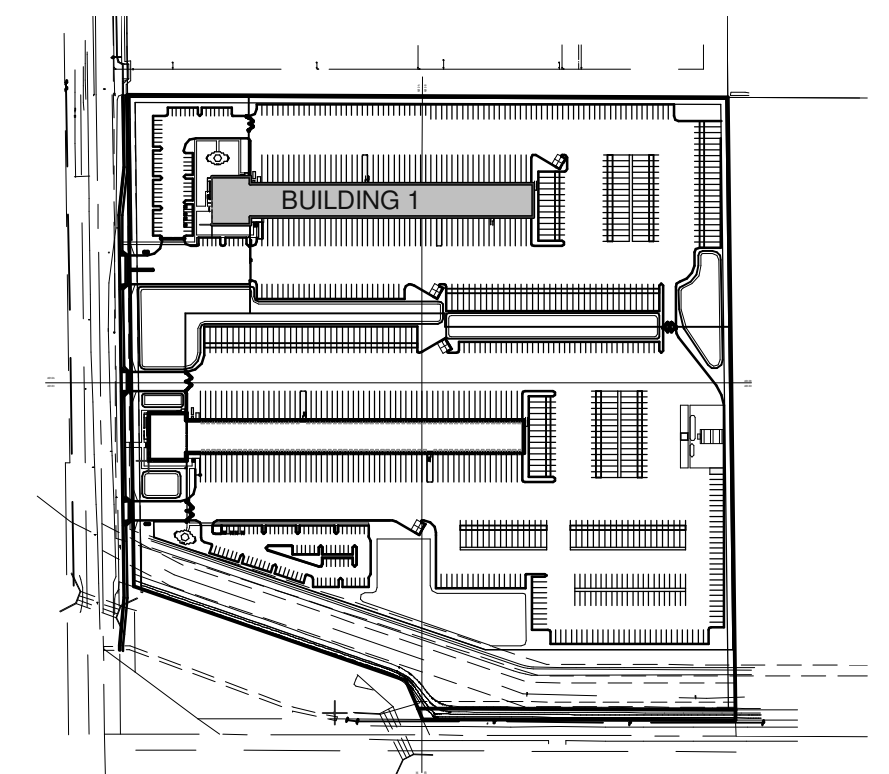

NOT TO SCALE

DATE	REMARKS	DATE
BUILDING SECTIONS - BLDG 1		

DATE	REMARKS	DATE
01/09/2023	DESIGN REVIEW	
01/09/2023	SITE PLAN REVIEW	
02/13/2023	DR & SITE PLAN RESUBMITTAL	

A / PM:

JI

RAWN BY:

AA

DB NO :

2.0141.00

ET

A310

SONORAN GATEWAY EXCHANGE
7423 & 7507 S. SOSSAMAN ROAD

MECA, ARIZONA 03212



architecture
planning
interiors
graphics
civil engineer
2777 E. Camel
Phoenix, AZ
p 480.767.1000
f 480.907.2288

WARE MALCOMB
Leading Design for Commercial Real Estate

wm | green