

PROJECT DIRECTORY

ARCHITECT:
RKA ARCHITECTS, INC.
2233 EAST THOMAS ROAD
PHOENIX, ARIZONA 85016
CONTACT: NEIL FEASER
PHONE: (602) 955-3900
FAX: (602) 955-0496
E-MAIL: nfeaser@rkaa.com

SITE DATA

PARCEL NUMBER: 304-17-211 THRU 304-17-219
EXISTING ZONING: LC -PAD-BIZ
NET SITE AREA: 12.04 ACRES (524,473 S.F.)
GROSS SITE AREA: 14.46 ACRES (630,003 S.F.)
MAX. LOT COVERAGE PER CODE: 80%
LOT COVERAGE PROPOSED: 79.1%
MAX. HEIGHT PER CODE: 30'-0"
PUBLIC SPACE REQUIRED: 5 SF / 1000 SF OF BUILD. AREA
5 X 76,700 SF / 1000 : 383.5 S.F.
PUBLIC SPACE PROVIDED PER MZO 11-6-2.b.1: 400 S.F.

PROPOSED USE: RETAIL/RESTAURANT/FITNESS/GAS STATION

BUILDING AREA:
PAD A: GAS STATION-CSTORE 5,000 S.F.
PAD B: RESTAURANT - DT 3,000 S.F.
PAD C: RESTAURANT - DT 2,500 S.F.
PAD D: RESTAURANT - DT 2,100 S.F.
PAD E: RESTAURANT - DT 1,000 S.F.
ALDI- RETAIL: 19,500 S.F.
EOS FITNESS: 42,000 S.F.
TOTAL BUILDING AREA: 75,100 S.F.

TOTAL PATIO AREA 1,600 S.F.
TOTAL GROSS AREA: 76,700 S.F.
SITE COVERAGE: 14.62 %


PUBLIC SPACE REQUIRED: 384 S.F.
PUBLIC SPACE PROVIDED: 400 S.F.

PARKING REQUIRED
GAS STATION-CSTORE-5000 SF : 1 PER 375 14 SPACES
RESTAURANT-8600 SF - DT: 1 PER 100 86 SPACES
PATIO SEATING: 1 PER 200 08 SPACES
ALDI - RETAIL : 1 PER 375 52 SPACES
EOS FITNESS : 1 PER 100 420 SPACES

TOTAL PARKING REQUIRED: 580 SPACES
TOTAL PARKING PROVIDED: 526 SPACES
(VARIANCE / PARKING REDUCTION APPROVAL REQUIRED)

ACCESSIBLE SPACES REQUIRED: 20 SPACES
ACCESSIBLE SPACES PROVIDED: 20 SPACES


BICYCLE SPACE REQUIRED 58 SPACES
BICYCLE SPACES PROVIDED: 64 SPACES

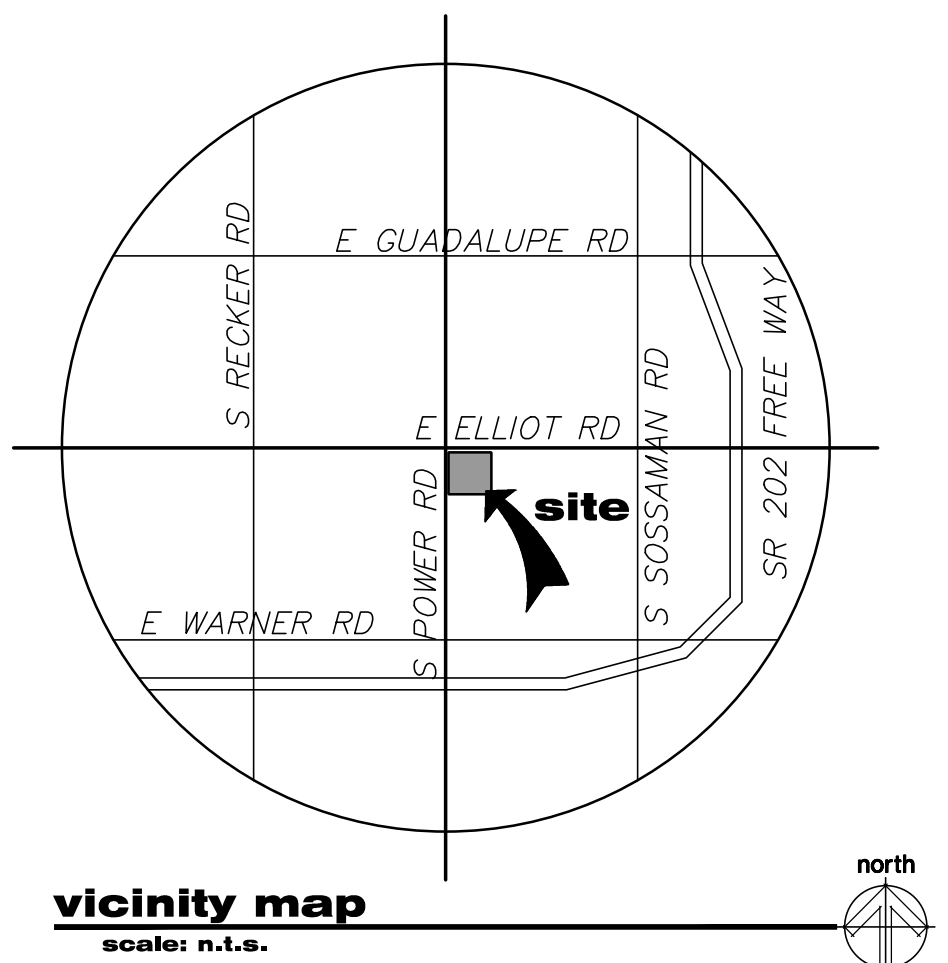

THIS SITE PLAN HAS BEEN PREPARED WITHOUT THE AID OF A SURVEY. ALL PROPERTY BOUNDARIES ARE ROUGH APPROXIMATIONS. THIS DRAWING IS TO BE USED FOR CONCEPTUAL PURPOSES ONLY AND IT IS NOT TO BE THE BASIS FOR ANY LEGALLY BINDING DOCUMENTATION.

SITE PLAN

SCALE: 1" = 40'-0"

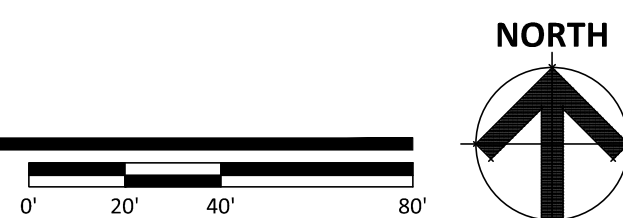

POWER & ELLIOT RETAIL

3663 E POWER ROAD MESA ARIZONA 85212
SEC OF S POWER ROAD AND E ELLIOT ROAD
DATE: 03-15-2023 (PRELIMINARY)




© 2017 RKA ARCHITECTS, INC. ALL RIGHTS RESERVED. THIS DRAWING IS AN INSTRUMENT OF SERVICE. IT IS THE PROPERTY OF RKA ARCHITECTS, INC. AND MAY NOT BE DUPLICATED, USED OR DISCLOSED WITHOUT WRITTEN PERMISSION OF THE ARCHITECT.

SP-1


RKAA# 22223.50



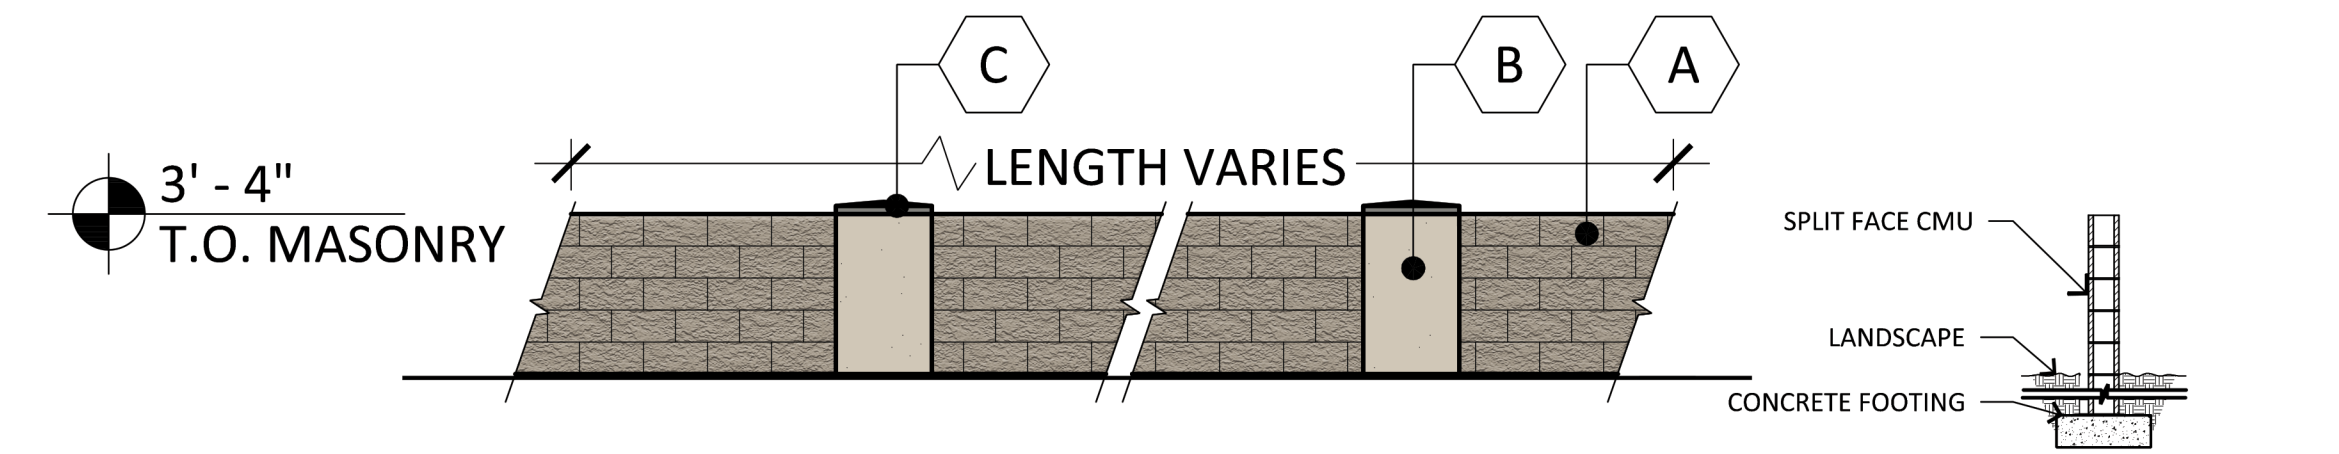



PARKING SCREEN WALL TYP.

SCALE: 1/4"=1'-0"

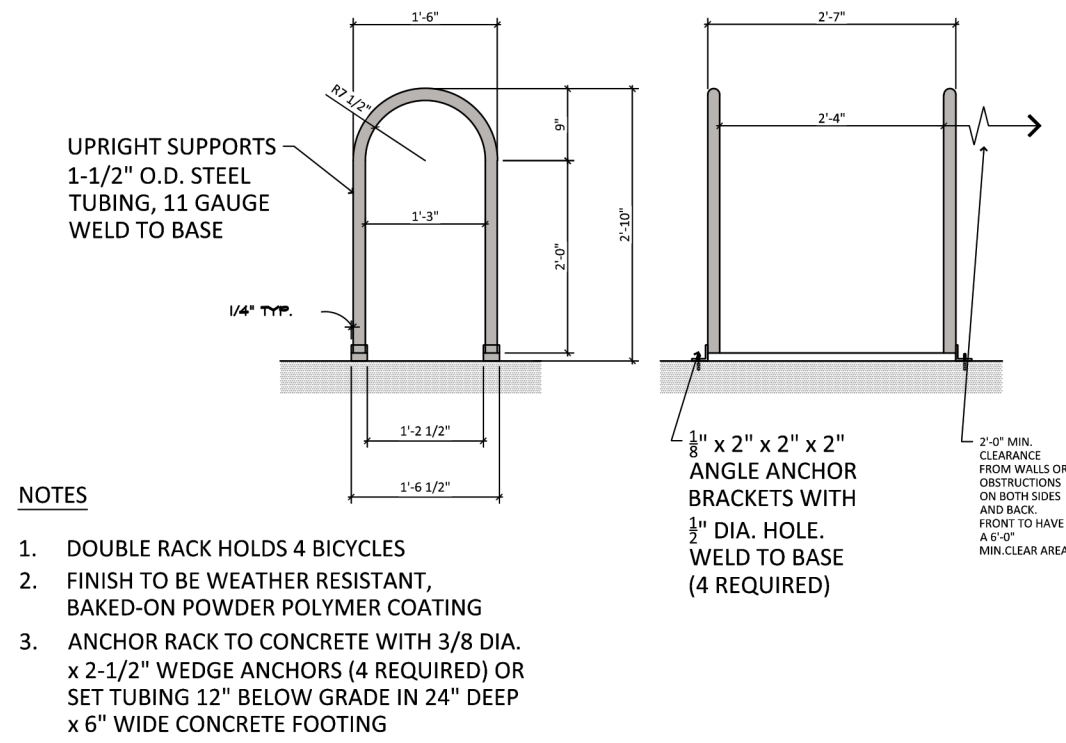

BICYCLE RACK TYP.

SCALE: 1/2"=1'-0"

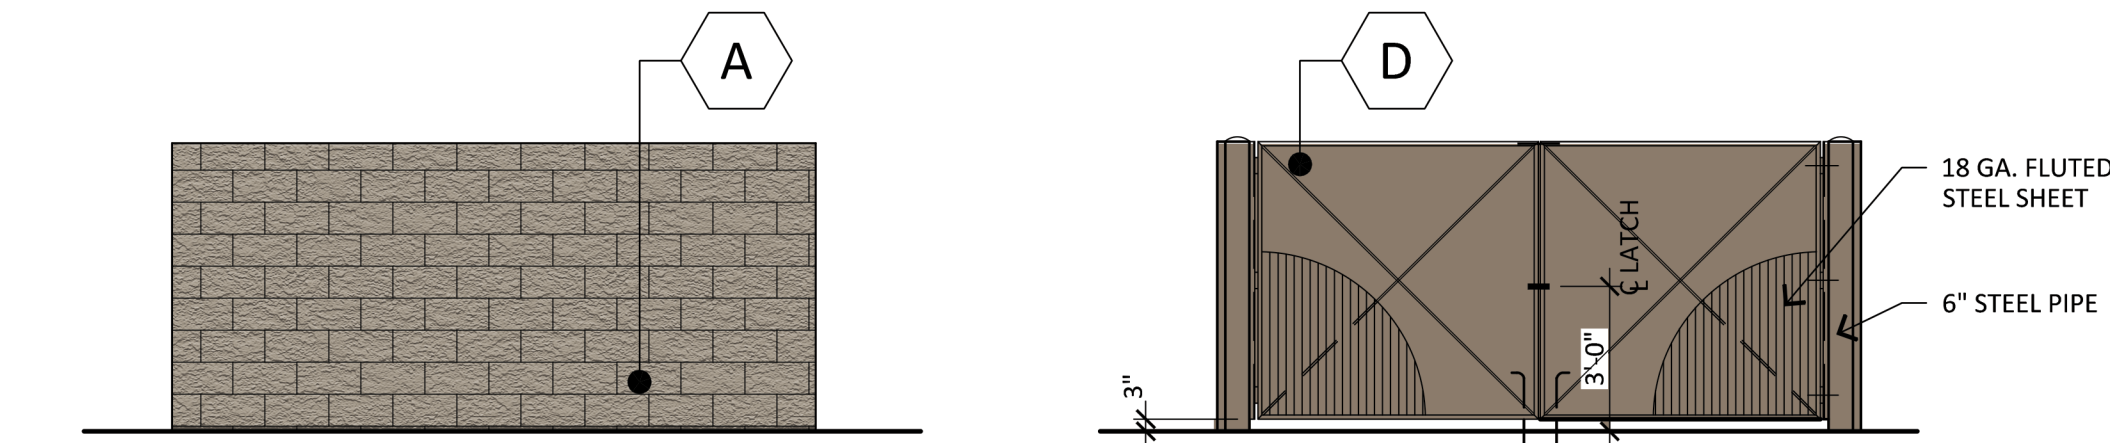 

TRASH ENCLOSURE TYP.

SCALE: 1/4"=1'-0"

MATERIAL AND COLORS

- A CMU MASONRY:**
MFR: SUPERLITE
COLOR: MW BONE (OR TO MATCH EXISTING)
FINISH: SPLIT FACE
- B STUCCO - PAINT COLOR TO MATCH:**
FINISH: FINE SAND
MFG: SHERWIN WILLIAMS
COLOR: ACCESSIBLE BEIGE
SPEC #: SW 7036
- C CONCRETE CAP -COLOR TO MATCH:**
MFG: DAVIS COLORS
COLOR: MESQUITE
SPEC #: 677
- D METAL - PAINT COLOR TO MATCH:**
MFG: SHERWIN WILLIAMS
COLOR: VIRTUAL TAUPE
SPEC #: SW 7039

POWER & ELLIOT RETAIL

3663 E POWER ROAD MESA ARIZONA 85212
SEC OF S POWER ROAD AND E ELLIOT ROAD
DATE: 11-23-2022 (PRELIMINARY)



© 2022 R K A A
ARCHITECTS, INC. ALL
RIGHTS RESERVED.
THIS DRAWING IS AN
INSTRUMENT OF
SERVICE. IT IS THE
PROPERTY OF R K A A
ARCHITECTS, INC. AND
MAY NOT BE
DUPLICATED, USED OR
DISCLOSED WITHOUT
WRITTEN PERMISSION
OF THE ARCHITECT.

SD-1

RKAA# 22223.50

