




MESA, ARIZONA

This drawing is an instrument of service. It is to be used for the project and location specified herein only. No part of this drawing shall be reproduced or transmitted in any form or by any means electronic or mechanical, including photocopying, recording, or by any information storage and retrieval system, without the written permission of the architect.

SKINNER RESIDENCE GARAGE

2632 NORTH HALL CIRCLE


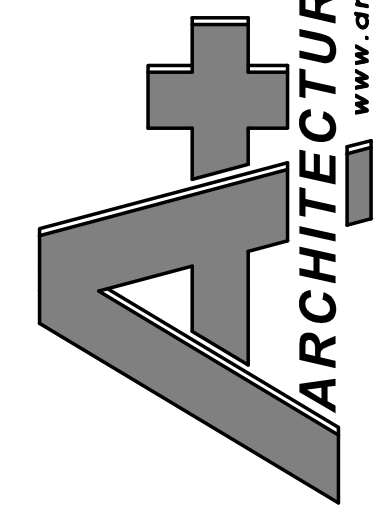


ARCHITECTURE PLUS, LTD.
www.architectureplusltd.com


2929 E. Camelback Road, Suite 120, Phoenix, AZ 85016 602-264-7500

Drawn By:	CKK
Date:	2-23-2023
Checked:	
Job No:	18115.000
Revised:	

G2.2

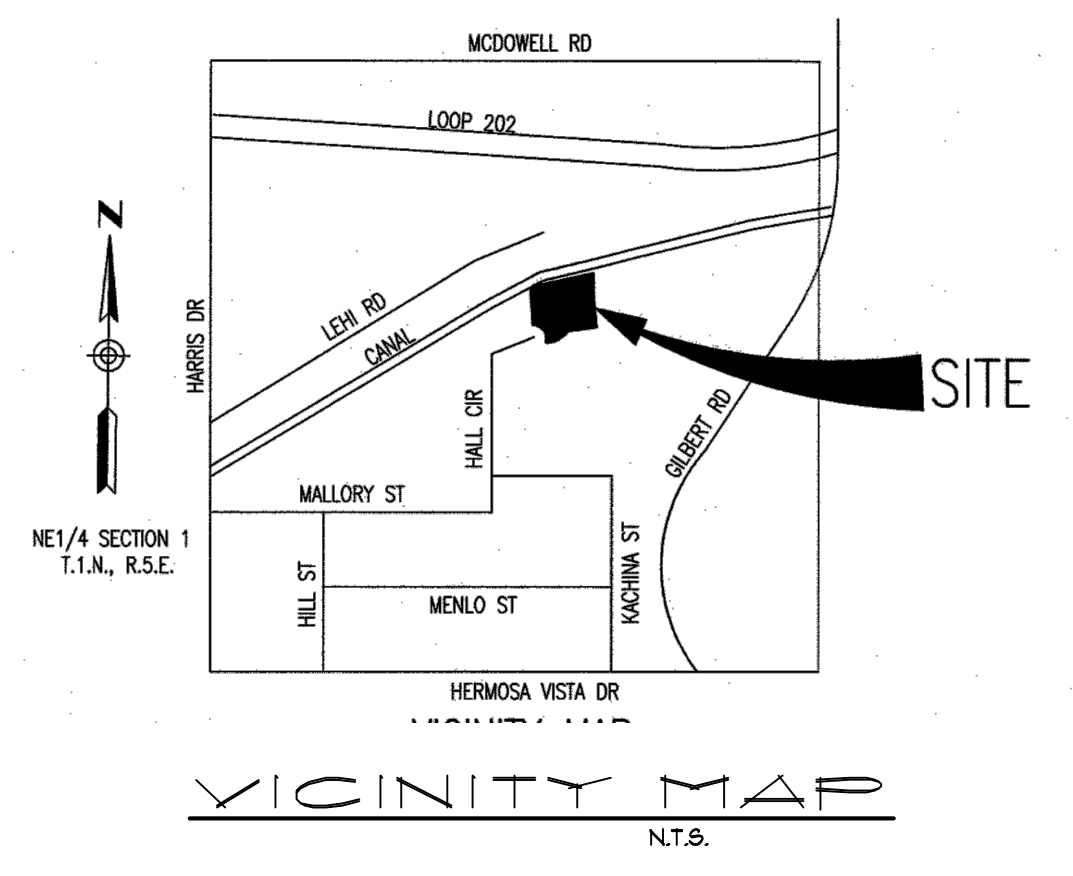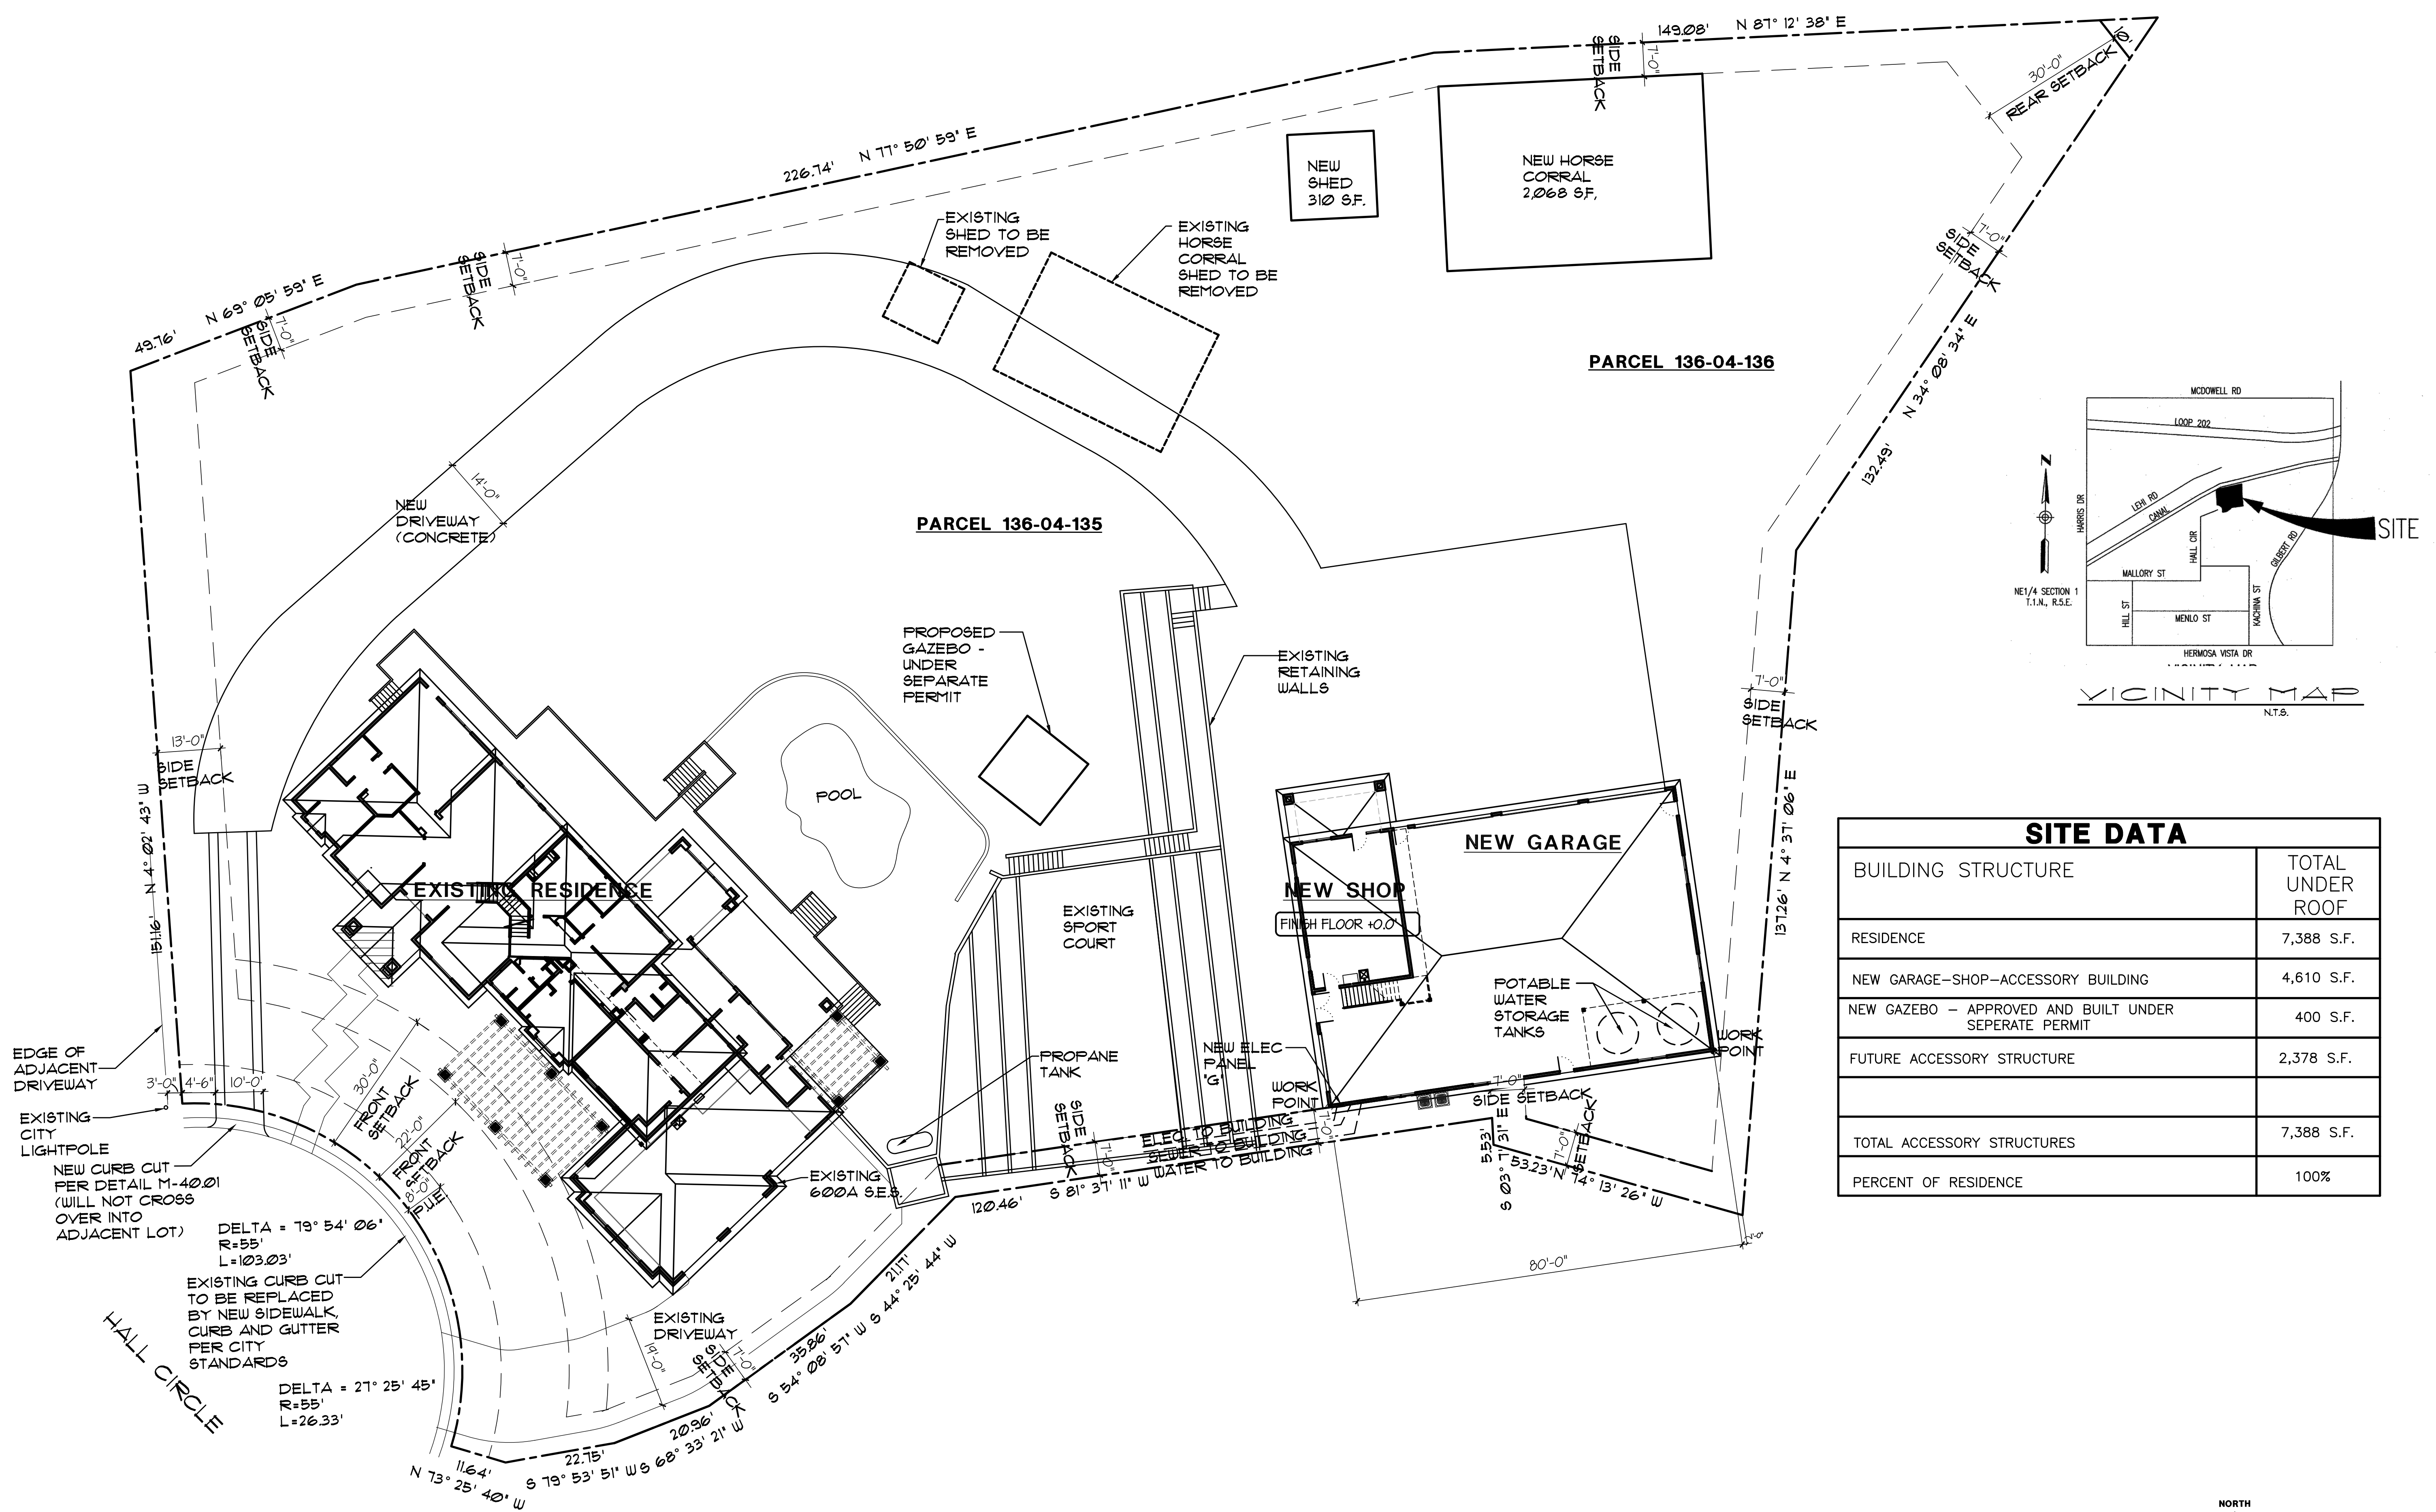


SITE DATA	
BUILDING STRUCTURE	TOTAL UNDER ROOF
RESIDENCE	7,388 S.F.
NEW GARAGE-SHOP-ACCESSORY BUILDING	4,610 S.F.
NEW GAZEBO - APPROVED AND BUILT UNDER SEPERATE PERMIT	400 S.F.
FUTURE ACCESSORY STRUCTURE	2,378 S.F.
TOTAL ACCESSORY STRUCTURES	7,388 S.F.
PERCENT OF RESIDENCE	100%

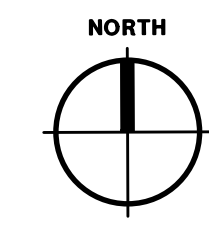

SITE PLAN

SCALE
1/16" = 1'-0"

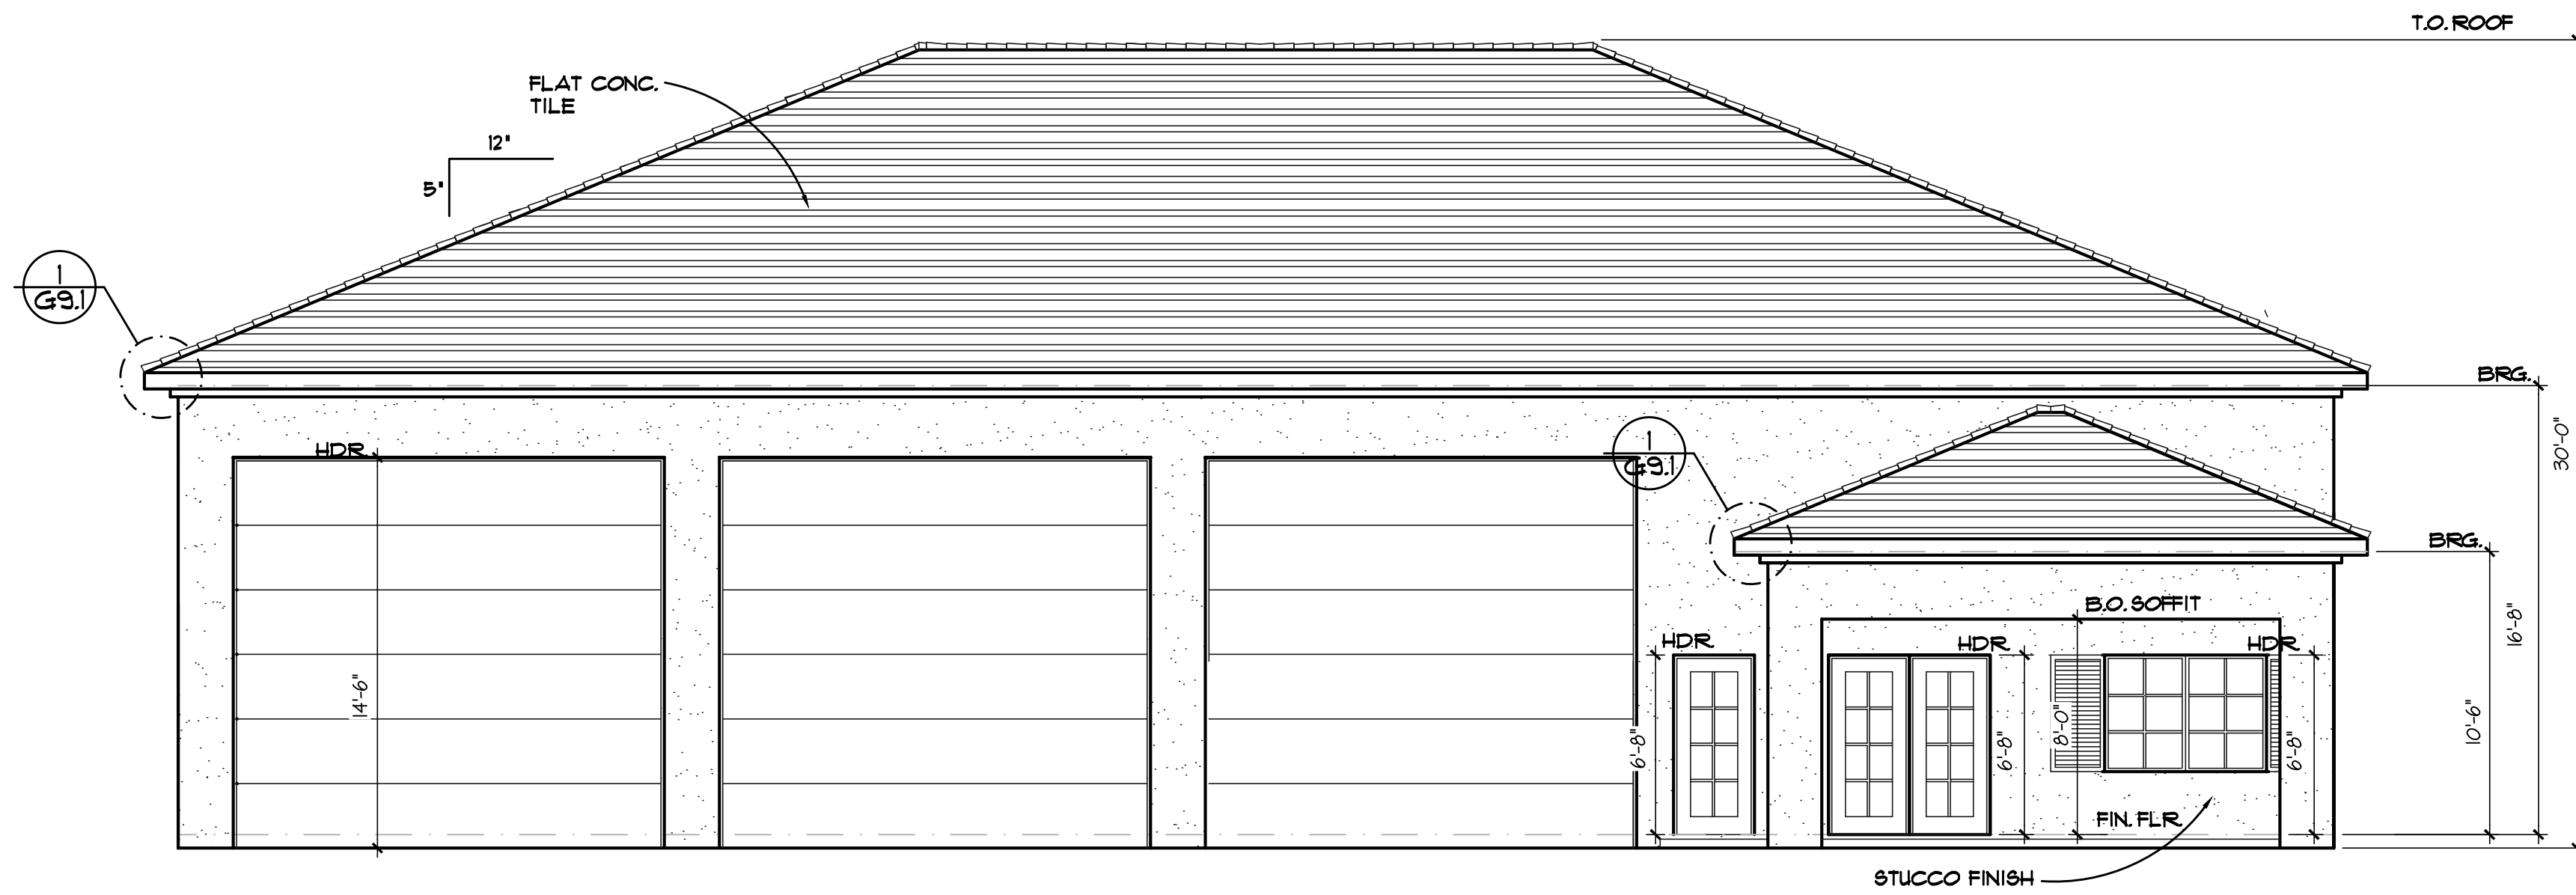


DETACHED GARAGE
NORTH ELEVATION

SCALE
3/16"=1'-0"




DETACHED GARAGE
WEST ELEVATION

SCALE
3/16"=1'-0"

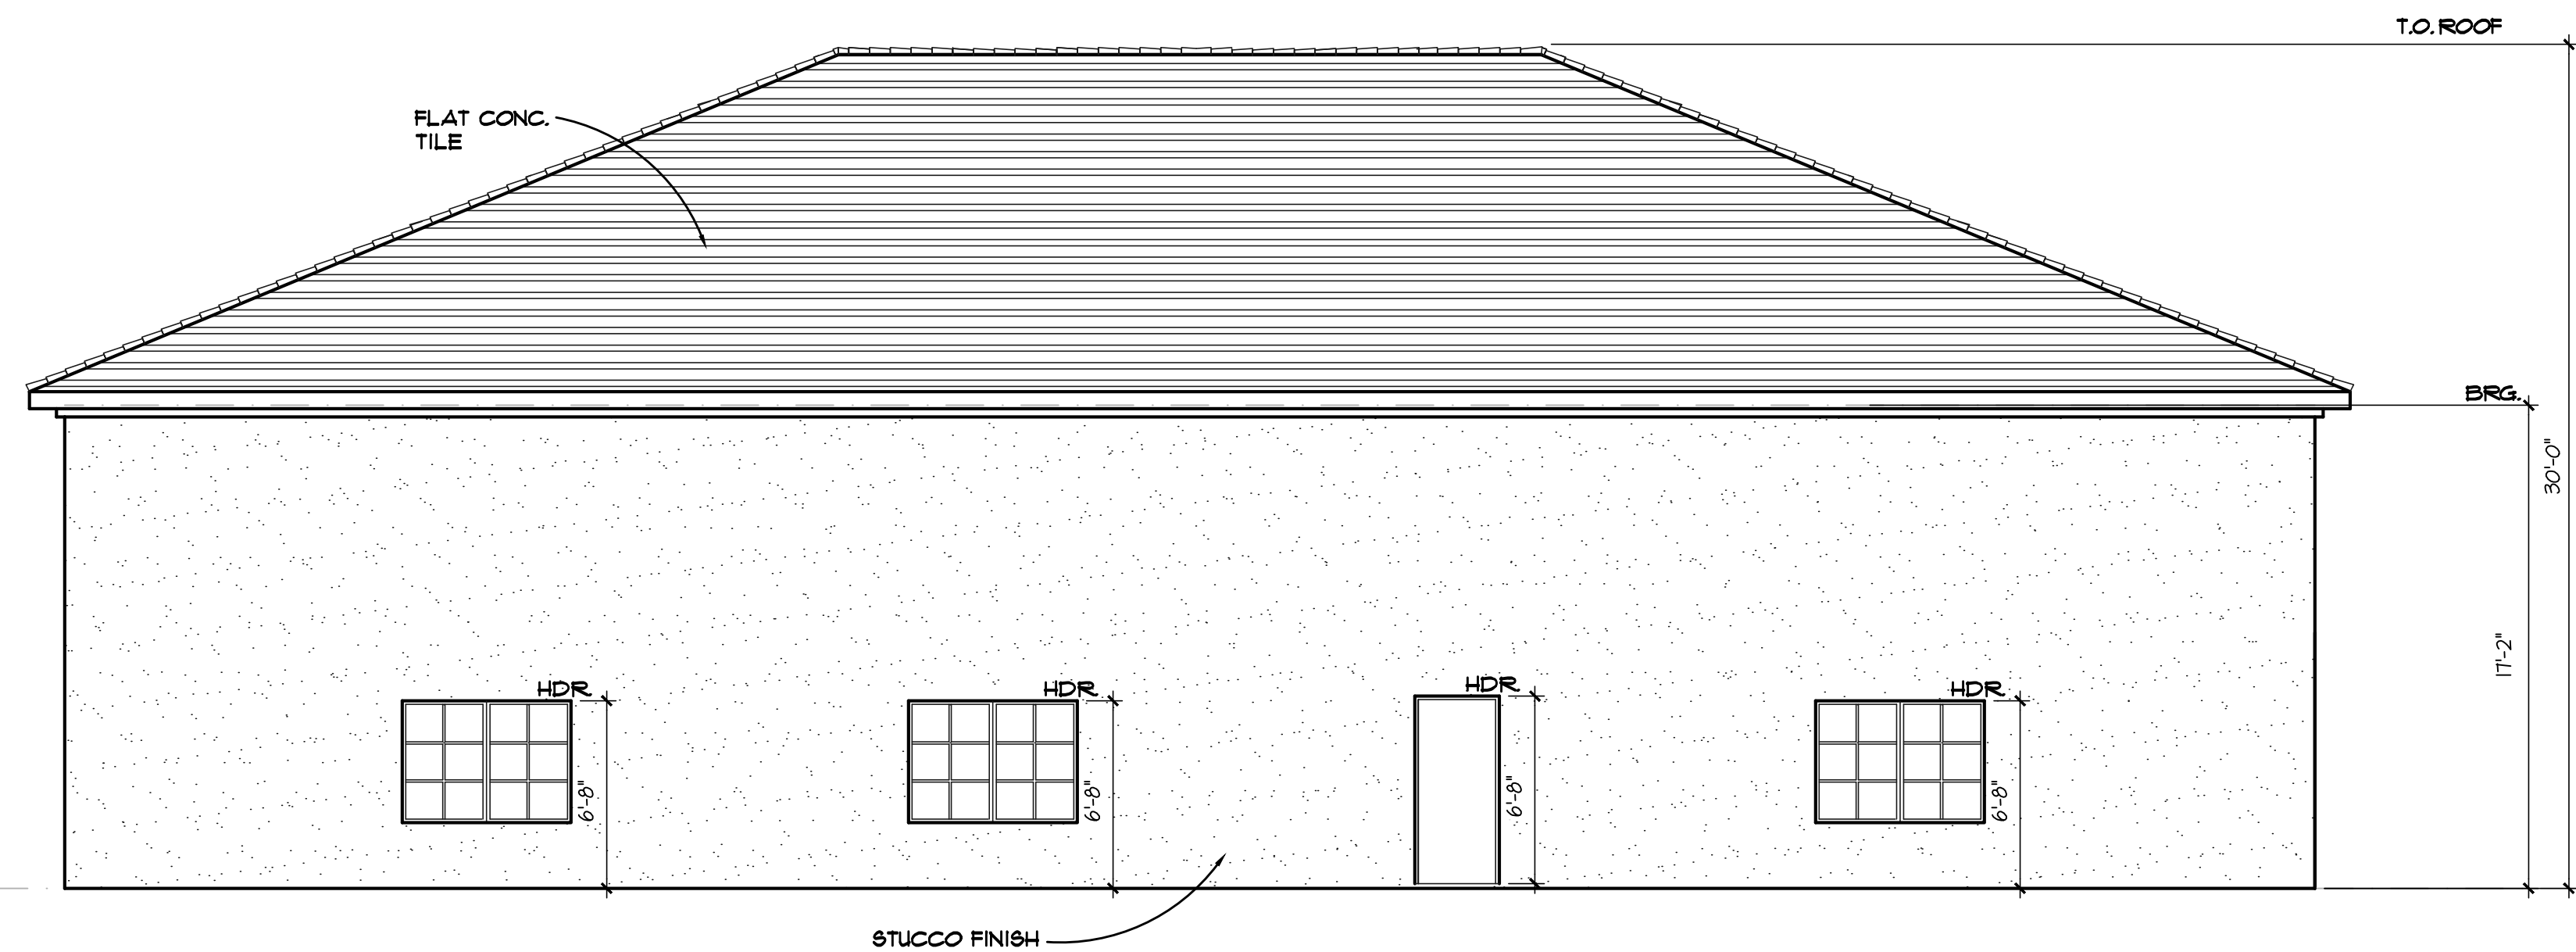

DETACHED GARAGE
SOUTH ELEVATION

SCALE
3/16"=1'-0"

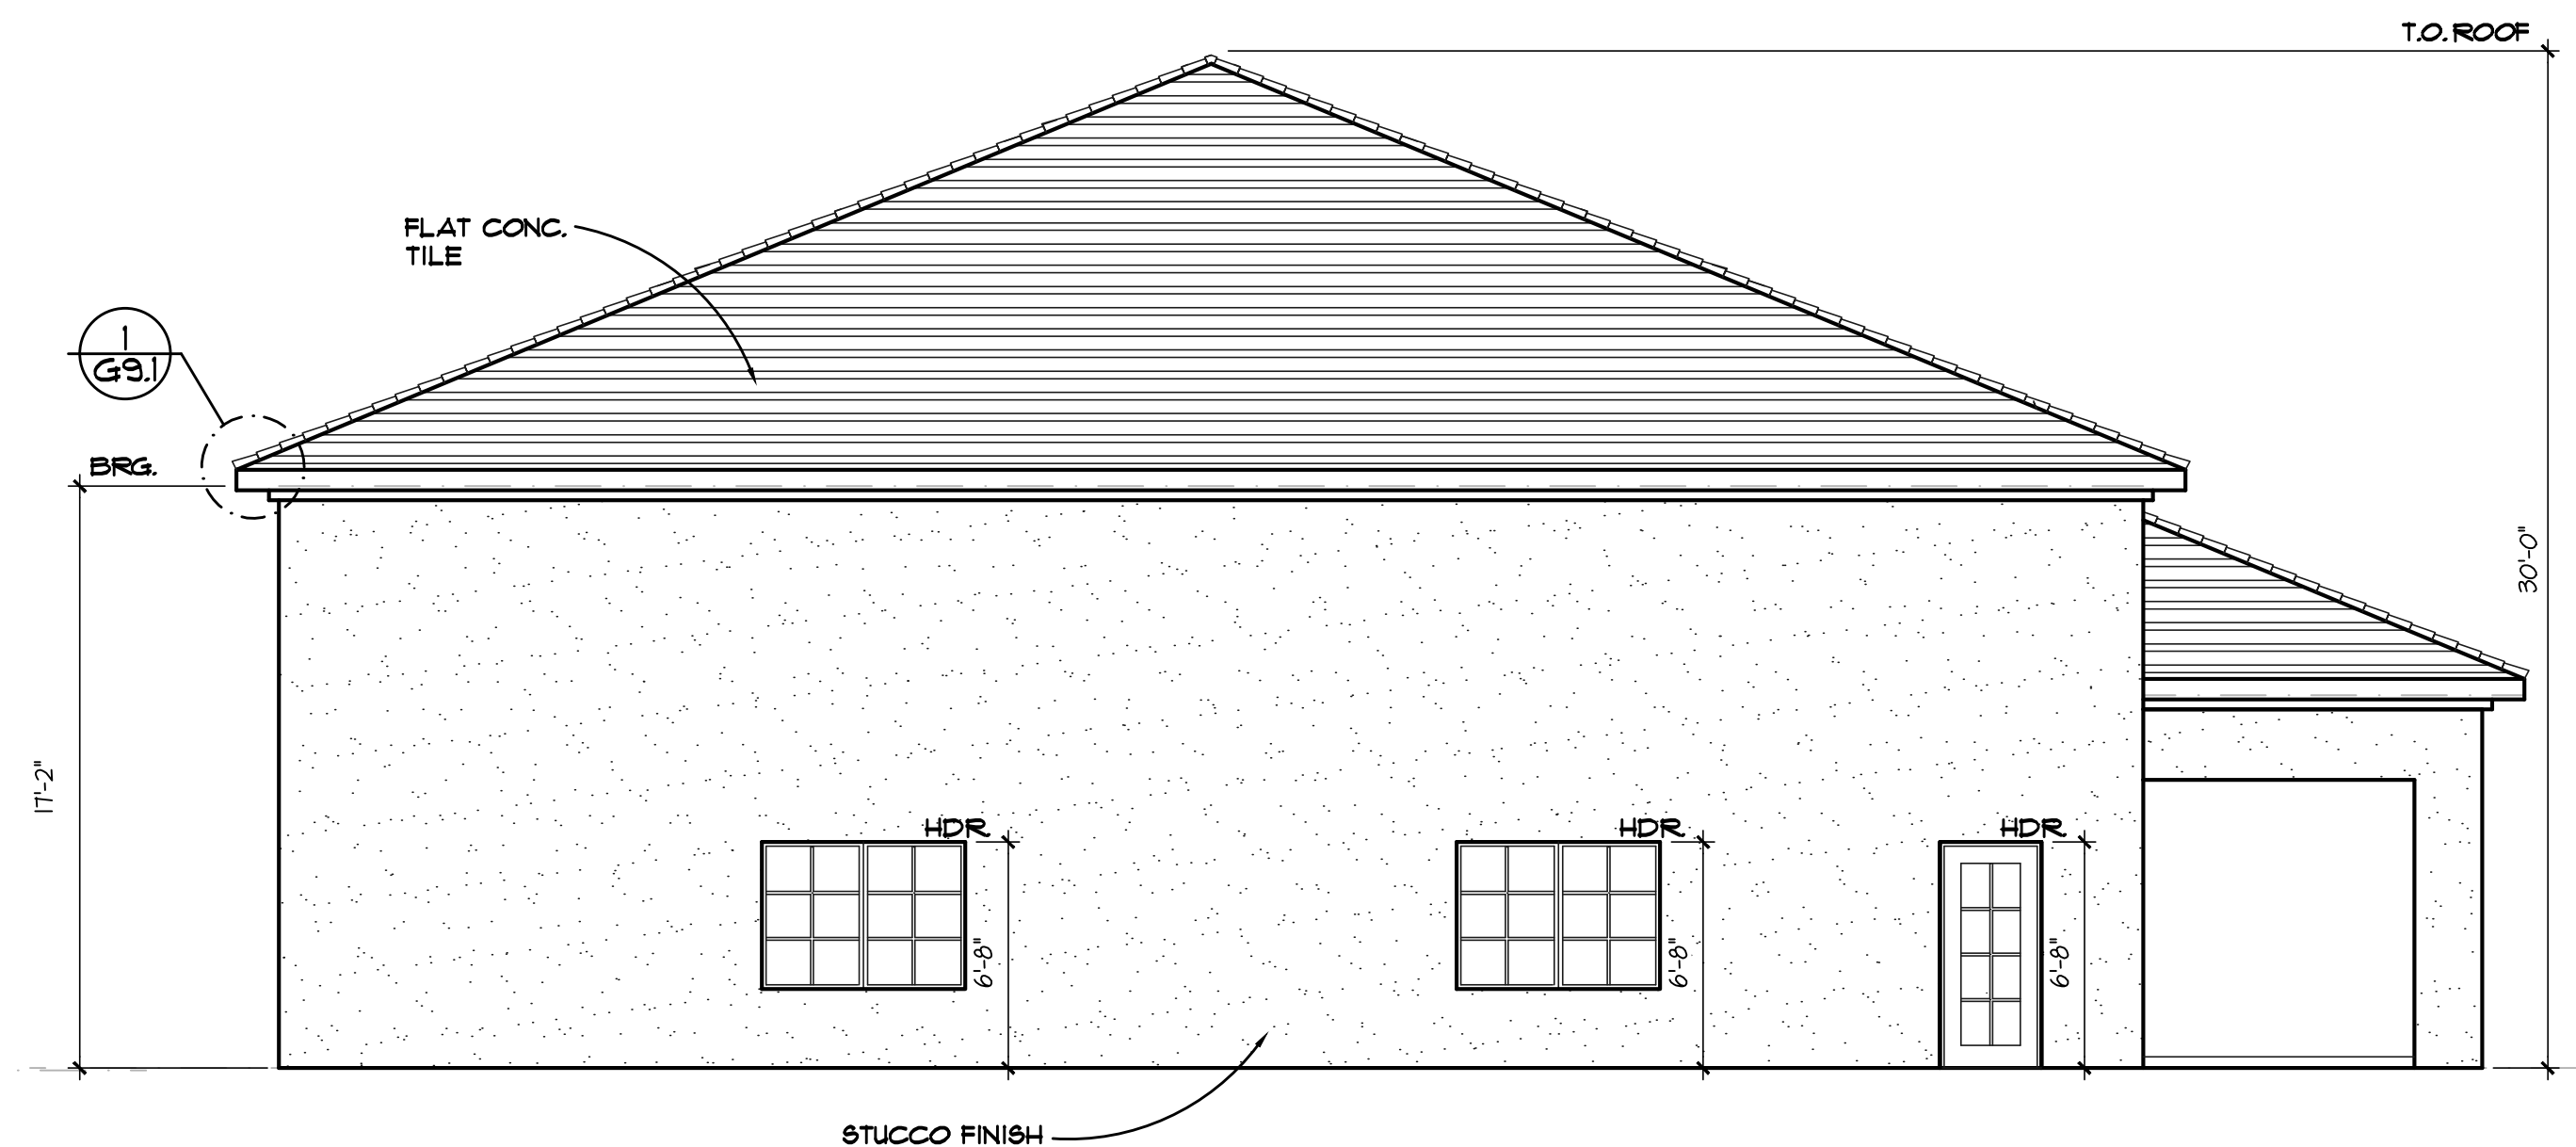

DETACHED GARAGE
EAST ELEVATION


SCALE
3/16"=1'-0"



MESA, ARIZONA

SKINNER RESIDENCE GARAGE

2632 NORTH HALL CIRCLE

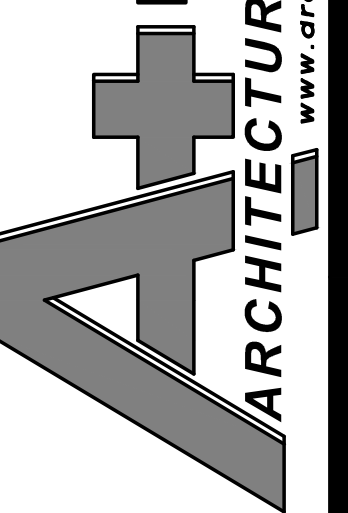

Drawn By: CKK
Date: 5-11-2021
Checked: 18115.000
Job No.:
Revised:

G6.1