


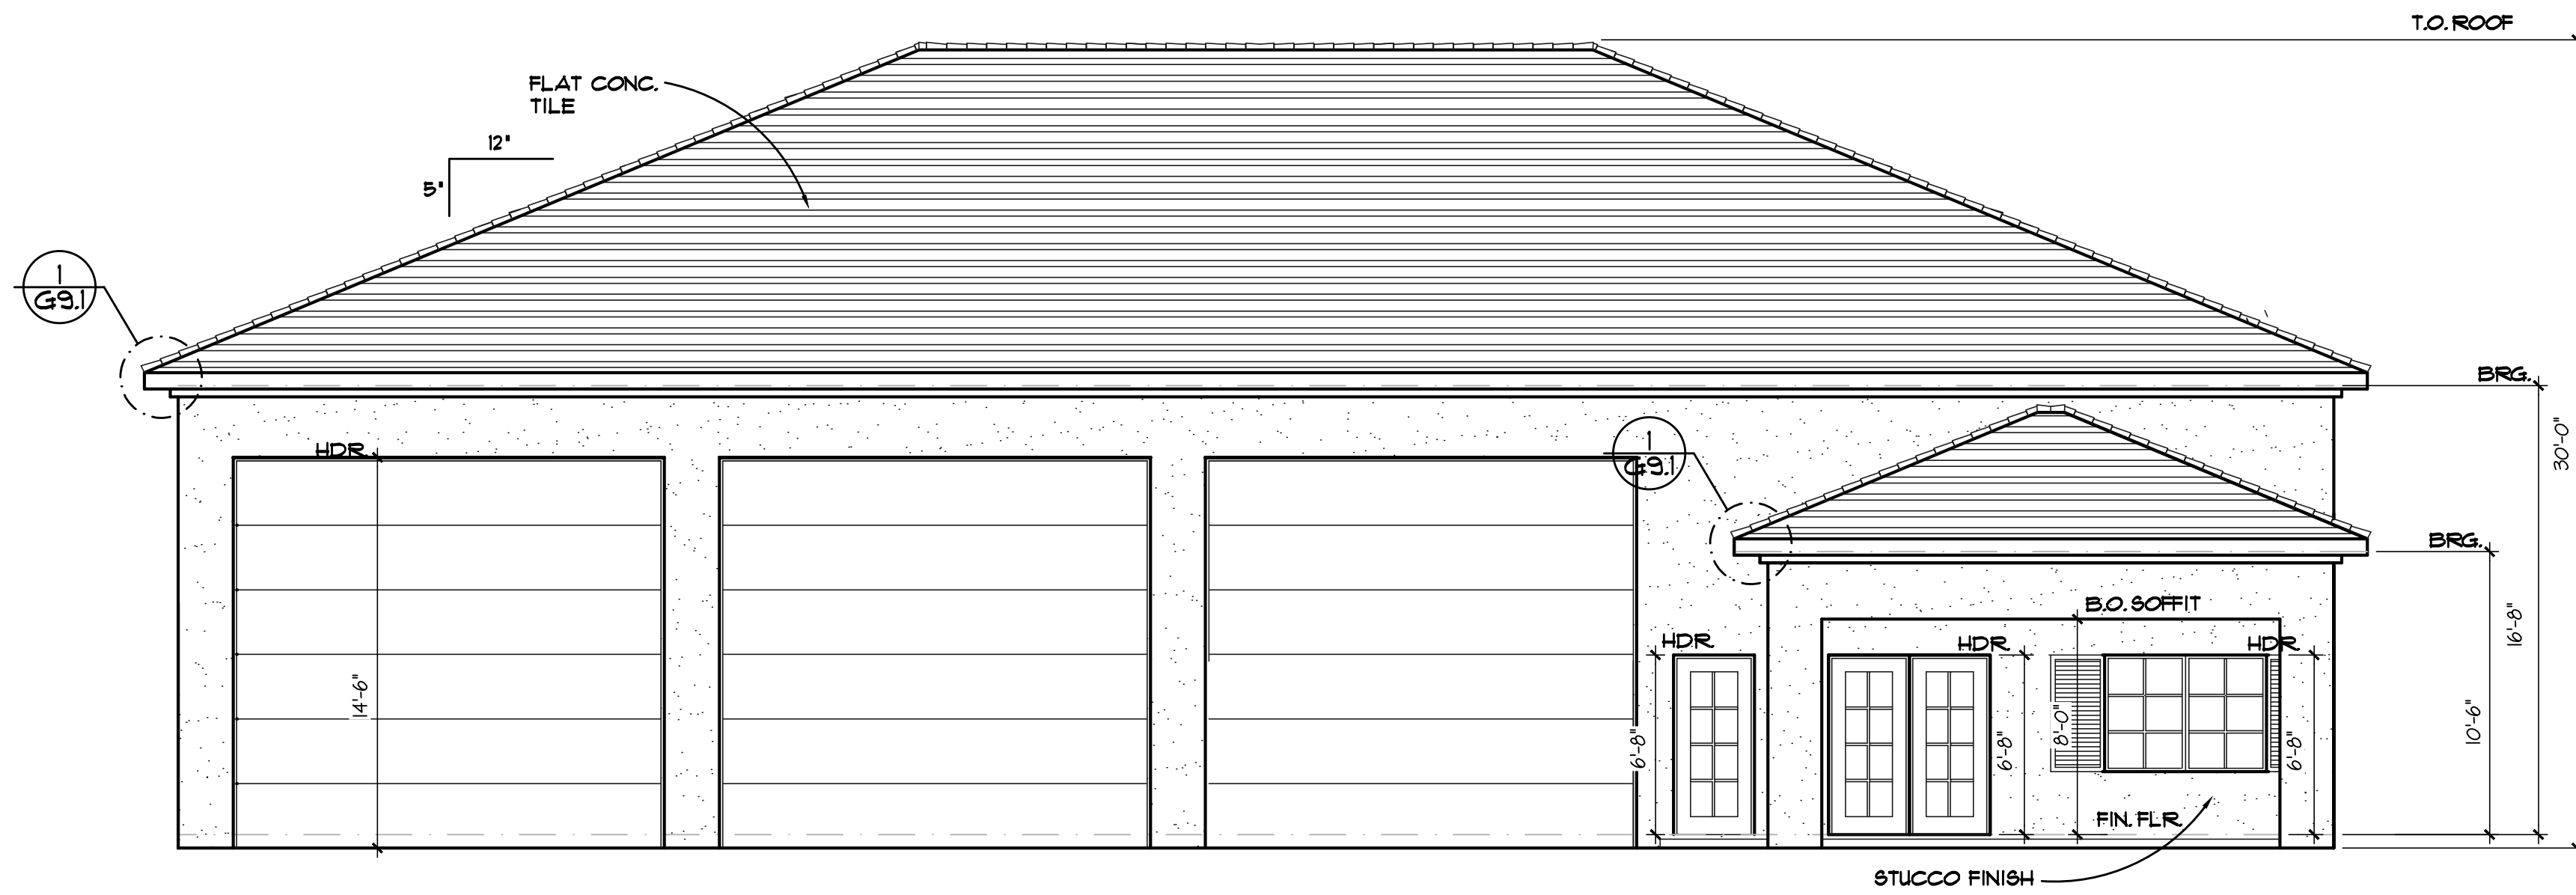


DETACHED GARAGE  
**NORTH ELEVATION**

SCALE  
3/16"=1'-0"




DETACHED GARAGE  
**WEST ELEVATION**

SCALE  
3/16"=1'-0"

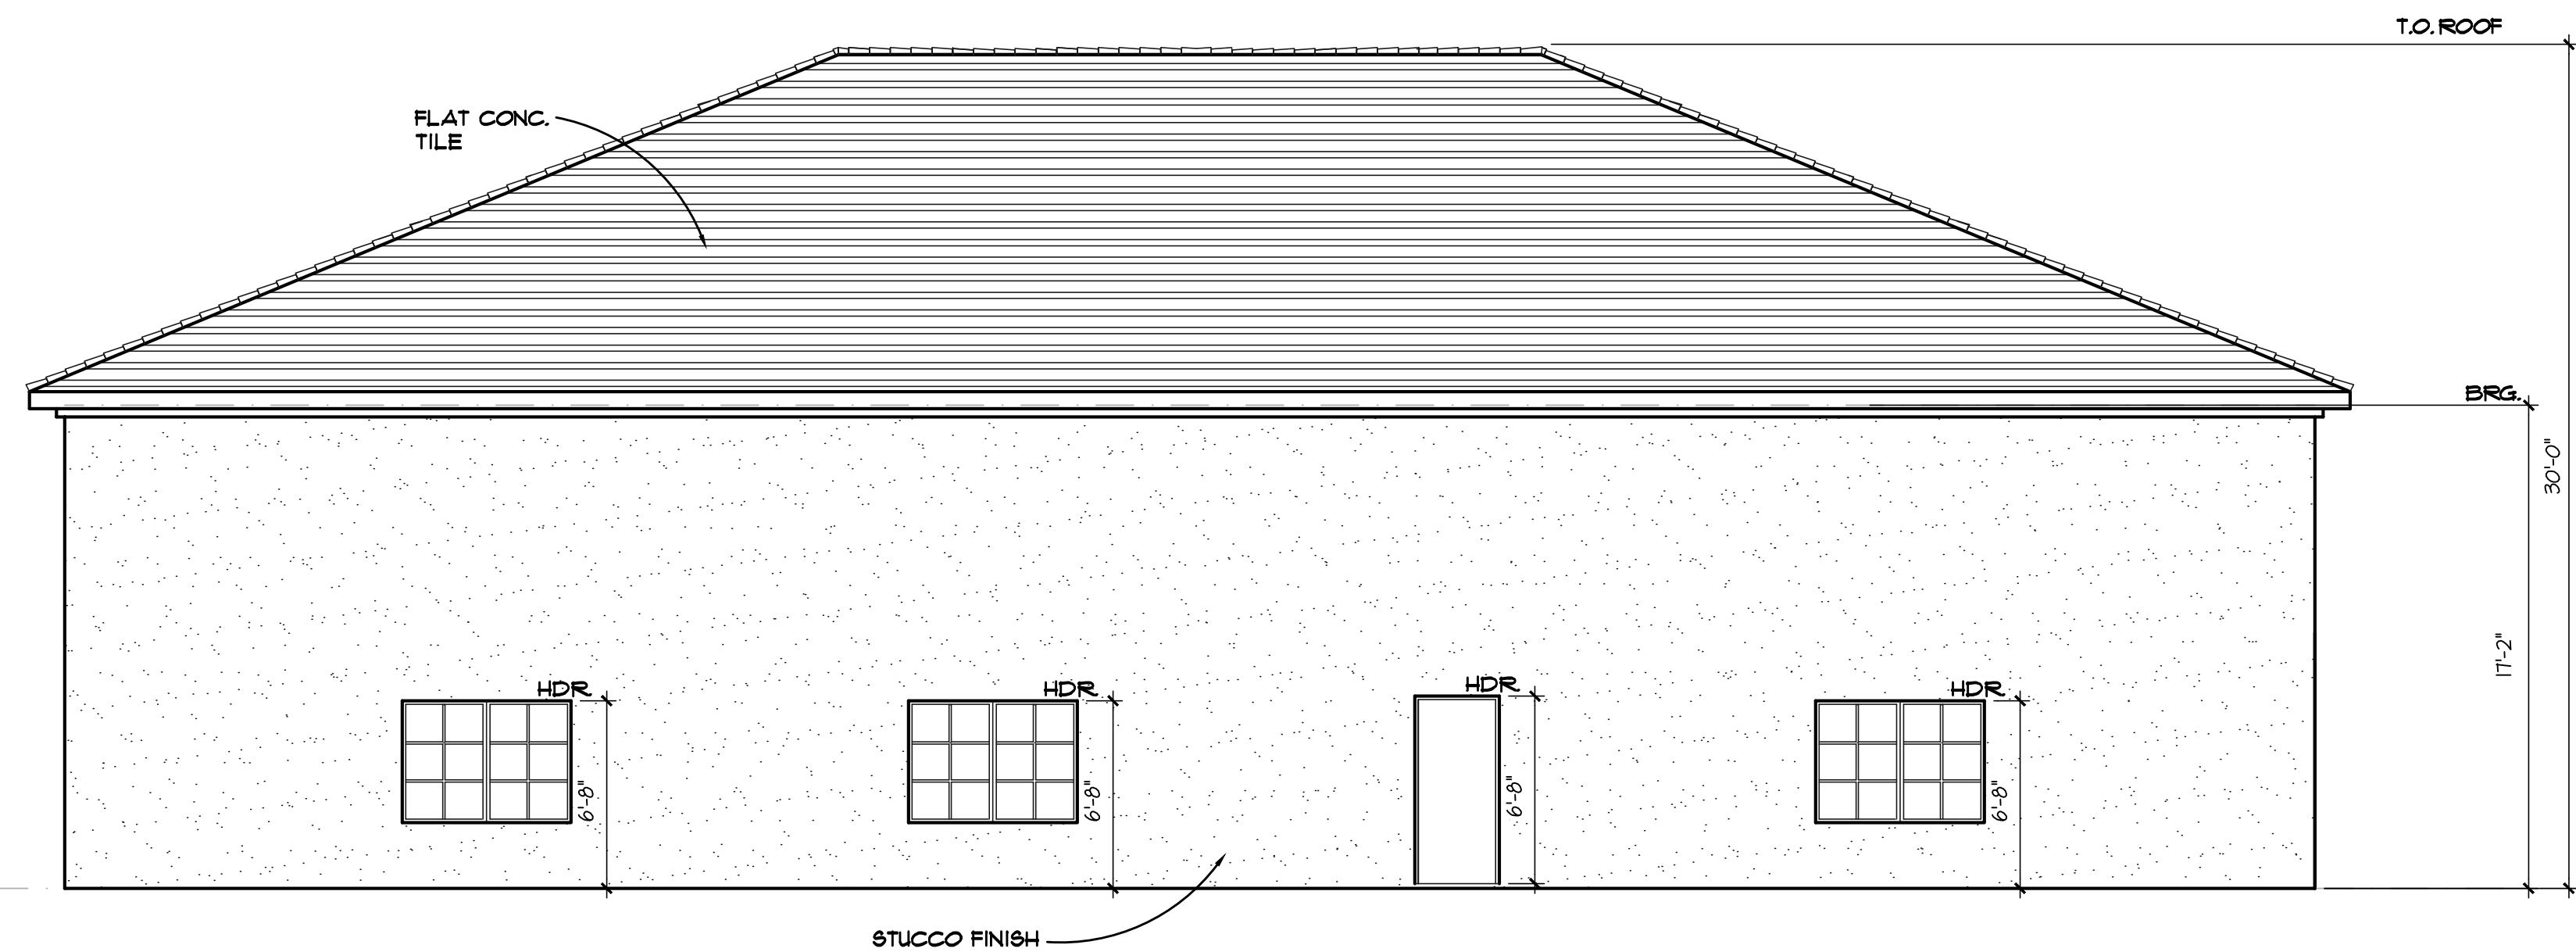

DETACHED GARAGE  
**SOUTH ELEVATION**

SCALE  
3/16"=1'-0"

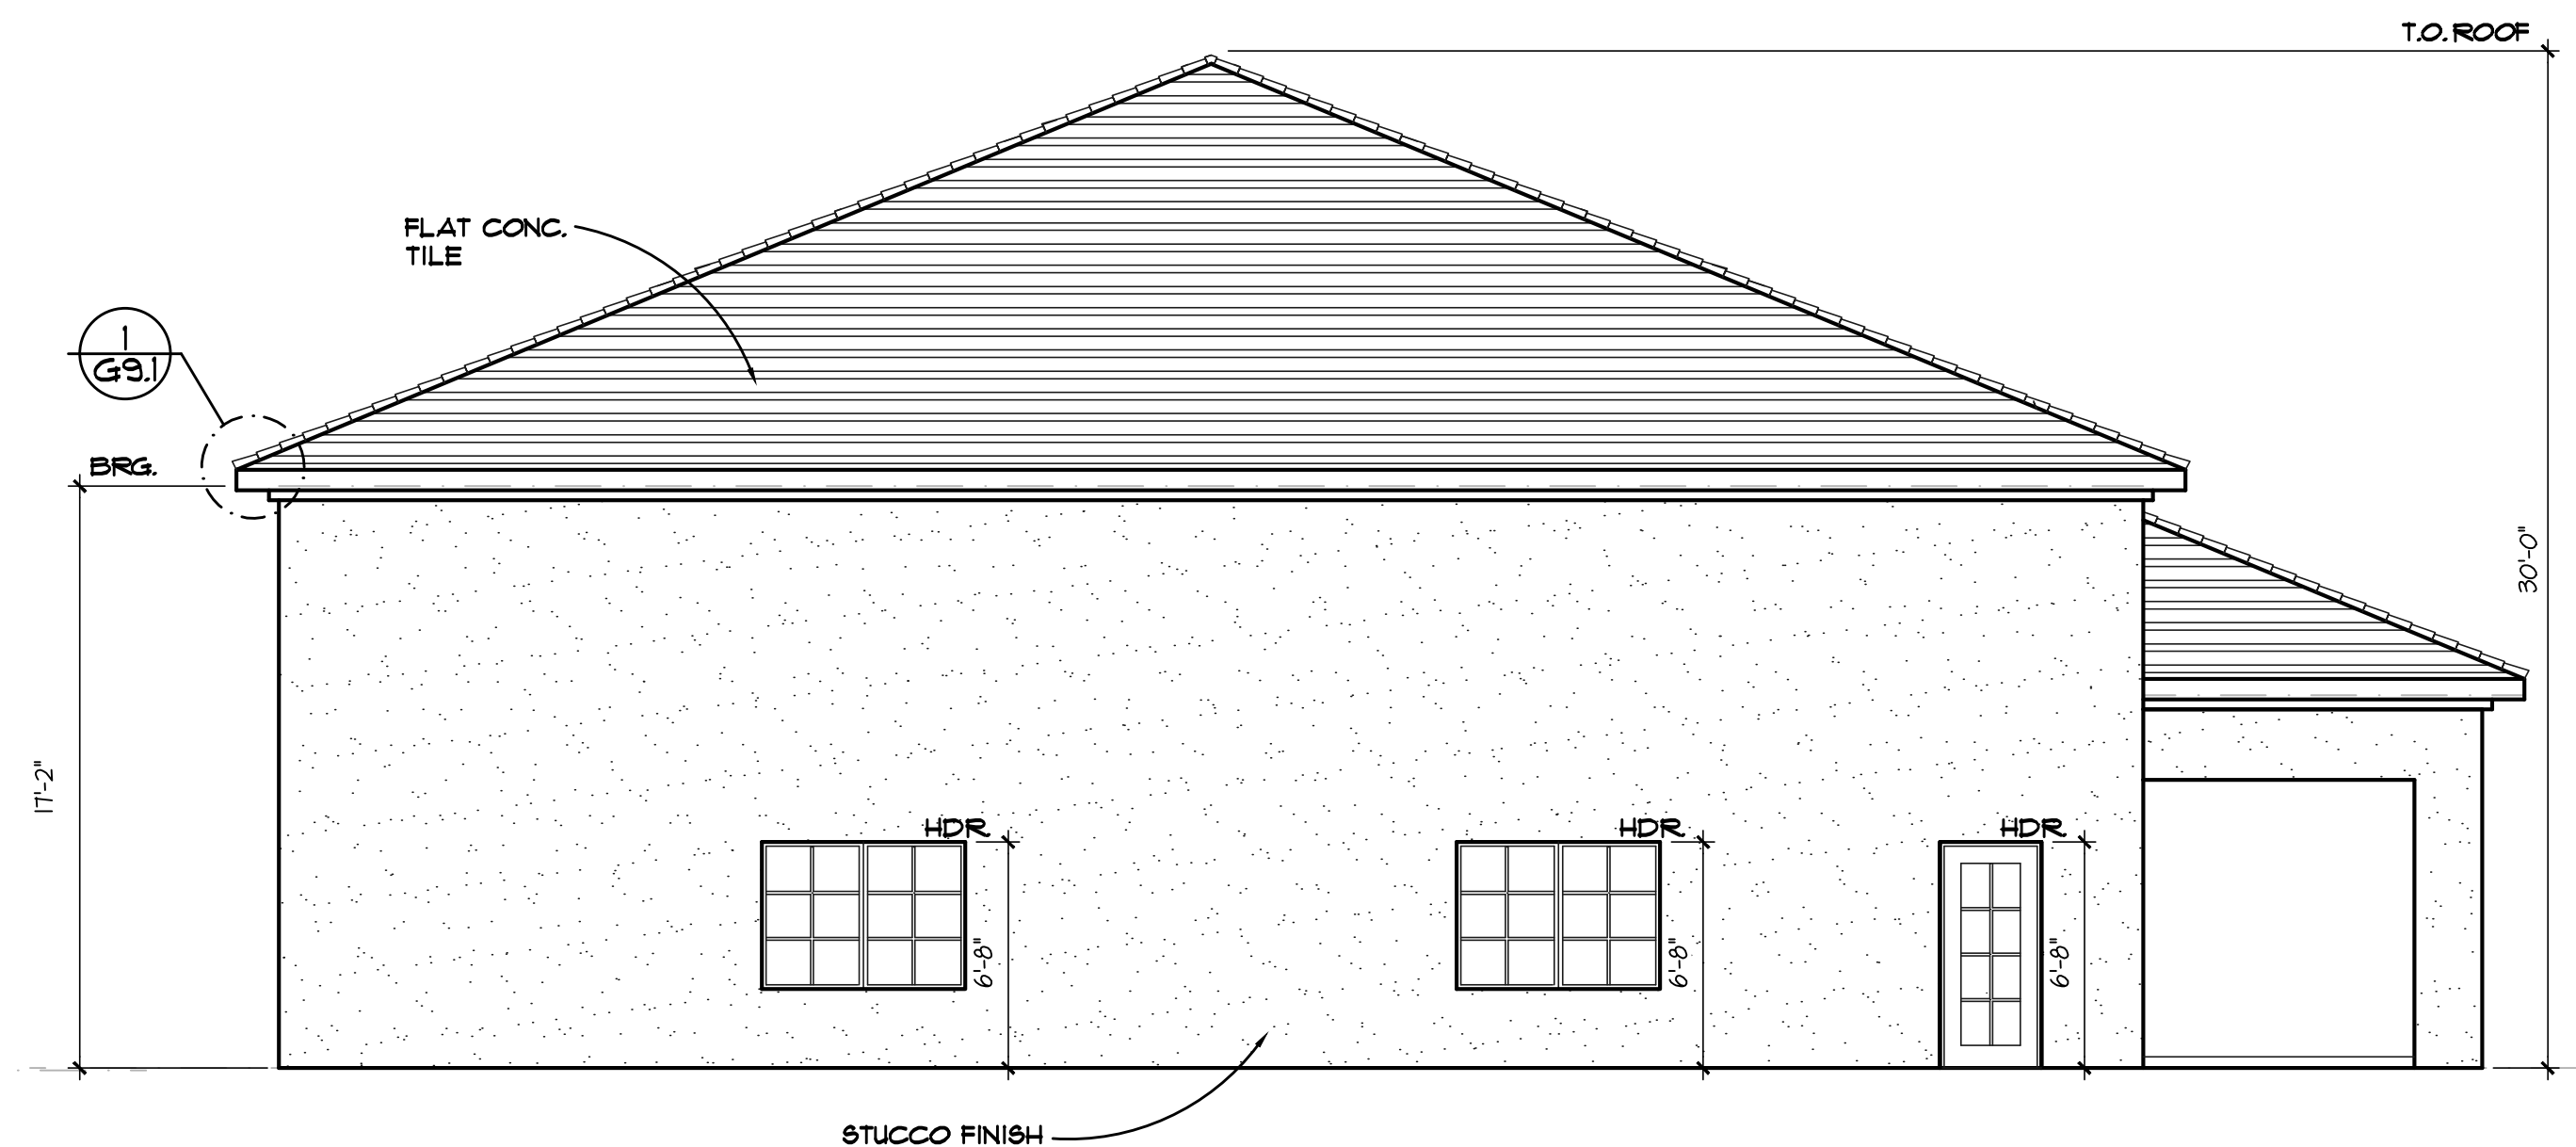

DETACHED GARAGE  
**EAST ELEVATION**


SCALE  
3/16"=1'-0"



MESA, ARIZONA

SKINNER RESIDENCE GARAGE

2632 NORTH HALL CIRCLE

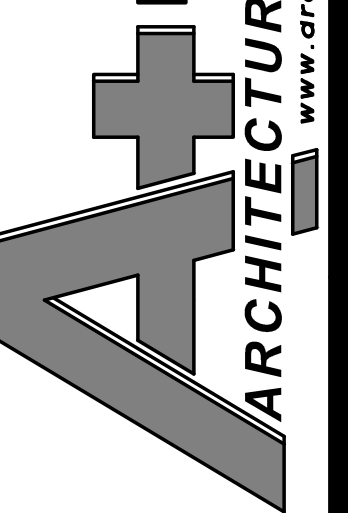

Drawn By: CKK  
Date: 5-11-2021  
Checked: 18115.000  
Job No.:  
Revised:

G6.1