




CBRS CELL TOWER SITE

ACACIA PARK

1663 E MAIN STREET

PROJECT No.:CP1124

CITY OF MESA VICINITY MAP
SCALE NTS

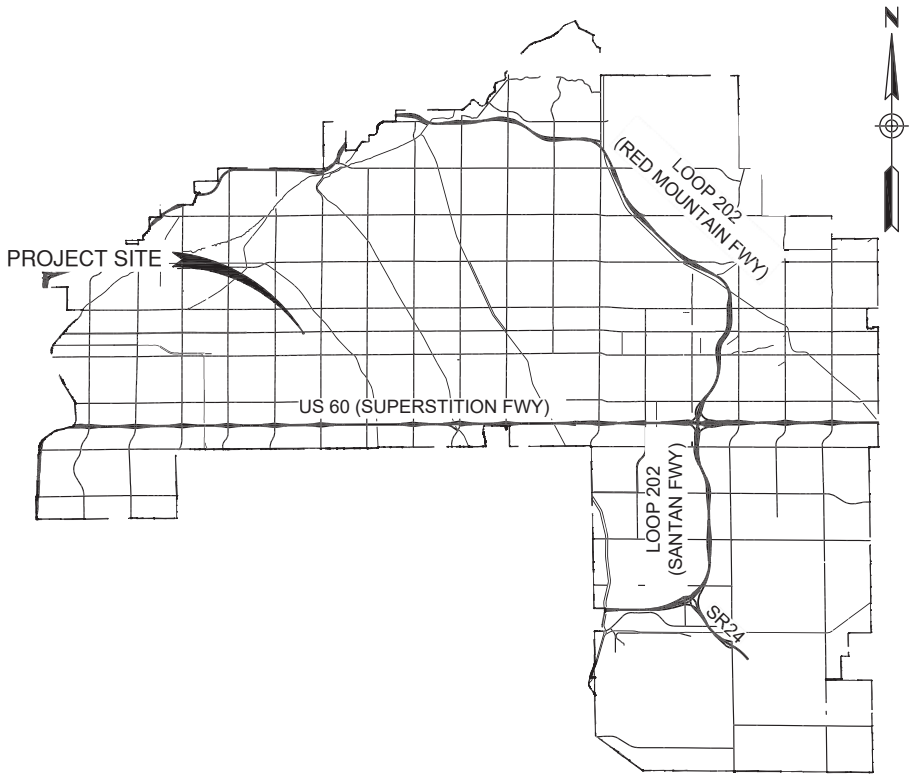

PROJECT LOCATION MAP
SCALE 1" = 600'



BENCHMARK:
CITY OF MESA BENCHMARK
BRASS TAG, TOP OF CURB, NE CORNER
GILBERT RD AND BROADWAY RD
ELEVATION= 1244.01

CAUTION !

BEWARE OF LOCATIONS OF UNDERGROUND NATURAL GAS (G),
DRY UTILITIES (UG, CATV, FO, & T) & OVERHEAD ELECTRICAL LINES (OHE)

SHEET INDEX

SHEET	DESCRIPTION
1	C1 COVER SHEET
2	S1 SITE PLAN

AS-BUILT CERTIFICATION

I HEREBY CERTIFY THAT THE "RECORD DRAWING" MEASUREMENTS AS SHOWN
HEREON WERE MADE UNDER MY SUPERVISION OR AS NOTED AND ARE CORRECT
TO THE BEST OF MY KNOWLEDGE AND BELIEF.

REGISTERED ENGINEER/LAND SURVEYOR _____ DATE _____

SEAL

PRELIMINARY
**90%
SUBMITTAL**

NOT FOR
CONSTRUCTION
OR RECORDING

CITY OF MESA
ENGINEERING DEPARTMENT

CBRS CELL TOWERS

COVER SHEET

DRAWING

C1

DRAWN BY: M. GUILLEN
ENGINEER: E. KINKADE
APPROVED BY: B. BORDER

ACTIVITY: F920/1675/1448
PROJ. NO.: CP1124

SHEET
1 OF 2

CATALOG NUMBER:
A-

