


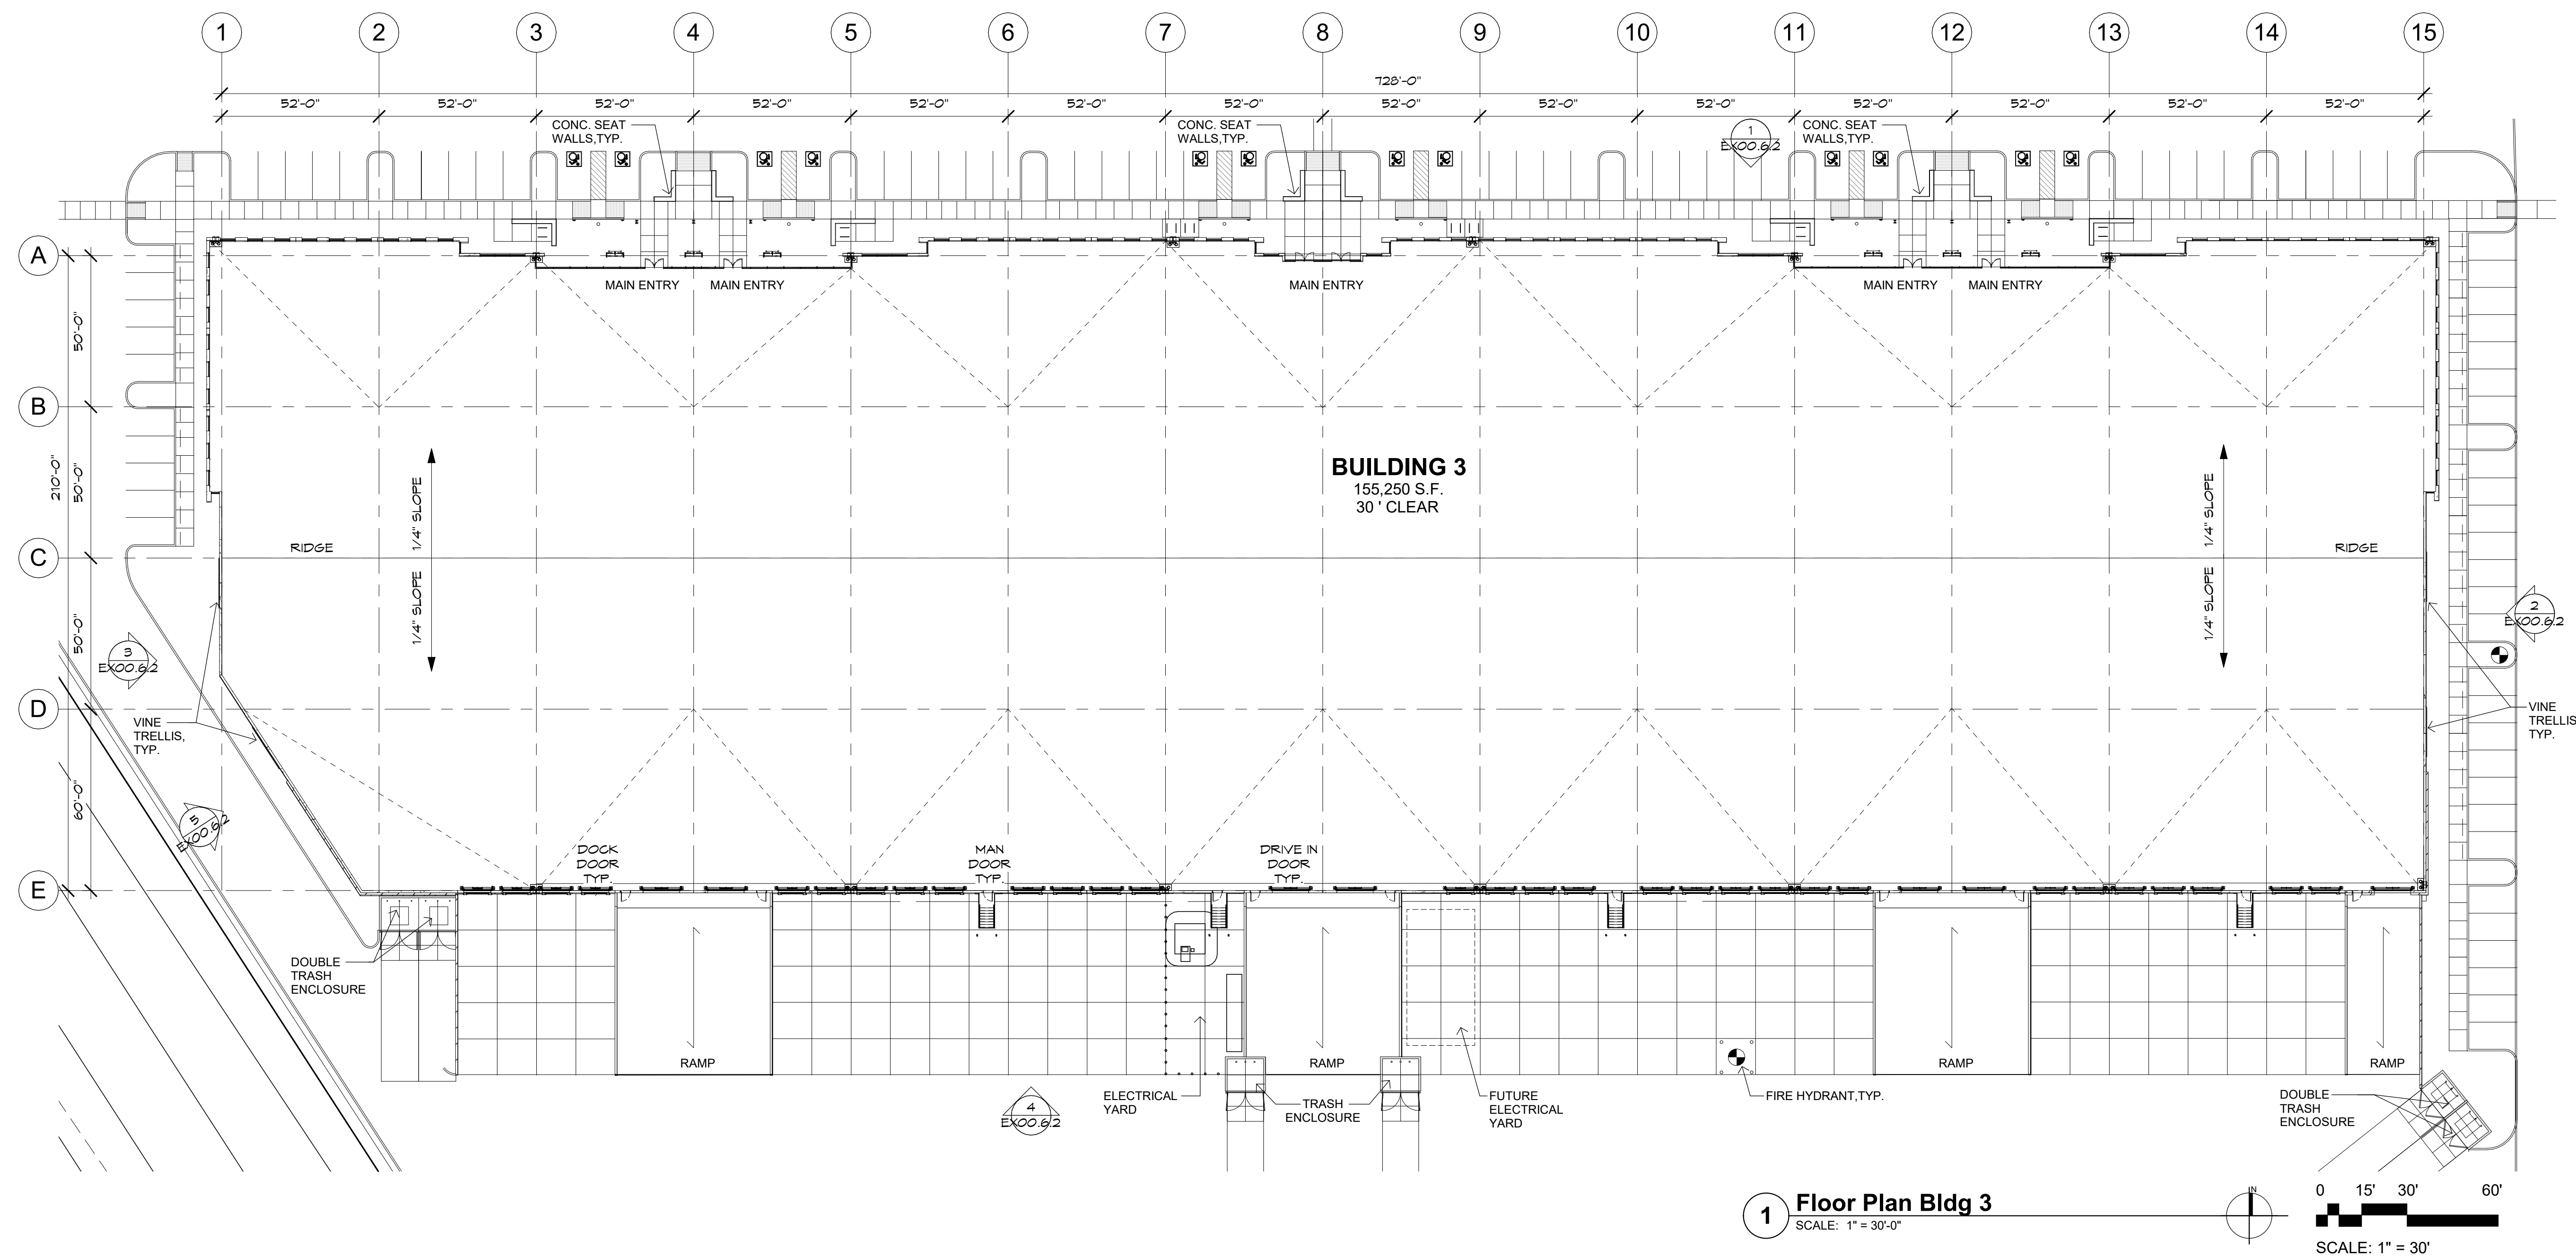


1 Floor Plan Bldg 3
 SCALE: 1" = 30'-0"
 0 15' 30' 60'
 SCALE: 1" = 30'

SIHI

VIEW 202 PHASE 2

Ellsworth Road & Point 22 Blvd.
 PROPOSED COMMERCE CENTER
 Mesa, Arizona


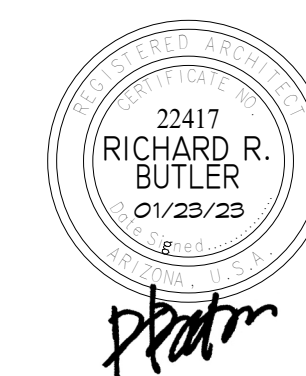


EX00.6.1

SIHI

VIEW 202 PHASE 2

Ellsworth Road & Point 22 Blvd.
PROPOSED COMMERCE CENTER
Mesa, Arizona

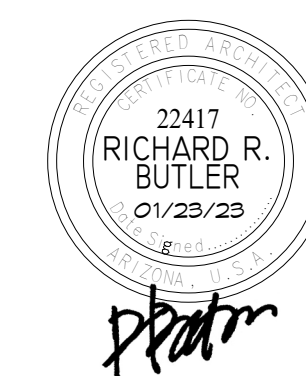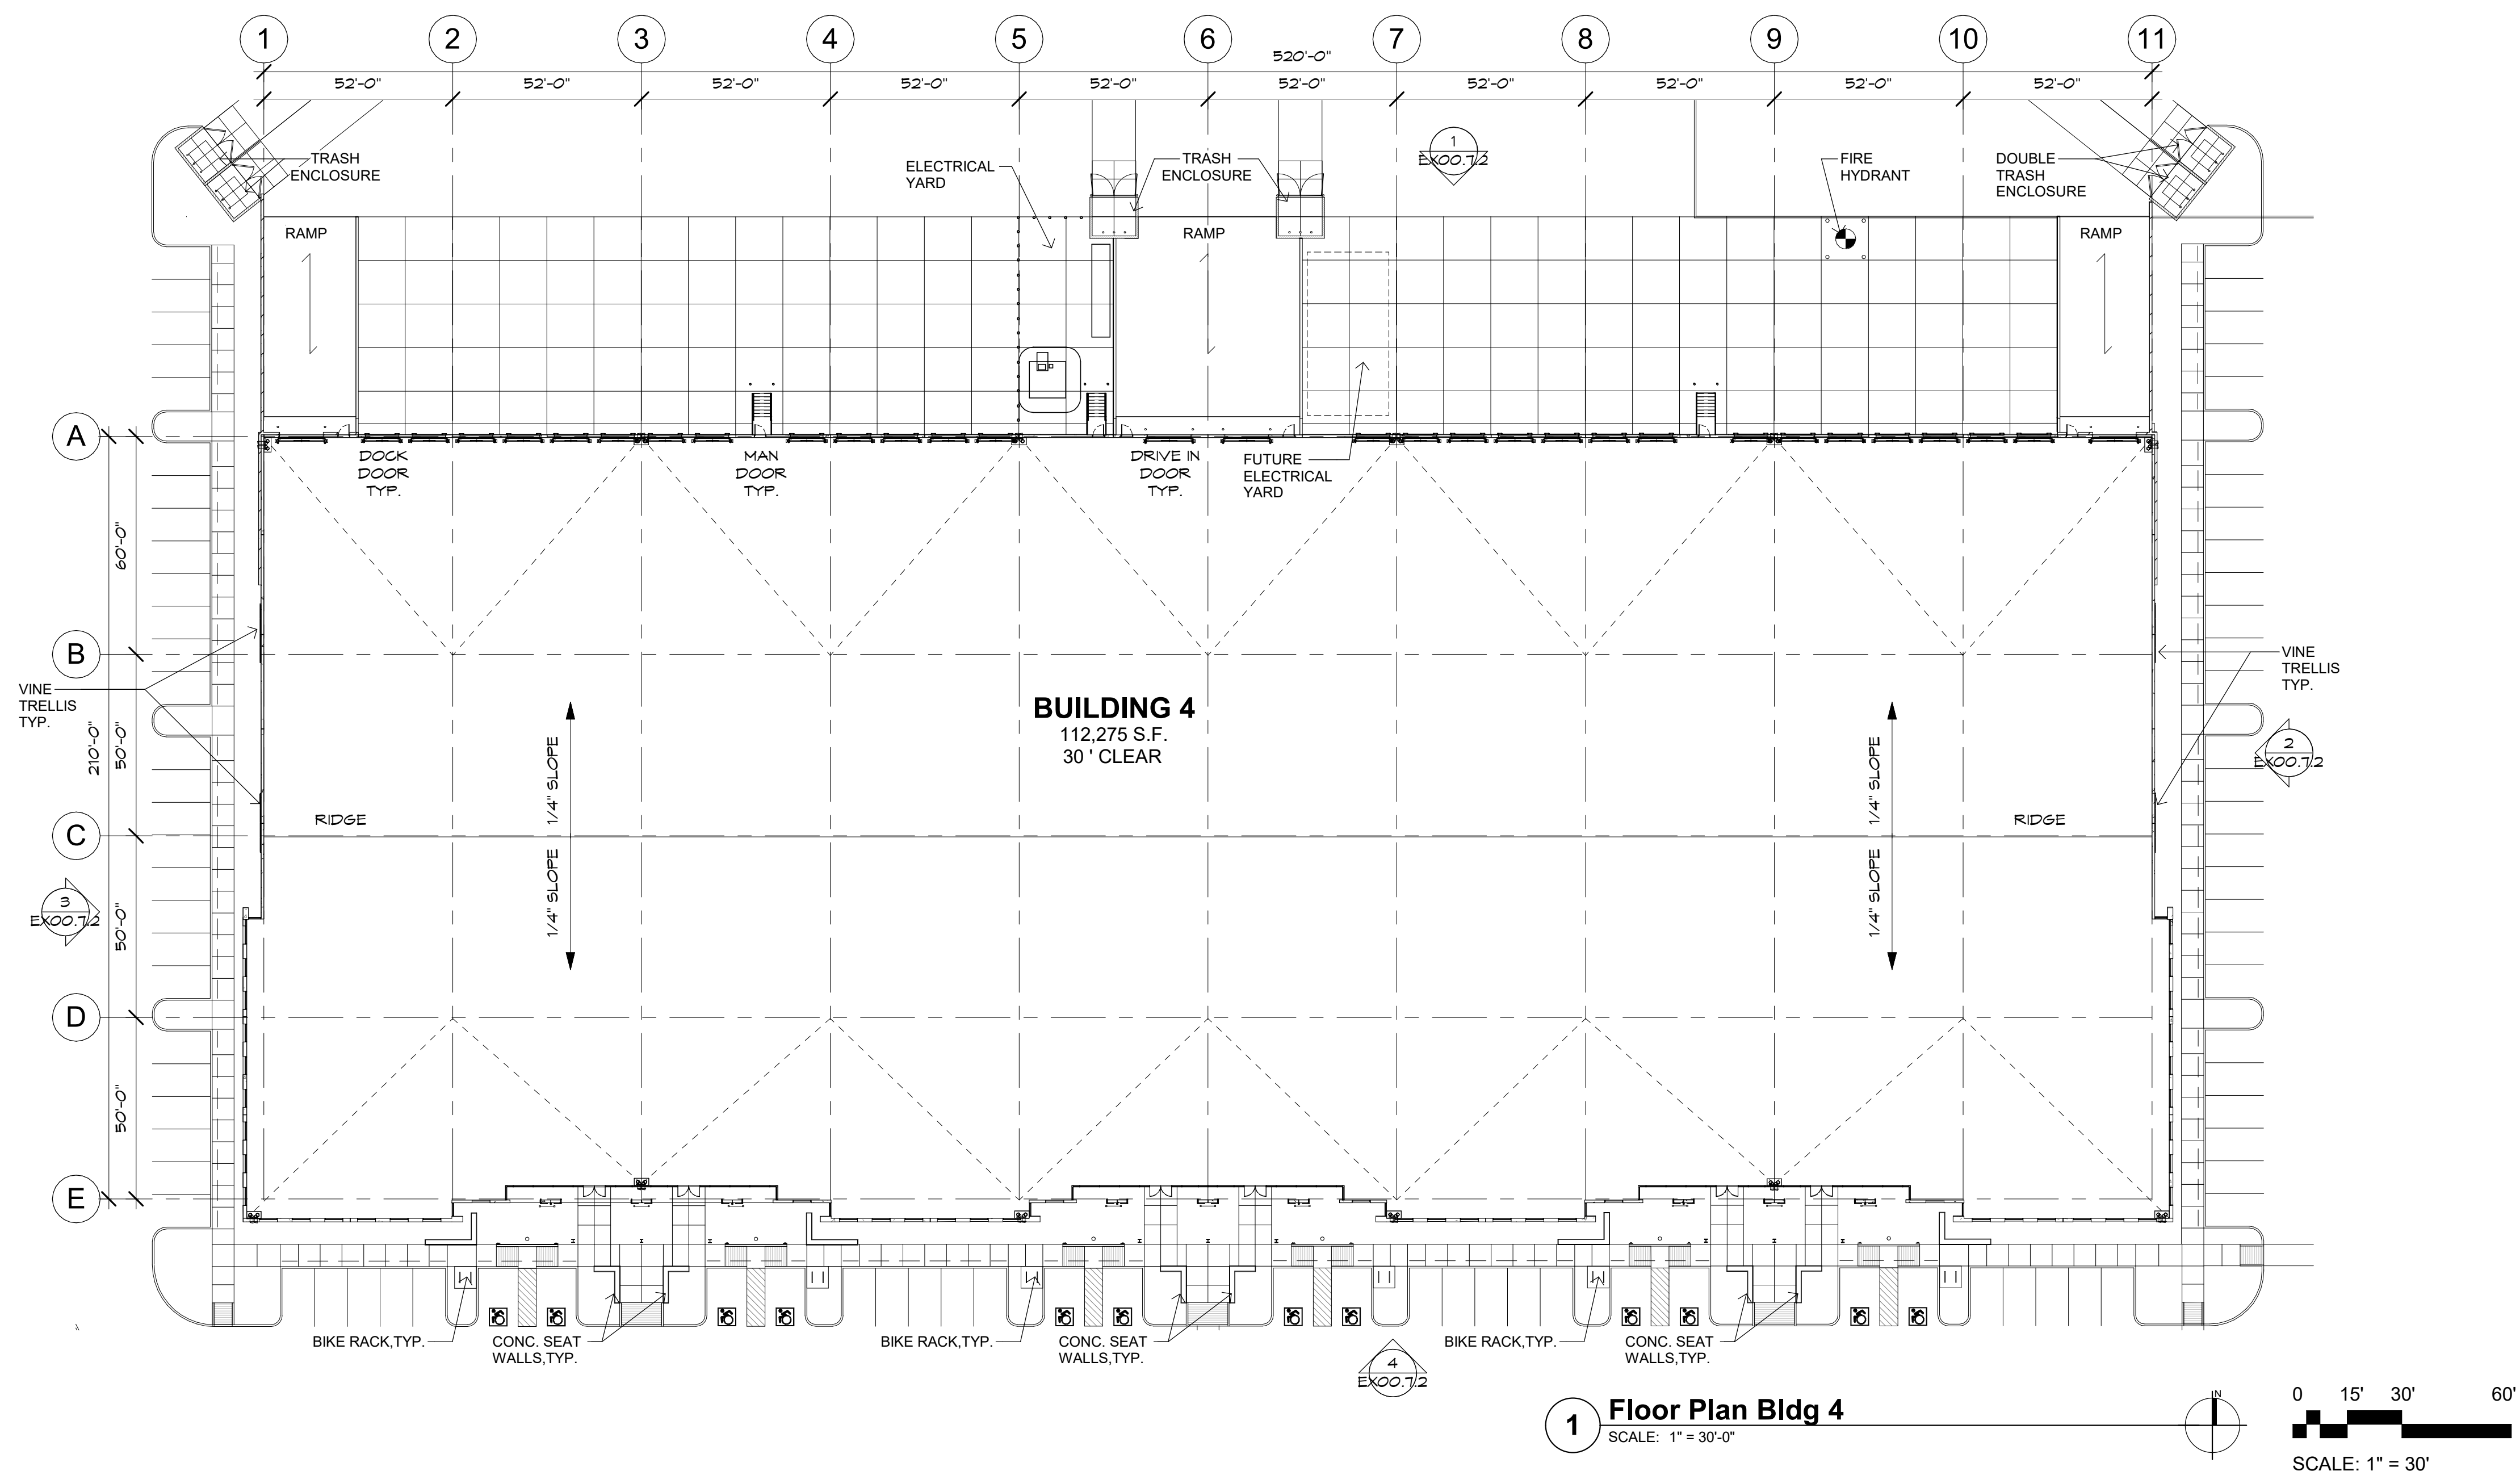

SIHI

VIEW 202 PHASE 2

Ellsworth Road & Point 22 Blvd.
PROPOSED COMMERCE CENTER
Mesa, Arizona

