
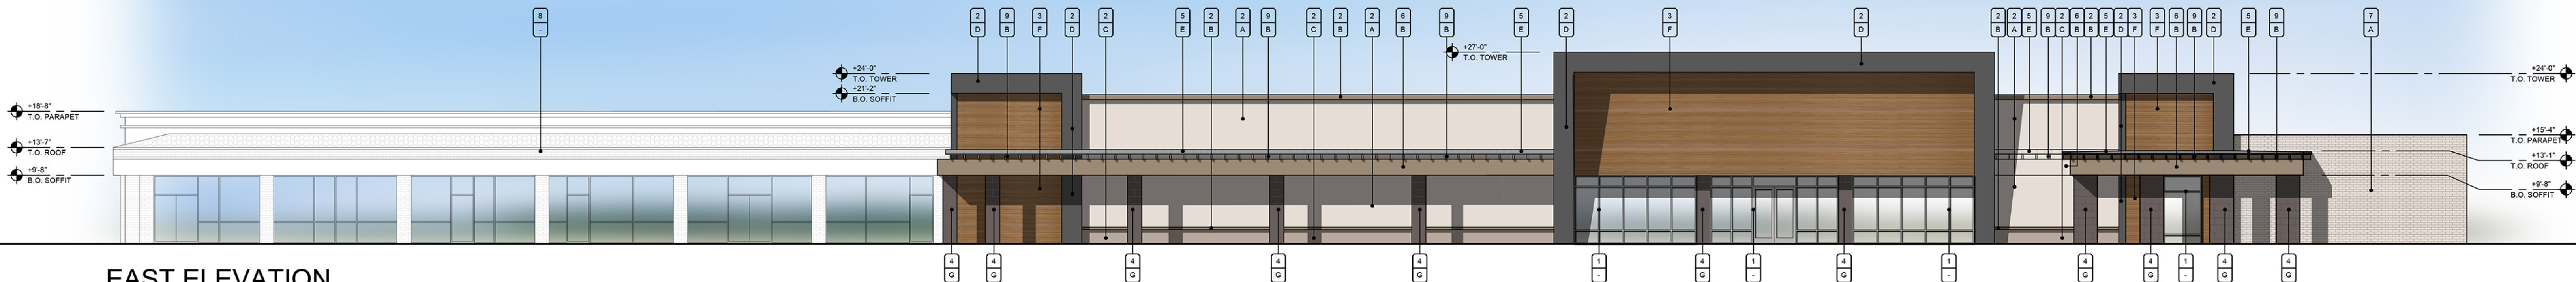


MATERIAL/COLOR SCHEDULE

- MATERIALS
1. CLEAR ANODIZED ALUMINUM STOREFRONT FRAME WITH 1" CLEAR LOW-E INSULATED GLAZING
 2. INTEGRAL COLORED STUCCO - PAINTED
 3. WOOD SIDING
 4. 12"x24" STONE TILE OVER COLUMNS
 5. STANDING METAL SEAM ROOF
 6. EXISTING WOOD BEAM - PAINTED
 7. MASONRY WALL - PAINTED
 8. EXISTING BUILDING TO REMAIN
 9. WOOD CANOPY FRAMING - PAINTED
 10. MURAL LOCATION

COLORS

- by Sherwin Williams (or Equal):
- A. SW 6063 "NICE WHITE"
 - B. SW 7508 "TAVERN TAUPE"
 - C. SW 6073 "PERFECT GREIGE"
 - D. SW 7674 "PEPPERCORN"
- by Nichiha (or Equal):
- F. Vintage Wood - EPC766F "SPRUCE"
- by Arizona Tile (or Equal):
- G. Basaltina - Mid Grey Matte
- by ATAS International (or Equal):
- E. 28 - SILVERSMITH

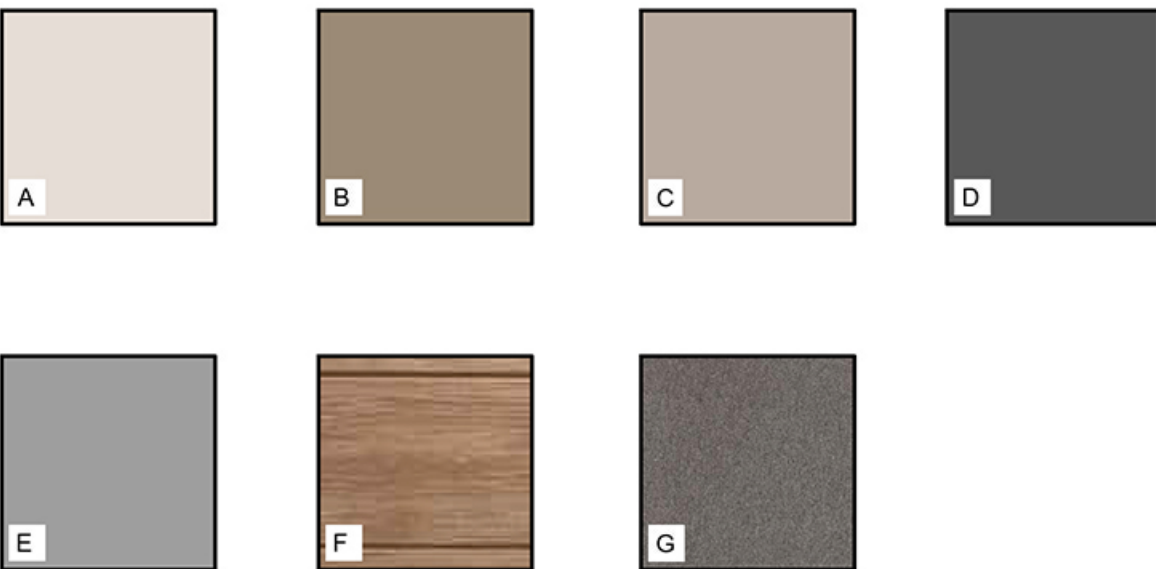

EAST ELEVATION

SCALE: 3/32" = 1'-0"



SOUTH ELEVATION

SCALE: 3/32" = 1'-0"



Shopping Center
Elevations
308 East University Drive, Mesa, Arizona 85201
03.14.2023
PROJECT 22063.00



UPWARD
ARCHITECTS



1155 W. Rio Salado Parkway, Suite B-101, Tempe, AZ 85281
602.753.5222 www.upwardarchitects.com

MATERIAL/COLOR SCHEDULE

- MATERIALS
1. CLEAR ANODIZED ALUMINUM STOREFRONT FRAME WITH 1" CLEAR LOW-E INSULATED GLAZING
 2. INTEGRAL COLORED STUCCO - PAINTED
 3. WOOD SIDING
 4. 12"x24" STONE TILE OVER COLUMNS
 5. STANDING METAL SEAM ROOF
 6. EXISTING WOOD BEAM - PAINTED
 7. MASONRY WALL - PAINTED
 8. EXISTING BUILDING TO REMAIN
 9. WOOD CANOPY FRAMING - PAINTED
 10. MURAL LOCATION


COLORS

- by Sherwin Williams (or Equal):
- A. SW 6063 "NICE WHITE"
 - B. SW 7508 "TAVERN TAUPE"
 - C. SW 6073 "PERFECT GREIGE"
 - D. SW 7674 "PEPPERCORN"
- by Nichiha (or Equal):
- F. Vintage Wood - EPC766F "SPRUCE"
- by Arizona Tile (or Equal):
- G. Basaltina - Mid Grey Matte
- by ATAS International (or Equal):
- E. 28 - SILVERSMITH

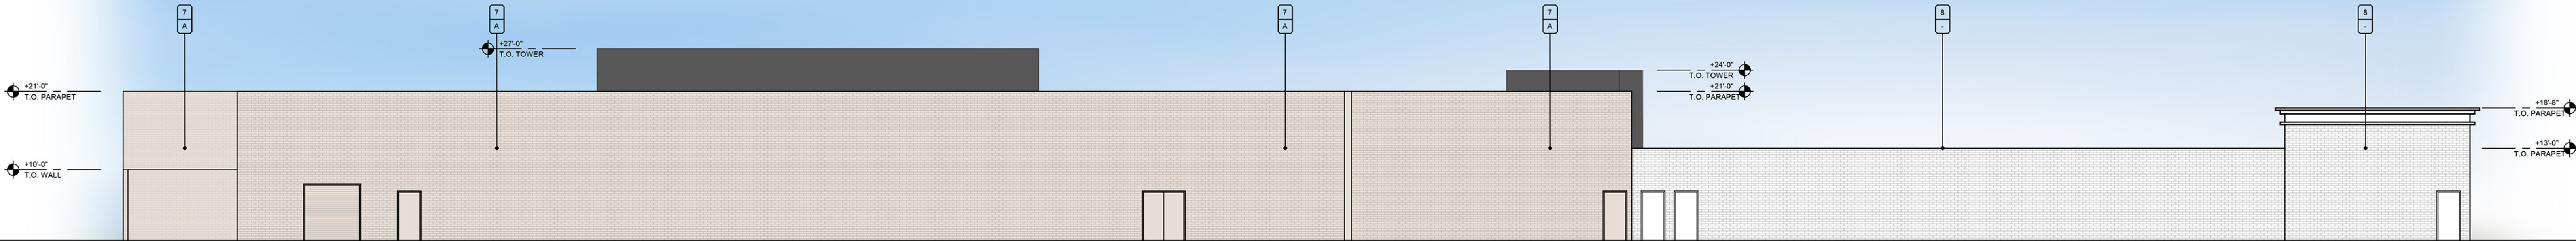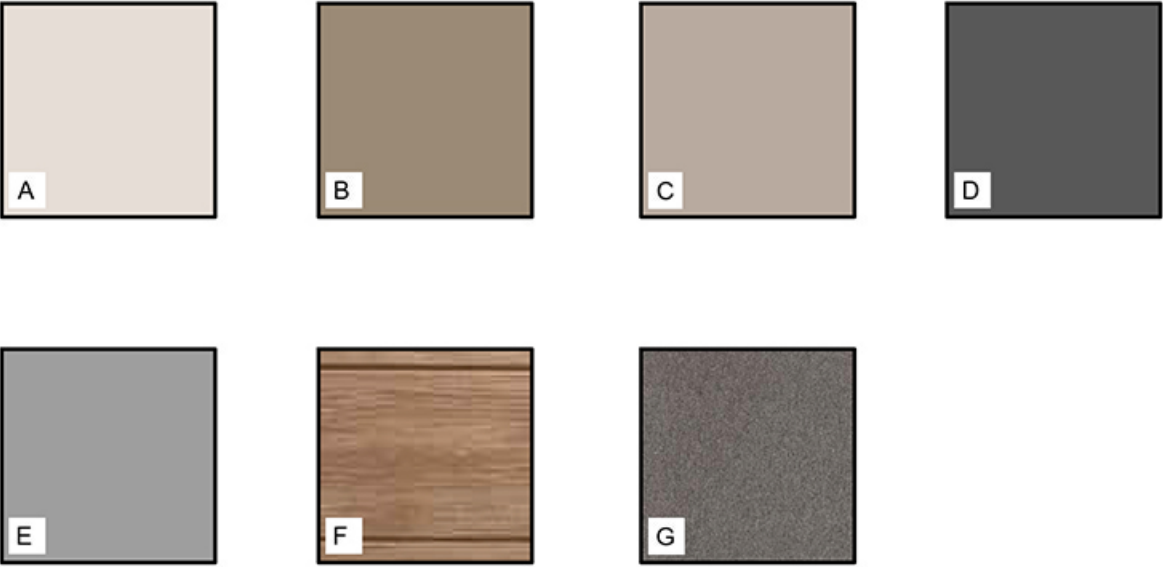

WEST ELEVATION

SCALE: 3/32" = 1'-0"

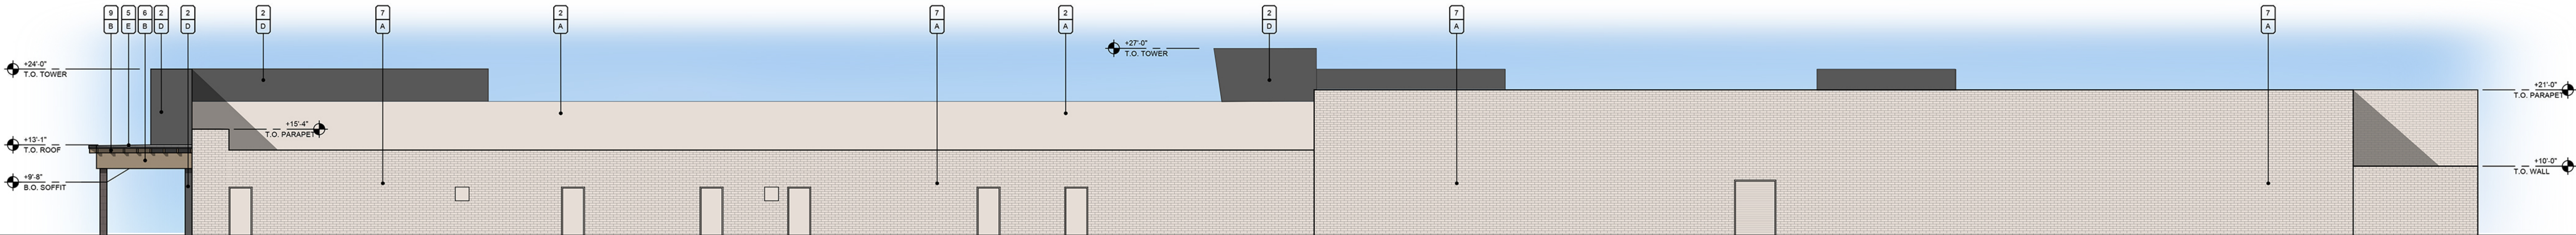

NORTH ELEVATION

SCALE: 3/32" = 1'-0"




Shopping Center
Elevations
308 East University Drive, Mesa, Arizona 85201
03.14.2023
PROJECT 22063.00






UPWARD
ARCHITECTS

1155 W. Rio Salado Parkway, Suite B-101, Tempe, AZ 85281
602.753.5222 www.upwardarchitects.com

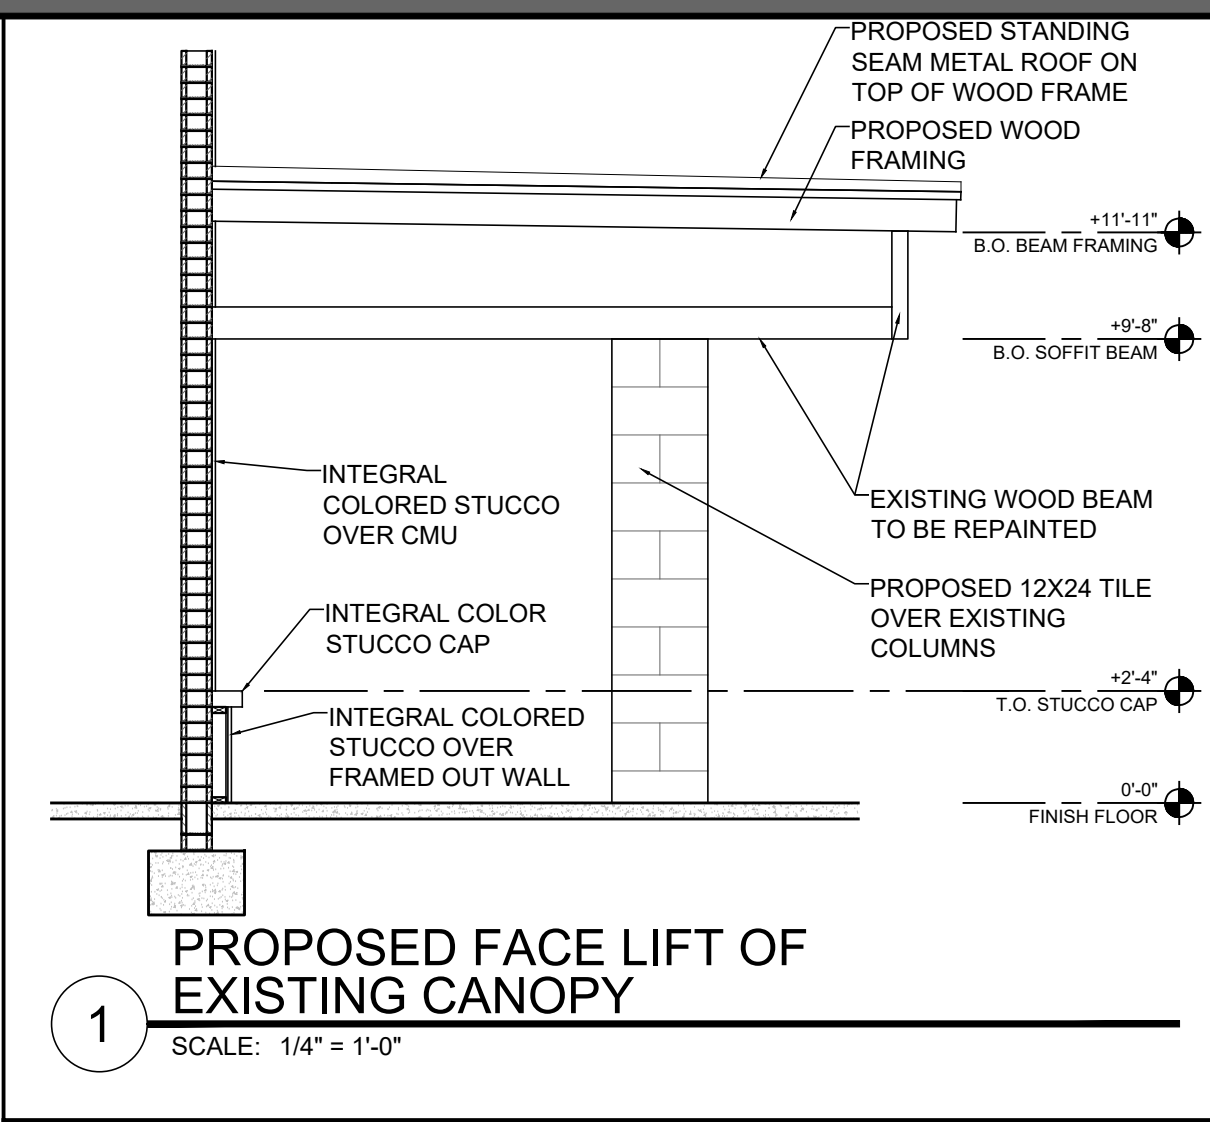

MATERIAL/COLOR SCHEDULE	
MATERIALS	
1.	CLEAR ANODIZED ALUMINUM STOREFRONT FRAME WITH 1" CLEAR LOW-E INSULATED GLAZING
2.	INTEGRAL COLORED STUCCO - PAINTED
3.	WOOD SIDING
4.	12"X24" STONE TILE OVER COLUMNS
5.	STANDING METAL SEAM ROOF
6.	EXISTING WOOD BEAM - PAINTED
7.	MASONRY WALL - PAINTED
8.	EXISTING BUILDING TO REMAIN
9.	WOOD CANOPY FRAMING - PAINTED
10.	MURAL LOCATION

COLORS	
by Sherwin Williams (or Equal):	by Nichiha (or Equal):
A. SW 6063 "NICE WHITE"	F. Vintage Wood - EPC766F "SPRUCE"
B. SW 7508 "TAVERN TAUPE"	
C. SW 6073 "PERFECT GREIGE"	by Arizona Tile (or Equal):
D. SW 7674 "PEPPERCORN"	G. Basaltina - Mid Grey Matte
by ATAS International (or Equal):	
E. 28 - SILVERSMITH	

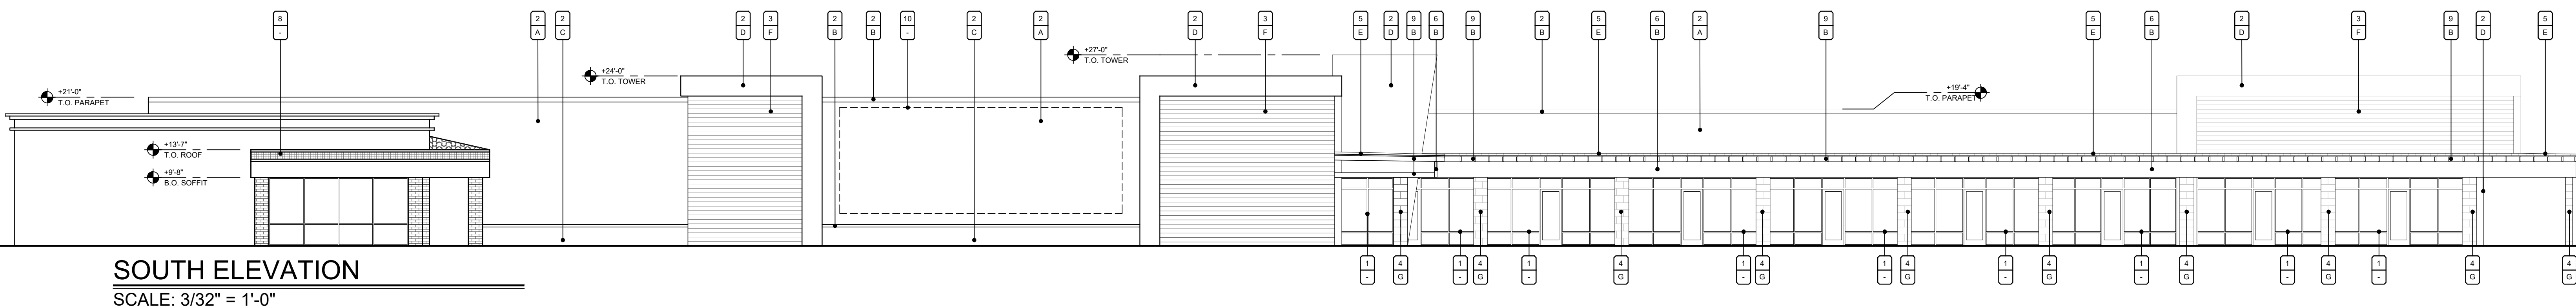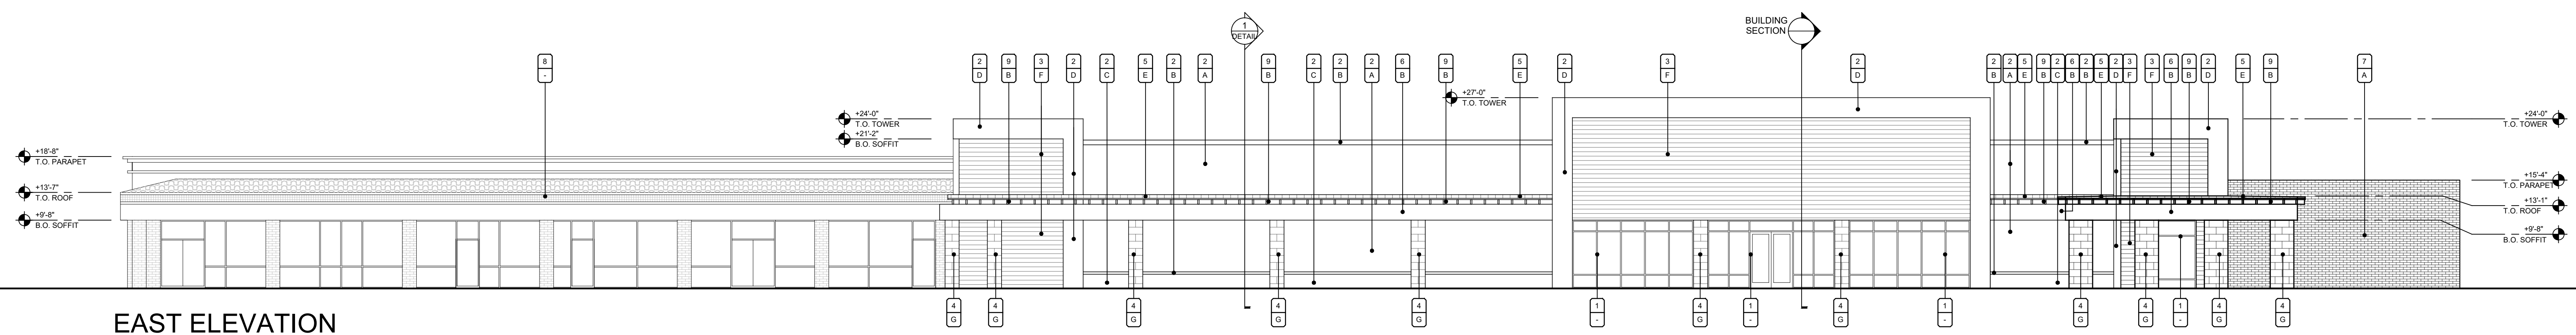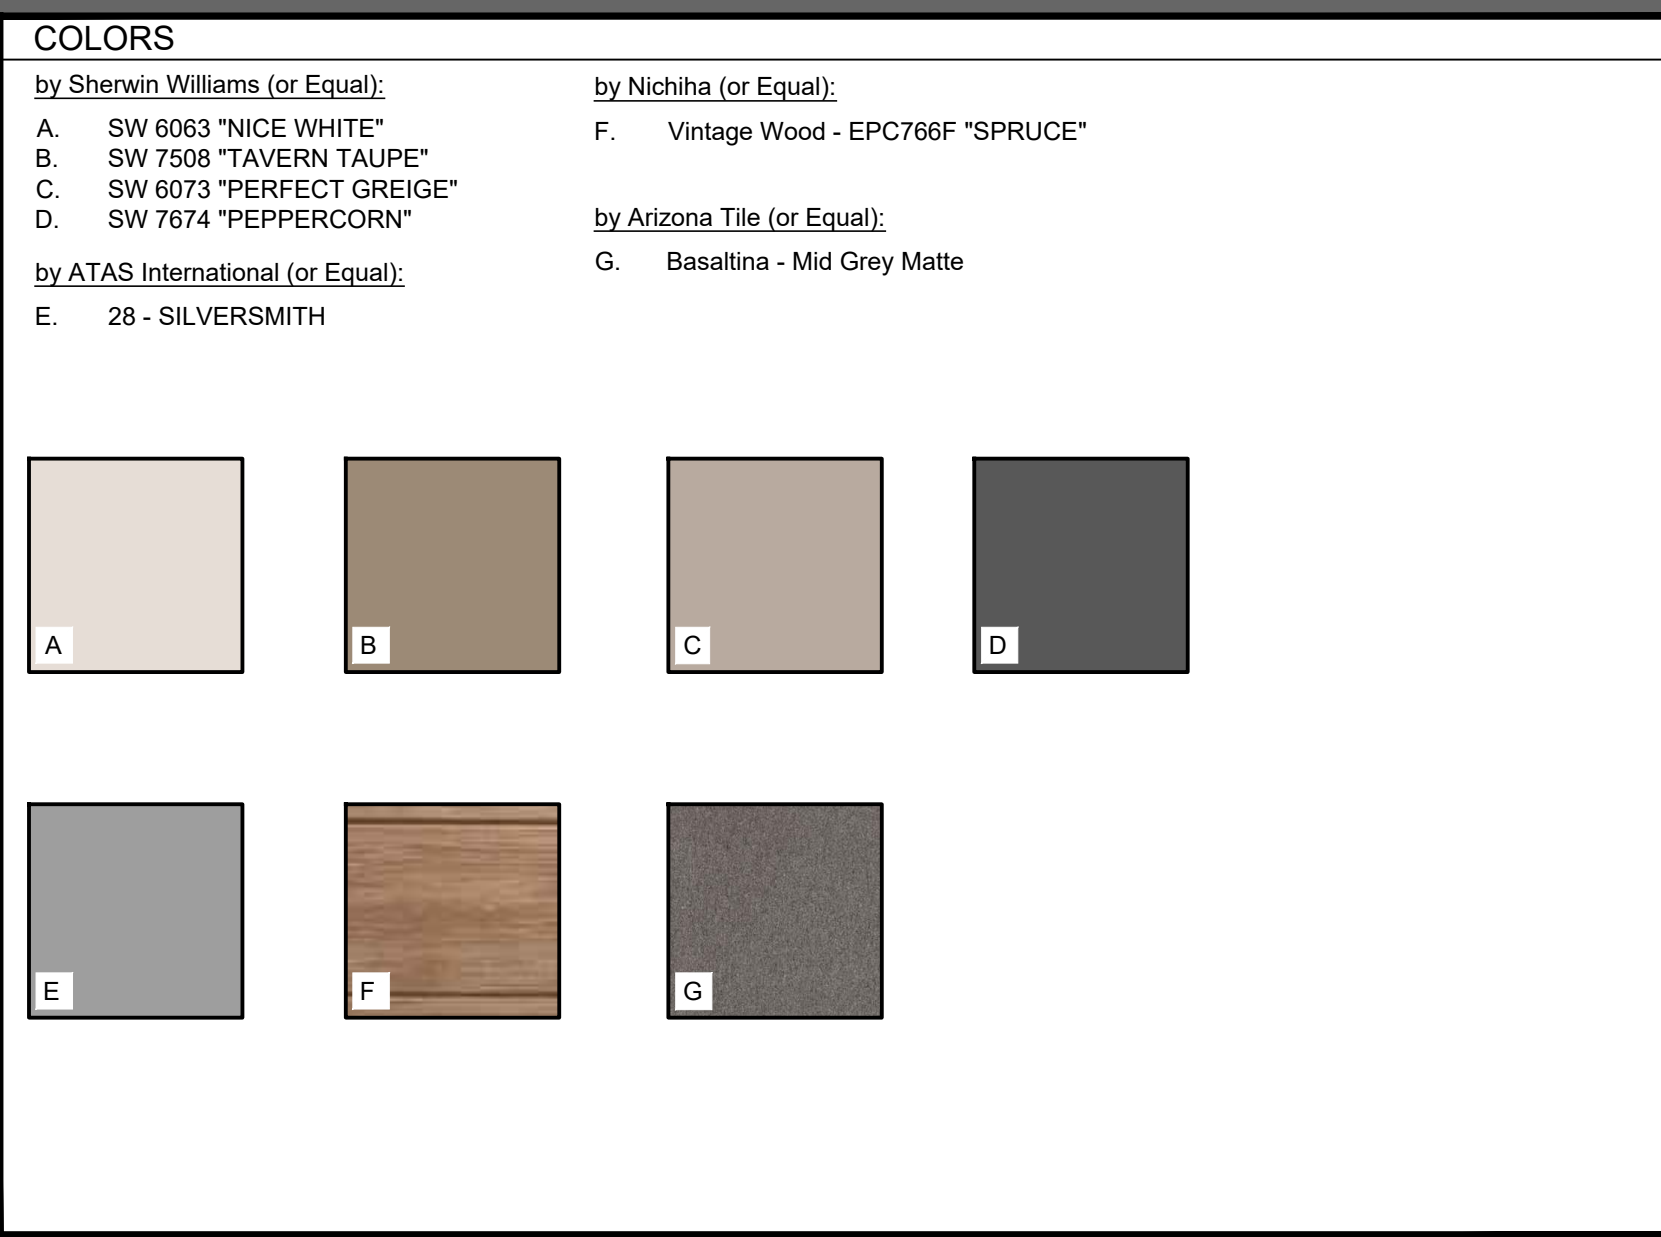

Shopping Center
Elevations
308 East University Drive, Mesa, Arizona 85201
03.14.2023
PROJECT 22063.00



1155 W. Rio Salado Parkway, Suite B-101, Tempe, AZ 85281
602.753.5222 www.upwardarchitects.com

MATERIAL/COLOR SCHEDULE

MATERIALS

1. CLEAR ANODIZED ALUMINUM STOREFRONT FRAME WITH 1" CLEAR LOW-E INSULATED GLAZING
2. INTEGRAL COLORED STUCCO - PAINTED
3. WOOD SIDING
4. 12"X24" STONE TILE OVER COLUMNS
5. STANDING METAL SEAM ROOF
6. EXISTING WOOD BEAM - PAINTED
7. MASONRY WALL - PAINTED
8. EXISTING BUILDING TO REMAIN
9. WOOD CANOPY FRAMING - PAINTED
10. MURAL LOCATION

COLORS

by Sherwin Williams (or Equal):

- A. SW 6063 "NICE WHITE"
- B. SW 7508 "TAVERN TAUPE"
- C. SW 6073 "PERFECT GREIGE"
- D. SW 7674 "PEPPERCORN"

by ATAS International (or Equal):








- E. 28 - SILVERSMITH

by Nichiha (or Equal):

- F. Vintage Wood - EPC766F "SPRUCE"


by Arizona Tile (or Equal):

- G. Basaltina - Mid Grey Matte

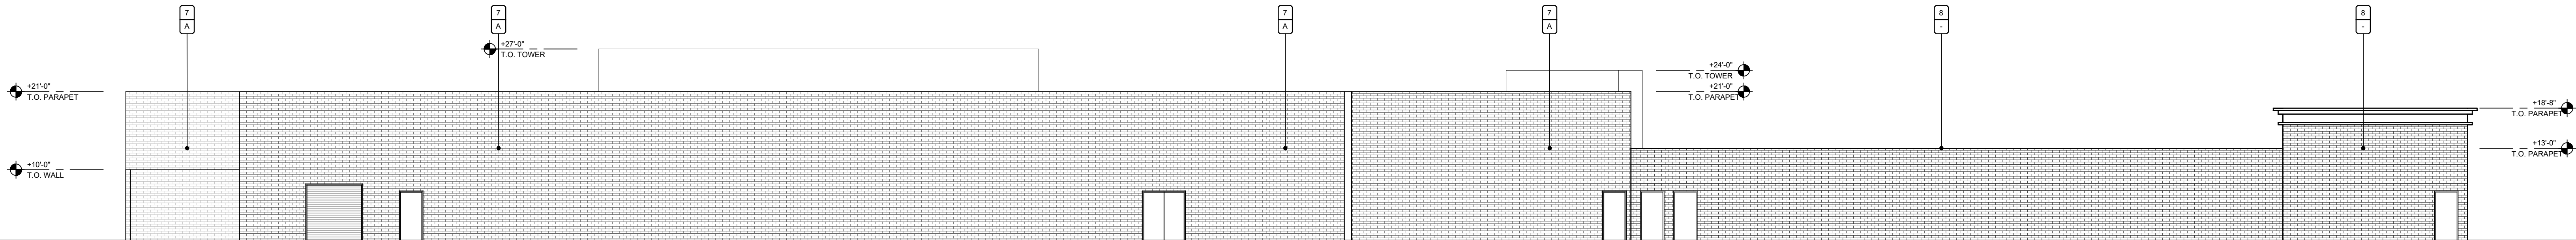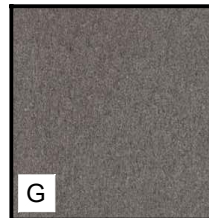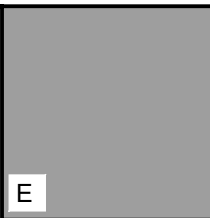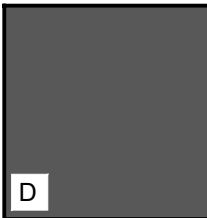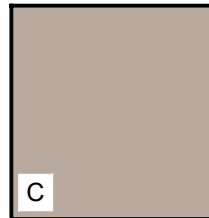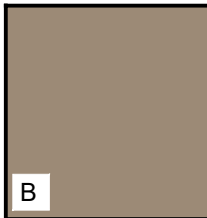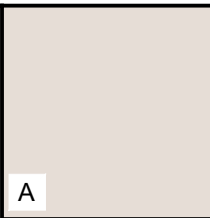

WEST ELEVATION

SCALE: 3/32" = 1'-0"

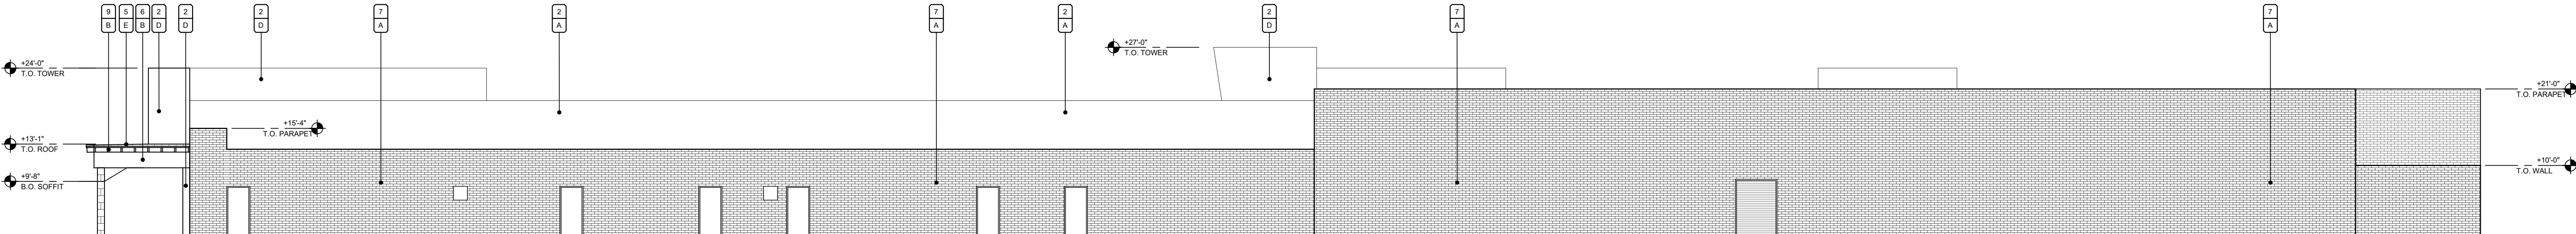

NORTH ELEVATION

SCALE: 3/32" = 1'-0"



Shopping Center
Elevations
308 East University Drive, Mesa, Arizona 85201
03.14.2023
PROJECT 22063.00



UPWARD
ARCHITECTS

1155 W. Rio Salado Parkway, Suite B-101, Tempe, AZ 85281
602.753.5222 www.upwardarchitects.com



VIEW 2
LEFT TO RIGHT VIEW

VIEW OF MAJOR AND SHOPS
VIEW OF NEW SHOPS

NWC UNIVERSITY DR. AND MESA DR.
MESA, ARIZONA

