




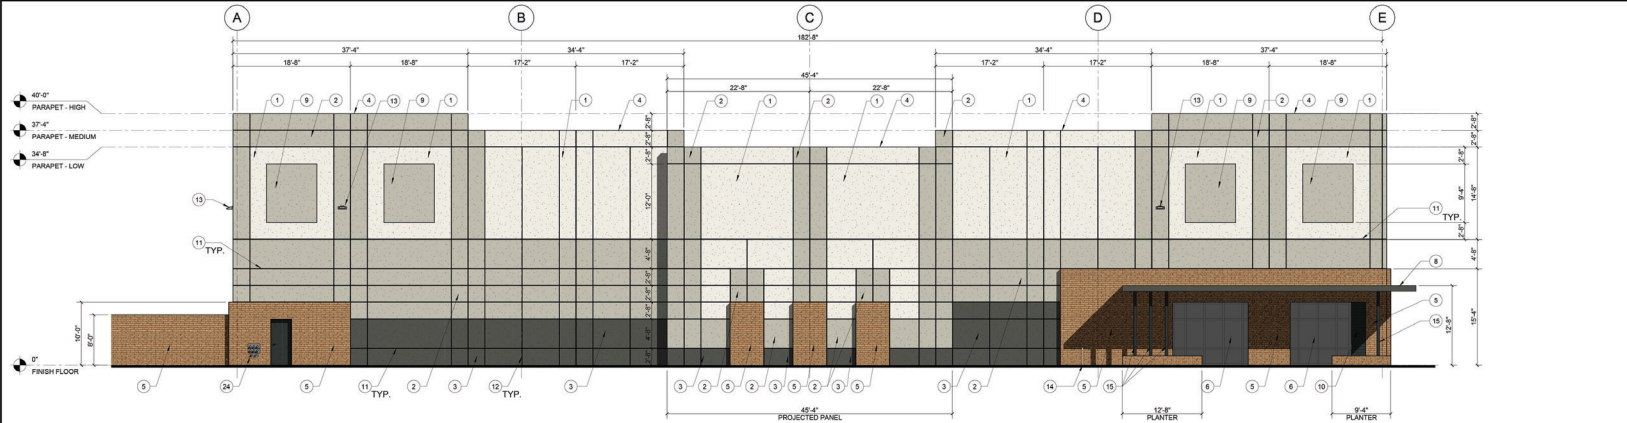

SOUTH ELEVATION

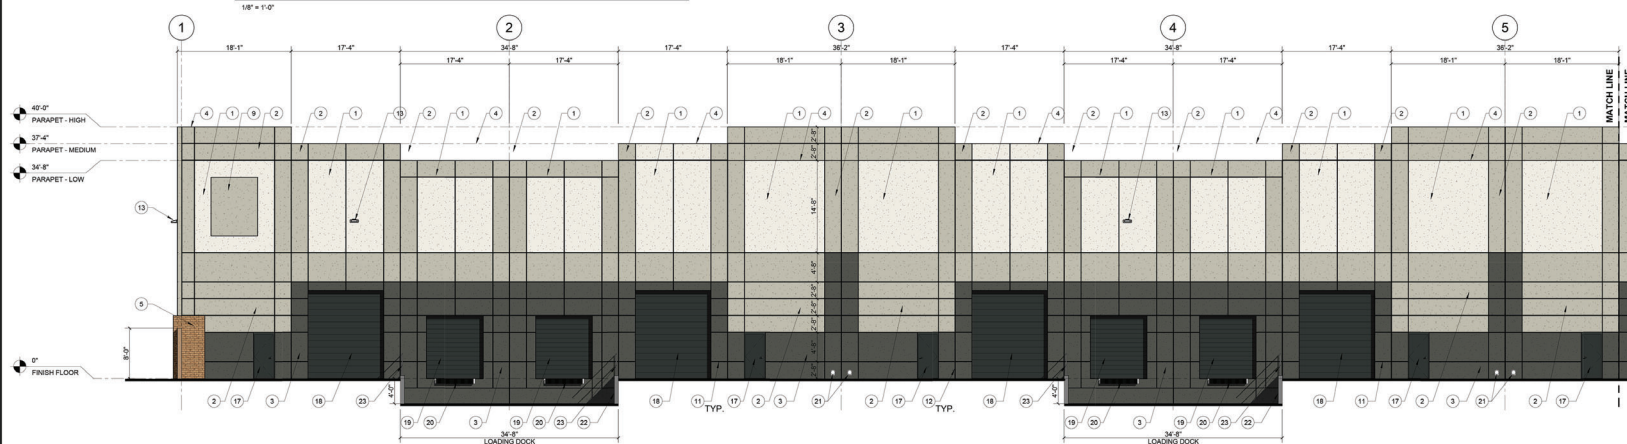

WEST ELEVATION - LEFT

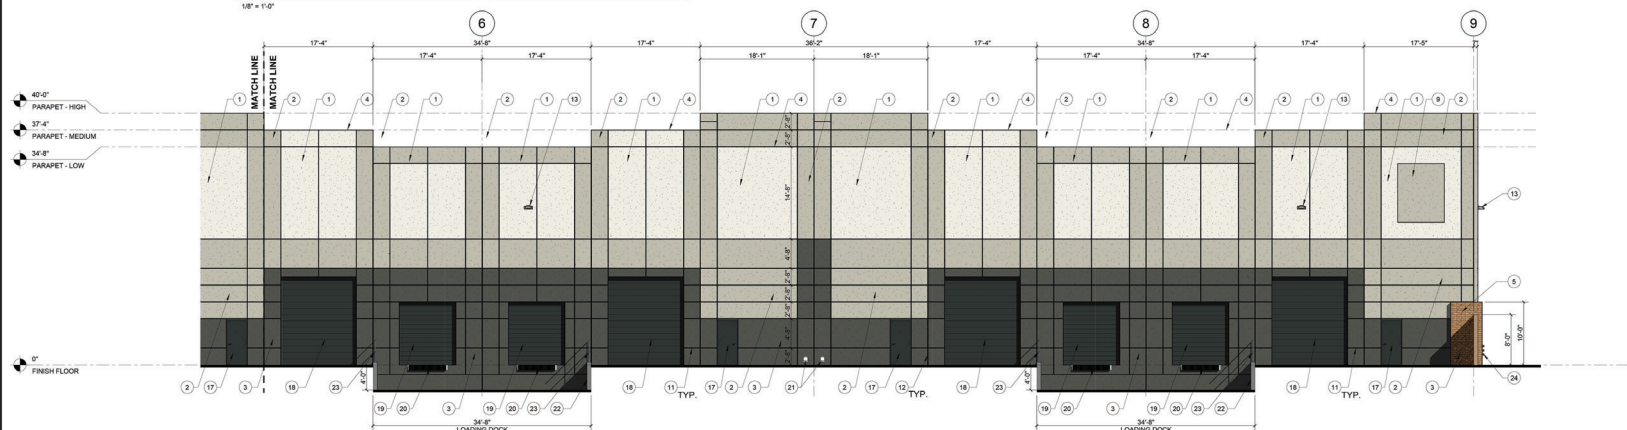

WEST ELEVATION - RIGHT

- KEYNOTES:**
- 1 CONCRETE TILT PANEL, PAINTED BODY COLOR P-1 - SEE EXTERIOR ELEVATION AND FINISH SCHEDULE
 - 2 CONCRETE TILT PANEL, PAINTED ACCENT COLOR P-2 - SEE EXTERIOR ELEVATION AND FINISH SCHEDULE
 - 3 CONCRETE TILT PANEL, PAINTED ACCENT COLOR P-3 - SEE EXTERIOR ELEVATION AND FINISH SCHEDULE
 - 4 NEW 8" PRE-CAST CONCRETE TILT UP PANEL
 - 5 8"x14"x18" CMU VENEER WALL - CMU-1 - SEE EXTERIOR ELEVATIONS AND FINISH SCHEDULE
 - 6 ANODIZED ALUMINUM STOREFRONT FRAME AND GLAZING SYSTEM - G-1
 - 7 ANODIZED ALUMINUM STOREFRONT FRAME WITH DOOR AND GLAZING SYSTEM - G-1, MTL-2
 - 8 METAL PANEL CANOPY AND FRAME - MTL-1
 - 9 1" RECESS IN CONCRETE TILT PANEL - PAINTED ACCENT COLOR P-2
 - 10 METAL WALL PANEL
 - 11 HORIZONTAL REVEAL
 - 12 VERTICAL REVEAL
 - 13 EXTERIOR TILT PANEL MOUNTED LIGHTING FIXTURE - SEE ELECTRICAL DRAWINGS
 - 14 5 LOOK METAL BIKE RACK
 - 15 METAL TUBE POST - PAINTED ACCENT COLOR P-3
 - 16 HOLLOW METAL DOOR AND FRAME ASSEMBLY - SEE DOOR AND FRAME SCHEDULE FOR SIZE
 - 17 12" WIDE ROLL-UP ACCESS DOOR - PAINTED TO MATCH MTL-1
 - 18 18" WIDE LOADING DOCK DOORS - PAINTED TO MATCH MTL-1
 - 19 RUBBER LOADING DOCK BUMPER - TYPICAL
 - 20 EXPOSED ROOF DRAIN LEADERS "LAMB TONGUE" COVER - SEE PLUMBING DRAWINGS
 - 21 8" CONCRETE LOADING DOCK RETAINING WALL
 - 22 LOADING DOCK RETAINING WALL GUARDRAIL
 - 23 FIRE DEPARTMENT CONNECTION - SIZING AS REQUIRED FOR CITY OF MESA FIRE DEPARTMENT

EXTERIOR ELEVATION CALCULATIONS

NORTH ELEVATION			
P-1	2192 SF	31.5%	
P-2	2967 SF	42.5%	
P-3	617 SF	8.8%	
CMU-1	961 SF	12.4%	
MTL-1	93 SF	0.8%	
G1	283 SF	4.0%	
EAST ELEVATION			
P-1	4492 SF	27.8%	
P-2	6955 SF	43.3%	
P-3	1183 SF	7.3%	
CMU-1	1838 SF	11.4%	
MTL-1	202 SF	1.3%	
G1	1444 SF	8.9%	
SOUTH ELEVATION			
P-1	2192 SF	31.5%	
P-2	2967 SF	42.5%	
P-3	617 SF	8.8%	
CMU-1	937 SF	11.5%	
MTL-1	77 SF	1.3%	
G1	283 SF	4.0%	
WEST ELEVATION			
P-1	4184 SF	25.9%	
P-2	6017 SF	36.9%	
P-3	3716 SF	22.8%	
CMU-1	100 SF	0.6%	
MTL-1	2258 SF	13.8%	

EXTERIOR ELEVATION LEGEND

P-1	CONCRETE TILT PANEL, PAINTED - COLOR: DESERT "ROGUE DART" MFG: DUNN EDWARDS
P-2	CONCRETE TILT PANEL, PAINTED - COLOR: DESERT "PLAY ON GRAY" MFG: DUNN EDWARDS
P-3	CONCRETE TILT PANEL, PAINTED - COLOR: DESERT "IRON RIVER" MFG: DUNN EDWARDS
CMU-1	8"x14"x18" GROUND FACE UNITS COLOR: TRINCHES "TRINCH" MFG: OLDCASTLE SUPERLITE - ECHELON
CMU-2	8"x14"x18" GROUND FACE UNITS COLOR: TRINCHES "SOUTHWEST GOLD" MFG: OLDCASTLE SUPERLITE - ECHELON
MTL-1	METAL WALL PANEL, 910 300 LOW GLOSS COLOR: "MIDNIGHT BRONZE" MFG: MCB
MTL-2	ANODIZED METAL FRAME COLOR: ARCADE #11 CLEAR AC-2 MFG: ARCADE
G-1	GLAZING: GRANULITE II COLOR: SOLARISE T0 MFG: VITRO GLASS

architecture.
design.
management.

dnoj6 adm

2700 WEST 10TH STREET | TEMPE, AZ 85281 | 480.265.2800

NOT FOR CONSTRUCTION

CONSULTANT LOGO

GREENFIELD ROAD AND MCDOWELL ROAD INDUSTRIAL PROJECT

2855 N. GREENFIELD RD. MESA, ARIZONA 85205

WESTERN SEMI SOLUTIONS

REVISION	DATE	DESCRIPTION

Project Number: 715-001

Date: 02.08.2023

Drawn By: CBJ/HB

Checked By: JF/JB

EXTERIOR ELEVATIONS

A6.2