



3 UNIT FRONT ELEVATION



3 UNIT REAR ELEVATION



3 UNIT RIGHT ELEVATION




3 UNIT LEFT ELEVATION



1 3 UNIT ELEVATIONS & FOOTPRINT
SCALE: 1/8" = 1'-0"

1710-XREP-plan.dwg

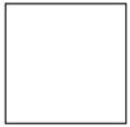


**CORNERSTONE
DESIGN**
Gilbert, Arizona 85298
Phone: 602.693.5334
info@csn.com

**SUN VALLEY CONDOS
NWC SUN VALLEY BLVD.
& MAIN STREET
MESA, ARIZONA**

design: IDS
drawn: IDS
check: IDS

revisions:
1
2
SHEET
PD2.4
of
PROJECT: 1710

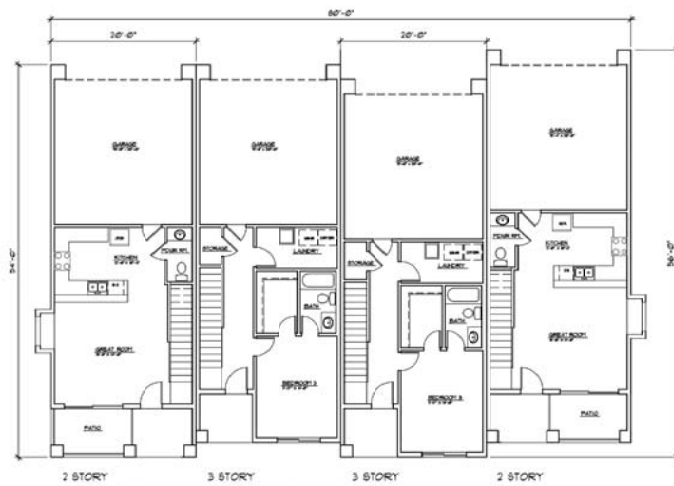

4 UNIT FRONT ELEVATION



4 UNIT REAR ELEVATION



4 UNIT RIGHT ELEVATION




4 UNIT LEFT ELEVATION



1 4 UNIT ELEVATIONS & FOOTPRINT
SCALE: 1/8" = 1'-0" 1710-3REF

1710-XREF-plan.dwg

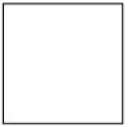

**CORNERSTONE
DESIGN**

Gilbert, Arizona 85298
Phone: 602 695 5324
rto@min.com



**SUN VALLEY VILLAGE
NWC SUN VALLEY BLVD.
& MAIN STREET
MESA, ARIZONA**

design:	JDS
drawn:	JDS
check:	JDS

revisions:

1111111111111111

SHEET

PD2.5

of
PROJECT: 1710



MAIN STREET FRONTAGE

NOT TO SCALE

SUNVALLEY VILLAGE


MESA | ARIZONA

PROJECT

NO: 1619

DATE :

01 / 08 / 18

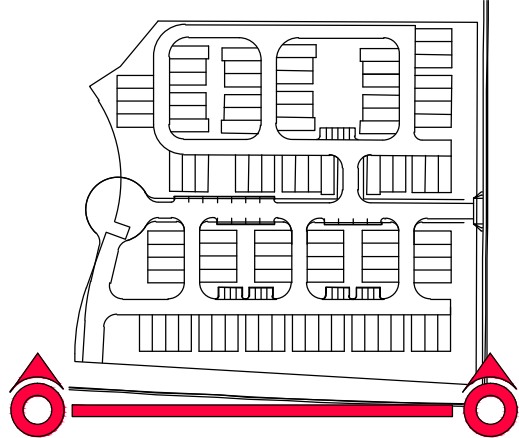

young | design | group

Landscape Architecture
+ Land Planning


7234 east shoeman lane
suite 8
scottsdale, arizona 85251
tel. 480.257.3312

y|d|g



SUN VALLEY VILLAGE
MESA | ARIZONA

PROJECT
NO: 1619
DATE :
01/08/18

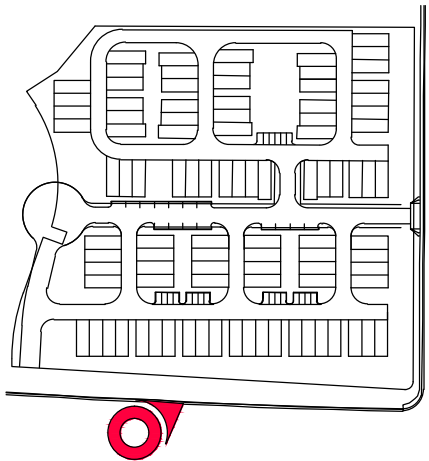

young | design | group
Landscape Architecture
+ Land Planning
7234 east shoeman lane
suite 8
scottsdale, arizona 85251
tel. 480.257.3312