




CASE NUMBER: BA87-024

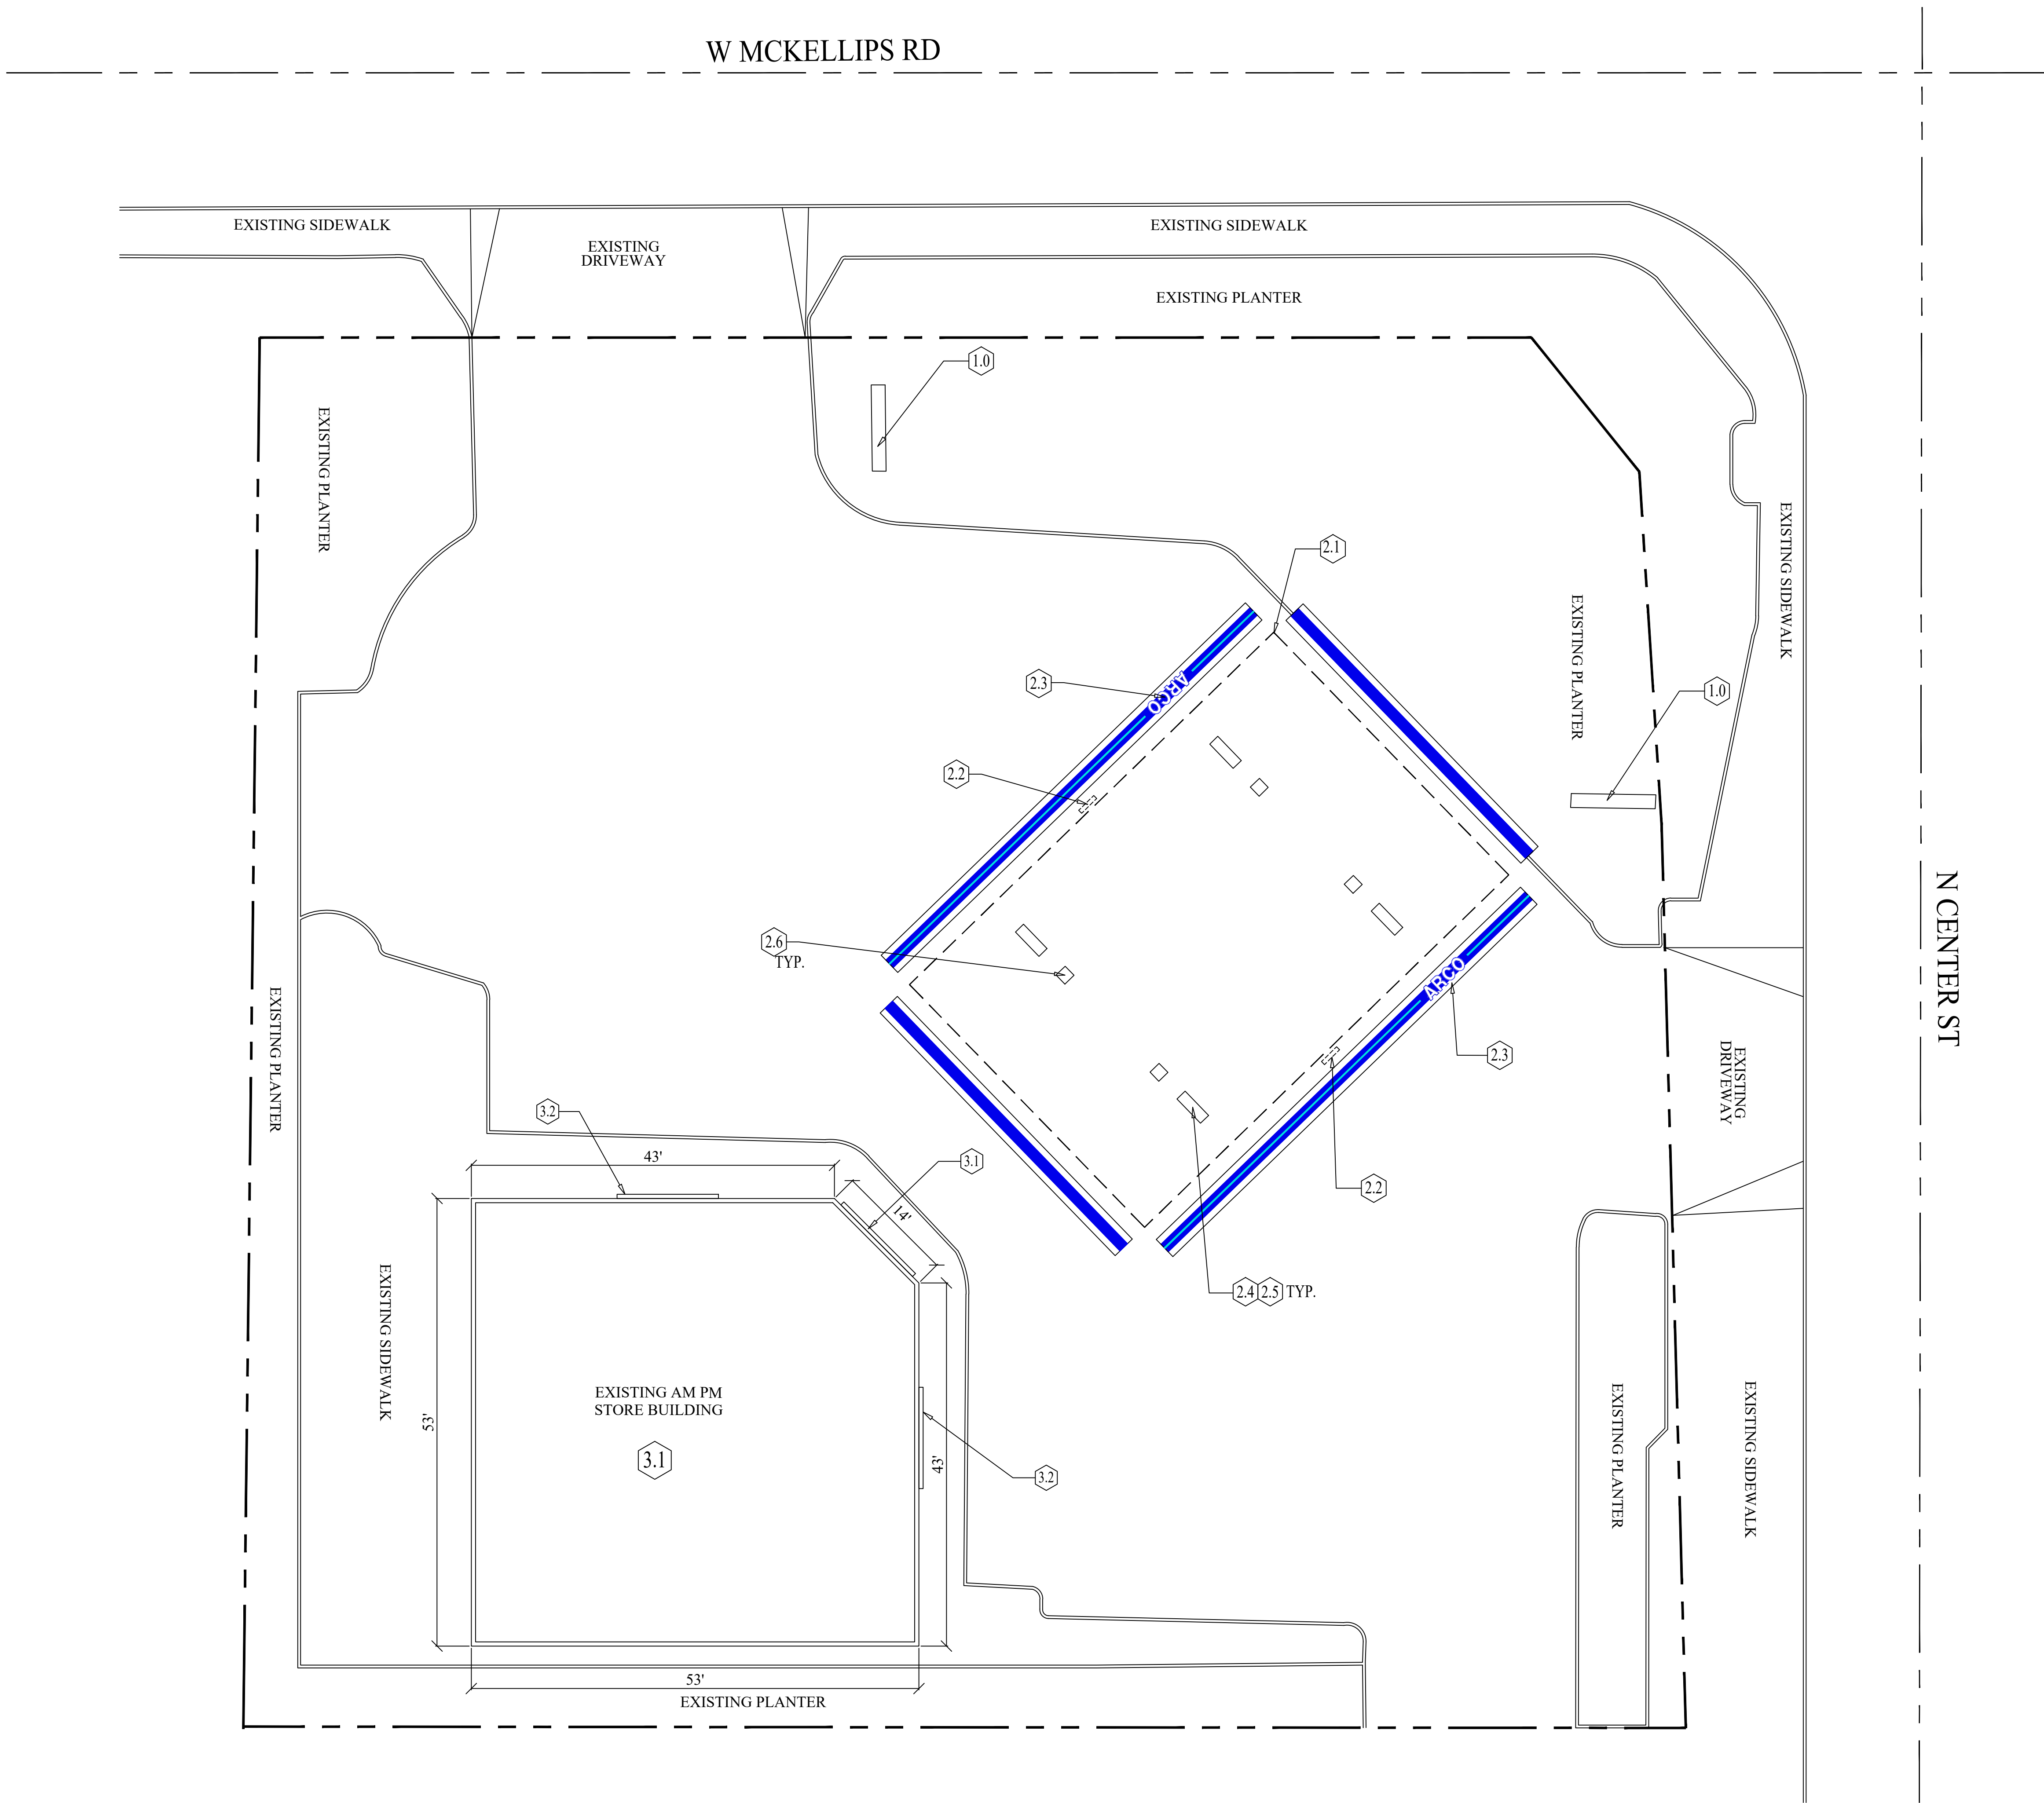

DIRECTIONAL ARROW/ GRAPHIC SCALE

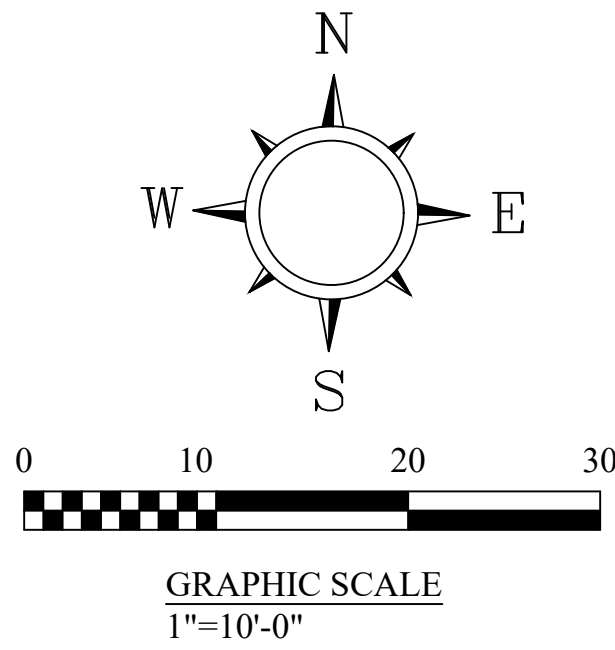

VICINITY MAP

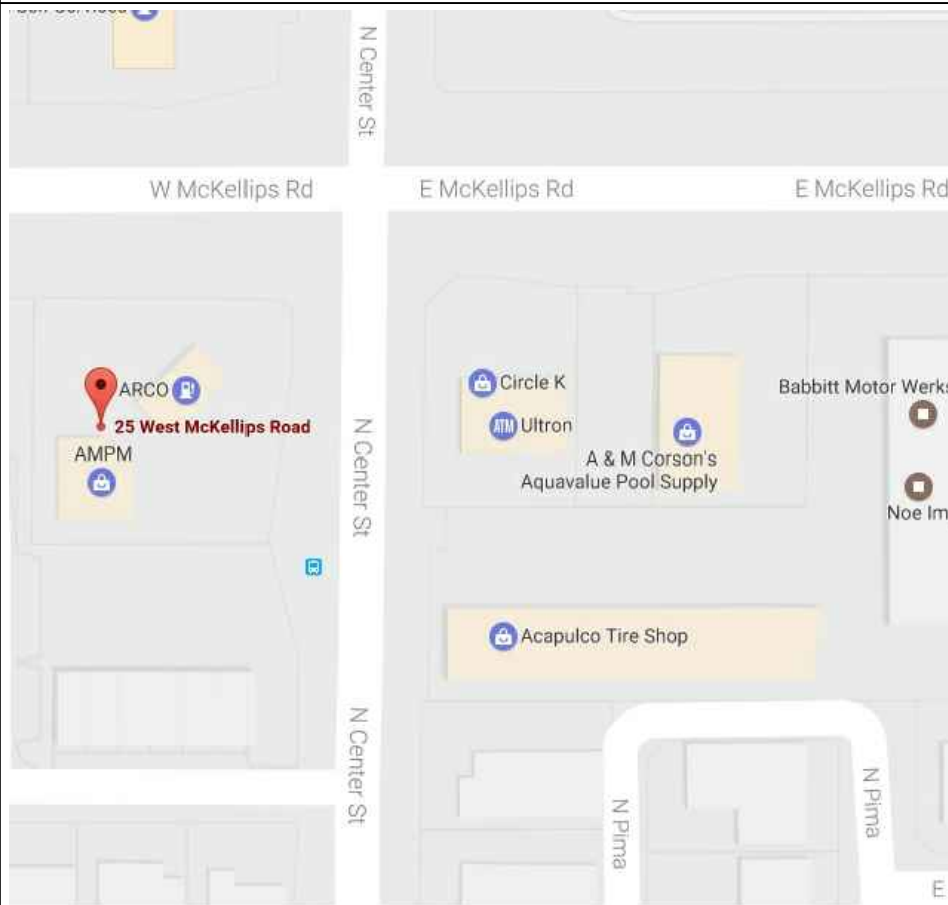

SCOPE OF WORK

- MAIN ID SIGN:**
- 1.0 EXISTING MONUMENT SIGN TO REFACE (TYP. OF 2).
- CANOPY:**
- 2.1 REMOVE AND REPLACE EXISTING CANOPY FASCIA.
 - 2.2 REMOVE EXISTING SIGNS & GRAPHICS.
 - 2.3 INSTALL NEW SIGNAGE & GRAPHICS PER ATTACHED SIGN PROGRAM.
 - 2.4 RE-SKIN EXISTING DISPENSERS PER ARCO STANDARD.
 - 2.5 REPLACE EXISTING PUMP VALANCES.
 - 2.6 PAINT COLUMNS, ISLANDS & BOLLARDS PER ARCO STANDARD.
- BUILDING:**
- 3.1 EXISTING AMPM SIGN TO REMAIN.
 - 3.2 EXISTING CABINET SIGNS TO REMAIN.
- OTHER:**
- 4.1 CHECK, REPLACE AND REPAIR EXISTING BALLAST & LIGHTS AS NEEDED.




REVISIONS		BY
Δ	REV. PER CITY	RY
Δ	06-13-2017	
Δ	REV. PER CITY	SH
Δ	09-16-2017	
Δ	REV. (10-30-17)	RY
Δ	REV. PER PRE-APP	SH
Δ	05/09/2018	
Δ		
Δ		
Δ		
Δ		
Δ		
Δ		



PLANS PREPARED BY:
A & S ENGINEERING INC.
PLANNING ENGINEERING CONSTRUCTION MANAGEMENT
28405 SAND CANYON ROAD, SUITE B
CANYON COUNTRY, CA 91387
PHONE #: (661) 250-9300; FAX #: (661) 250-9333

Tesoro Refining & Marketing Co.
ATTN: RETAIL SUPPORT SERVICES
19100 RIDGEWOOD PARKWAY SAN ANTONIO, TX 78259
PHONE #: (210) 626-6224
PROFIT CENTER #: 42463
ADDRESS: 25 W MCKELLIPS RD
MESA, AZ 85201

DRAWN	RY
CHECKED	
DATE	05/01/2017
SHEET TITLE	SITE PLAN
JOB NUMBER	
SHEET	S1

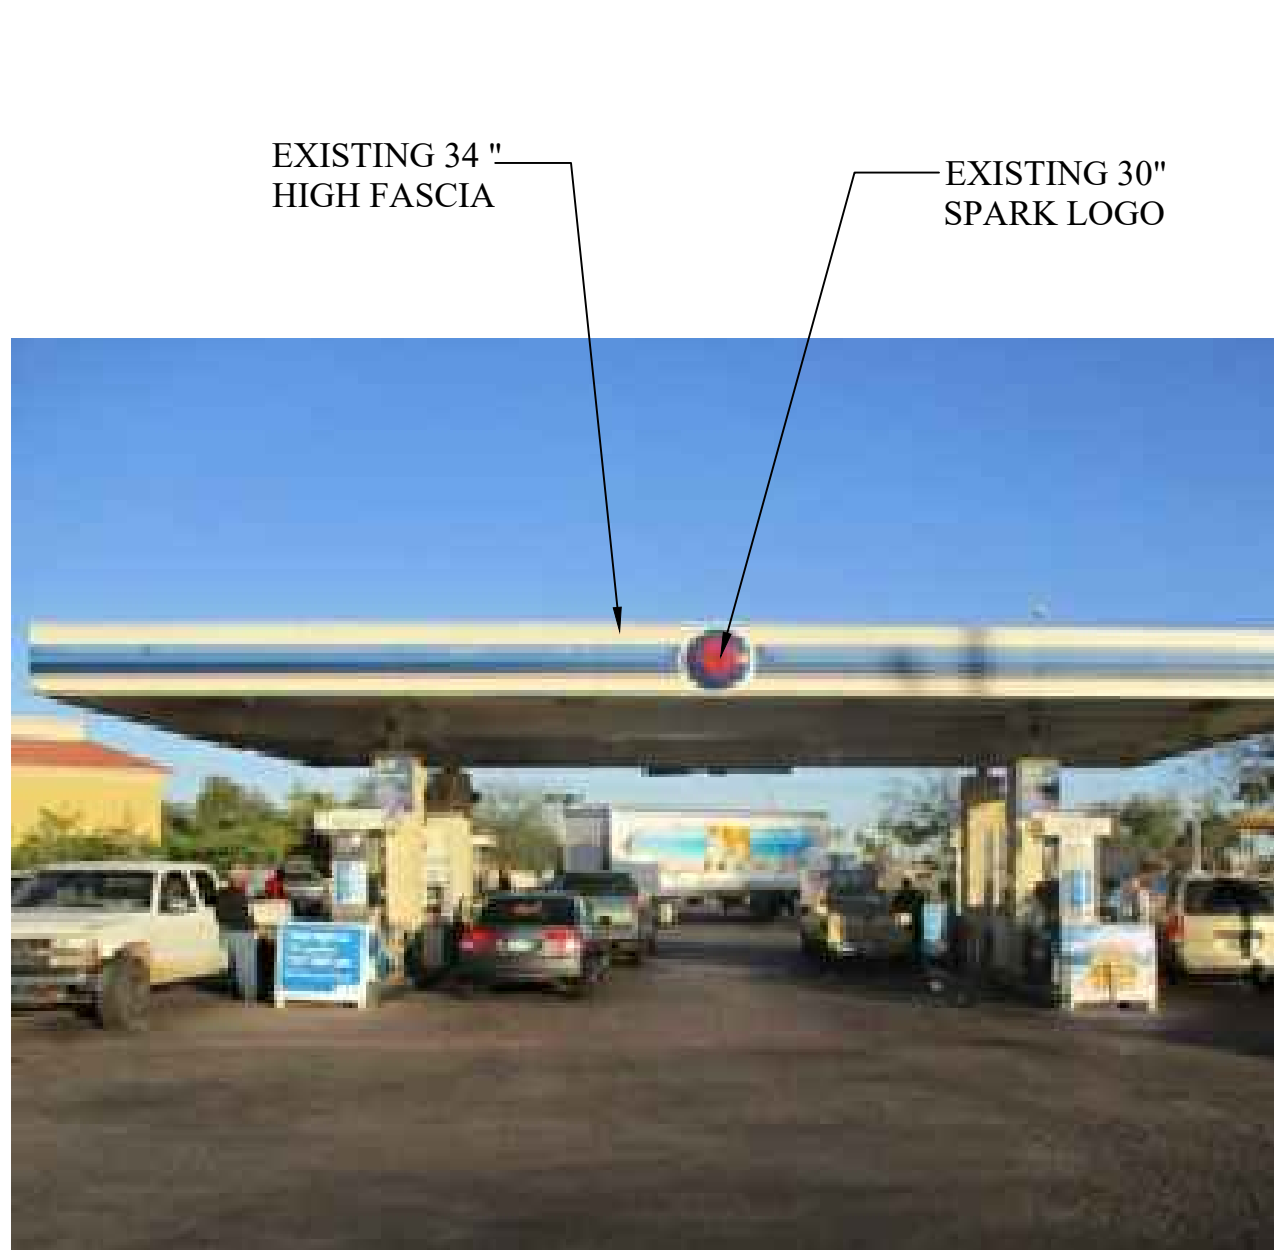

Dispenser/Decals

www.bprvs.com

Luminate/Premier Club, Compliance Guide

1. New decal placement

a. scope: DURACOLOR: Valance should be shipped with "NO SMOKING TURN ENGINE OFF" decal already applied. Pump numerals are applied in the field, depending on pump island installation location.

b. Gas/grade decals and ARCO Gasoline decals are applied in the field per locations specified below.

1

3"

ARCO Process Blue

opaque vinyl letter

applied first surface

ARCO Blue

opaque vinyl letter

applied first surface

new grade and PPU decals, lowercase, Univers 65 Bold, and new octane (and/or push button) stickers

.75" high

ARCO® Gasoline

53" (croppable)

decal applied to kickplate below skirt

ARCO

NO SMOKING TURN ENGINE OFF


87 89 91

ARCO Gasoline

1.0 CANOPY ELEVATION (EXISTING)
A1 SCALE: N.T.S.

1.1 BUILDING ELEVATION (EXISTING TO REMAIN)
A1 SCALE: N.T.S.


1.2 EXISTING DISPENSER
A1 SCALE: N.T.S.

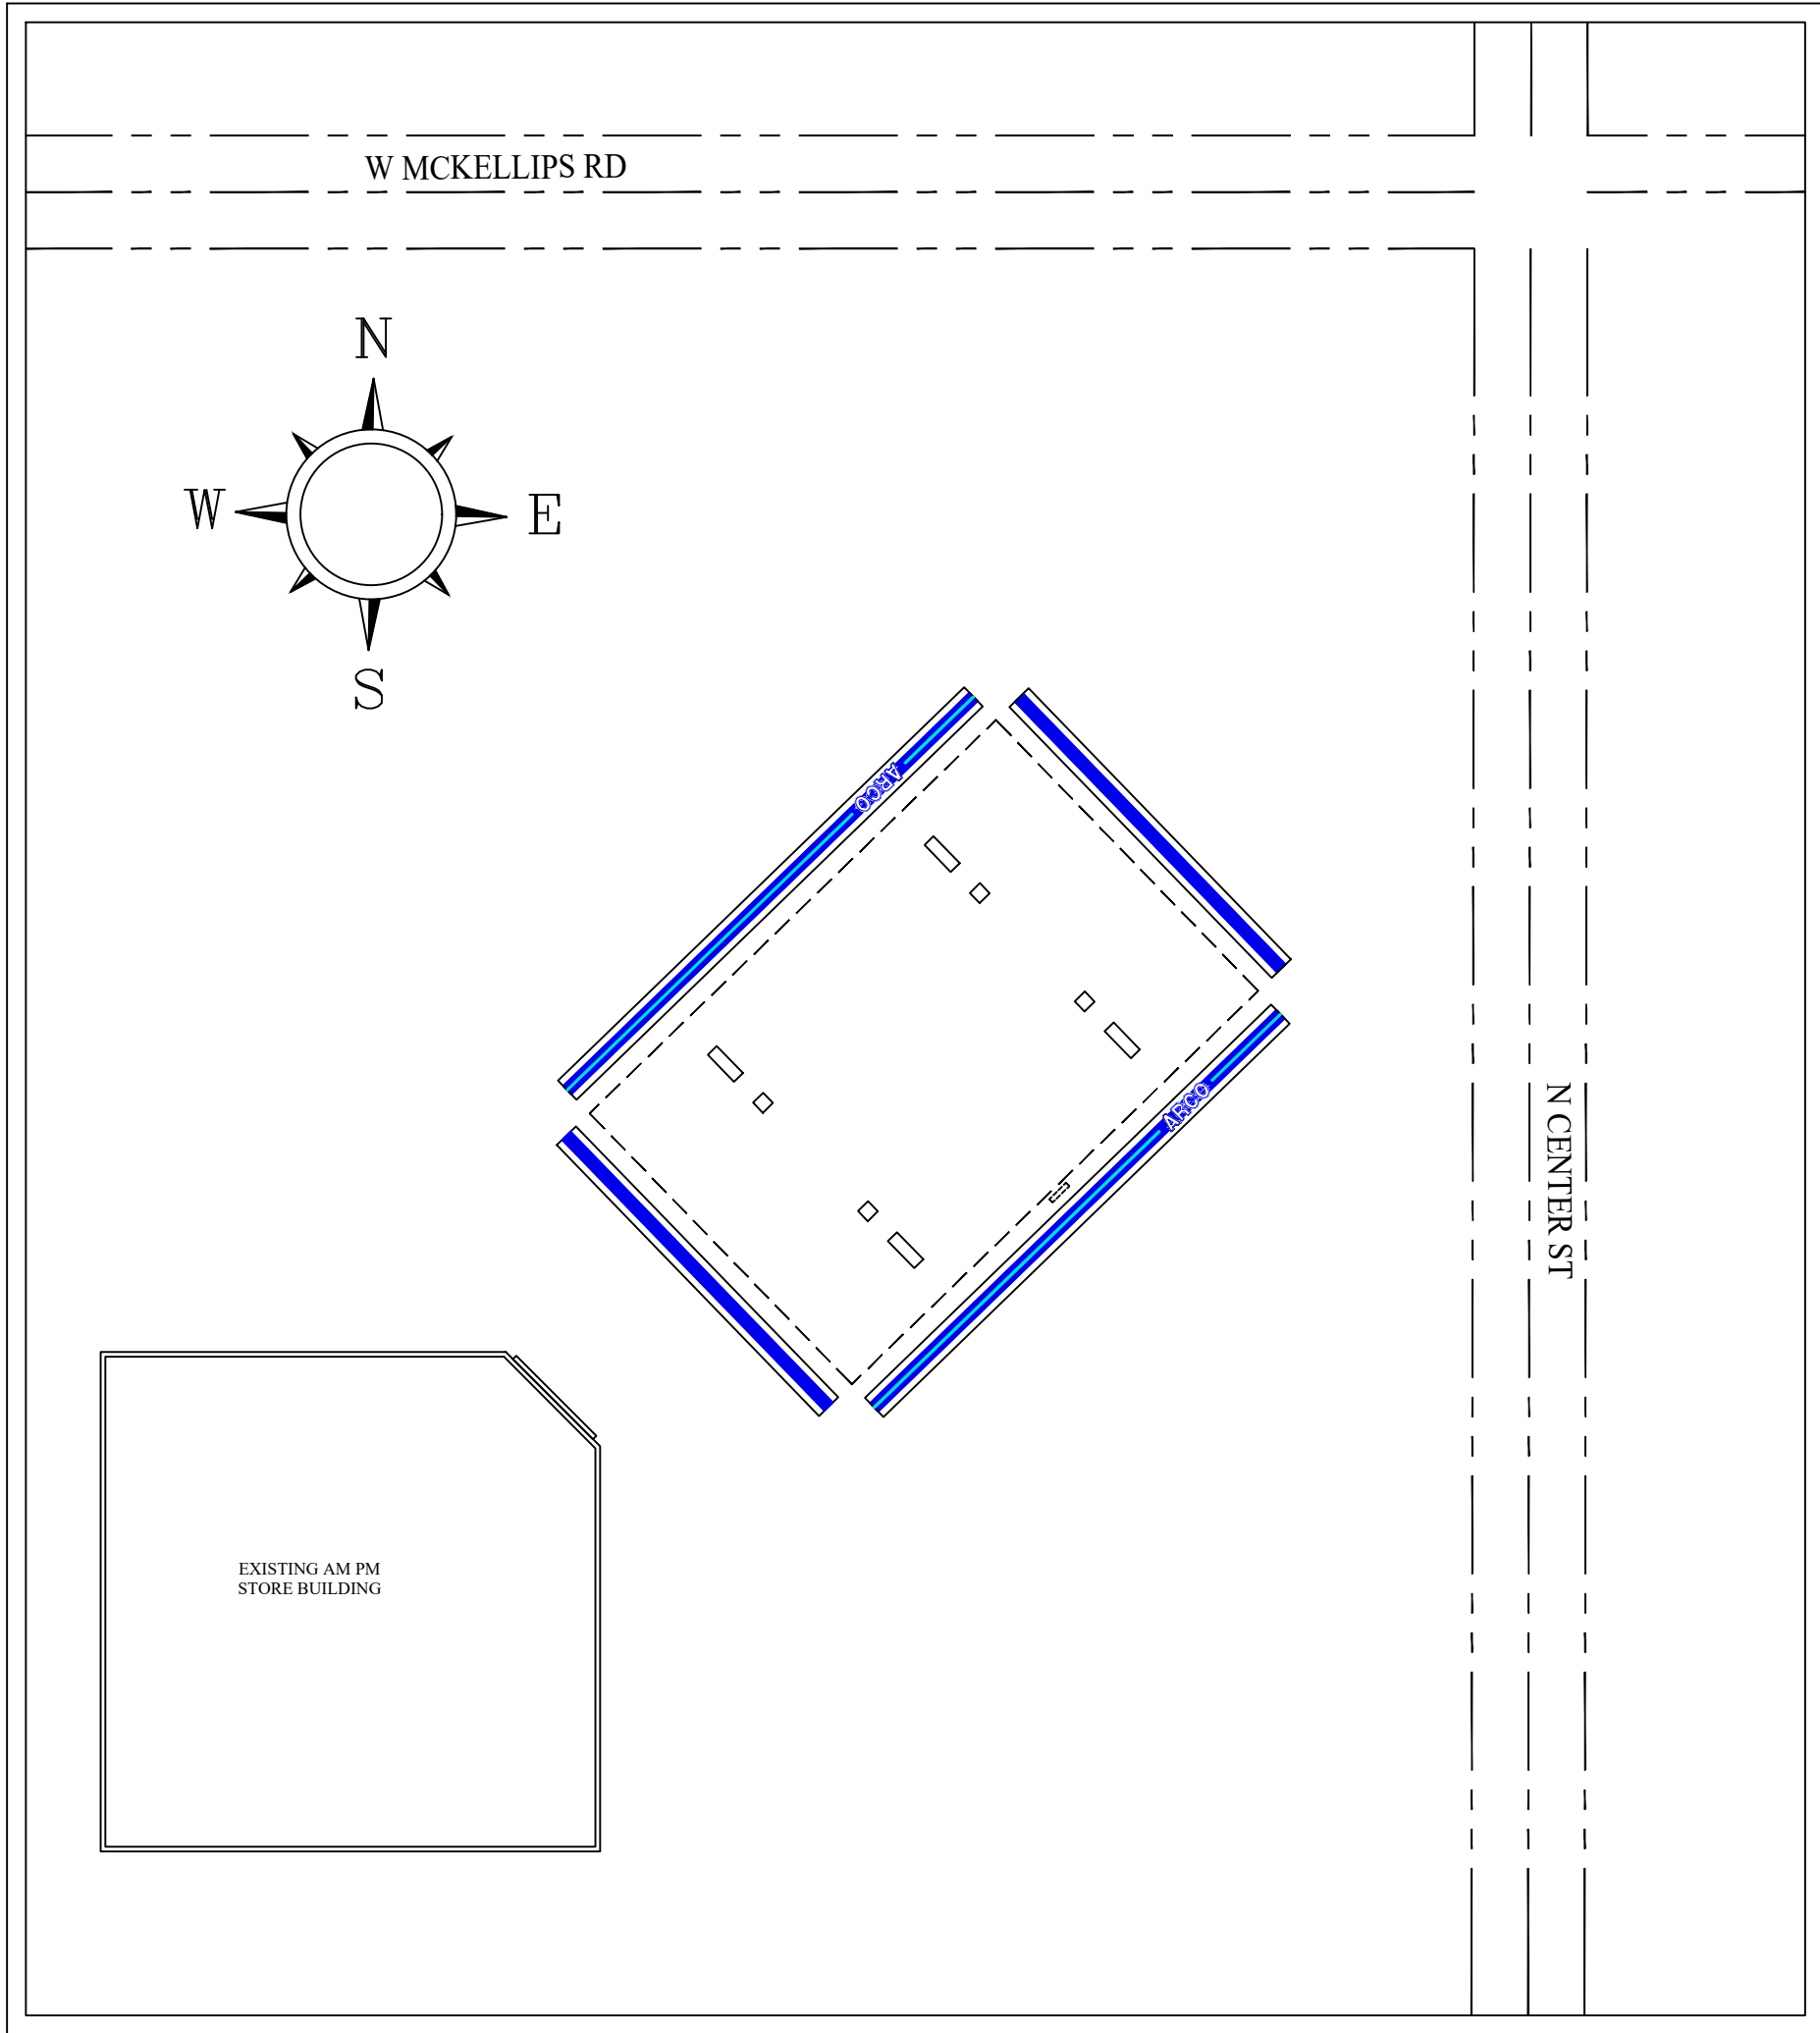


1.3 BUILDING NORTH ELEVATION
A1 SCALE: N.T.S.



1.4 BUILDING EAST ELEVATION
A1 SCALE: N.T.S.

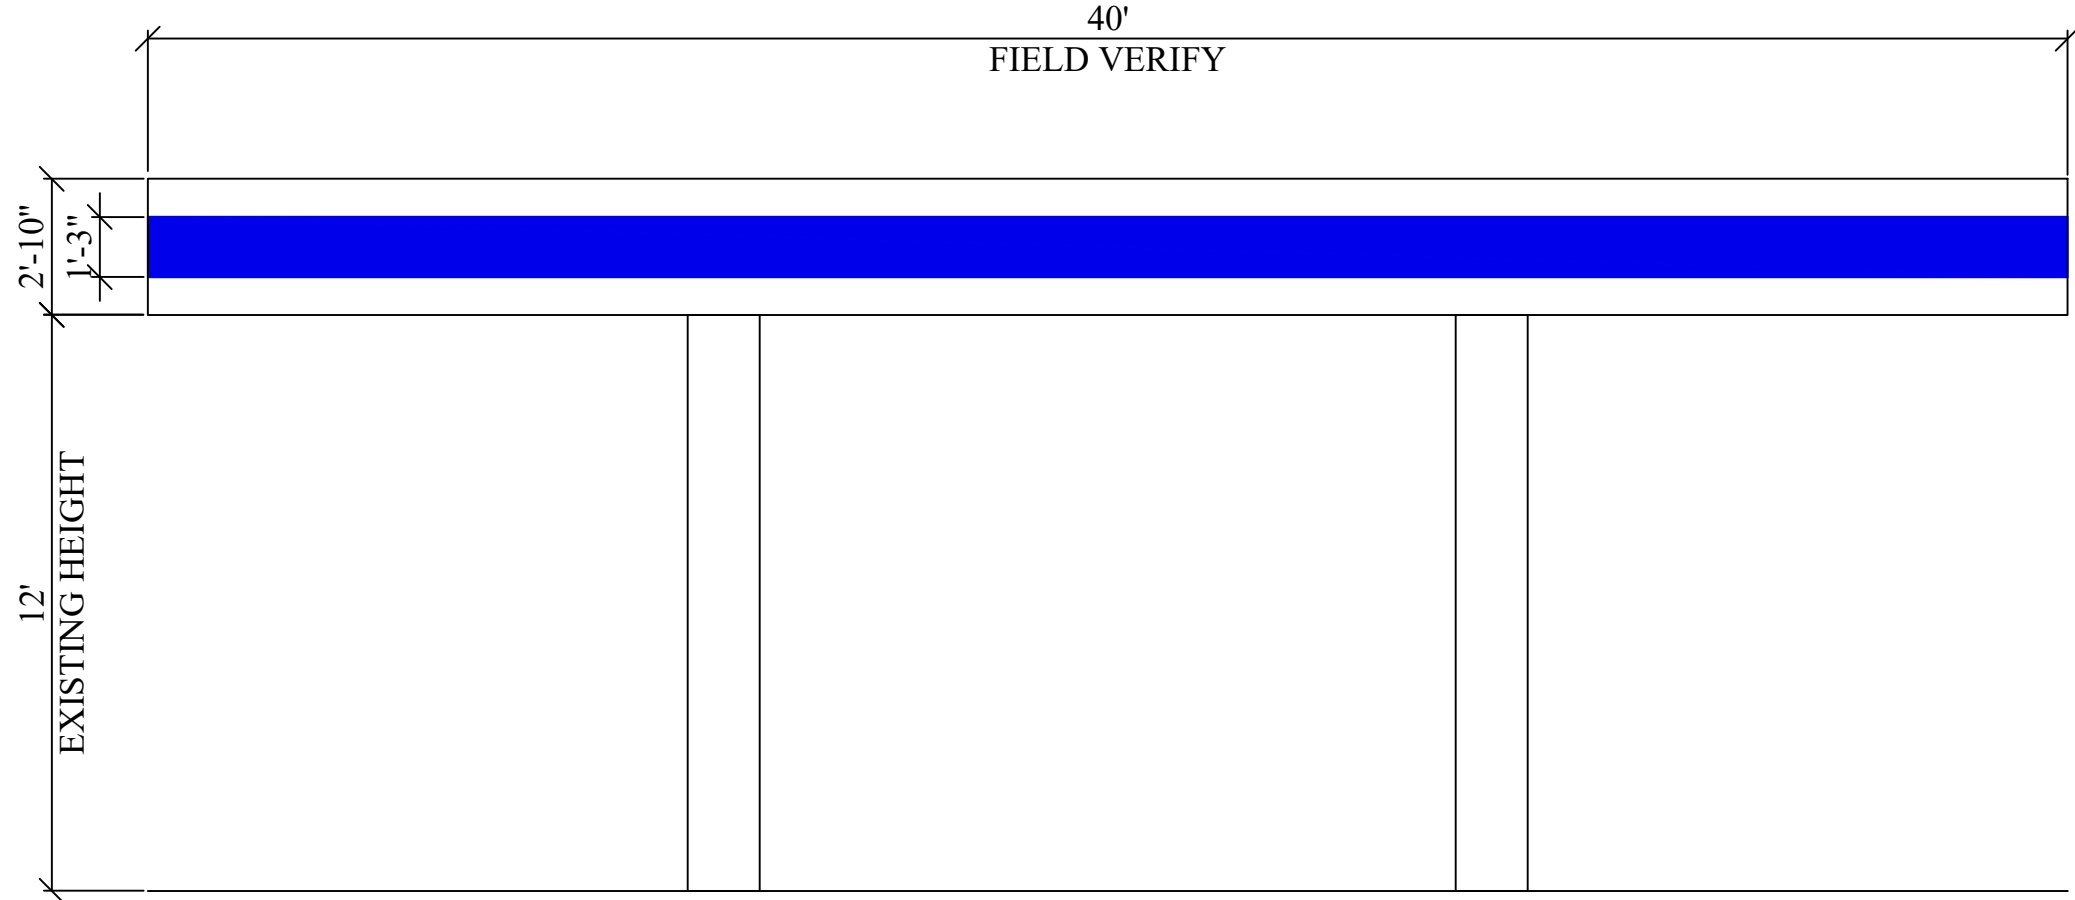

2.1 CANOPY - NORTH EAST ELEVATION (PROPOSED)
A1 SCALE: 1/4"=1'-0"

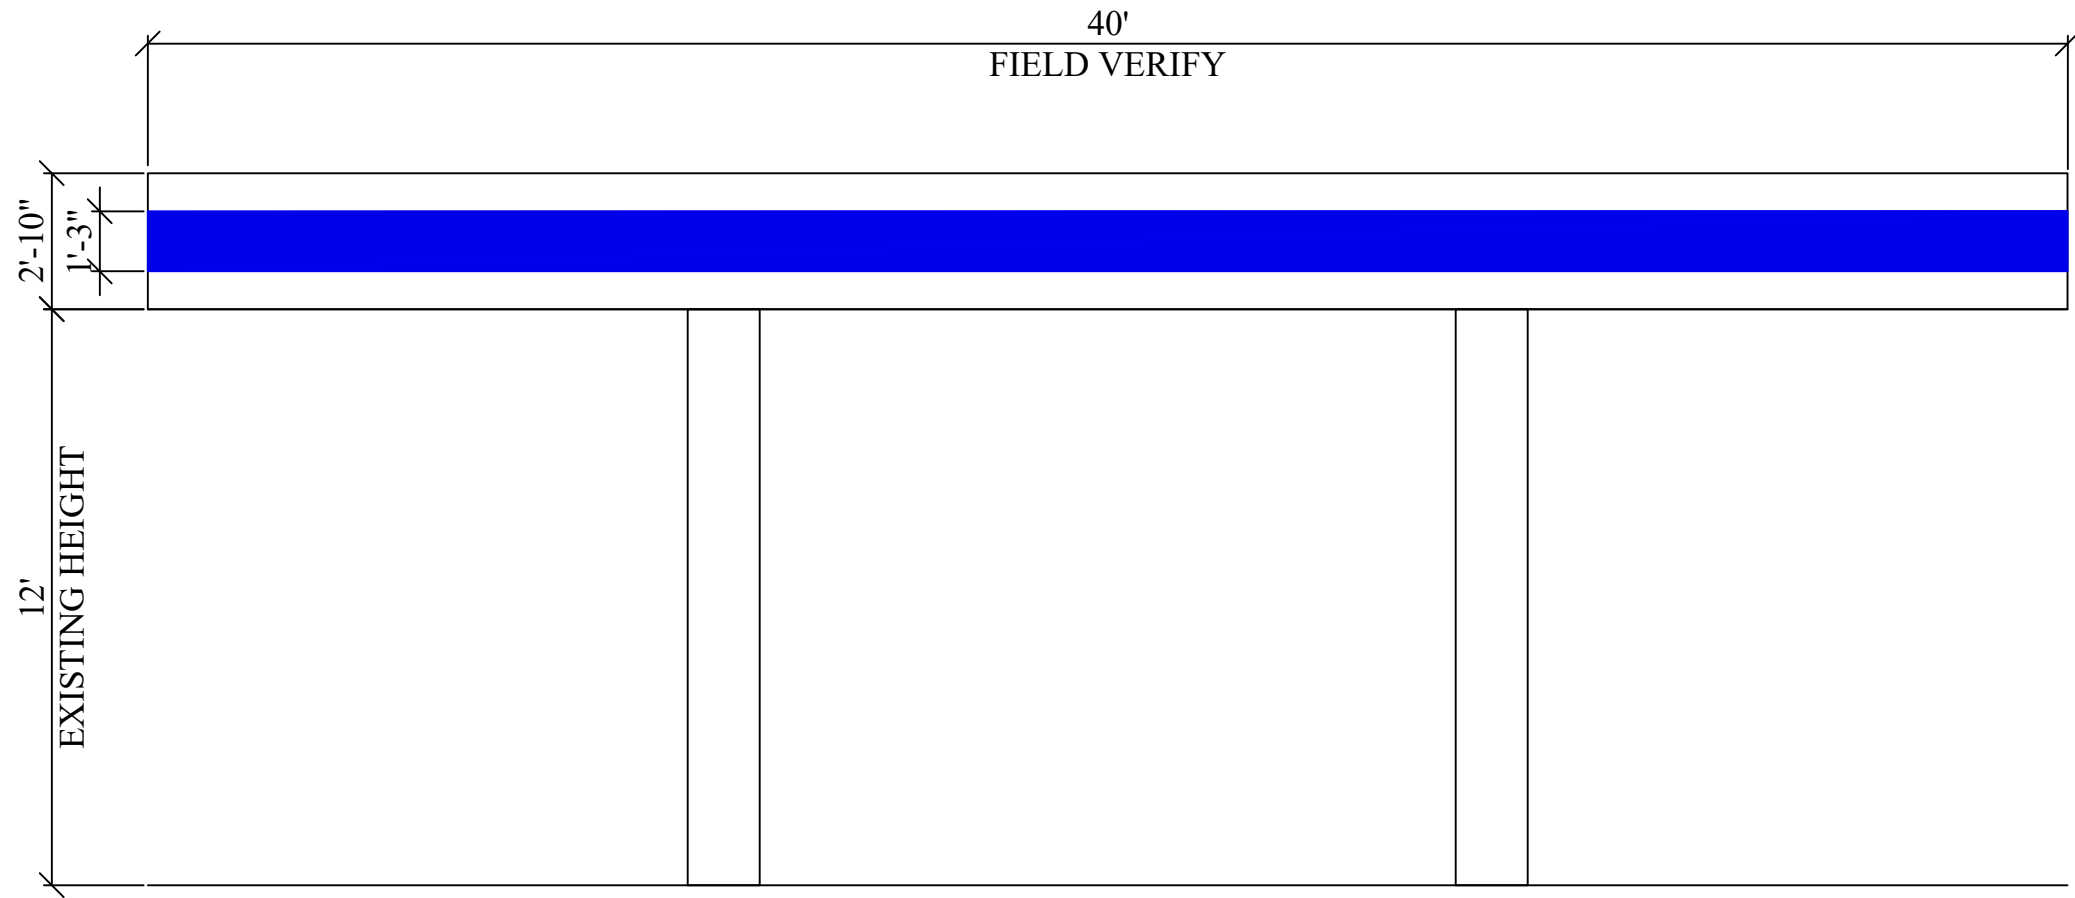

2.2 CANOPY-SOUTH WEST ELEVATION (PROPOSED)
A1 SCALE: 1/4"=1'-0"


2.0 CANOPY SIGN PLAN (PROPOSED)
A1 SCALE: 1"=20'-0"



REVISIONS	BY
REV. PER CITY 06-13-2017	RY
REV. PER CITY 09-16-2017	SH
REV. (10-30-17)	RY



PLANS PREPARED BY:
A & S ENGINEERING INC.
PLANNING ENGINEERING CONSTRUCTION MANAGEMENT
28405 SAND CANYON ROAD SUITE B
CANYON COUNTRY, CA 91387
PHONE #: (661) 250-9300; FAX #: (661) 250-9333

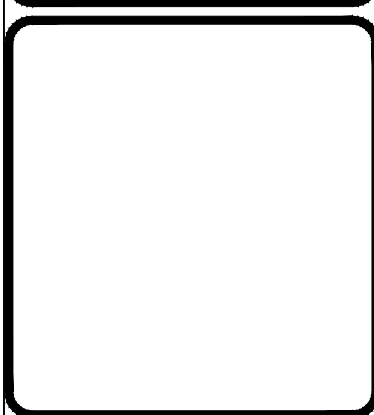

Tesoro Refining & Marketing Co.
ATTN: RETAIL SUPPORT SERVICES
19100 RIDGEWOOD PARKWAY SAN ANTONIO, TX 78259
PHONE #: (210) 626-6224
PROFIT CENTER #: 42463
ADDRESS: 25 W MCKELLIPS RD
MESA, AZ 85201

DRAWN	RY
CHECKED	
DATE	05/01/2017
SHEET TITLE	CANOPY ELEVATIONS
JOB NUMBER	
SHEET	A1