 
 
 
 



COLOR/MATERIAL SCHEDULE:			
<u>DESCRIPTION</u>	<u>HATCH</u>	<u>MATERIAL</u>	<u>COLOR</u>
#1 BUILDING BASE COLOR		FACTORY PAINTED METAL PANEL IN ASCOT WHITE	ATAS: 10
#3 ACCENT COLOR		FACTORY PAINTED METAL PANEL IN ROCK GREY	ATAS: 16
#4 ACCENT COLOR		FACTORY PAINTED METAL PANEL IN MISSION RED	ATAS: 08
#5 WAINSCOT OF BUILDING		4"x8"x16" "SPLIT-FACE" CMU	SUPERLITE: SPLIT FACE (BLACK)
#6 MAN DOORS		PAINT TO MATCH COLOR	ATAS: 16

[illegible]

C.E.W. ASSOCIATES LLC
Architecture, design

1005 70TH ST. N.E., SUITE 400
TALLAHASSEE, FL 32310
TEL: (904) 249-7814
email: cewassociates@earthlink.net

1715 AND 1737
NORTH ROSEMONT
MESA, AZ 85205

THIS DRAWING AND DATA CONTAINED HEREON
ARE THE PROPERTY OF OUT OF THE BOX
STRUCTURES L.L.C. AND MAY NOT BE USED
REPRODUCED, COPIED OR TRANSFERRED,
WITHOUT THE EXPRESS WRITTEN CONSENT OF
THE PROPRIETOR AND OR COMPANY
REPRESENTATIVE. NOR SHALL ANY DATA OR
INFORMATION CONTAINED HEREON BE USED
IN PART OR IN FULL FOR ANY OTHER PURPOSE
THAN THAT DESCRIBED WITHIN THESE
DOCUMENTS




ELEVATIONS

ARCHITECTURAL DRAWINGS


BY	EC	DATE	03/21/2018
----	----	------	------------

A1


FILE NO.

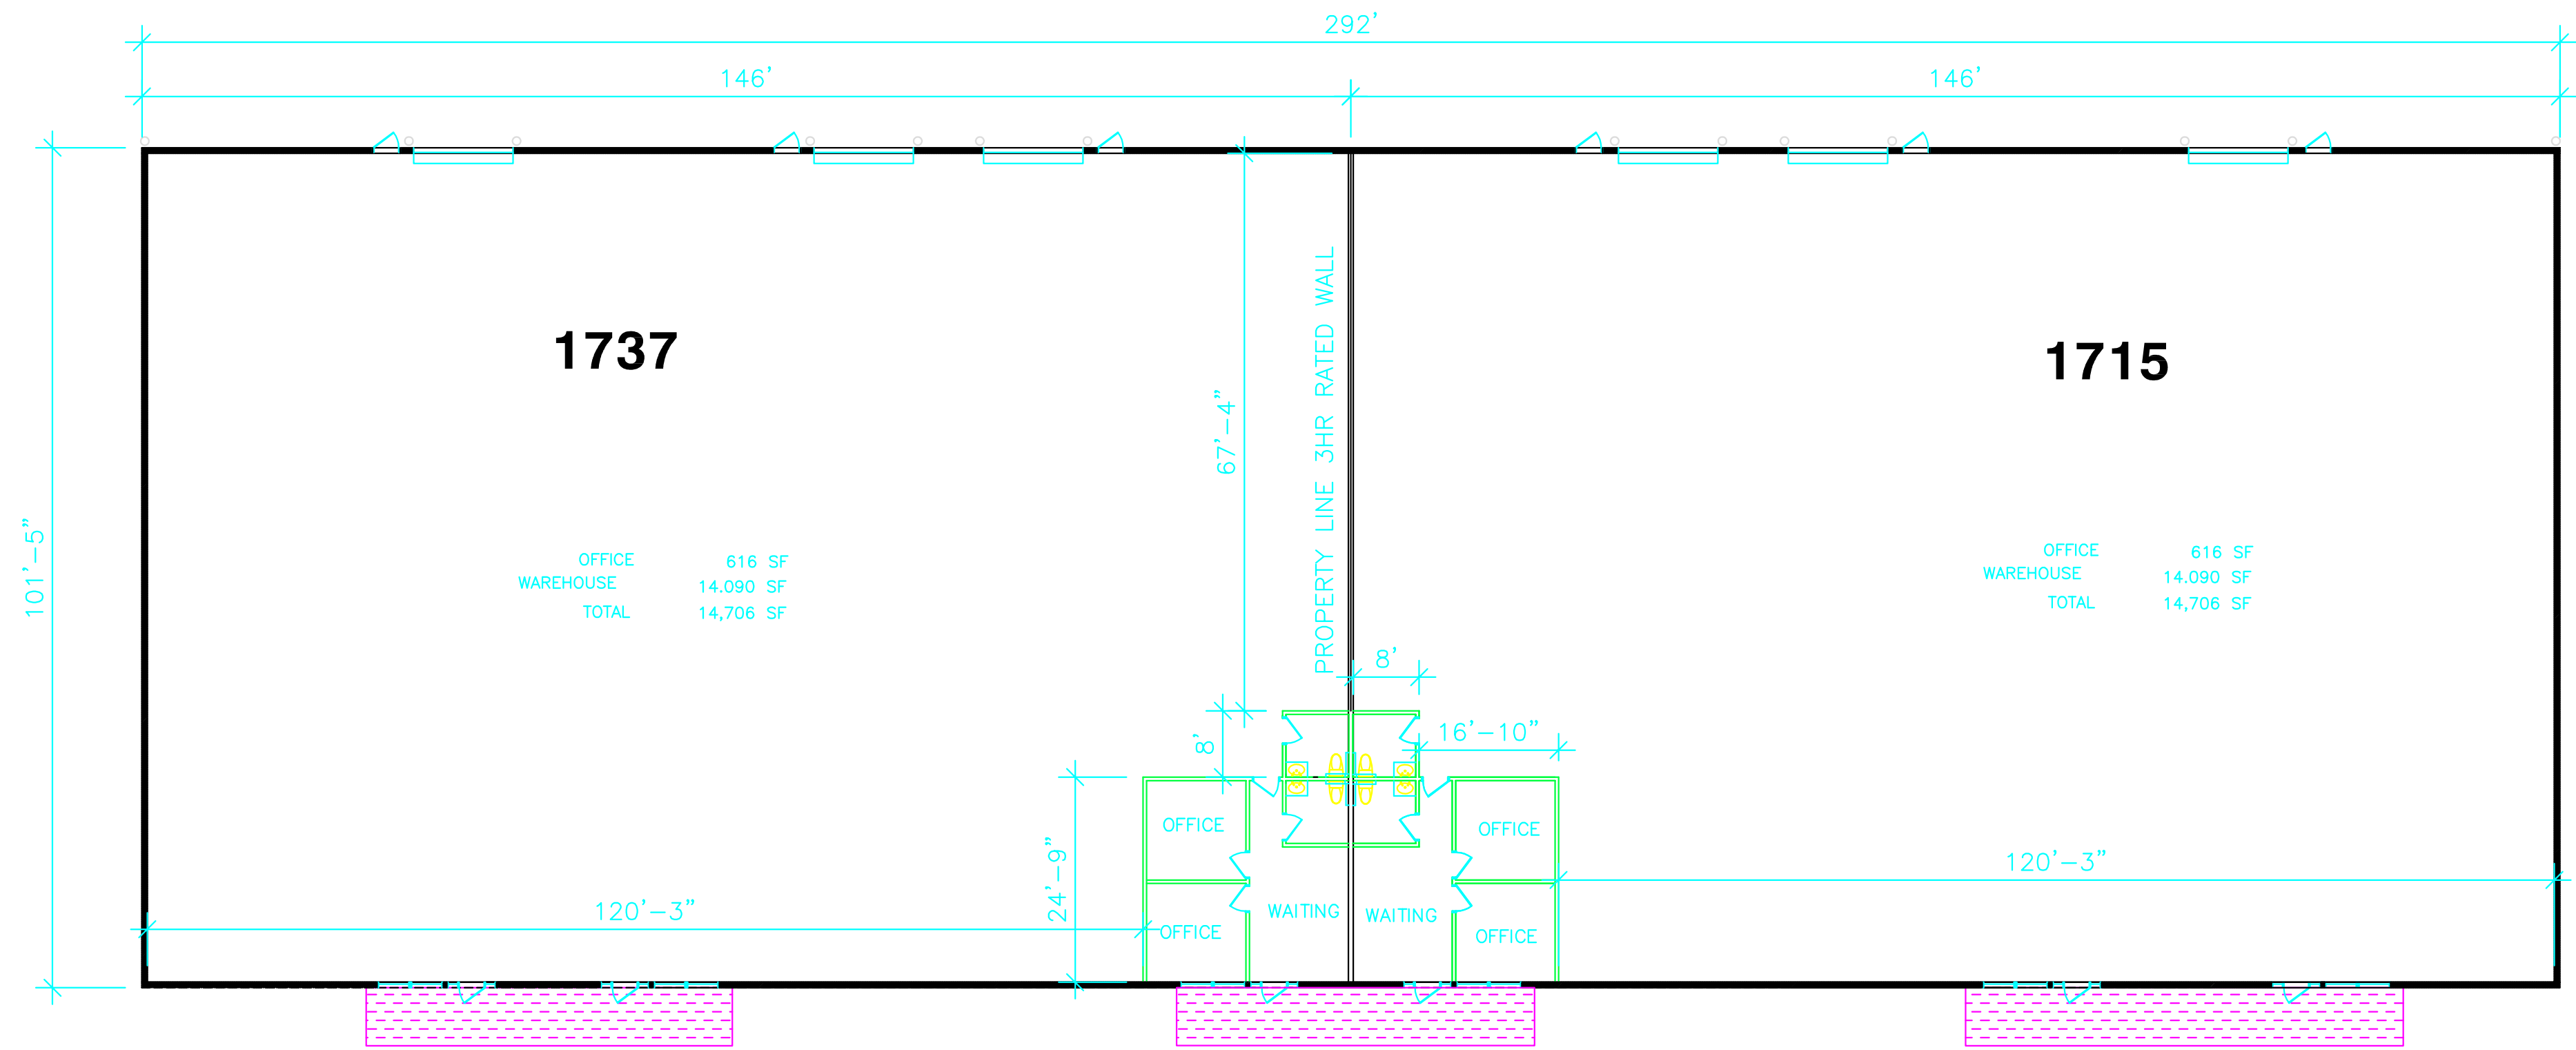


FLOOR PLAN
SCALE: 1/16" = 1'-0"

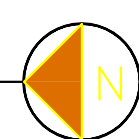

REVISIONS	
DESCRIPTION	DATE


**C.E.W. ASSOCIATES LLC**
ARCHITECTURE DESIGN

924 S. 5TH ST. MESA, AZ 85208
TEL: (480) 243-7314
email: cewassociates@yahoo.com

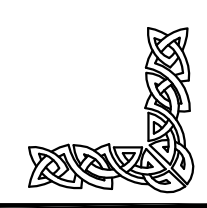

1715 AND 1737
NORTH ROSEMONT
MESA, AZ 85205

THIS DRAWING AND DATA CONTAINED HEREON ARE THE PROPERTY OF OUT OF THE BOX STRUCTURES, L.L.C. AND MAY NOT BE USED, REPRODUCED, COPIED OR TRANSFERRED, WITHOUT THE EXPRESS WRITTEN CONSENT OF THE PROPRIETOR AND/OR COMPANY REPRESENTATIVE. NOR SHALL ANY DATA OR INFORMATION CONTAINED HEREIN BE USED IN PART OR IN FULL FOR ANY OTHER PURPOSE THAN THAT DESCRIBED WITHIN THESE DOCUMENTS.



REGISTERED ARCHITECT
13202
DAN CHRISTENSEN
6/22/2018
AZ, U.S.A.

30 JUNE 2020

FLOOR PLAN
ARCHITECTURAL DRAWINGS

BY: EC DATE: 03/21/2018

A2

FILE NO.