


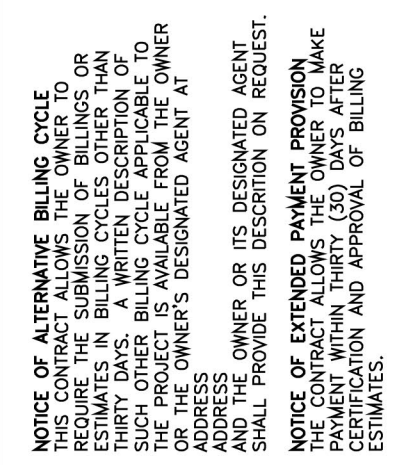


WEST ELEVATION




WESTH ELEVATION




NORTH ELEVATION

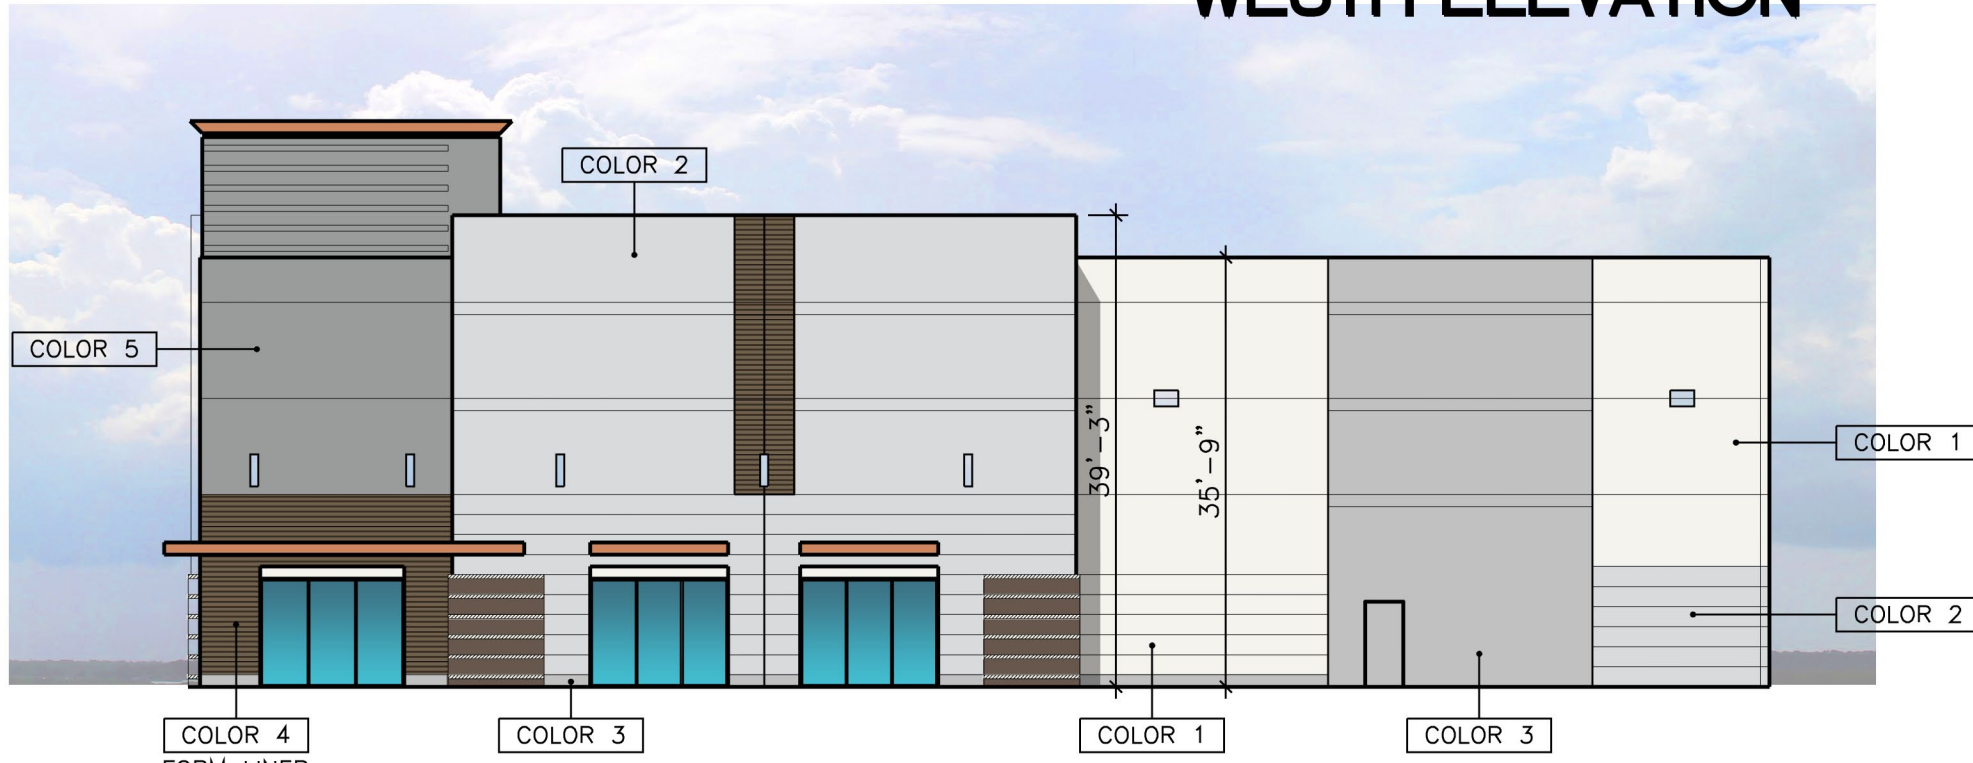


SOUTH ELEVATION

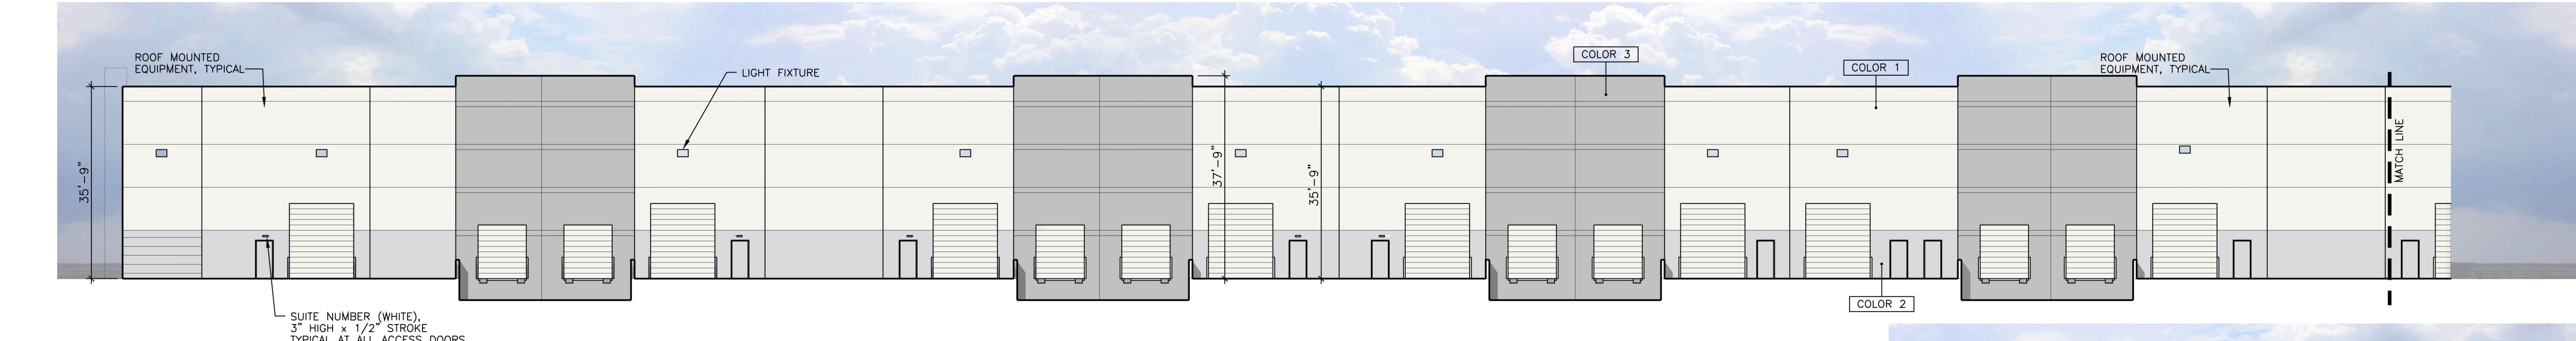

EAST ELEVATION

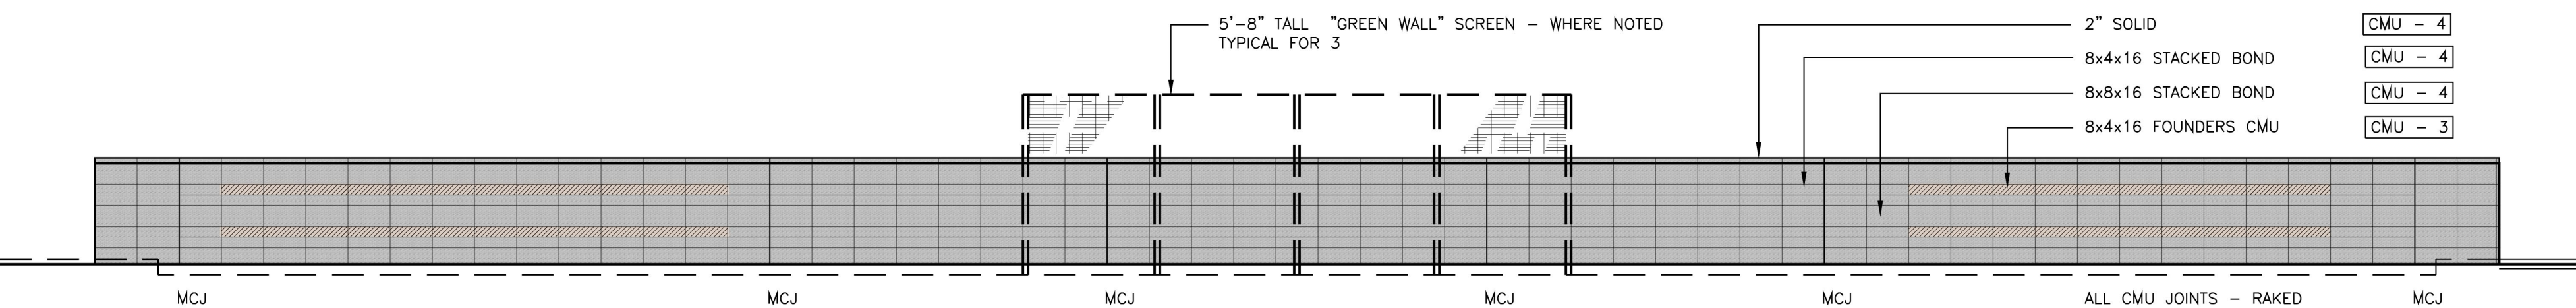

PARKING SCREEN WALL • 1/4"=1'-0"

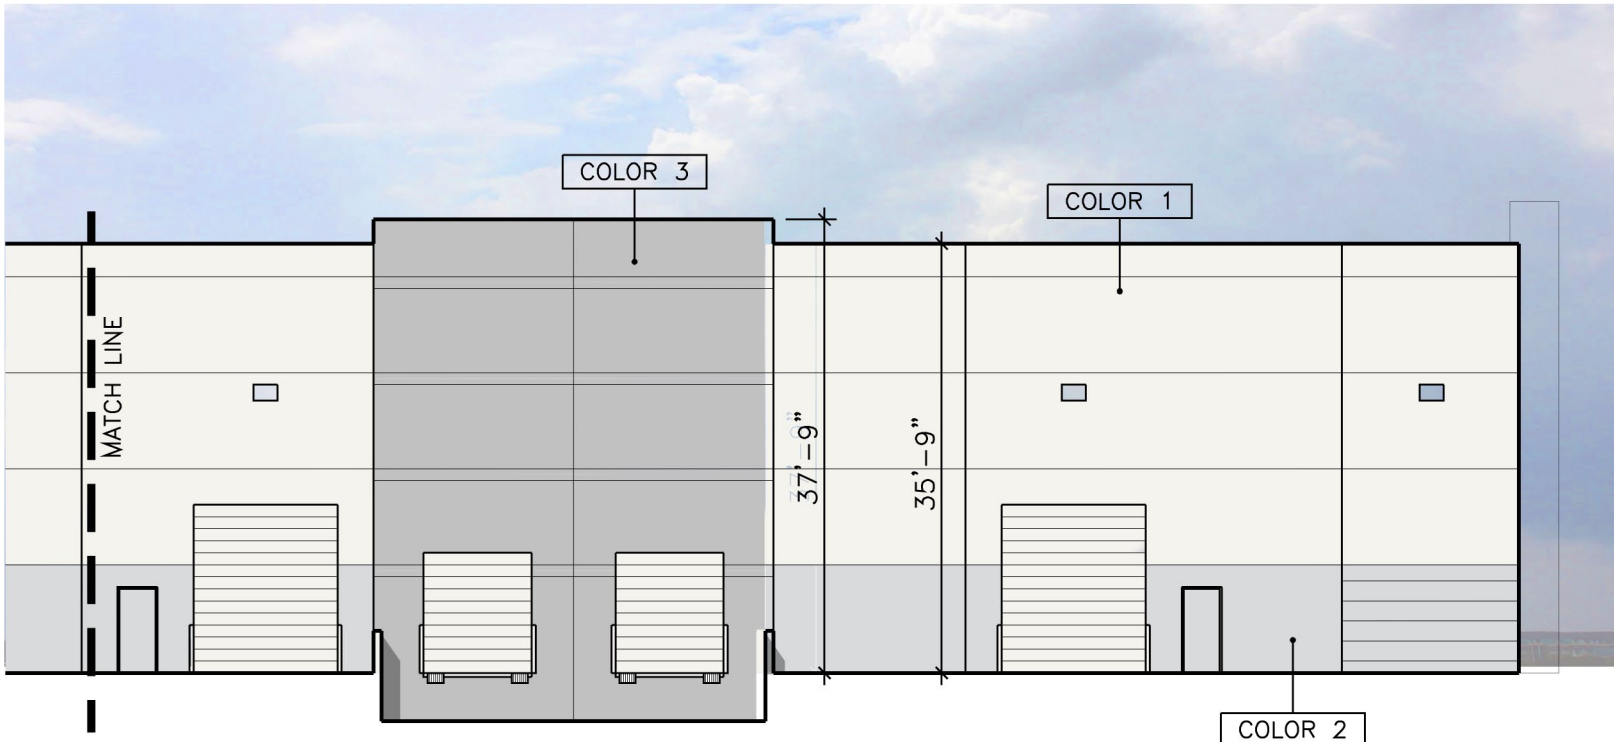

EAST ELEVATION

SCALE : 1/16"=1'-0"

BUILDING A ELEVATIONS



McCALL &
associates, inc.

4307 n. civic center plaza
scottsdale, az 85251
tel:(480) 946-0066
fax:(480) 946-5432


this drawing is an instrument
of service, and shall remain
the property of the architect.
this drawing shall not be
reproduced or used for any
purpose, in whole or in part,
without the written consent
of the architect.

NOTICE OF ATTENDANCE BUILDING ELEVATIONS
THIS CONTRACT SHALL BE THE BASIS FOR THE SUBMISSION OF BIDDING, OR
THIRTY DAYS. A WRITTEN DESCRIPTION OF
THE PROJECT IS AVAILABLE FROM THE OWNER
OR THE OWNER'S DESIGNATED AGENT AT
ADDRESS: 4307 N. CIVIC CENTER PLAZA, SCOTTSDALE, AZ 85251
SHALL PROVIDE THIS DESCRIPTION ON REQUEST.
NOTICE OF EXTENDED PAYMENT PROVISION
THE CONTRACT ALLIES THE OWNER TO MAKE
CERTIFICATION AND APPROVAL OF BIDDING
ESTIMATES.


sheet title:
BUILDING ELEVATIONS

project:
SITE AND BUILDING DEVELOPMENT
POWER 202 BUSINESS PARK
SEC OF POWER ROAD AND NUNNELY
MESA, AZ

date: 01AUG20
job no.: 20009
revision:

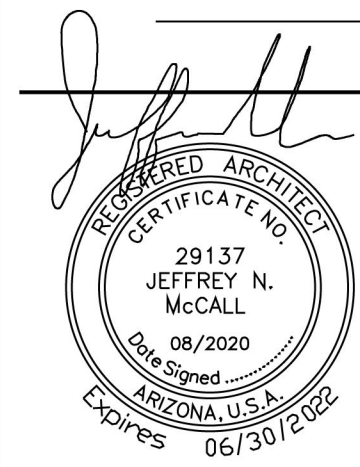

A3.2

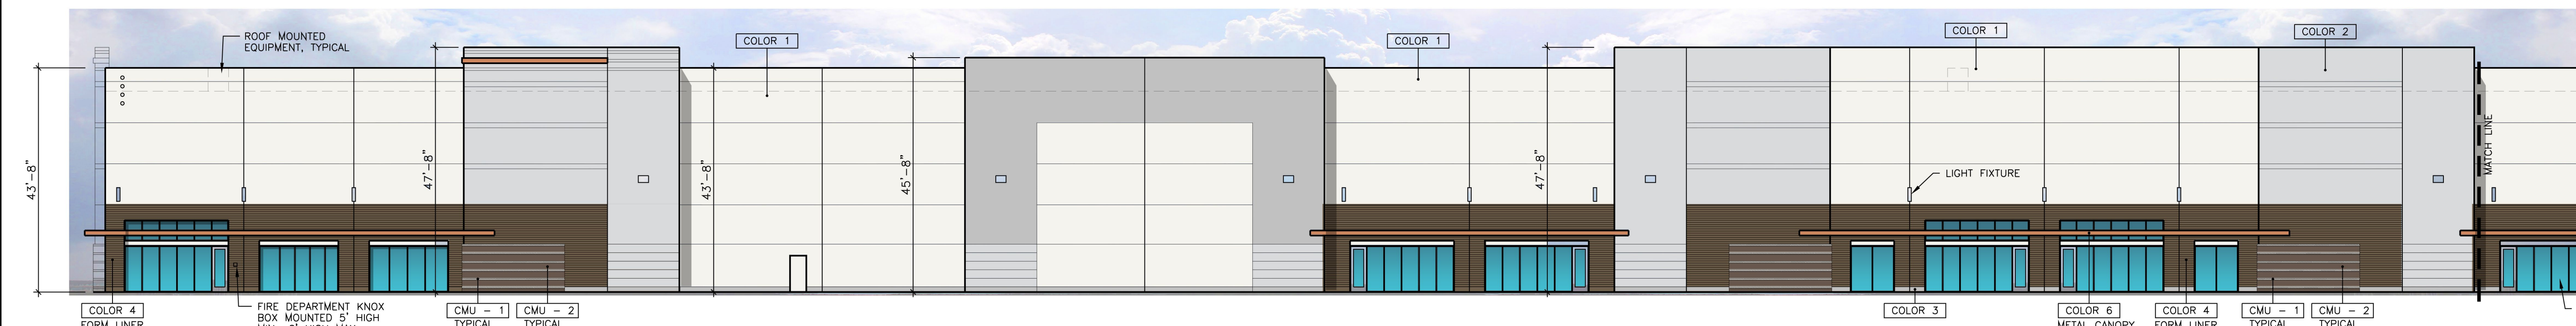

NORTH ELEVATION

COLOR / MATERIALS LEGEND

CONCRETE TILT PANEL, TRELLIS

- COLOR 1 DUNN EDWARDS - DROPLETS - DEW381
- COLOR 2 DUNN EDWARDS - SILVER SETTING - DE6359
- COLOR 3 DUNN EDWARDS - SILVER POLISH - DE6374
- COLOR 4 DUNN EDWARDS - MIDNIGHT BROWN - DE6210
- COLOR 5 DUNN EDWARDS - WALRUS - DE6368
- COLOR 6 DUNN EDWARDS - HARVEST TIME - DE5208

MASONRY BUILDING AND SITE WALLS

- CMU 1 FOUNDERS FINISH - BONE
- CMU 2 INTEGRAL COLOR - COCOA BROWN
- CMU 3 FOUNDERS FINISH DESERT BLEND
- CMU 4 STANDARD GREY

STOREFRONT SYSTEM

2x6 - FRONT GLAZED CLEAR ANODIZED ALUMINUM


GLAZING

1" INSULATED, ECLIPSE ADVANTAGE ARCTIC BLUE,


ROOF-MOUNTED, GROUND-MOUNTED AND EXTERIOR WALL EQUIPMENT
SHALL BE SCREENED




NORTH ELEVATION

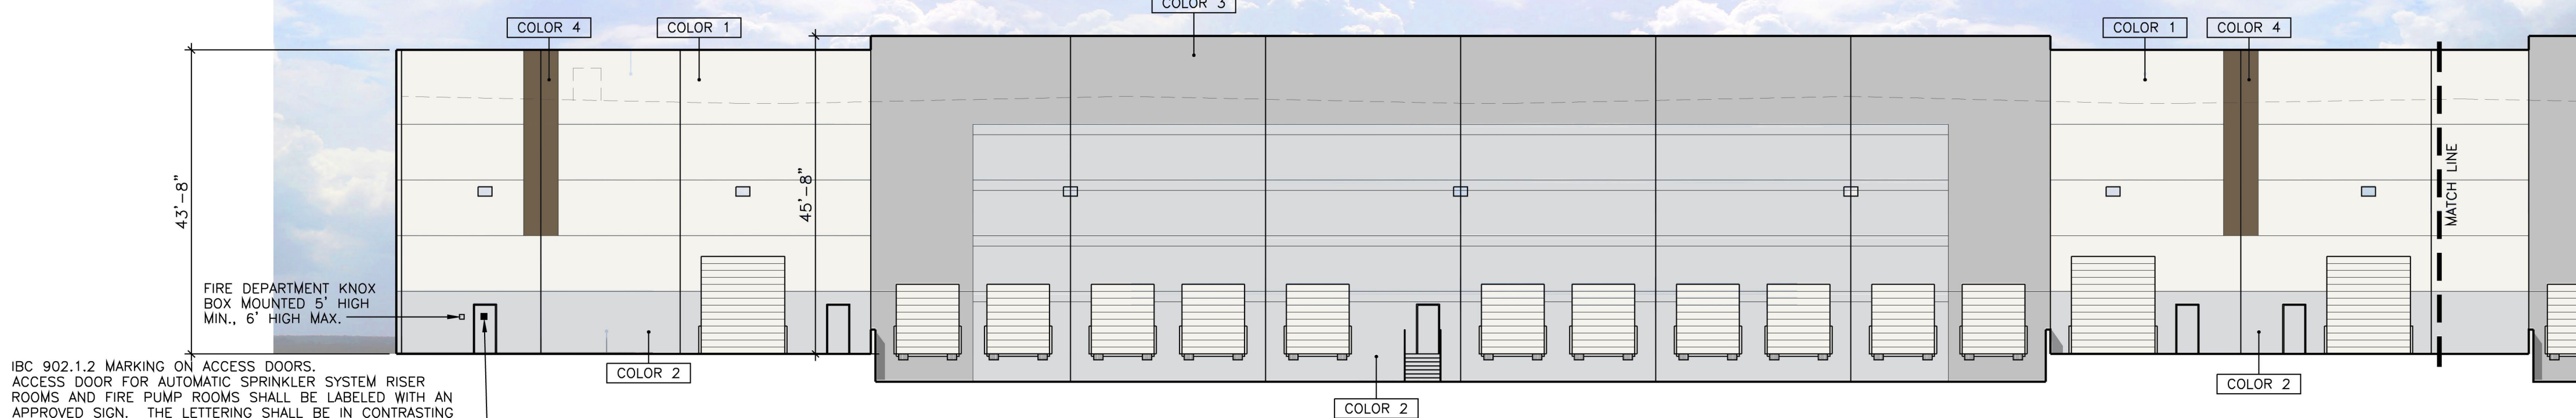


SOUTH ELEVATION

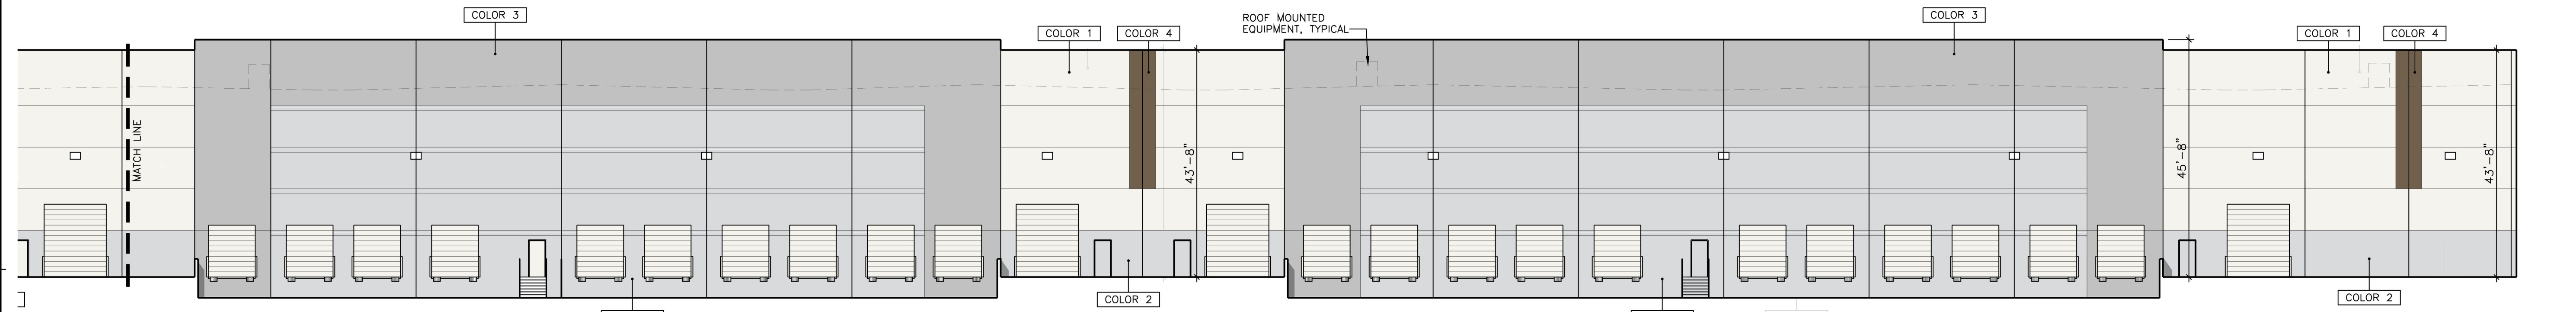

SOUTH ELEVATION

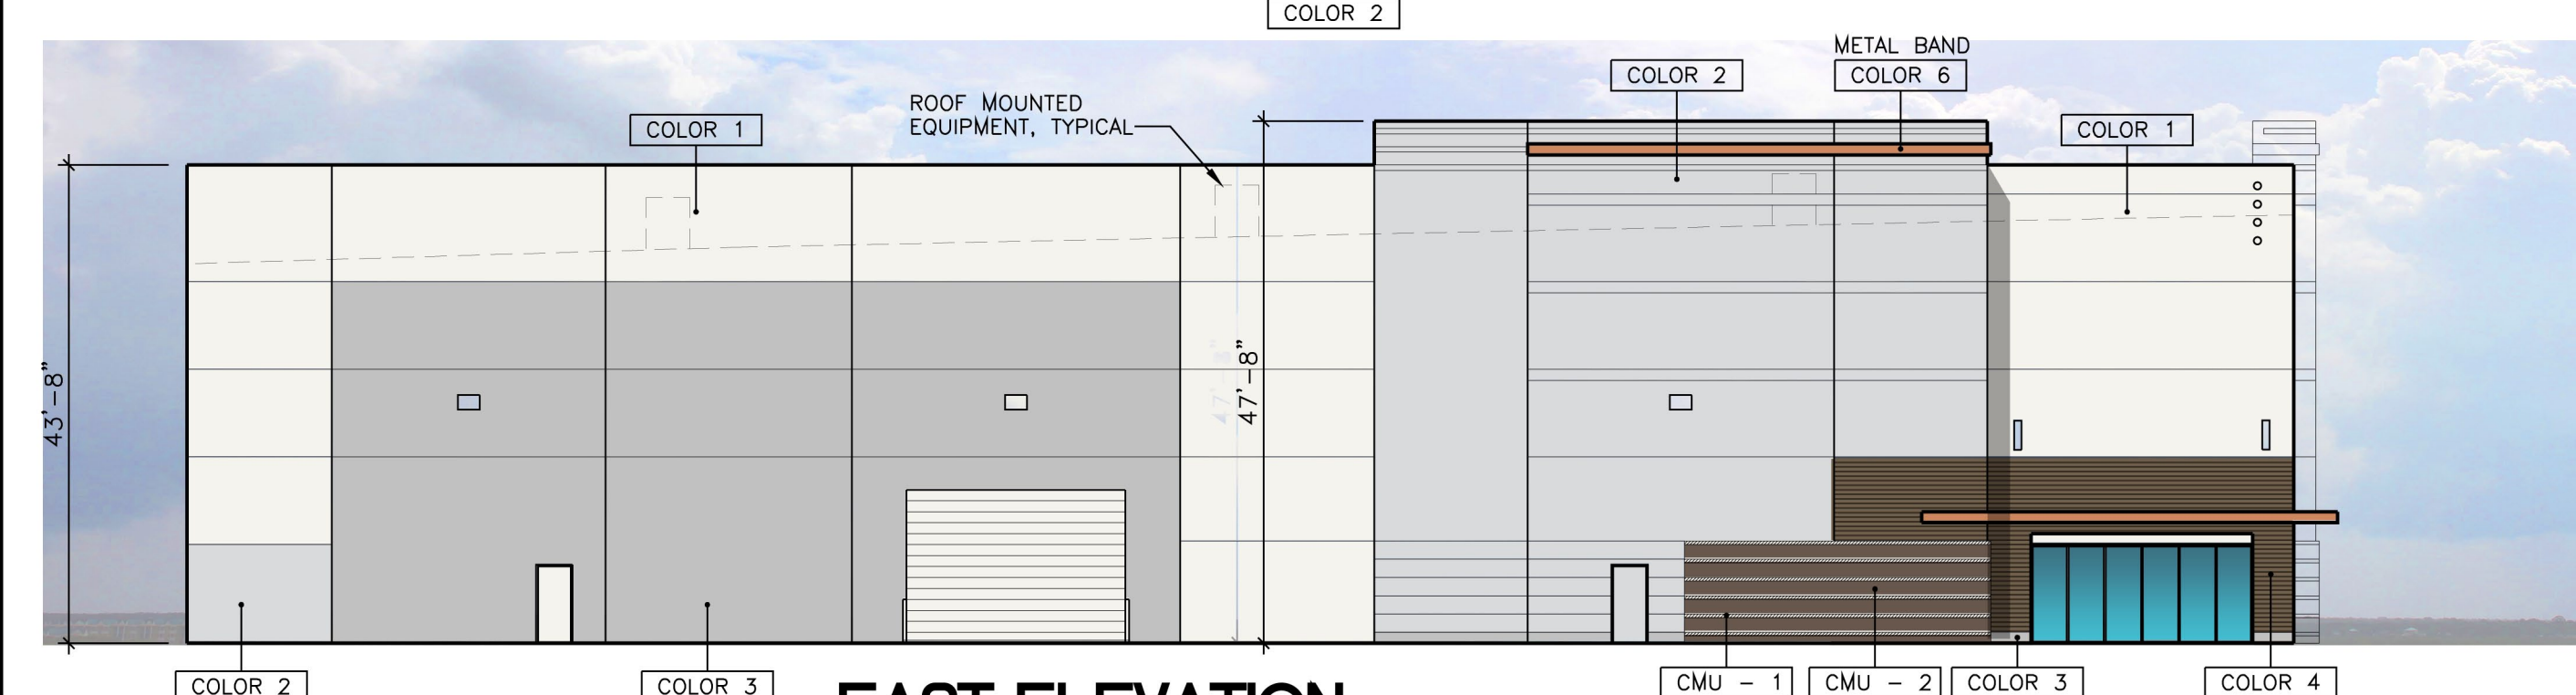

EAST ELEVATION

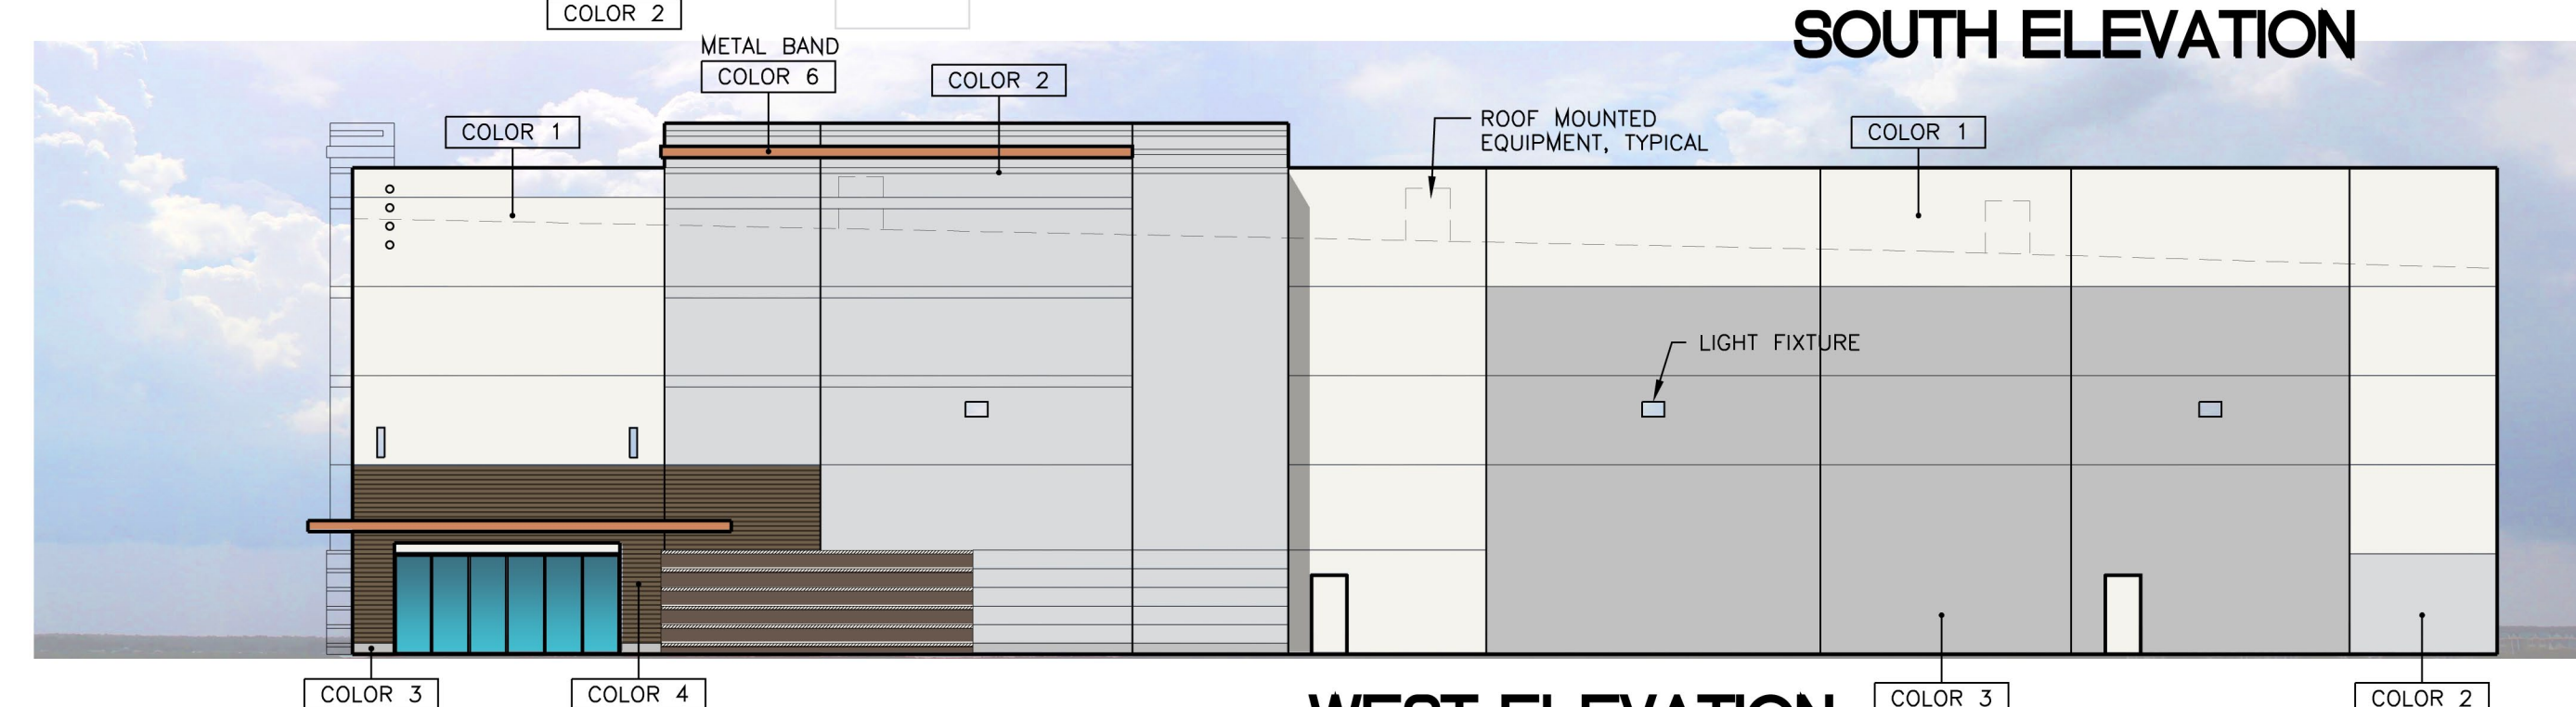

WEST ELEVATION

BUILDING B ELEVATIONS

SCALE : 1/16"=1'-0"

