

This drawing is the property of the Architect and unauthorized reproduction is prohibited under the Copyright Act. Electronic files when provided are instruments of service and the sole property of Hitchens Associates Architects. No alteration or reproduction shall be made without written authorization from Hitchens Associates Architects. The Contractor shall check and verify all dimensions and report any discrepancies to the Architect prior to construction. do not scale this drawing. This drawing shall not be used for construction unless properly signed and sealed by the Architect.



WEST ELEVATION

SCALE: 3/16" = 1'-0"




EAST ELEVATION

SCALE: 3/16" = 1'-0"

SIGNAGE		
	TOWER	DESCRIPTION
	BELL LOGO LETTERS	LARGE SWINGING BELL PURPLE LOGO 8'-6" X 4'-0" LARGE TB 16" CHANNEL LETTERS WHITE STACKED
	SIDE ENTRY	LARGE SWINGING BELL FLAT CUT OUT WALL MOUNTED 3'-0" X 4'-0" TB 12" LETTER - FLAT CUT OUT LINEAR - AWNING MOUNTED


FACADE MATERIAL CALCULATIONS									
SYMBOL	MATERIAL	WEST ELEVATION		SOUTH ELEVATION		NORTH ELEVATION		EAST ELEVATION	
		AREA	PERCENT	AREA	PERCENT	AREA	PERCENT	AREA	PERCENT
[1]	PLANK BOARD	214 SF	37	206 SF	47	619 SF	45	218 SF	38
[5]	REVEAL BOARD SWR116	83 SF	14	404 SF	27	330 SF	25	346 SF	44
[9]	WEATHERED PLUSTIC	-	0	248 SF	17	94 SF	6	-	0
[13]	REVEAL BOARD SWR1203C	151 SF	26	-	0	155 SF	10	103 SF	16
	STOREFRONT/DOORS	132 SF	23	143 SF	9	63 SF	4	-	0
		580 SF	100	1600 SF	100	1543 SF	100	561 SF	100

COLORS & MATERIAL EXHIBIT			
SYMBOL	ITEM/MATERIAL	MANUFACTURER	COLOR
[1]	SOUND	JAMES HARDIE	BISCUIT SWR112 SEMI-GLOSS
[2]	NOT USED		
[3]	NOT USED		
[4]	HARDIE TRIM	JAMES HARDIE	CYBERSPACE (SW7076) SEMI-GLOSS
[5]	HARDIE REVEAL PANEL	JAMES HARDIE	TATAMI TAN (SWR116) SEMI-GLOSS
[6]	HOLLOW METAL DOOR	-	PURPLE TB203C & FRAME SEMI-GLOSS
[7]	AWNINGS	-	CYBERSPACE (SW7076) SEMI-GLOSS
[8]	CORNER TOWER	-	WEATHERED RUSTIC- WESTERN STAINS
[9]	RECESS OF SIDE ENTRY PORTAL	-	PURPLE (S12603C)
[10]	EXTERIOR ARTWORK PANELS	-	-
[11]	NOT USED	-	-
[12]	METAL CANOPIES	SIGNAGE VENDOR	-
[13]	HARDIE REVEAL PANEL	JAMES HARDIE	PURPLE (SW7076)
[14]	METAL PARAPET CAP	-	CYBERSPACE (SW7076)

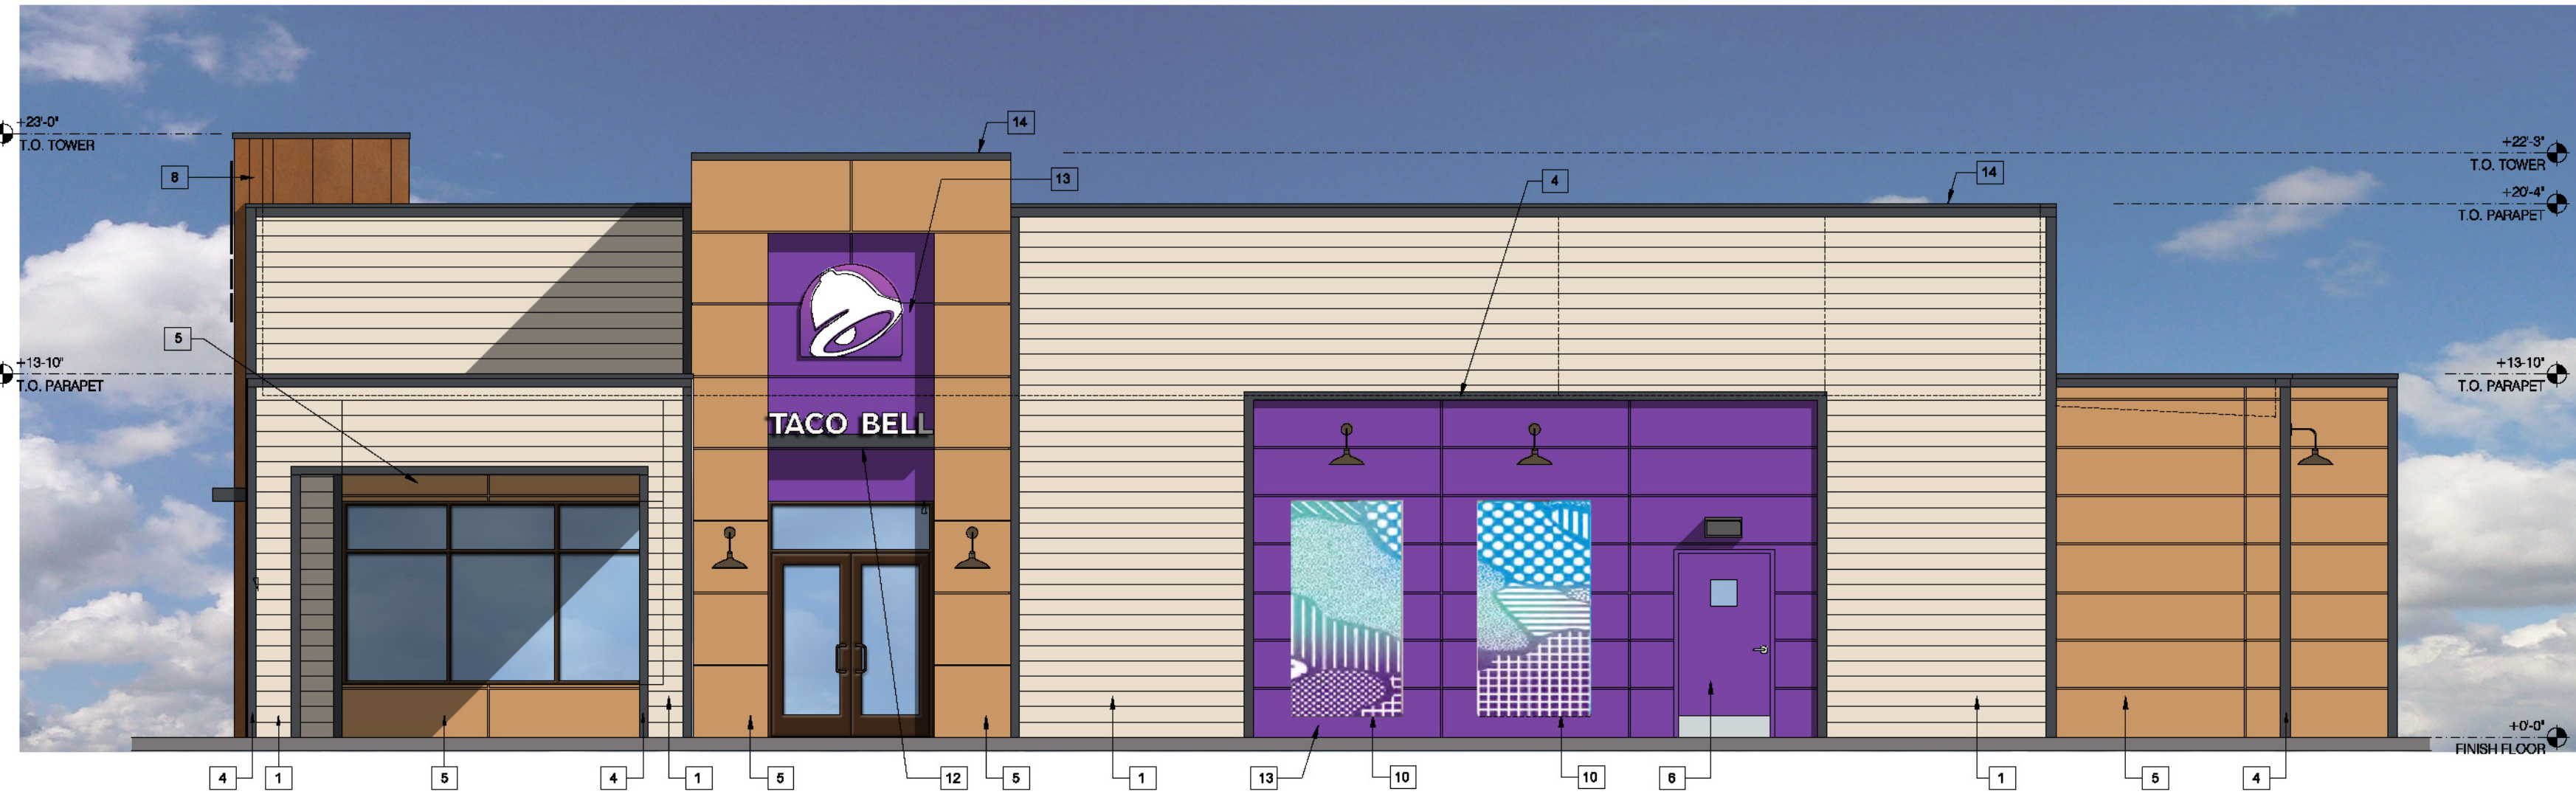

SOUTH ELEVATION


SCALE: 3/16" = 1'-0"

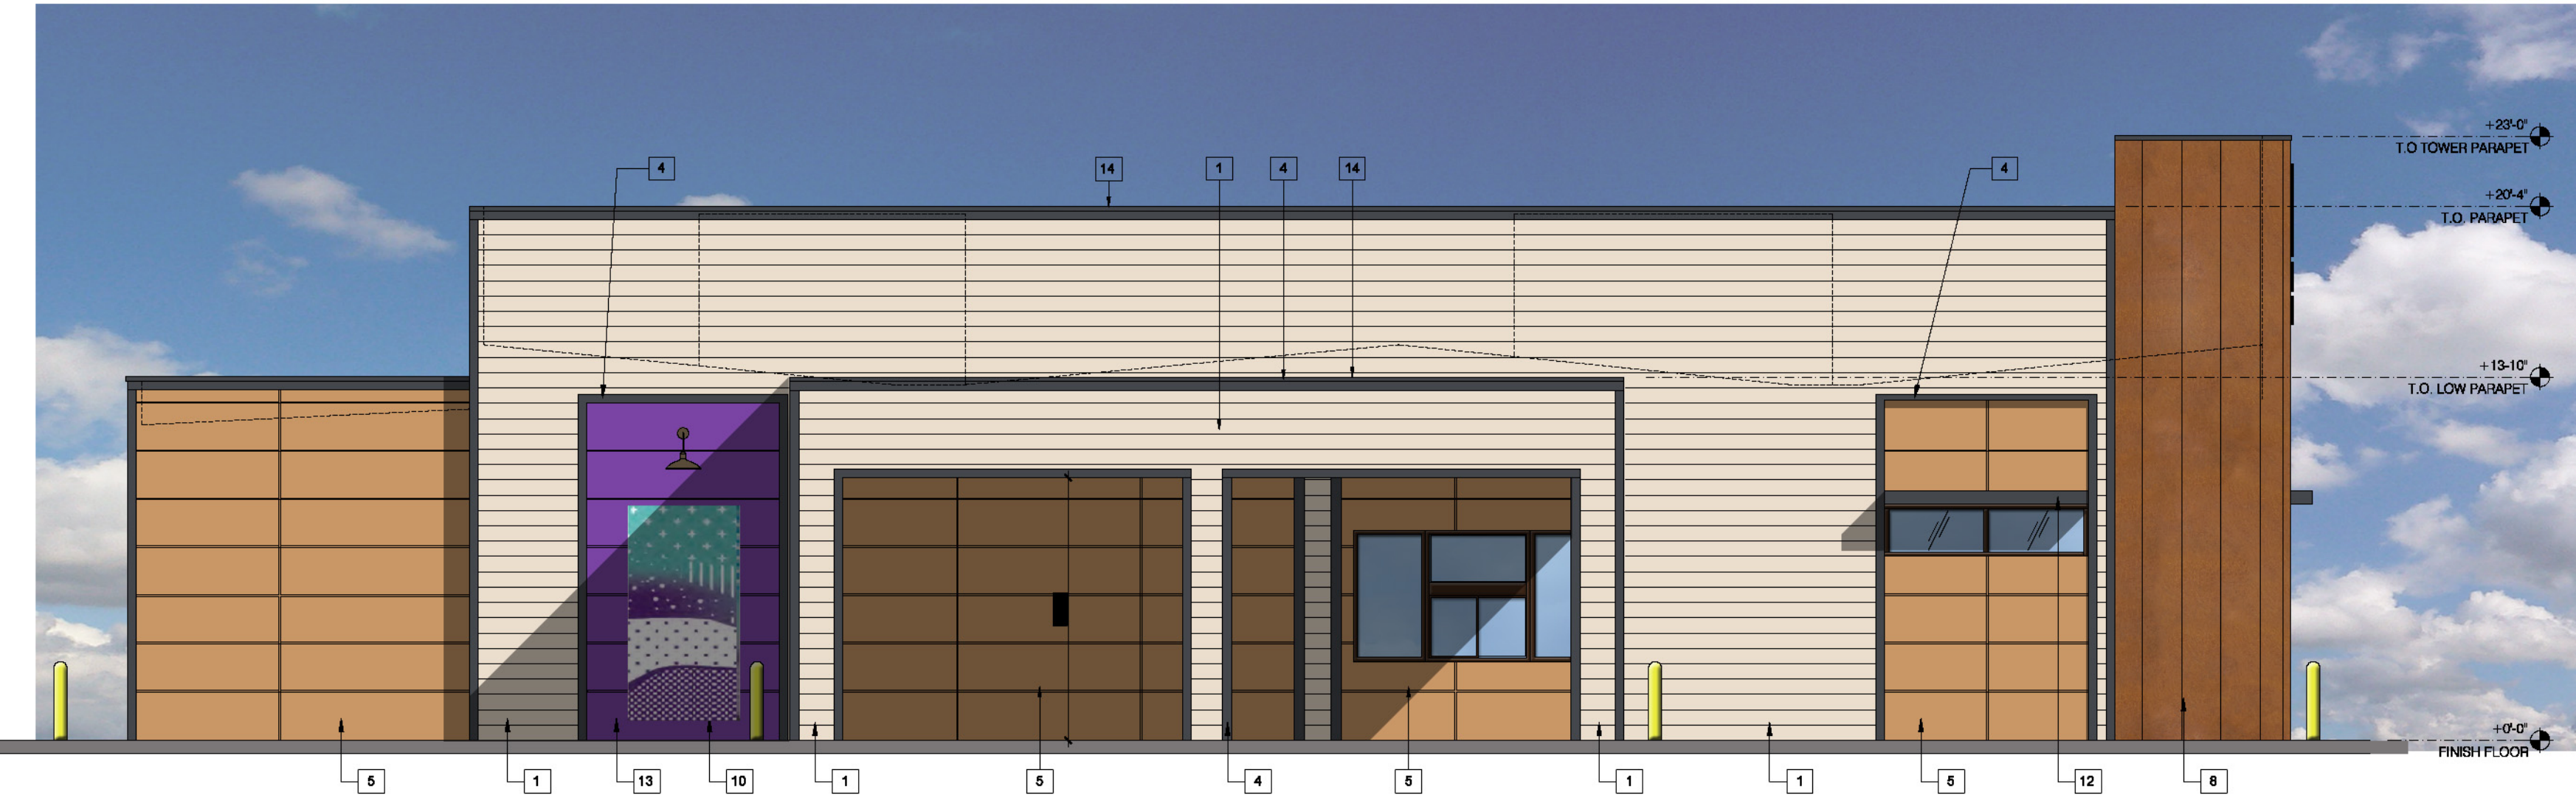

NORTH ELEVATION

SCALE: 3/16" = 1'-0"

HITCHENS ASSOCIATES
ARCHITECTS

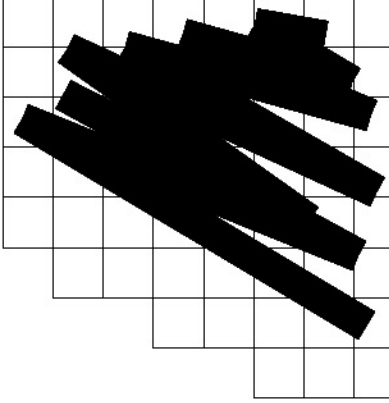

REVISIONS

TACO BELL

NEC Signal Butte & Southern
Mesa, Arizona



PROJECT NO: 22001
DRAWN BY: GLH
DATE: 9-1-2020


BUILDING
ELEVATIONS

A2.0

TELEPHONE:
602.615.0204


3126 NORTH LOS ALAMOS
MESA, ARIZONA 85213

This drawing is the property of the Architect and is not to be reproduced, stored in a retrieval system, or transmitted in any form or by any means, electronic, mechanical, photocopying, recording, or by any information storage and retrieval system, without the prior written permission of the Architect. The Contractor shall check and verify all dimensions and report any discrepancies to the Architect prior to construction. Do not scale this drawing. This drawing shall not be used for construction unless properly signed and sealed by the Architect.

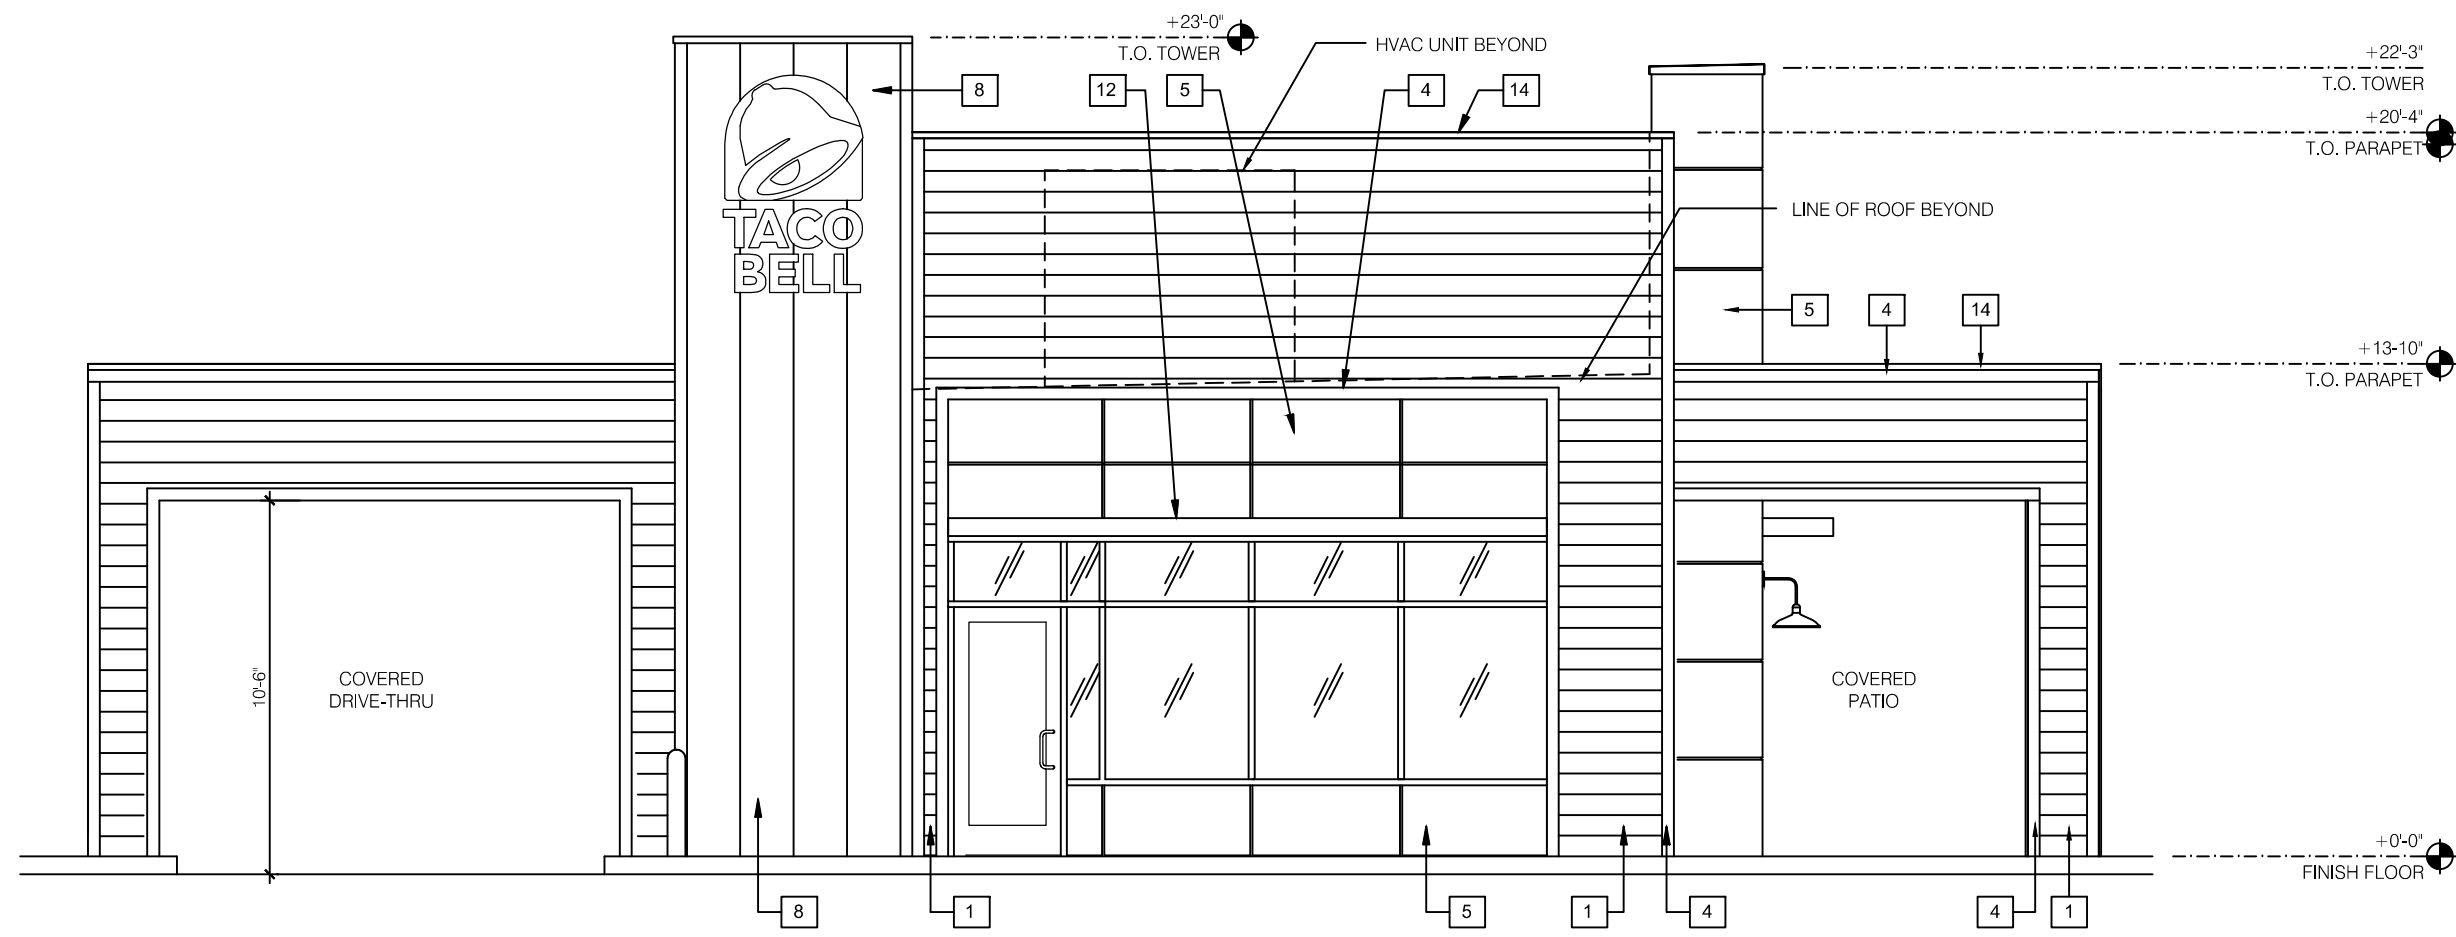

WEST ELEVATION

SCALE: 3/16" = 1'-0"

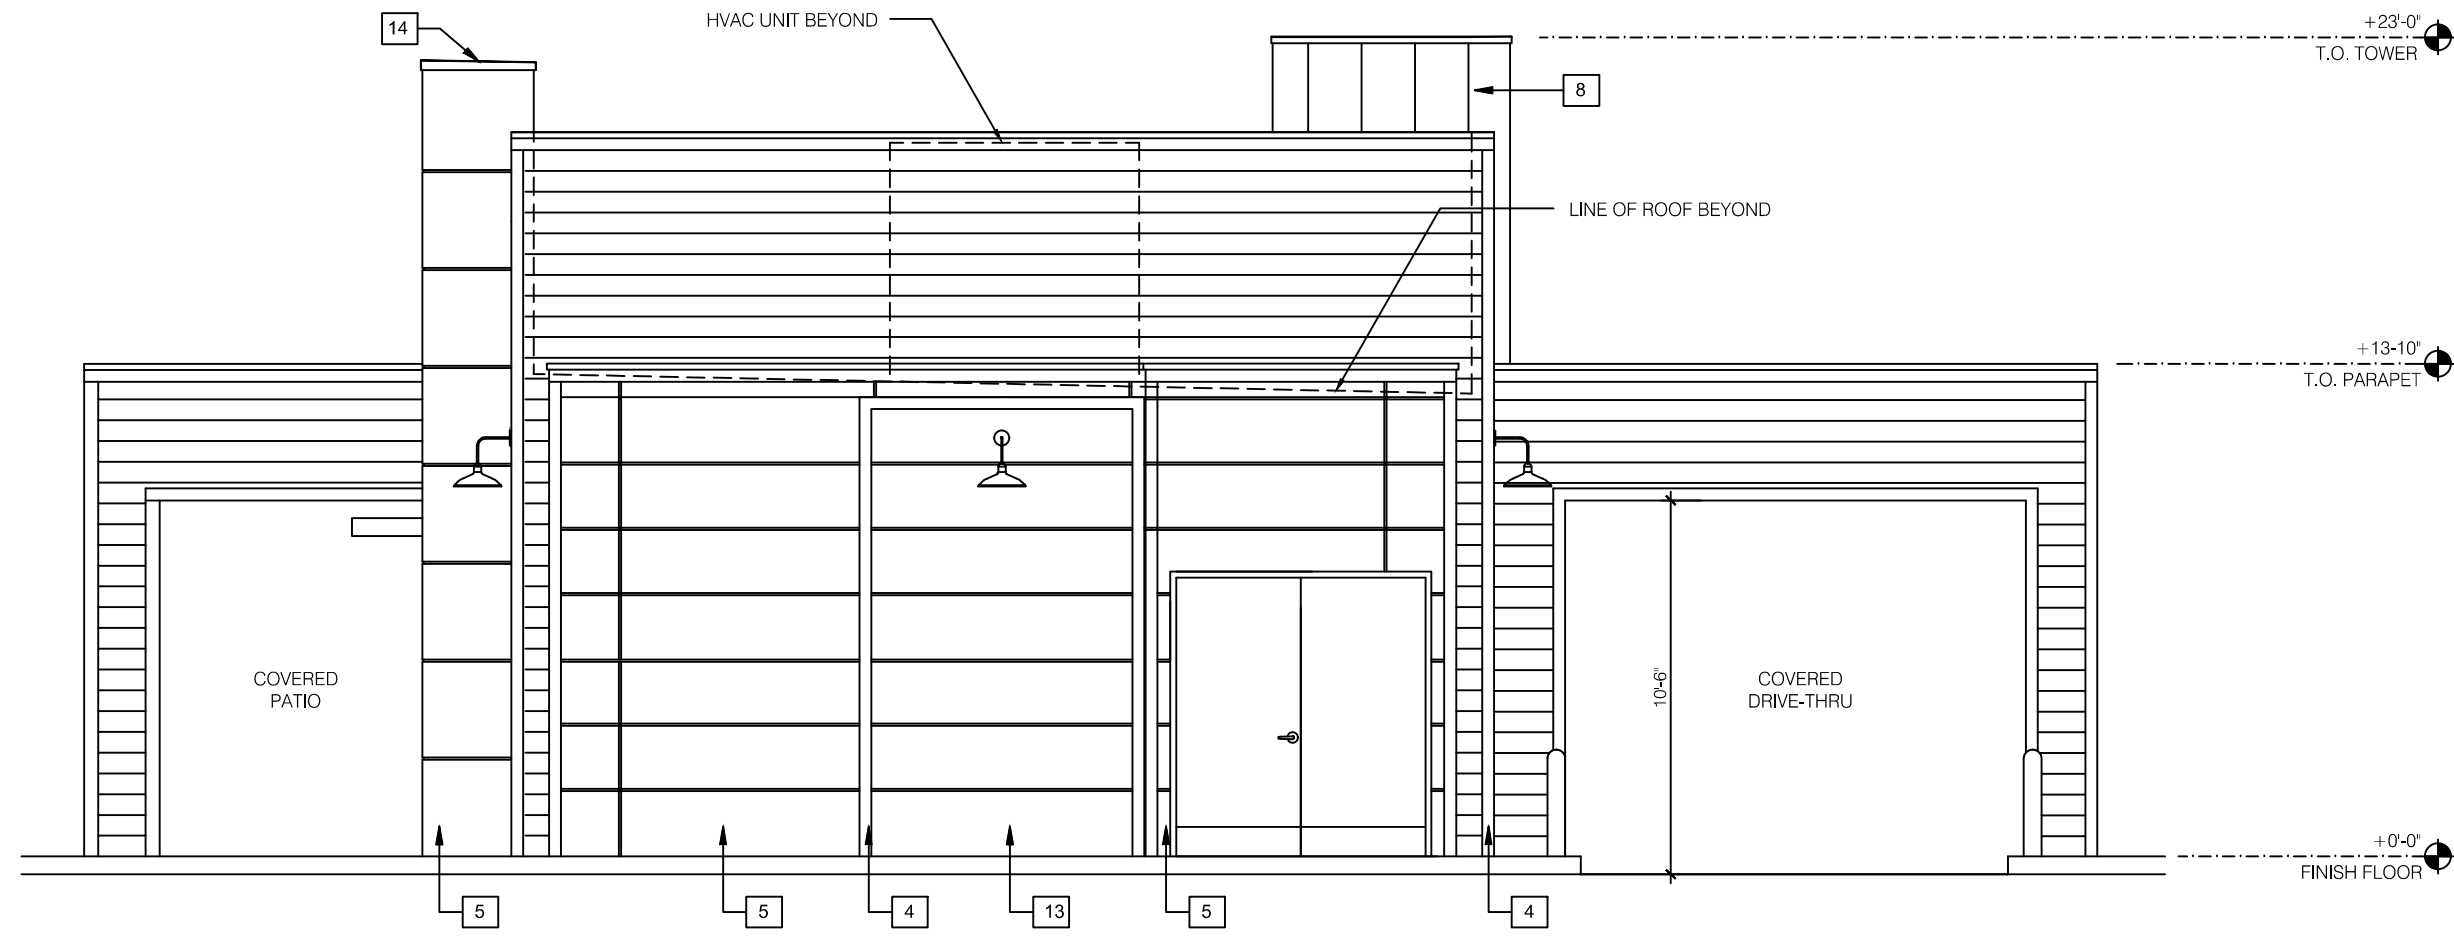


EAST ELEVATION

SCALE: 3/16" = 1'-0"

SIGNAGE		
	TOWER	DESCRIPTION
	BELL LOGO	LARGE SWINGING BELL PURPLE LOGO 3'-6" X 4'-0"
	LETTERS	LARGE TB 18" CHANNEL LETTERS WHITE STACKED
	SIDE ENTRY	LARGE SWINGING BELL FLAT CUT OUT WALL MOUNTED 3'-6" X 4'-0"
		TB 18" LETTER - FLAT CUT OUT LINEAR - AWMING MOUNTED


FACADE MATERIAL CALCULATIONS							
SYMBOL	MATERIAL	WEST ELEVATION		SOUTH ELEVATION		NORTH ELEVATION	
		AREA	PERCENT	AREA	PERCENT	AREA	PERCENT
[1]	PLANK SIDING	214 SF	37	705 SF	47	619 SF	45
[5]	REVEAL SIDING SW6116	83 SF	14	404 SF	27	532 SF	35
[8]	WEATHERED RUSTIC	151 SF	26	-	0	155 SF	10
[13]	REVEAL SIDING SWTB2630C	-	0	248 SF	17	94 SF	6
	STOREFRONT DOORS	132 SF	23	143 SF	9	63 SF	4
		580 SF	100	1500 SF	100	1543 SF	100

COLORS & MATERIAL EXHIBIT			
SYMBOL	ITEM/MATERIAL	MANUFACTURER	COLOR
[1]	SIDING	JAMES HARDIE	BISCUIT SW6112, SEMI-GLOSS
[2]	NOT USED		
[3]	NOT USED		
[4]	HARDIE TRIM	JAMES HARDIE	CYBERSPACE (SW7076), SEMI-GLOSS
[5]	HARDIE REVEAL PANEL	JAMES HARDIE	TATAMI TAN (SW6116), SEMI-GLOSS
[6]	HOLLOW METAL DOOR	-	PURPLE TB2630C & FRAME, SEMI-GLOSS
[7]	AWNINGS	-	CYBERSPACE (SW7076), SEMI-GLOSS
[8]	CORNER TOWER	-	WEATHERED RUSTIC - WESTERN STATES
[9]	RECESS OF SIDE ENTRY PORTAL	-	PURPLE (ST2630C)
[10]	EXTERIOR ARTWORK PANELS	-	-
[11]	NOT USED	-	-
[12]	METAL CANOPIES	SIGNAGE VENDOR	-
[13]	HARDIE REVEAL PANEL	JAMES HARDIE	PURPLE (SWTB2630C)
[14]	METAL PARAPET CAP	-	CYBERSPACE (SW7076)

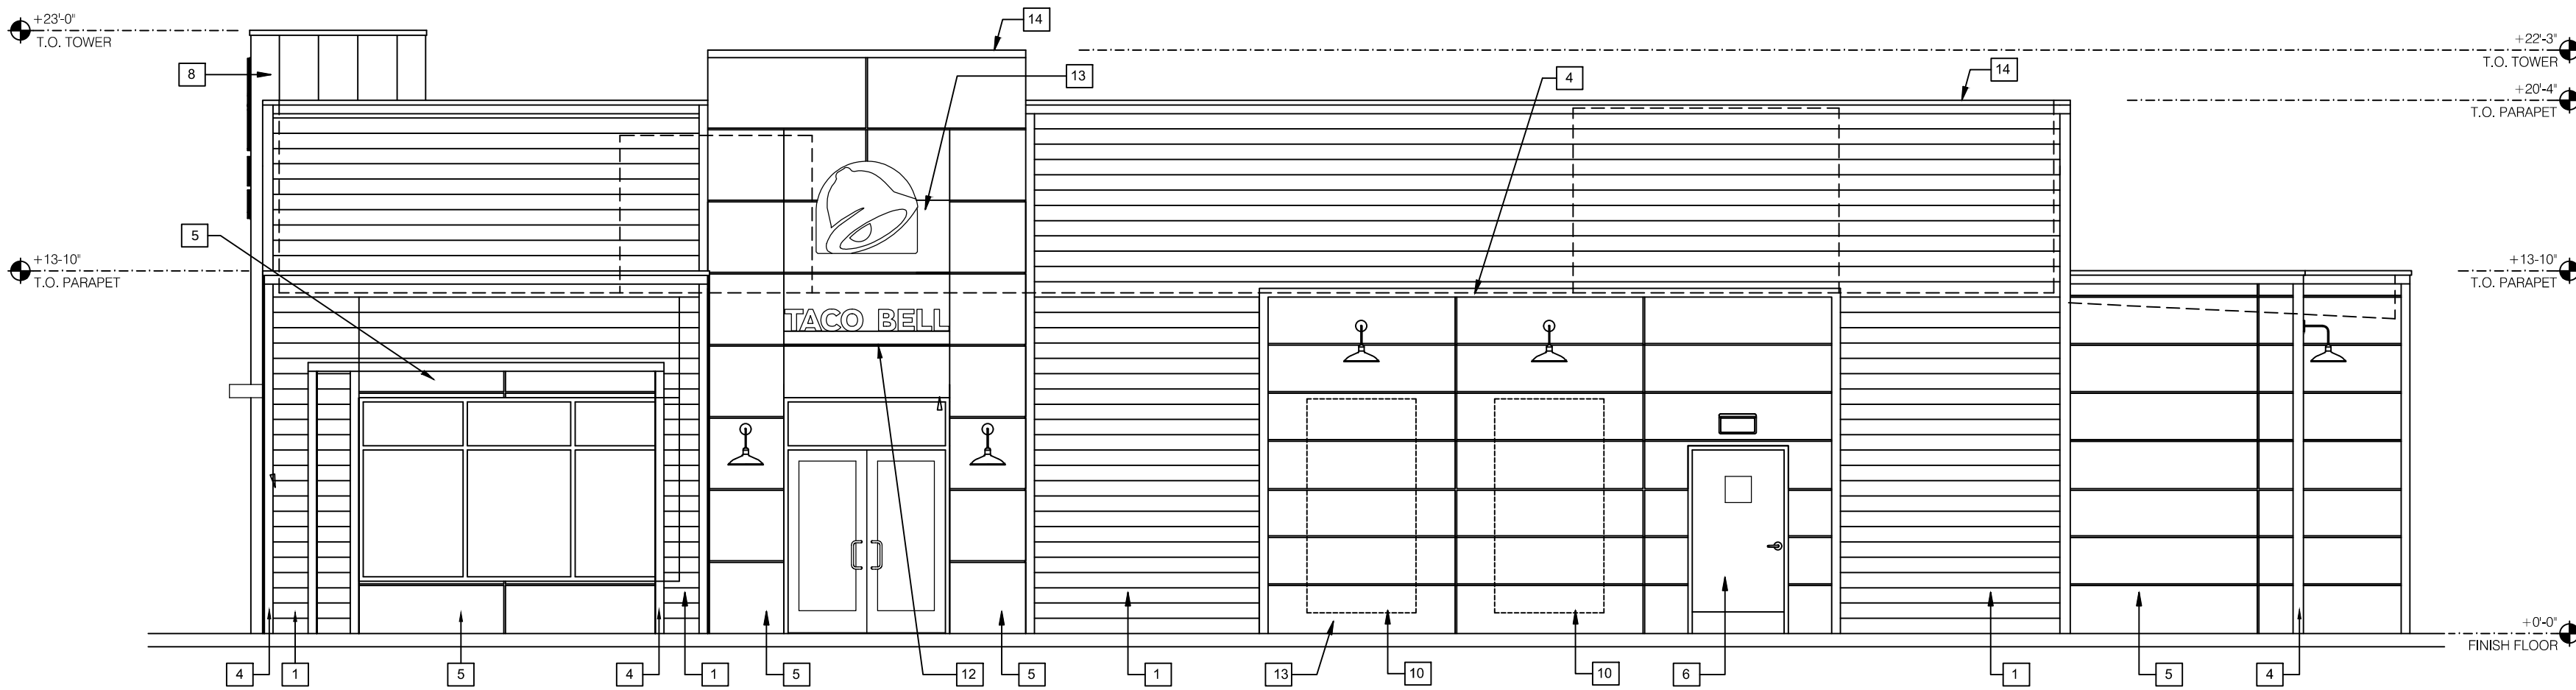

SOUTH ELEVATION



SCALE: 3/16" = 1'-0"

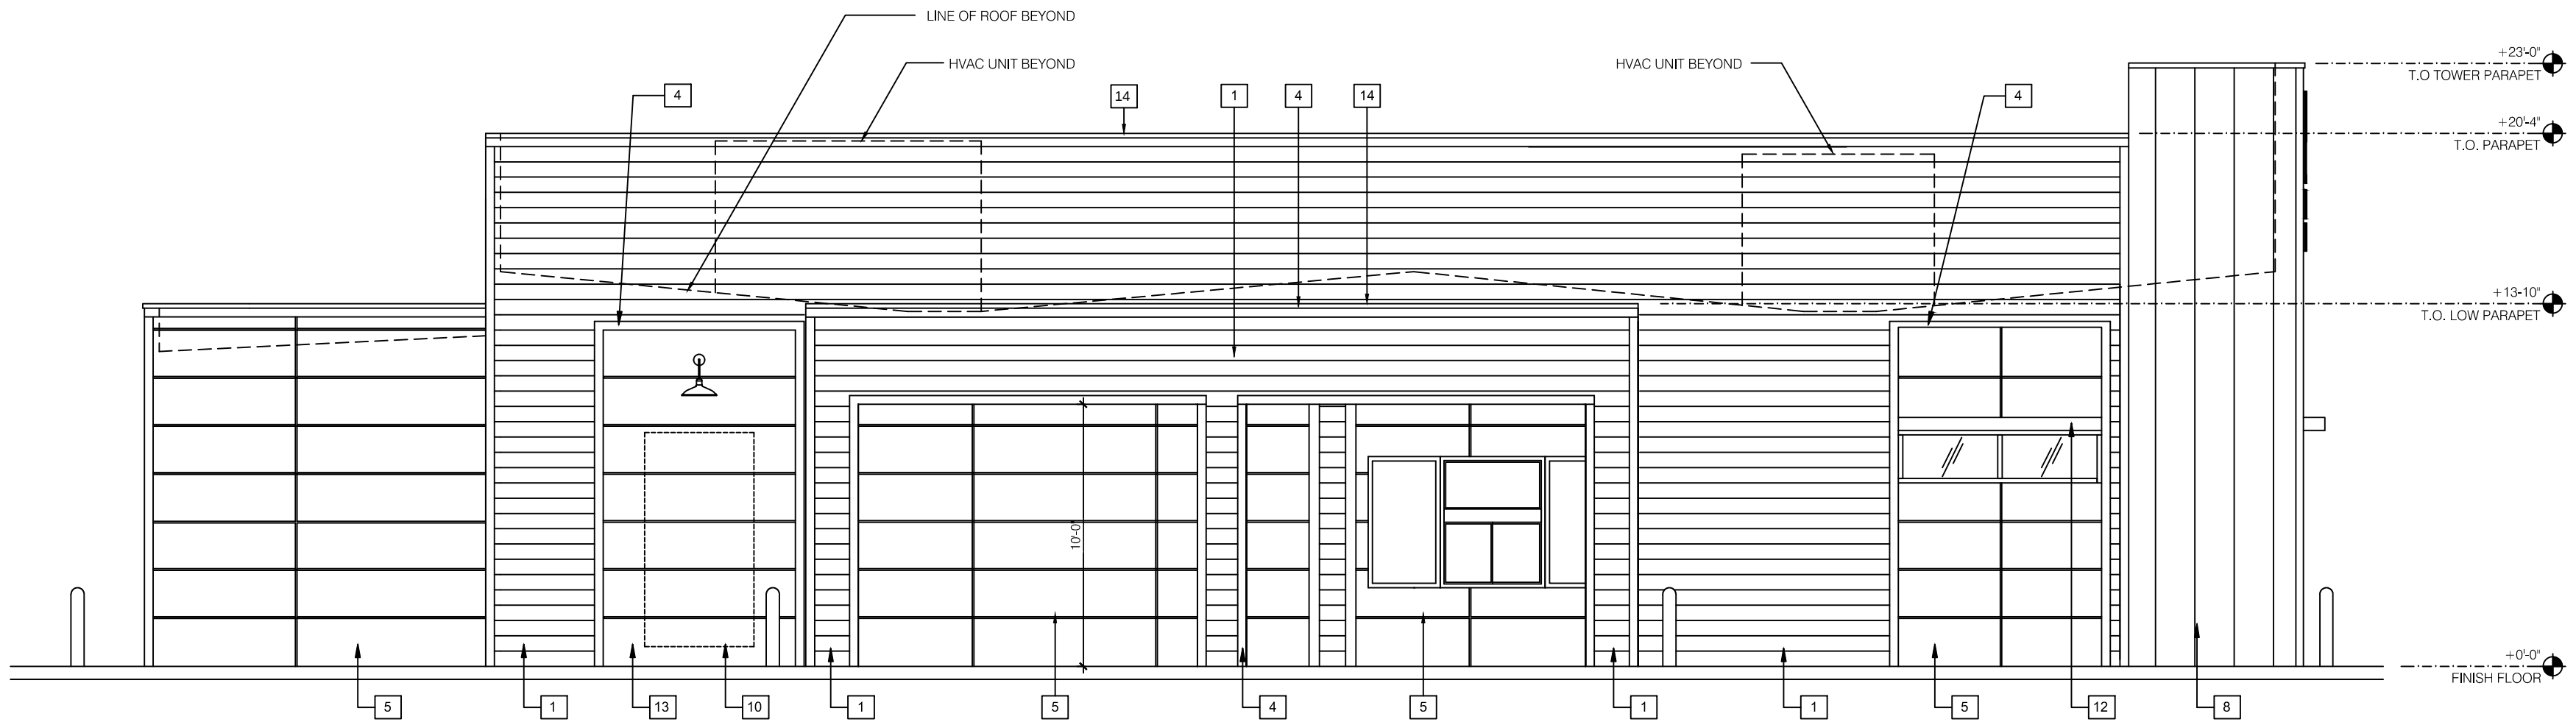

NORTH ELEVATION

SCALE: 3/16" = 1'-0"

HITCHENS ASSOCIATES
ARCHITECTS

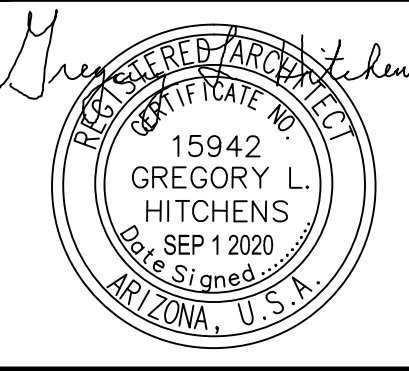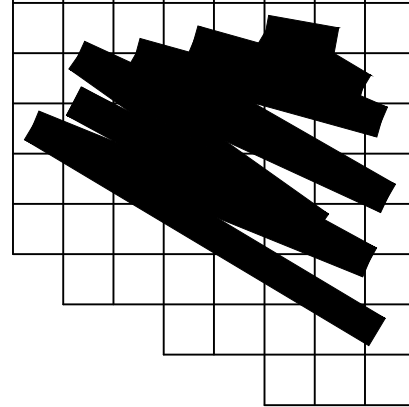

REVISIONS
9-30-20 city revisions


TACO BELL
NEC Signal Butte & Southern
Mesa, Arizona



PROJECT NO: 22001
DRAWN BY: GLH
DATE: 9-1-2020

BUILDING
ELEVATIONS


A2.0

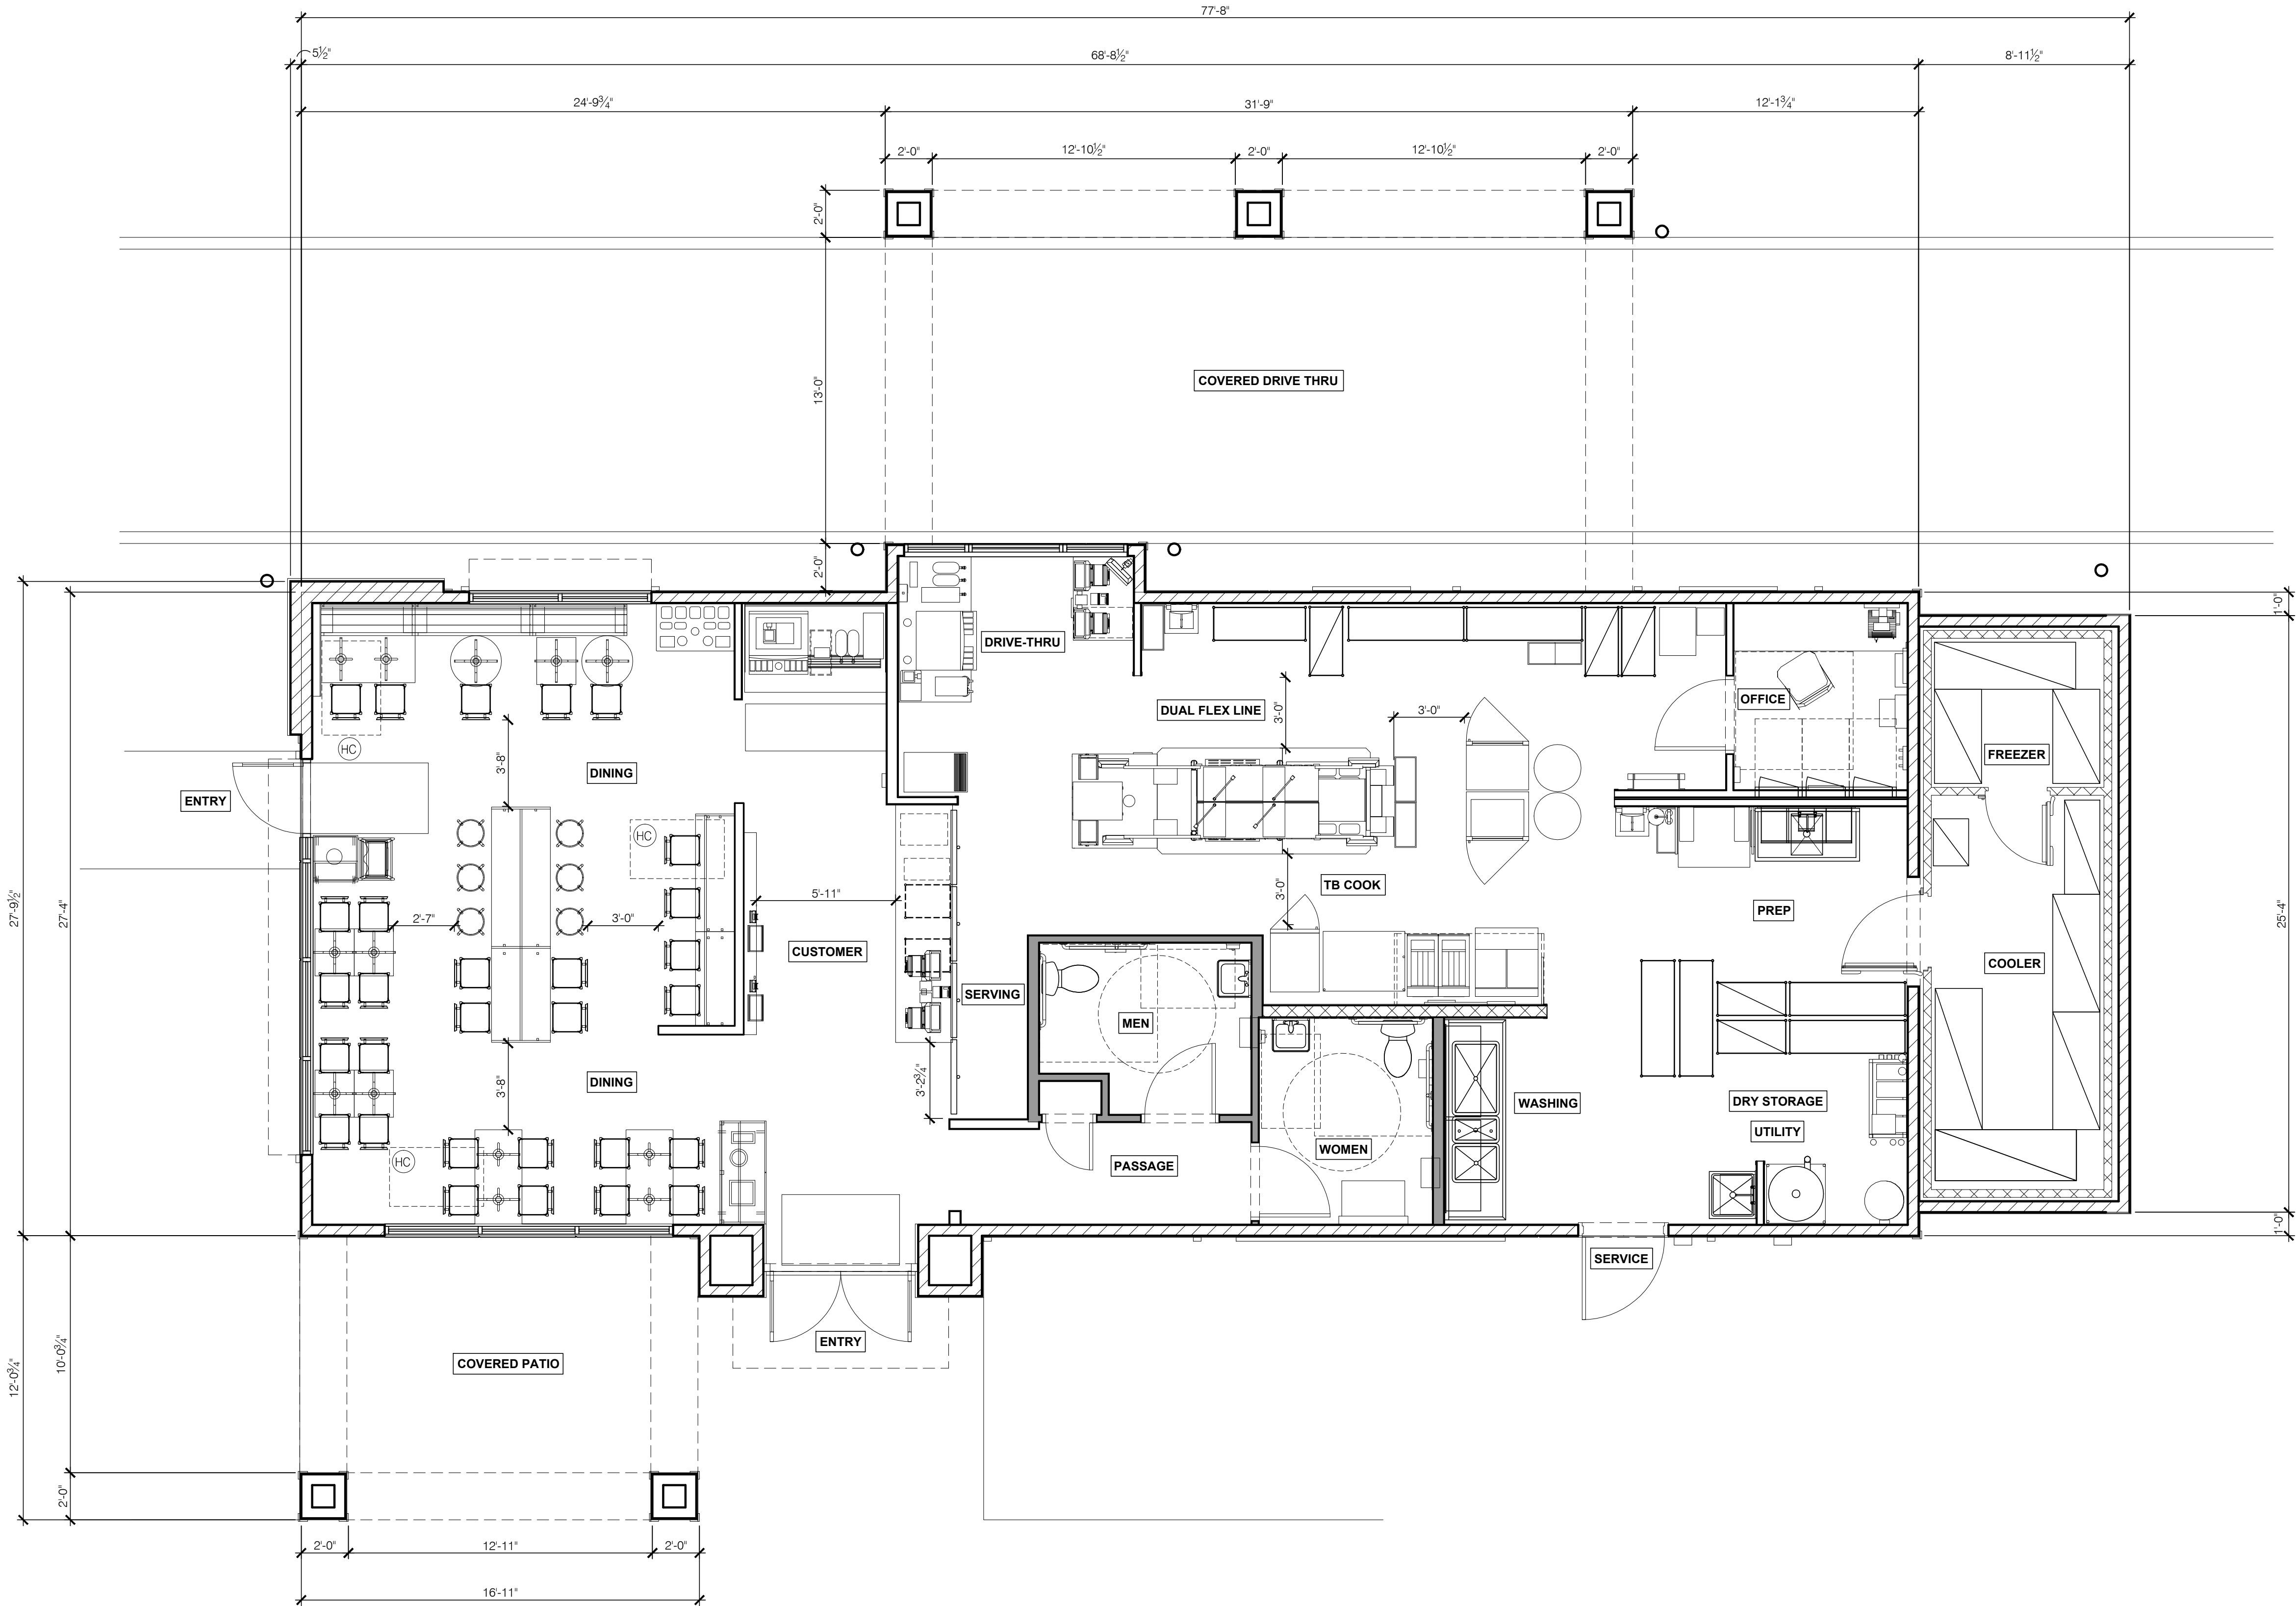

FLOOR PLAN 1/4"=1'-0"

A

HITCHENS ASSOCIATES
ARCHITECTS

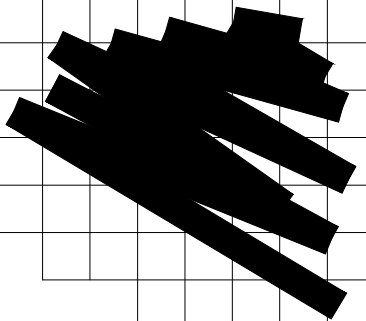

REVISIONS

TACO BELL
NEC Signal Butte & Southern
Mesa, Arizona




PROJECT NO: 22001
DRAWN BY: GLH
DATE: 9-1-2020

FLOOR PLAN

A2.0

This drawing is the property of the Architect and is not to be reproduced or used in any manner without the written consent of the Architect. The Contractor shall check and verify all dimensions and report any discrepancies to the Architect prior to construction. Do not scale this drawing. This drawing shall not be used for construction unless properly signed and sealed by the Architect.

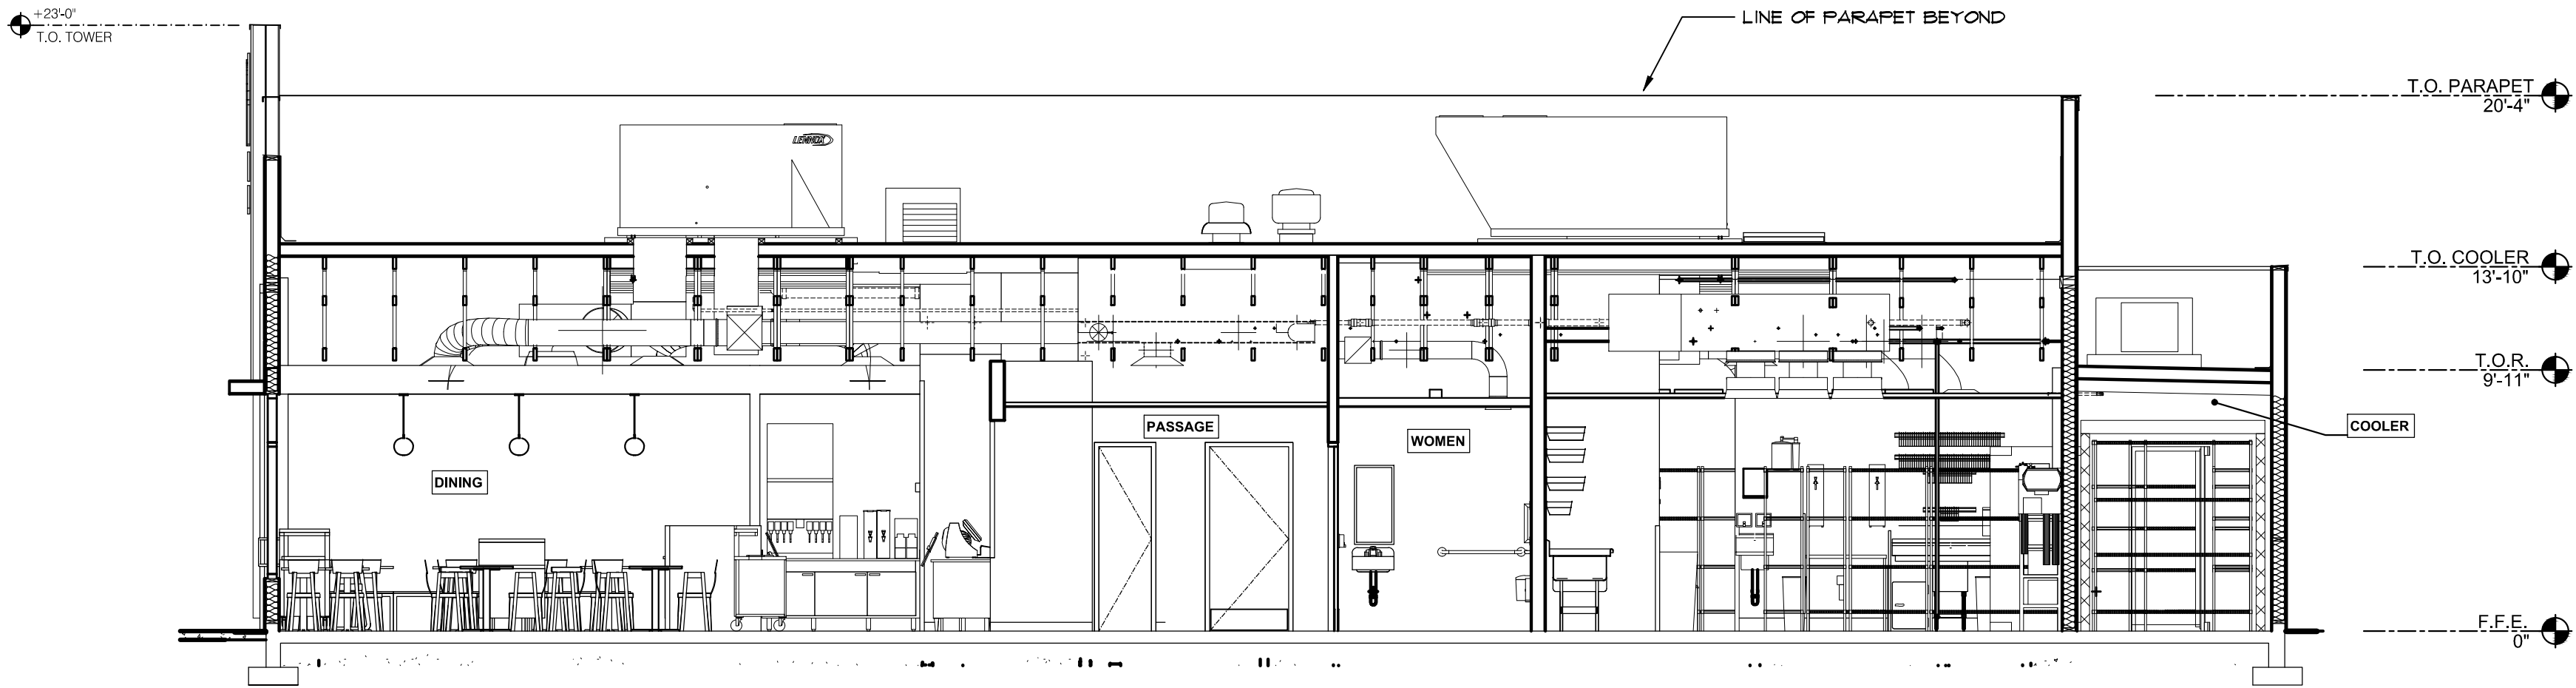


BUILDING SECTION

SCALE: 3/16" = 1'-0"

HITCHENS ASSOCIATES
ARCHITECTS

3126 NORTH LOS ALAMOS
MESA, ARIZONA 85213

TELEPHONE:
602.615.0204

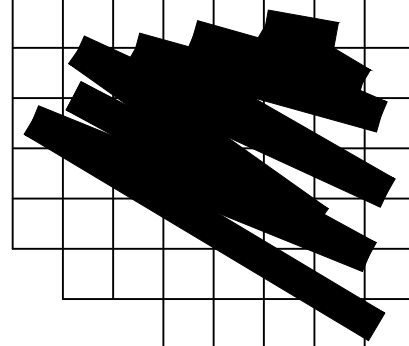

REVISIONS

TACO BELL
NEC Signal Butte & Southern Mesa, Arizona

PROJECT NO: 22001
DRAWN BY: GLH
DATE: 9-1-2020

**BUILDING
SECTION**

A5.0