



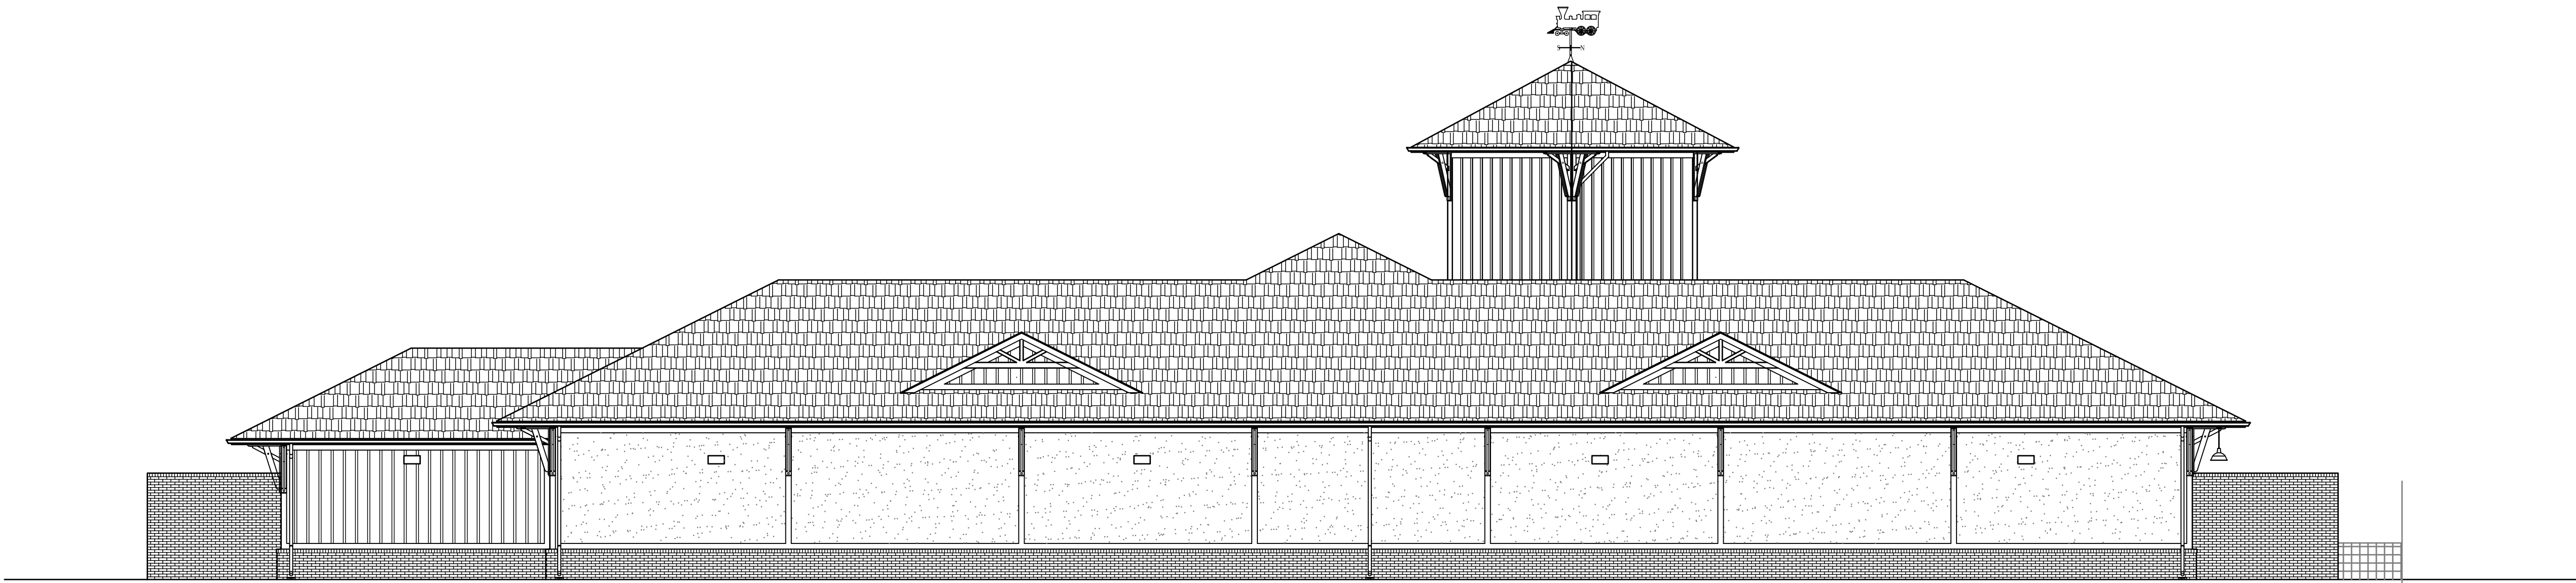


D EXTERIOR ELEVATION
A200 SCALE: 1/8" = 1'-0"

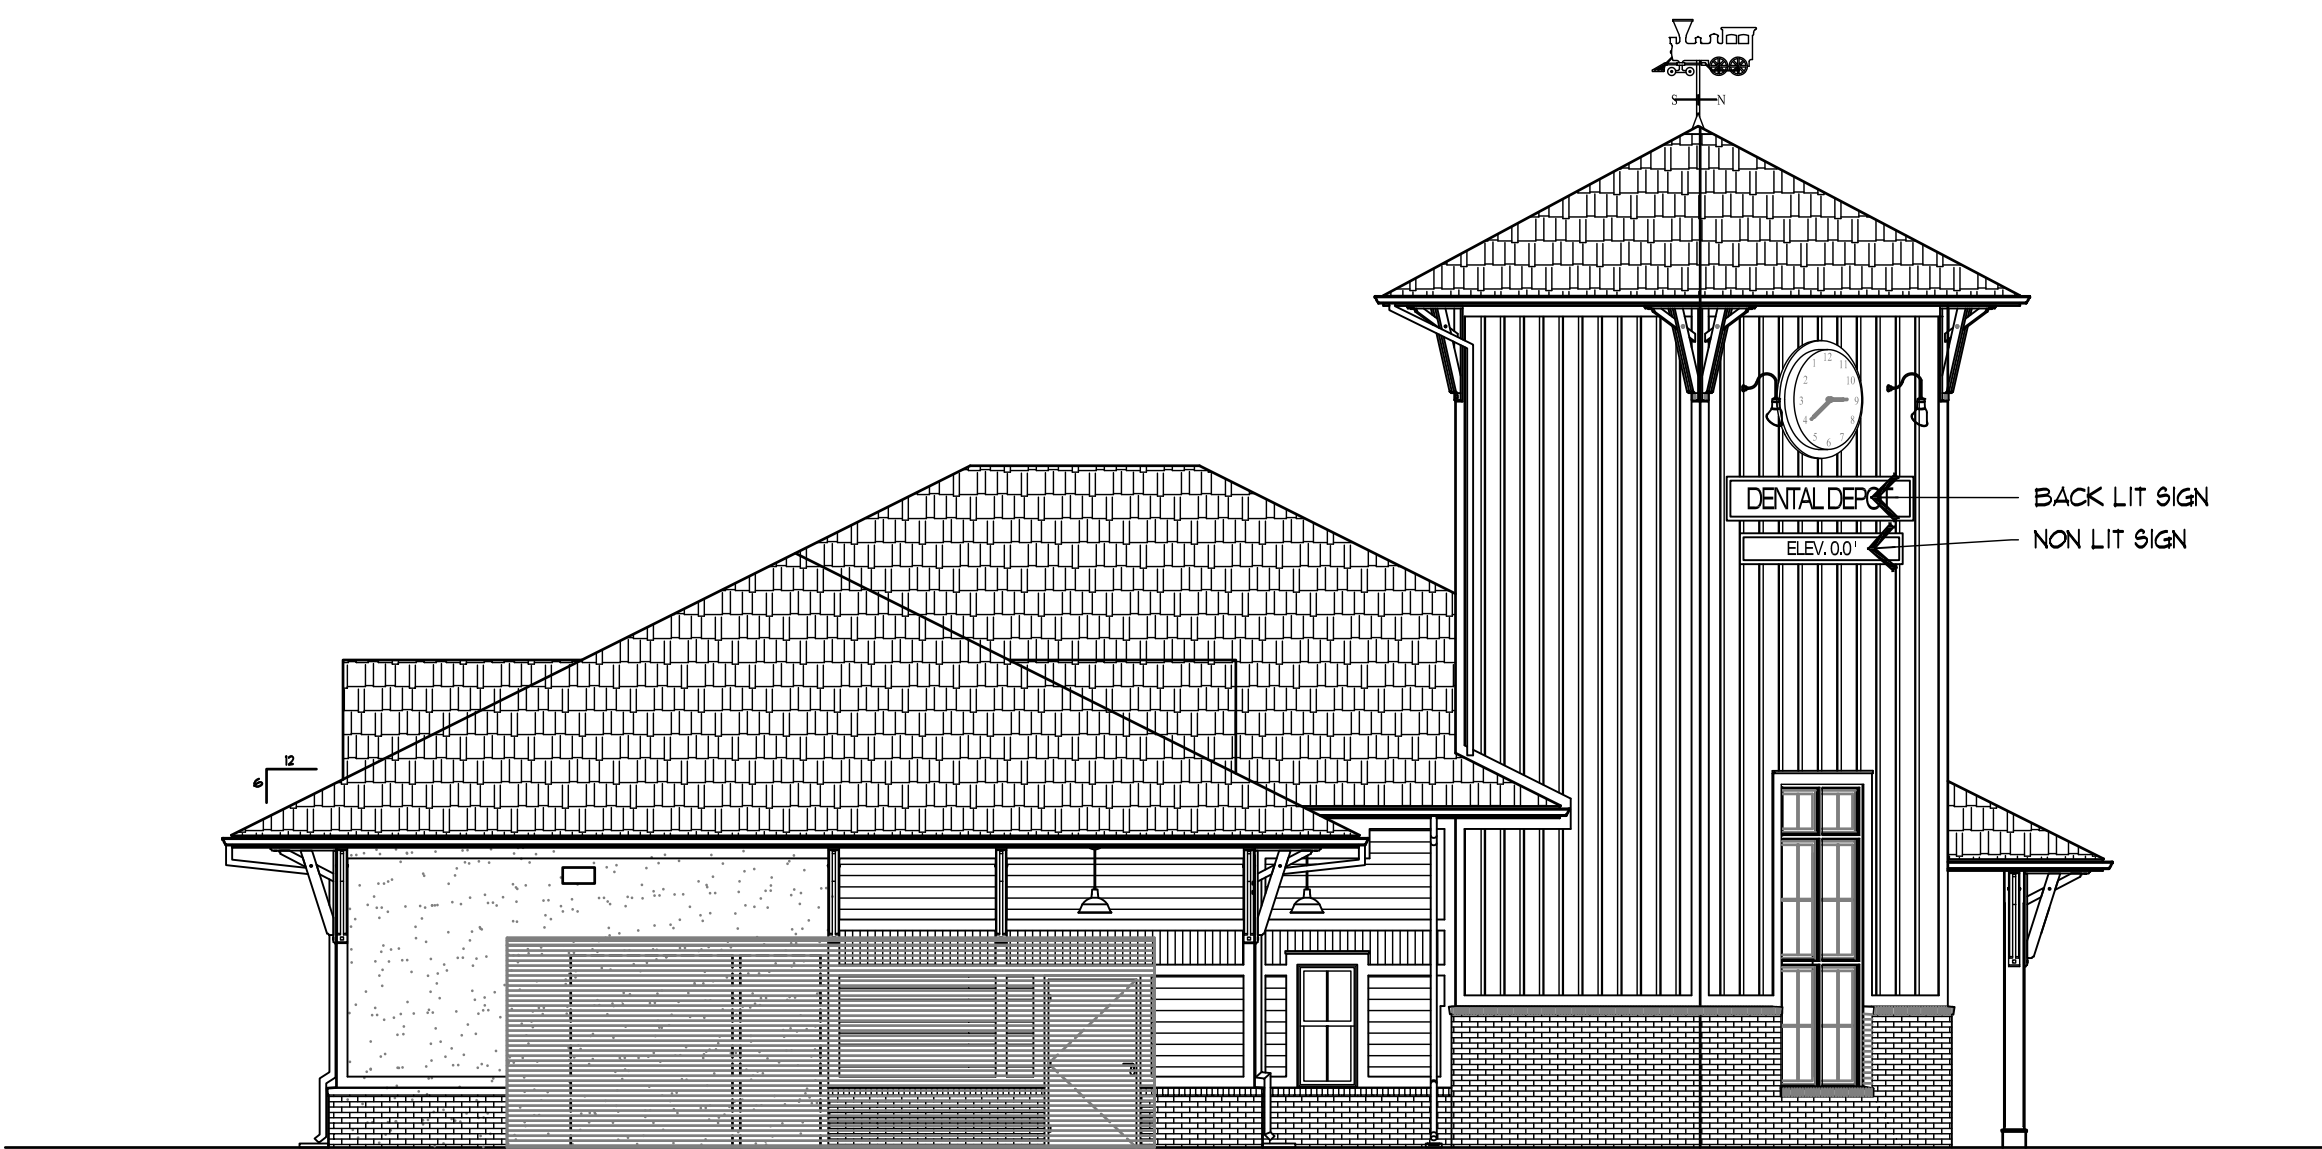

C EXTERIOR ELEVATION
A200 SCALE: 1/8" = 1'-0"



B EXTERIOR ELEVATION
A200 SCALE: 1/8" = 1'-0"

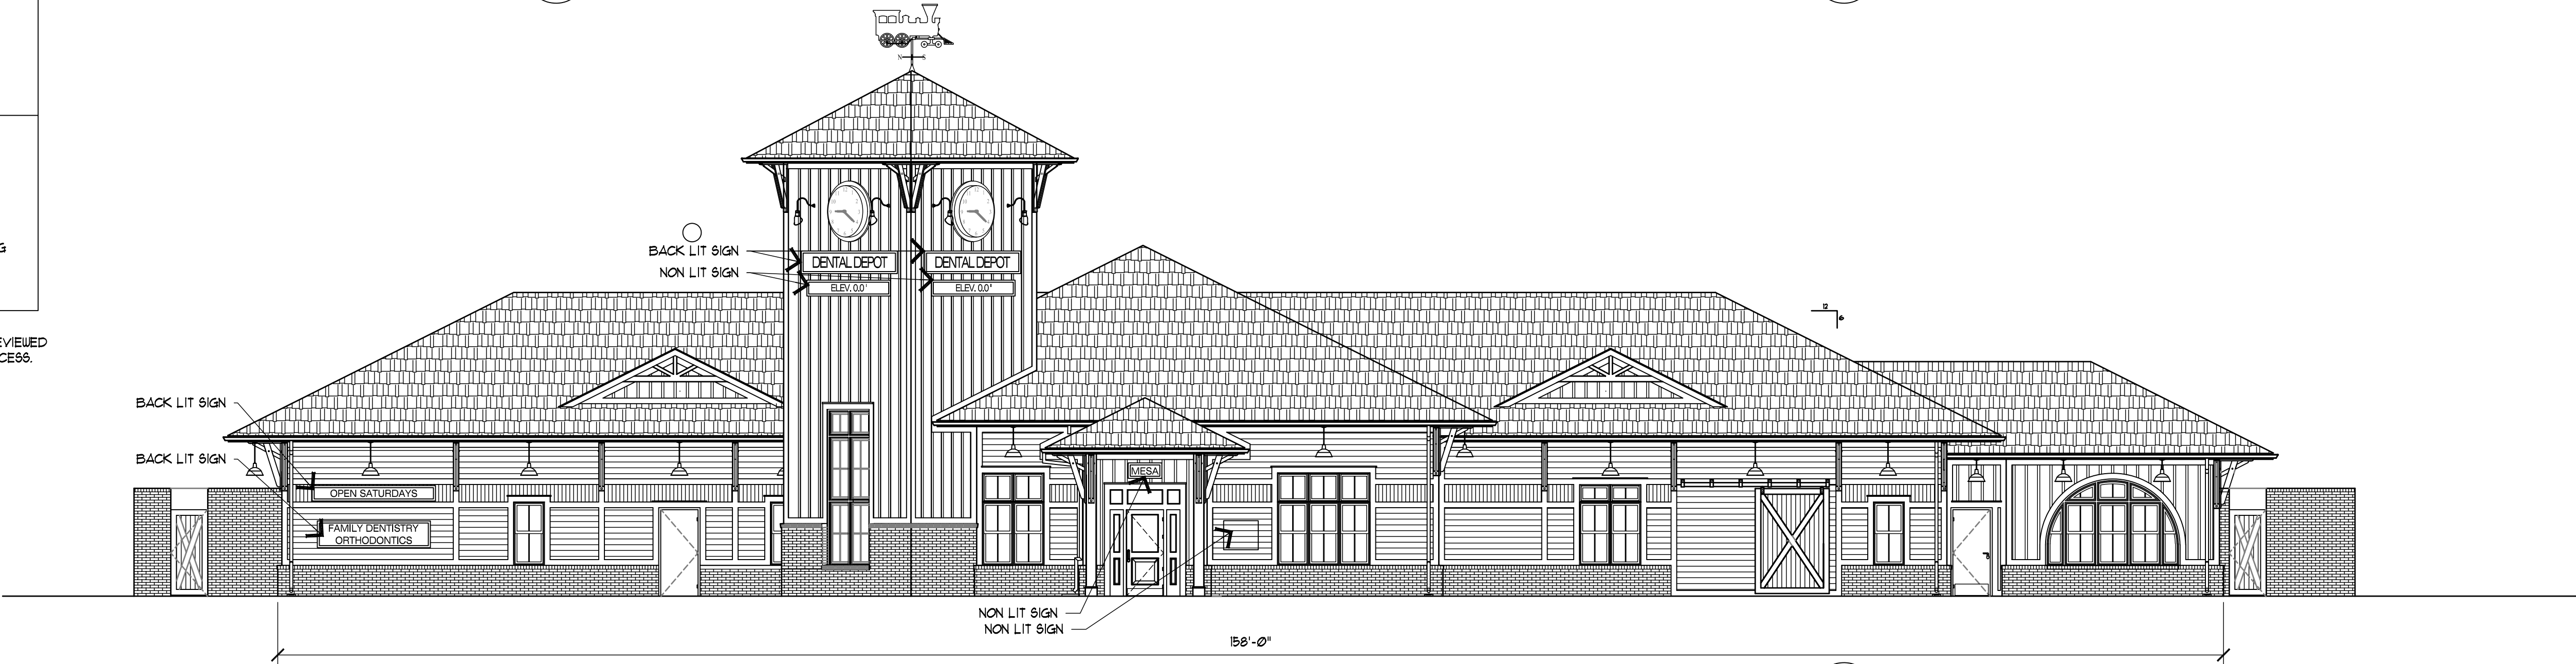

A EXTERIOR ELEVATION
A200 SCALE: 1/8" = 1'-0"

EXTERIOR PAINT LEGEND:

ALL COLORS NOTED ARE SHERWIN WILLIAMS PAINT COLORS

SUW 2843 "ROYCROFT BRASS"
SUW 2833 "ROYCROFT COPPER RED"
SUW 2846 "ROYCROFT BRONZE GREEN"
SUW 6330 "BO6C PEAR"

GENERAL NOTES:

1. PAINT ALL SOFFITS SUW6330 "BO6C PEAR"
2. G.C. TO CAULK AND PAINT ALL JOINTS
3. G.C. TO NOTIFY ARCHITECT FOR APPROVAL OF CAULKING/SEALANT WORK BEFORE PAINTING
4. G.C. SHALL PAINT ALL ROOF TOP VENTS TO MATCH ROOF

ALL SIGNAGE BY SEPARATE PERMIT AND WILL NOT BE REVIEWED THROUGH THE DESIGN REVIEW OR SITE PLAN REVIEW PROCESS. SIGNS MUST FOLLOW SIGN CODE (MZO ARTICLE 5)

DATE	DESCRIPTION

STAMP:



FITZGERALD ASSOCIATES
architects & design consultants
(405) 521-8999
3900 N. SANTA FE AVENUE
OKLAHOMA CITY, OKLAHOMA 73118

COPYRIGHT © 2019
FITZGERALD ASSOCIATES ARCHITECTS
ALL RIGHTS RESERVED

•DENTAL DEPOT•

MESA, AZ

LOCATION:
2311 W BROADWAY
MESA, AZ

OWNER:
ASHMORE INVESTMENTS, LLC.
3104 NW 23RD STREET
OKLAHOMA CITY, OK 73107

JOB NUMBER:

DRAWN BY:
T.V.M.

CHECKED BY:
--

SHEET TITLE:

EXTERIOR ELEVATIONS

DATE:

6 October 2020

SHEET NUMBER:

A200

