

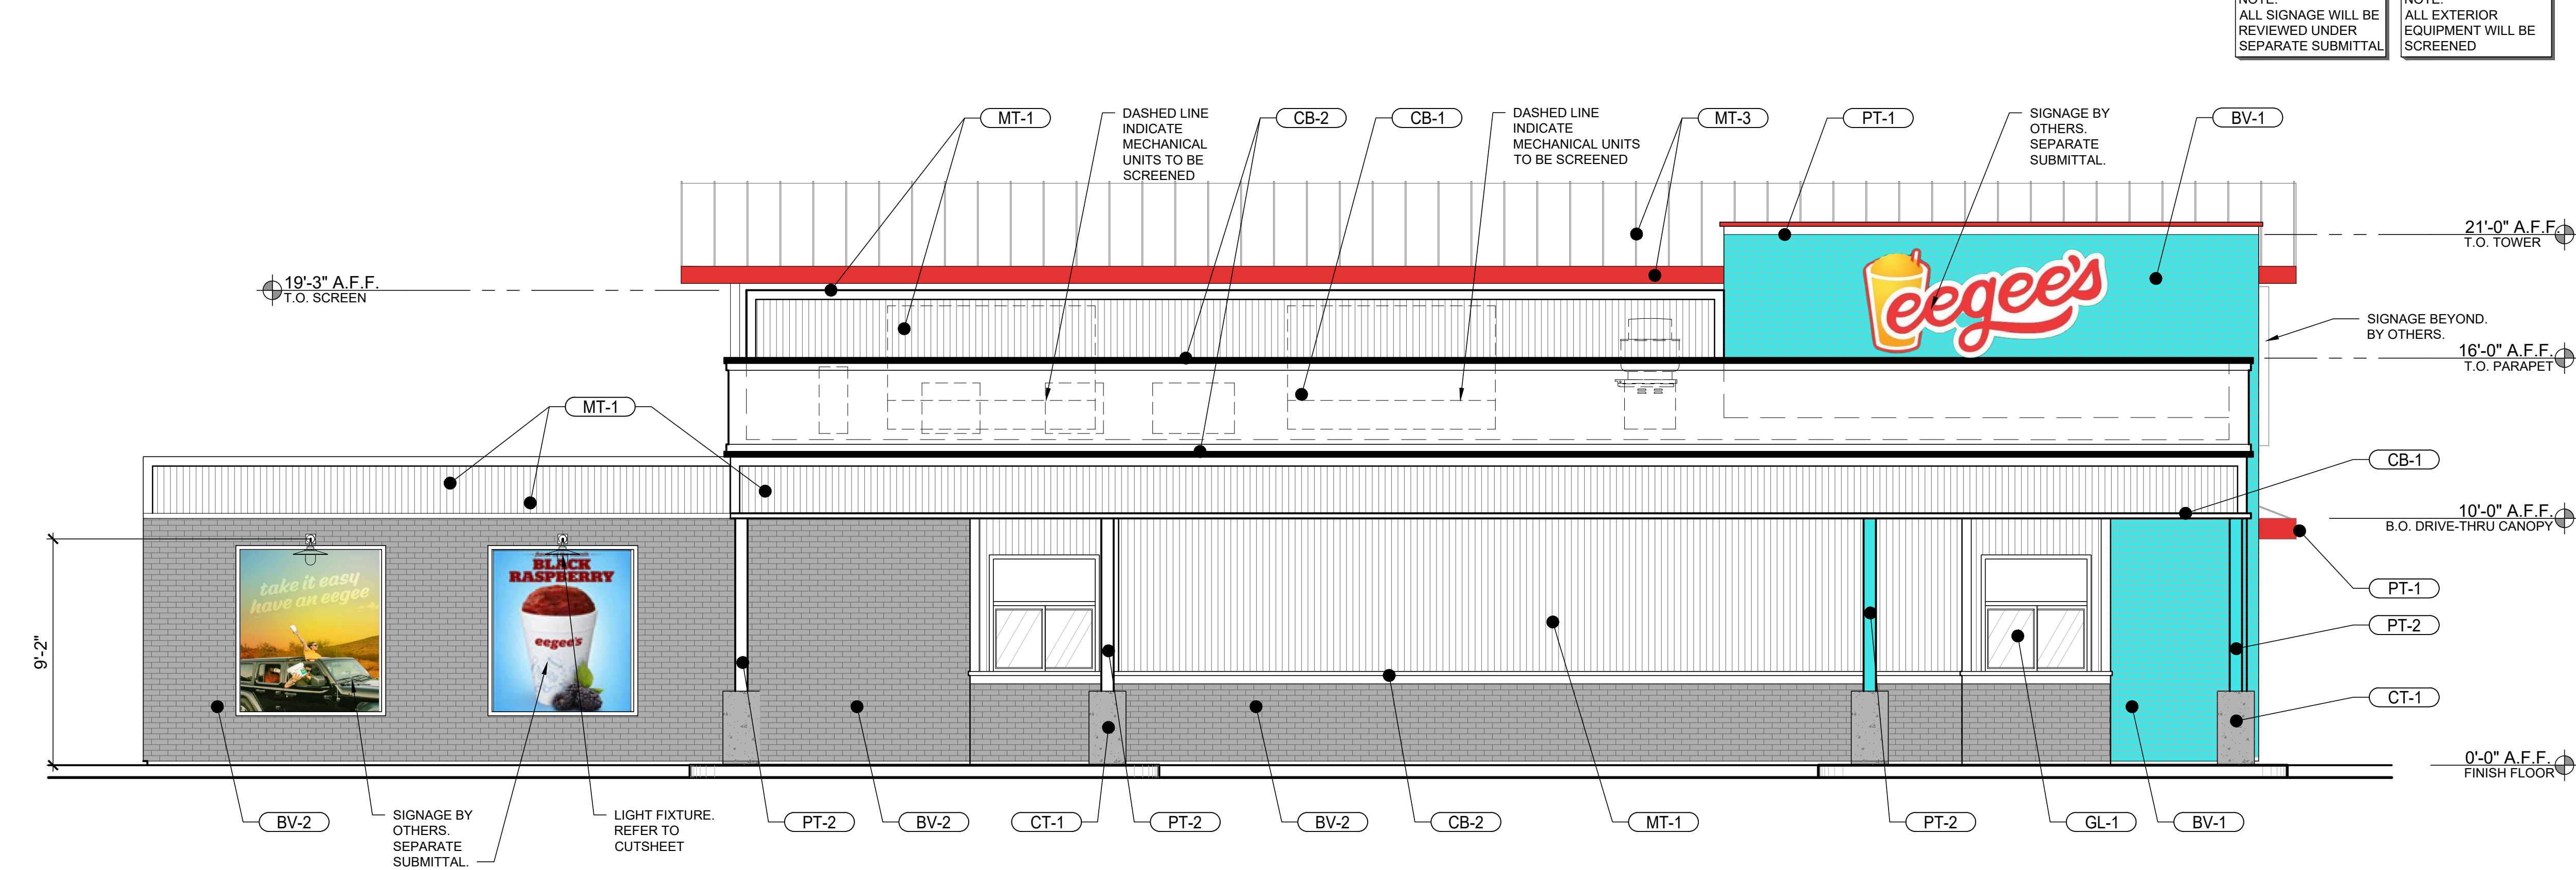


1 EXTERIOR ELEVATION
SCALE: 1/4" = 1'-0"

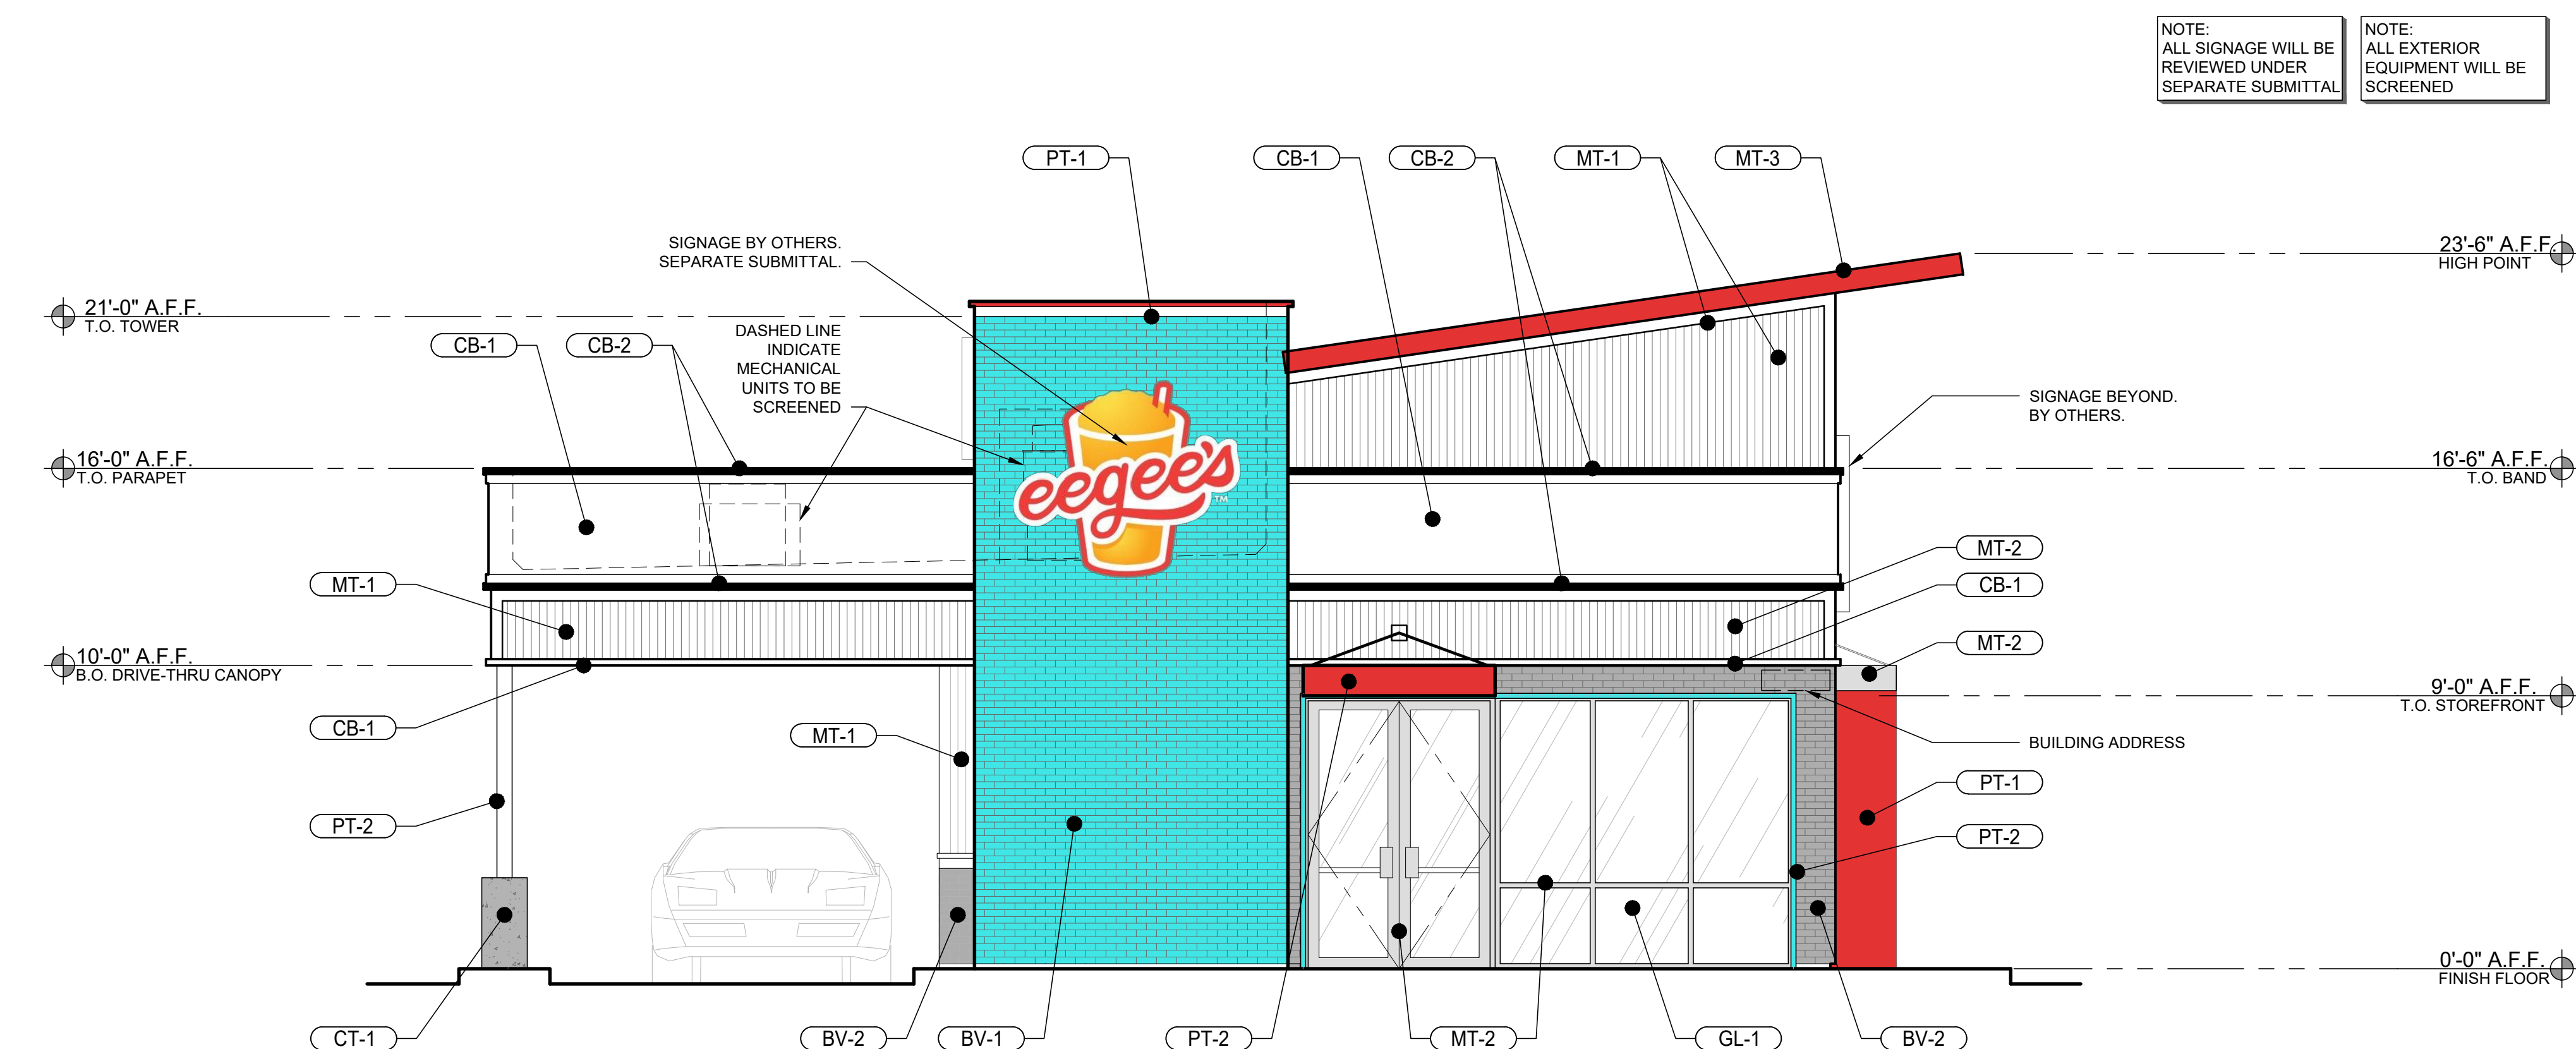


2 EXTERIOR ELEVATION
SCALE: 1/4" = 1'-0"

COLOR AND MATERIAL		PROJECT NUMBER: XXXXXXXXXX
REFER TO DIGITAL MATERIAL BOARD FOR ADDITIONAL INFORMATION		COPYRIGHT NOTICE: These drawings and specifications are copyrighted and subject to copyright protection as an "architectural work" under sec. 102 of the copyright act. 17 U.S.C. As amended January 2003. The protection includes without limitation, the overall form, arrangement and composition of spaces, and elements of the design. Under such protection, unauthorized use of these drawings and specifications may result in cessation of construction, building seizure, and / or monetary liability.
BV-1	BRICK VENEER ELGIN BUTLER THIN BRICK 'PINE TEAL'	
OR SIMILAR / EQUAL		ARCHITECT OF RECORD  222 S. MILL AVENUE SUITE 800 TEMPE, ARIZONA 85281 (855) 922-7499 WWW.FLATIRONGROUP.COM
BV-2	BRICK VENEER BELDEN BRICK THIN BRICK 'DOLPHIN GRAY GLAZE'	
OR SIMILAR / EQUAL		CONSULTANTS
MT-1	METAL PANEL HIGHLINE C1 PRECISION 'BONE WHITE' WALL PANEL 7/8" DEPTH W/ MANUFACTURER TRIM	
OR SIMILAR / EQUAL		SEAL
MT-2	CLEAR ANODIZED ALUMINUM TRU-LITE • STOREFRONT • ENTRY DOORS • GARAGE DOOR CANOPY	
OR SIMILAR / EQUAL		EEGEE'S CRISMON & HAMPTON MESA, ARIZONA 85209
MT-3	STANDING SEAM METAL ROOF PAC-CLAD SNAP-CLAD W/ MANUFACTURER TRIM 'CARDINAL RED'	
OR SIMILAR / EQUAL		ISSUE
PT-1	PAINT COLOR *SEE MATERIAL BOARD* • UNDERSIDE OF ANGLED ROOF AND FASCIA • LOW CANOPY • ENTRY PORTAL • TOWER TOP TRIM	
OPTION TO 'TIGER' POWDER COAT TO MATCH COLOR		DATE: SCALE: AS NOTED DRAWN BY: CHECKED BY: SHEET:
PT-2	PAINT COLOR PAINT TO MATCH BV-1 • CEMENTITIOUS BOARD SURROUND AT GARAGE DOOR	
OR SIMILAR / EQUAL		A202 EXTERIOR ELEVATION
PT-3	PAINT COLOR PAINT TO MATCH BV-2 • KITCHEN REAR EXIT DOOR • FIRE RISER DOOR	
OR SIMILAR / EQUAL		CONCRETE CAST-IN-PLACE CONCRETE BOLLARD
CB-1	BAND PANEL JAMES HADRIE TRIM BOARD 5/4 SMOOTH STATEMENT COLLECTION 'ARCTIC WHITE'	
OR SIMILAR / EQUAL		GLAZING SOLARBAN 60 OR 72 1" THICK CLEAR + CLEAR
CB-2	BAND TRIM JAMES HADRIE TRIM BOARD 5/4 SMOOTH STATEMENT COLLECTION 'NIGHT GRAY'	
OR SIMILAR / EQUAL		CT-1
GL-1	GLAZING SOLARBAN 60 OR 72 1" THICK CLEAR + CLEAR	
OR SIMILAR / EQUAL		CONCRETE CAST-IN-PLACE CONCRETE BOLLARD
CT-1	CONCRETE CAST-IN-PLACE CONCRETE BOLLARD	






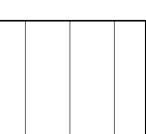


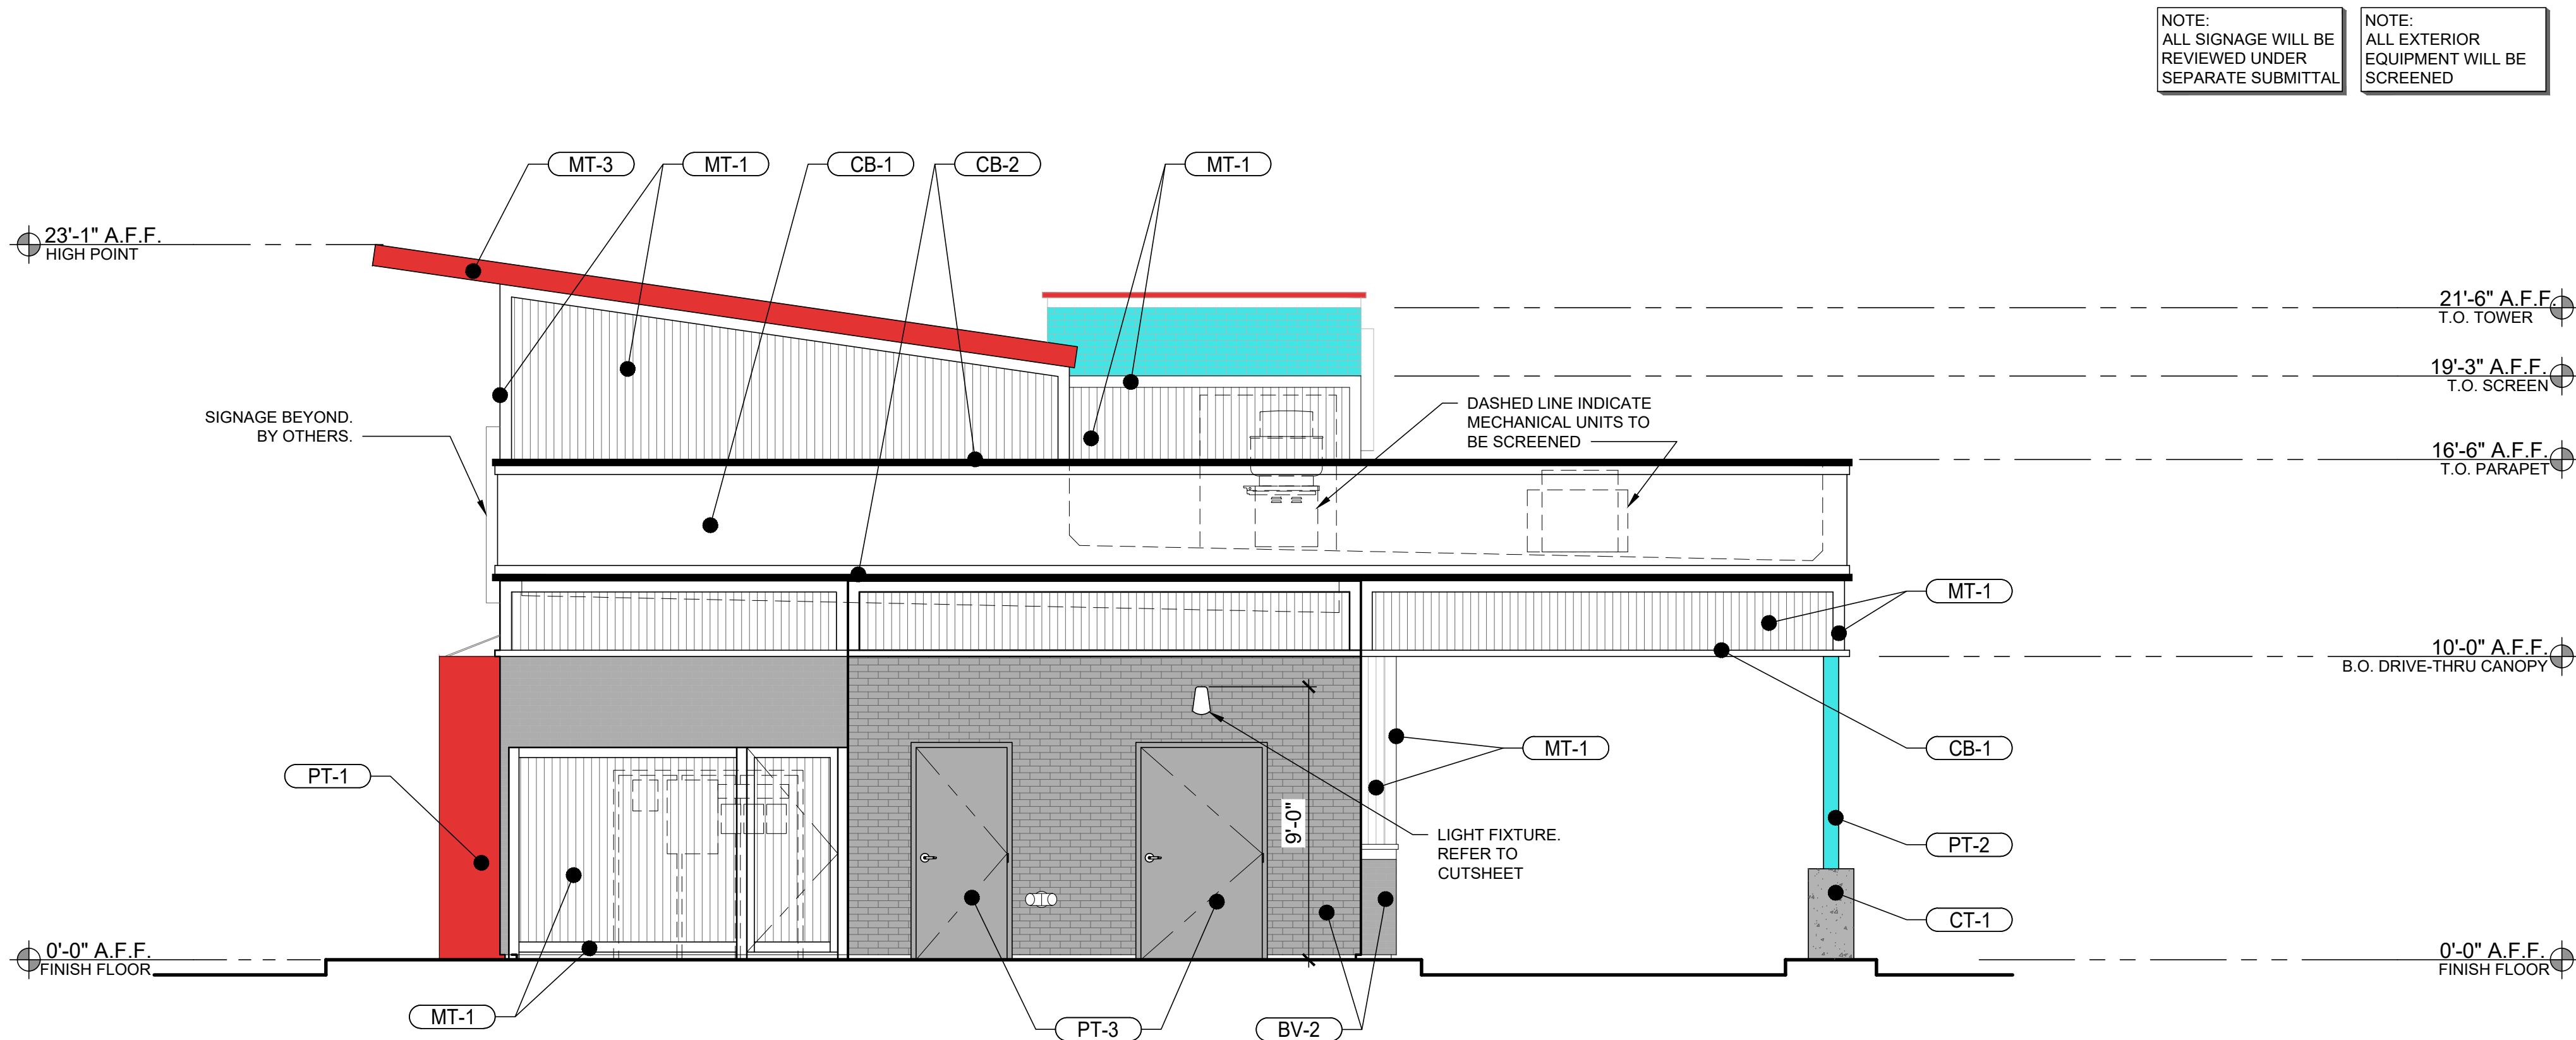



 
 


3 EXTERIOR ELEVATION
SCALE: 1/4" = 1'-0"



C - ELEVATION - OPTION B

4 EXTERIOR ELEVATION
SCALE: 1/4" = 1'-0"

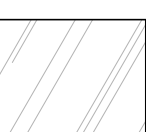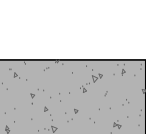COLOR AND MATERIAL		PROJECT NUMBER: XXXXXXXXXX
REFER TO DIGITAL MATERIAL BOARD FOR ADDITIONAL INFORMATION		COPYRIGHT NOTICE: These drawings and specifications are copyrighted and subject to copyright protection as an "architectural work" under sec. 102 of the copyright act. 17 U.S.C. As amended January 2003. The protection includes, without limitation, the overall form, arrangement and composition of spaces, and elements of the design. Under such protection, unauthorized use of these drawings and specifications may result in cessation of construction, building seizure, and / or monetary liability.
BV-1	<div></div> <div>BRICK VENEER ELGIN BUTLER THIN BRICK 'PINE TEAL'</div> <div>**OR SIMILAR / EQUAL**</div>	
BV-2	<div></div> <div>BRICK VENEER BELDEN BRICK THIN BRICK 'DOLPHIN GRAY GLAZE'</div> <div>**OR SIMILAR / EQUAL**</div>	ARCHITECT OF RECORD <div></div> <div>FLATIRON GROUP</div> <div>222 S. MILL AVENUE SUITE 800 TEMPE, ARIZONA 85281 (855) 922-7499 WWW.FLATIRONGROUP.COM</div>
MT-1	<div></div> <div>METAL PANEL HIGHLINE C1 PRECISION 'BONE WHITE' WALL PANEL 7/8" DEPTH W/ MANUFACTURER TRIM</div> <div>**OR SIMILAR / EQUAL**</div>	
MT-2	<div></div> <div>CLEAR ANODIZED ALUMINUM TRU-LITE<ul style="list-style-type: none">• STOREFRONT• ENTRY DOORS• GARAGE DOOR CANOPY</div> <div>**OR SIMILAR / EQUAL**</div>	CONSULTANTS
MT-3	<div></div> <div>STANDING SEAM METAL ROOF PAC-CLAD SNAP-CLAD W/ MANUFACTURER TRIM 'CARDINAL RED'</div> <div>**OR SIMILAR / EQUAL**</div>	
PT-1	<div></div> <div>PAINT COLOR *SEE MATERIAL BOARD*</div> <div><ul style="list-style-type: none">• UNDERSIDE OF ANGLED ROOF AND FASCIA• LOW CANOPY• ENTRY PORTAL• TOWER TOP TRIM</div> <div>**OPTION TO 'TIGER' POWDER COAT TO MATCH COLOR**</div> <div>**OR SIMILAR / EQUAL**</div>	<div></div> <div>SEAL</div>
PT-2	<div></div> <div>PAINT COLOR PAINT TO MATCH BV-1<ul style="list-style-type: none">• CEMENTITIOUS BOARD SURROUND AT GARAGE DOOR</div> <div>**OR SIMILAR / EQUAL**</div>	
PT-3	<div></div> <div>PAINT COLOR PAINT TO MATCH BV-2<ul style="list-style-type: none">• KITCHEN REAR EXIT DOOR• FIRE RISER DOOR</div> <div>**OR SIMILAR / EQUAL**</div>	EEGEE'S CRISMON & HAMPTON MESA, ARIZONA 85209
CB-1	<div></div> <div>BAND PANEL JAMES HADRIE TRIM BOARD 5/4 SMOOTH STATEMENT COLLECTION 'ARCTIC WHITE'</div> <div>**OR SIMILAR / EQUAL**</div>	
CB-2	<div></div> <div>BAND TRIM JAMES HADRIE TRIM BOARD 5/4 SMOOTH STATEMENT COLLECTION 'NIGHT GRAY'</div> <div>**OR SIMILAR / EQUAL**</div>	ISSUE
GL-1	<div></div> <div>GLAZING SOLARBAN 60 OR 72 1" THICK CLEAR + CLEAR</div> <div>**OR SIMILAR / EQUAL**</div>	
CT-1	<div></div> <div>CONCRETE CAST-IN-PLACE CONCRETE BOLLARD</div>	DATE:
		SCALE: AS NOTED
		DRAWN BY:
		CHECKED BY:
		SHEET:
		A203
		EXTERIOR ELEVATION

PROJECT NUMBER:
XXXXXXXXXX

COPYRIGHT NOTICE:
These drawings and specifications are copyrighted and subject to copyright protection as an "architectural work" under sec. 102 of the copyright act, 17 U.S.C. As amended January 2003. The protection includes, without limitation, the overall form, arrangement and composition of spaces, and elements of the design. Under such protection, unauthorized use of these drawings and specifications may result in cessation of construction, building seizure, and / or monetary liability.

ARCHITECT OF RECORD

CONSULTANTS

SEAL

EEGEE'S
CRISMON & HAMPTON
MESA, ARIZONA 85209



ISSUE


DATE: _____
SCALE: AS NOTED
DRAWN BY: _____
CHECKED BY: _____
SHEET: _____

A204

AREA CALCULATIONS

ISSUE SET




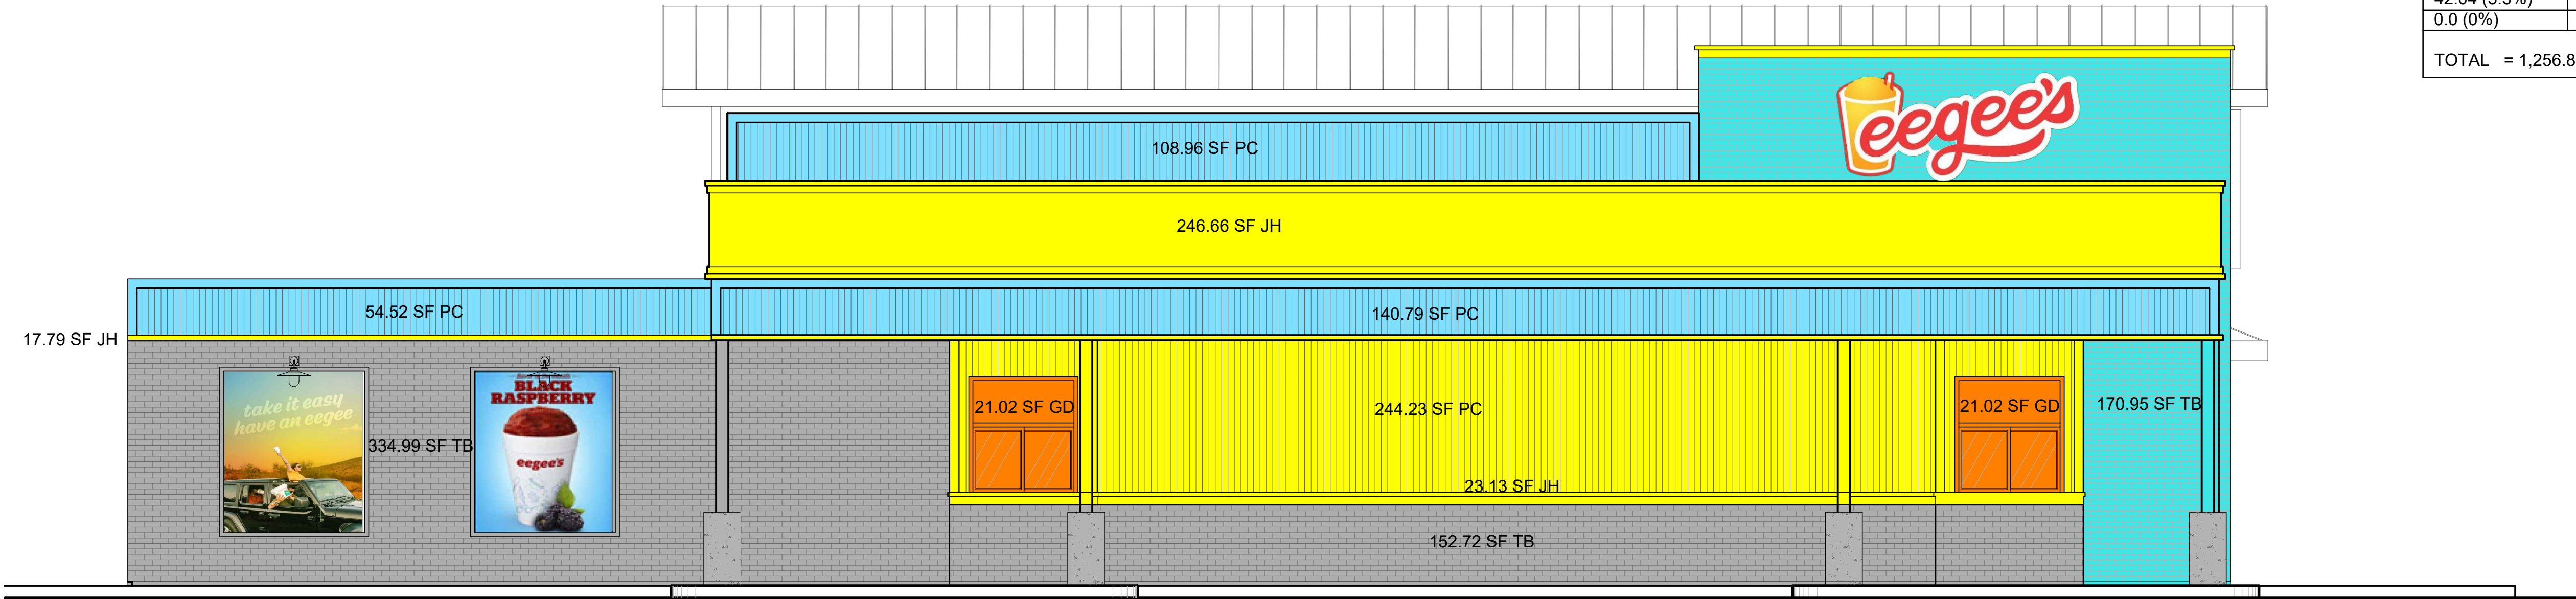

SQ. FT.	MATERIAL	COLOR
439.54 (35%)	SF PacClad (108.96 Far Beyond)	
0.0 (0%)	SF Teal Thin Brick (170.95 Beyond)	
487.71 (38.8%)	SF Grey Thin Brick (3.86 Beyond)	
287.58 (22.9%)	SF Hardie Panel	
42.04 (3.3%)	SF Glazing/Doors	
0.0 (0%)	SF Arch Metal	
TOTAL = 1,256.87 SF		

3 EXTERIOR ELEVATION

SCALE: 1/4" = 1'-0"

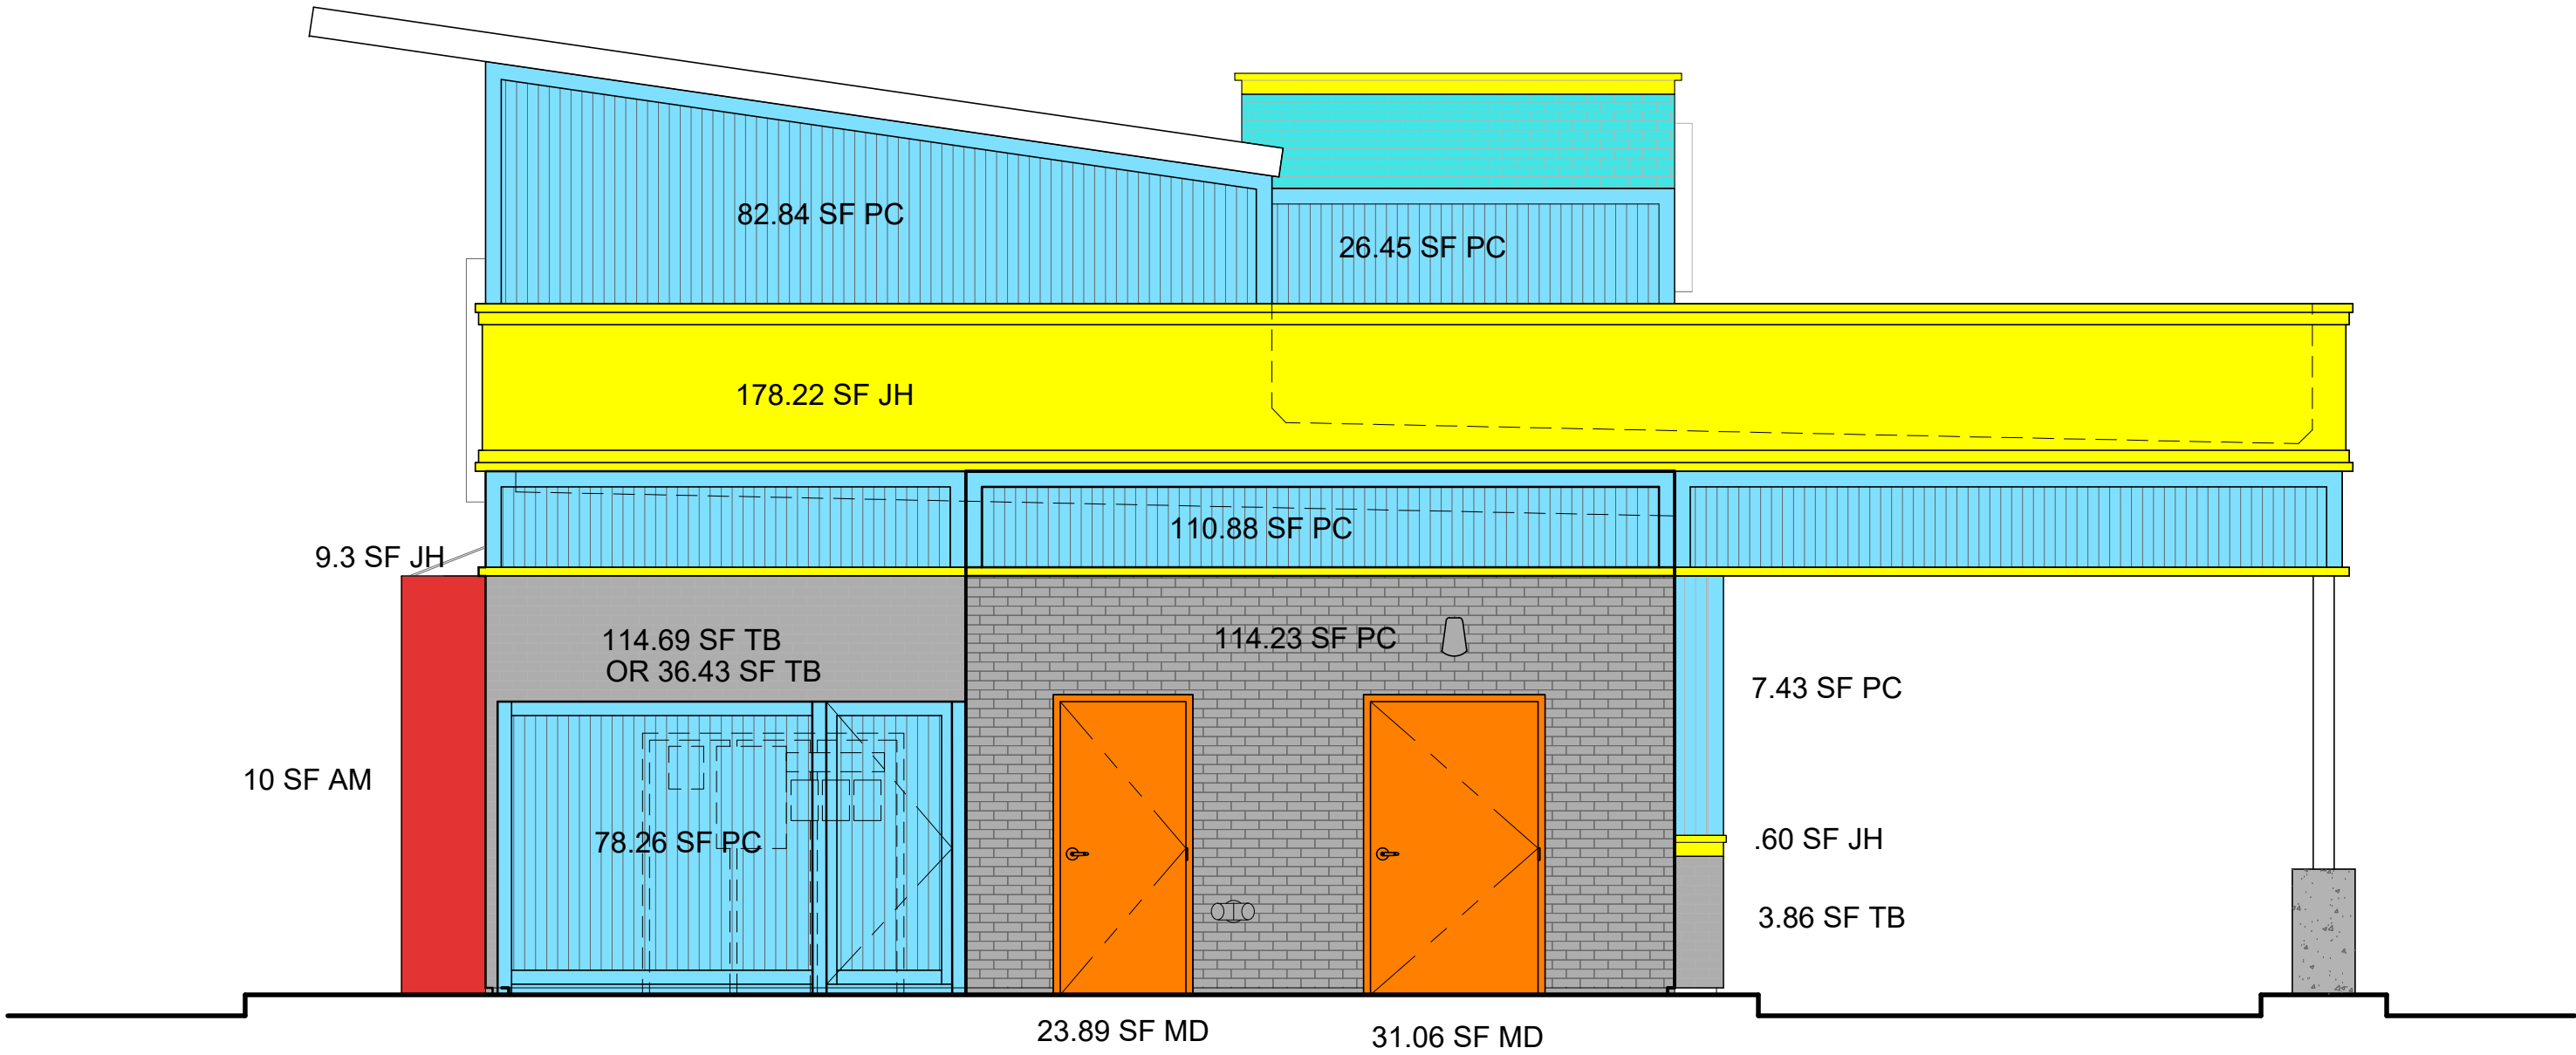

SQ. FT.	MATERIAL	COLOR
298.43 (43.2%)	SF PacClad (7.43 Beyond)	
0.0 (0%)	SF Teal Thin Brick	
150.66 (21.8%)	SF Grey Thin Brick (3.86 Beyond)	
187.52 (27.1%)	SF Hardie Panel (.60 Beyond)	
54.95 (7.9%)	SF Glazing/Doors	
0.0 (0%)	SF Arch Metal (10 Beyond)	
TOTAL = 691.56 SF		

4 EXTERIOR ELEVATION

SCALE: 1/4" = 1'-0"

PROJECT NUMBER:
XXXXXXXXXX

COPYRIGHT NOTICE:
These drawings and specifications are copyrighted and subject to copyright protection as an "architectural work" under sec. 102 of the copyright act. 17 U.S.C. As amended January 2003. The protection includes without limitation, the overall form, arrangement and composition of spaces, and elements of the design. Under such protection, unauthorized use of these drawings and specifications may result in cessation of construction, building seizure, and / or monetary liability.

ARCHITECT OF RECORD


FLATIRON
GROUP

222 S. MILL AVENUE
SUITE 800
TEMPE, ARIZONA 85281
(855) 922-7499
WWW.FLATIRONGROUP.COM

CONSULTANTS



EEGEE'S
CRISMON & HAMPTON
MESA, ARIZONA 85209



ISSUE

DATE:
SCALE: AS NOTED
DRAWN BY:
CHECKED BY:

SHEET:
A205
EXTERIOR
ELEVATION

ISSUE SET