


1 OVERALL FLOOR PLAN
SCALE 3/64" = 1'-0"

KEYNOTES	
03-001	CONCRETE TILT PANEL WALL WITH HORIZONTAL AND/OR VERTICAL REVEALS
03-005	KNOCK-OUT PANEL FOR FUTURE OVERHEAD DOOR
03-012	CONCRETE SLAB ON GRADE
03-013	CONCRETE RAMP UP
03-014	CONCRETE RAMP DOWN
03-019	FOUNDATION PER STRUCTURAL
04-001	MASONRY SITE WALL, 6'-0" AFF
05-001	STEEL CANOPY, PAINTED
05-002	STEEL COLUMN PER STRUCTURAL, PAINTED SAFETY YELLOW TO 6'-0" AFF
05-004	ROOF ACCESS LADDER WITH CAGE AND PLATFORM, ROOF HATCH ABOVE
05-006	OPEN WEB JOIST PER STRUCTURAL
05-017	PLATE STEEL CORNICE, PAINTED
05-018	PLATE STEEL WINDOW SHADE ELEMENT, PAINTED
05-020	DASHED LINE INDICATES CANOPY ABOVE
05-023	STEEL TRELLIS WITH CLIMBING VINES
07-006	R-38 BATT INSULATION WITH WHITE SCRIM
08-001	HOLLOW METAL DOOR AND FRAME
08-002	OVERHEAD SECTIONAL DOOR
08-004	ALUMINUM STOREFRONT SYSTEM
10-003	FIRE RISER
15-004	FUTURE MECHANICAL UNIT LOCATION ON ROOF

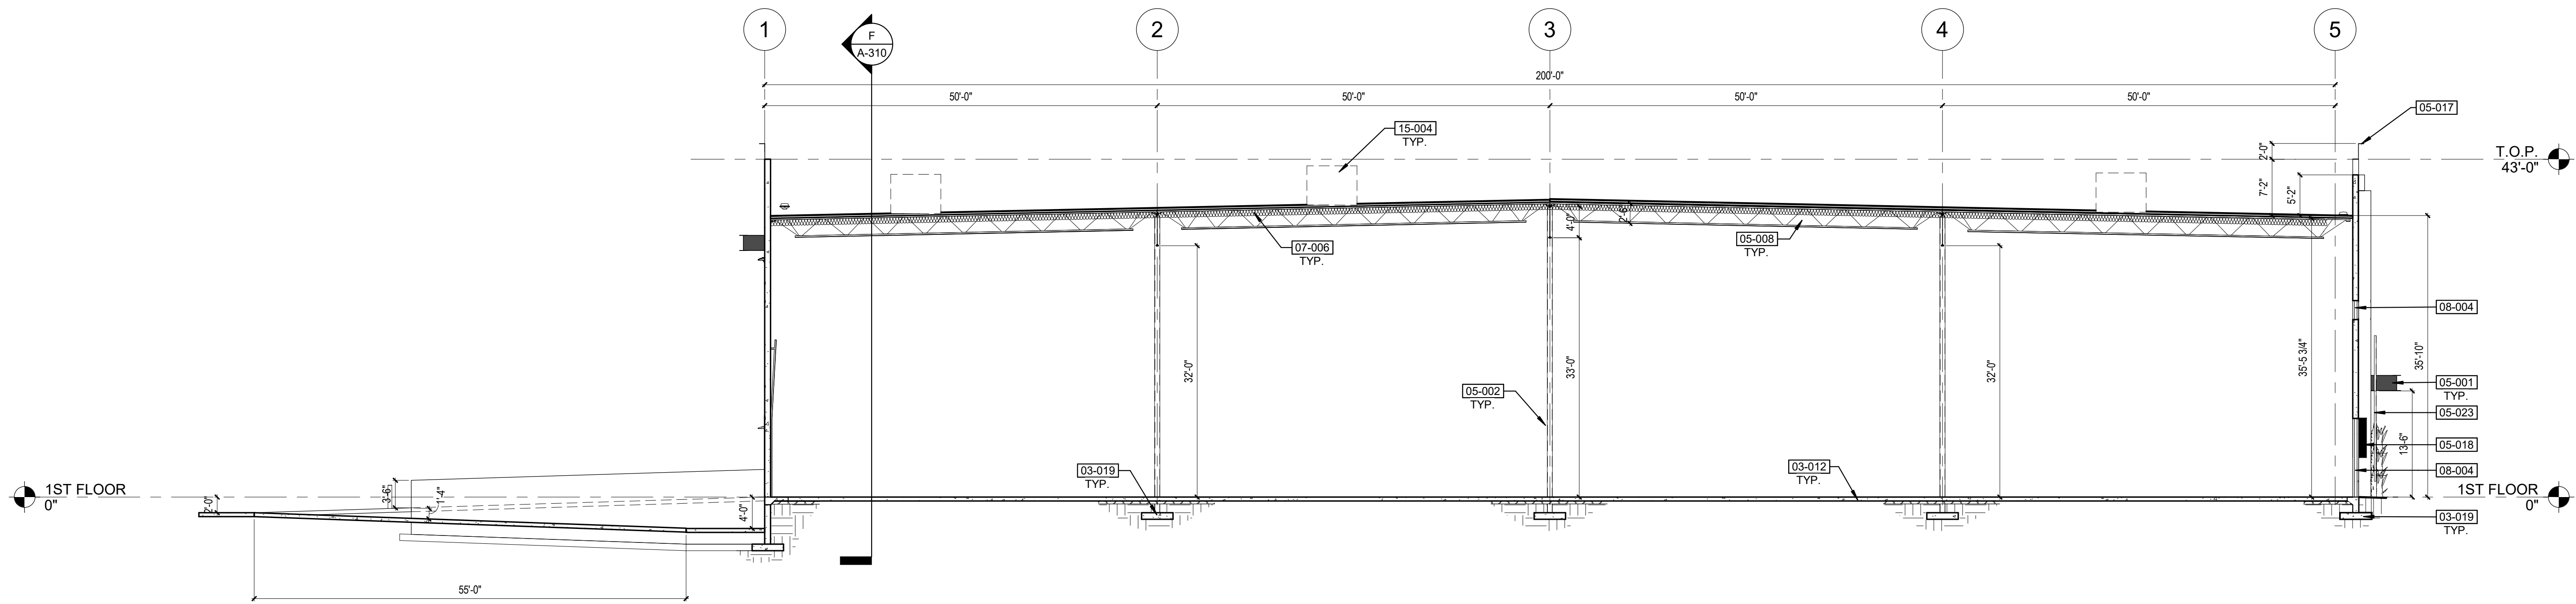

2 NORTH/SOUTH BUILDING SECTION
SCALE 3/32" = 1'-0"

CONCEPTUAL AND SCHEMATIC DESIGNS, INCLUDING RENDERINGS, ARE CREATED FOR THE SOLE PURPOSE OF DEVELOPING A DESIGN CONCEPT. THEY ARE PART OF THE OVERALL DESIGN PROCESS THAT ULTIMATELY LEADS TO MORE DETAILED DRAWINGS, BUT THE INFORMATION DEPICTED IN THESE DESIGNS IS INCOMPLETE AND NOT INTENDED TO REPRESENT THE FULL SCOPE OF THE PROJECT DESIGN. THE USE OF THESE CONCEPTUAL AND SCHEMATIC DESIGNS/RENDERINGS FOR ANY PURPOSE OTHER THAN AS INTENDED BY THE ARCHITECT IS PROHIBITED.

