

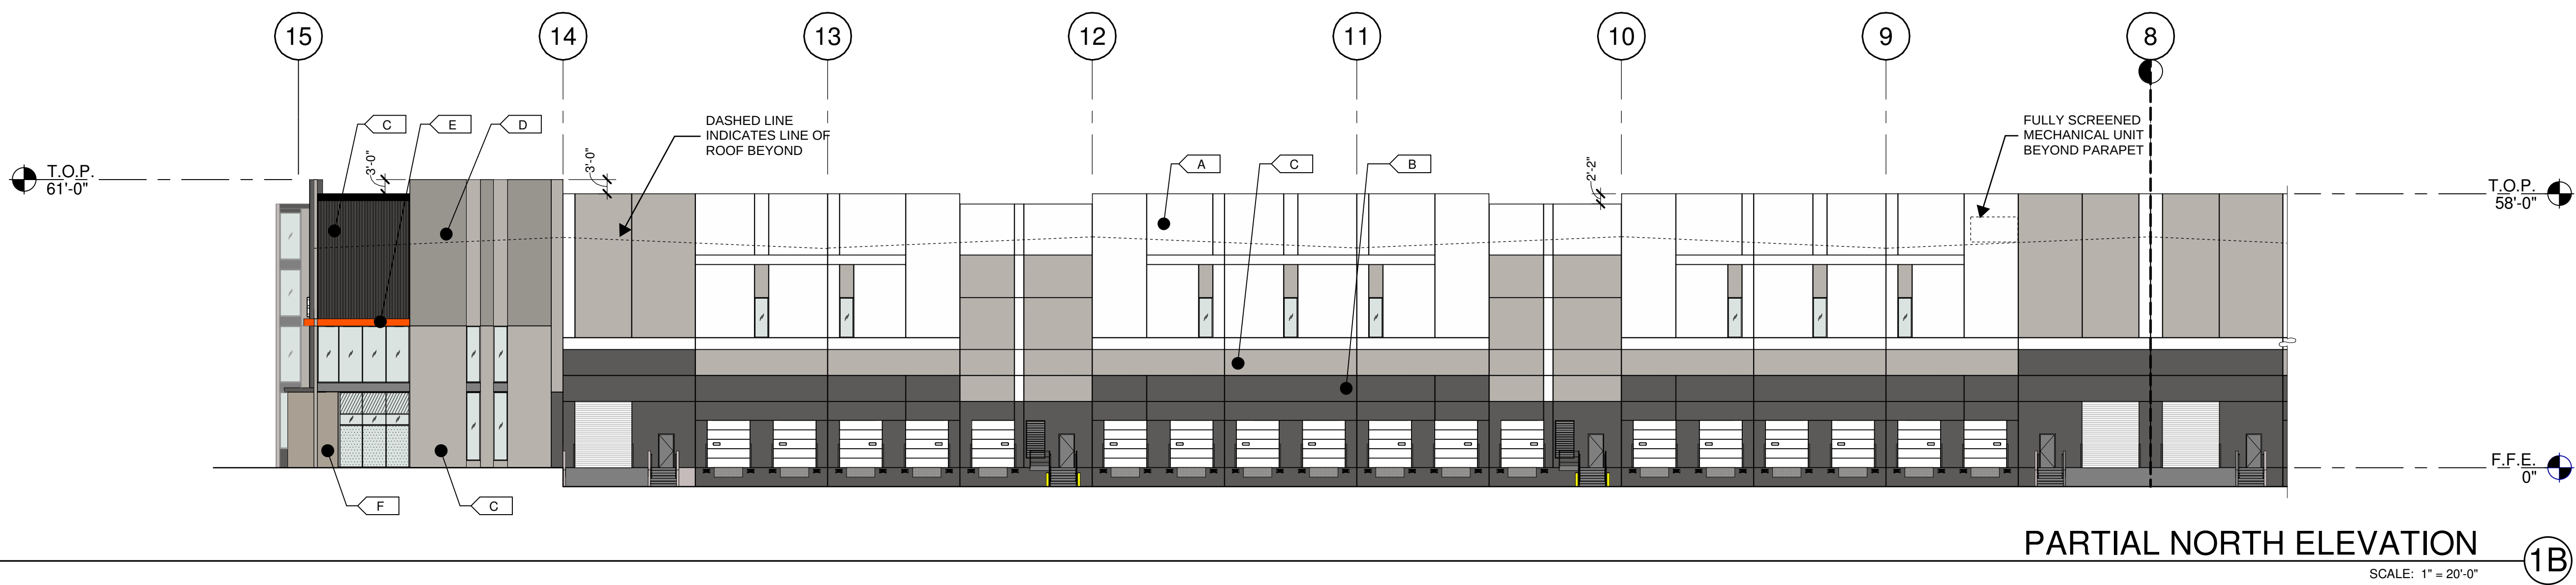
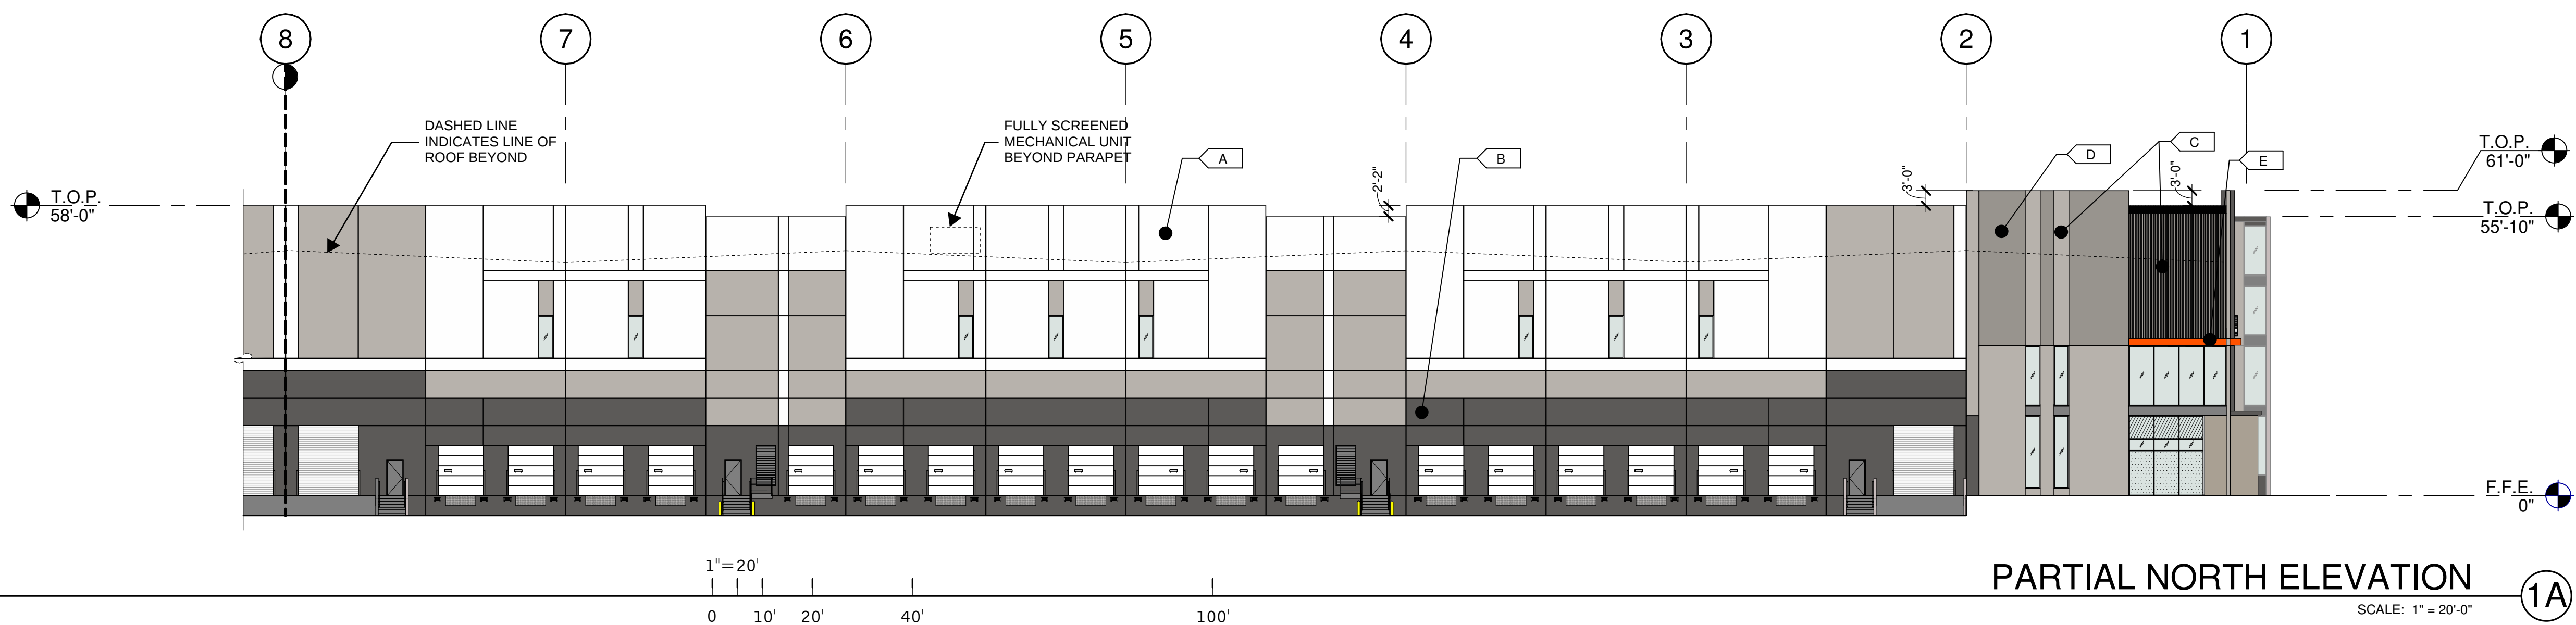


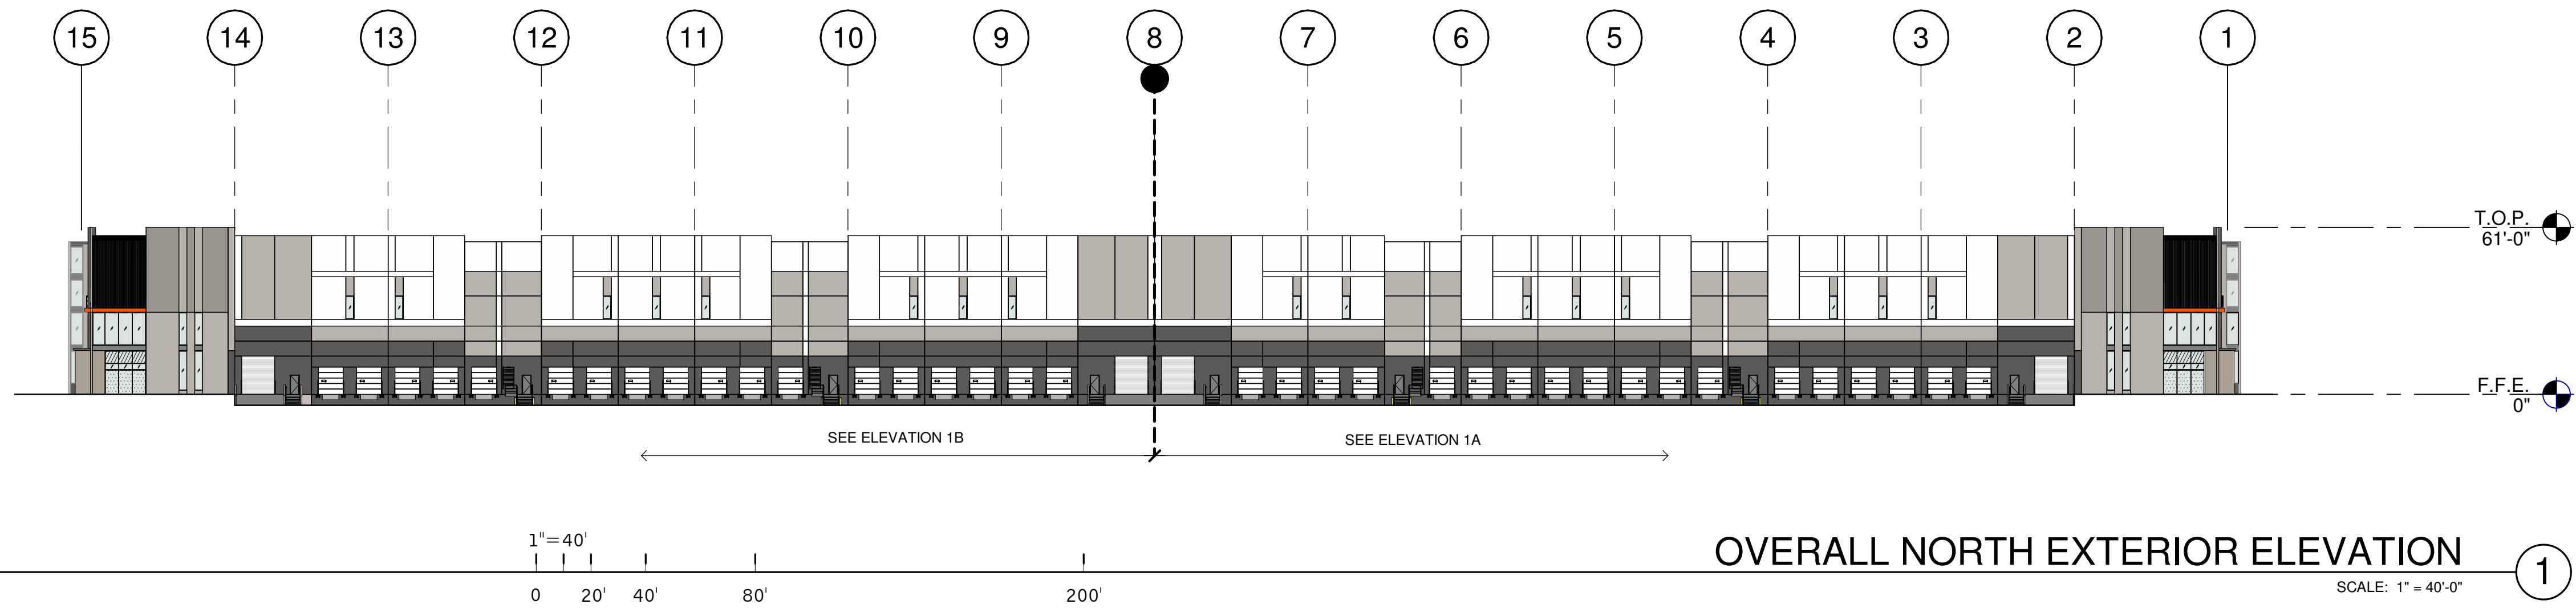

LEGEND


GLASS:

 

VISION GLASS



SPANDREL GLASS

 


TEMPERED GLASS


ALL GLASS TO BE PPG AZURIA SOLAR GRAY IN BLACK ANODIZED STOREFRONT FRAME

COLORS:


PROVIDE 6'-0" WIDE PAINT COLOR MOCK-UP FULL HEIGHT OF BUILDING FOR OWNER/ARCHITECT REVIEW.

 


BASE COLOR: NEBULOUS WHITE SW 7063

 


SECONDARY COLOR: GAUNTLET GRAY SW 7019

 

SECONDARY COLOR: PEWTER CAST SW 7673

 

ACCENT COLOR: MINDFUL GRAY SW 7016

 

ACCENT COLOR: SWEET POTATOE DE 5201



BOARDFORM CONCRETE

BUILDING 1 - EXTERIOR ELEVATIONS

REMARKS

DATE

11/06/2020

DR SUBMITTAL

DATE

11/06/2020

DR SUBMITTAL

DATE

11/06/2020

DR SUBMITTAL

DATE

11/06/2020

DR SUBMITTAL

DATE

11/06/2020

DR SUBMITTAL

PA/PM:

E. ZITNY

DRAWN BY:

N.A. / V.D.

JOB NO.:

PHX20-0053-00

SHEET

A4.1

BUILDING 1




12/10/2020 10:27:40 AM



E202
BUILDING 1
202 AND ELIOT
MESA, ARIZONA 85212


WARE MALCOMB
Leading Design for Commercial Real Estate

architecture
planning
interior design
graphics
civil engineering
277 E. Camelback Rd. Suite 225
Phoenix, AZ 85016
P: 602.997.2288
F: 602.997.2288

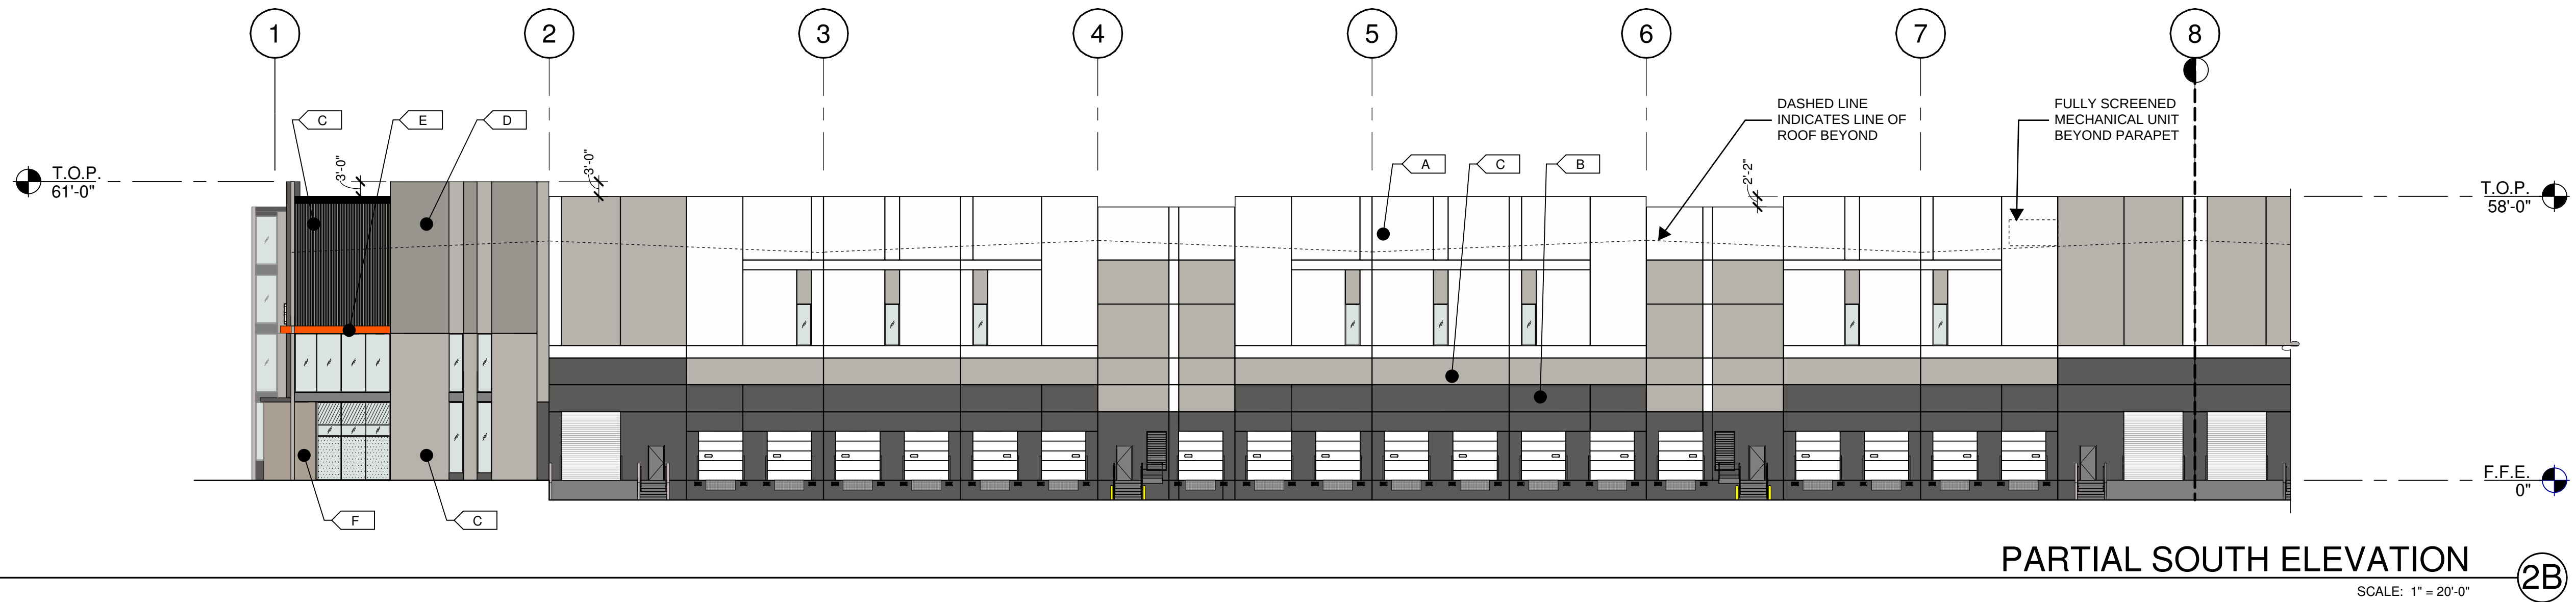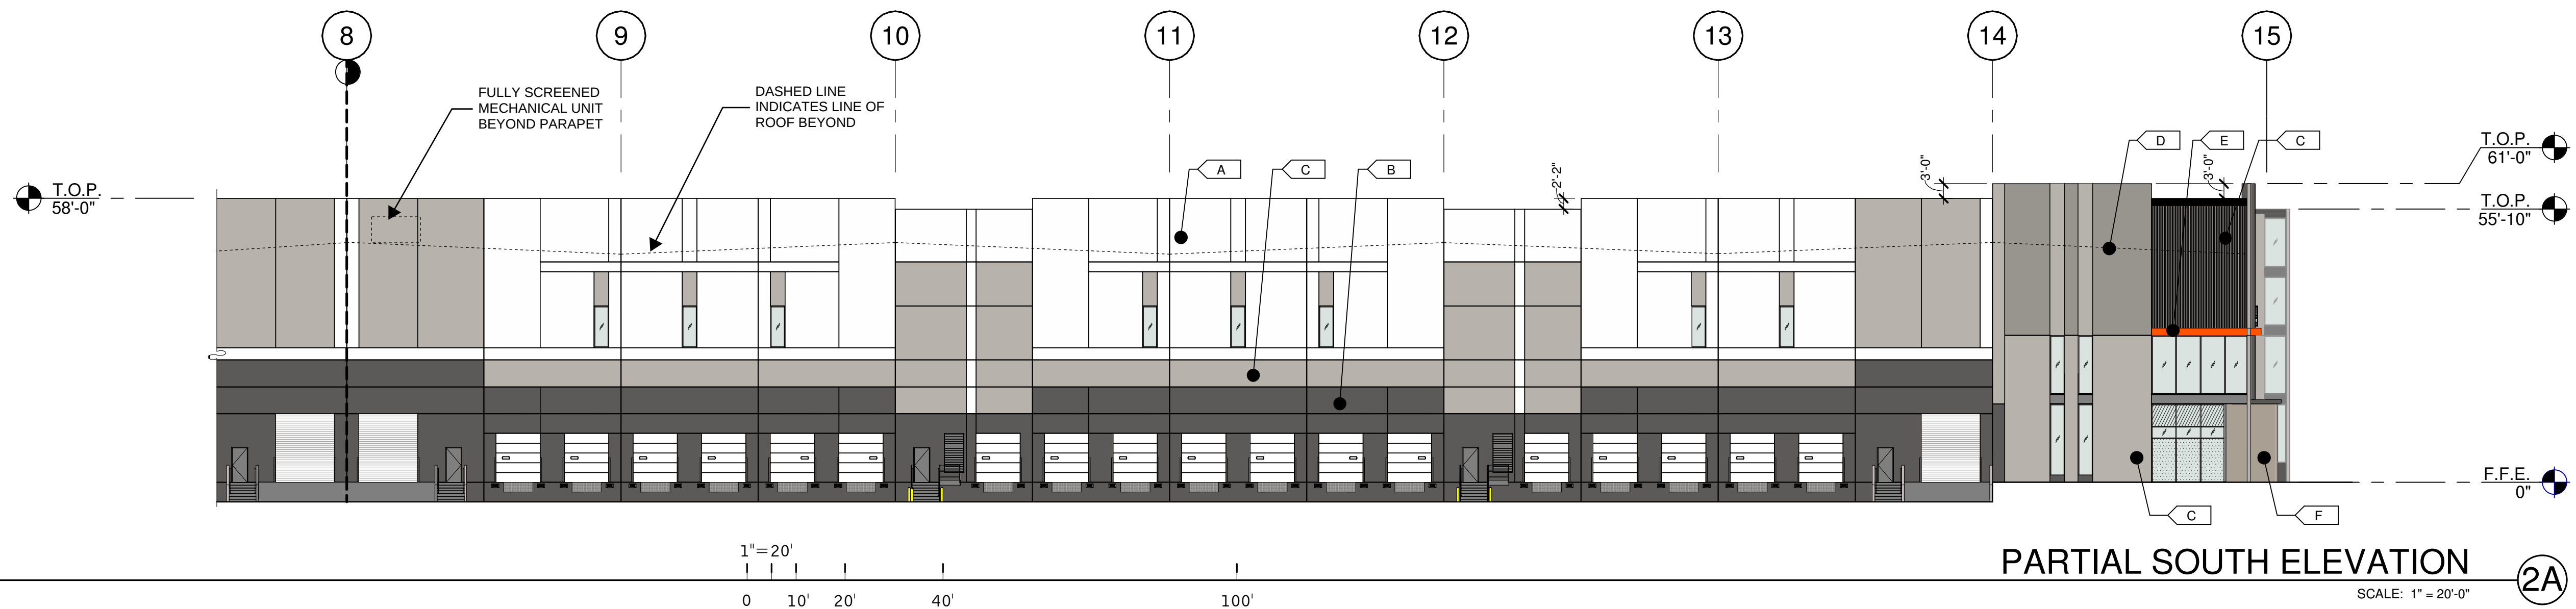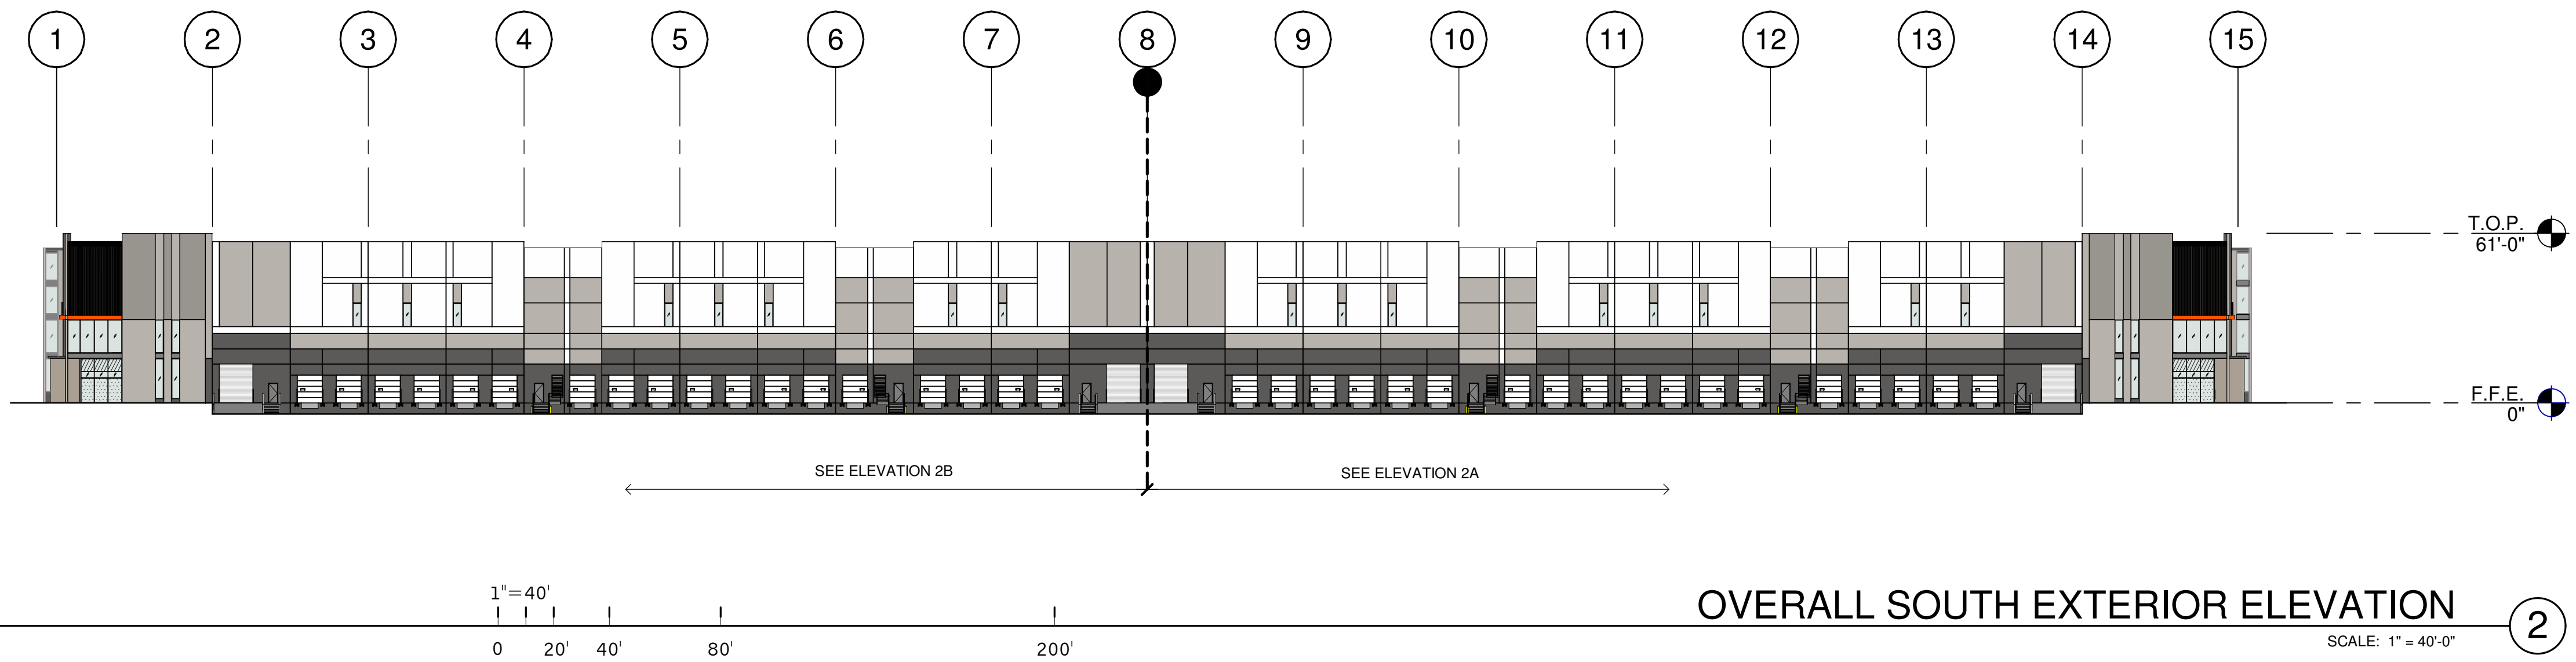


LEGEND


GLASS:

 

VISION GLASS

 

SPANDREL GLASS

 

TEMPERED GLASS

ALL GLASS TO BE PPG AZURIA SOLAR GRAY IN BLACK ANODIZED STOREFRONT FRAME

COLORS:

PROVIDE 6'-0" WIDE PAINT COLOR MOCK-UP FULL HEIGHT OF BUILDING FOR OWNER/ARCHITECT REVIEW.

A

BASE COLOR: NEBULOUS WHITE SW 7063

B

SECONDARY COLOR: GAUNTLET GRAY SW 7019

C

SECONDARY COLOR: PEWTER CAST SW 7673

D

ACCENT COLOR: MINDFUL GRAY SW 7016

E

ACCENT COLOR: SWEET POTATOE DE 5201

F

BOARDFORM CONCRETE

BUILDING 1 - EXTERIOR ELEVATIONS

REMARKS

DATE
11/06/2020

DR SUBMITTAL

PA/PM:

E. ZITNY

DRAWN BY:

N.A. / V.D.

JOB NO.:

PHX20-0053-00

SHEET



A4.2

BUILDING 1

E202
BUILDING 1
202 AND ELIOT
MESA, ARIZONA 85212

WARE MALCOMB
Leading Design for Commercial Real Estate

architecture
planning
interior design
graphics
civil engineering
277 E. Camelback Rd Suite 225
Phoenix, AZ 85016
P: 602.468.9979
F: 480.907.2288

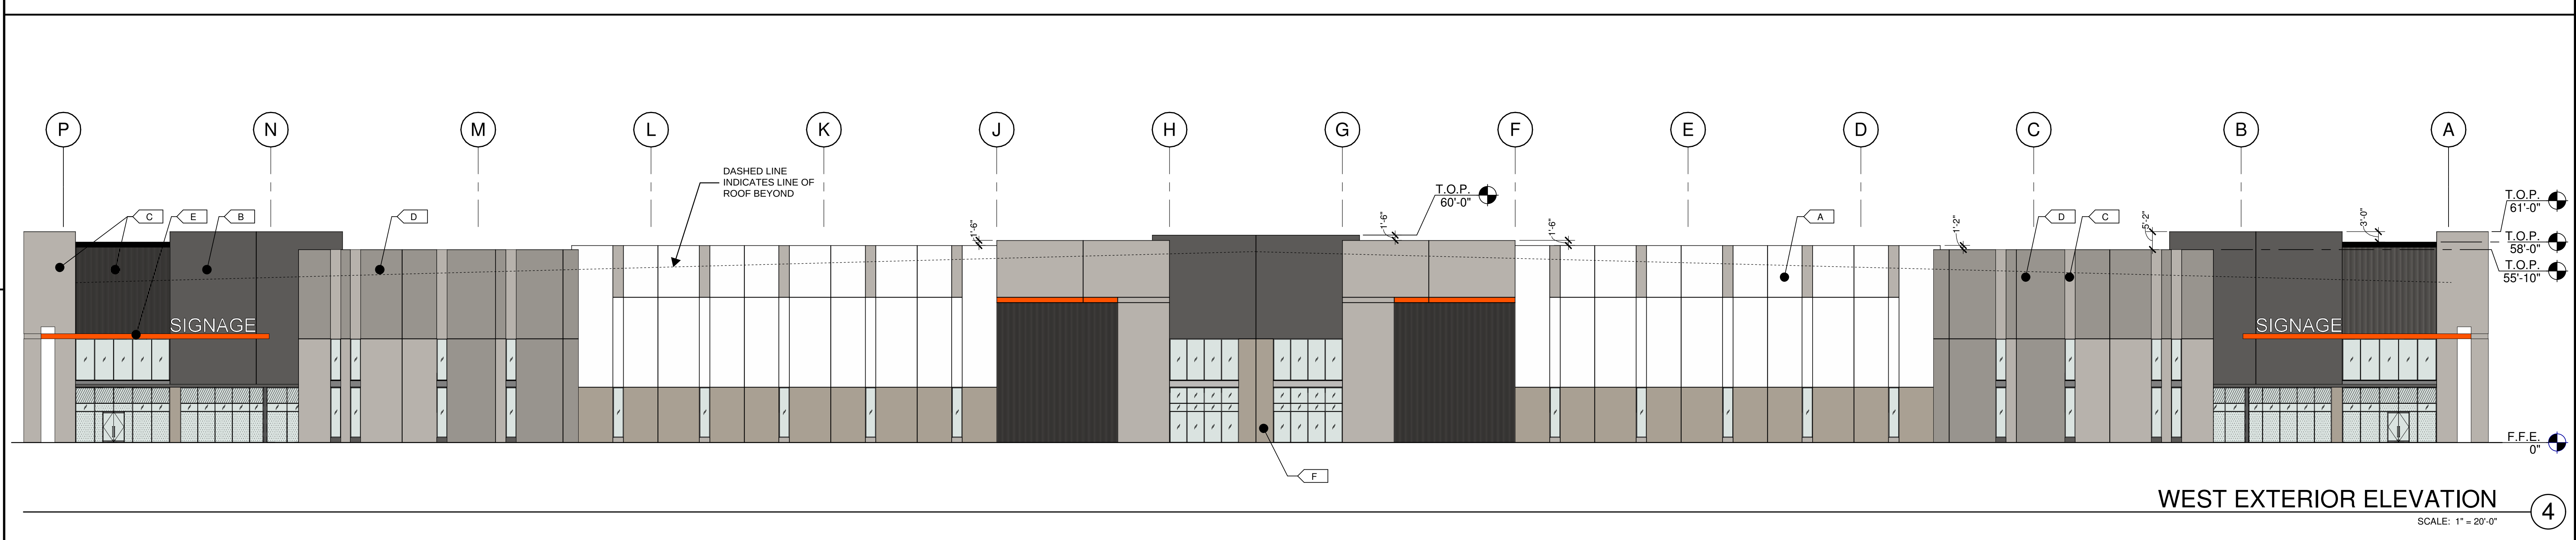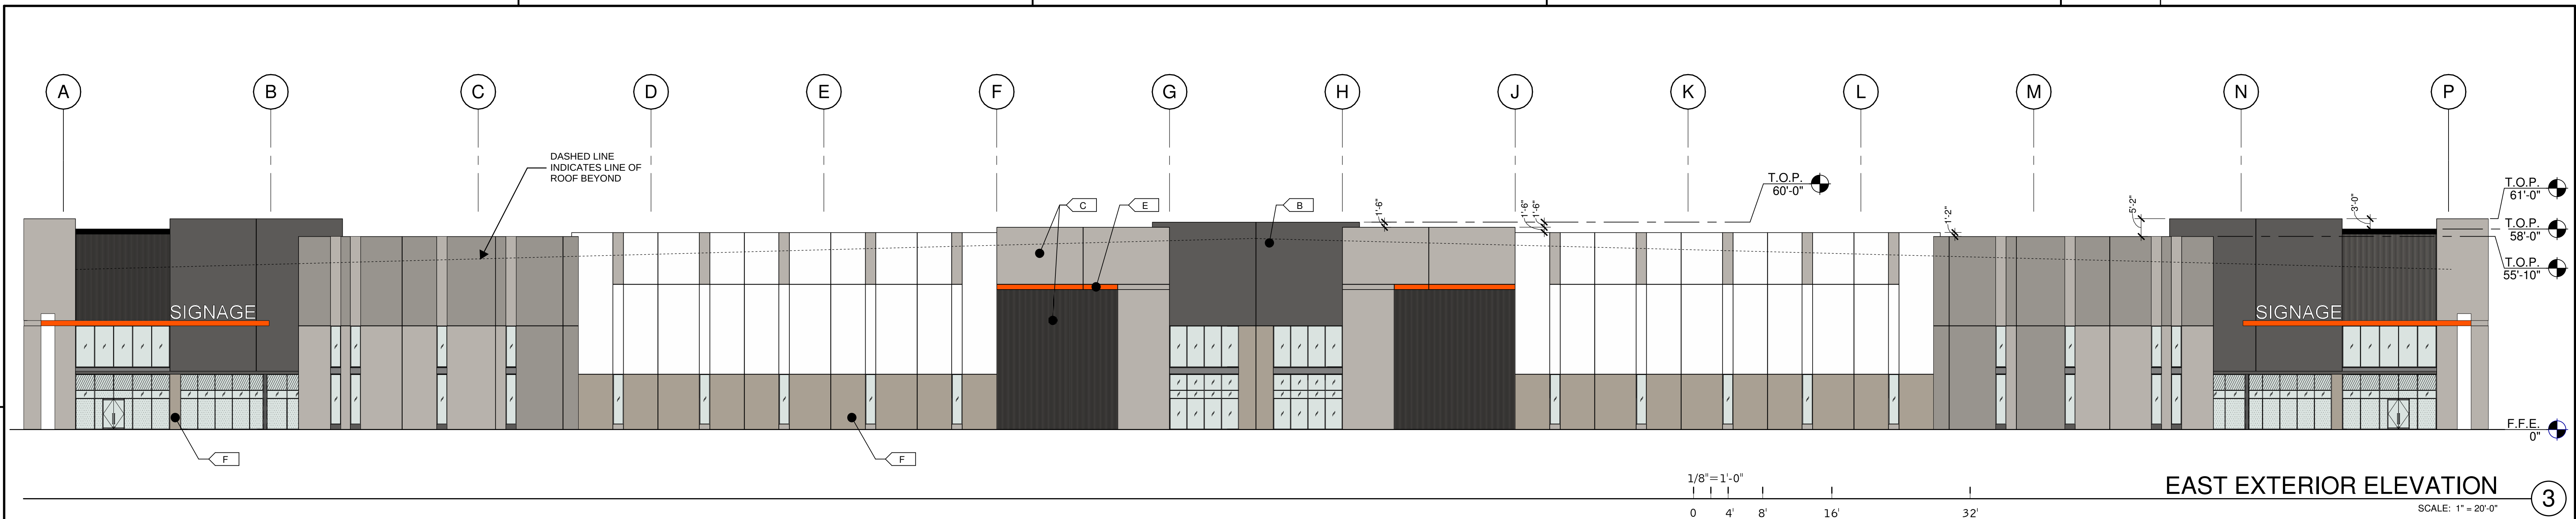


LEGEND

GLASS:



VISION GLASS

 

SPANDREL GLASS



TEMPERED GLASS

ALL GLASS TO BE PPG AZURIA SOLAR GRAY IN BLACK ANODIZED STOREFRONT FRAME

COLORS:

PROVIDE 6'-0" WIDE PAINT COLOR MOCK-UP FULL HEIGHT OF BUILDING FOR OWNER/ARCHITECT REVIEW.

A

BASE COLOR: NEBULOUS WHITE SW 7063

B

SECONDARY COLOR: GAUNTLET GRAY SW 7019

C

SECONDARY COLOR: PEWTER CAST SW 7673

D

ACCENT COLOR: MINDFUL GRAY SW 7016

E

ACCENT COLOR: SWEET POTATOE DE 5201

F

BOARDFORM CONCRETE

BUILDING 1 - EXTERIOR ELEVATIONS

DATE

11/06/2020

DR SUBMITTAL

REMARKS

PA/PM:

E. ZITNY

DRAWN BY:

N.A. / V.D.

JOB NO.:

PHX20-0053-00

SHEET

A4.3

BUILDING 1

12/10/2020 10:27:45 AM