


LEGEND

GLASS:

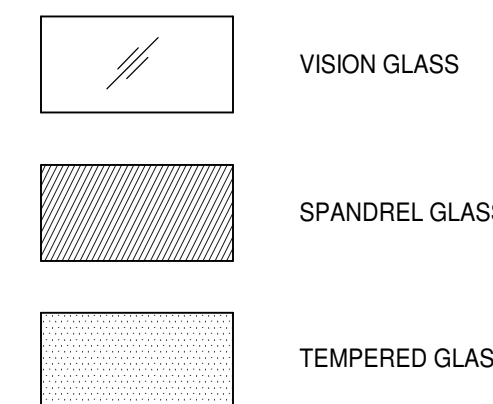

ALL GLASS TO BE PPG AZURIA SOLAR GRAY IN BLACK ANODIZED STOREFRONT FRAME

COLORS:

PROVIDE 6'-0" WIDE PAINT COLOR MOCK-UP FULL HEIGHT OF BUILDING FOR OWNER/ARCHITECT REVIEW.

- | | |
|---|--|
| A | BASE COLOR: NEBULOUS WHITE SW 7063 |
| B | SECONDARY COLOR: GAUNTLET GRAY SW 7019 |
| C | SECONDARY COLOR: PEWTER CAST SW 7673 |
| D | ACCENT COLOR: MINDFUL GRAY SW 7016 |
| E | ACCENT COLOR: SWEET POTATOE DE 5201 |
| F | BOARDFORM CONCRETE |

BUILDING 2 - EXTERIOR ELEVATIONS

REMARKS

DATE
11/06/2020

DR SUBMITTAL

PA/PM:

E. ZITNY

DRAWN BY:

N.A. / V.D.

JOB NO.:

PHX20-0053-00

SHEET

A4.1




BUILDING 2

E202
BUILDING 2
202 AND ELLIOT
MESA, ARIZONA 85212



WARE MALCOMB
Leading Design for Commercial Real Estate

architecture
planning
interiors
graphics
civil engineering
277 E. Camelback Rd. Suite 225
Phoenix, AZ 85016
P: 602.997.2288
F: 602.997.2288

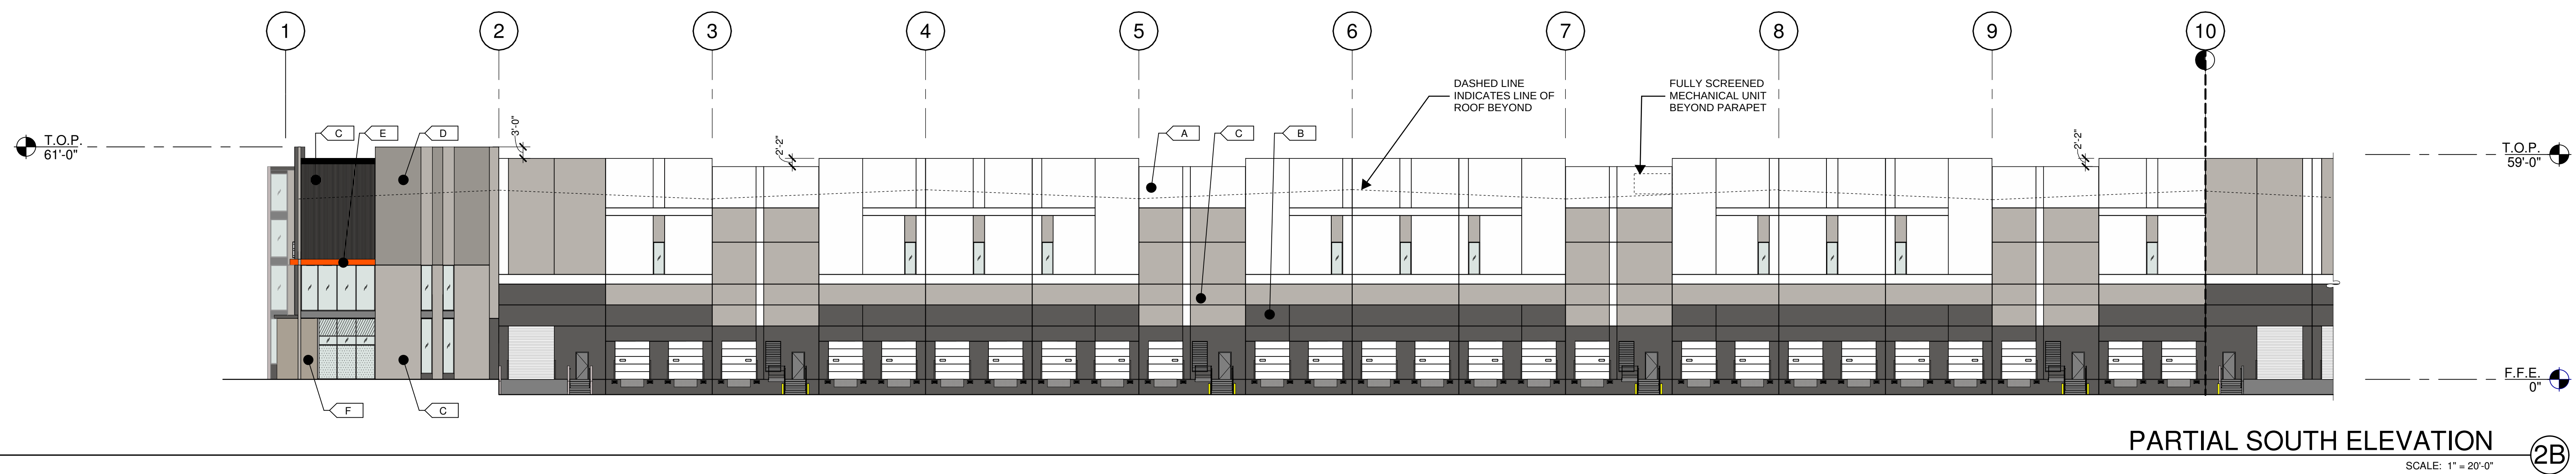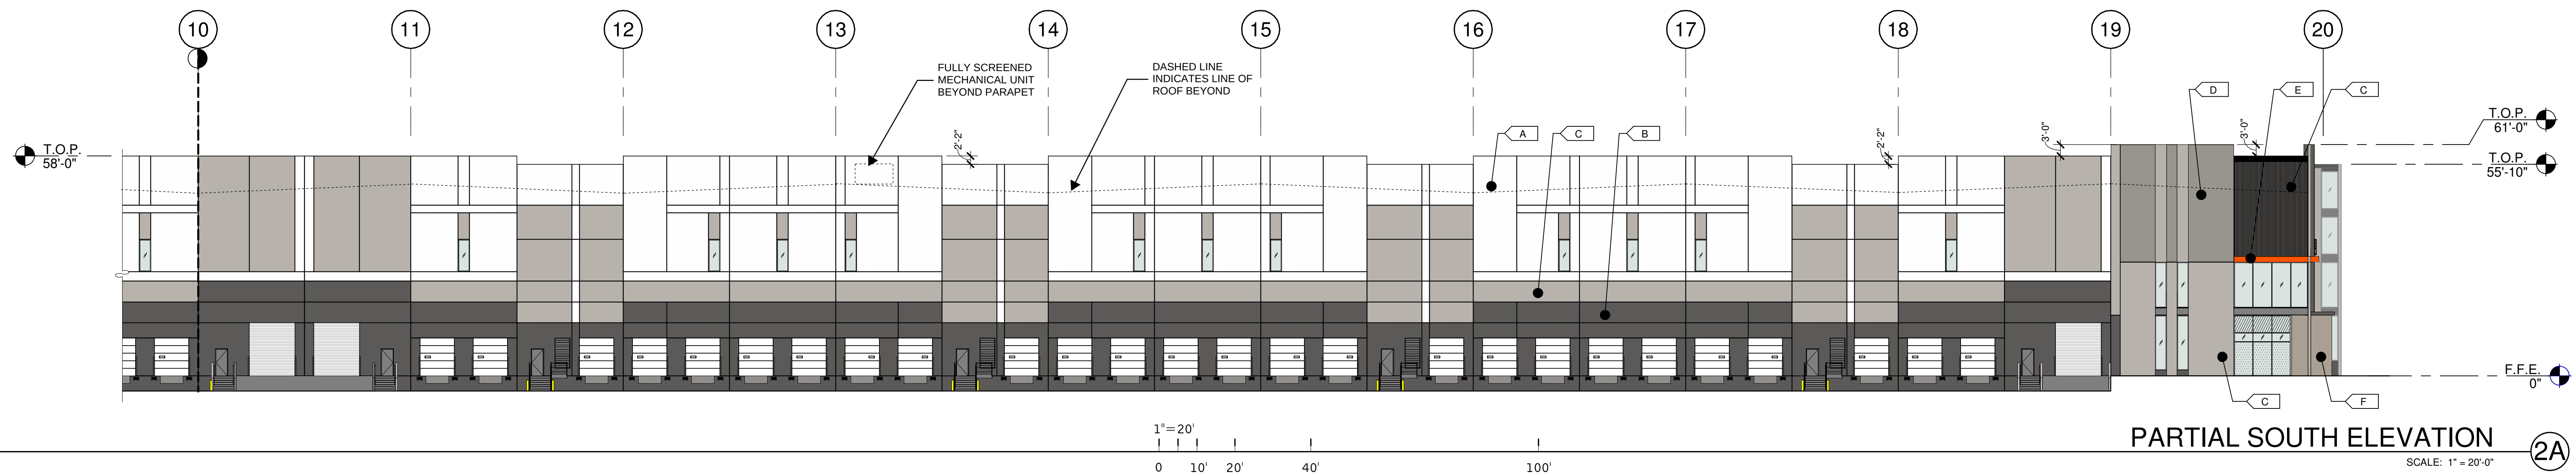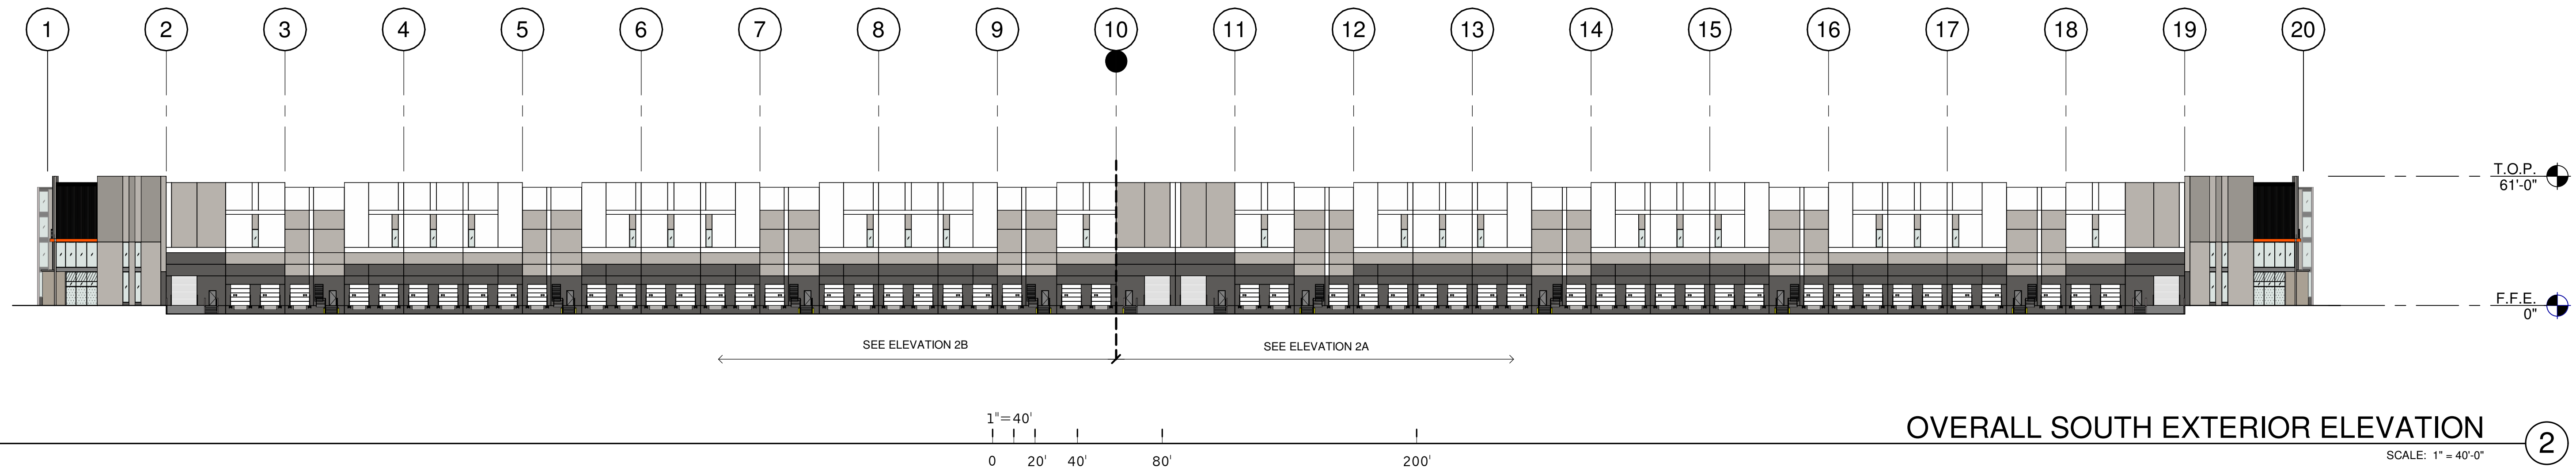

LEGEND


GLASS:



VISION GLASS



SPANDREL GLASS

 

TEMPERED GLASS

ALL GLASS TO BE PPG AZURIA SOLAR GRAY IN BLACK ANODIZED STOREFRONT FRAME

COLORS:

PROVIDE 6'-0" WIDE PAINT COLOR MOCK-UP FULL HEIGHT OF BUILDING FOR OWNER/ARCHITECT REVIEW.

A

BASE COLOR: NEBULOUS WHITE SW 7063

B

SECONDARY COLOR: GAUNTLET GRAY SW 7019

C

SECONDARY COLOR: PEWTER CAST SW 7673

D

ACCENT COLOR: MINDFUL GRAY SW 7016

E

ACCENT COLOR: SWEET POTATOE DE 5201

F

BOARDFORM CONCRETE

BUILDING 2 - EXTERIOR ELEVATIONS

REMARKS

DATE
11/06/2020

DR SUBMITTAL

PA/PM:

E. ZITNY

DRAWN BY:

N.A. / V.D.

JOB NO.:

PHX20-0053-00

SHEET



A4.2

BUILDING 2

E202
BUILDING 2
202 AND ELLIOT
MESA, ARIZONA 85212

WARE MALCOMB
Leading Design for Commercial Real Estate

architecture
planning
interiors
graphics
civil engineering
277 E. Camelback Rd. Suite 325
Phoenix, AZ 85016
P: 602.997.2288
F: 602.997.2288

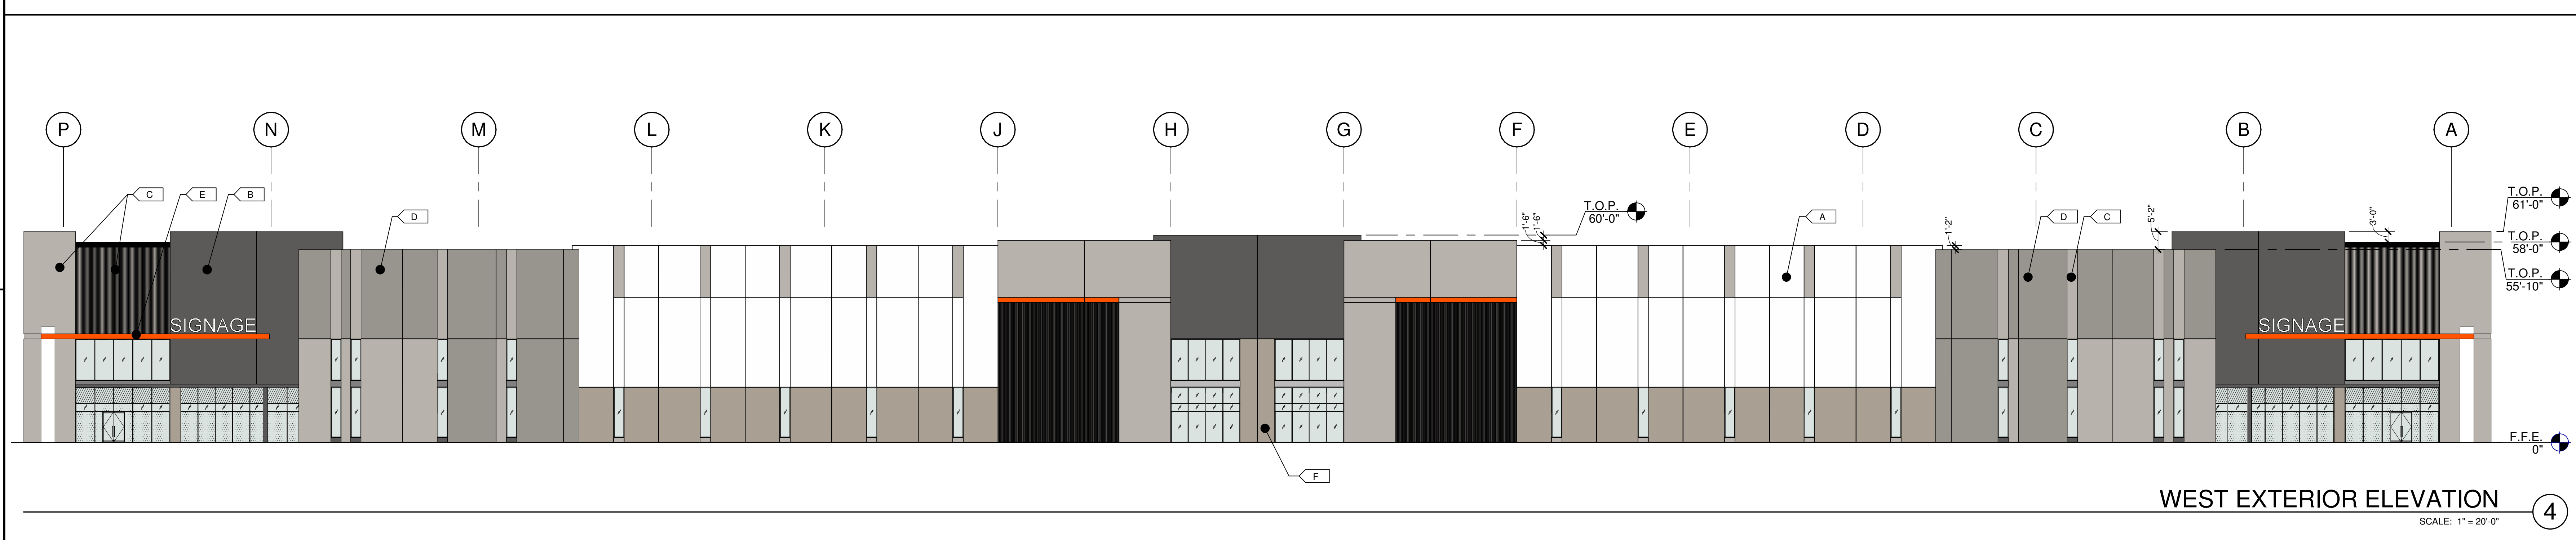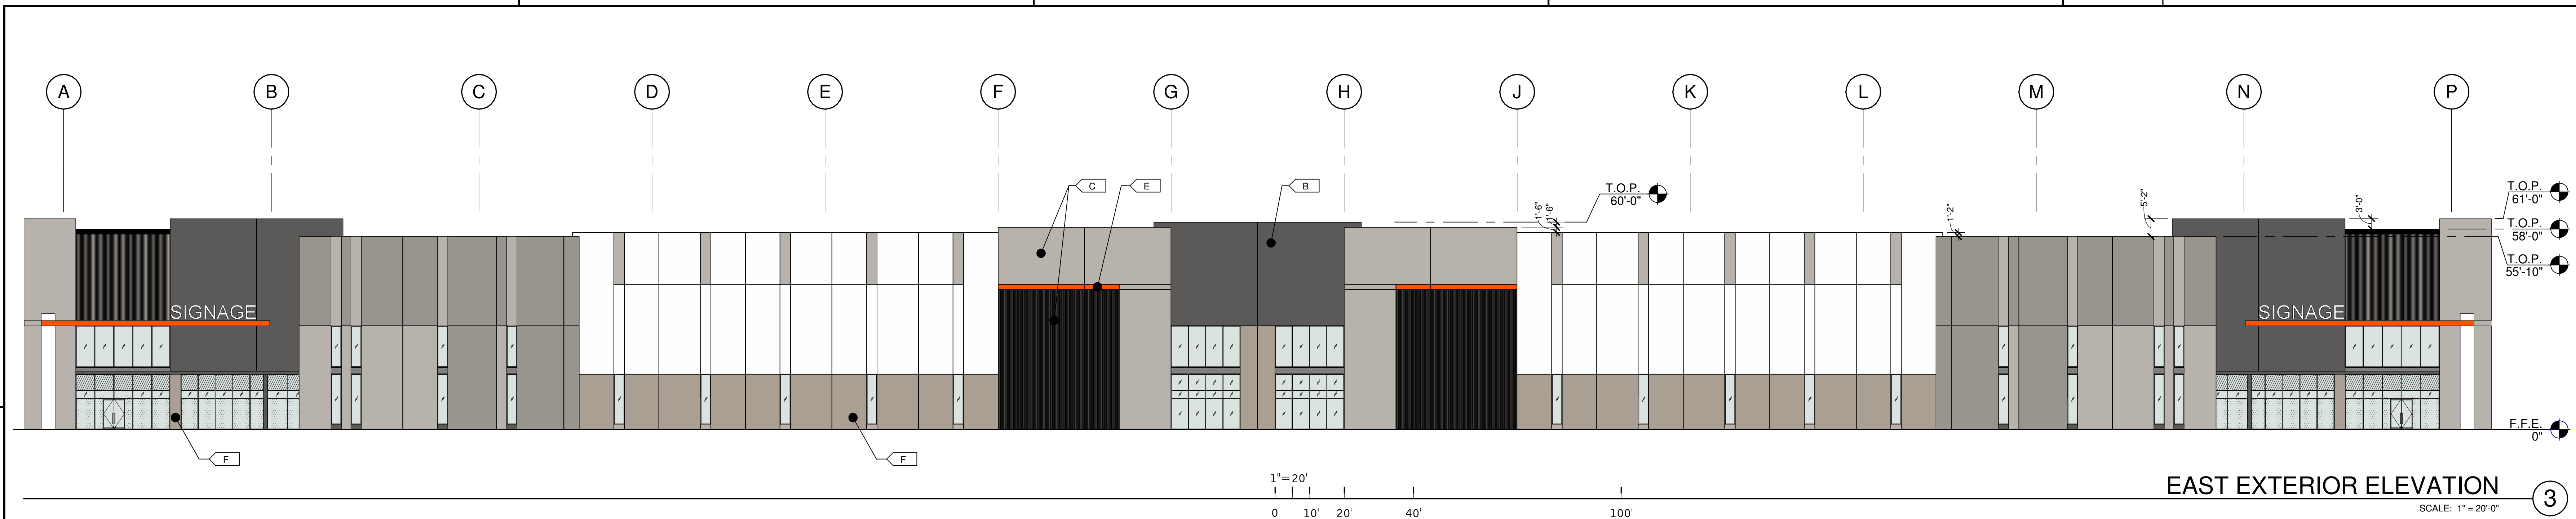


LEGEND


GLASS:



VISION GLASS

 

SPANDREL GLASS

 

TEMPERED GLASS

ALL GLASS TO BE PPG AZURIA SOLAR GRAY IN BLACK ANODIZED STOREFRONT FRAME

COLORS:

PROVIDE 6'-0" WIDE PAINT COLOR MOCK-UP FULL HEIGHT OF BUILDING FOR OWNER/ARCHITECT REVIEW.

A

BASE COLOR: NEBULOUS WHITE SW 7063

B

SECONDARY COLOR: GAUNTLET GRAY SW 7019

C

SECONDARY COLOR: PEWTER CAST SW 7673

D

ACCENT COLOR: MINDFUL GRAY SW 7016

E

ACCENT COLOR: SWEET POTATOE DE 5201

F

BOARDFORM CONCRETE

BUILDING 2 - EXTERIOR ELEVATIONS

REMARKS

DATE
11/06/2020

DR SUBMITTAL

PA/PM:

E. ZITNY

DRAWN BY:

N.A. / V.D.

JOB NO.:

PHX20-0053-00

SHEET

A4.3

BUILDING 2

E202
BUILDING 2
202 AND ELLIOT
MESA, ARIZONA 85212

WARE MALCOMB
Leading Design for Commercial Real Estate

architecture
planning
interiors
graphics
civil engineering
277 E. Camelback Rd Suite 225
Phoenix, AZ 85016
P: 602.997.2288
F: 602.997.2288