


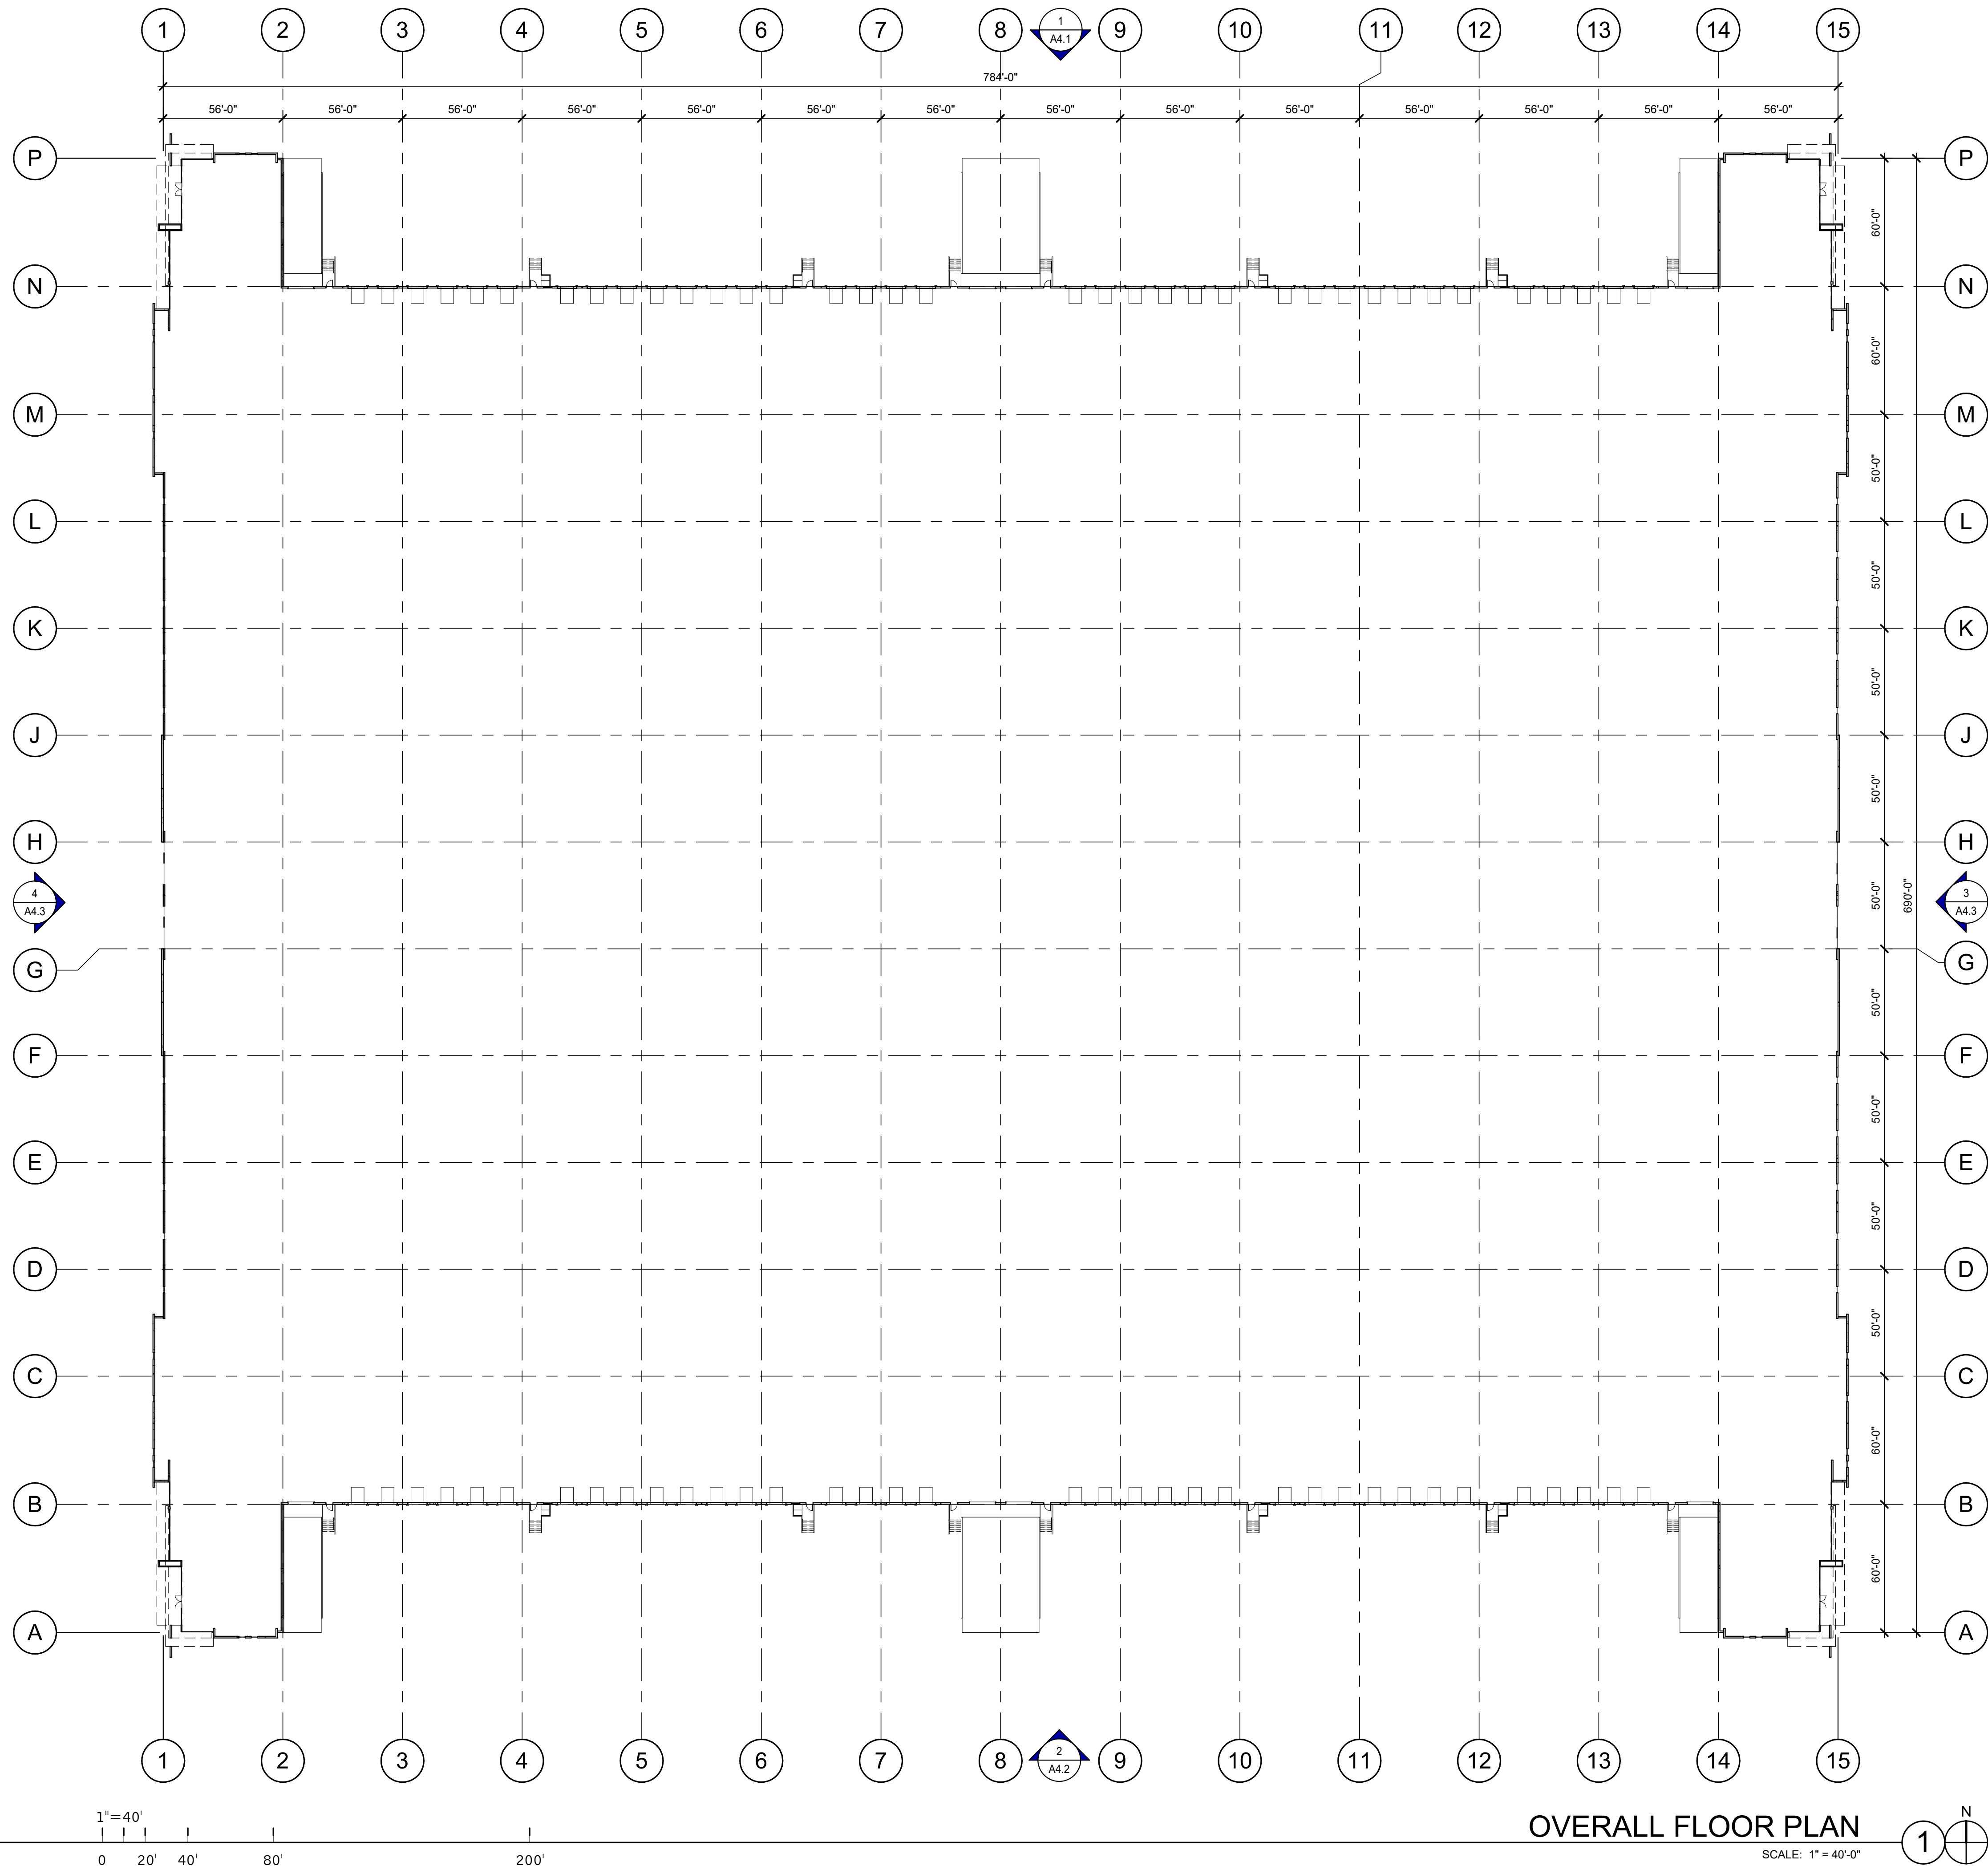

OVERALL FLOOR PLAN
SCALE: 1" = 40'-0"

WALL LEGEND
CONCRETE WALL

BUILDING 1 - FIRST FLOOR PLAN

REMARKS	
DATE	11/06/2020
DR	SUBMITTAL

PA/PM:	E. ZITNY
DRAWN BY:	N.A. / V.D.
JOB NO.:	PHX20-0053-00

SHEET

A2.1

BUILDING 1



E202
BUILDING 1
202 AND ELIOT
MESA, ARIZONA 85212

WARE MALCOMB

Leading Design for Commercial Real Estate

architecture
planning
interiors
graphics
civil engineering

277 E. Camelback Rd. Suite 325
Phoenix, AZ 85016
P: 602.997.2288
F: 602.997.2288