


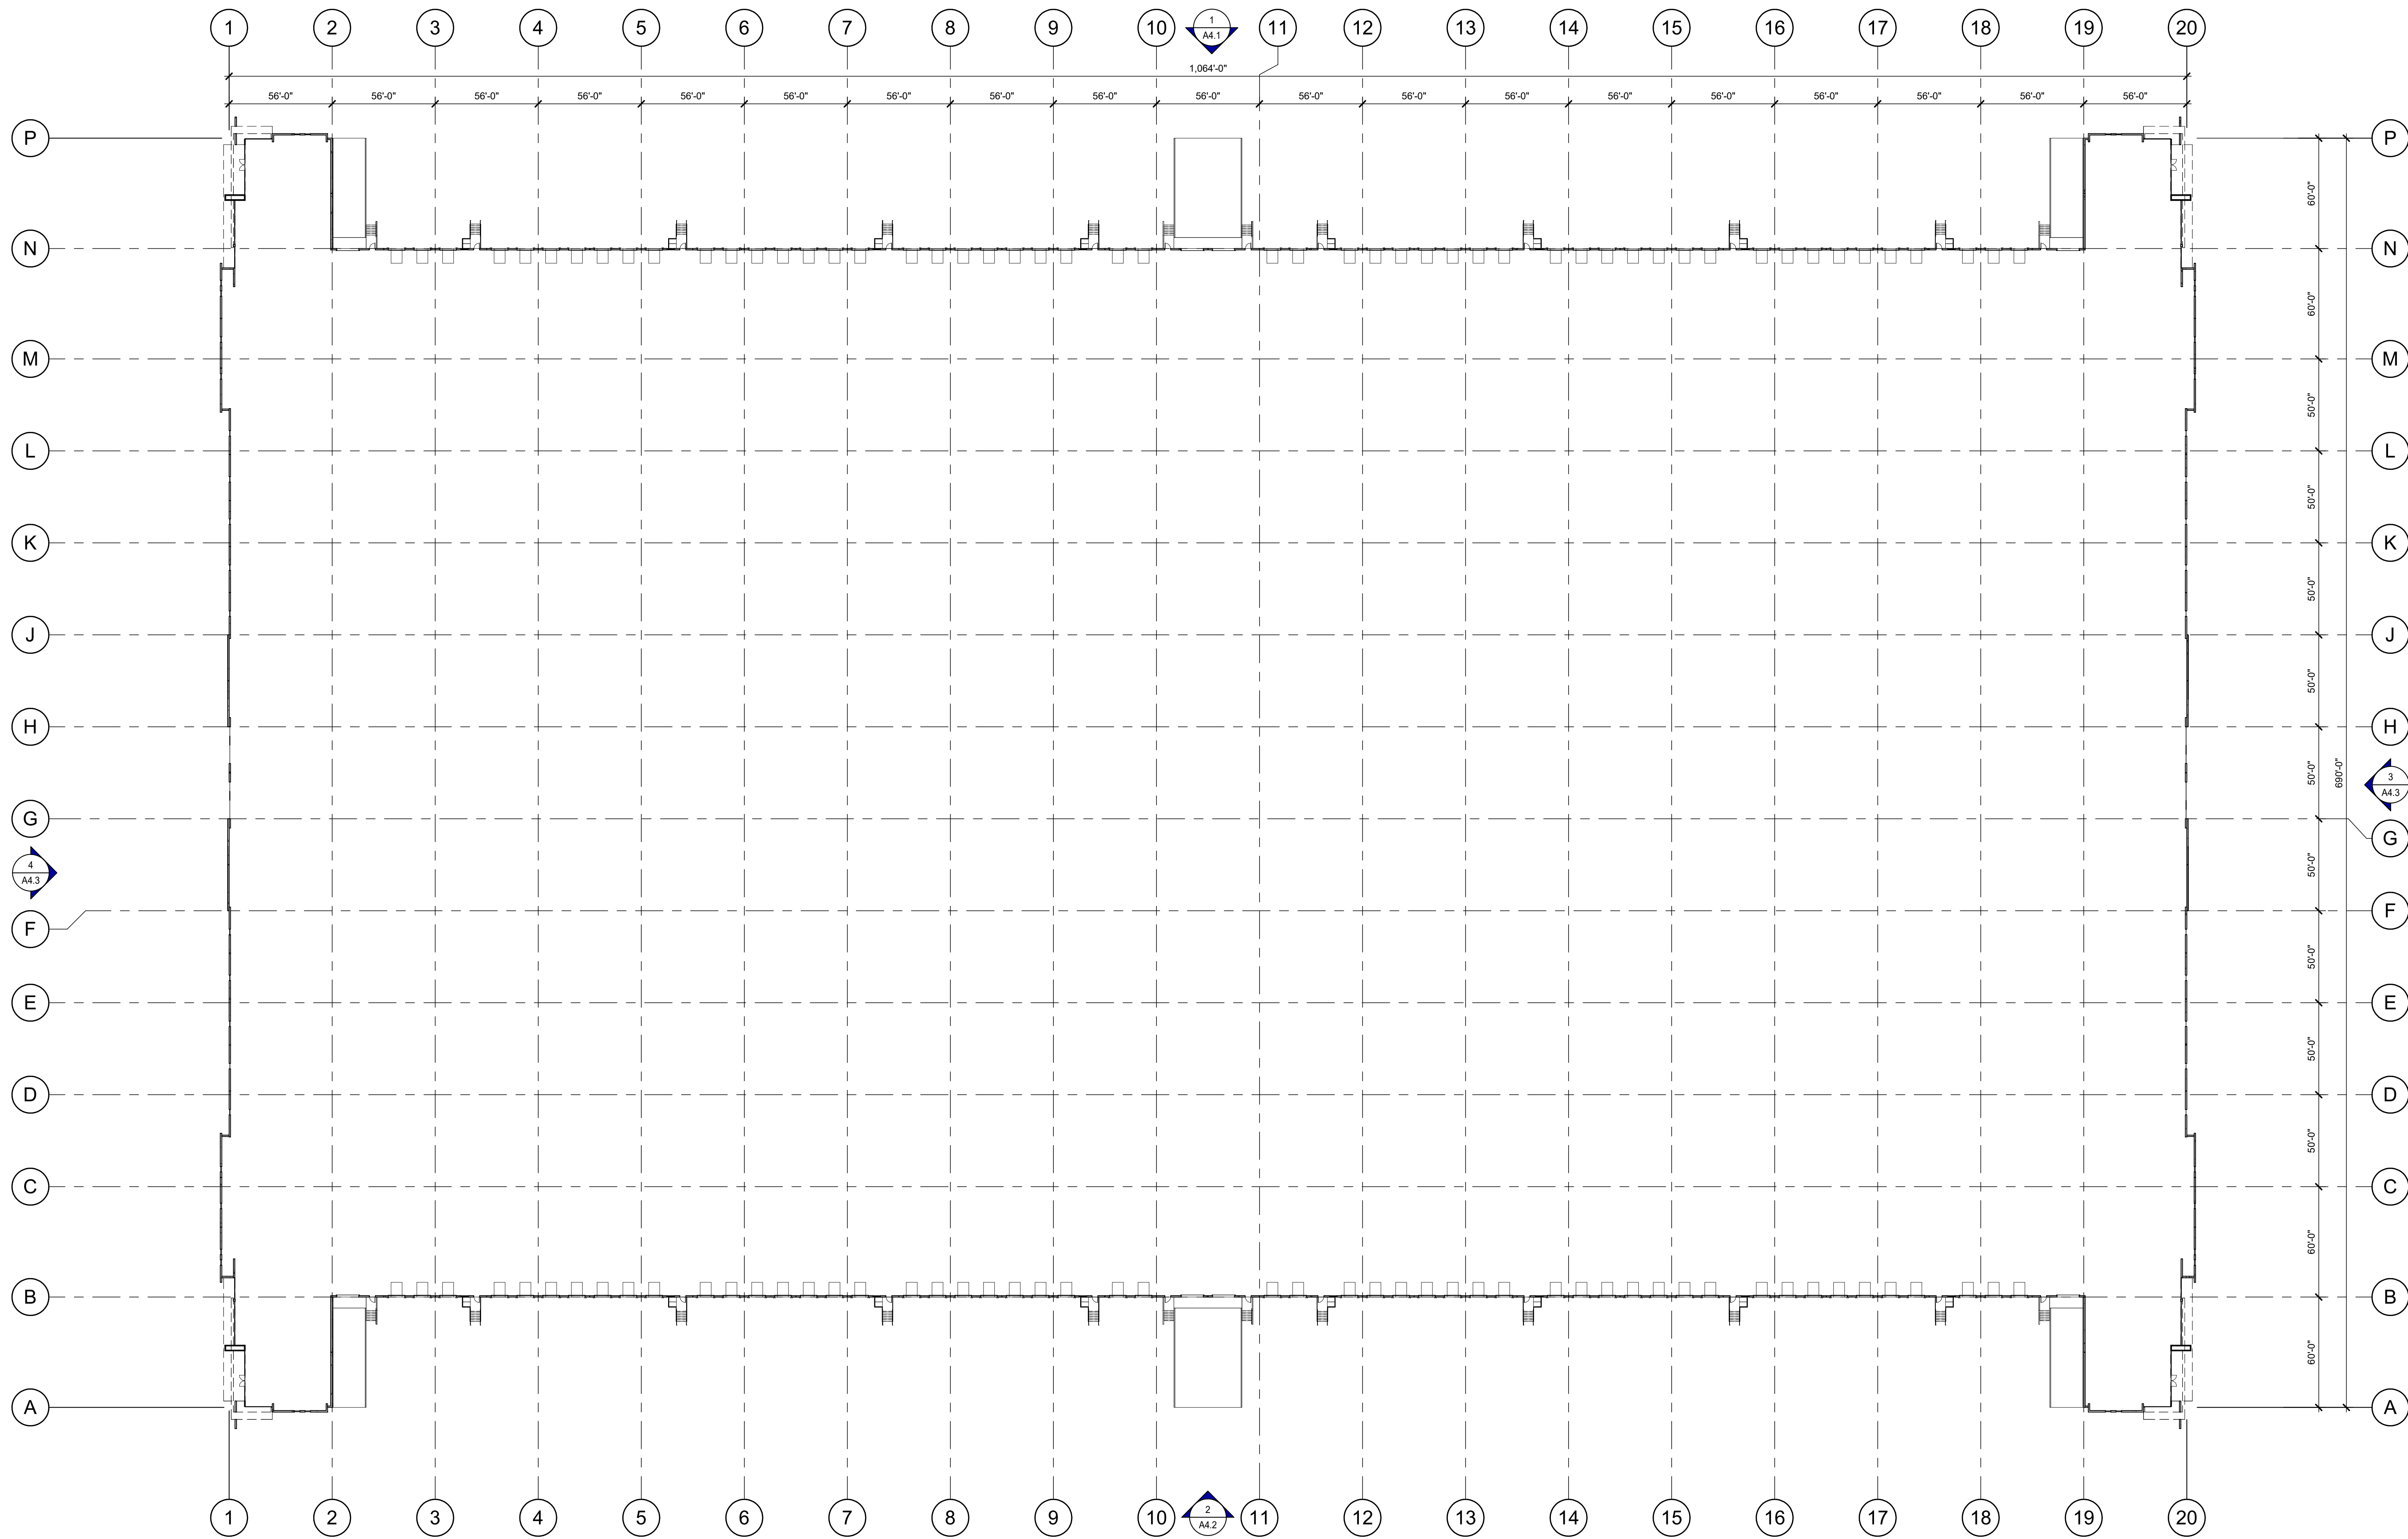

OVERALL FLOOR PLAN

SCALE: 1" = 40'-0"

WALL LEGEND

CONCRETE WALL

BUILDING 2 - OVERALL FLOOR PLAN

DATE	REMARKS
11/06/2020	DR SUBMITTAL

PA/PM:	E. ZITNY
DRAWN BY:	N.A. / V.D.
JOB NO.:	PHX20-0053-00

SHEET
A2.1
BUILDING 2

E202
BUILDING 2
202 AND ELLIOT
MESA, ARIZONA 85212



architecture
planning
interiors
graphics
civil engineering
277 E. Camelback Rd. Suite 325
Phoenix, AZ 85016
P: 602.997.2288
F: 602.997.2288

WARE MALCOMB
Leading Design for Commercial Real Estate