

NOT FOR CONSTRUCTION

Project Name:
MEKONG 88

88 S. DOBSON RD. MESA, AZ 85202

Date: 11/24/2020

Scale: 1/16" = 1'-0"

Dm: TS

Chk: RD

Sheet Name:


COLOR
ELEVATIONS

Sheet No.

A2.02




Existing Mekong Plaza Images

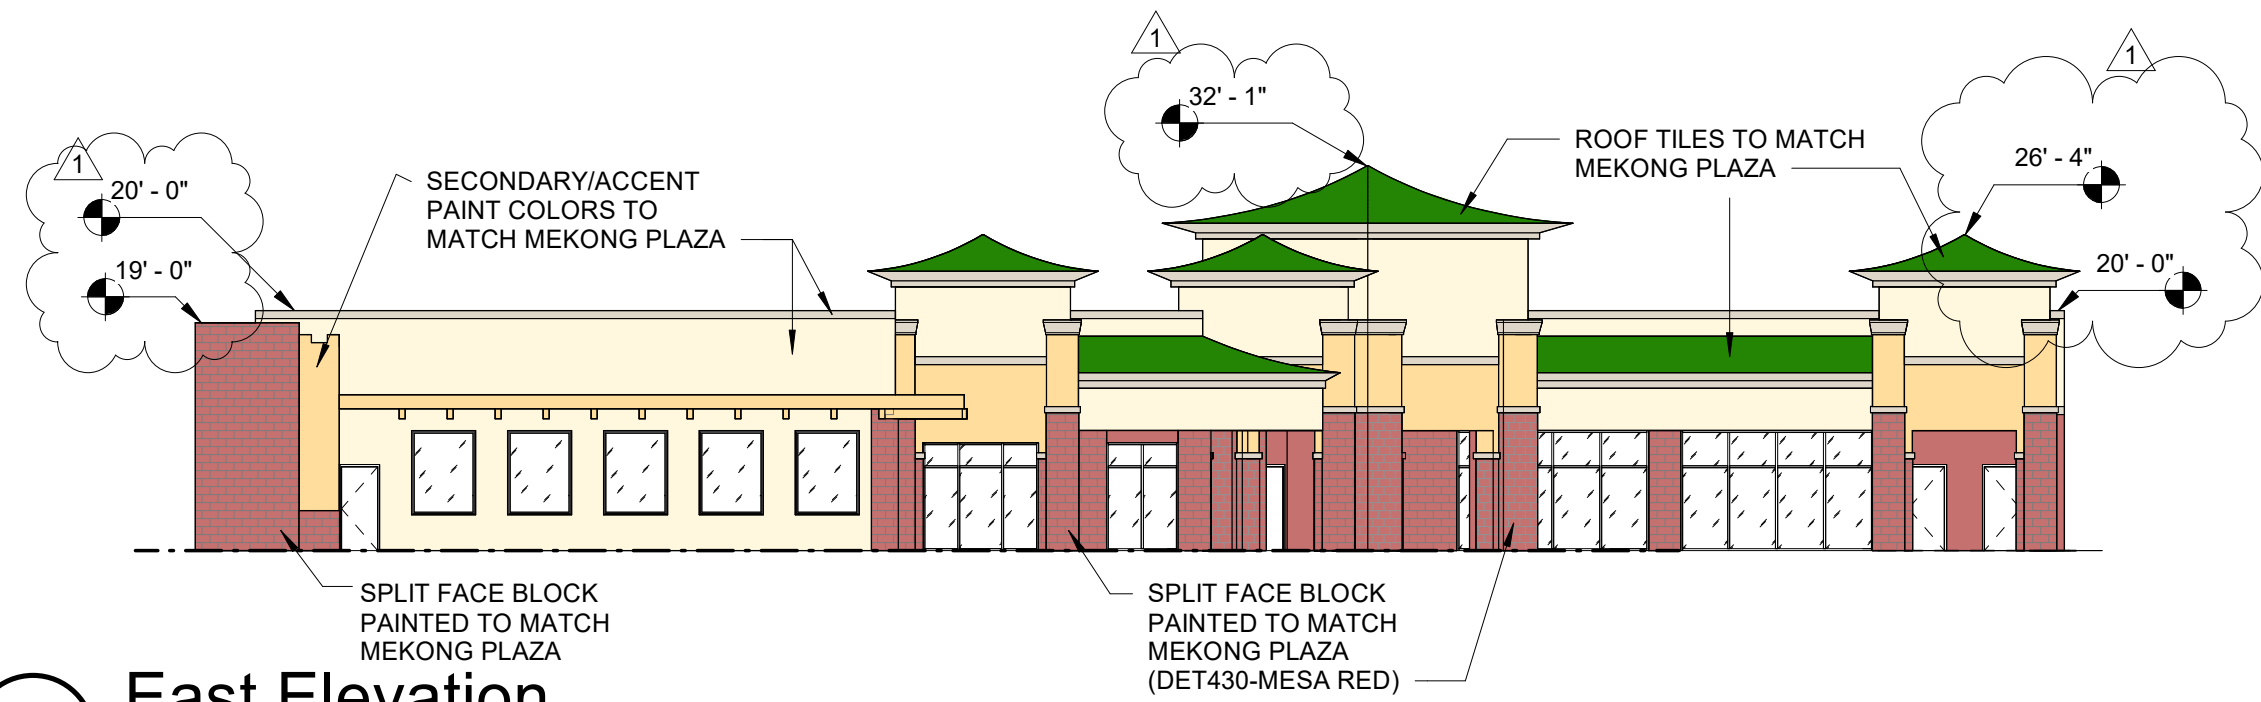

4 East Elevation

SCALE: 1/16" = 1'-0"

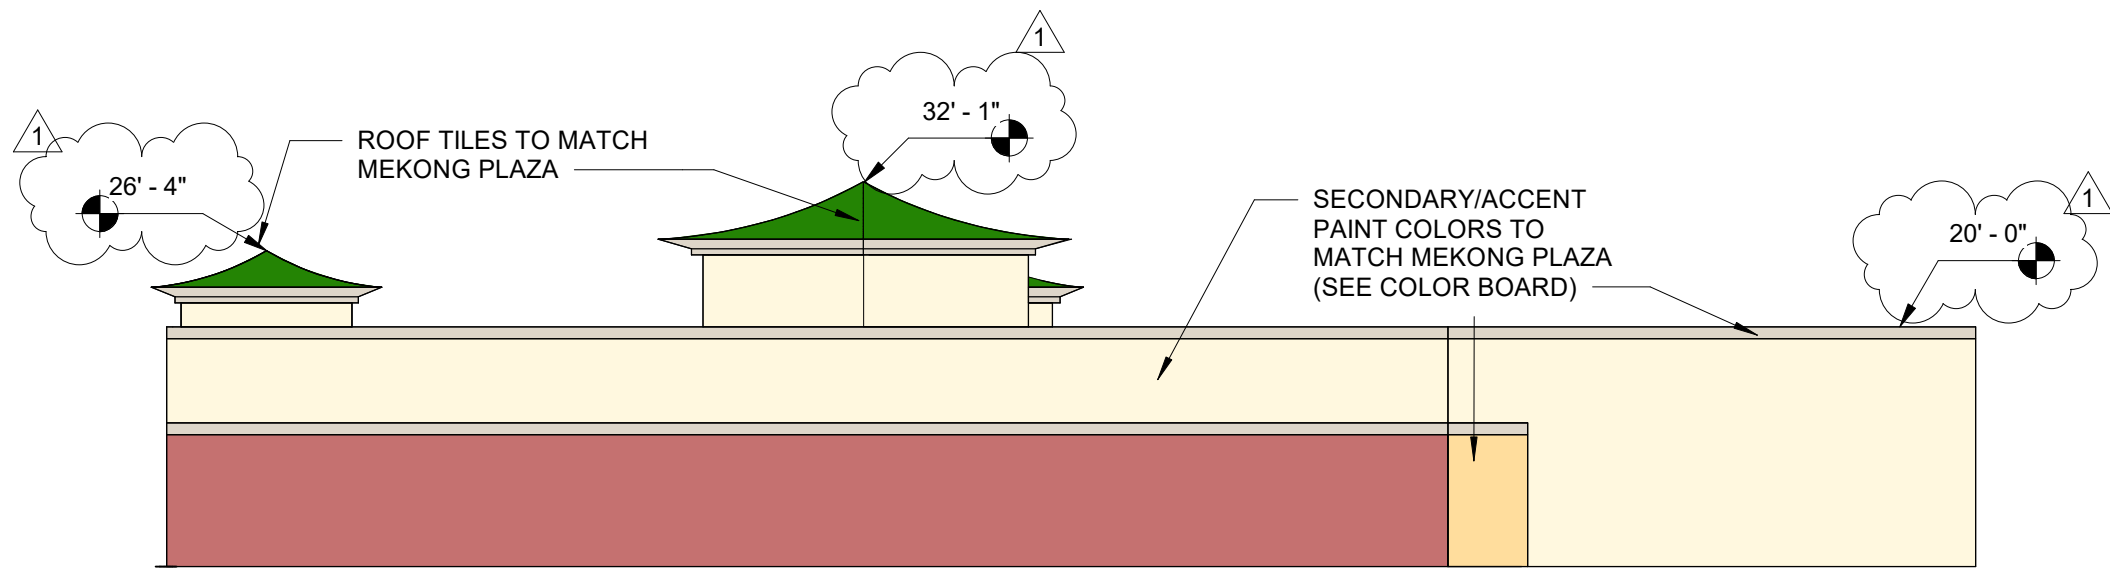


3 West Elevation

SCALE: 1/16" = 1'-0"

COLORS


PAINT: ALL PRIMARY/SECONDARY/ACCENT COLORS TO MATCH EXISTING MEKONG PLAZA

ACCENT COLOR	DUNN EDWARDS DET457
SECONDARY	DUNN EDWARDS DET487
SECONDARY (2)	DUNN EDWARDS DE5227
PRIMARY	DUNN EDWARDS DET430

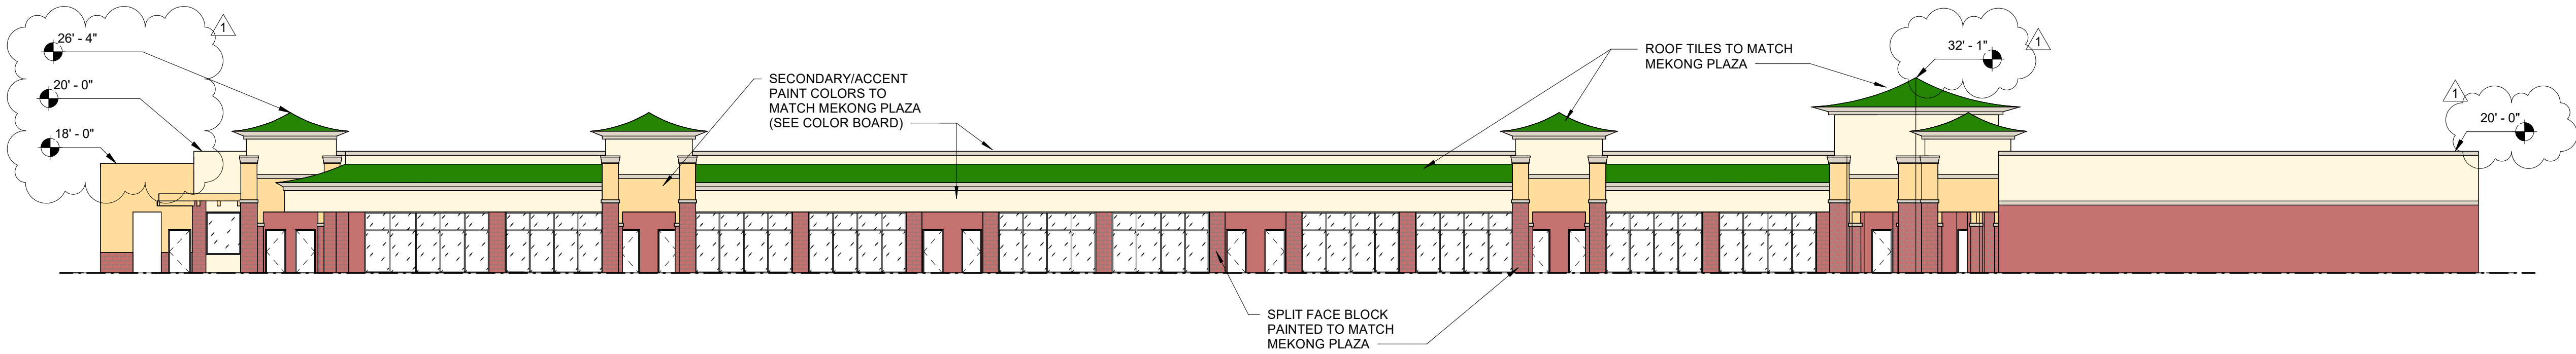

2 North Elevation

SCALE: 1/16" = 1'-0"

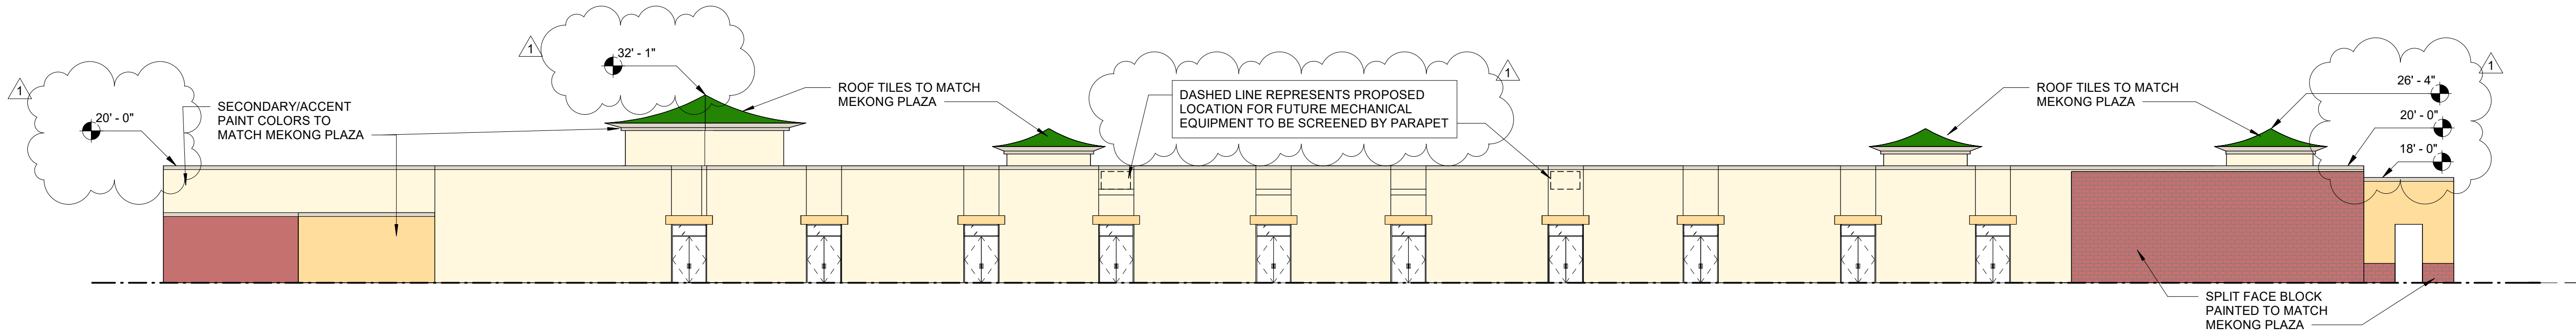

1 South Elevation

SCALE: 1/16" = 1'-0"