



**COLORS/MATERIALS**


PAINT: ALL PRIMARY/SECONDARY/ACCENT COLORS TO MATCH EXISTING MEKONG PLAZA

ACCENT COLOR

SECONDARY

SECONDARY (2)

PRIMARY

 


BLOCK: SPLIT-FACE BLOCK PAINTED TO MATCH EXISTING MEKONG PLAZA

ROOF TILE: GREEN FROM MCA ROOFING TO MATCH EXISTING MEKONG PLAZA




WOOD BEAMS: TREATED WOOD TO BE PAINTED TO MATCH THE ORANGE COLOR FROM MEKONG PLAZA

CONCRETE: EXPOSED AGGREGATE:

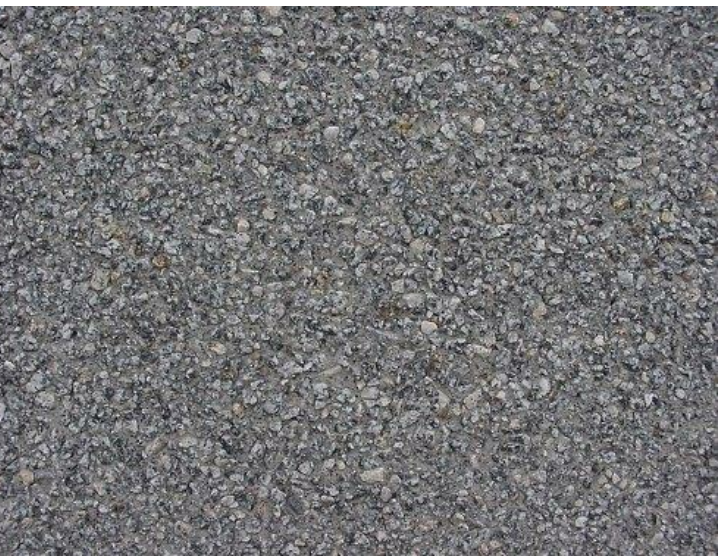

LIGHT POLES: LED LIGHT POLES TO MATCH EXISTING AT MEKONG PLAZA

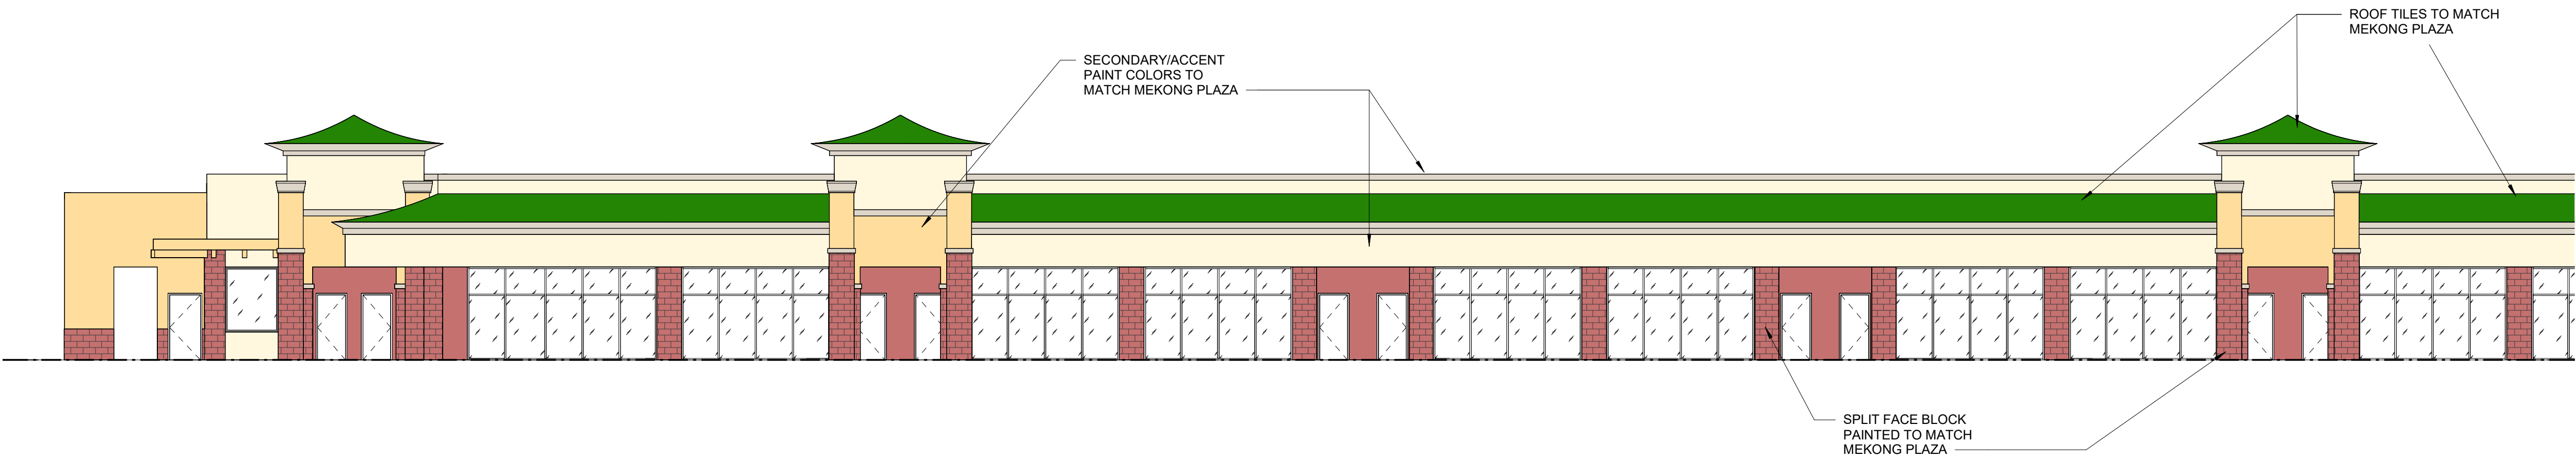

**3rd story**

ARCHITECTURE  
INTERIOR DESIGN  
LAND PLANNING

16074 N. 78th St. Scottsdale AZ 85260  
480.607.3337 connect@3rdstory.com

**NOT FOR CONSTRUCTION**

Revisions		
mark	description	date

Project Name:  
**MEKONG 88**

88 S. DOBSON RD. MESA, AZ 85202

Date: 10/19/2020

Scale: As indicated

Dm: TS

Chk: RD

Sheet Name:  
**COLORS/  
MATERIALS**

Sheet No.

**A2.03**

© 2020 RD Architecture PLLC dba 3rd story

1

**North Elevation**

SCALE: 3/32" = 1'-0"