



ARCHITECTURE
INTERIOR DESIGN
LAND PLANNING

16074 N. 78th St, Scottsdale AZ 85260
480.607.3337 connect@3rdstory.com

NOT FOR CONSTRUCTION

Revisions		
mark	description	date
1	CITY COMMENTS	11/24/20

Project Name:
MEKONG 88


88 S. DOBSON RD. MESA, AZ 85202

Date: 11/24/2020
Scale: As indicated
Dm: TS
Chk: RD


Sheet Name:
BUILDING PLAN &
SECTION

Sheet No.

A1.02

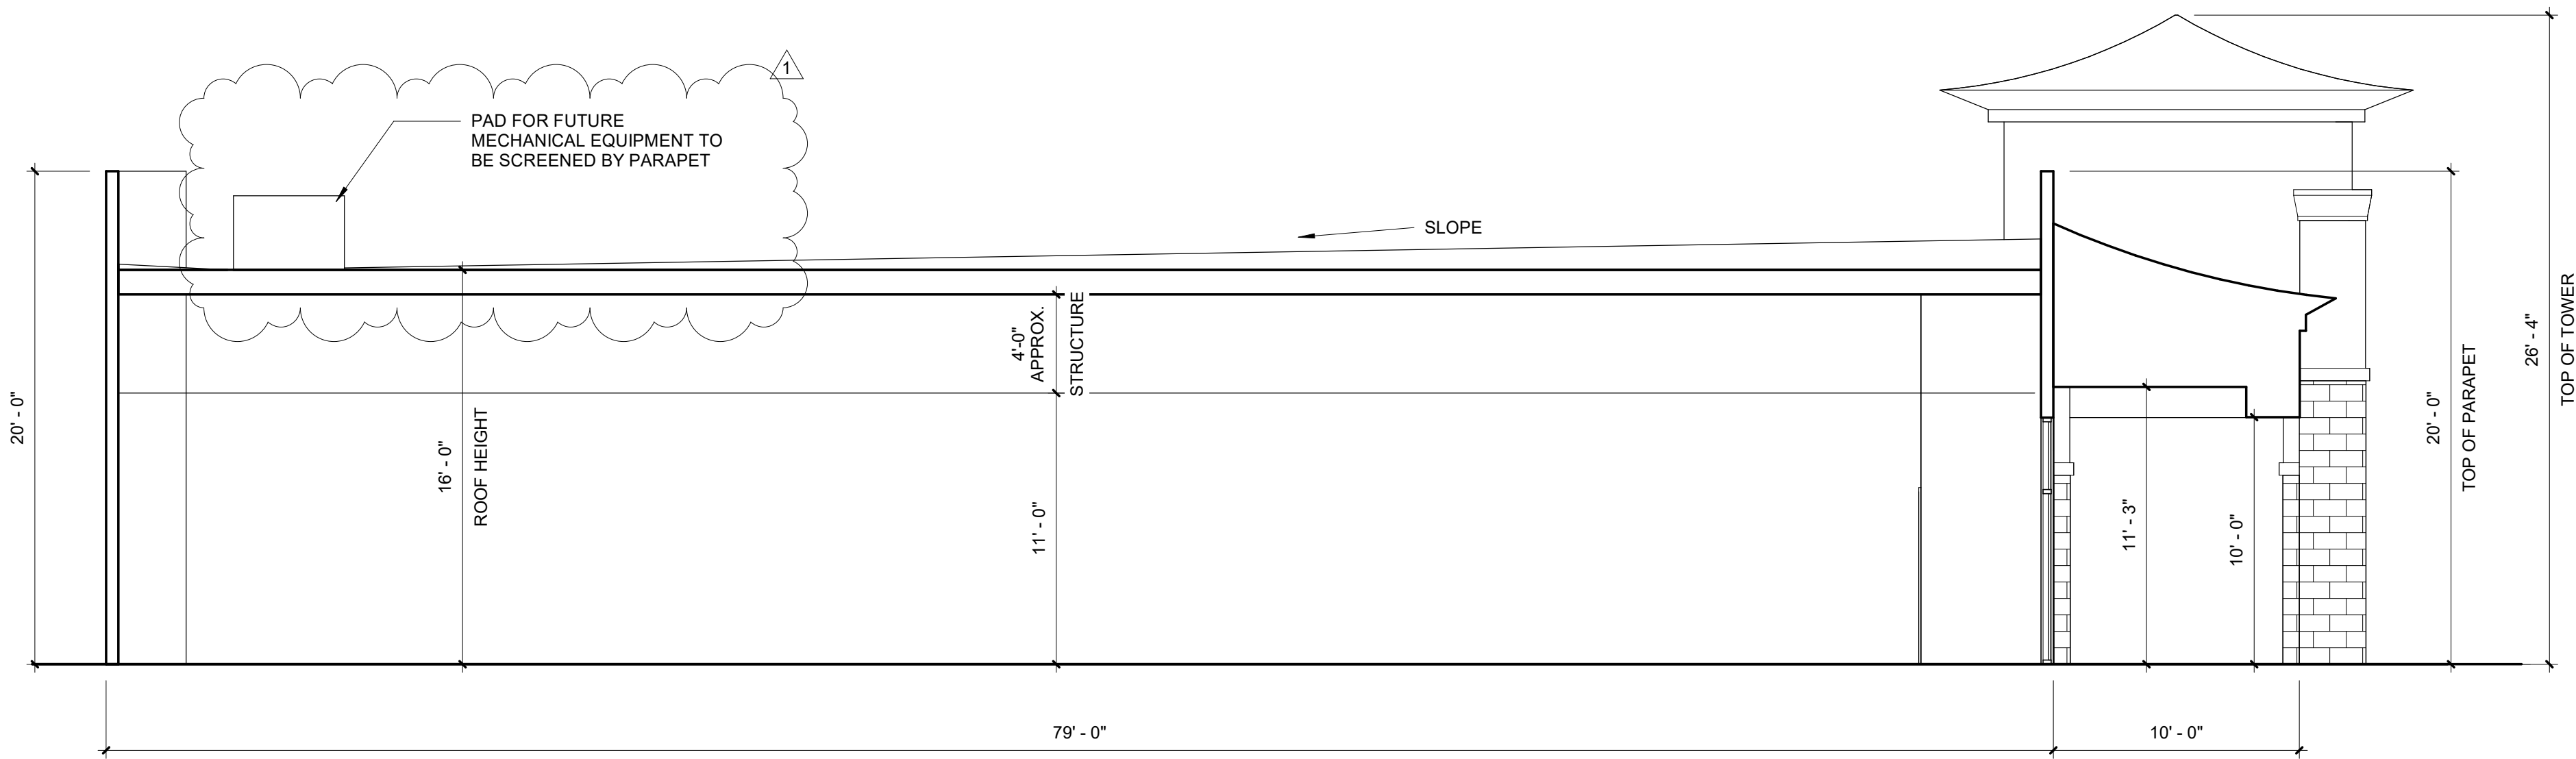

2 TYPICAL BUILDING SECTION
SCALE: 3/16" = 1'-0"

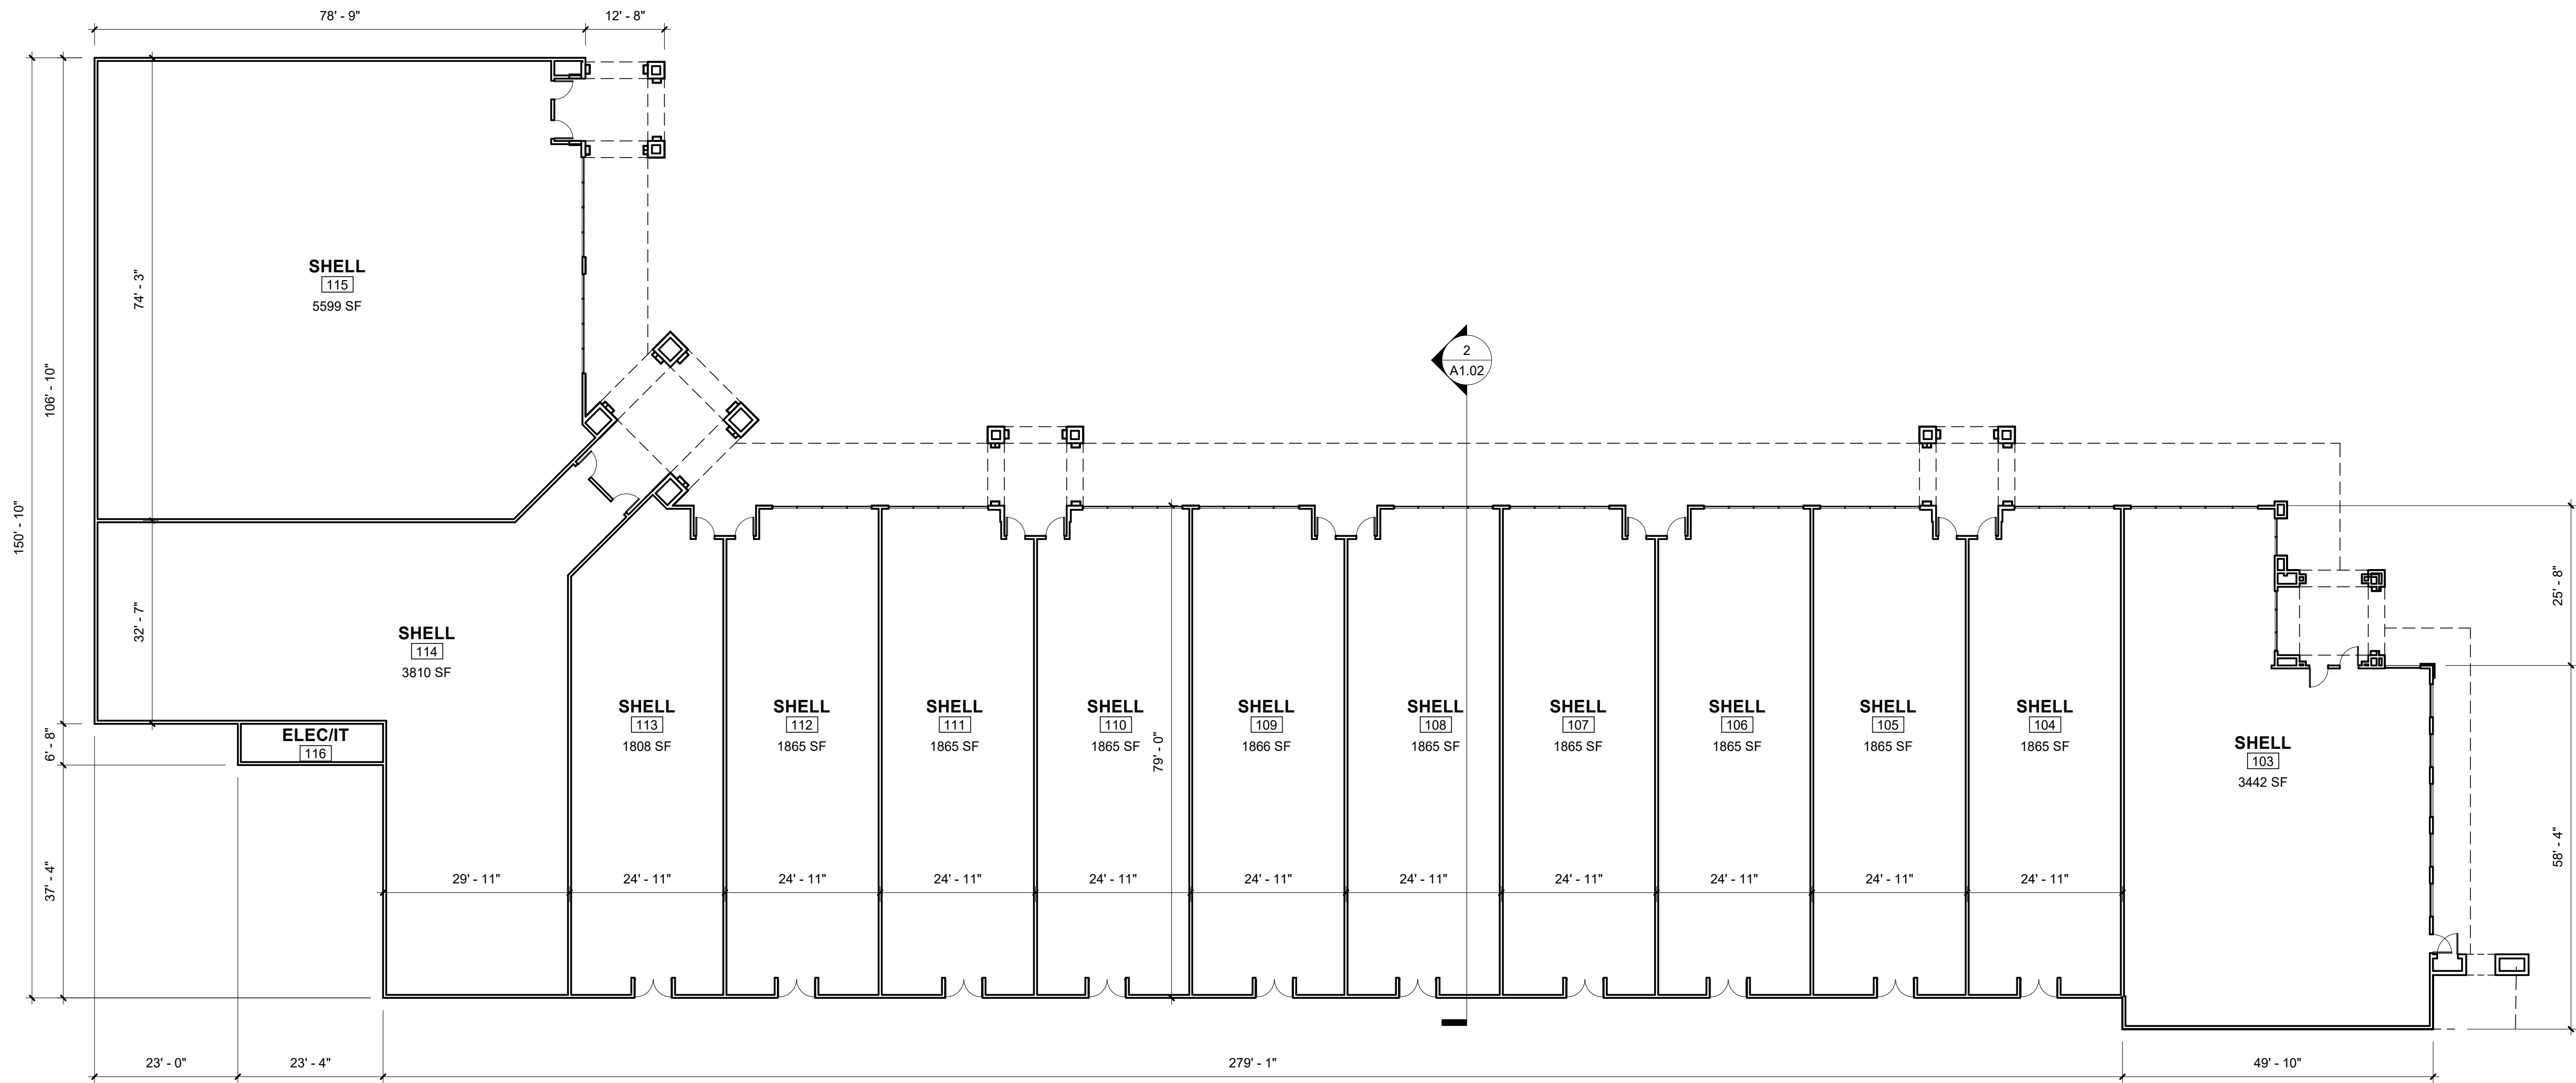

1 BUILDING FLOOR PLAN
SCALE: 1/16" = 1'-0"