
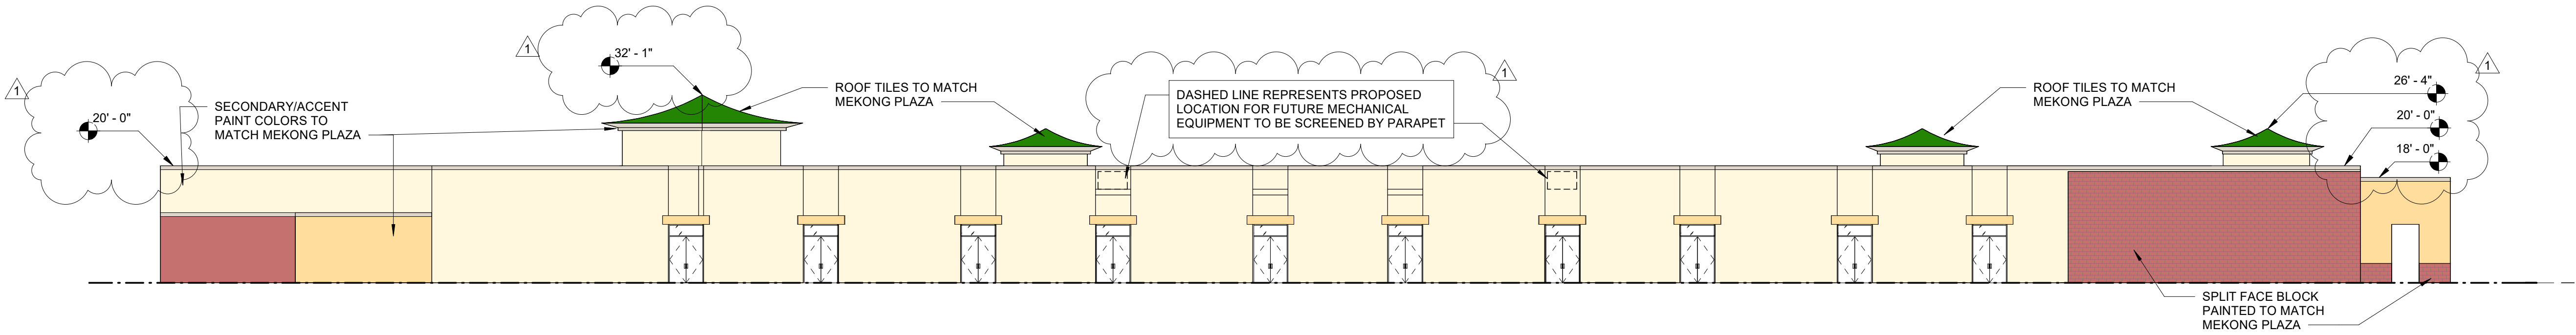
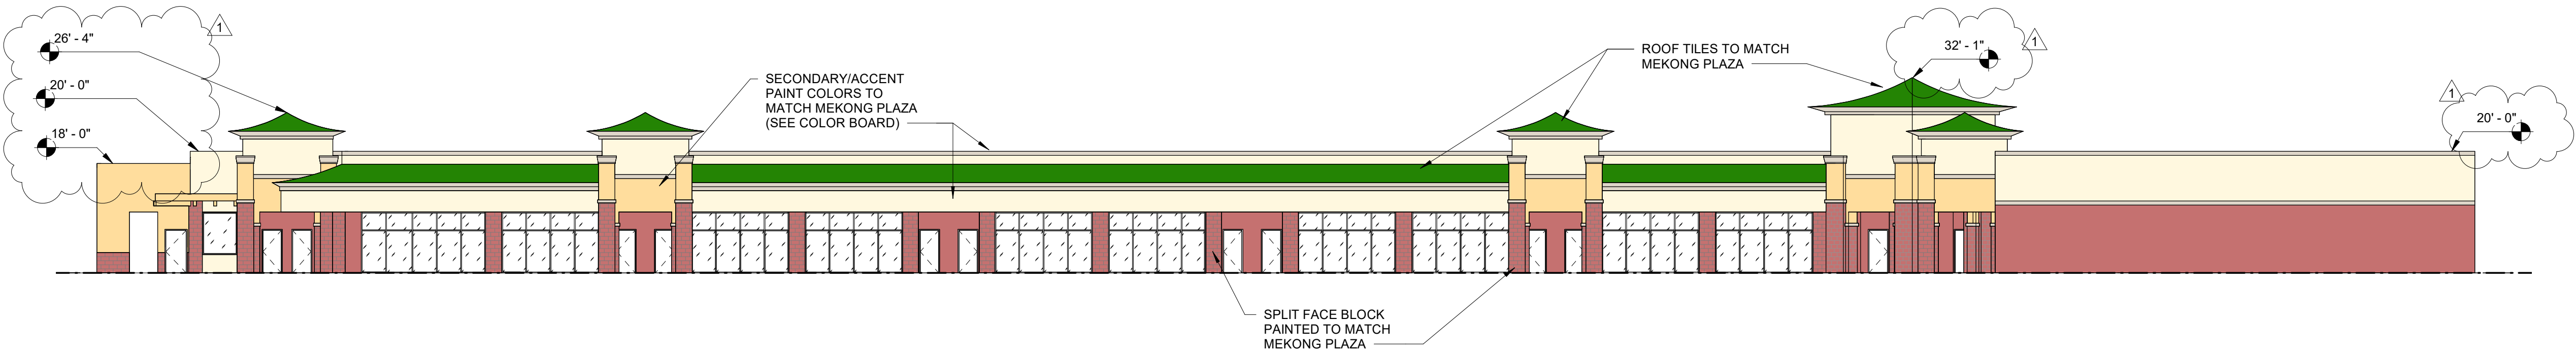


Existing Mekong Plaza Images

- COLORS**
- PAINT: ALL PRIMARY/SECONDARY/ACCENT COLORS TO MATCH EXISTING MEKONG PLAZA
- ACCENT COLOR DUNN EDWARDS DET457
- SECONDARY DUNN EDWARDS DET487
- SECONDARY (2) DUNN EDWARDS DE5227
- PRIMARY DUNN EDWARDS DET430

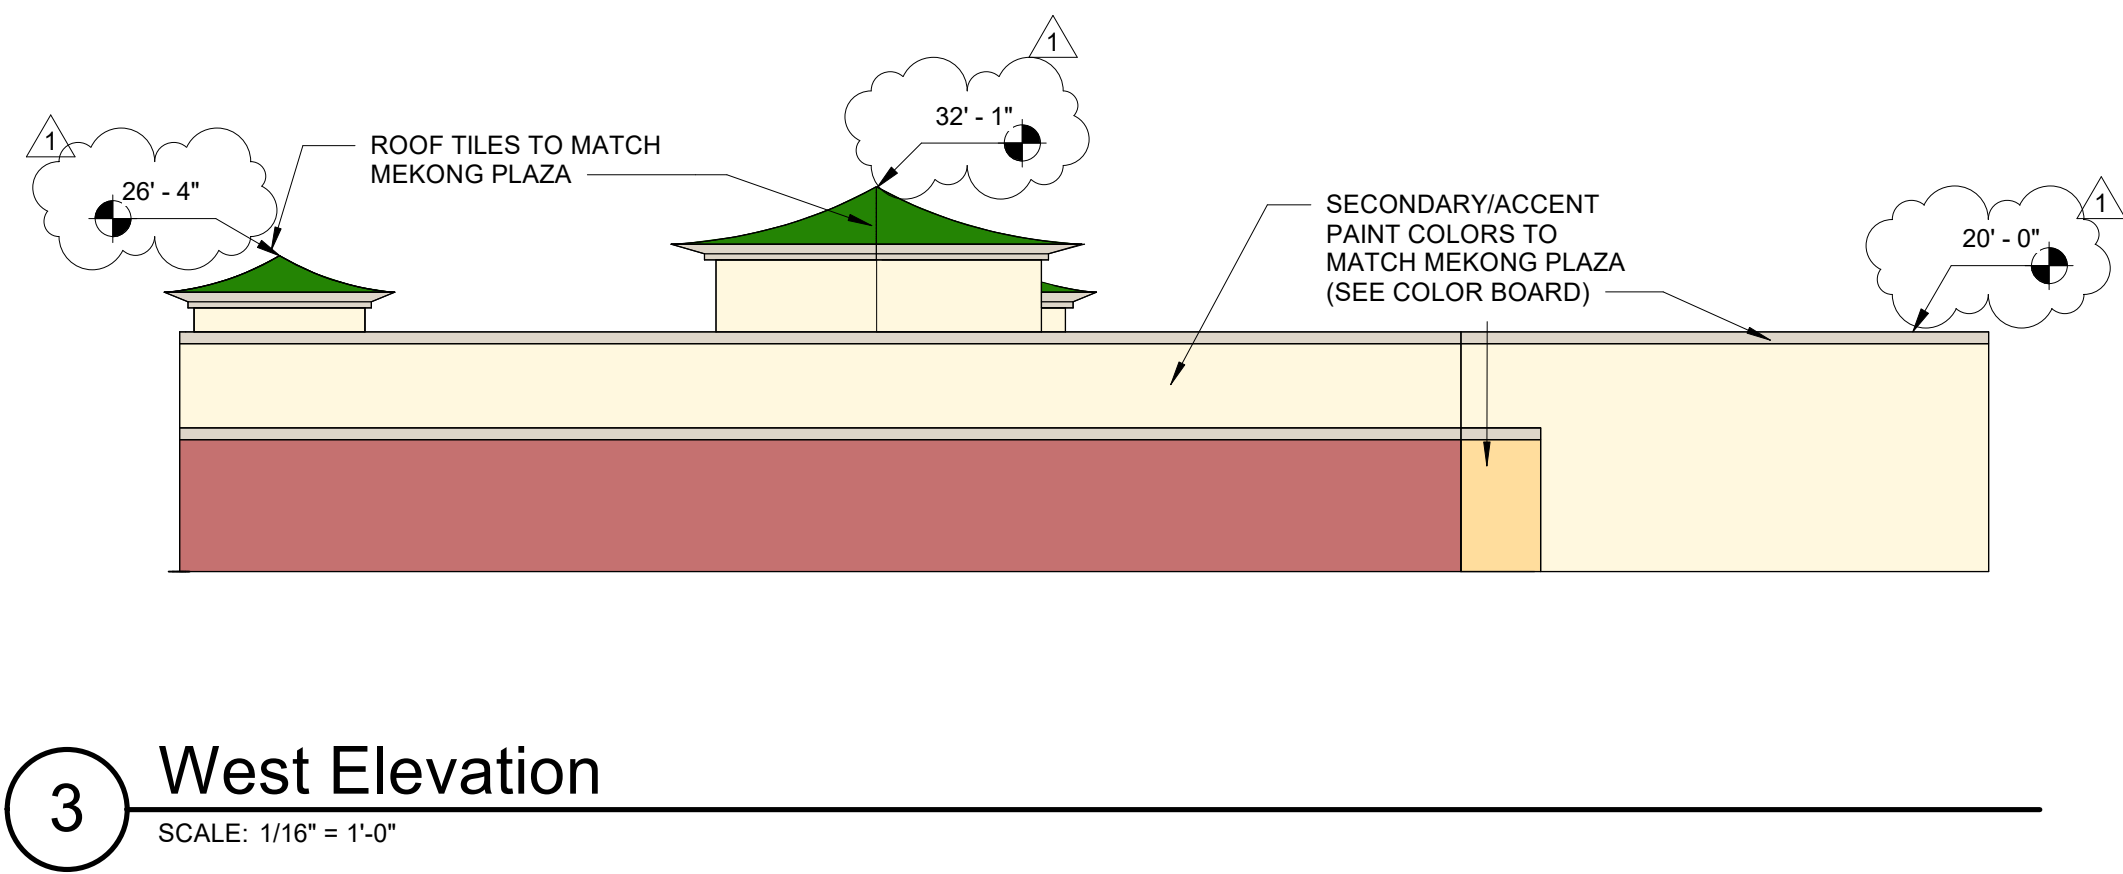

NOT FOR CONSTRUCTION

Revisions		
mark	description	date
1	CITY COMMENTS	11/24/20

Project Name:  
**MEKONG 88**

88 S. DOBSON RD. MESA, AZ 85202

Date: 11/24/2020

Scale: 1/16" = 1'-0"

Dm: TS

Chk: RD

Sheet Name:

**COLOR  
ELEVATIONS**

Sheet No.

**A2.02**





ARCHITECTURE  
INTERIOR DESIGN  
LAND PLANNING

16074 N. 78th St, Scottsdale AZ 85260  
480.607.3337 connect@3rdstory.com

NOT FOR CONSTRUCTION

Revisions		
mark	description	date
1	CITY COMMENTS	11/24/20

Project Name:  
MEKONG 88


88 S. DOBSON RD. MESA, AZ 85202

Date: 11/24/2020  
Scale: As indicated  
Dm: TS  
Chk: RD


Sheet Name:  
BUILDING PLAN &  
SECTION

Sheet No.

A1.02

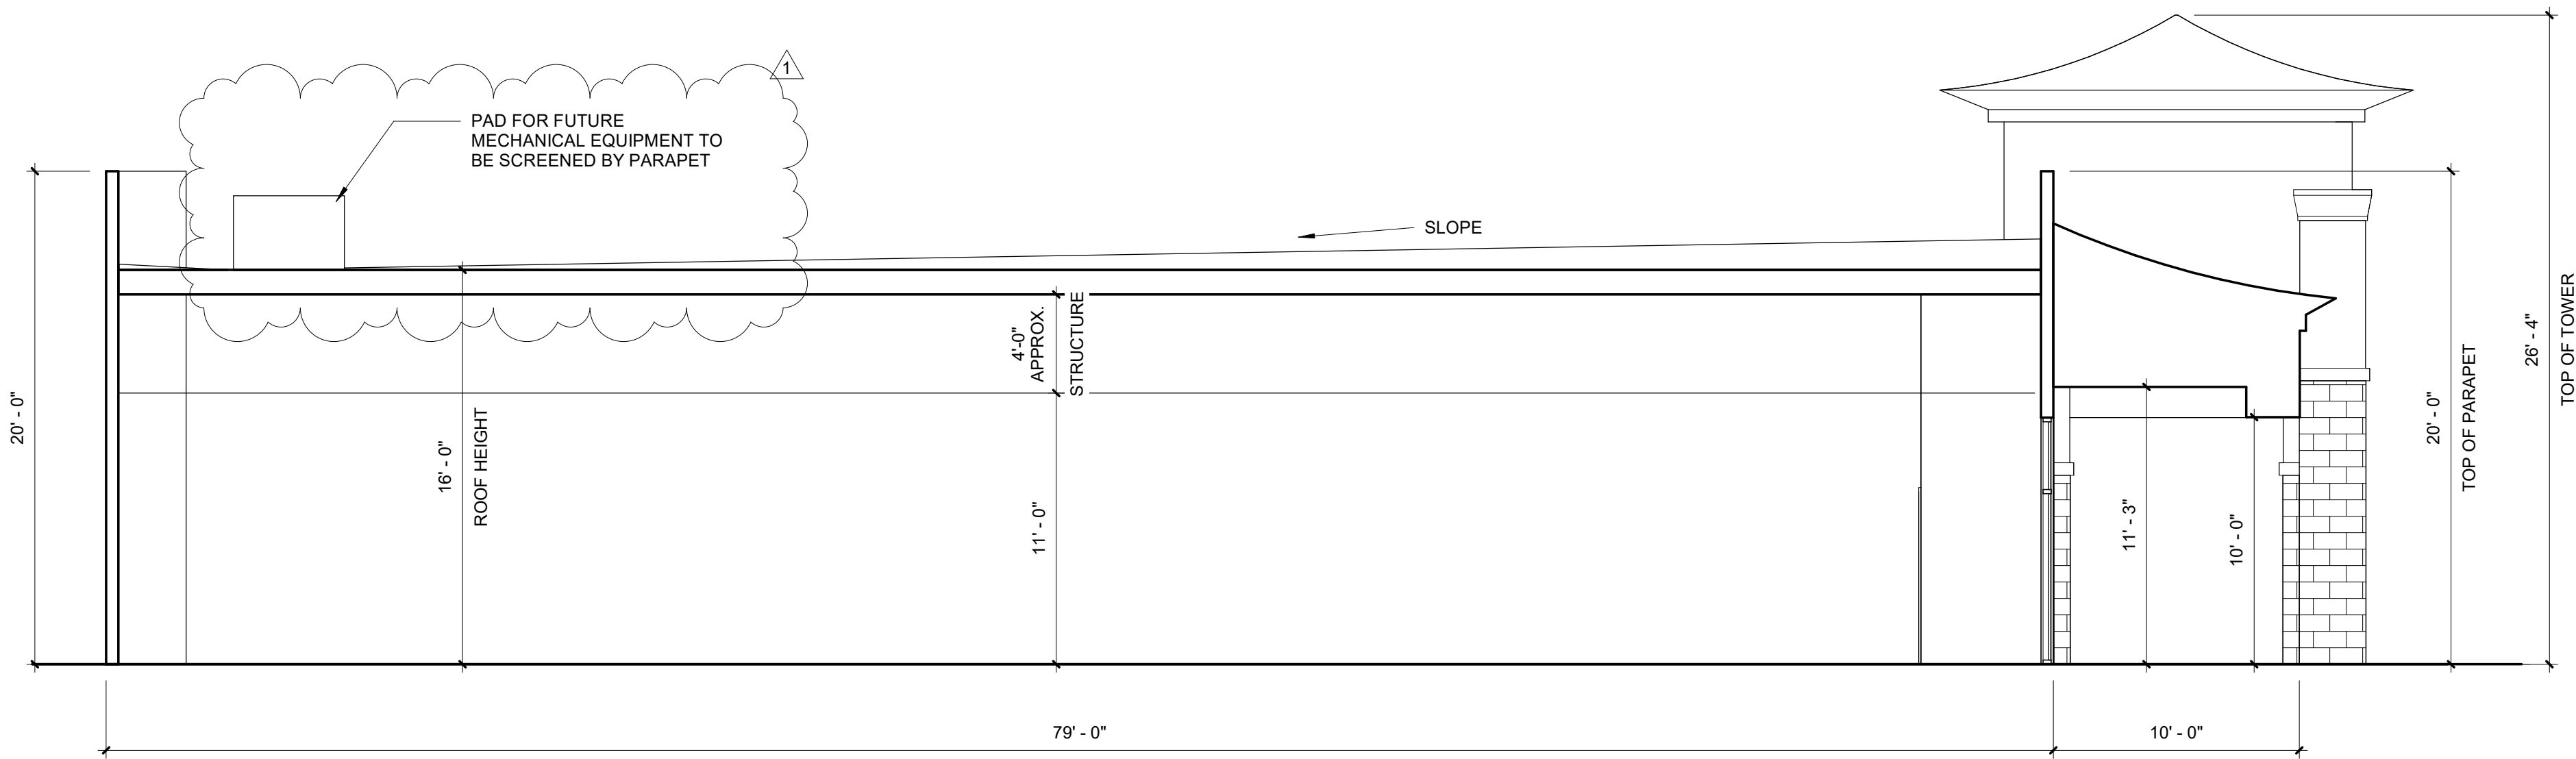

2 TYPICAL BUILDING SECTION  
SCALE: 3/16" = 1'-0"

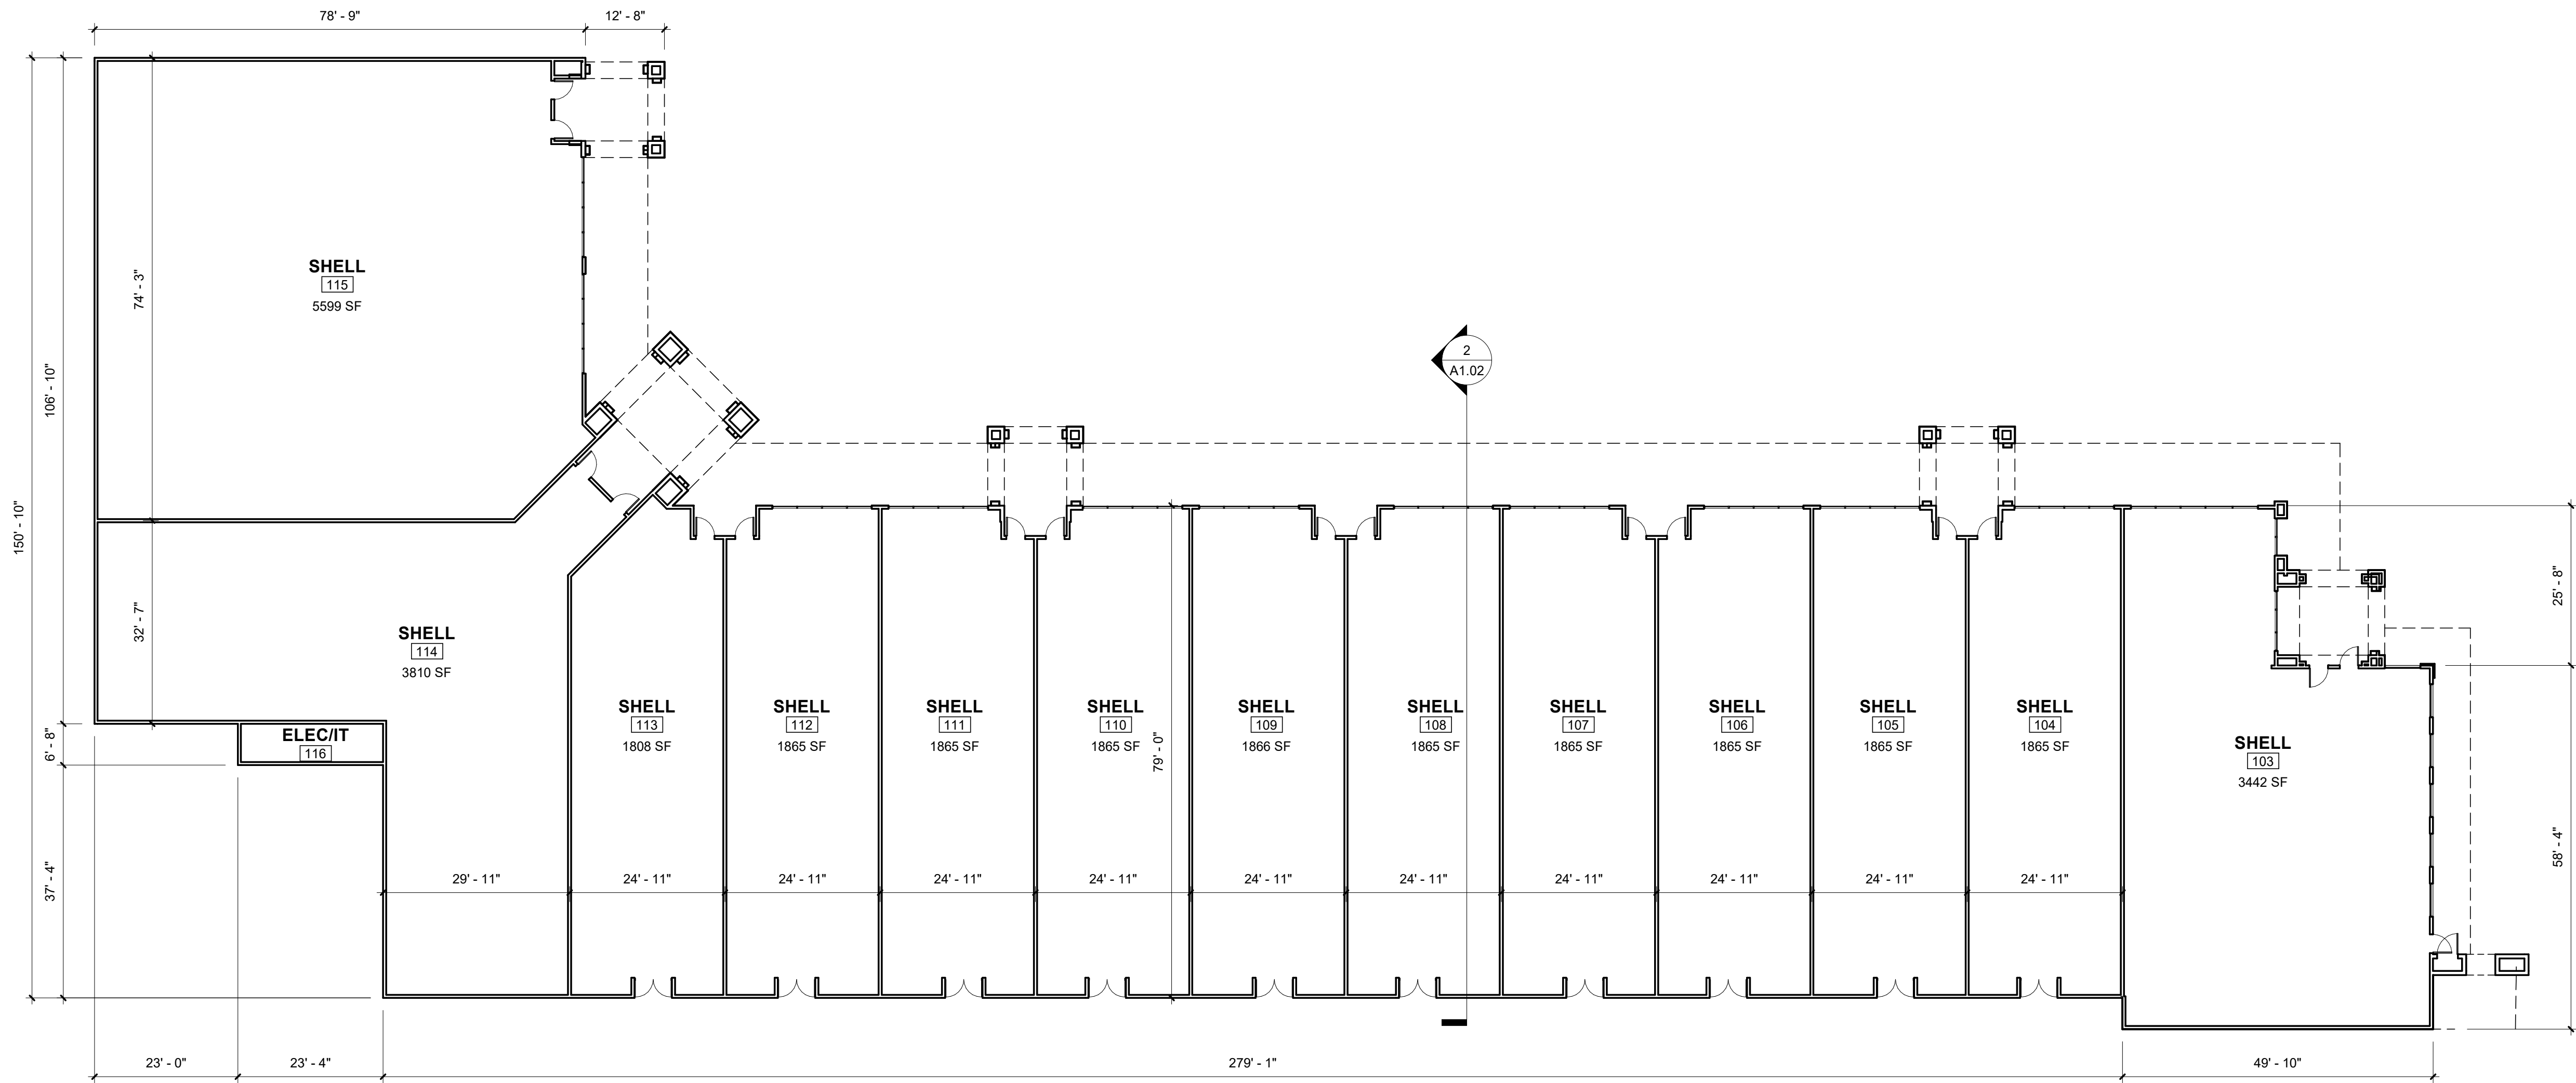

1 BUILDING FLOOR PLAN  
SCALE: 1/16" = 1'-0"