



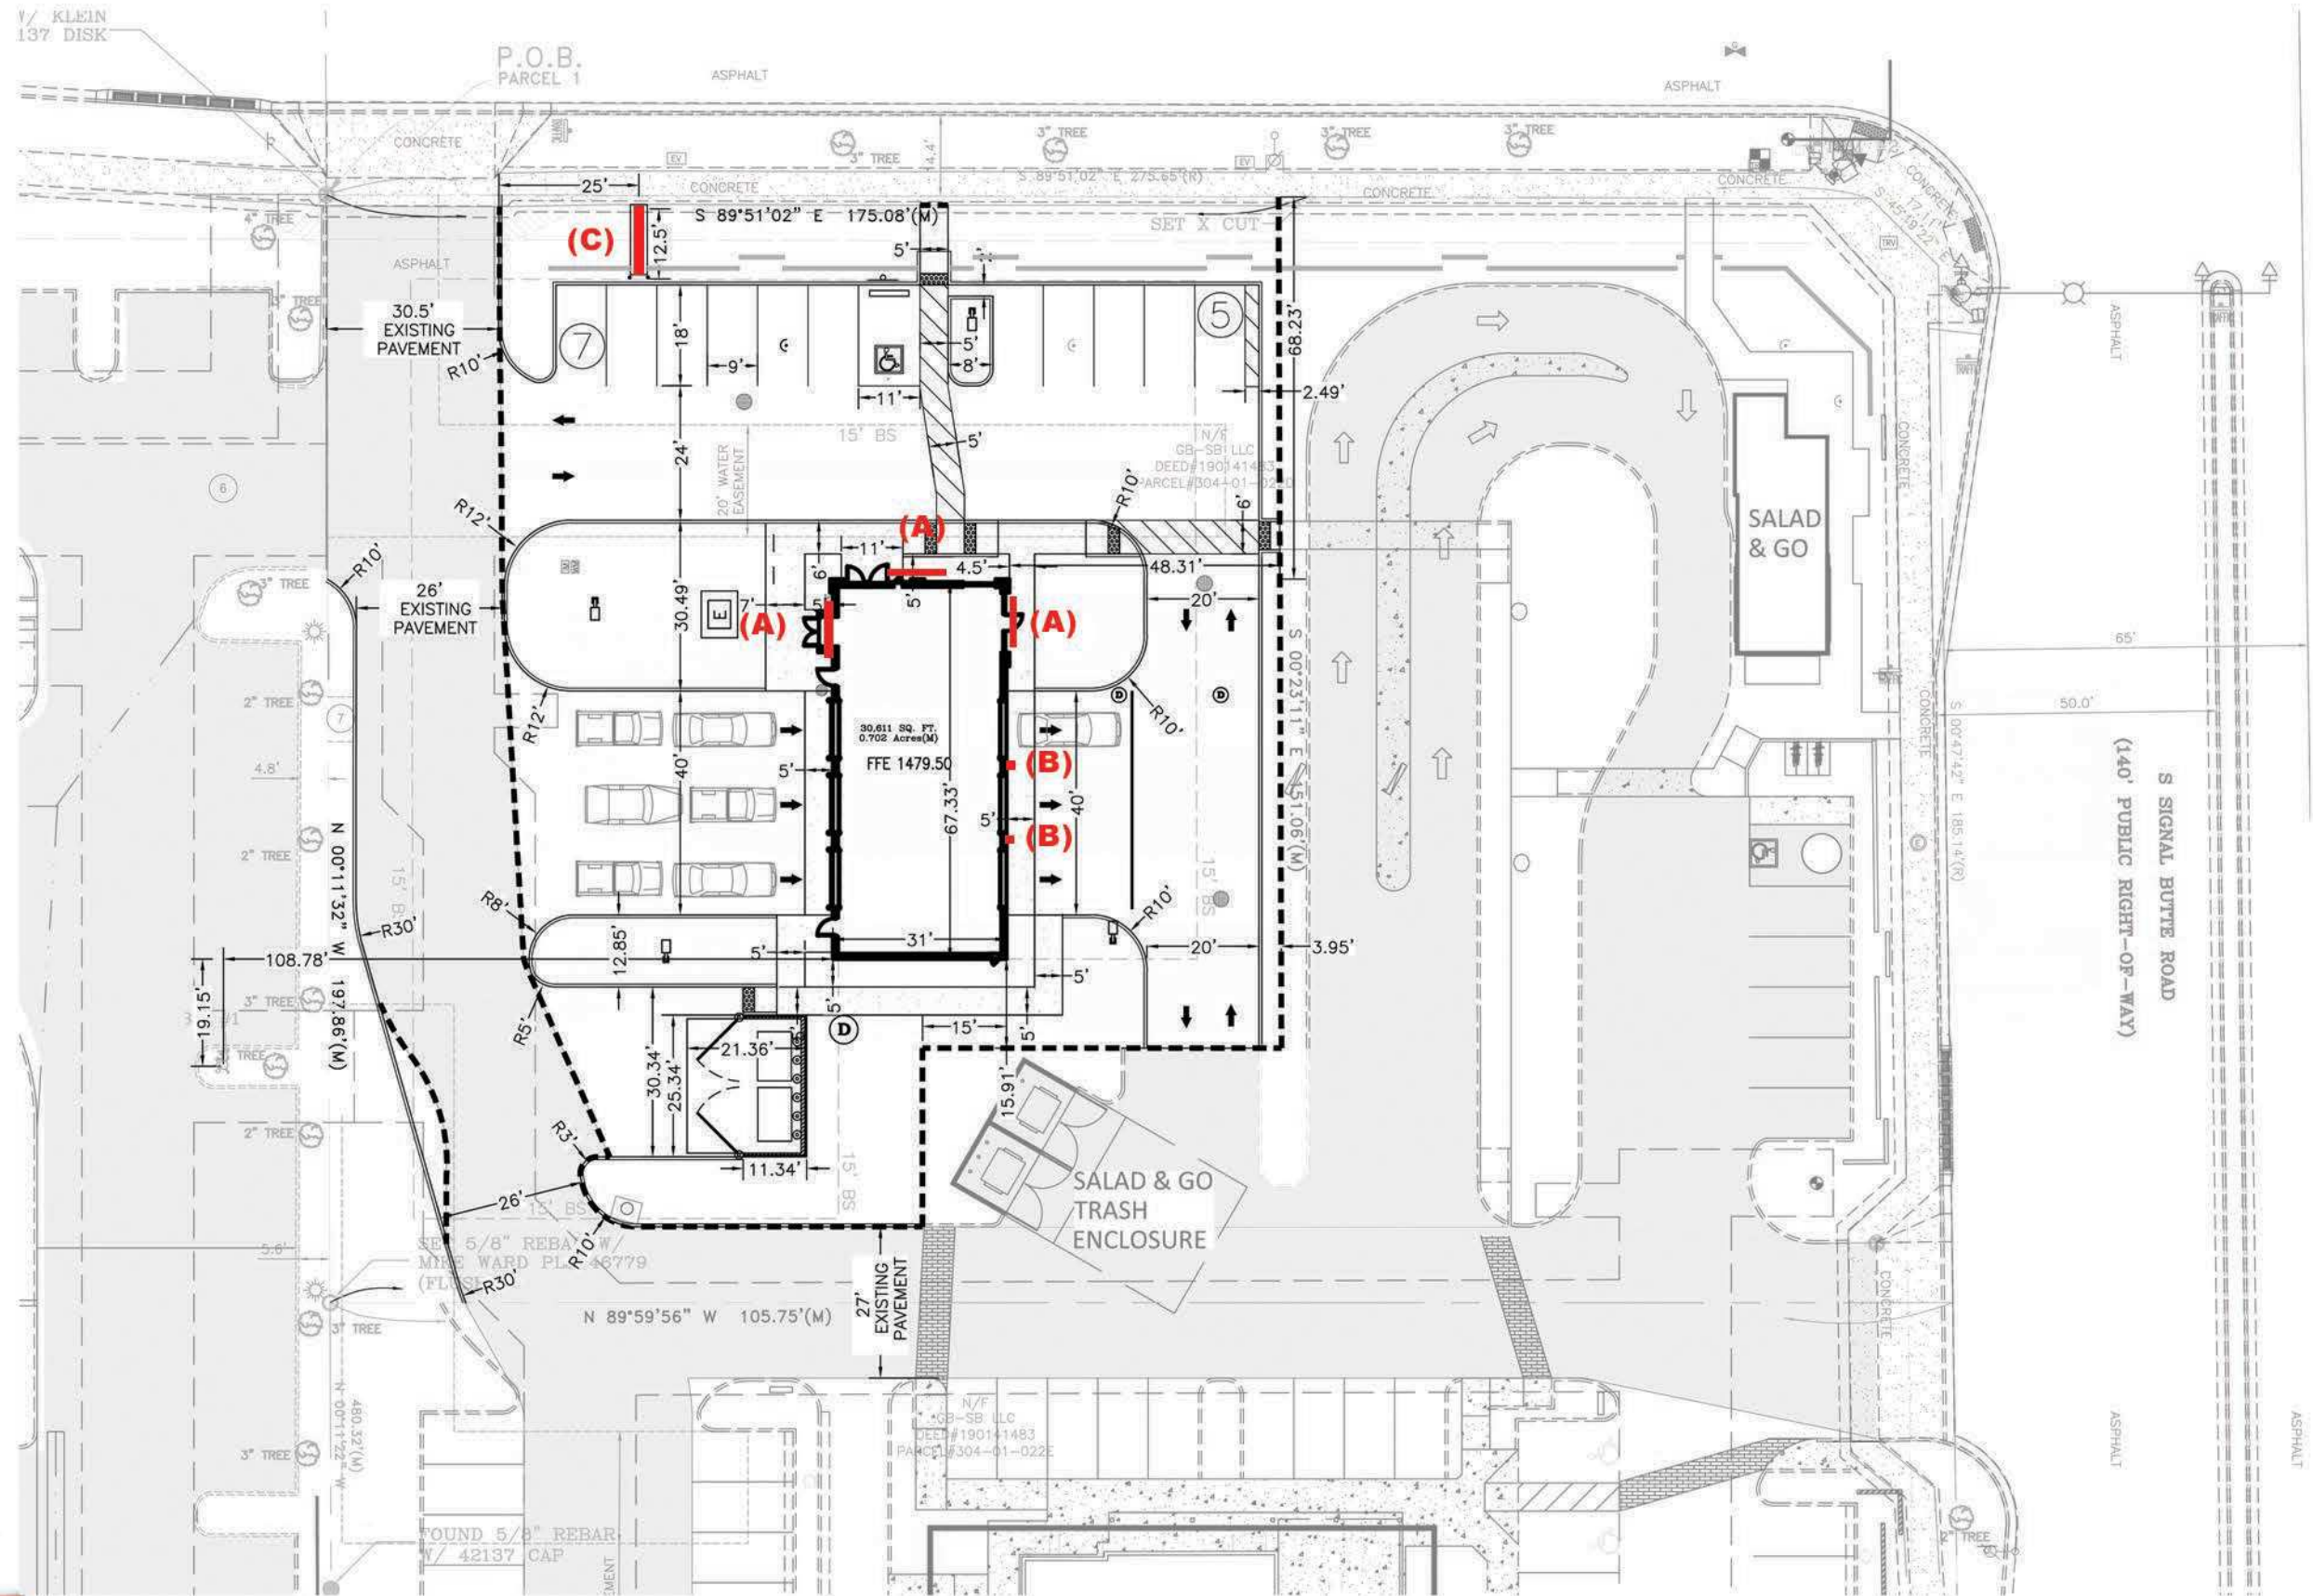

Site Number: 09-49

Location: 28363 Signal Butte rd, Mesa AZ


Date: 11/18/20

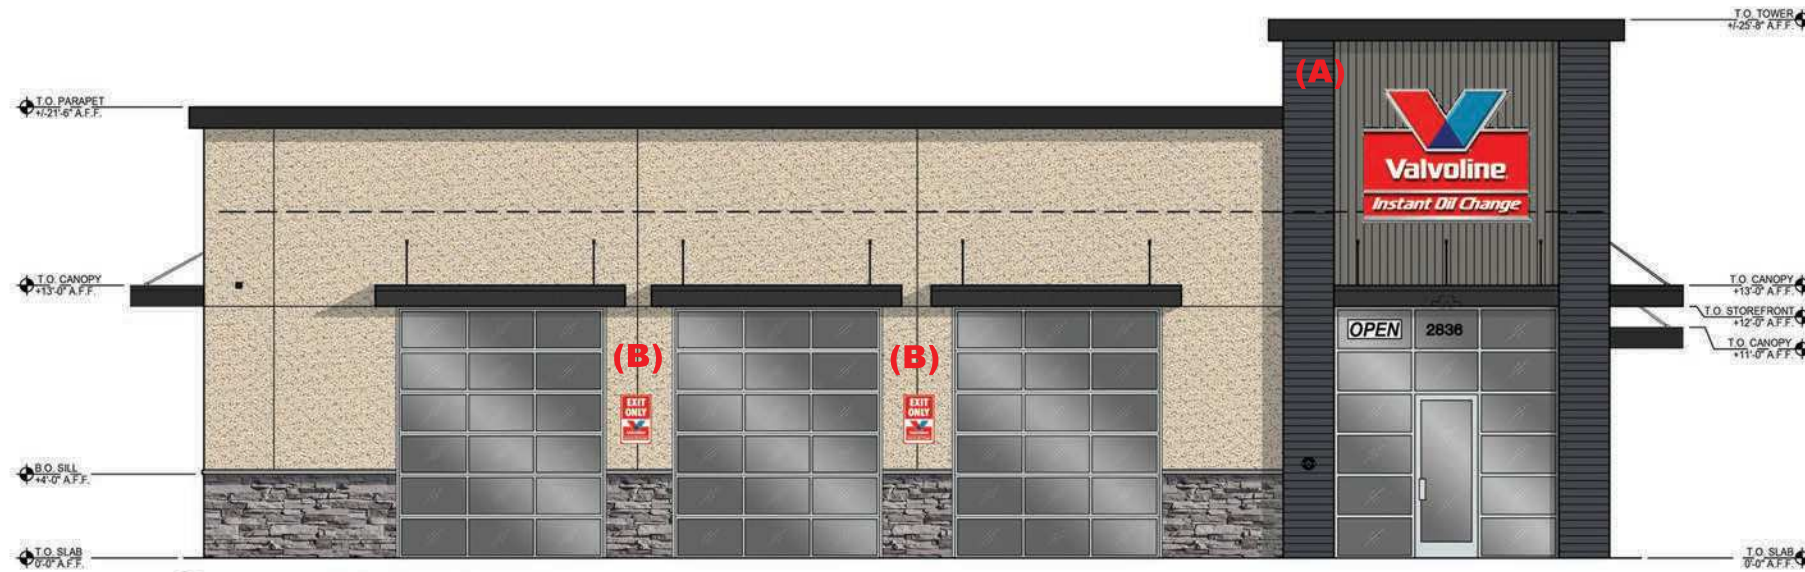

3 EXTERIOR ELEVATION - EAST




1 EXTERIOR ELEVATION - NORTH

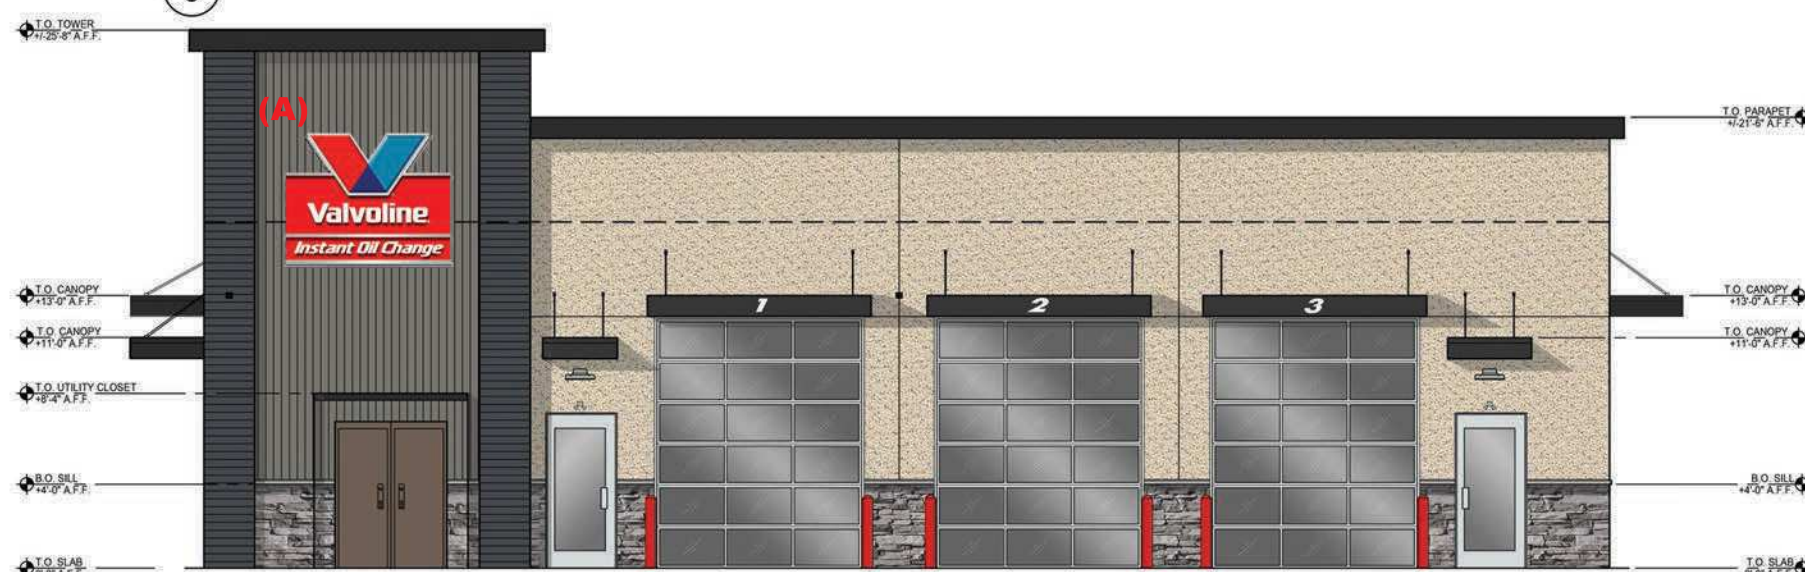

4 EXTERIOR ELEVATION - WEST

(B) Non-Illuminated Exit Only

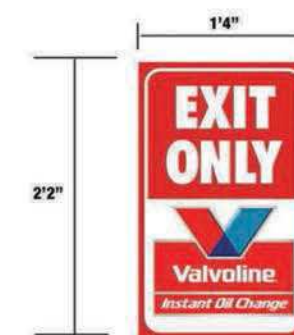


Site Number: 09-49


Location: 28363 Signal Butte rd, Mesa AZ

Date: 11/18/20






VIOC 45sf FLAT WALL SIGN
(INDIVIDUAL MOUNTED LETTERS ON OPAQUE BACKGROUND)

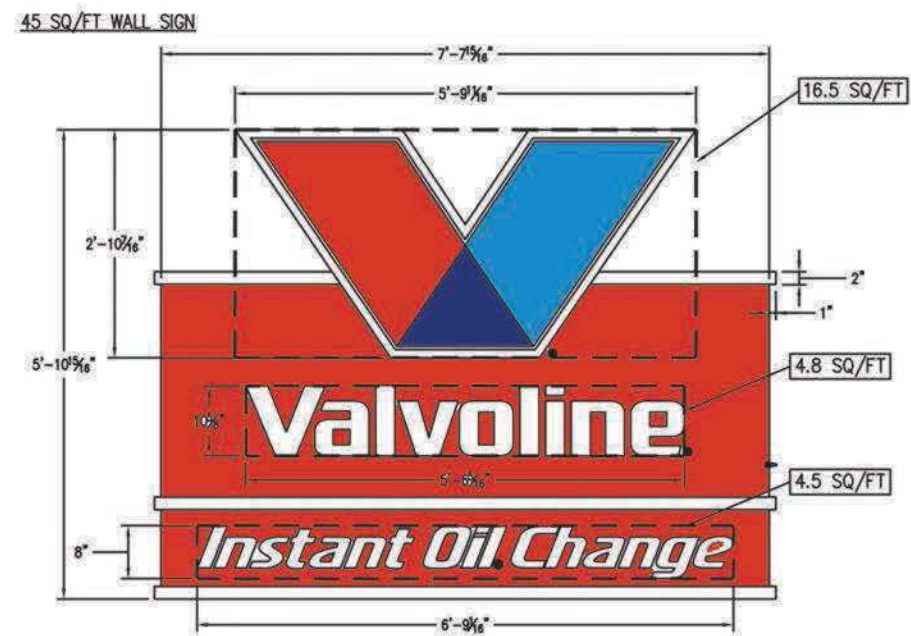



ELEVATION
SCALE: 1/2"=1'-0"

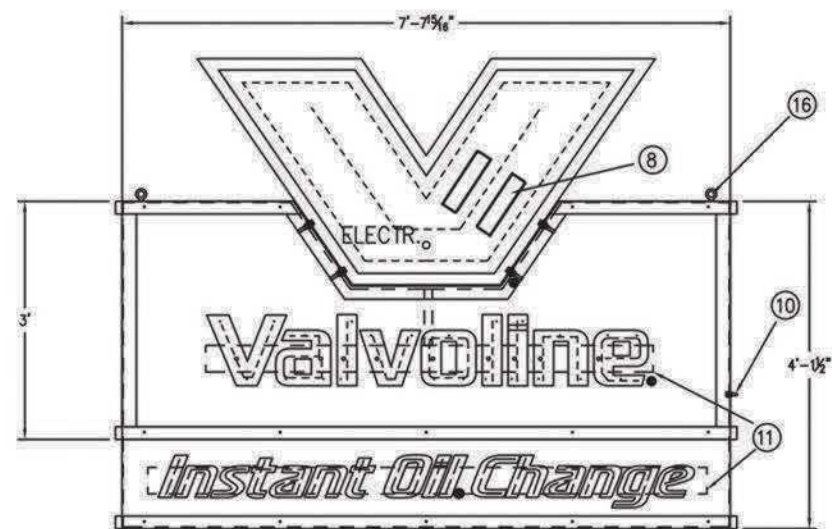

SECTION
SCALE: 1/2"=1'-0"

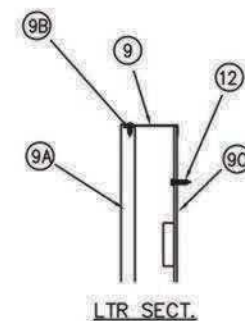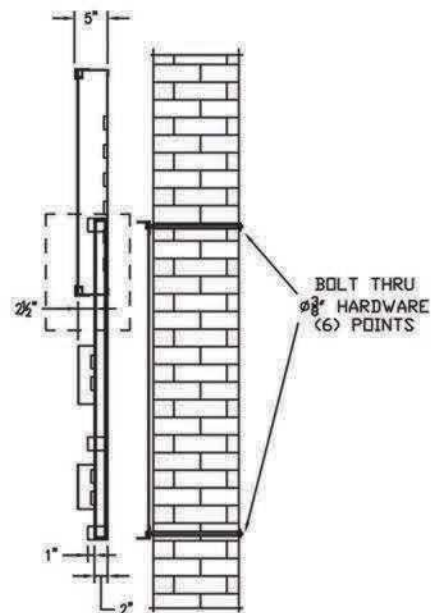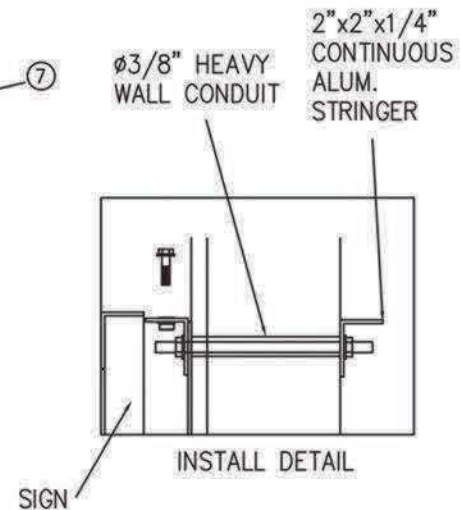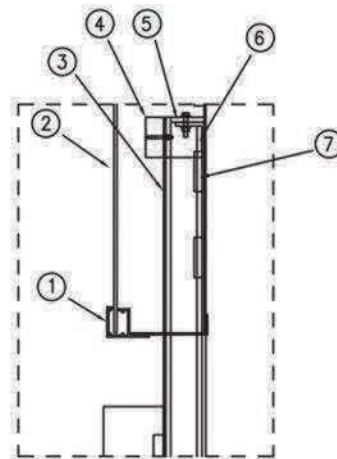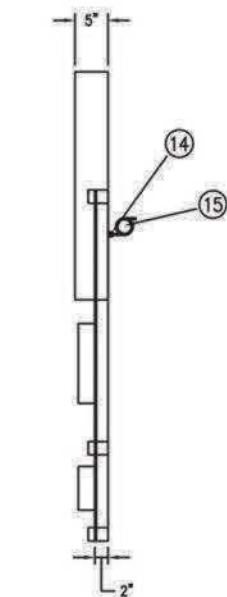

(2) REQ'D

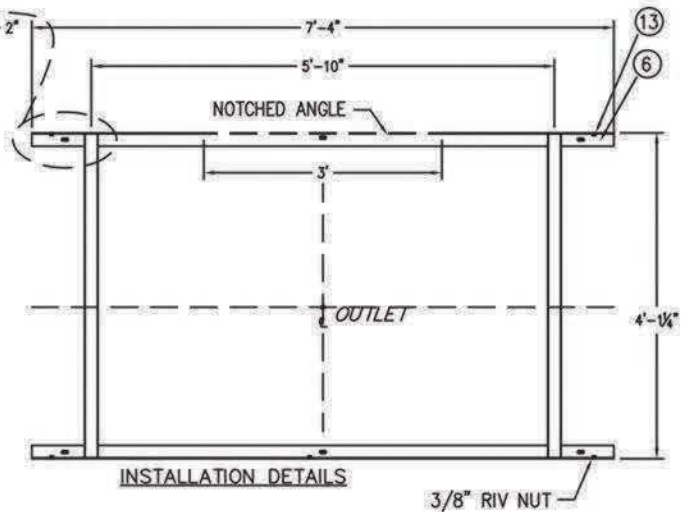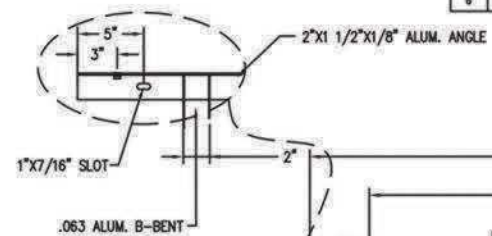

MATERIAL LIST			
ITEM	FSC #	QTY	DESCRIPTION
1	A00045	16'	1-1/2" x 1-1/2" KEY SLOT F-RETAINER 280"
2	PL0002	9 SF	.150 X 48 X 82 CUT TO EXACT SIZE CLEAR LEXAN SG0100
3	A00004	32 SF	.080 5052-H32 ALUMINUM PAPER INTERLEAVE 60" X 120"
4		25'	1"X1 1/2"X1/8" ALUM. SQ. TUBE
5	A00024	25'	2" X 2" X 1/8" 6063-T52 ALUMINUM SHARP CORNERS ANGLE 16FT
6	A00075	15'	1-1/2" X 1-1/2" X 3/16" [.1875] 6063-T52 ALUMINUM SHARP CORNERS
7		63'	OPTICS ELLIPTIX OTSE-X2-DW55 BTRIO 6500K LED MODULE (80 M MAX. LOAD)
8		2	MEAN WELL 60W 12V DRIVER
9		3 SF	.040" ALUM.
9A		15 SF	1/2" THICK #2447 WHITE ACRYLIC
9B			SCREWED INTO PLASTIC (TOP AND BOTTOM OF LETTER ONLY)
9C	A00056	15 SF	.080" WHITE /WHITE ALUMINUM SHEET 60" X 120"
10	ED0021	1	SPEDCO 24" TOGGLE SWITCH 118505/24/SP
11		2	.063" FABRICATED SLIM ALUM. LIGHT-TRACK ON THE BACK OF PANEL
12	C00074		8X15X1/2" SLOTTED HEX-W S/M/S ZINC
13	C00105	16	3/8"X16 LARGE FLANGED RIVET NUT
14	ED0008	1	STRAIGHT LQ. TITE CONNECT 1/2" 162058
15		10'	LQ. TITE
16	C00113	2	DA. 1/2" STEEL LIFTING EYEBOLT
PAINT & VINYL			
ITEM	FSC #	QTY	DESCRIPTION
A	P00124		6401-74215 860T00304 VOC RED GALLON #604715738
B	P00127		6403-47851 860W00351 VEC SILVER GALLON
C	P00125		6401-71215 860T00304 VOC BLUE GALLON #604716081
D			YELLOW/LIGHT BLUE VINYL
E	V00005	N/A	WHITE 7725-10 48" X 50YD
F	V00127	2 SF	EUROPEAN BLUE 3630-137 48" X 10YD
G	V00097	3 SF	STD RED 3630-33 36" X 50YD
H	V00122	3 SF	PROCESS BLUE 3630-337 48" X 10YD
SHIPPING LIST			
ITEM	FSC #	QTY	DESCRIPTION
1		1	51.3 SF FLAT DESIGN WALL SIGN
2			TOUCH UP PAINTS
3		14'	1-1/2" X 1-1/2" X 3/16" [.1875] 6063-T52 ALUMINUM SHARP COR. ANGLE
4		8'	43/8" TREADED ROD
5	C00099	12	3/8"X16 HEX NUT ZINC
6		12	3/8" WASHER




Site Number: 09-26

Location: 1864 E Baseline rd, Mesa AZ

Date: 2-25-20

(C)
Monument Insert
on Shared Monument by Others

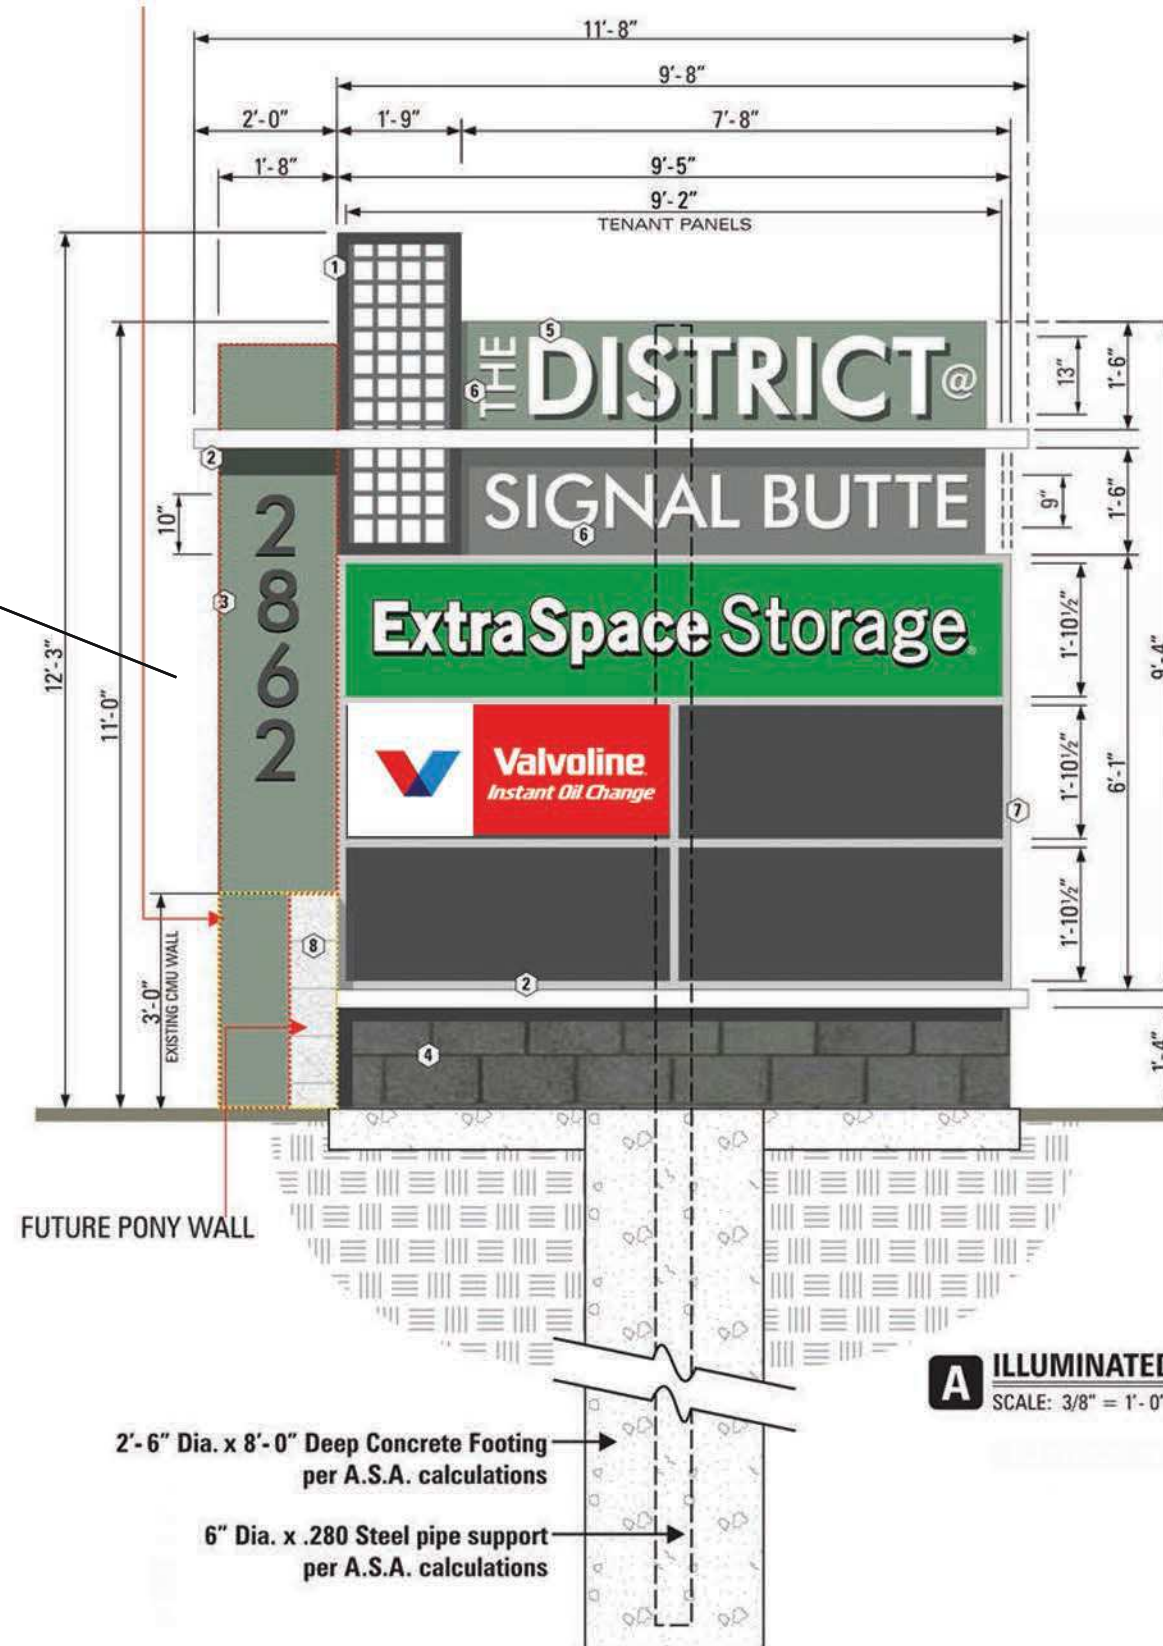

Site Number: 09-49

Location: 28363 Signal Butte rd, Mesa AZ

Date: 11/18/20