



EAST ELEVATION (LOOKING WEST)  
SCALE: 1/32"=1'-0"

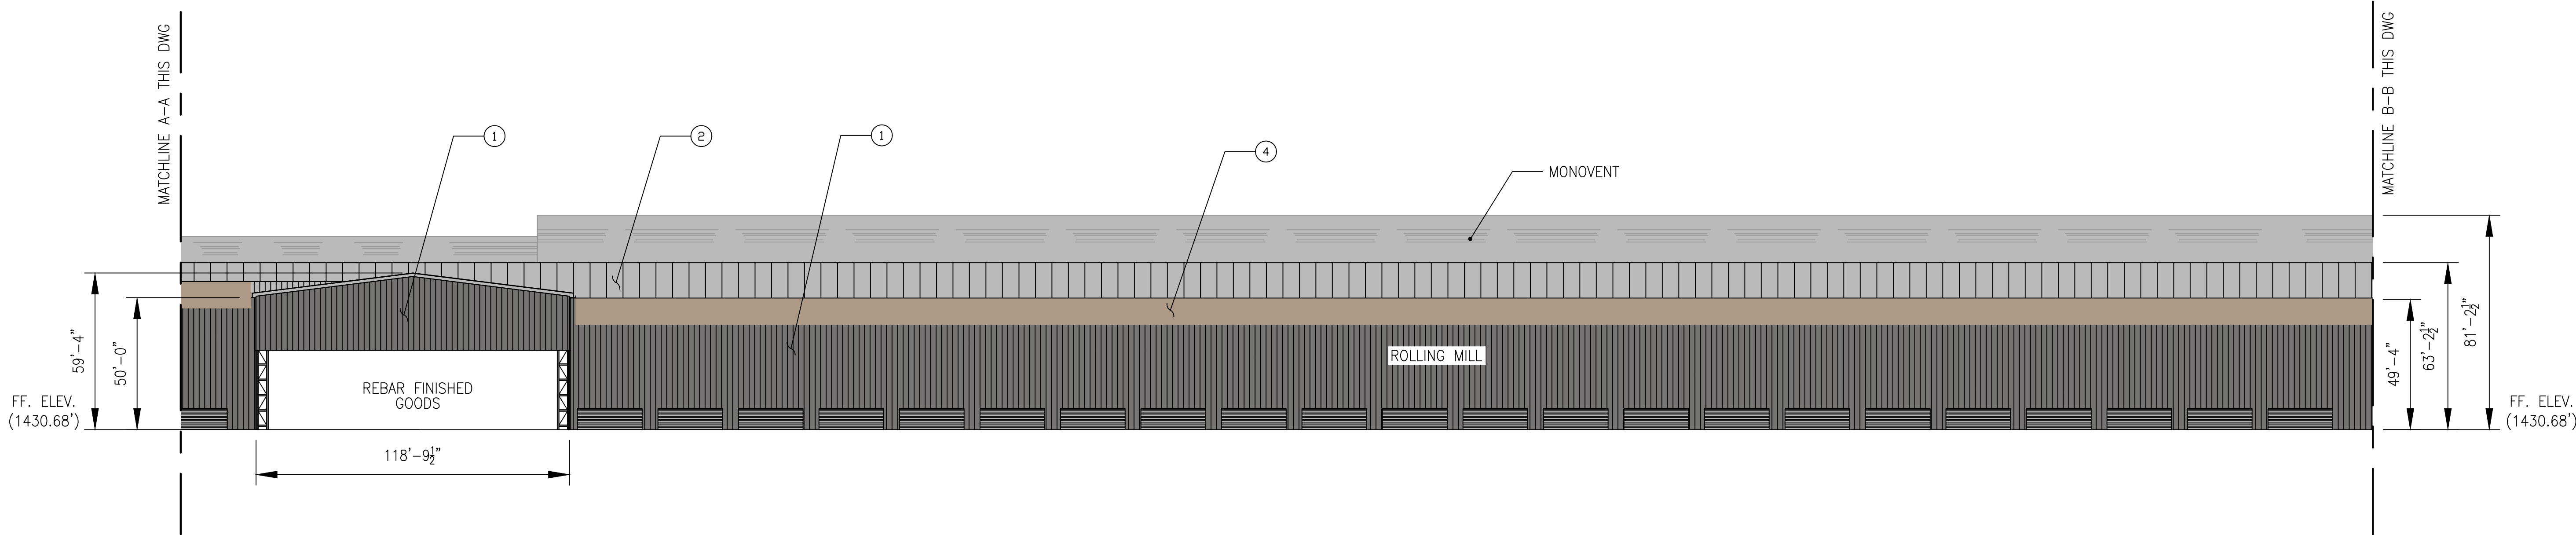


EAST ELEVATION (LOOKING WEST)  
SCALE: 1/32"=1'-0"

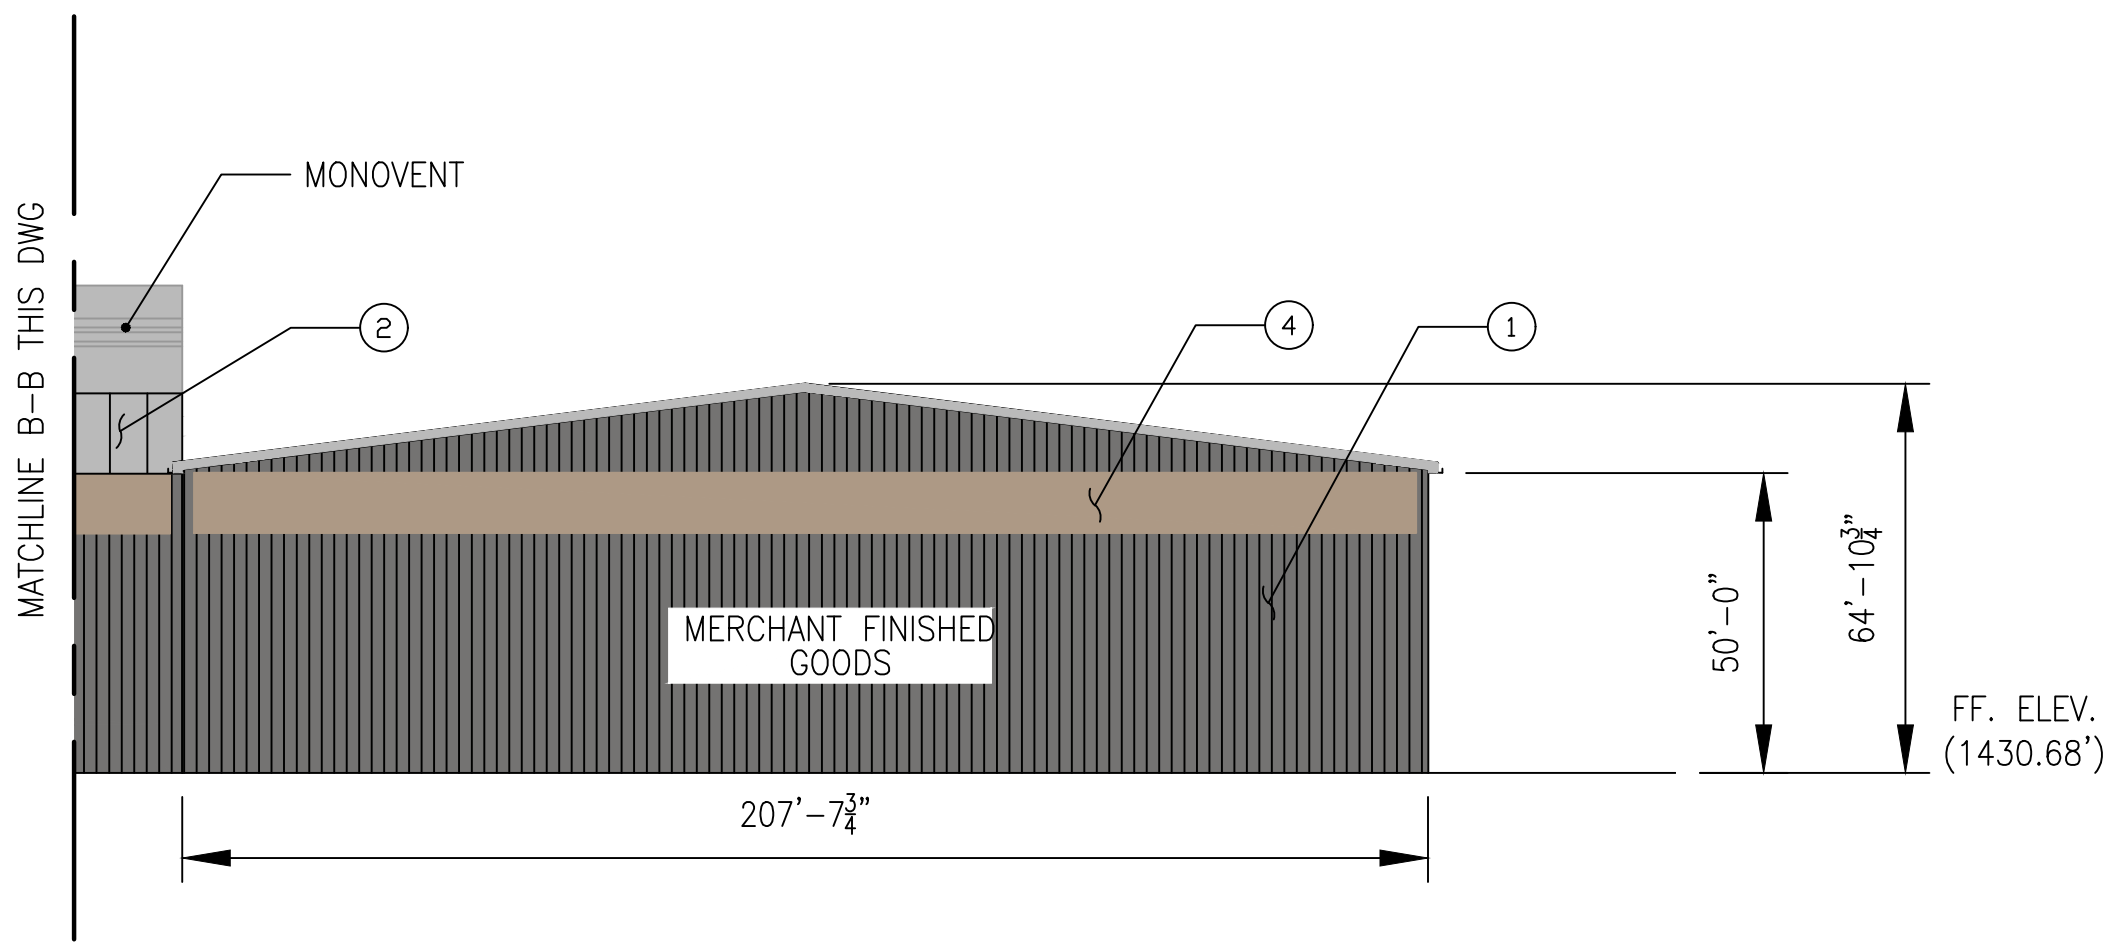

EAST ELEVATION (LOOKING WEST)  
SCALE: 1/32"=1'-0"

NOTE: ALL COLORS SELECTED TO MATCH EXISTING ROLLING MILL BUILDING FEATURES AND FACADE

COLOR SWATCH	LEGEND	DESCRIPTION
	① WALL PANEL	METAL SIDING, "MESA GRAY"
	② ROOF PANEL	METAL, STANDING SEAM, "GALVALUME"
	③ WALL PANEL	METAL SIDING, "DESERT BEIGE"
	④ TRANSLUCENT PANEL	POLYCARBONATE, TRANSLUCENT PANEL, "DESERT BEIGE"
	⑤ FTP PANEL / DUCT	METAL, "CORTEN"

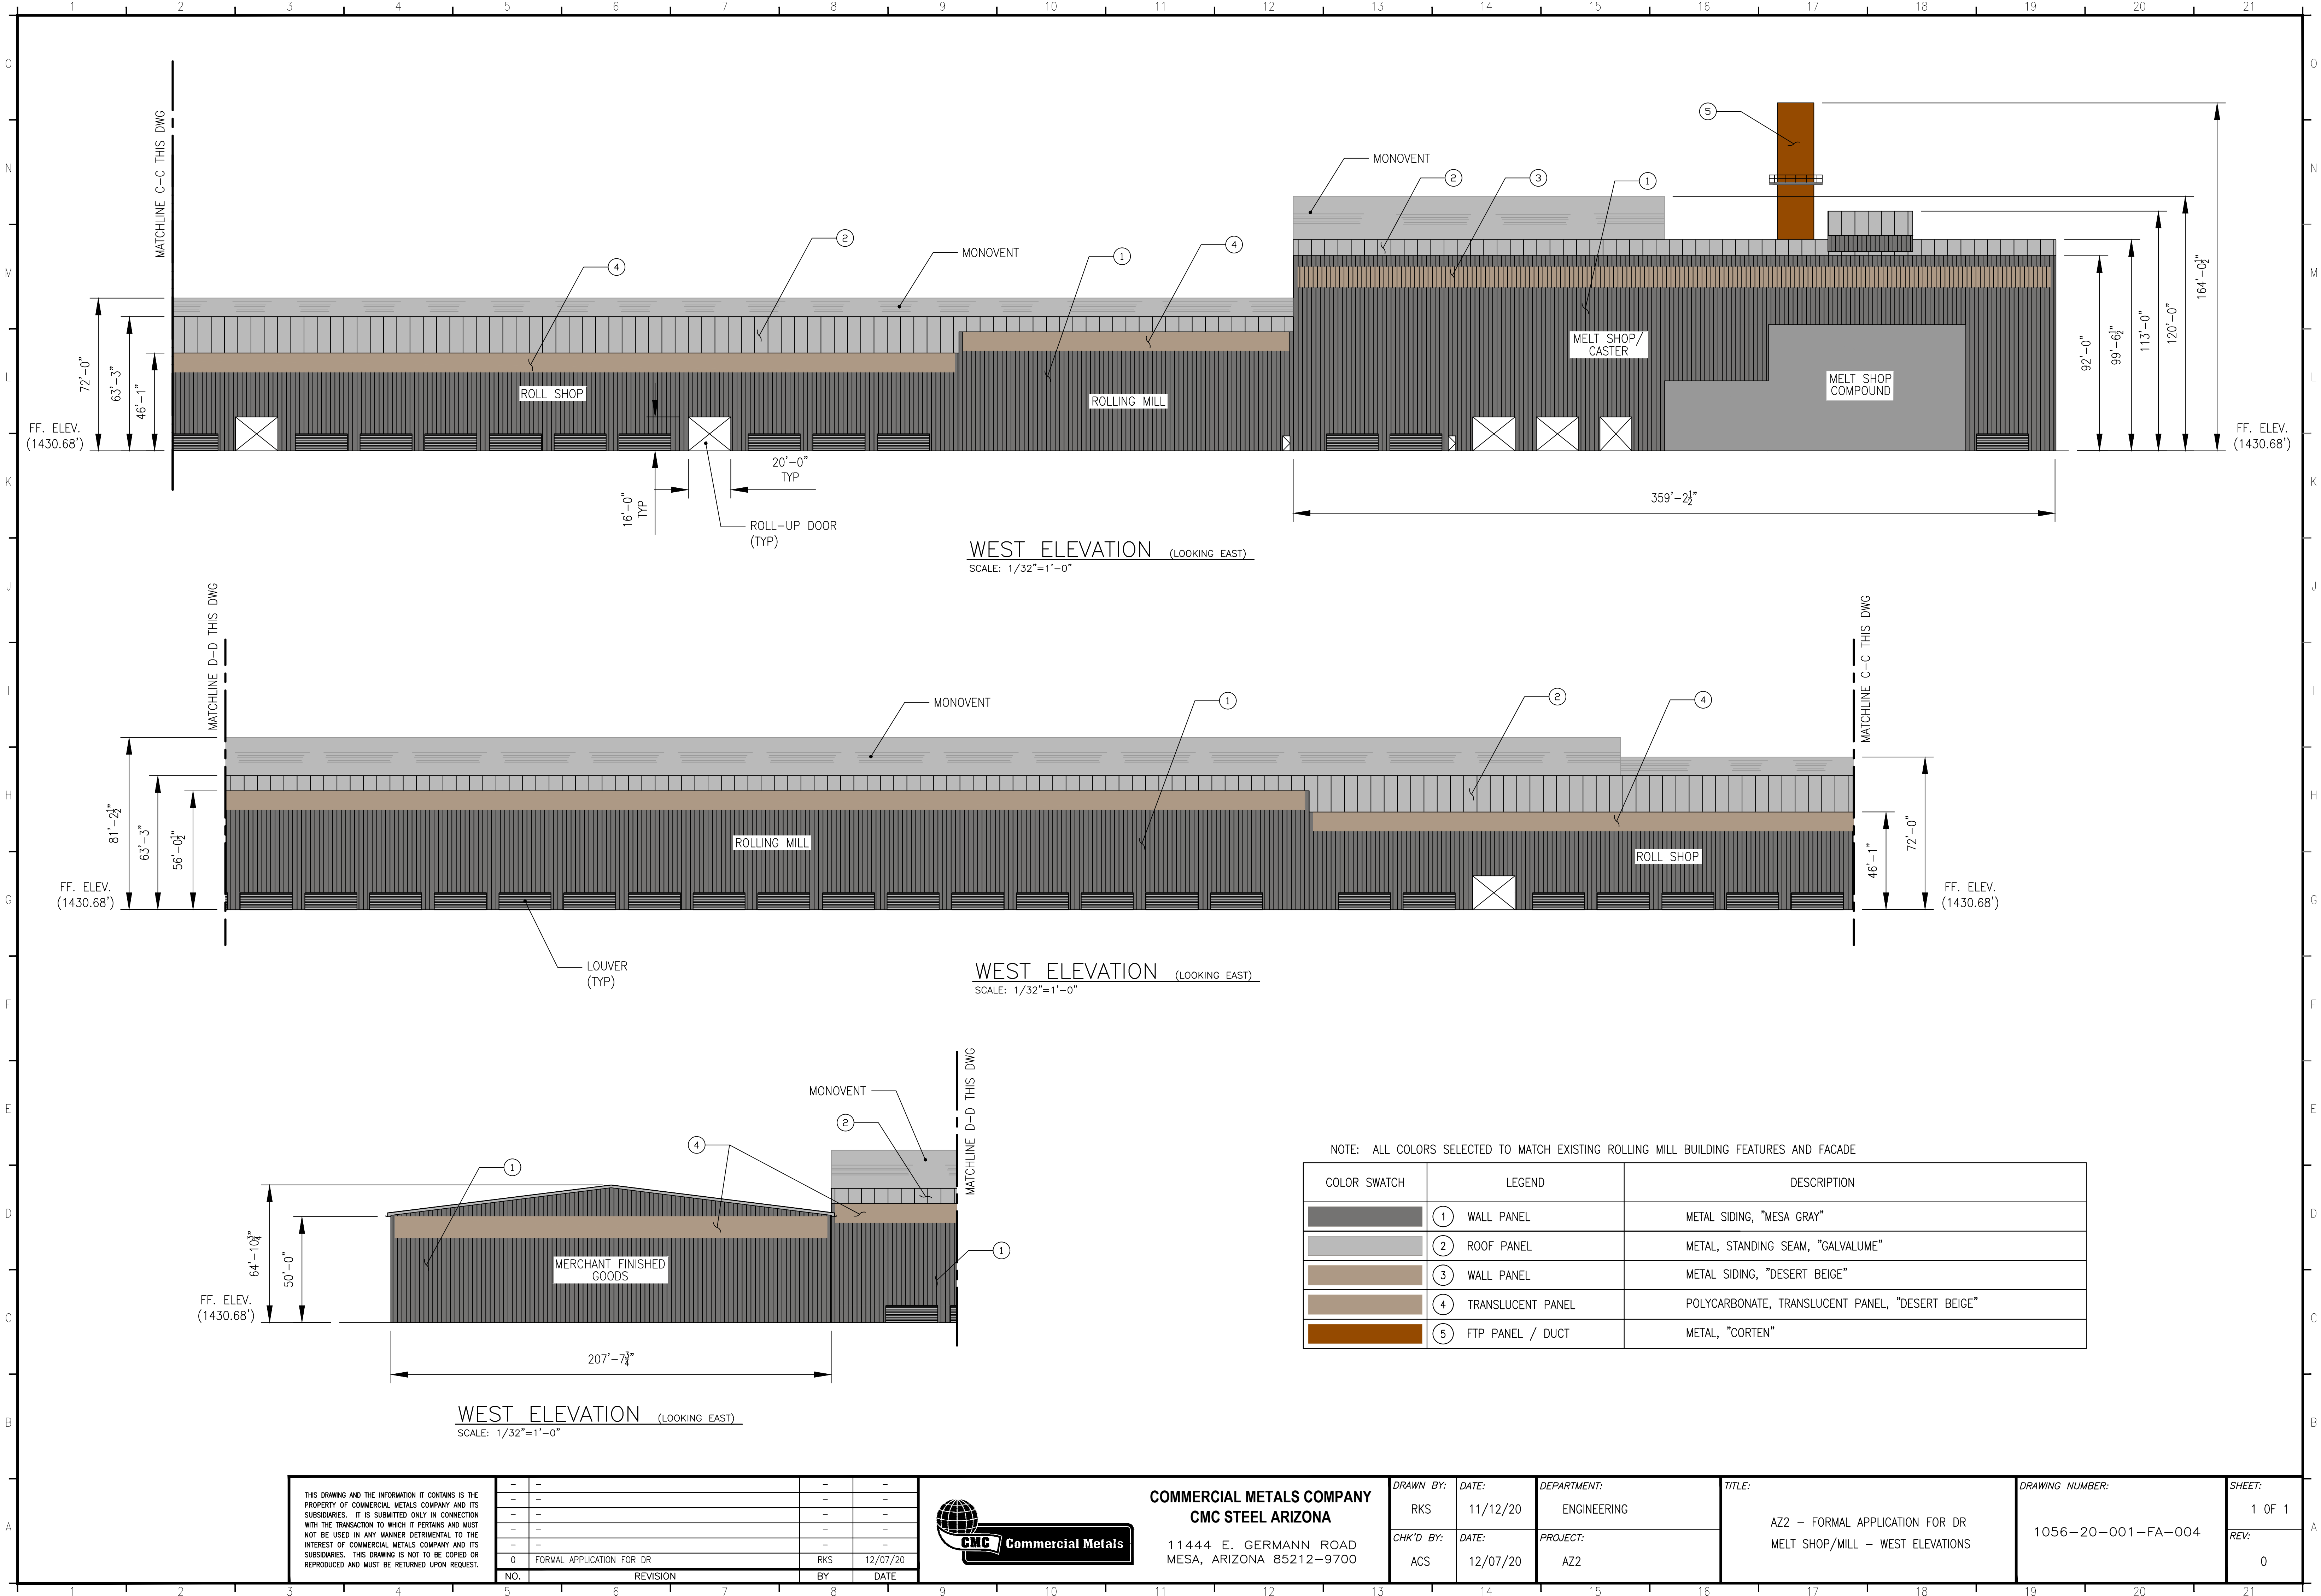


WEST ELEVATION (LOOKING EAST)  
SCALE: 1/32"=1'-0"

WEST ELEVATION (LOOKING EAST)  
SCALE: 1/32"=1'-0"


WEST ELEVATION (LOOKING EAST)  
SCALE: 1/32"=1'-0"

NOTE: ALL COLORS SELECTED TO MATCH EXISTING ROLLING MILL BUILDING FEATURES AND FACADE


COLOR SWATCH	LEGEND	DESCRIPTION
	① WALL PANEL	METAL SIDING, "MESA GRAY"
	② ROOF PANEL	METAL, STANDING SEAM, "GALVALUME"
	③ WALL PANEL	METAL SIDING, "DESERT BEIGE"
	④ TRANSLUCENT PANEL	POLYCARBONATE, TRANSLUCENT PANEL, "DESERT BEIGE"
	⑤ FTP PANEL / DUCT	METAL, "CORTEN"

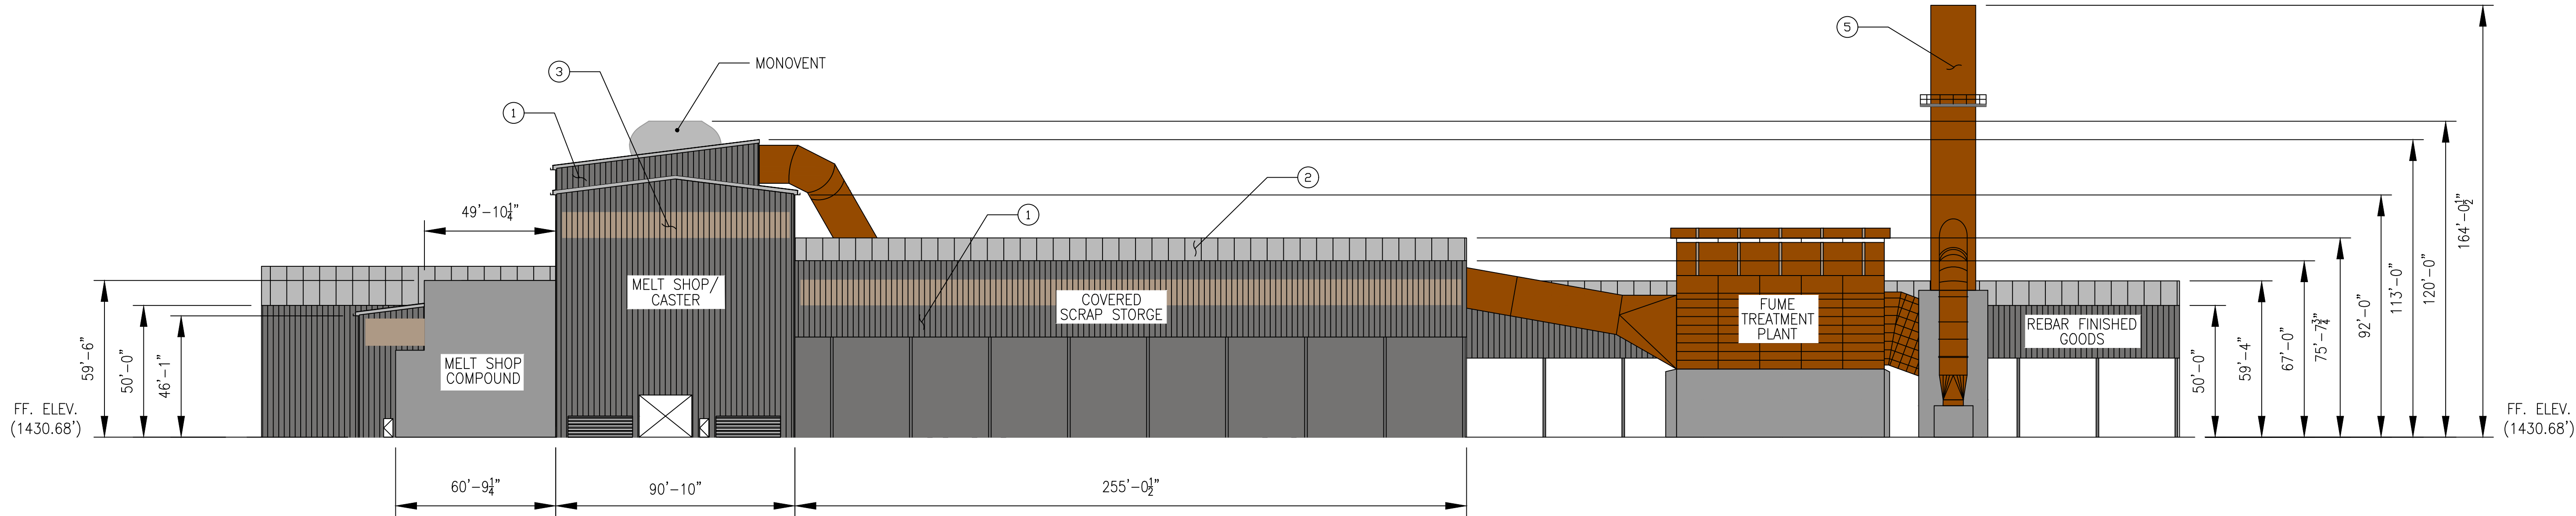

SOUTH ELEVATION (LOOKING NORTH)  
SCALE: 1/32"=1'-0"

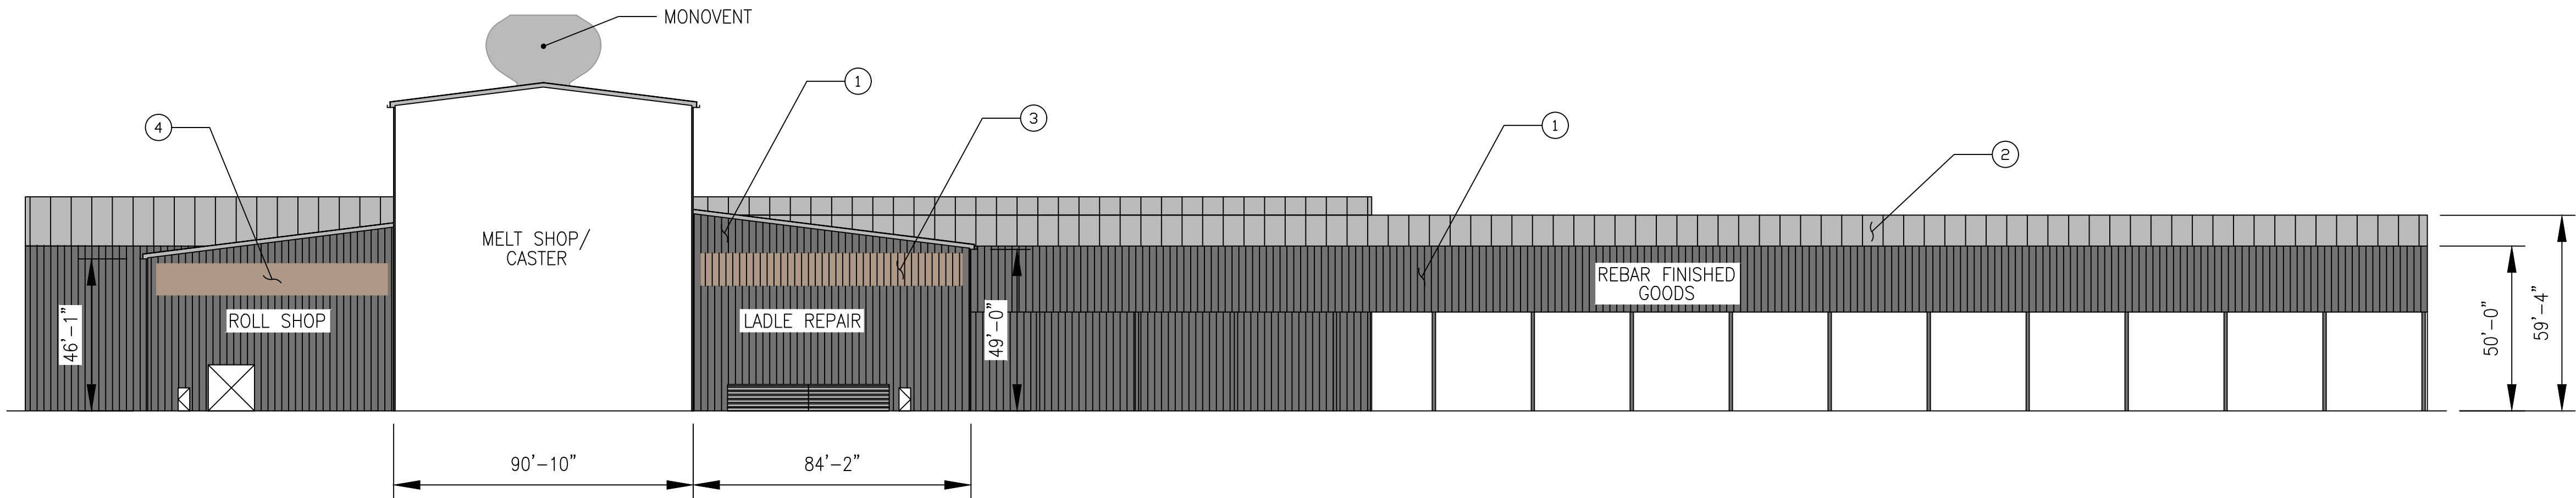

SECTION A-A  
SCALE: 1/32"=1'-0"

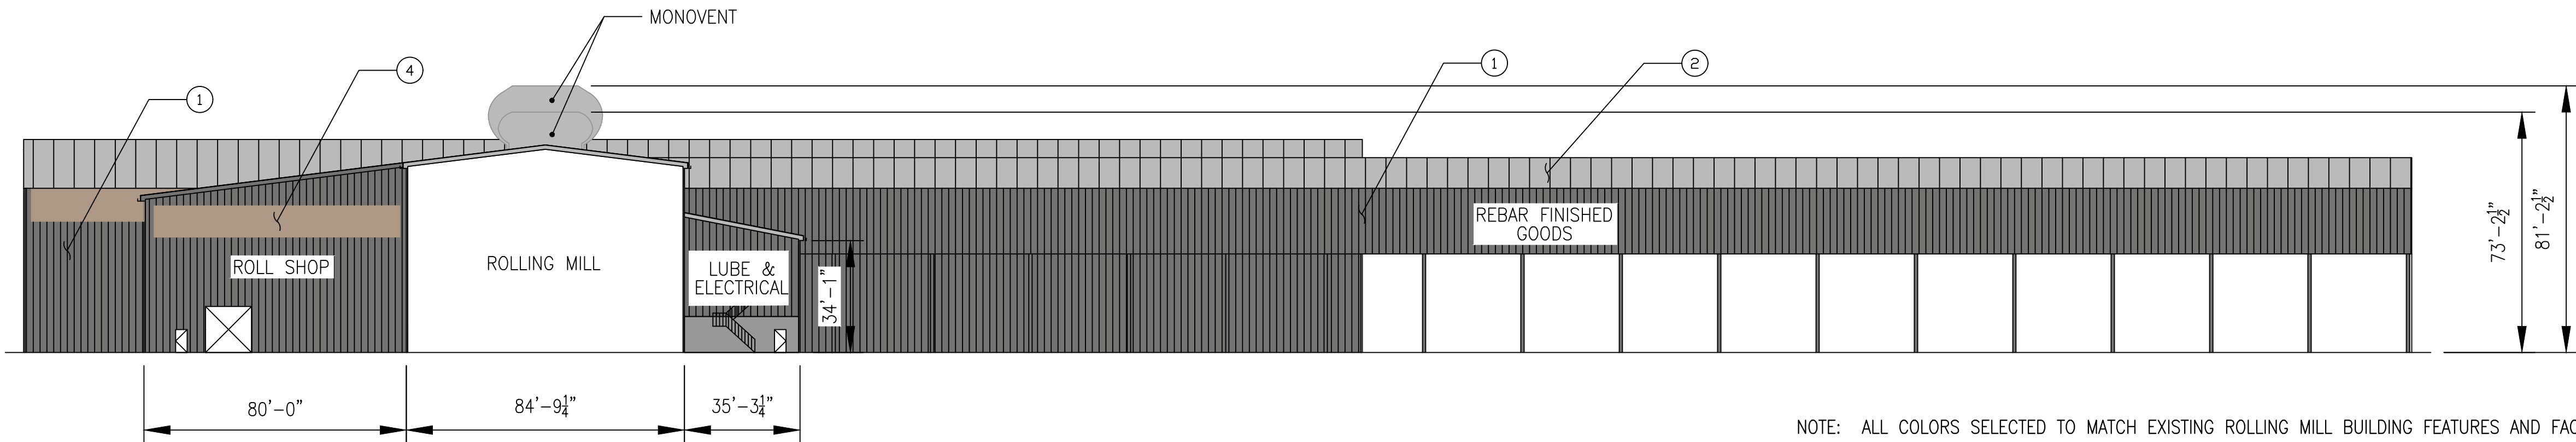

SECTION B-B  
SCALE: 1/32"=1'-0"

NOTE: ALL COLORS SELECTED TO MATCH EXISTING ROLLING MILL BUILDING FEATURES AND FACADE

COLOR SWATCH	LEGEND	DESCRIPTION
	① WALL PANEL	METAL SIDING, "MESA GRAY"
	② ROOF PANEL	METAL, STANDING SEAM, "GALVALUME"
	③ WALL PANEL	METAL SIDING, "DESERT BEIGE"
	④ TRANSLUCENT PANEL	POLYCARBONATE, TRANSLUCENT PANEL, "DESERT BEIGE"
	⑤ FTP PANEL / DUCT	METAL, "CORTEN"

THIS DRAWING AND THE INFORMATION IT CONTAINS IS THE PROPERTY OF COMMERCIAL METALS COMPANY AND ITS SUBSIDIARIES. IT IS SUBMITTED ONLY IN CONNECTION WITH THE TRANSACTION TO WHICH IT PERTAINS AND MUST NOT BE USED IN ANY MANNER DETRIMENTAL TO THE INTEREST OF COMMERCIAL METALS COMPANY AND ITS SUBSIDIARIES. THIS DRAWING IS NOT TO BE COPIED OR REPRODUCED AND MUST BE RETURNED UPON REQUEST.

--	--	--	--
--	--	--	--
--	--	--	--
--	--	--	--
--	--	--	--
0	FORMAL APPLICATION FOR DR	RKS	12/07/20
NO.	REVISION	BY	DATE

**COMMERCIAL METALS COMPANY**  
**CMC STEEL ARIZONA**

11444 E. GERMANN ROAD  
MESA, ARIZONA 85212-9700

DRAWN BY:	DATE:	DEPARTMENT:
RKS	11/12/20	ENGINEERING
CHK'D BY:	DATE:	PROJECT:
ACS	12/07/20	AZ2

TITLE:	DRAWING NUMBER:	SHEET:
AZ2 - FORMAL APPLICATION FOR DR MELT SHOP/MILL - SECTION VIEWS	1056-20-001-FA-005	1 OF 1
		REV: 0



NOTE: ALL COLORS SELECTED TO MATCH EXISTING ROLLING MILL BUILDING FEATURES AND FACADE



SCALE:  $1/32"=1'-0"$



SCALE:  $1/32"=1'-0"$



SCALE:  $1/32"=1'-0"$

THIS DRAWING AND THE INFORMATION IT CONTAINS IS THE PROPERTY OF COMMERCIAL METALS COMPANY AND ITS SUBSIDIARIES. IT IS SUBMITTED ONLY IN CONNECTION WITH THE TRANSACTION TO WHICH IT PERTAINS AND MUST NOT BE USED IN ANY MANNER DETRIMENTAL TO THE INTEREST OF COMMERCIAL METALS COMPANY AND ITS SUBSIDIARIES. THIS DRAWING IS NOT TO BE COPIED OR REPRODUCED AND MUST BE RETURNED UPON REQUEST.

-	-	-	-
-	-	-	-
-	-	-	-
-	-	-	-
-	-	-	-
0	FORMAL APPLICATION FOR DR	RKS	12/07/20
NO.	REVISION	BY	DATE



**COMMERCIAL METALS COMPANY**  
**CMC STEEL ARIZONA**

11444 E. GERMANN ROAD  
MESA, ARIZONA 85212-9700

<i>DRAWN BY:</i>	<i>DATE:</i>	<i>DEPARTMENT:</i>
RKS	11/12/20	ENGINEERING
<i>CHK'D BY:</i>	<i>DATE:</i>	<i>PROJECT:</i>
ACS	12/07/20	AZ2


TITLE:

AZ2 - FORMAL APPLICATION FOR DR  
MELT SHOP/MILL - SECTION VIEWS


DRAWING NUMBER:

1056-20-001-FA-006

SHEET:  
1 OF 1  
REV:

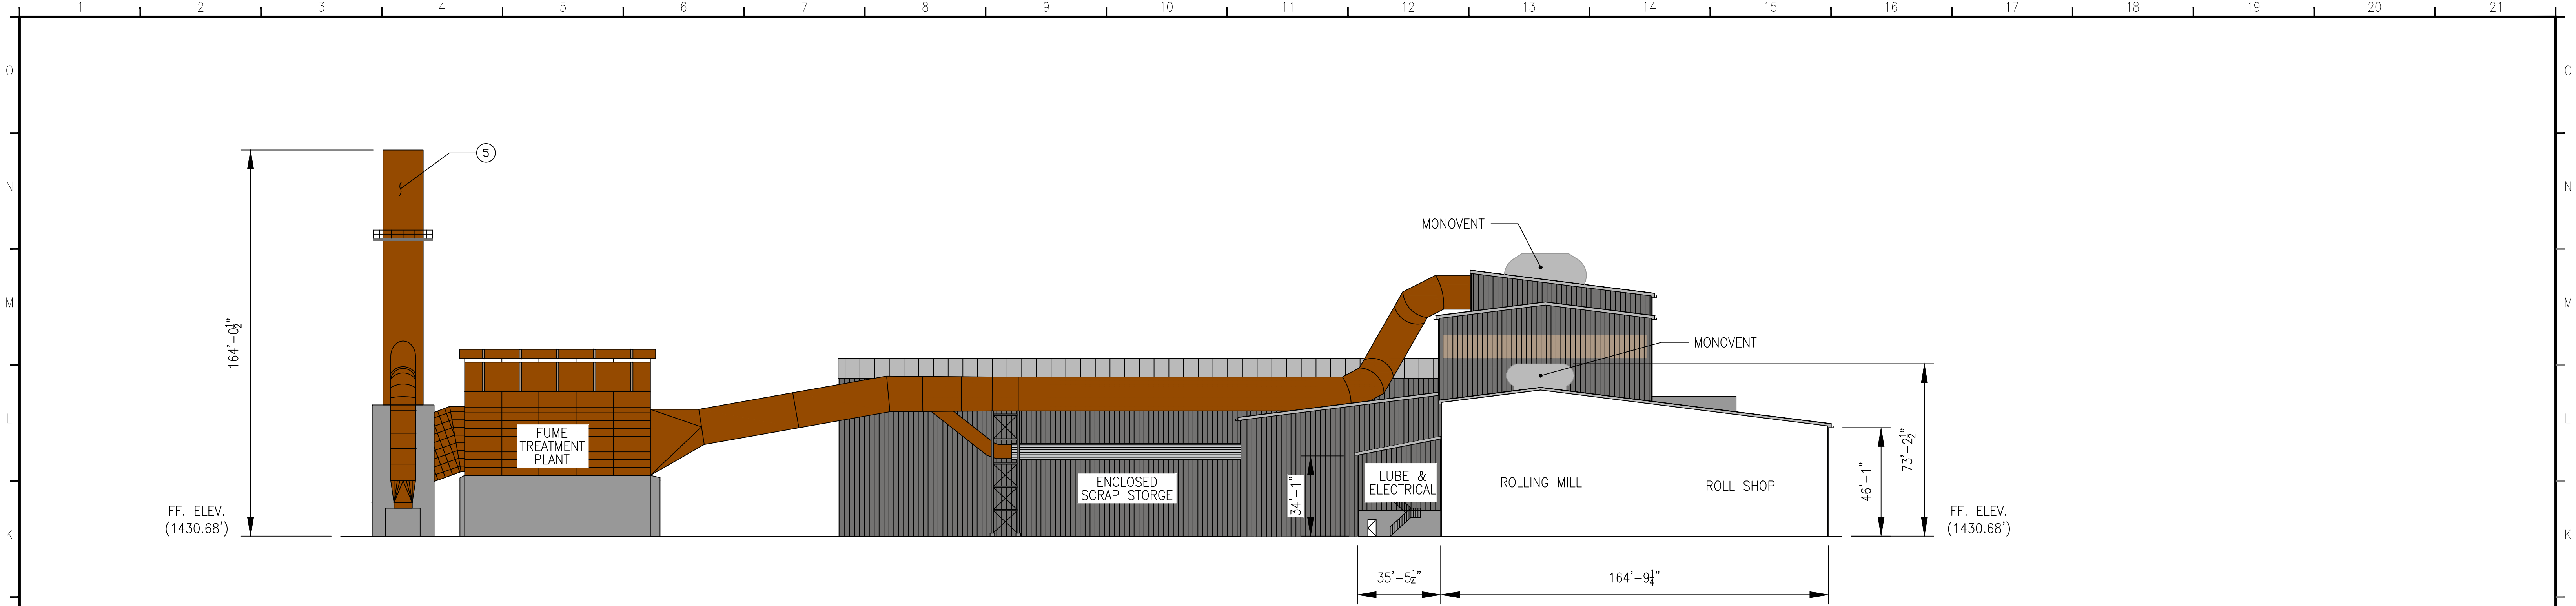

SECTION E-E  
SCALE: 1/32"=1'-0"

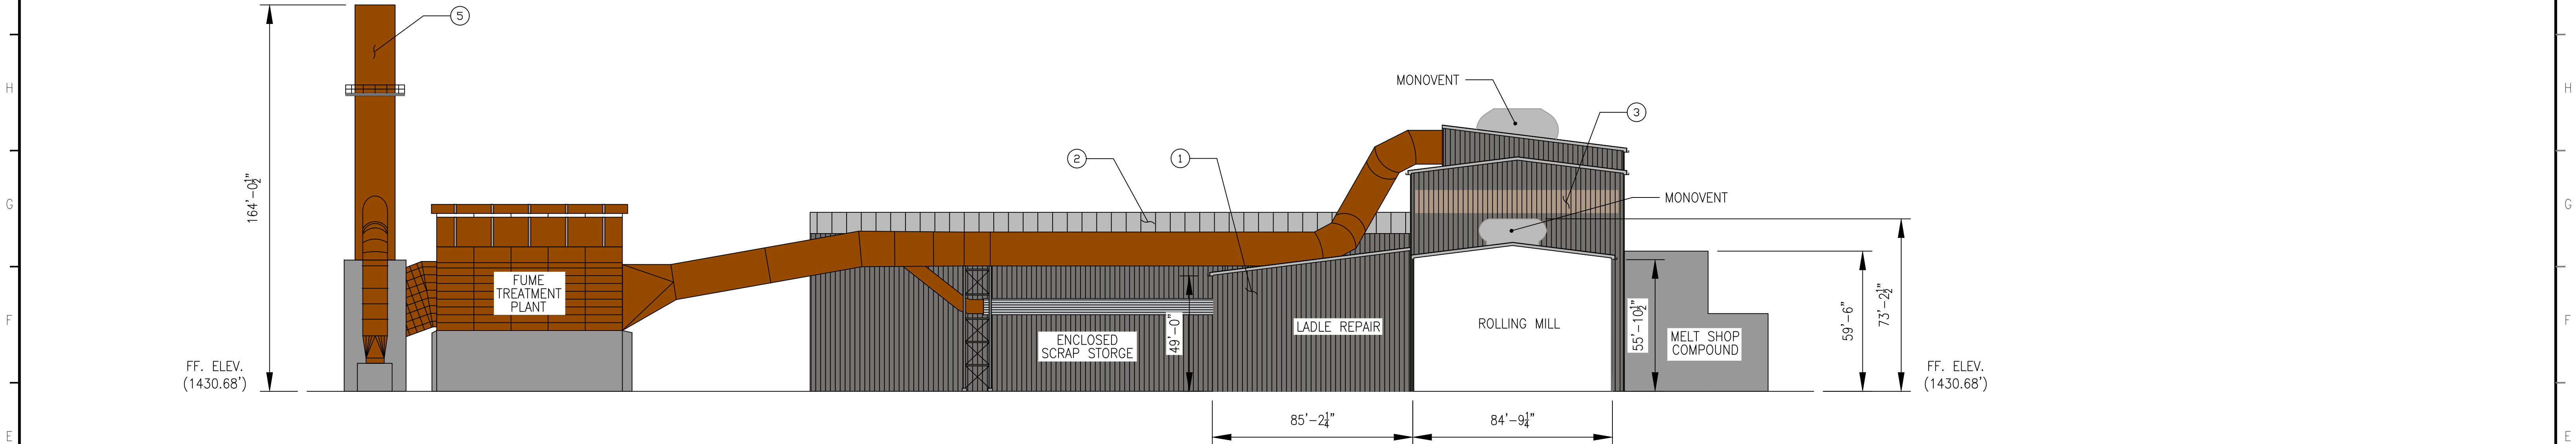

SECTION F-F  
SCALE: 1/32"=1'-0"

NOTE: ALL COLORS SELECTED TO MATCH EXISTING ROLLING MILL BUILDING FEATURES AND FACADE

COLOR SWATCH	LEGEND	DESCRIPTION
<div></div>	① WALL PANEL	METAL SIDING, "MESA GRAY"
<div></div>	② ROOF PANEL	METAL, STANDING SEAM, "GALVALUME"
<div></div>	③ WALL PANEL	METAL SIDING, "DESERT BEIGE"
<div></div>	④ TRANSLUCENT PANEL	POLYCARBONATE, TRANSLUCENT PANEL, "DESERT BEIGE"
<div></div>	⑤ FTP PANEL / DUCT	METAL, "CORTEN"

THIS DRAWING AND THE INFORMATION IT CONTAINS IS THE PROPERTY OF COMMERCIAL METALS COMPANY AND ITS SUBSIDIARIES. IT IS SUBMITTED ONLY IN CONNECTION WITH THE TRANSACTION TO WHICH IT PERTAINS AND MUST NOT BE USED IN ANY MANNER DETRIMENTAL TO THE INTEREST OF COMMERCIAL METALS COMPANY AND ITS SUBSIDIARIES. THIS DRAWING IS NOT TO BE COPIED OR REPRODUCED AND MUST BE RETURNED UPON REQUEST.

--	--	--	--
--	--	--	--
--	--	--	--
--	--	--	--
0	FORMAL APPLICATION FOR DR	RKS	12/07/20
NO.	REVISION	BY	DATE

COMMERCIAL METALS COMPANY

CMC STEEL ARIZONA

11444 E. GERMANN ROAD

MESA, ARIZONA 85212-9700

DRAWN BY:

RKS

DATE:

11/12/20

DEPARTMENT:

ENGINEERING

CHK'D BY:

ACS

DATE:

12/07/20

PROJECT:

AZZ

TITLE:

AZZ - FORMAL APPLICATION FOR DR  
MELT SHOP/MILL - SECTION VIEWS

DRAWING NUMBER:

1056-20-001-FA-007


SHEET:

1 OF 1


REV:

0


SLAG QUENCH BUILDING (AZ2)

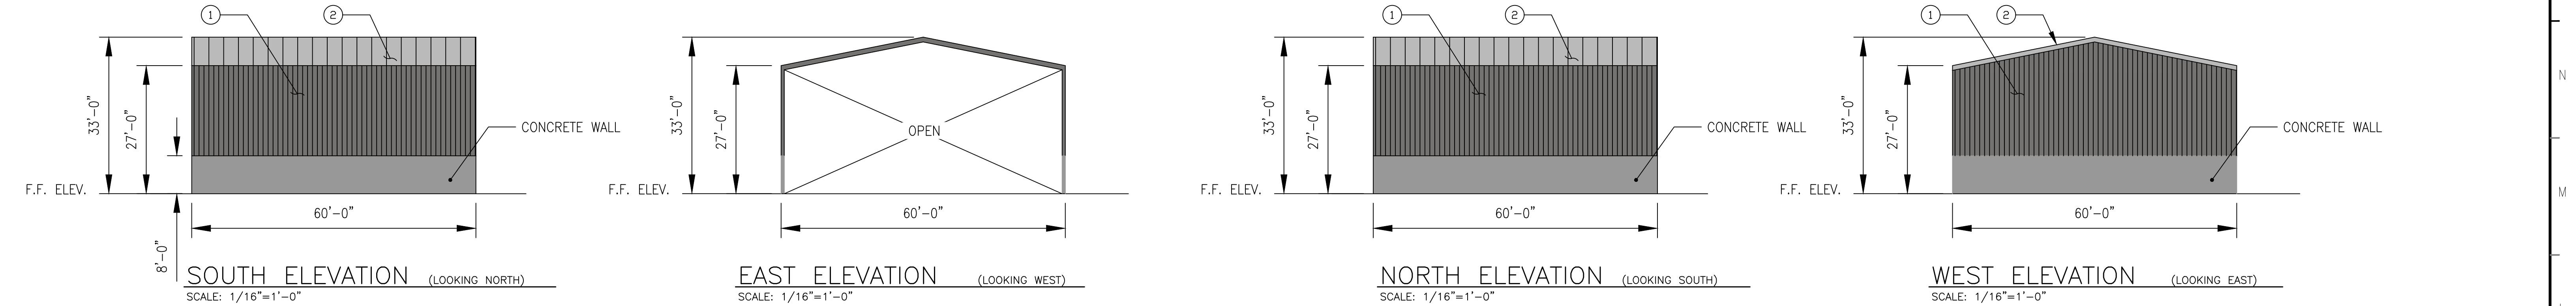


DRY GOODS STORAGE

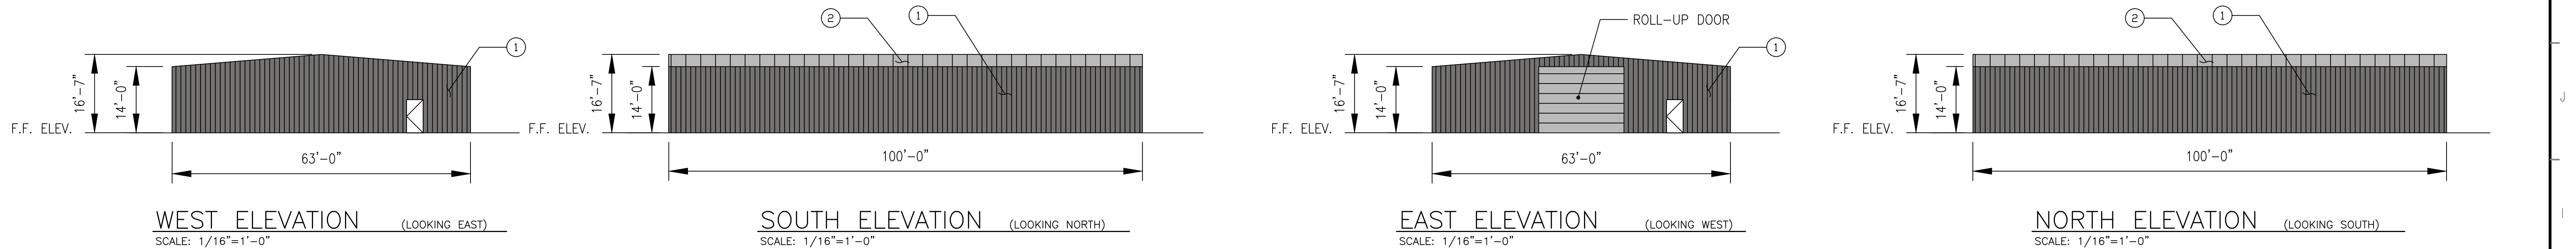

SLAG FACILITIES (TMS)

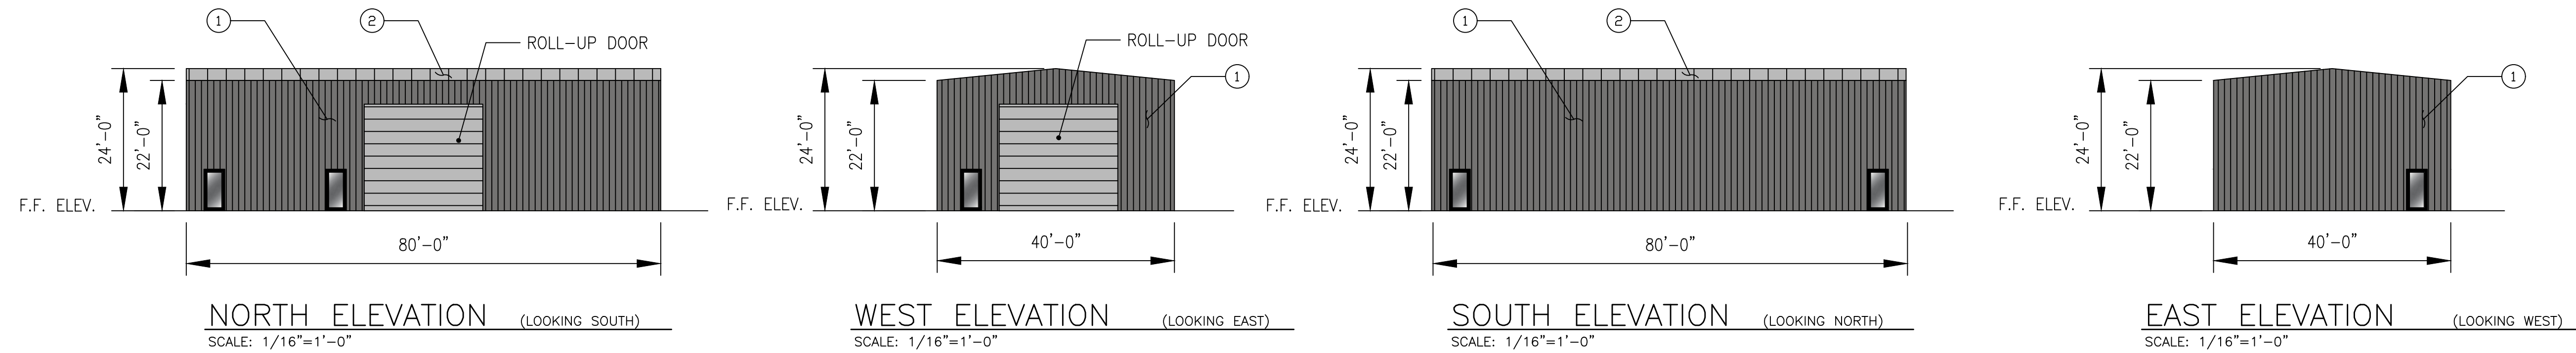

SCALE HOUSE

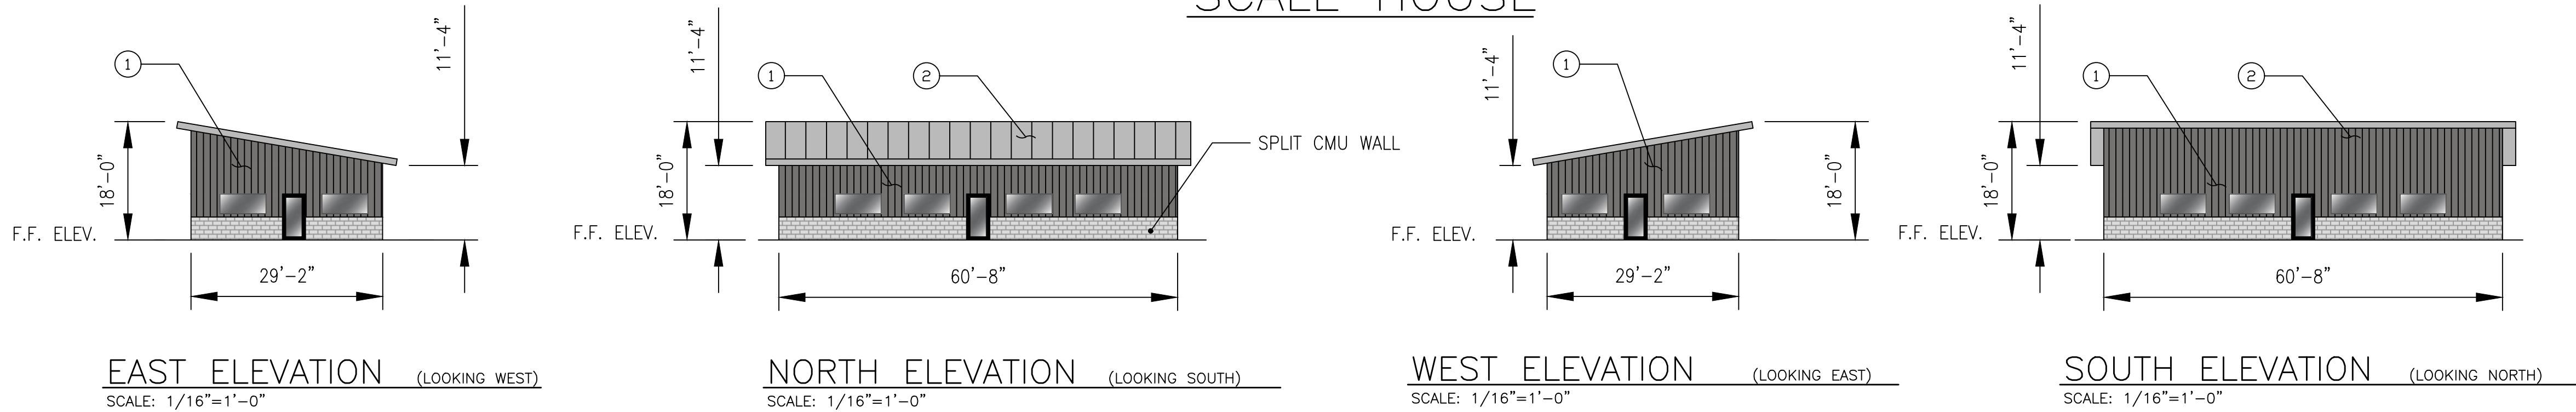

NOTE: ALL COLORS SELECTED TO MATCH EXISTING ROLLING MILL BUILDING FEATURES AND FACADE


COLOR SWATCH	LEGEND	DESCRIPTION
	① WALL PANEL	METAL SIDING, "MESA GRAY"
	② ROOF PANEL	METAL, STANDING SEAM, "GALVALUME"

THIS DRAWING AND THE INFORMATION IT CONTAINS IS THE PROPERTY OF COMMERCIAL METALS COMPANY AND ITS SUBSIDIARIES. IT IS SUBMITTED ONLY IN CONNECTION WITH THE TRANSACTION TO WHICH IT PERTAINS AND MUST NOT BE USED IN ANY MANNER DETRIMENTAL TO THE INTEREST OF COMMERCIAL METALS COMPANY AND ITS SUBSIDIARIES. THIS DRAWING IS NOT TO BE COPIED OR REPRODUCED AND MUST BE RETURNED UPON REQUEST.	--	--	--	--
	--	--	--	--
	--	--	--	--
	--	--	--	--
	1	REVISED IN RESPONSE TO CITY COMMENTS	RKS	12/30/20
	0	FORMAL APPLICATION FOR DR	RKS	12/07/20
	NO.	REVISION	BY	DATE

**COMMERCIAL METALS COMPANY**  
**CMC STEEL ARIZONA**  
11444 E. GERMANN ROAD  
MESA, ARIZONA 85212-9700

DRAWN BY: RKS	DATE: 11/12/20	DEPARTMENT: ENGINEERING	TITLE: AZ2 - FORMAL APPLICATION FOR DR MISC. BUILDING ELEVATIONS	DRAWING NUMBER: 1056-20-001-FA-008	SHEET: 1 OF 2 REV: 1
CHK'D BY: ACS	DATE: 12/07/20	PROJECT: AZ2			




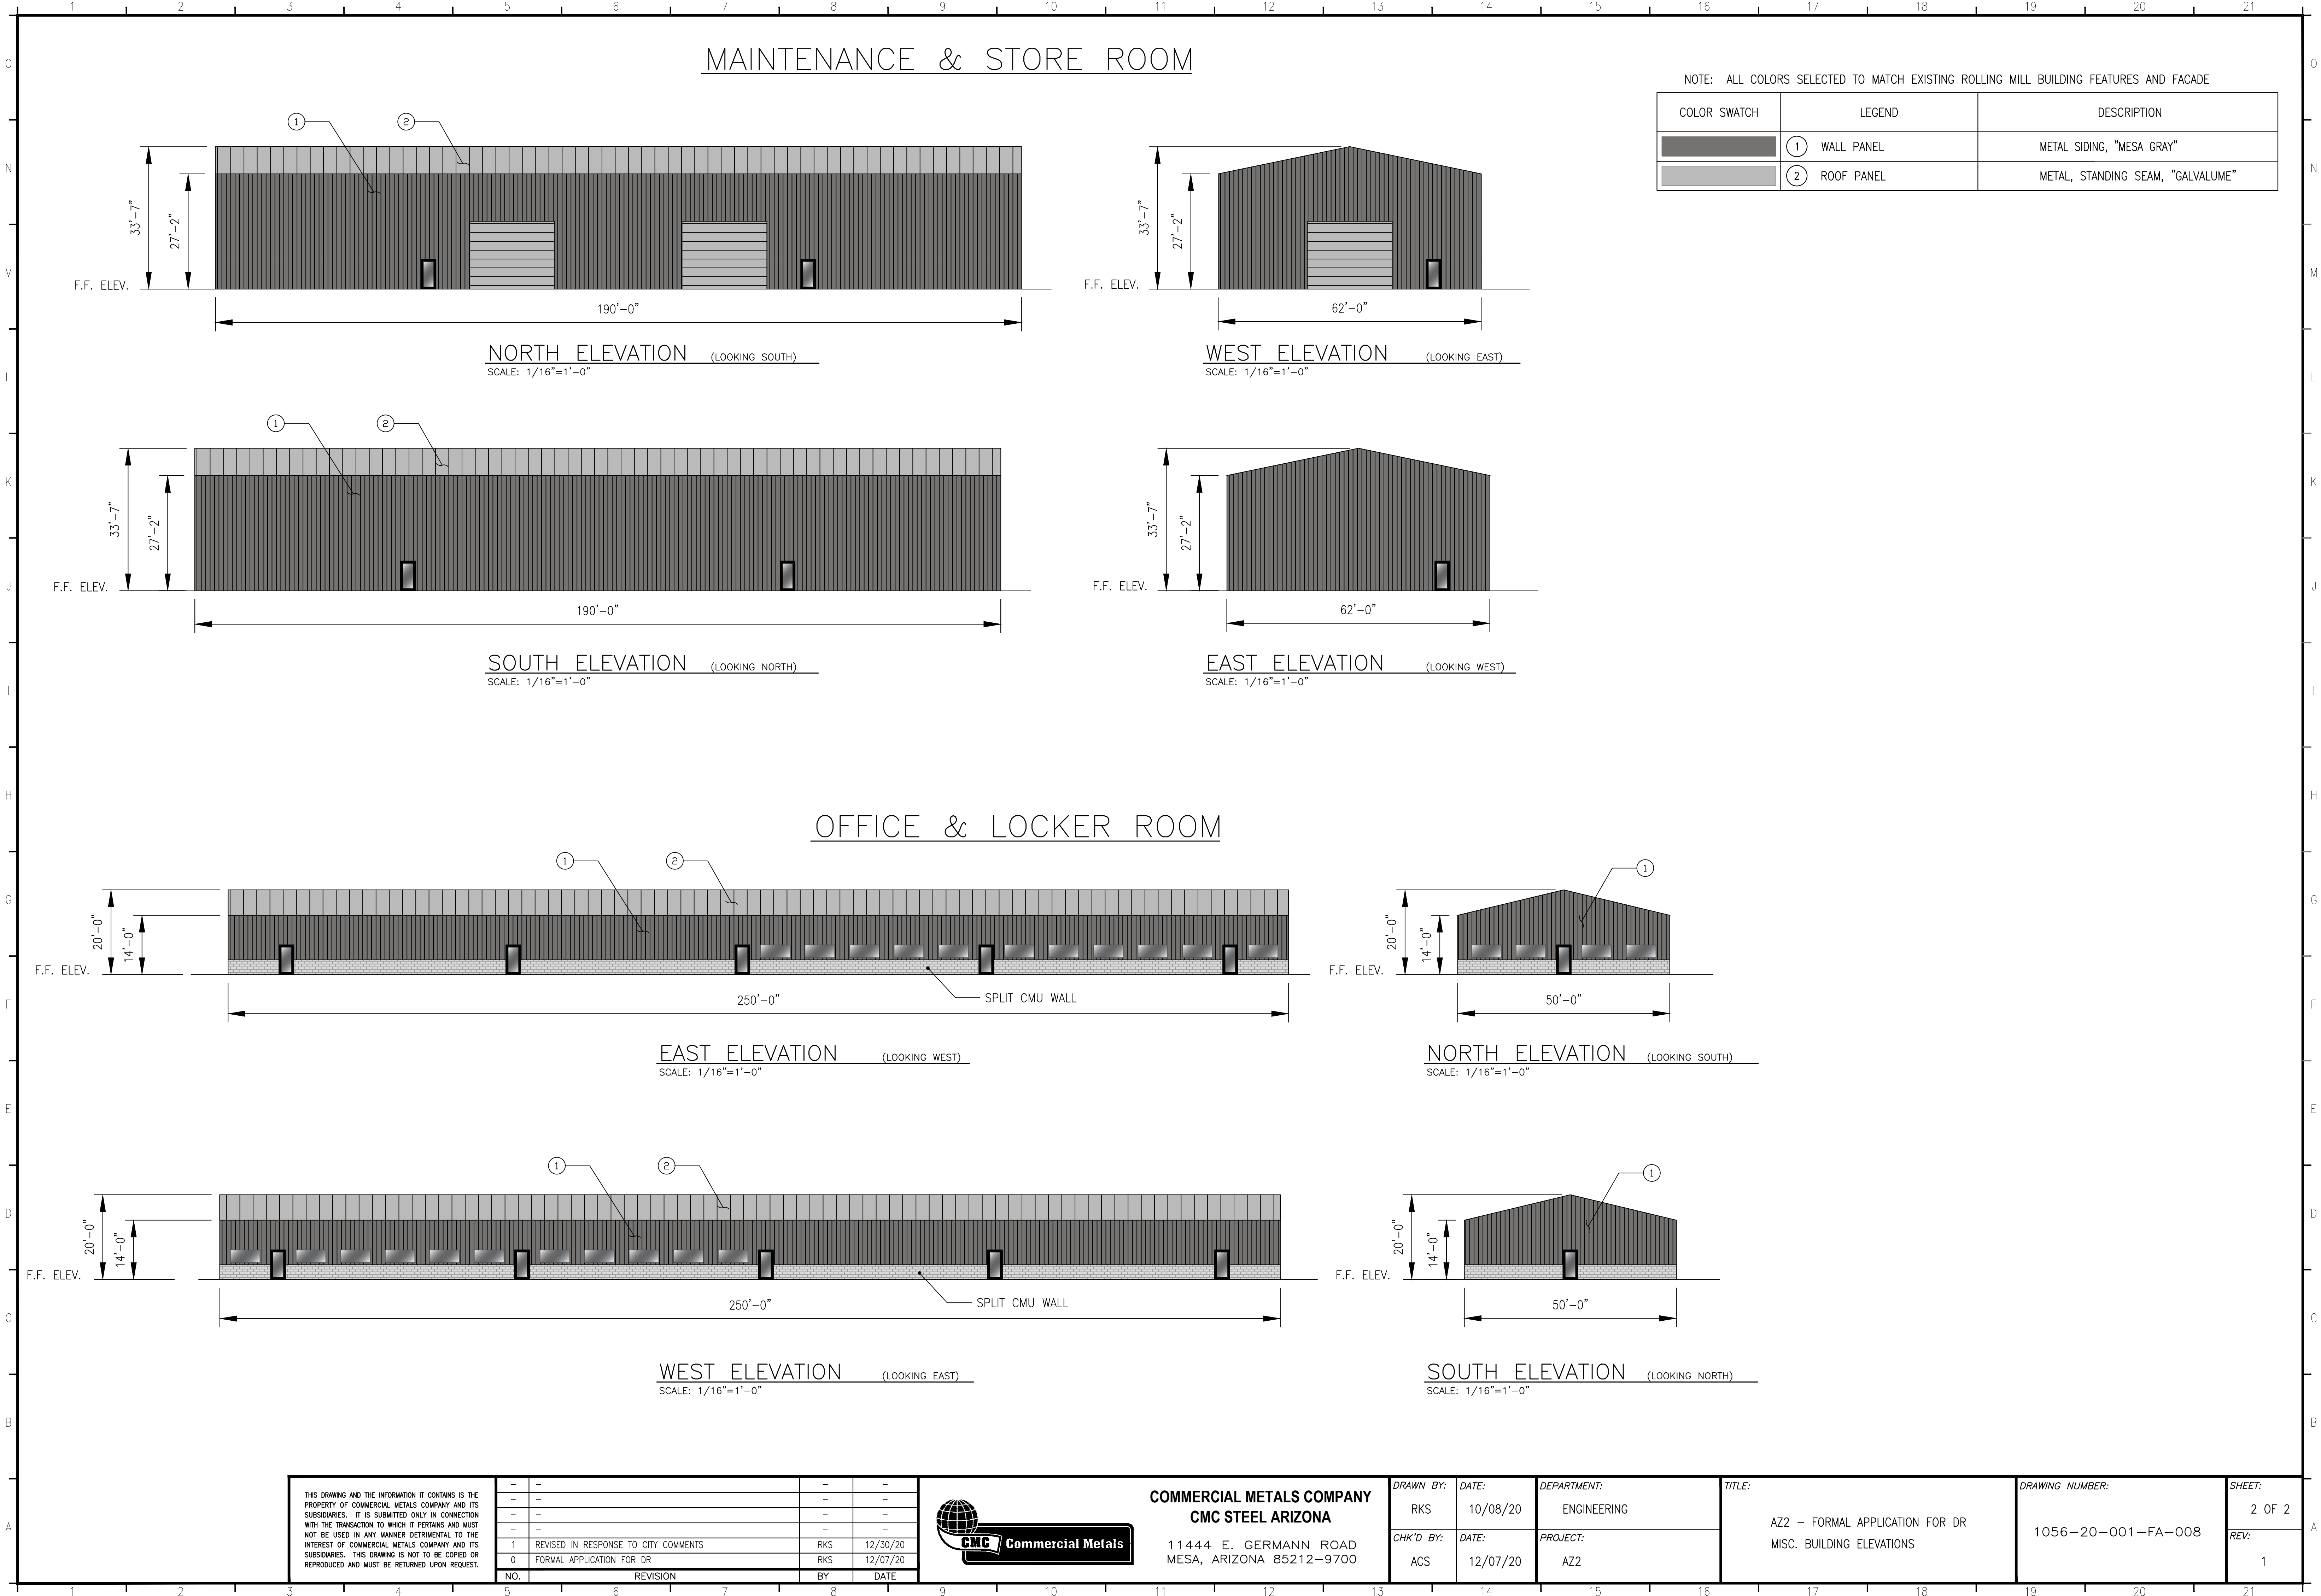


MAINTENANCE & STORE ROOM

NOTE: ALL COLORS SELECTED TO MATCH EXISTING ROLLING MILL BUILDING FEATURES AND FACADE


COLOR SWATCH	LEGEND	DESCRIPTION
<div></div>	① WALL PANEL	METAL SIDING, "MESA GRAY"
<div></div>	② ROOF PANEL	METAL, STANDING SEAM, "GALVALUME"

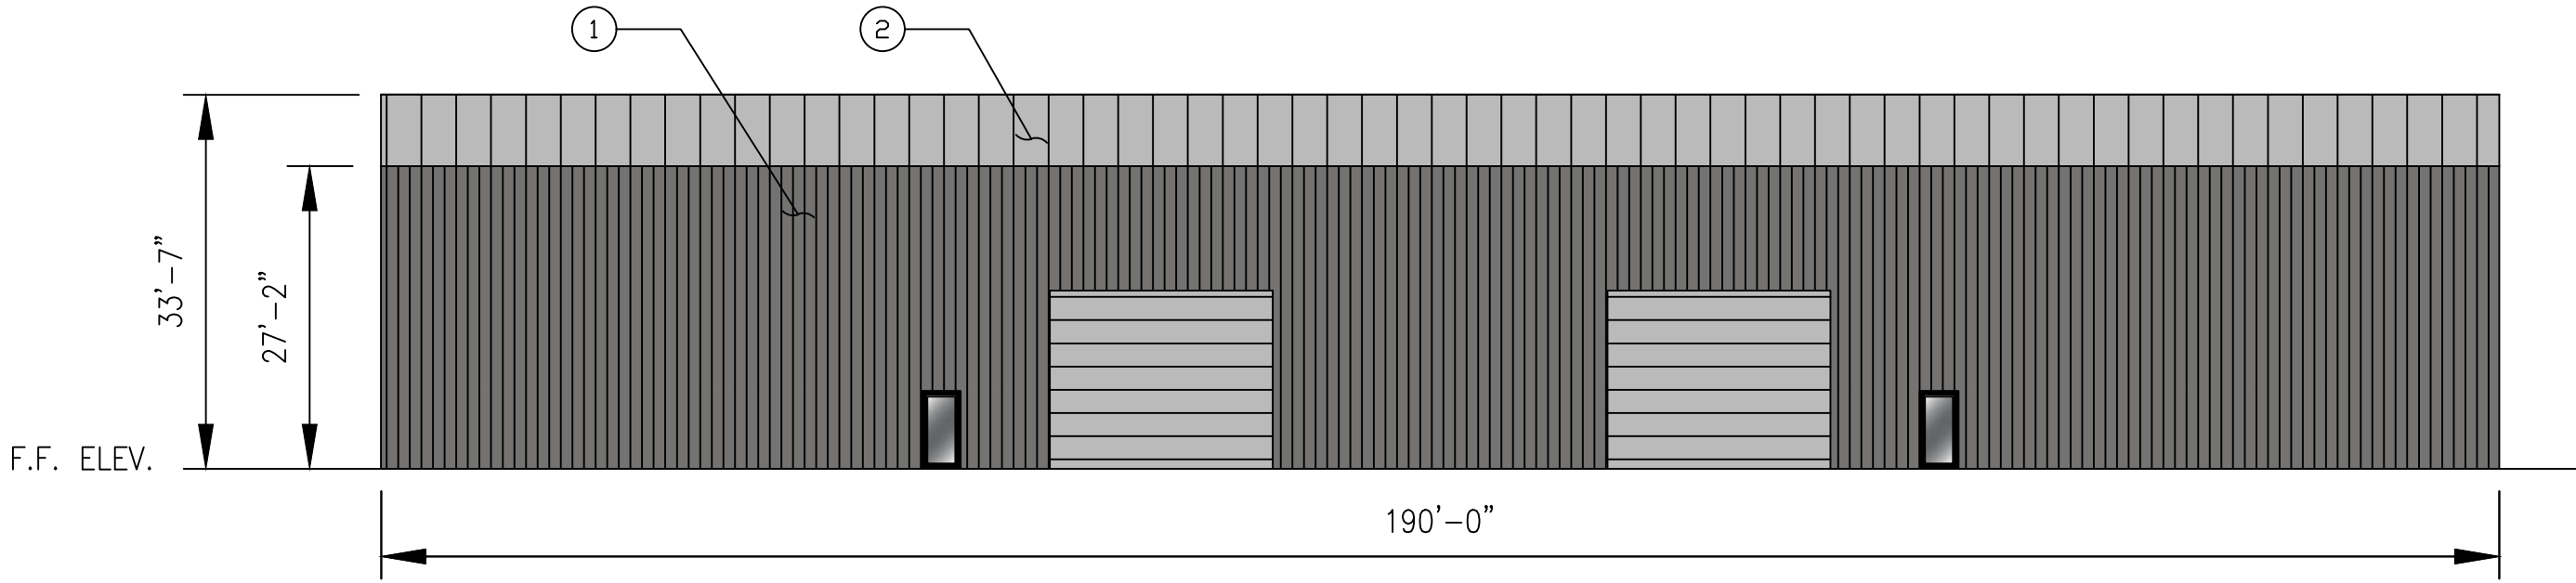


NORTH ELEVATION (LOOKING SOUTH)  
SCALE: 1/16"=1'-0"

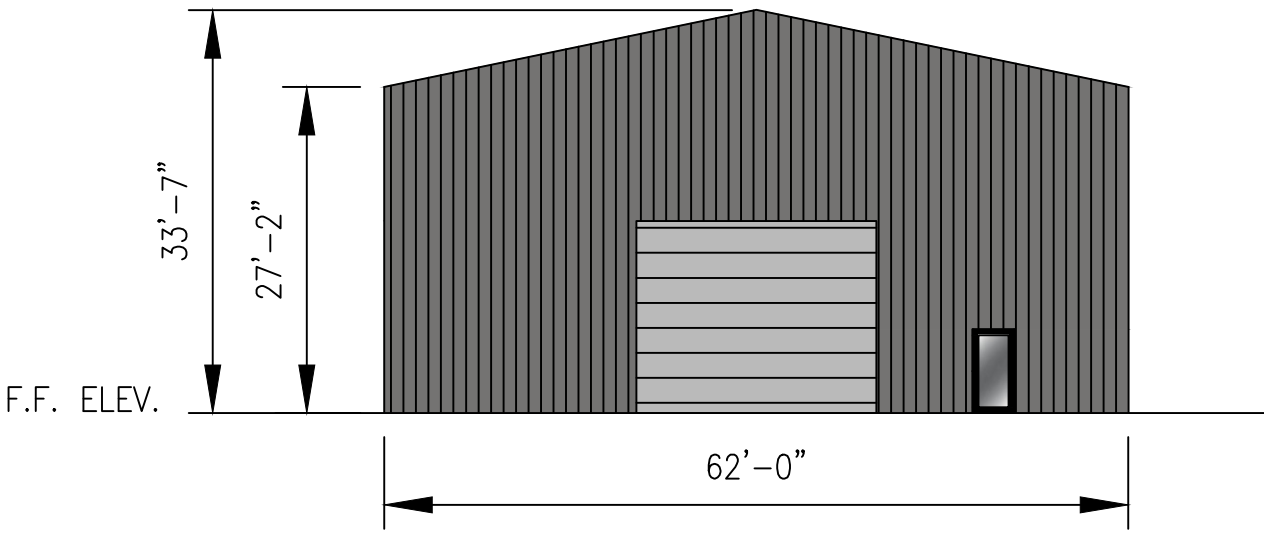

WEST ELEVATION (LOOKING EAST)  
SCALE: 1/16"=1'-0"

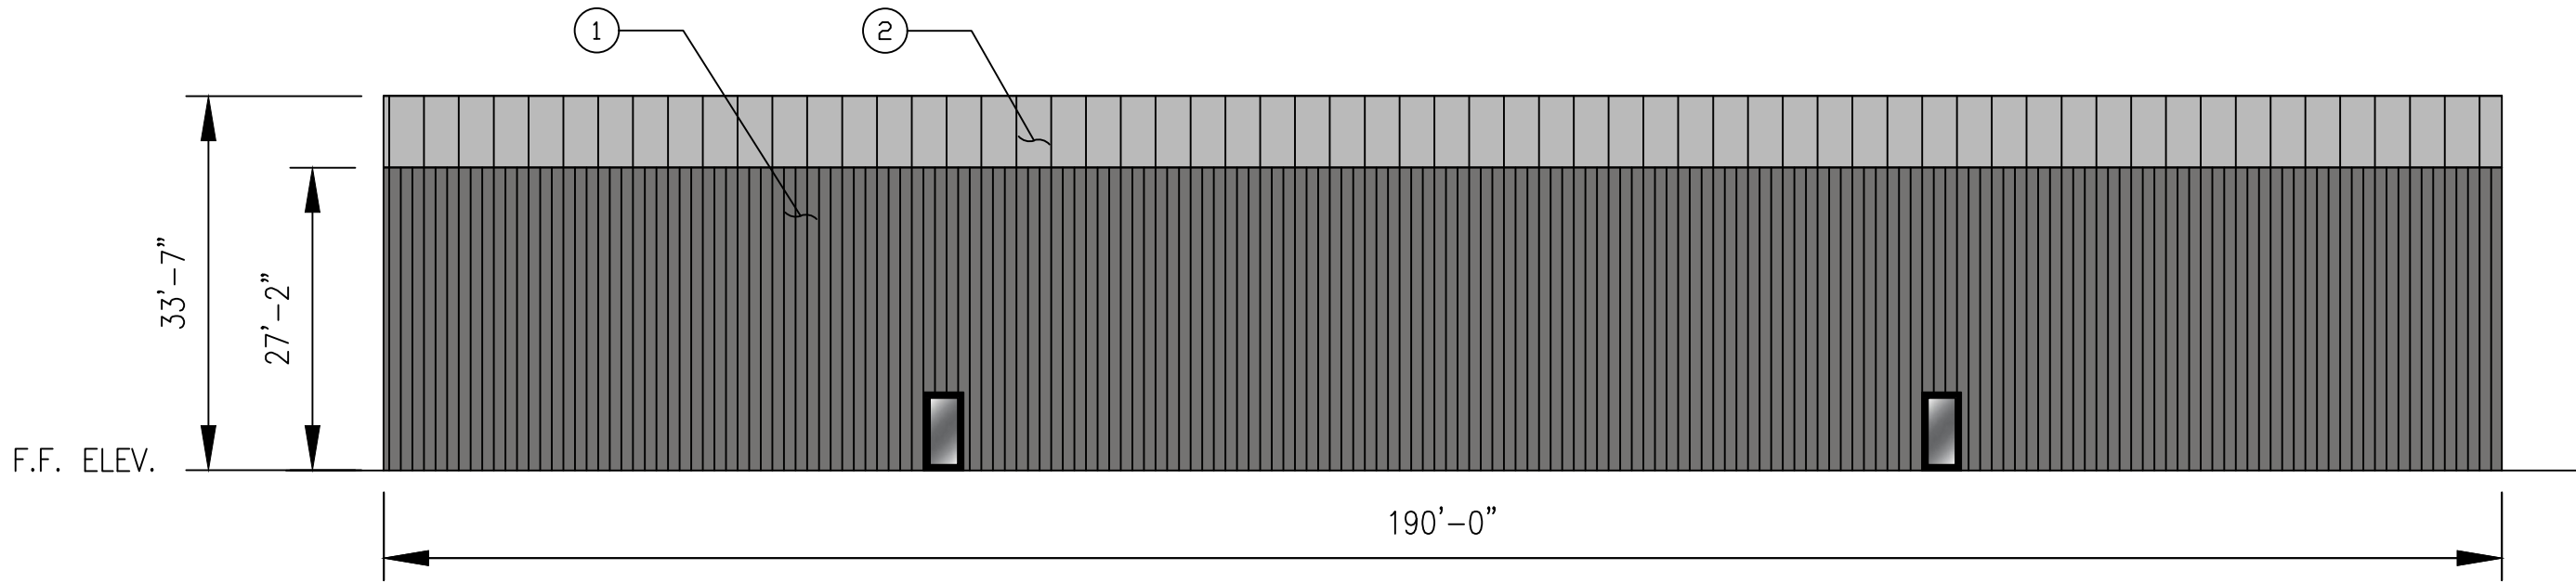


SOUTH ELEVATION (LOOKING NORTH)  
SCALE: 1/16"=1'-0"

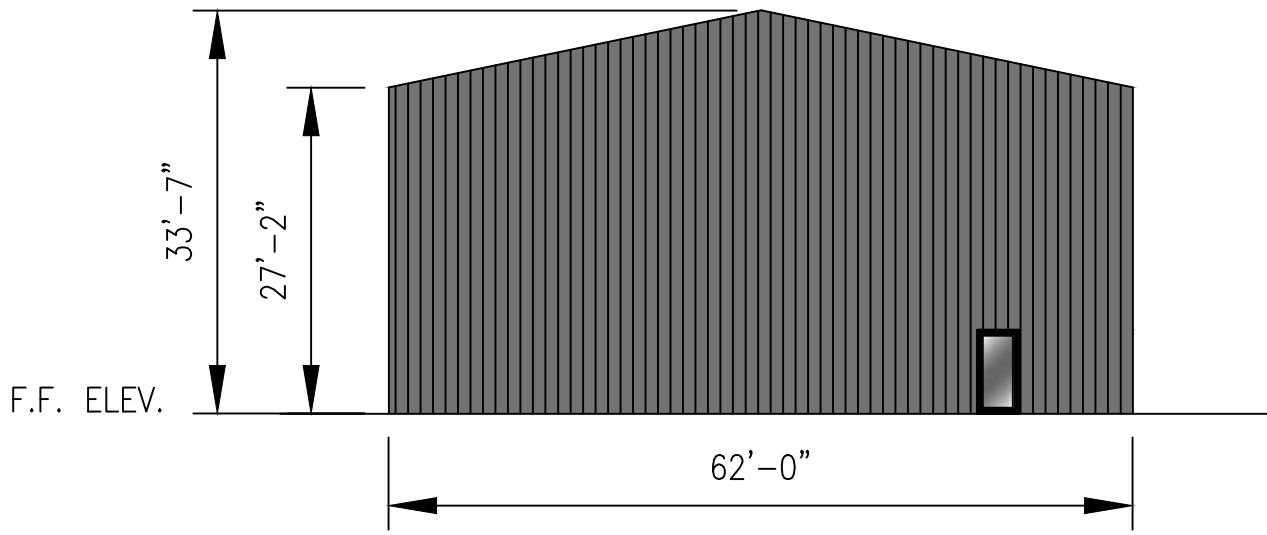


EAST ELEVATION (LOOKING WEST)  
SCALE: 1/16"=1'-0"


OFFICE & LOCKER ROOM

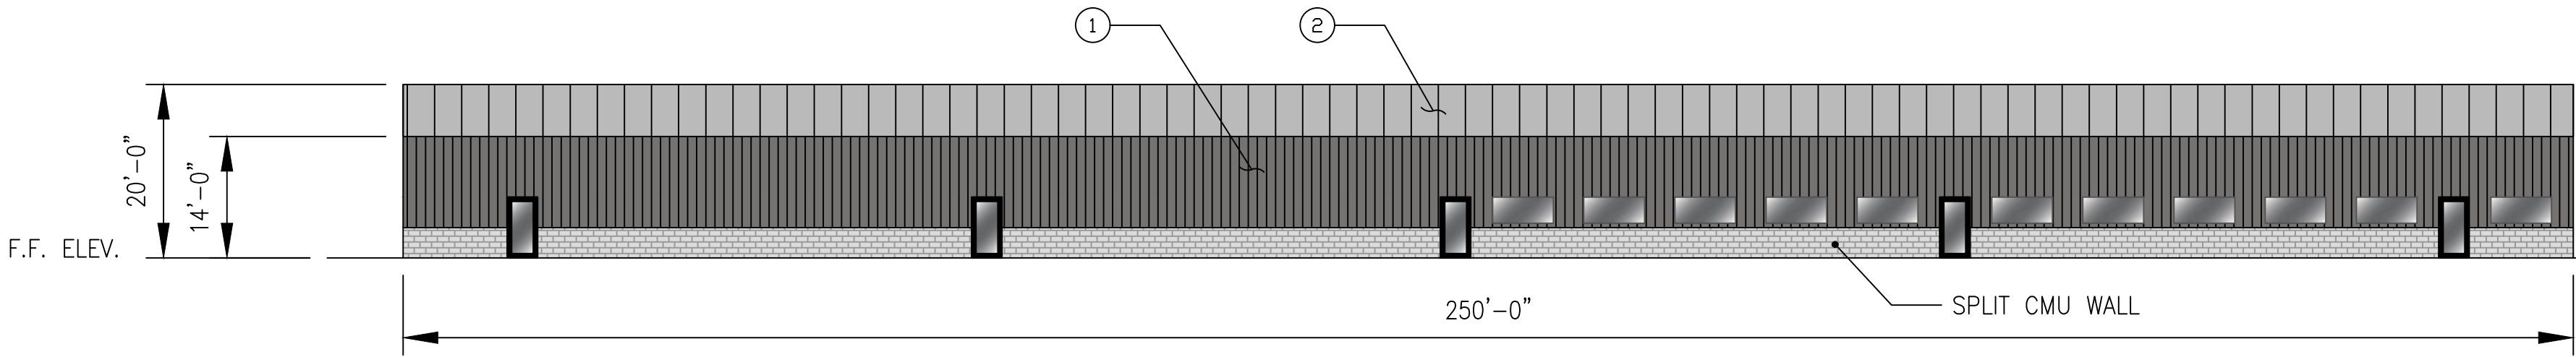


EAST ELEVATION (LOOKING WEST)  
SCALE: 1/16"=1'-0"

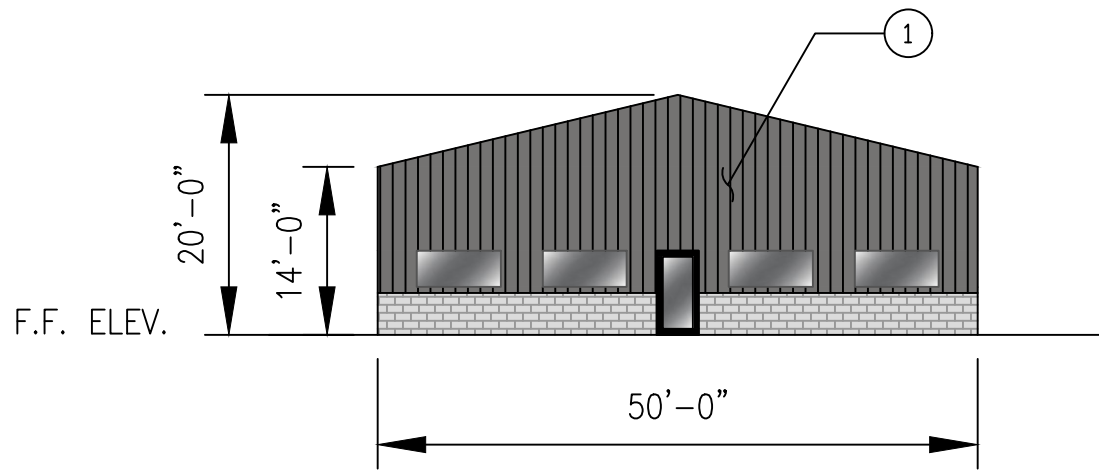

NORTH ELEVATION (LOOKING SOUTH)  
SCALE: 1/16"=1'-0"

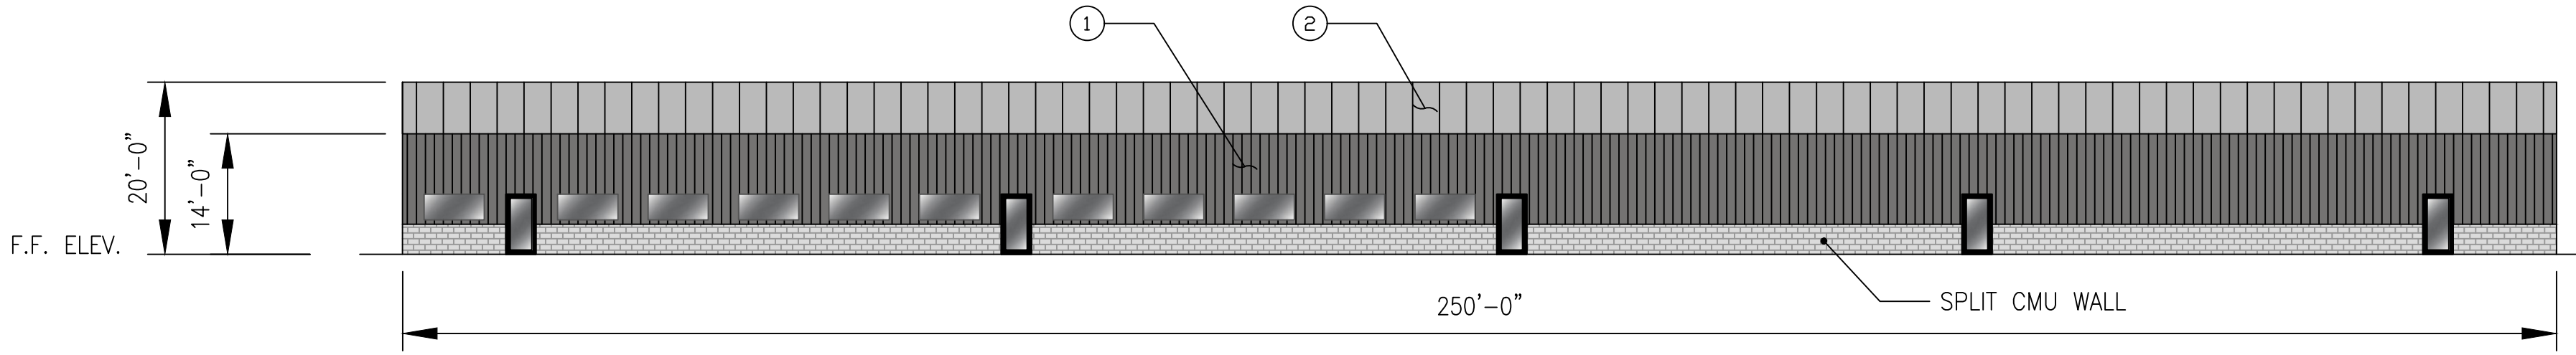

WEST ELEVATION (LOOKING EAST)  
SCALE: 1/16"=1'-0"

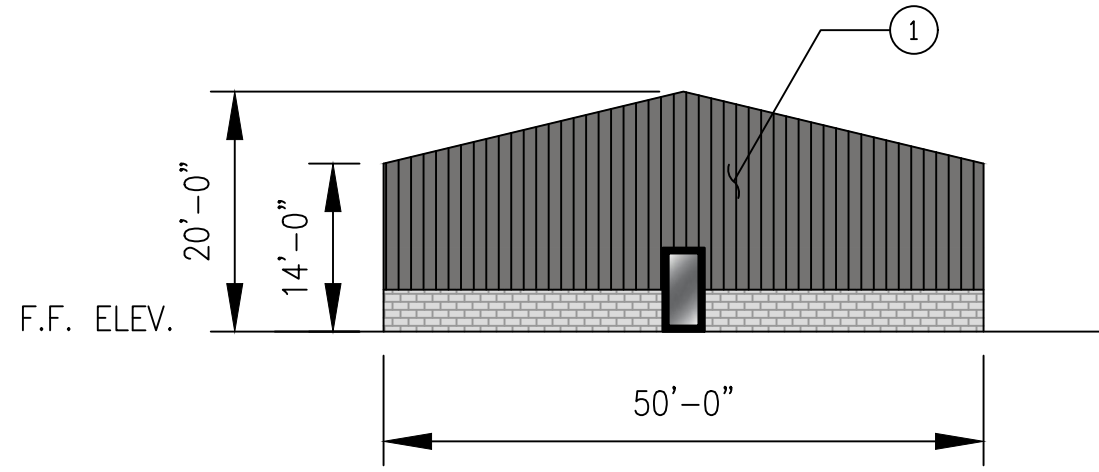


SOUTH ELEVATION (LOOKING NORTH)  
SCALE: 1/16"=1'-0"

THIS DRAWING AND THE INFORMATION IT CONTAINS IS THE PROPERTY OF COMMERCIAL METALS COMPANY AND ITS SUBSIDIARIES. IT IS SUBMITTED ONLY IN CONNECTION WITH THE TRANSACTION TO WHICH IT PERTAINS AND MUST NOT BE USED IN ANY MANNER DETRIMENTAL TO THE INTEREST OF COMMERCIAL METALS COMPANY AND ITS SUBSIDIARIES. THIS DRAWING IS NOT TO BE COPIED OR REPRODUCED AND MUST BE RETURNED UPON REQUEST.	—	—	—	—			
	—	—	—	—			
	—	—	—	—			
	—	—	—	—			
	—	—	—	—			
	1	REVISED IN RESPONSE TO CITY COMMENTS	RKS	12/30/20			
	0	FORMAL APPLICATION FOR DR	RKS	12/07/20			
NO.	REVISION	BY	DATE				
<div><div></div><div><b>COMMERCIAL METALS COMPANY</b> <b>CMC STEEL ARIZONA</b>  11444 E. GERMANN ROAD MESA, ARIZONA 85212-9700</div></div>				<div><div>DRAWN BY:</div><div>RKS</div></div> <div><div>DATE:</div><div>10/08/20</div></div> <div><div>DEPARTMENT:</div><div>ENGINEERING</div></div>	<div><div>TITLE:</div><div>AZZ – FORMAL APPLICATION FOR DR MISC. BUILDING ELEVATIONS</div></div>	<div><div>DRAWING NUMBER:</div><div>1056-20-001-FA-008</div></div>	<div><div>SHEET:</div><div>2 OF 2</div></div> <div><div>REV:</div><div>1</div></div>

LEGEND

NEW BUILDINGS


EXISTING BUILDINGS

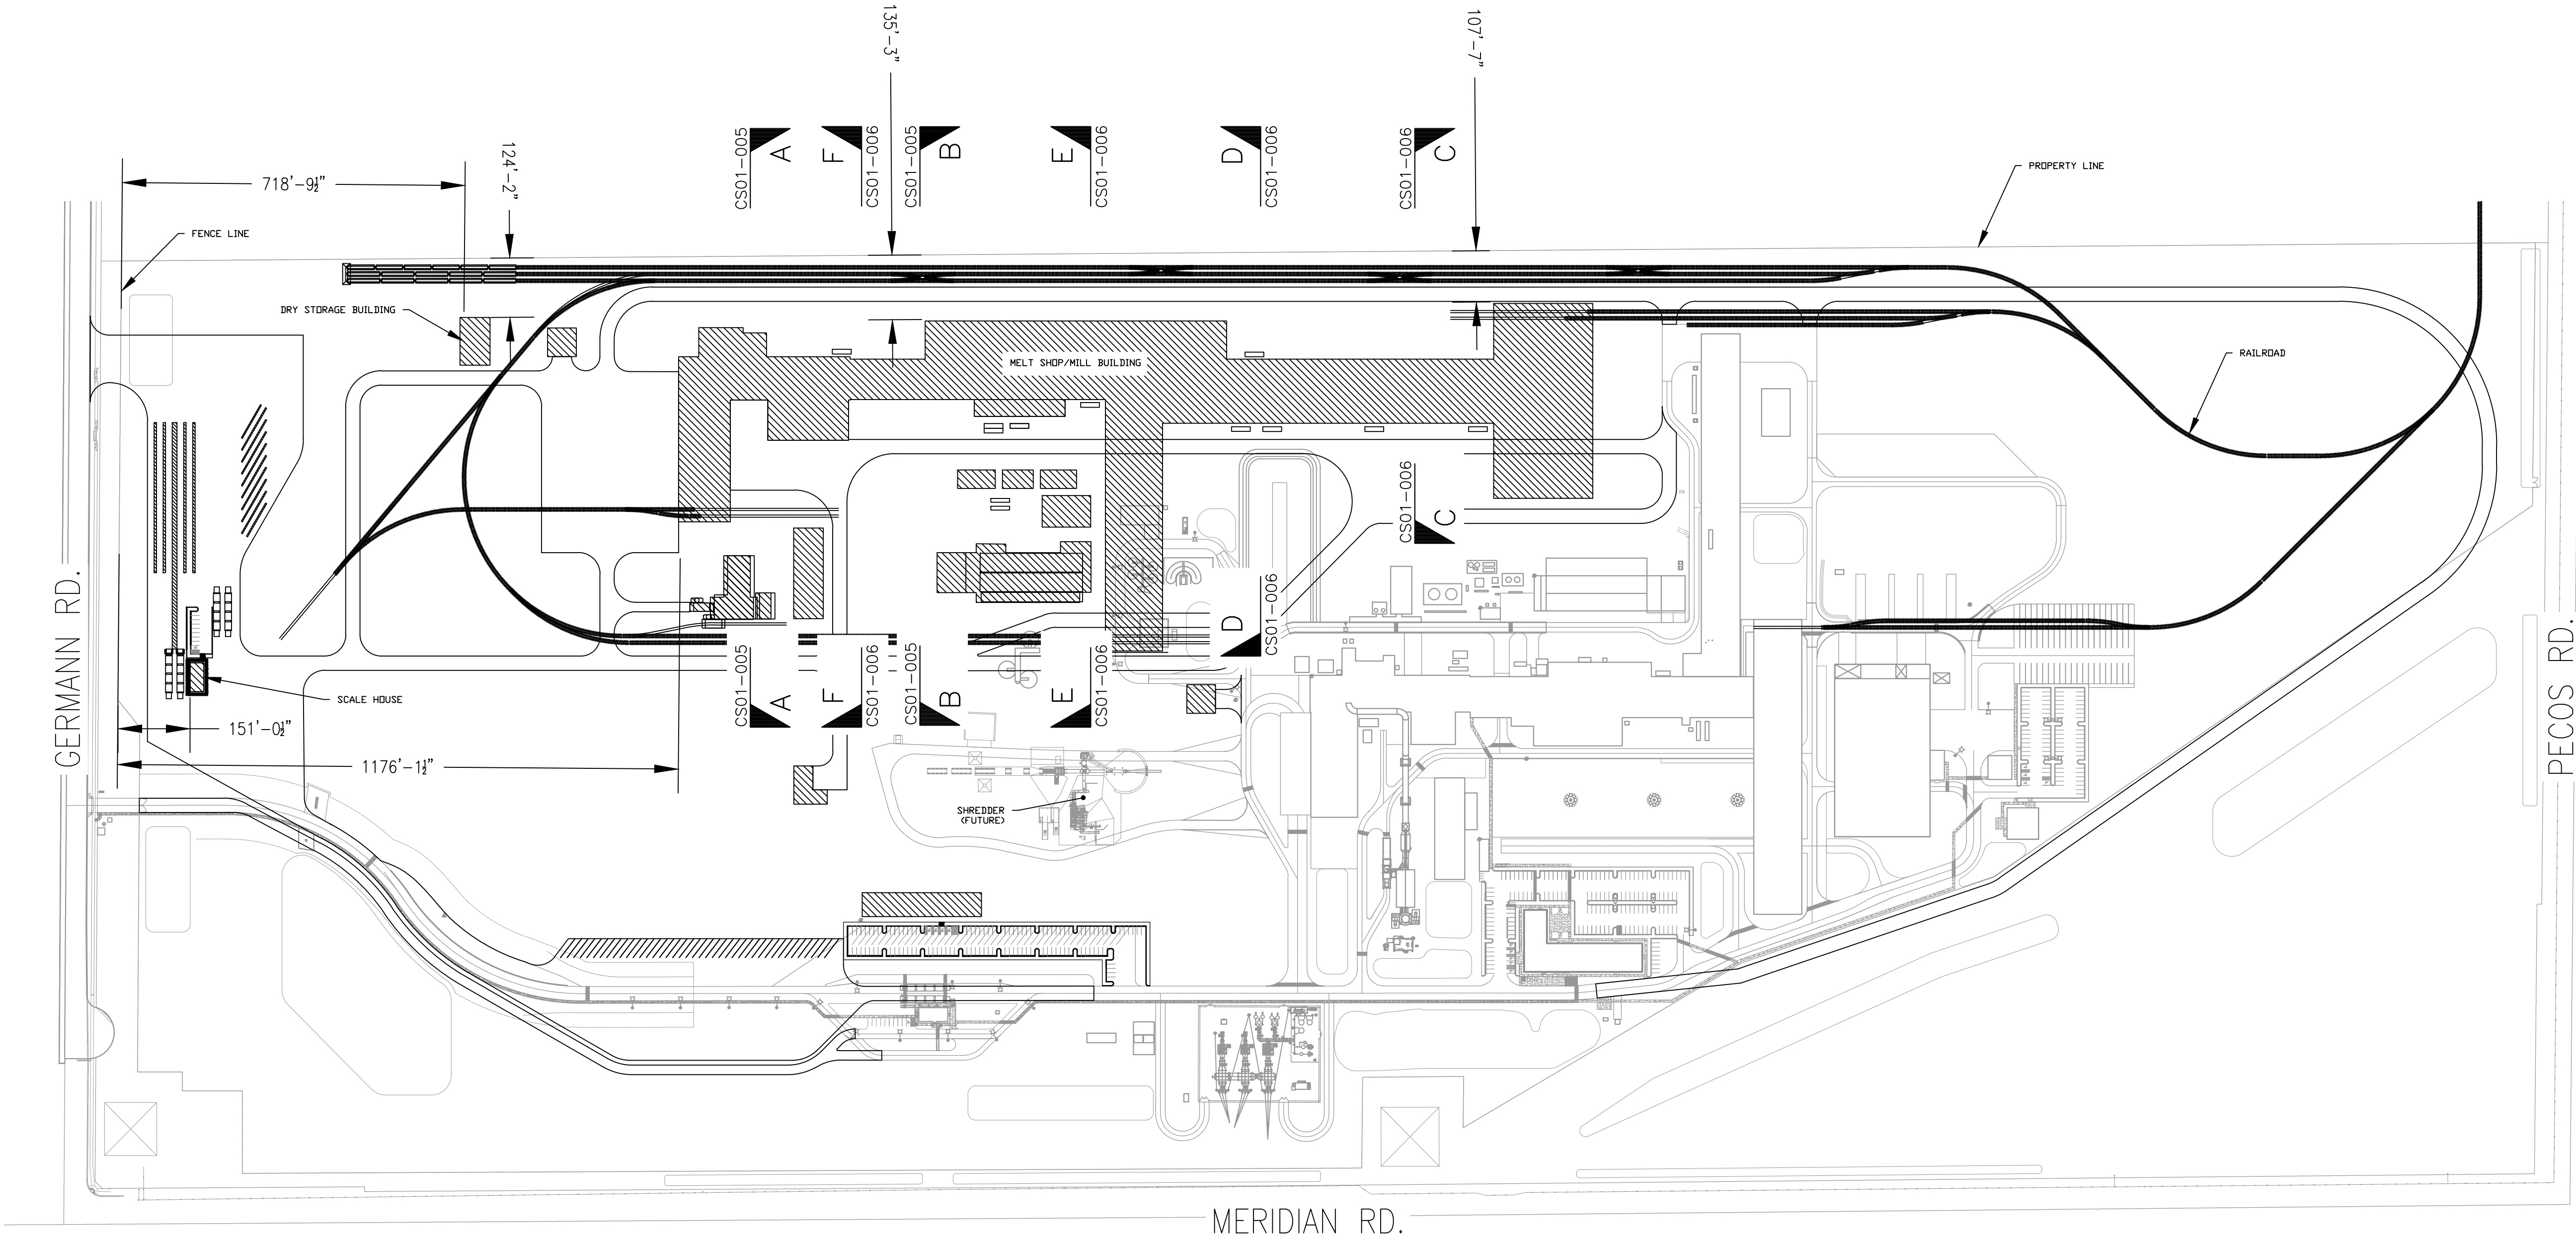

NOTES:

1. SECTION VIEWS ARE DESIGNATED FOR THE AZ2 MELT SHOP / MILL BUILDING. FOR ALL NEW MISCELLANEOUS BUILDINGS, SEE DWG. 1056-20-001-FA-008

CMC STEEL ARIZONA  
AZ2 - SECTION VIEW PLAN

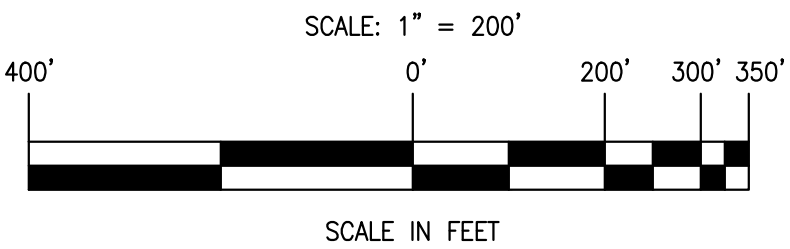

THIS DRAWING AND THE INFORMATION IT CONTAINS IS THE PROPERTY OF COMMERCIAL METALS COMPANY AND ITS SUBSIDIARIES. IT IS SUBMITTED ONLY IN CONNECTION WITH THE TRANSACTION TO WHICH IT PERTAINS AND MUST NOT BE USED IN ANY MANNER DETRIMENTAL TO THE INTEREST OF COMMERCIAL METALS COMPANY AND ITS SUBSIDIARIES. THIS DRAWING IS NOT TO BE COPIED OR REPRODUCED AND MUST BE RETURNED UPON REQUEST.	--	--	--	--
	--	--	--	--
	--	--	--	--
	2	UPDATED TRUCK ENTRANCE	RKS	01/19/21
	1	ADDED DIMS & GENERAL REVISIONS	RKS	01/04/21
	0	FORMAL APPLICATION FOR DR	RKS	12/07/20
NO.	REVISION		BY	DATE



COMMERCIAL METALS COMPANY

CMC STEEL ARIZONA

11444 E. GERMANN ROAD

MESA, ARIZONA 85212-9700

DRAWN BY:	DATE:	DEPARTMENT:	TITLE:	DRAWING NUMBER:	SHEET:
RKS	11/12/20	ENGINEERING			1 OF 1
CHK'D BY:	DATE:	PROJECT:	AZ2 FORMAL APPLICATION FOR DR SECTION VIEW PLAN	1056-20-001-FA-002	REV:
ACS	12/07/20	AZ2			2