



INSTALLATION OF NEW MONOELM, NEW CMU WALL, NEW ELECTRICAL SERVICE.

YOUNG DESIGN CORP.
10245 E. VIA LINDA #211
SCOTTSDALE, AZ, 85258
CONTACT: JOHN SULTZBACH
PHONE: (480) 451-9609


[illegible]

PROJECT AREA

Google Earth

FROM CROWN IN CHANDLER: TAKE GILBERT ROAD NORTH TO LOOP 202 SAN TAN FREEWAY. TAKE FREEWAY EAST AND PROCEED TO BROWN ROAD EXIT. TURN RIGHT ONTO BROWN ROAD AND PROCEED EAST TO N. 86TH STREET. TURN LEFT ONT ON. 86TH STREET AND PROCEED NORTH TO MCLELLAN ROAD. TURN LEFT ONTO MCLELLAN ROAD AND PROCEED TO SITE.

YDC-9393

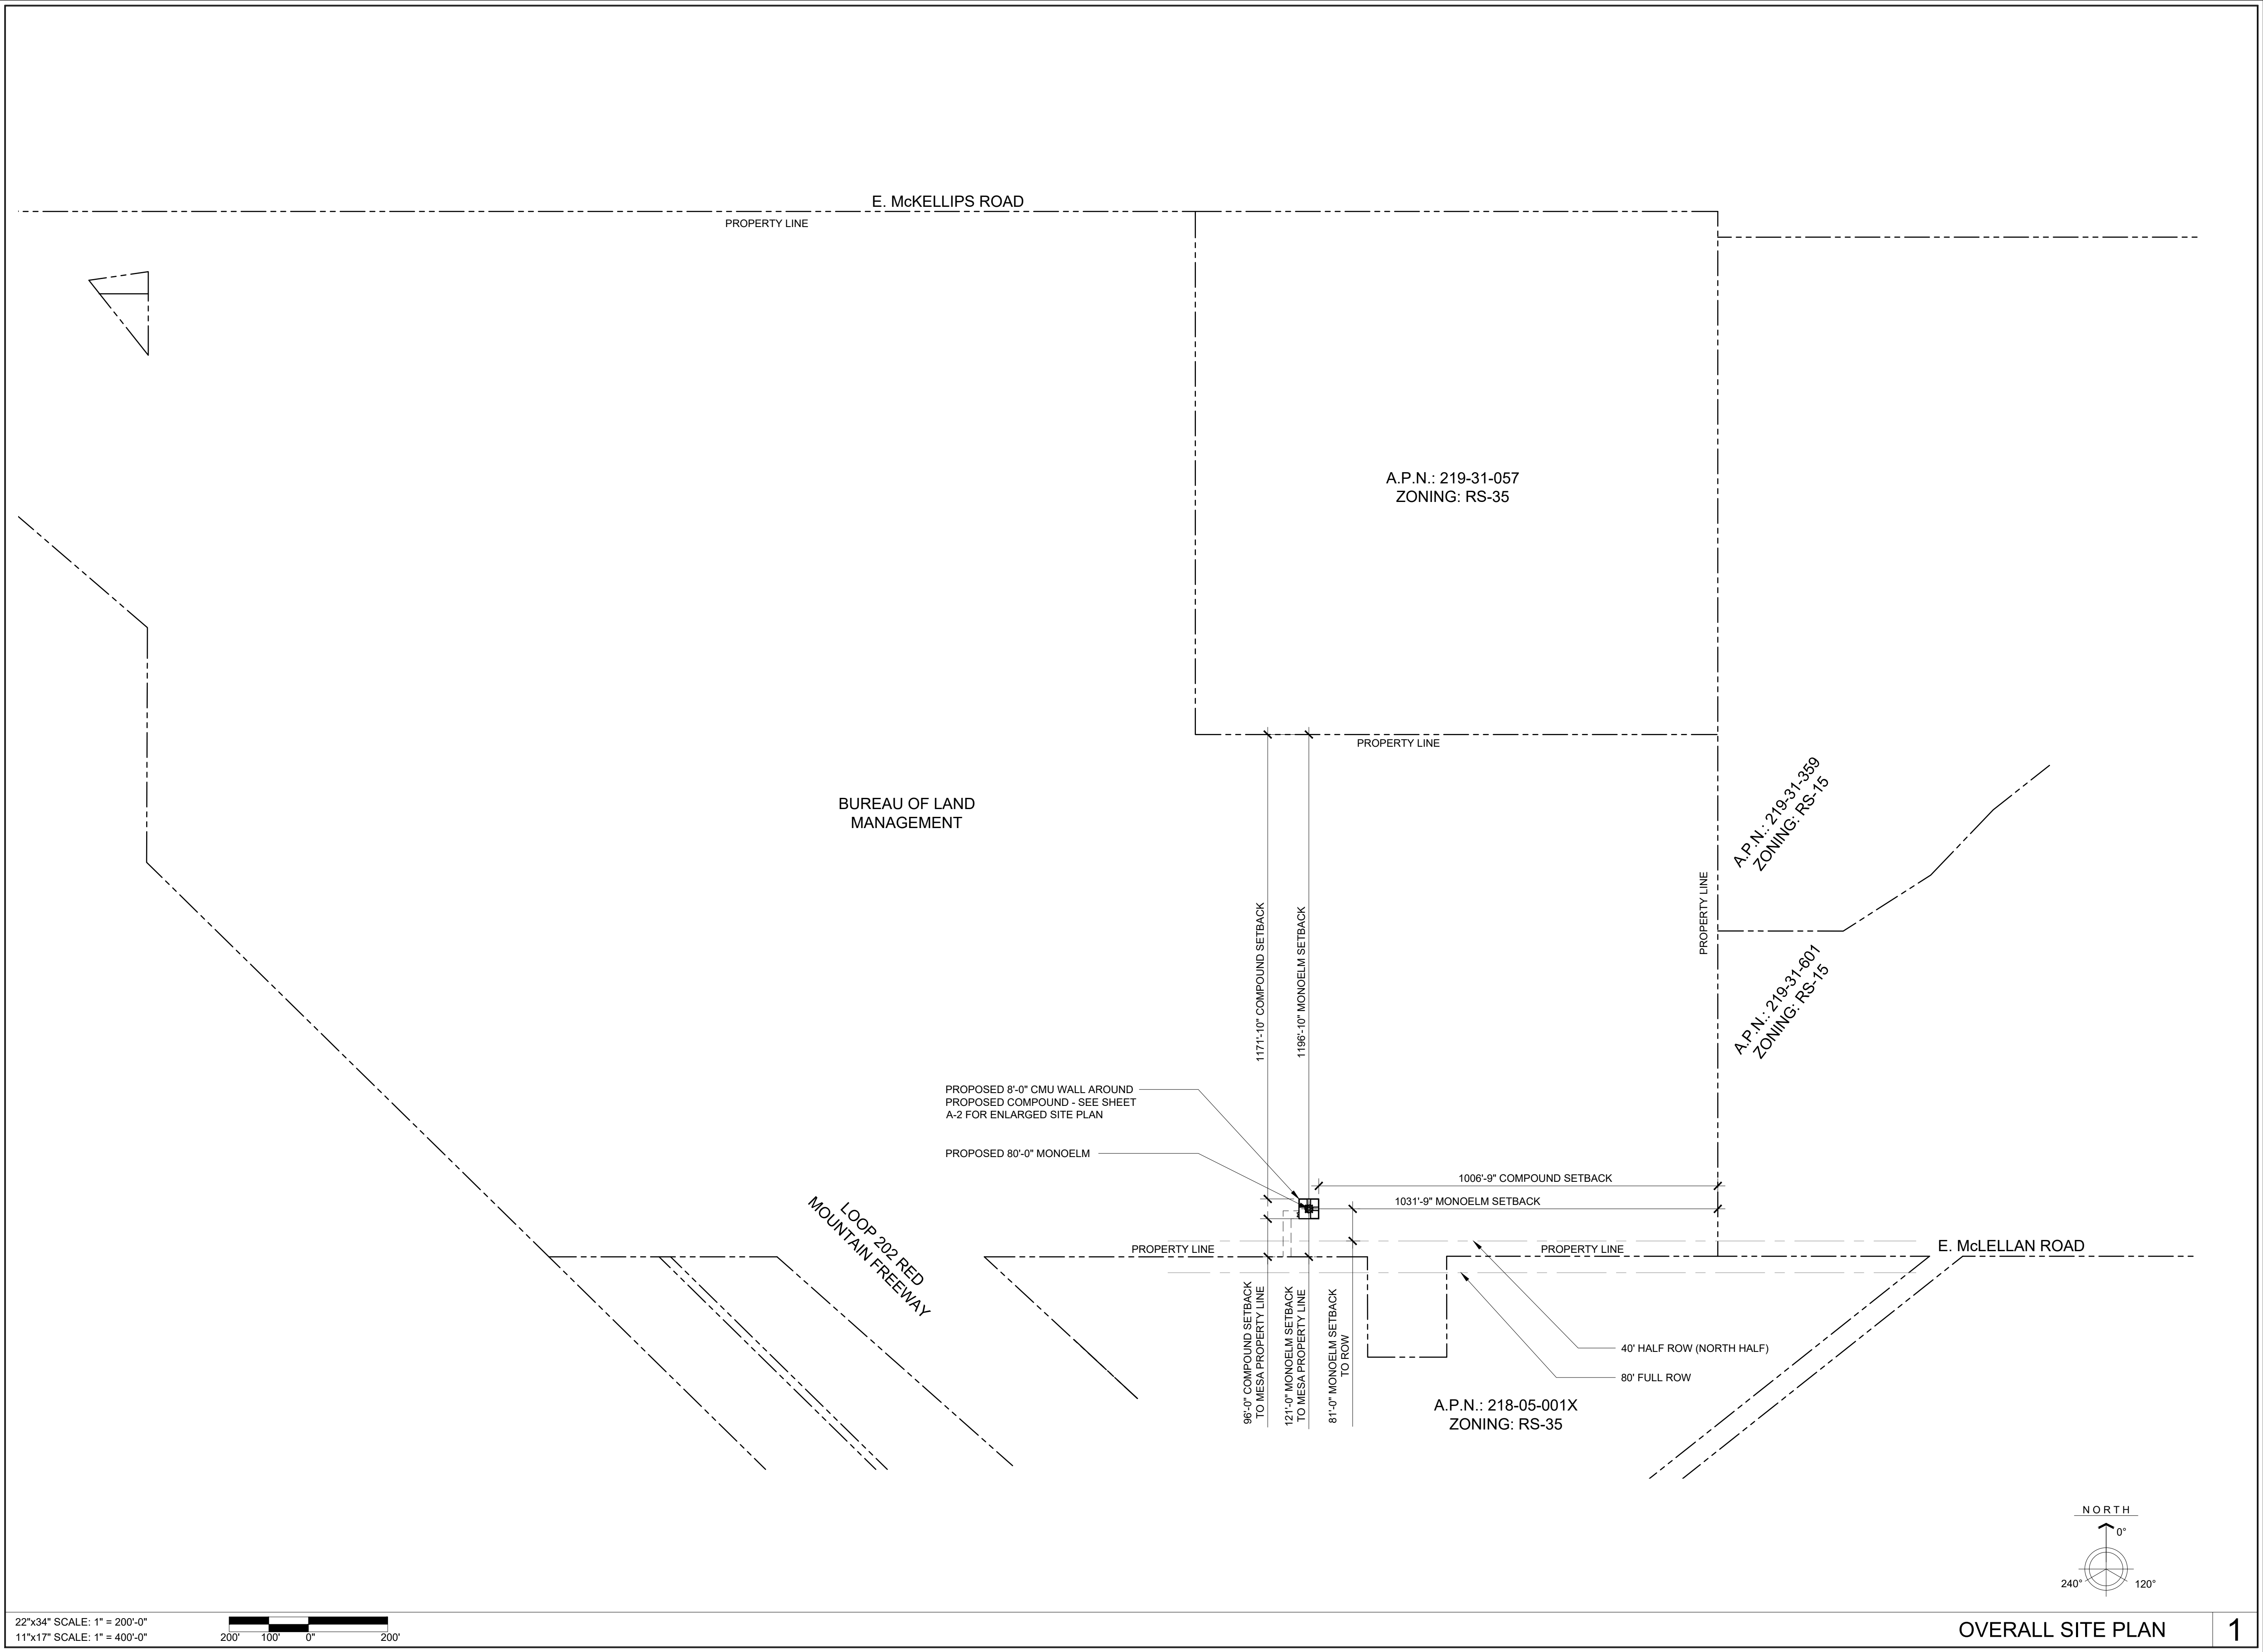

PLANS PREPARED FOR:

CROWN CASTLE

2055 S. STEARMAN DRIVE
CHANDLER, AZ 85286
OFFICE: (602) 845-1722

PROJECT INFORMATION:

BLM McLELLAN

8028 E. McLELLAN ROAD
MESA, AZ 85207
MARICOPA COUNTY

CURRENT ISSUE DATE:

2/5/21

ISSUED FOR:

REVIEW

REV.:	DATE:	DESCRIPTION:	BY:
C	12/17/20	ISSUED FOR REVIEW	JRS
D	1/8/21	ISSUED FOR REVIEW	JRS
E	2/2/21	ISSUED FOR REVIEW	JRS
F	2/5/21	ISSUED FOR REVIEW	JRS

DRAWN BY: JRS CHK: MAY APV.: RCY

PLANS PREPARED BY:

young design corp

architecture / project management
10245 E. Via Linda, Scottsdale, AZ 85258
ph: 480 451 9609 fax: 480 451 9608



LICENSURE:

SHEET TITLE:

OVERALL SITE PLAN

SHEET NUMBER: **A-1** REVISION: **F**

1 YDC-9393

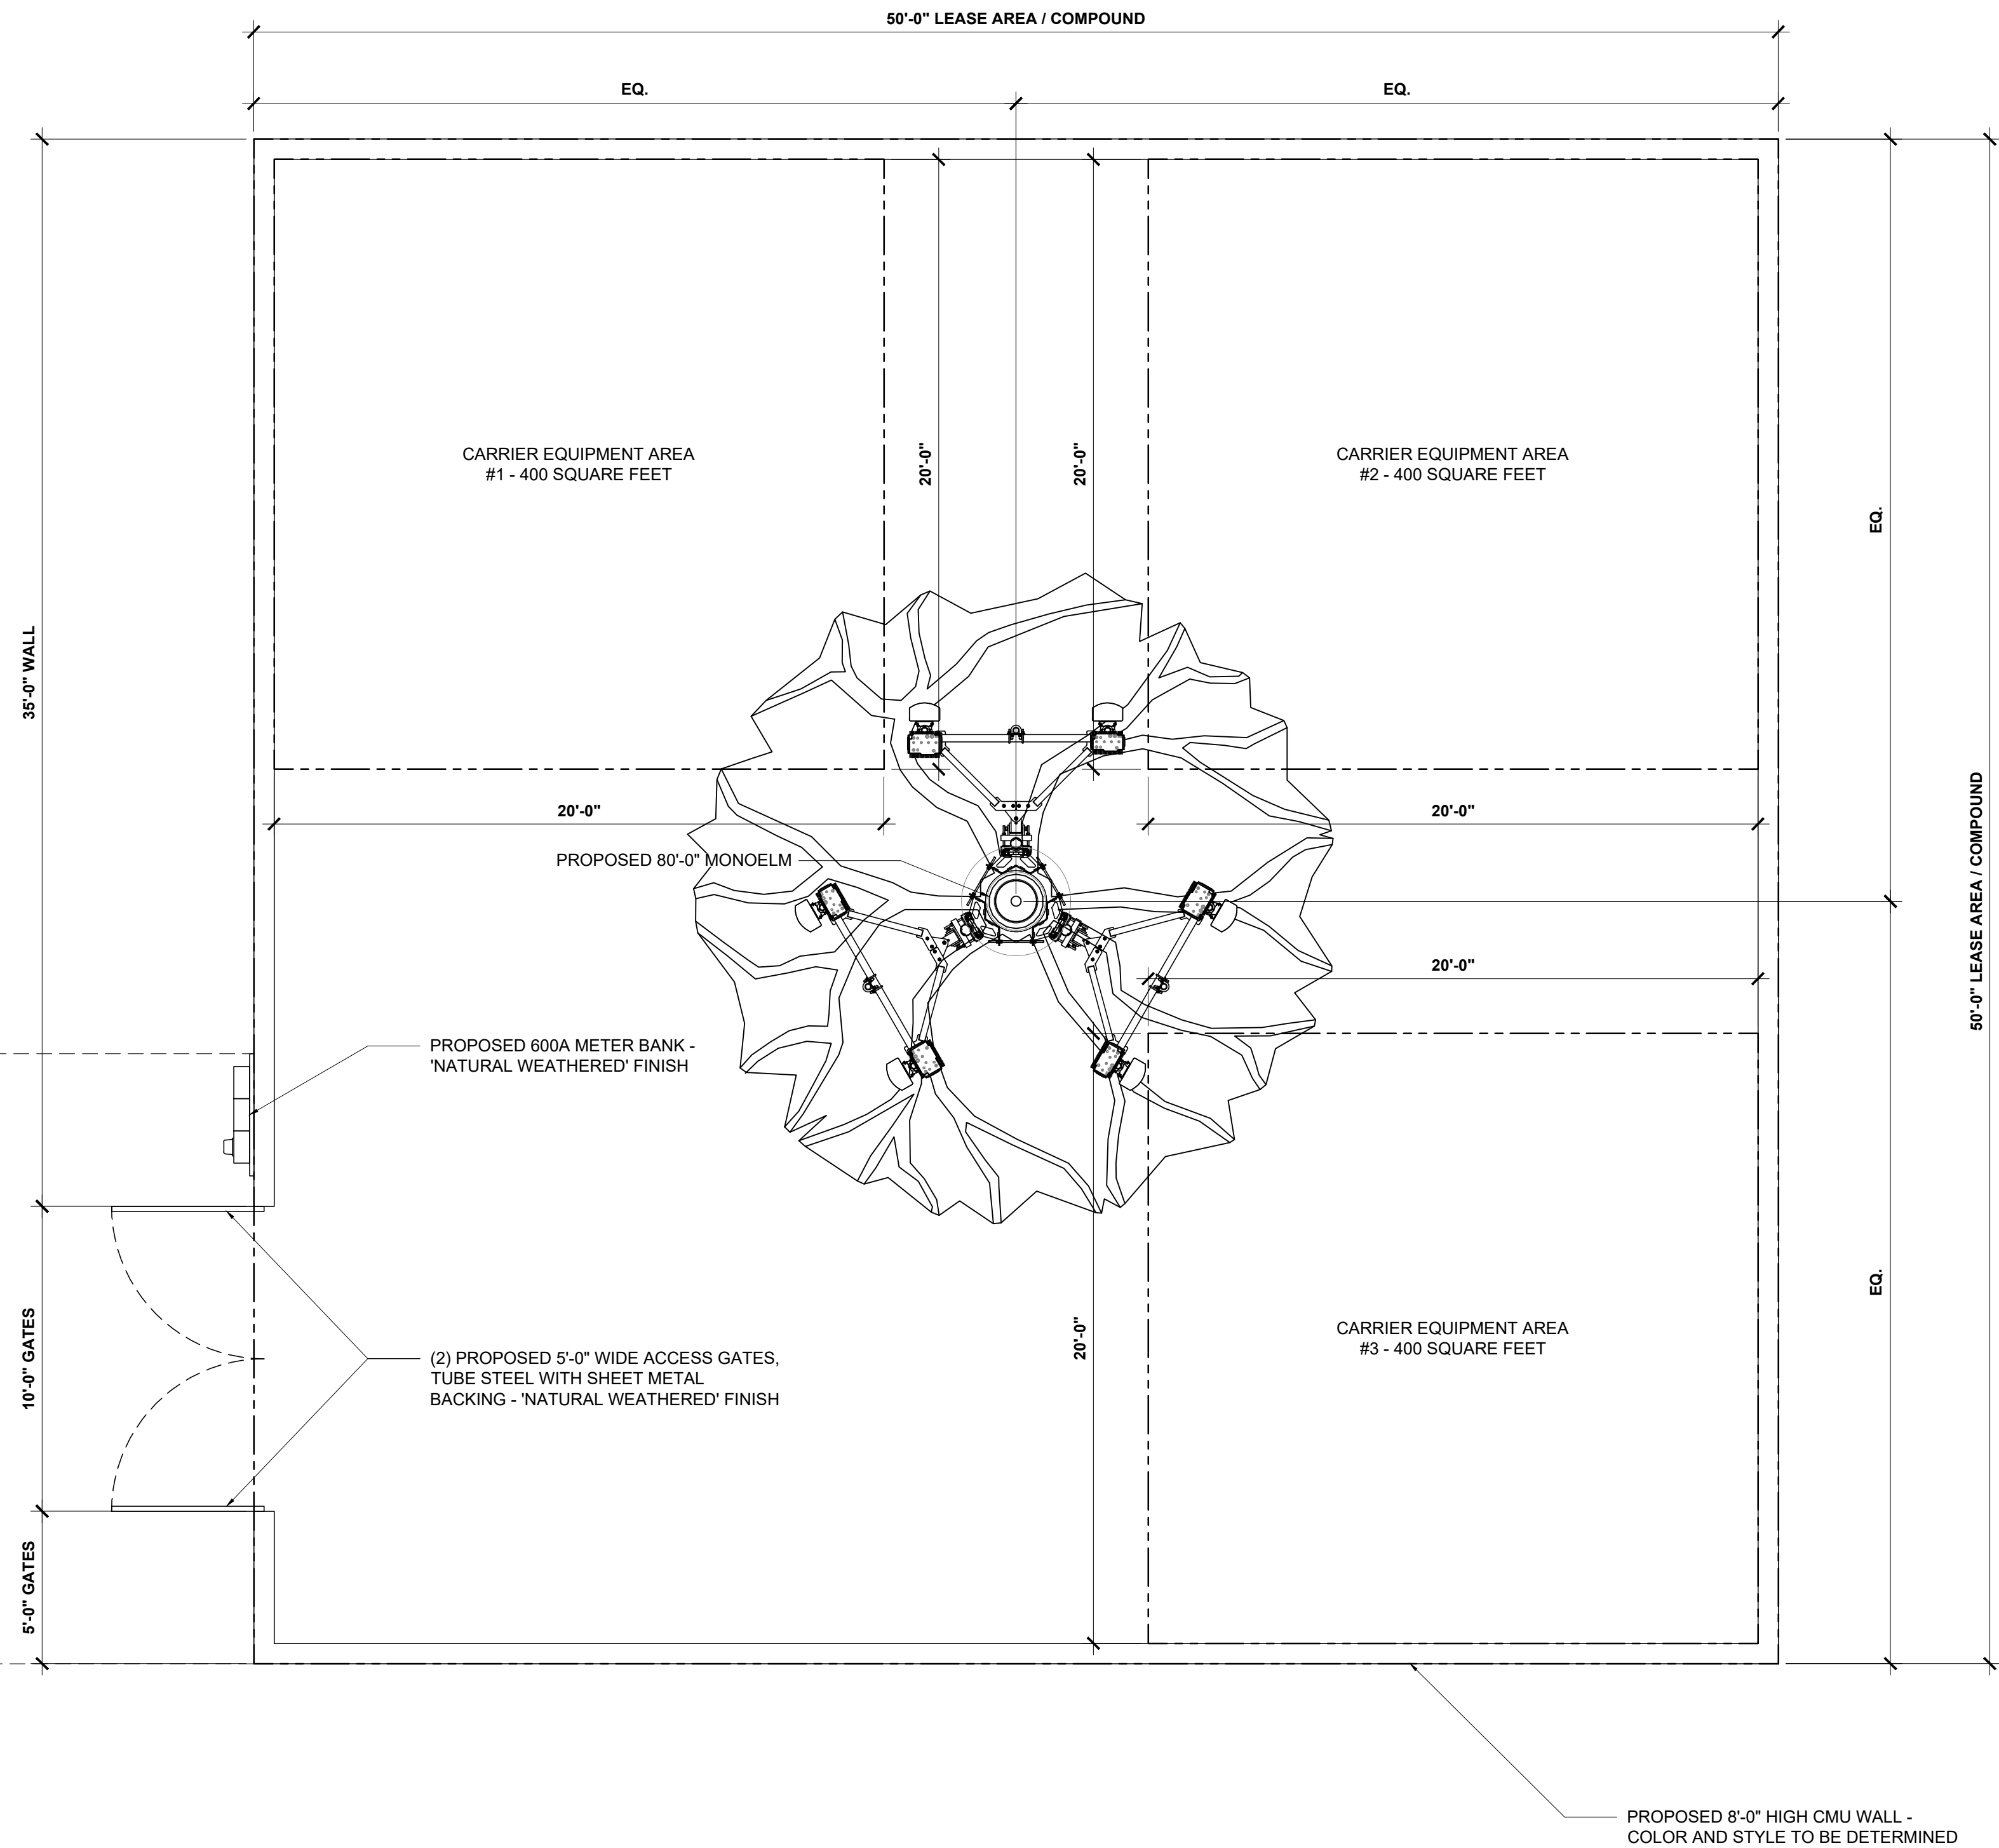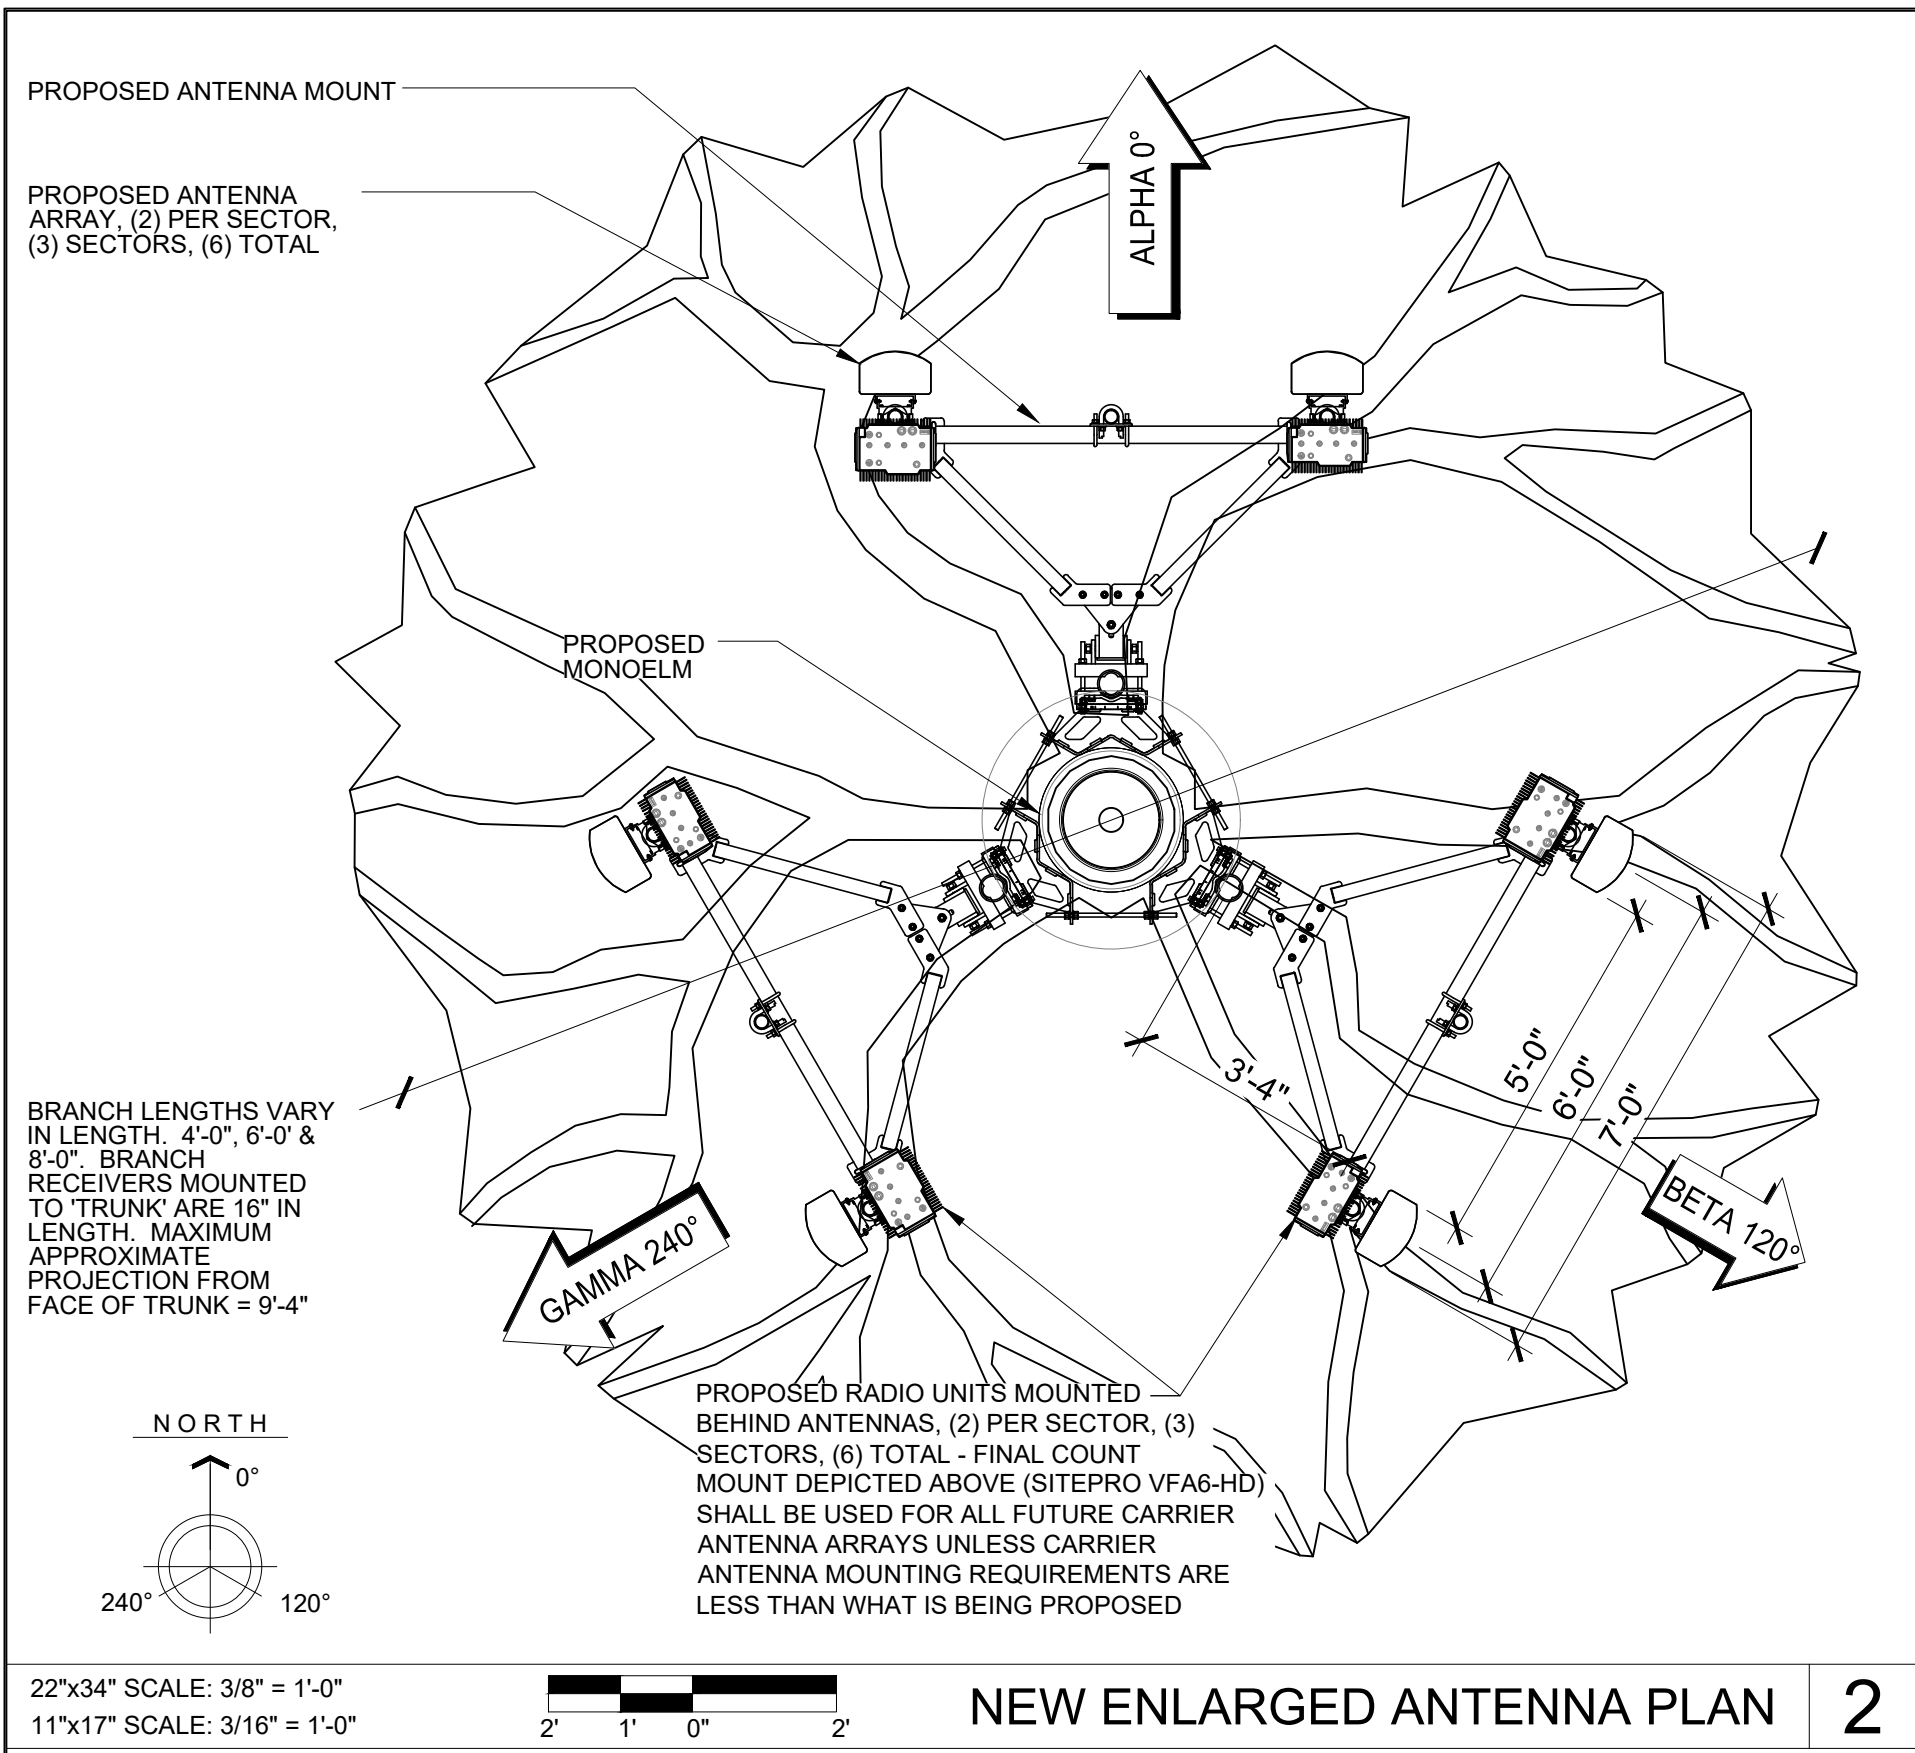

22"x34" SCALE: 1/4" = 1'-0"

11"x17" SCALE: 1/8" = 1'-0"

4' 3' 2' 1' 0" 4'

PROPOSED ENLARGED COMPOUND PLAN

1

PLANS PREPARED FOR:

CROWN CASTLE

2055 S. STEARMAN DRIVE
CHANDLER, AZ 85286
OFFICE: (602) 845-1722

PROJECT INFORMATION:

BLM McLELLAN

8028 E. McLELLAN ROAD
MESA, AZ 85207
MARICOPA COUNTY

CURRENT ISSUE DATE:

2/5/21

ISSUED FOR:

REVIEW

REV.:	DATE:	DESCRIPTION:	BY:
C	12/17/20	ISSUED FOR REVIEW	JRS
D	1/8/21	ISSUED FOR REVIEW	JRS
E	2/2/21	ISSUED FOR REVIEW	JRS
F	2/5/21	ISSUED FOR REVIEW	JRS

DRAWN BY: JRS

CHK: MAY

APV.: RCY

PLANS PREPARED BY:

young design corp

architecture / project management
10245 E. Via Linda, Scottsdale, AZ 85258
ph: 480 451 9609 fax: 480 451 9608

LICENSURE:



SHEET TITLE:

PROPOSED ENLARGED COMPOUND PLAN

SHEET NUMBER: **A-2**

REVISION: **F**

YDC-9393

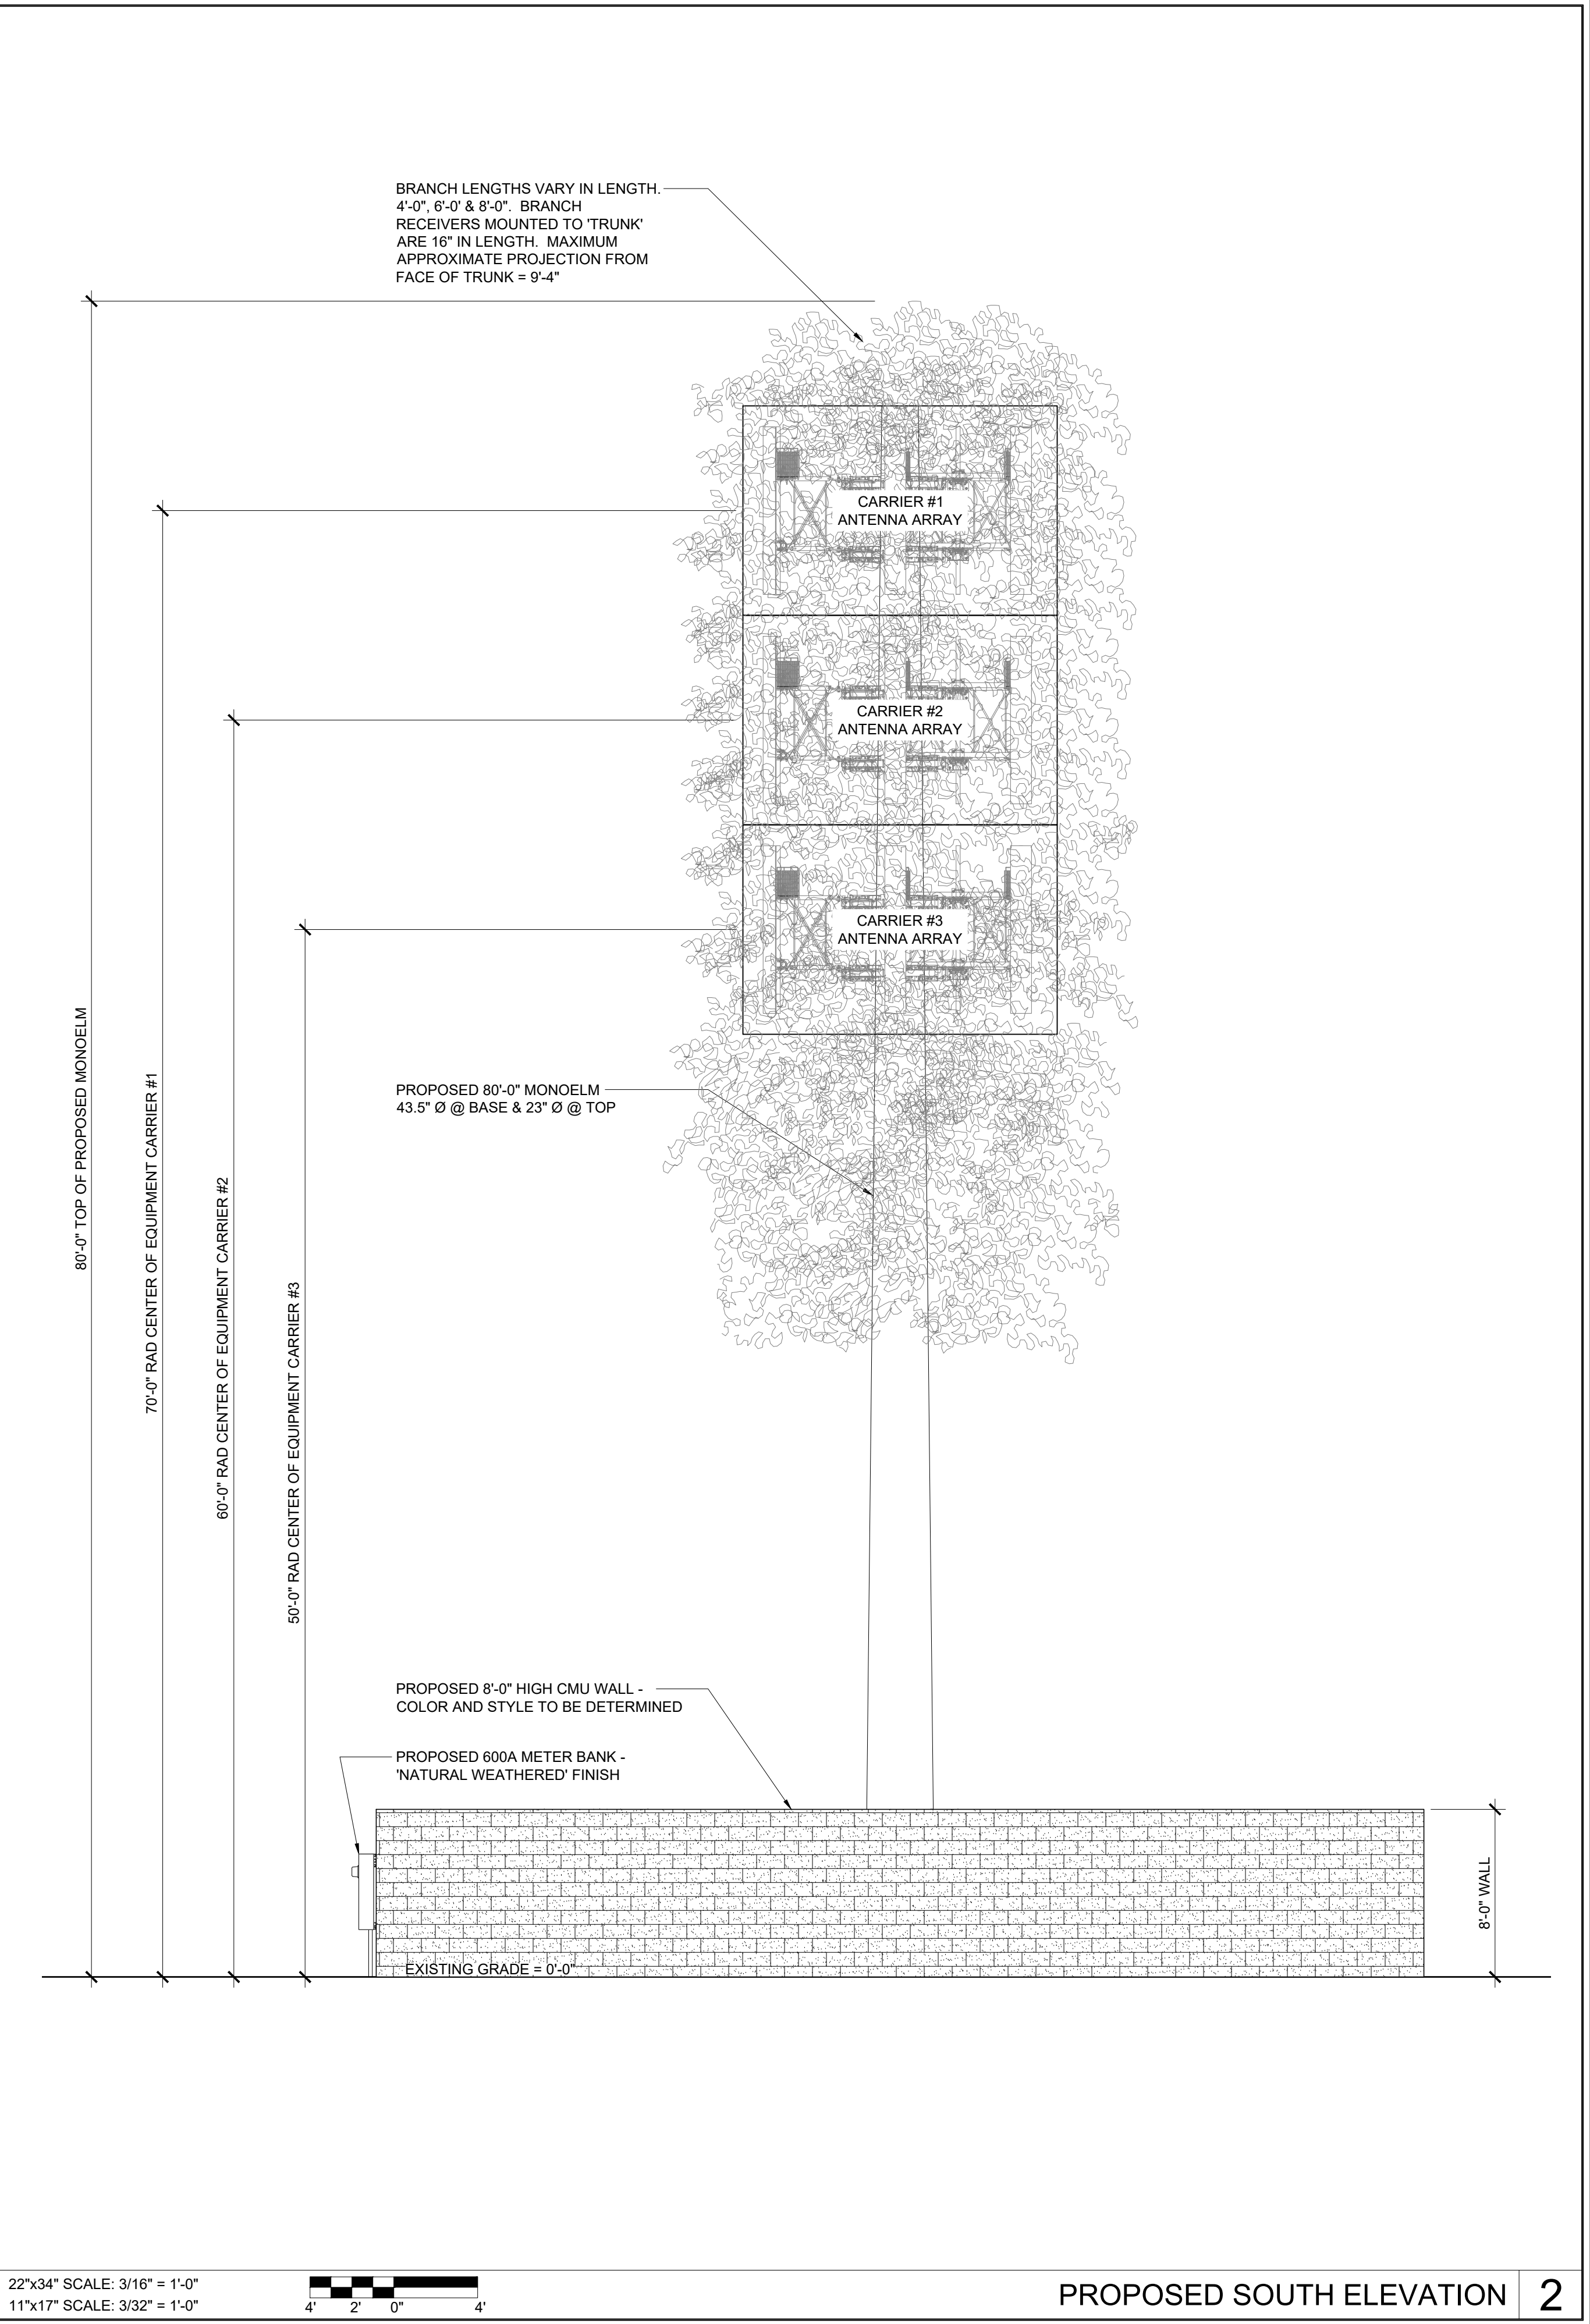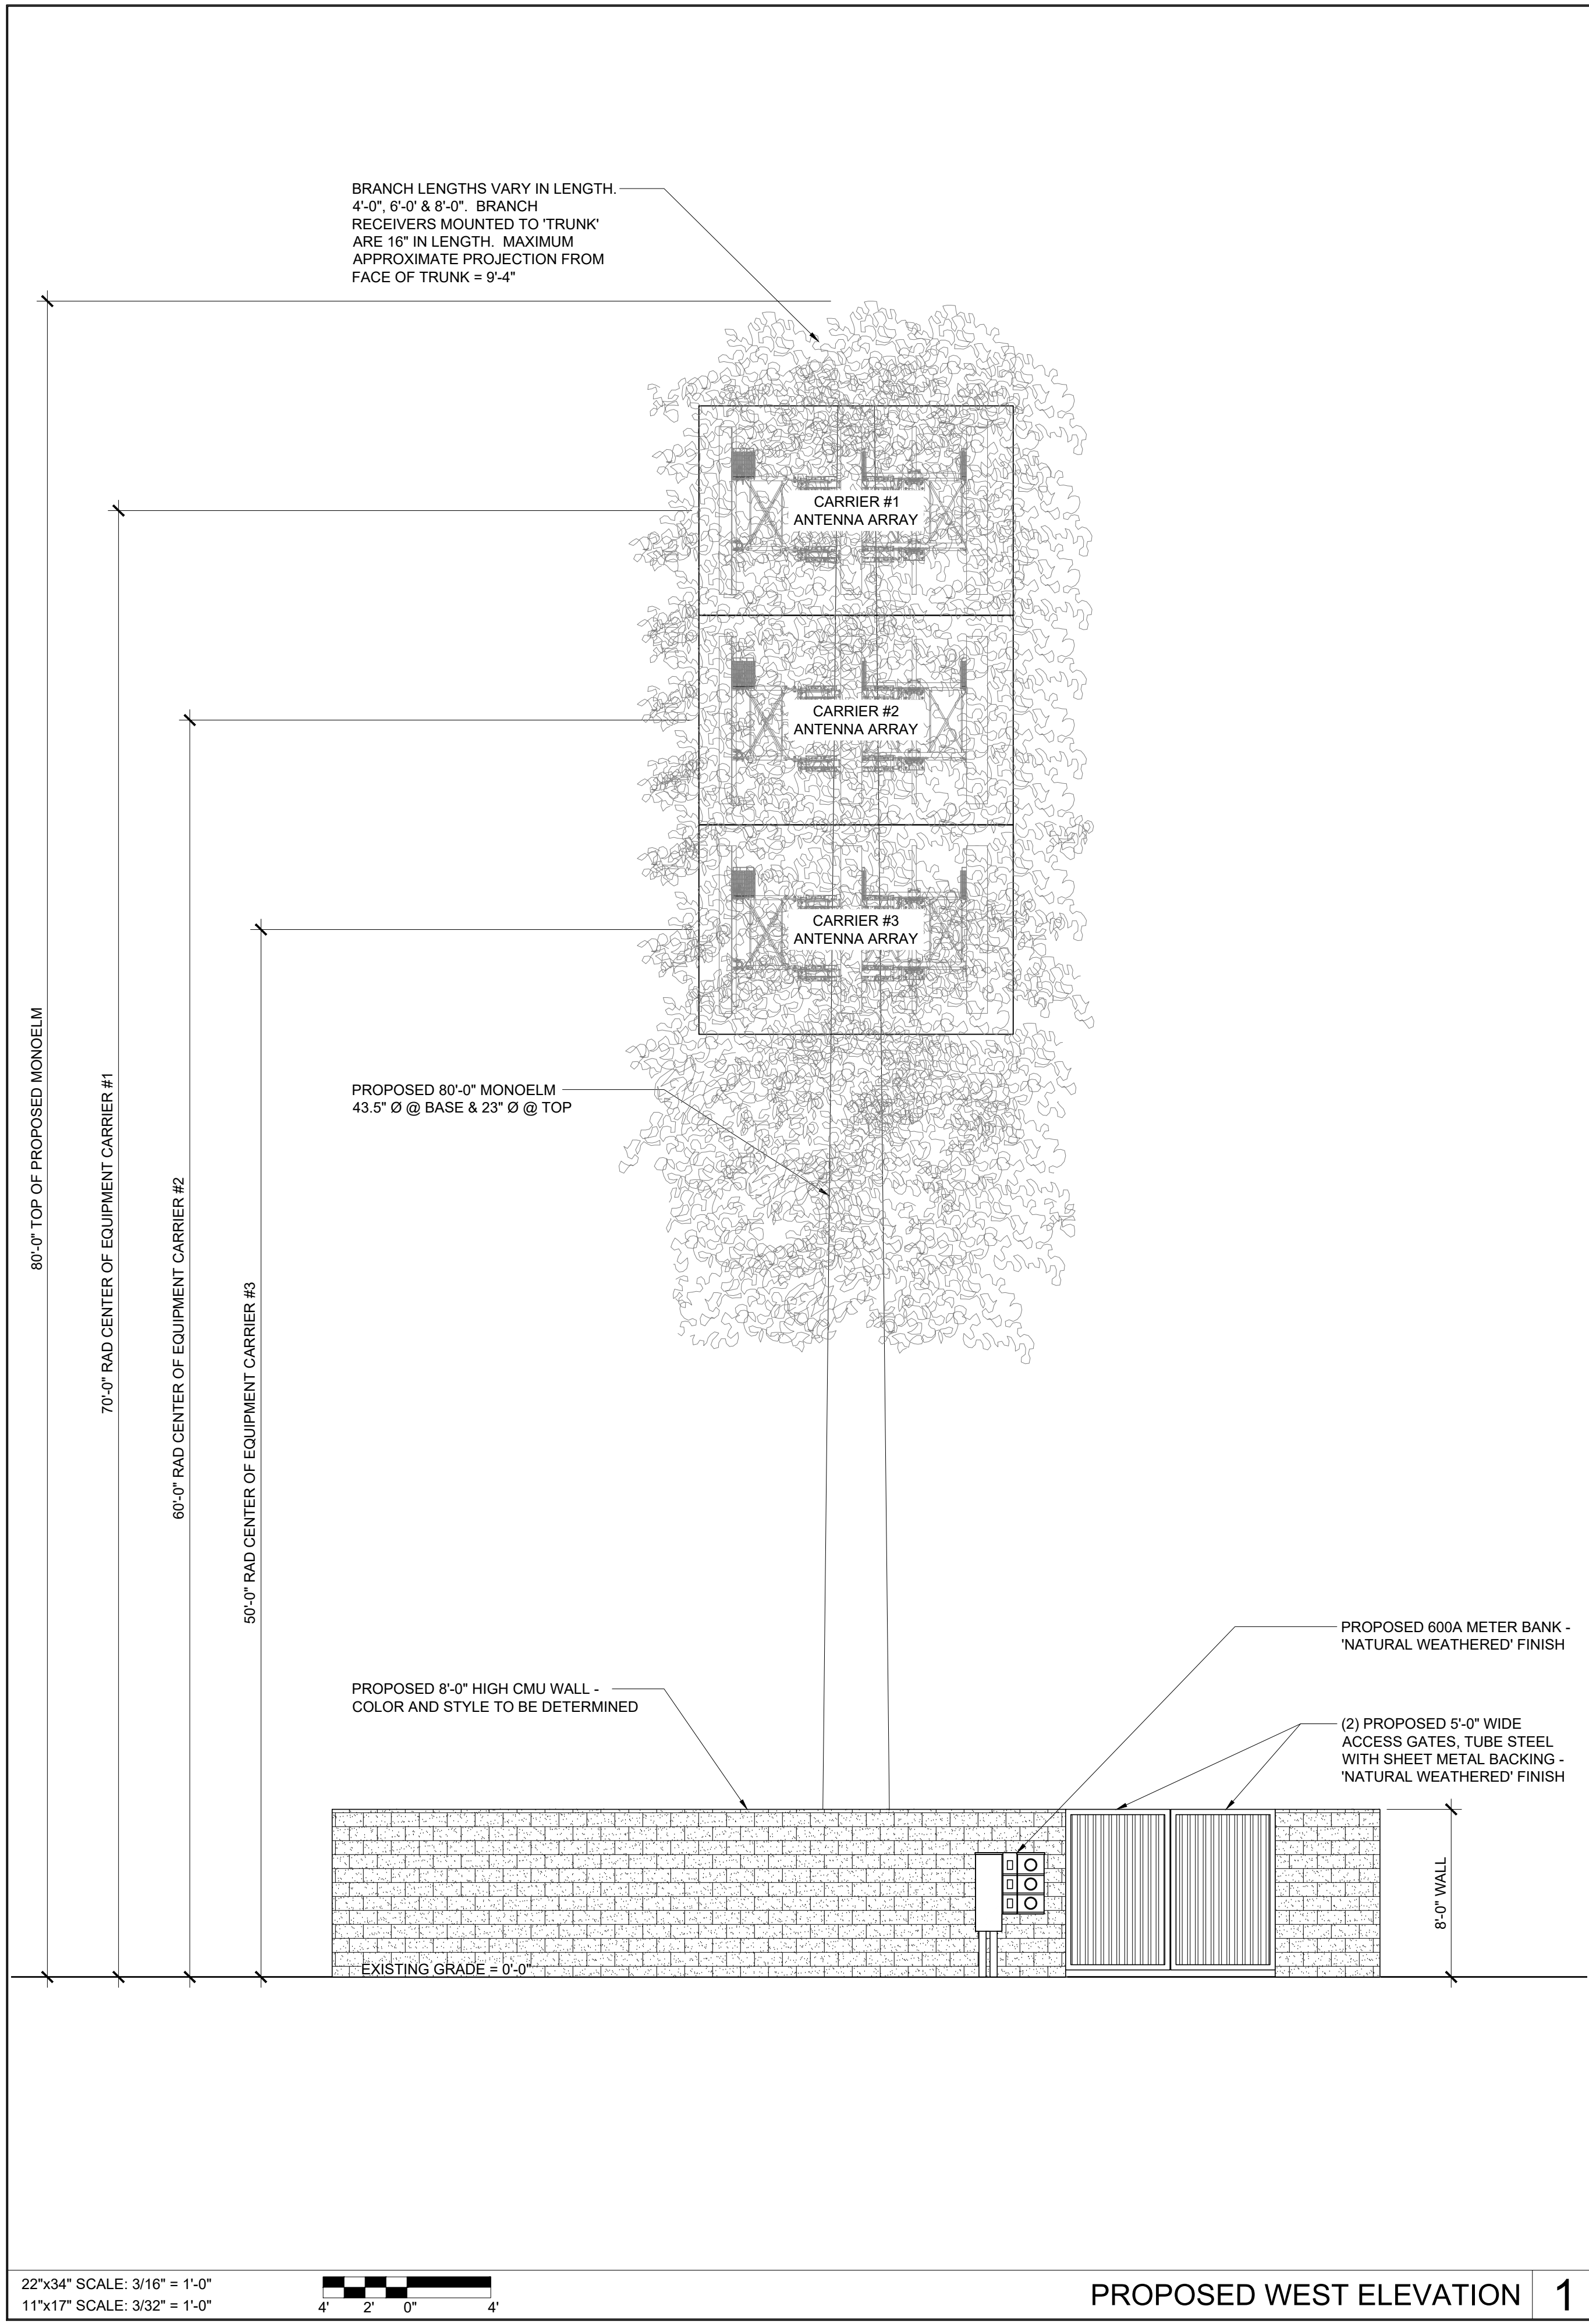

PLANS PREPARED FOR:

CROWN CASTLE

2055 S. STEARMAN DRIVE
CHANDLER, AZ 85286
OFFICE: (602) 845-1722

PROJECT INFORMATION:

BLM McLELLAN

8028 E. McLELLAN ROAD
MESA, AZ 85207
MARICOPA COUNTY

CURRENT ISSUE DATE:

2/5/21

ISSUED FOR:

REVIEW

REV.:	DATE:	DESCRIPTION:	BY:
C	12/17/20	ISSUED FOR REVIEW	JRS
D	1/8/21	ISSUED FOR REVIEW	JRS
E	2/2/21	ISSUED FOR REVIEW	JRS
F	2/5/21	ISSUED FOR REVIEW	JRS

DRAWN BY: JRS CHK: MAY APV.: RCY

PLANS PREPARED BY:

young design corp

architecture / project management
10245 E. Via Linda, Scottsdale, AZ 85258
ph: 480 451 9609 fax: 480 451 9608

LICENSURE:

SHEET TITLE:

ELEVATIONS

SHEET NUMBER: **A-3** REVISION: **F**

YDC-9393