


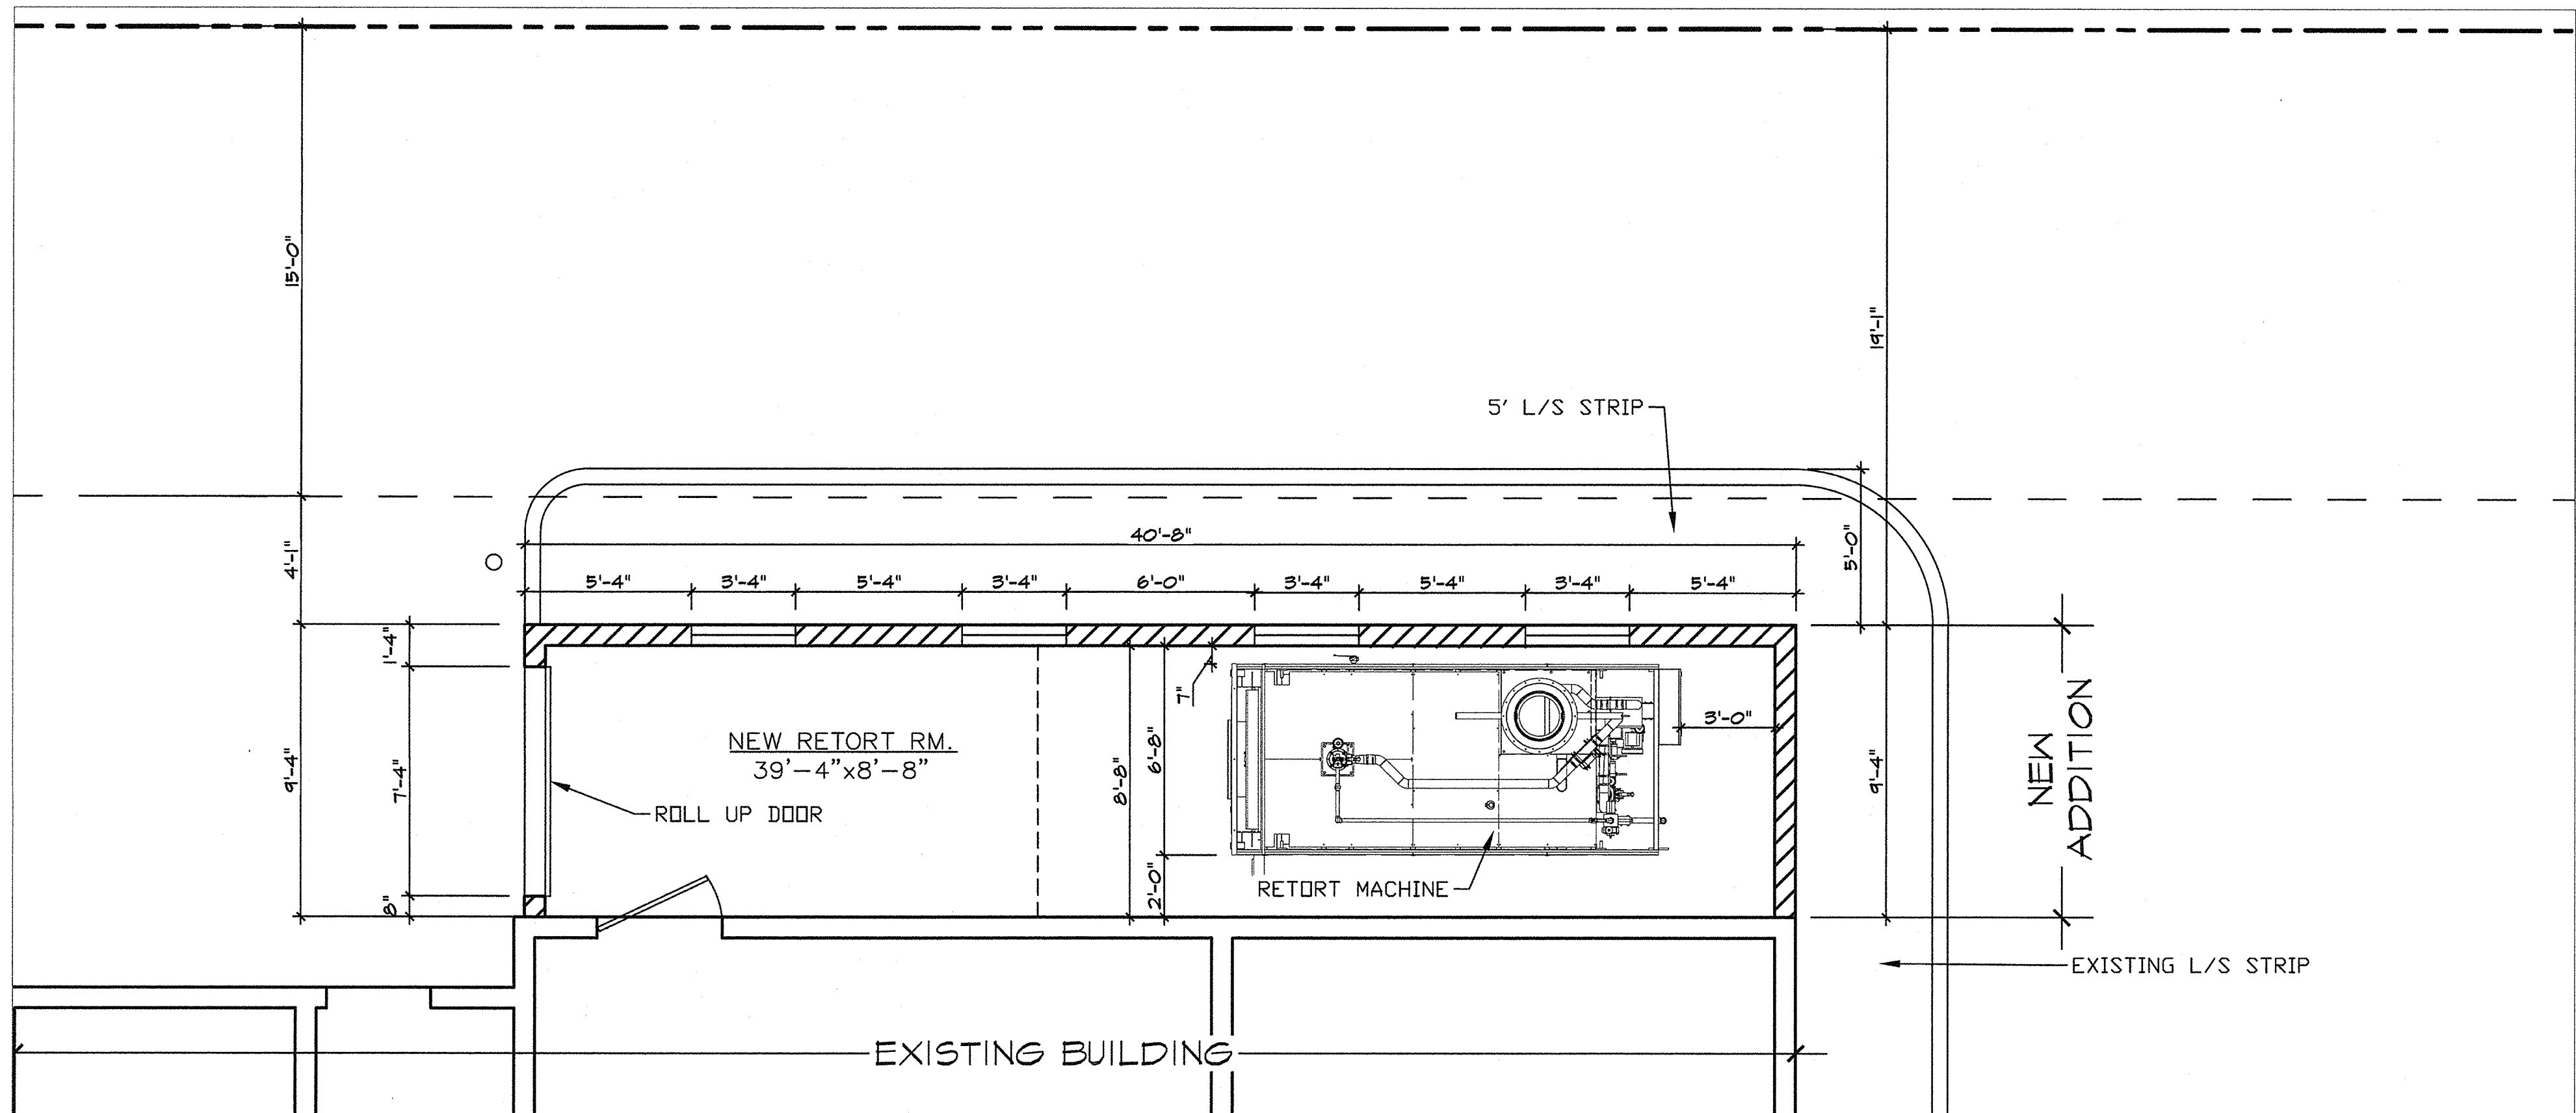

PROPOSED ADDITION
Scale: 1/4" = 1'-0"



Project:

Horizon Funeral Services
7530 East Main Street,
Mesa, Arizona 85207

Case Numbers:

P520-XXXXX

Description:

A building addition to accommodate cremation services.

Owner:

James Robinson
Reed Park Investments, LLC
7530 E Main St
Mesa AZ 85207

Architect:

Tim R. Nielsen
4447 E. Broadway Rd., Suite 109
Mesa, Arizona 85209

Site Zoning:

LC

A.P.N.:

218-16-034

Site Area:

Net: 26,700 S.F. (0.61 Acres)

Building Areas:

Existing Bldg: 5,228 S.F.
Proposed Addition: 380 S.F.
Total: 5,608 S.F.

Lot Coverage:

5,608/26,700 = 21.0%

Occupancy Group:

A-3/ B


Construction Type:

V-B, A.F.E.S.


Allowable Area:

A-3, Sl: 24,000 S.F.

Vicinity Map

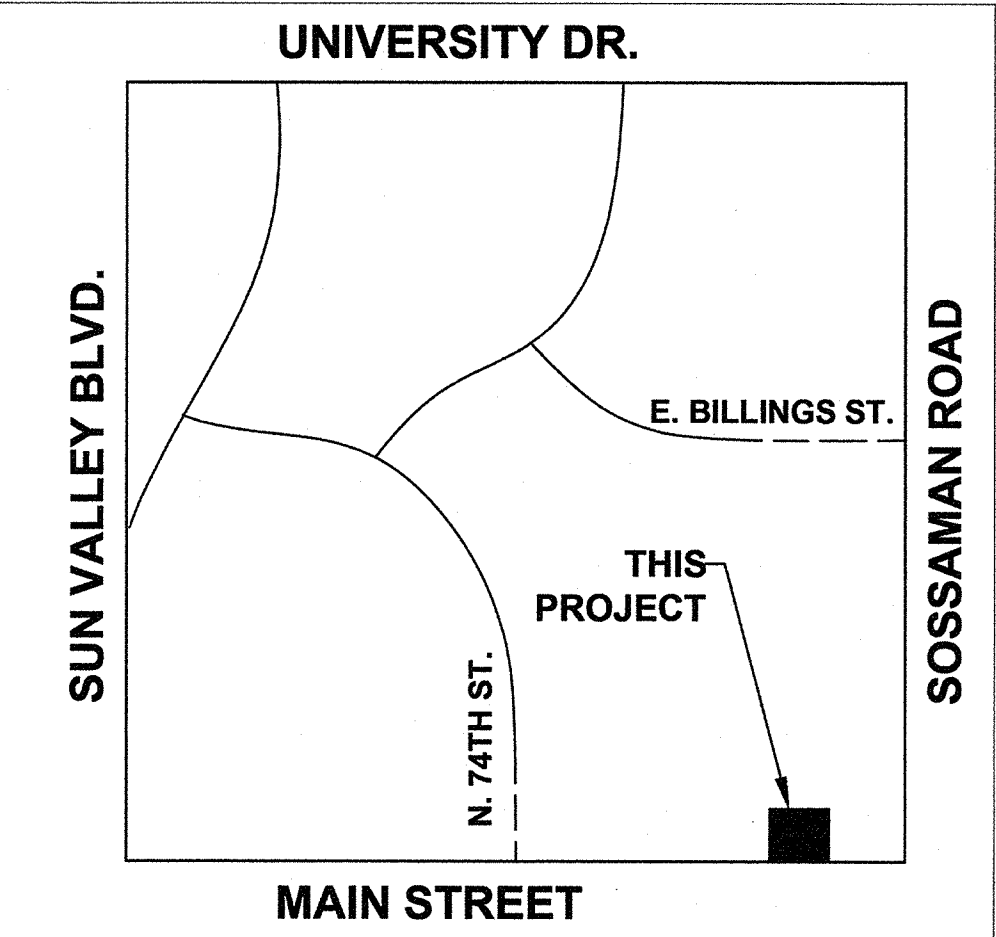


SITE PLAN

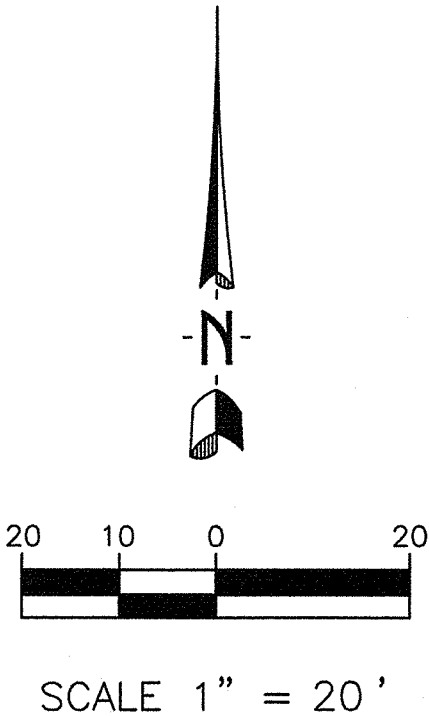

F

FARNWORTH CONSTRUCTION CO.
4447 E. Broadway Rd., Suite 109
Mesa, Arizona 85209

Building Addition for:
Horizon Funeral Services
7530 East Main Street
Mesa, Arizona

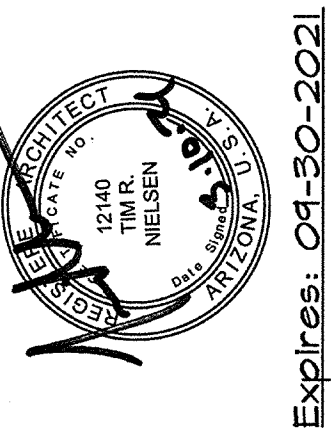

Job #: xx-000000
Date: 02-18-2021
Rev: 03-10-2021

A0.1